

Proposed Design Perspective 01



ROOF TERRACE FURNISHINGS AND LAYOUT ARE ILLUSTRATIVE AND SUBJECT TO CHANGE UPON TENANT BUILD-OUT.

Proposed Design Perspective 02




Proposed Design Perspective 03






Proposed Design Perspective 05

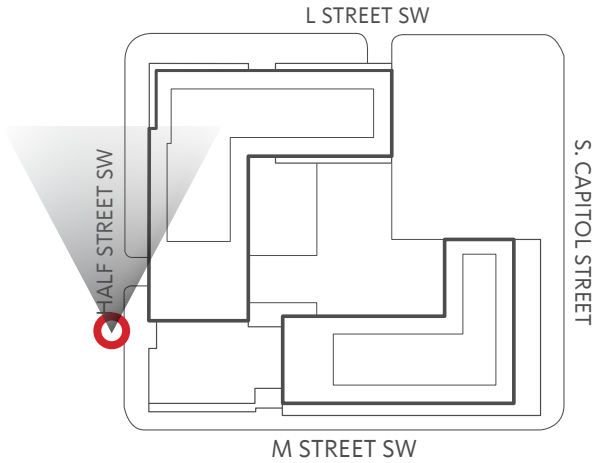


Proposed Design Perspective 06

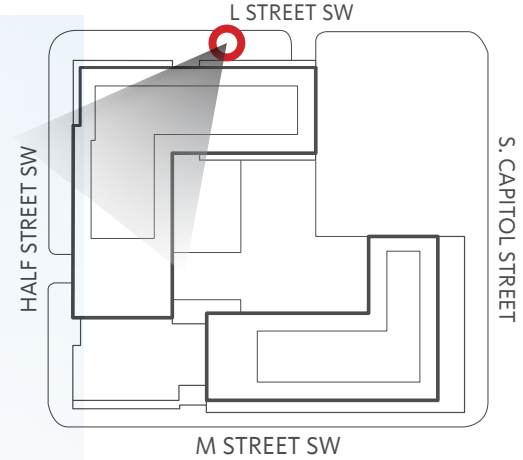


Proposed Design

Perspective 07

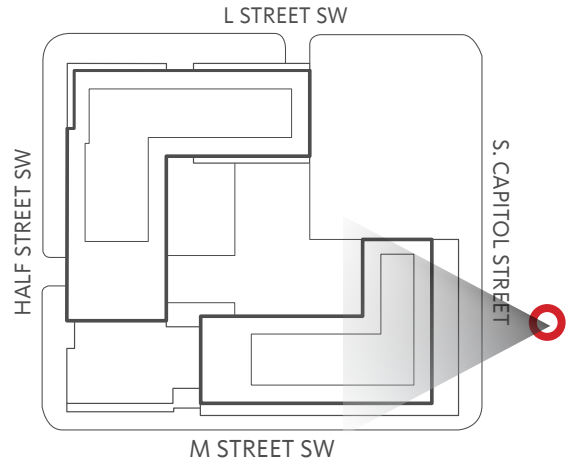

L STREET SW

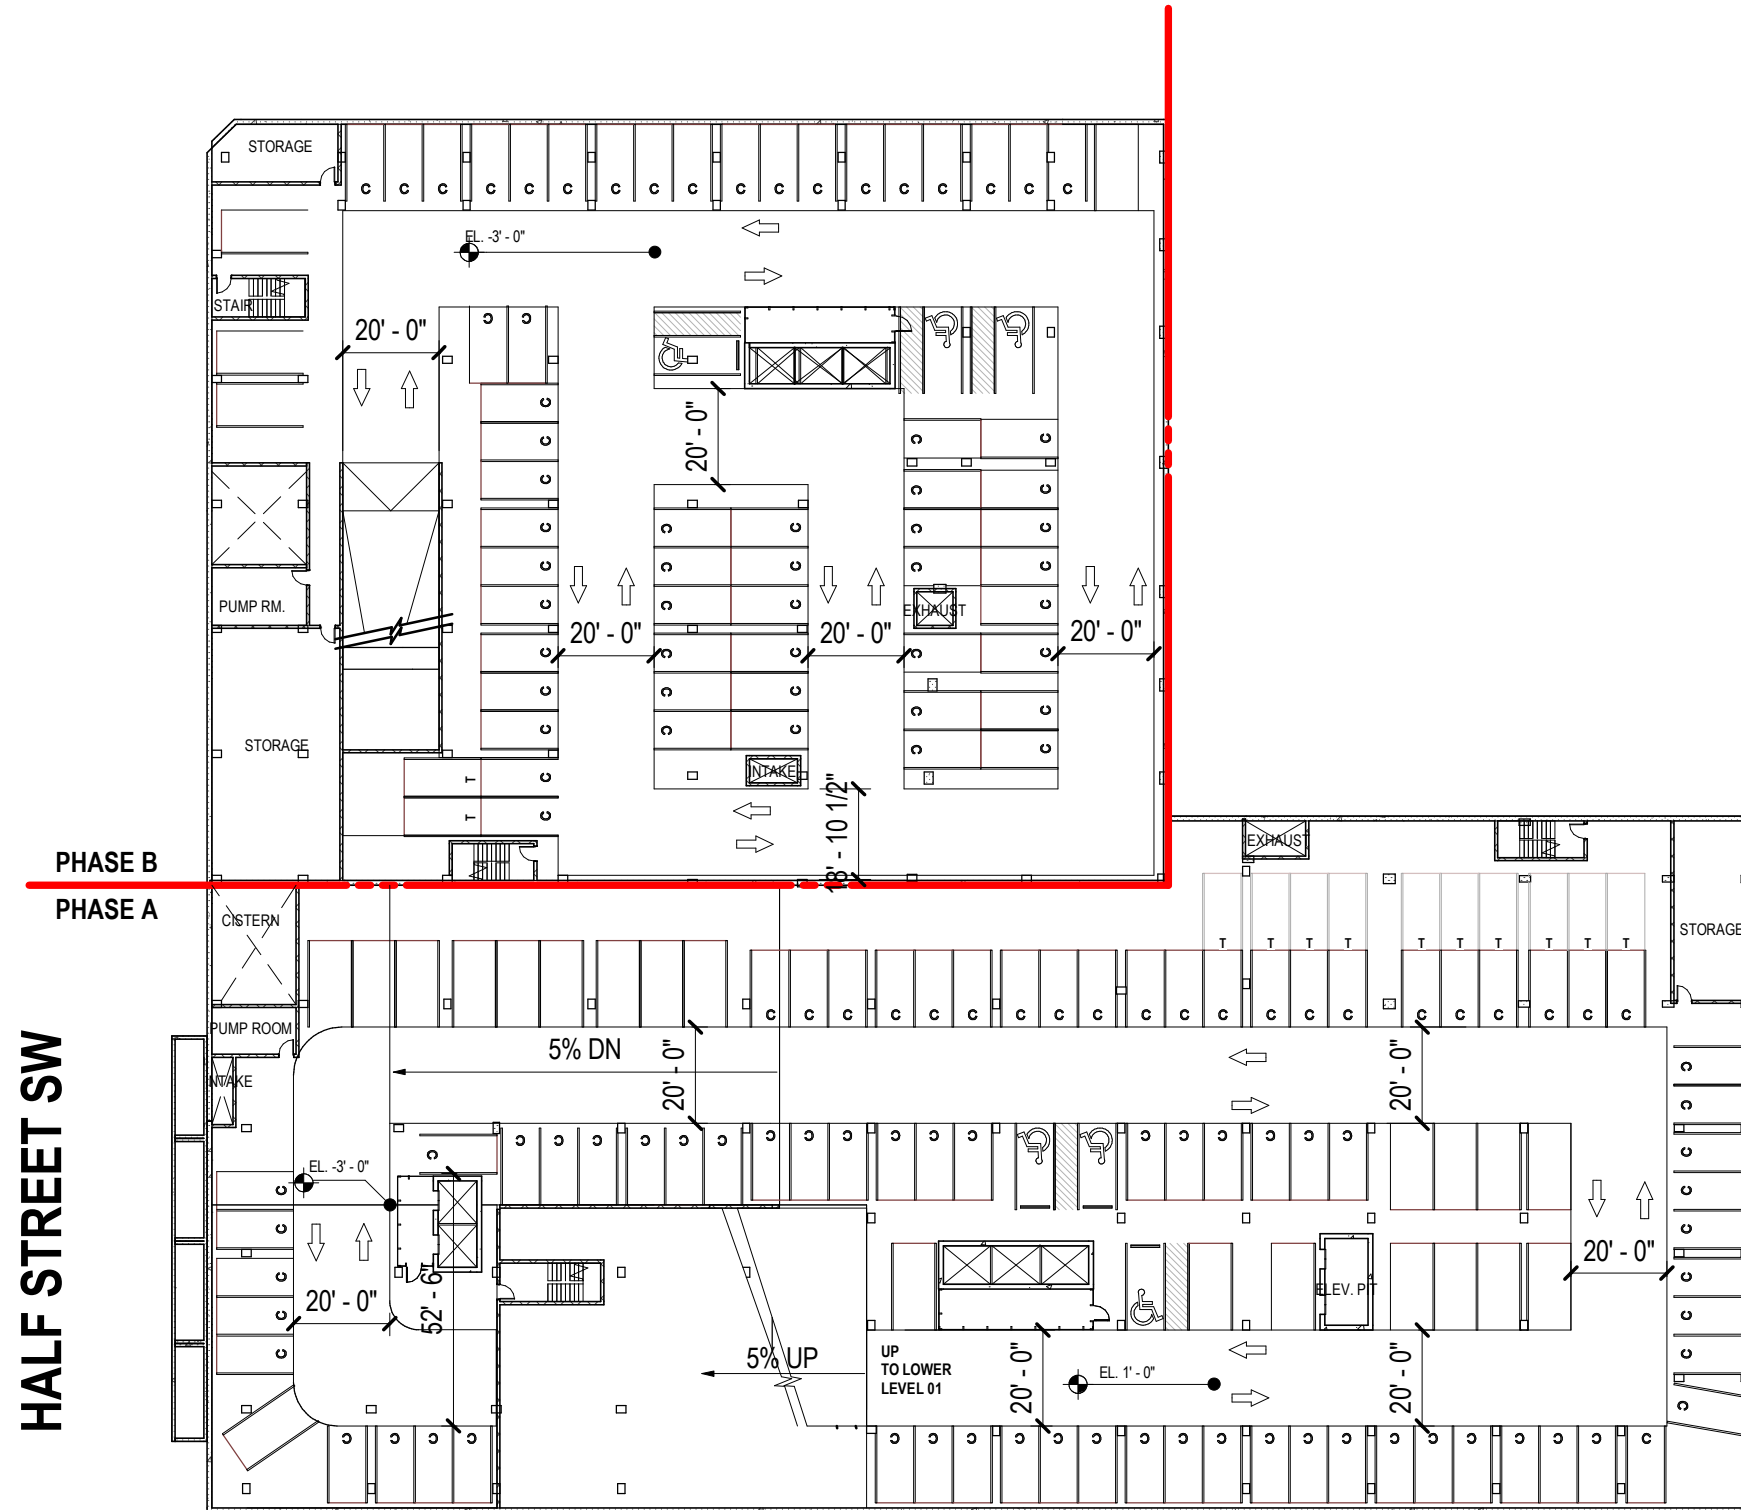

NOTES:

APPLICANT REQUESTS FLEXIBILITY TO VARY THE LOCATION AND DESIGN OF ALL INTERIOR COMPONENTS, INCLUDING PARTITIONS, STRUCTURAL SLABS, DOORS, RETAIL ENTRANCES, HALLWAYS, COLUMNS, STAIRWAYS, AND MECHANICAL ROOMS, PROVIDED THAT THE VARIATIONS DON'T CHANGE THE EXTERIOR CONFIGURATION OF THE BUILDING.

PHASE A & B OF THE PROJECT MAY BE BUILT SIMULTANEOUSLY OR IN PHASES.


SOUTH CAPITOL ST SW

HALF STREET SW

Compact	8'x16'
Standard	9'x18'
Residential	165 spaces (excludes tandem)

M STREET SW



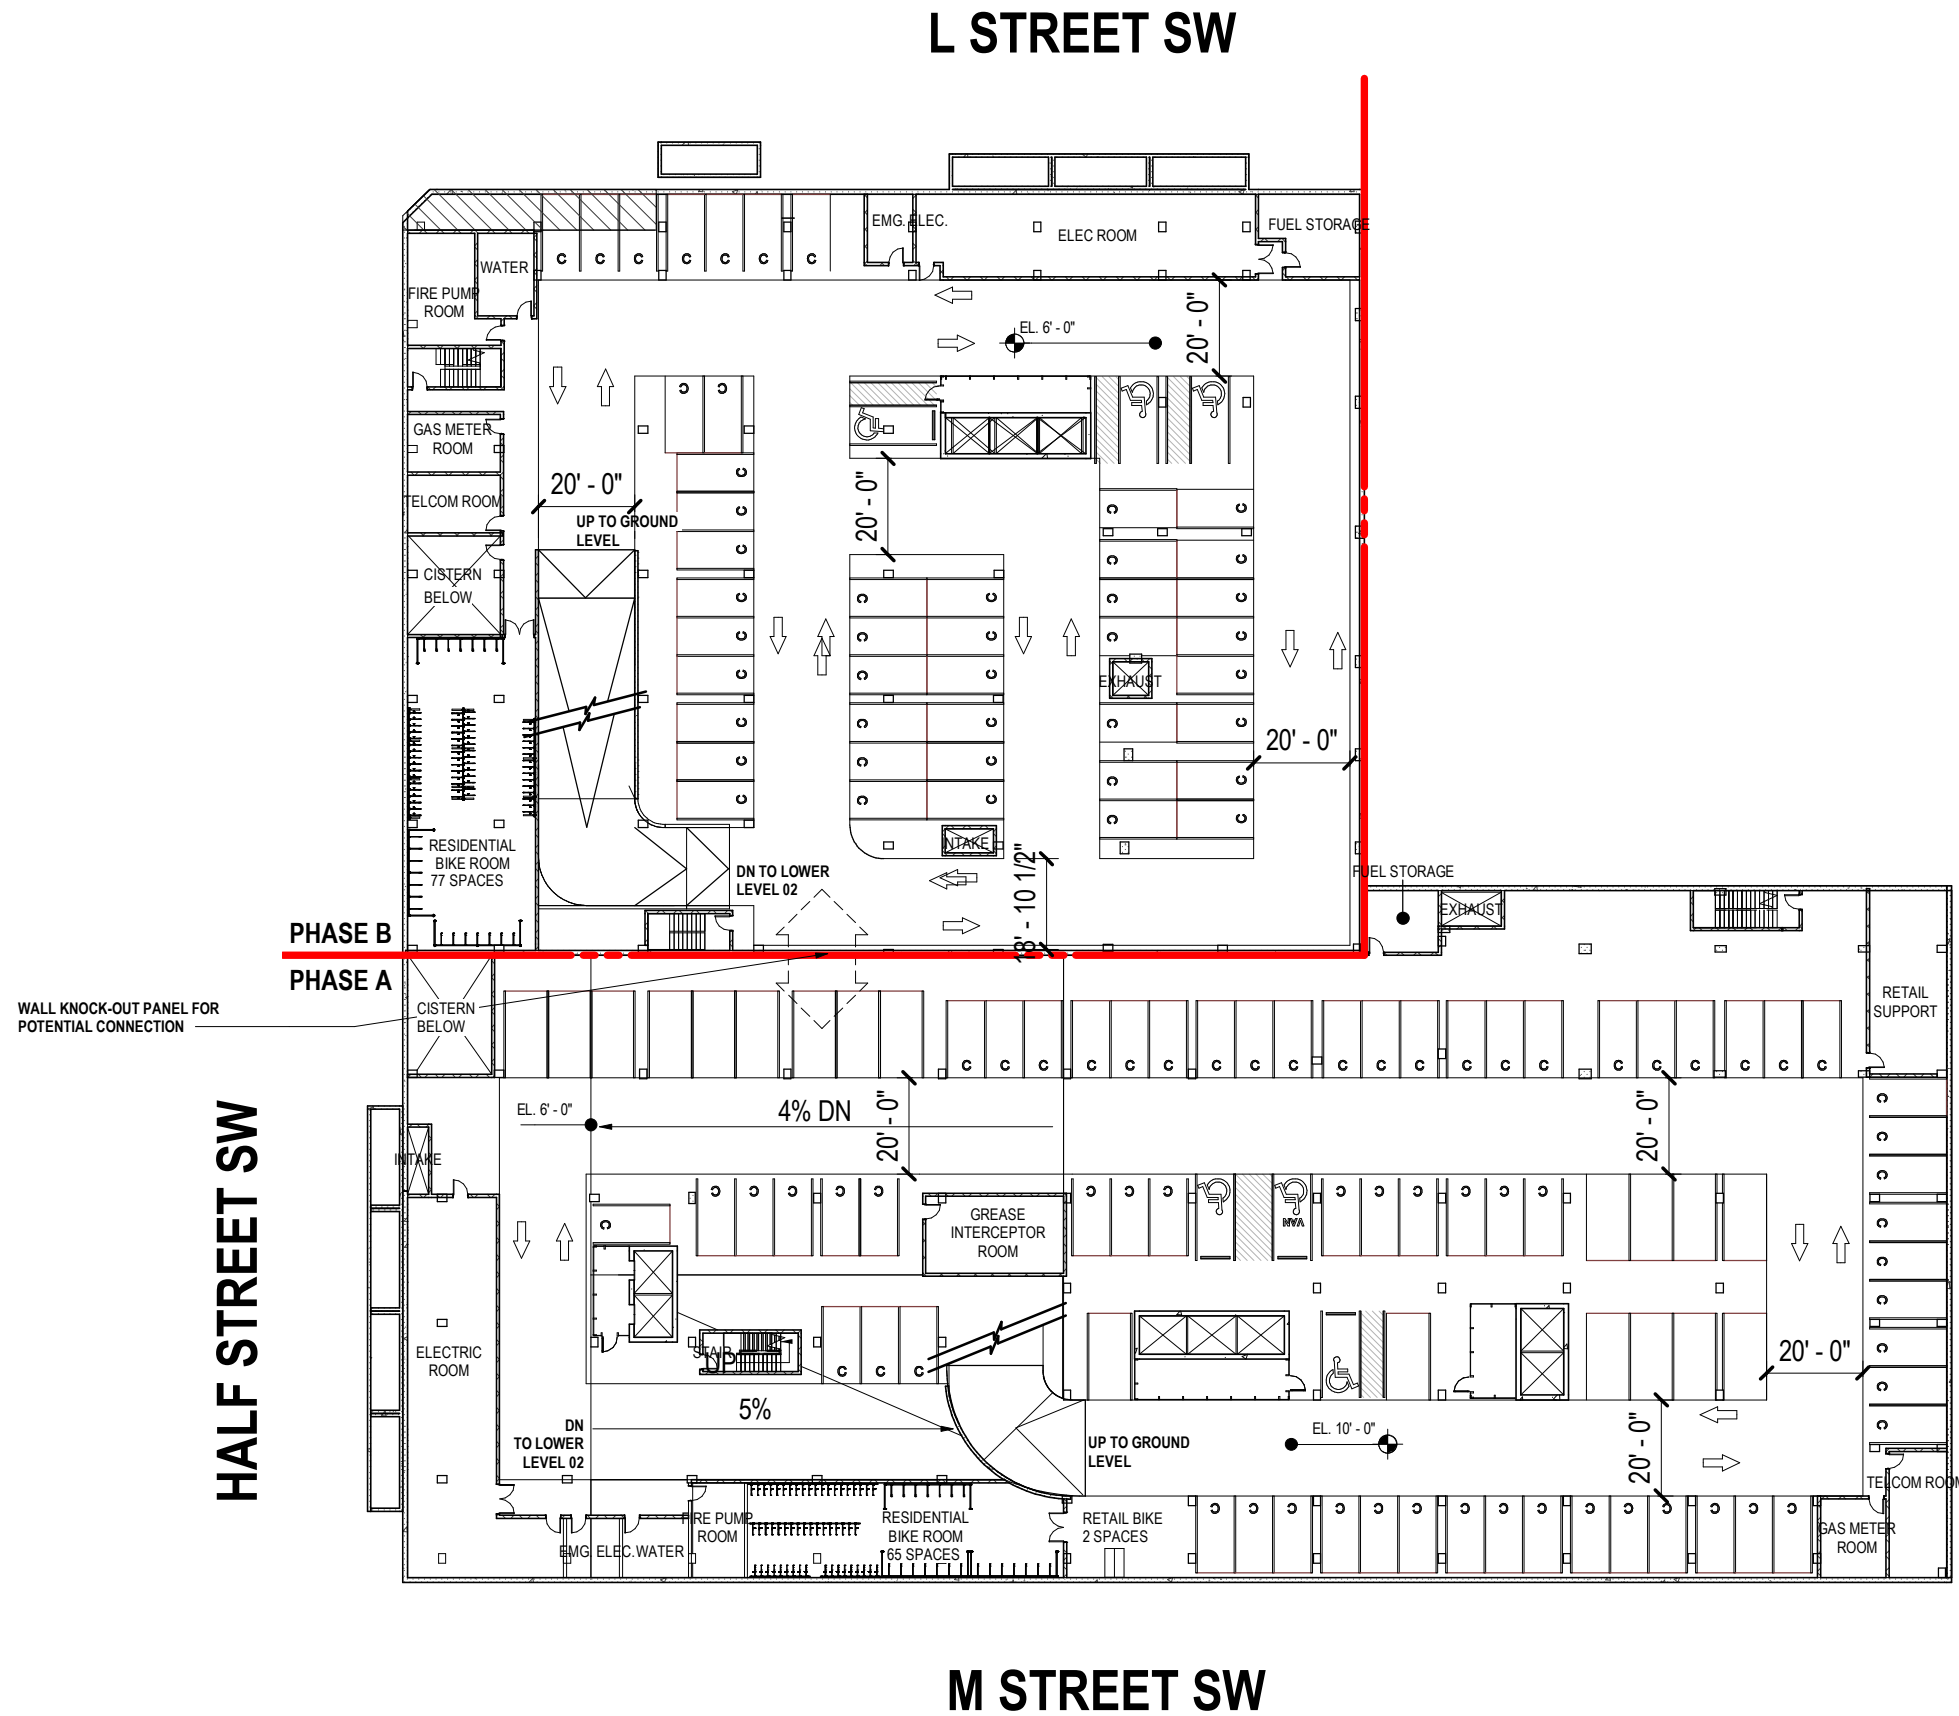


NOTES:

APPLICANT REQUESTS FLEXIBILITY TO VARY THE LOCATION AND DESIGN OF ALL INTERIOR COMPONENTS, INCLUDING PARTITIONS, STRUCTURAL SLABS, DOORS, RETAIL ENTRANCES, HALLWAYS, COLUMNS, STAIRWAYS, AND MECHANICAL ROOMS, PROVIDED THAT THE VARIATIONS DON'T CHANGE THE EXTERIOR CONFIGURATION OF THE BUILDING.

PHASE A & B OF THE PROJECT MAY BE BUILT SIMULTANEOUSLY OR IN PHASES.

SOUTH CAPITOL ST SW

Compact	8'x16'
Standard	9'x18'
Total	134 spaces
Residential	48 spaces
Retail	86 spaces

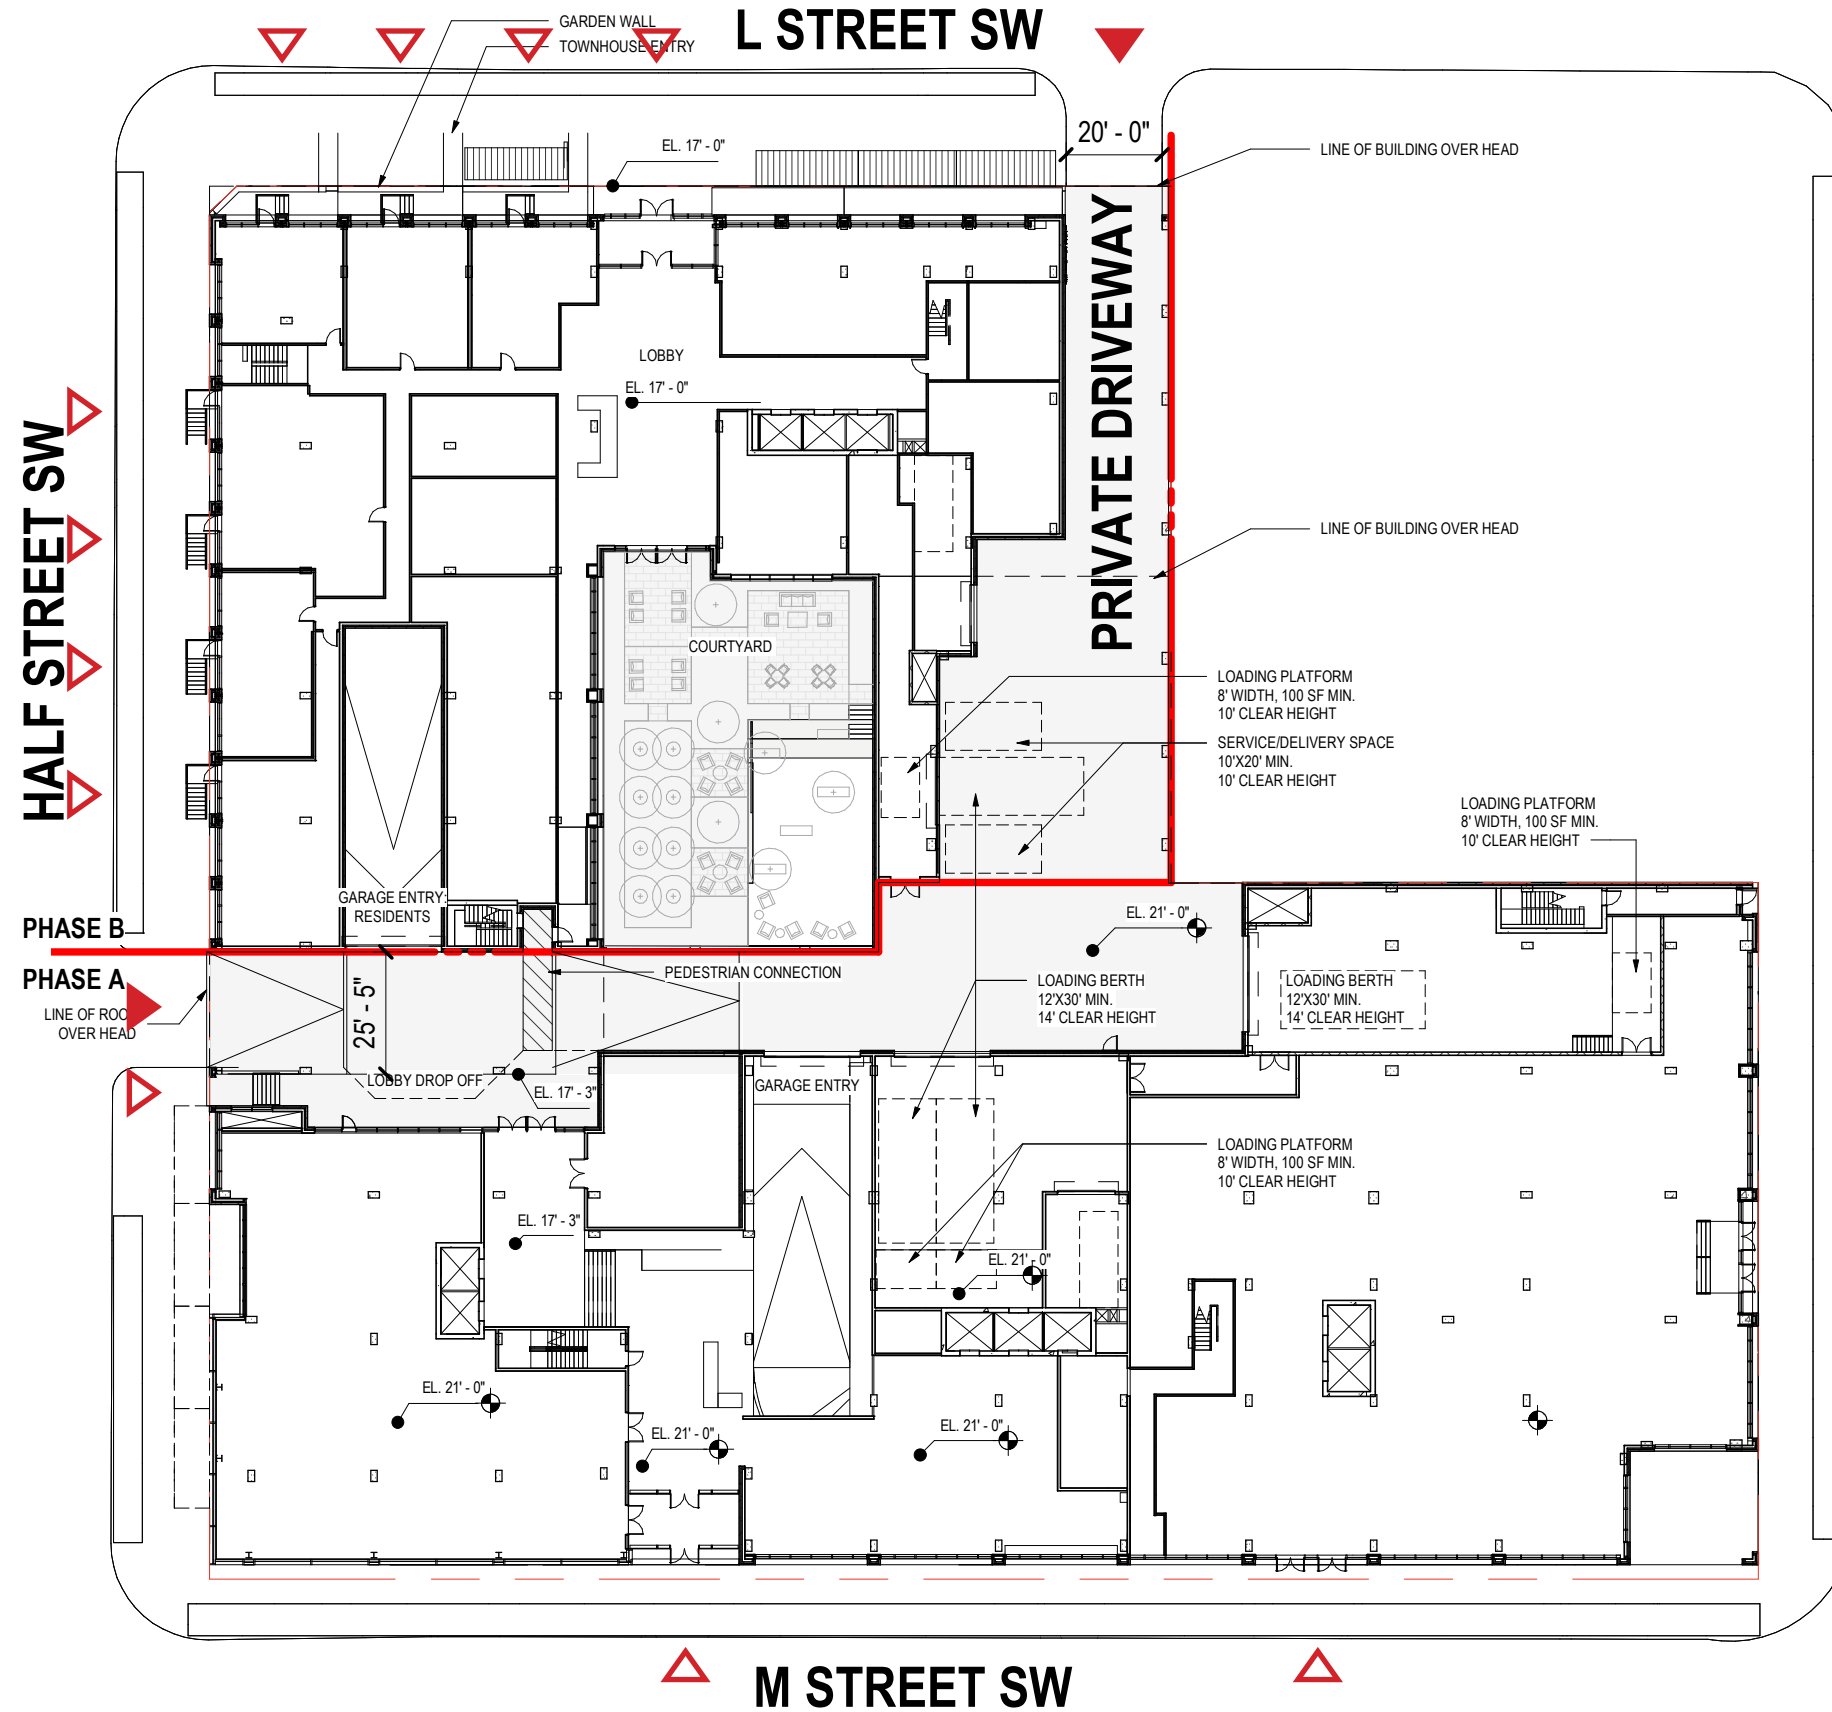



NOTES:


APPLICANT REQUESTS FLEXIBILITY TO VARY THE LOCATION AND DESIGN OF ALL INTERIOR COMPONENTS, INCLUDING PARTITIONS, STRUCTURAL SLABS, DOORS, RETAIL ENTRANCES, HALLWAYS, COLUMNS, STAIRWAYS, AND MECHANICAL ROOMS, PROVIDED THAT THE VARIATIONS DON'T CHANGE THE EXTERIOR CONFIGURATION OF THE BUILDING.

PHASE A & B OF THE PROJECT MAY BE BUILT SIMULTANEOUSLY OR IN PHASES.

THE DESIGN AND LAYOUT OF THE POOL, TRELIS, COURTYARDS, AND OUTDOOR AMENITY AREAS ARE PRELIMINARY AND ARE SHOWN FOR ILLUSTRATIVE PURPOSES ONLY. FINAL LAYOUTS MAY VARY.

-  PEDESTRIAN ENTRANCE
-  VEHICULAR ENTRANCE



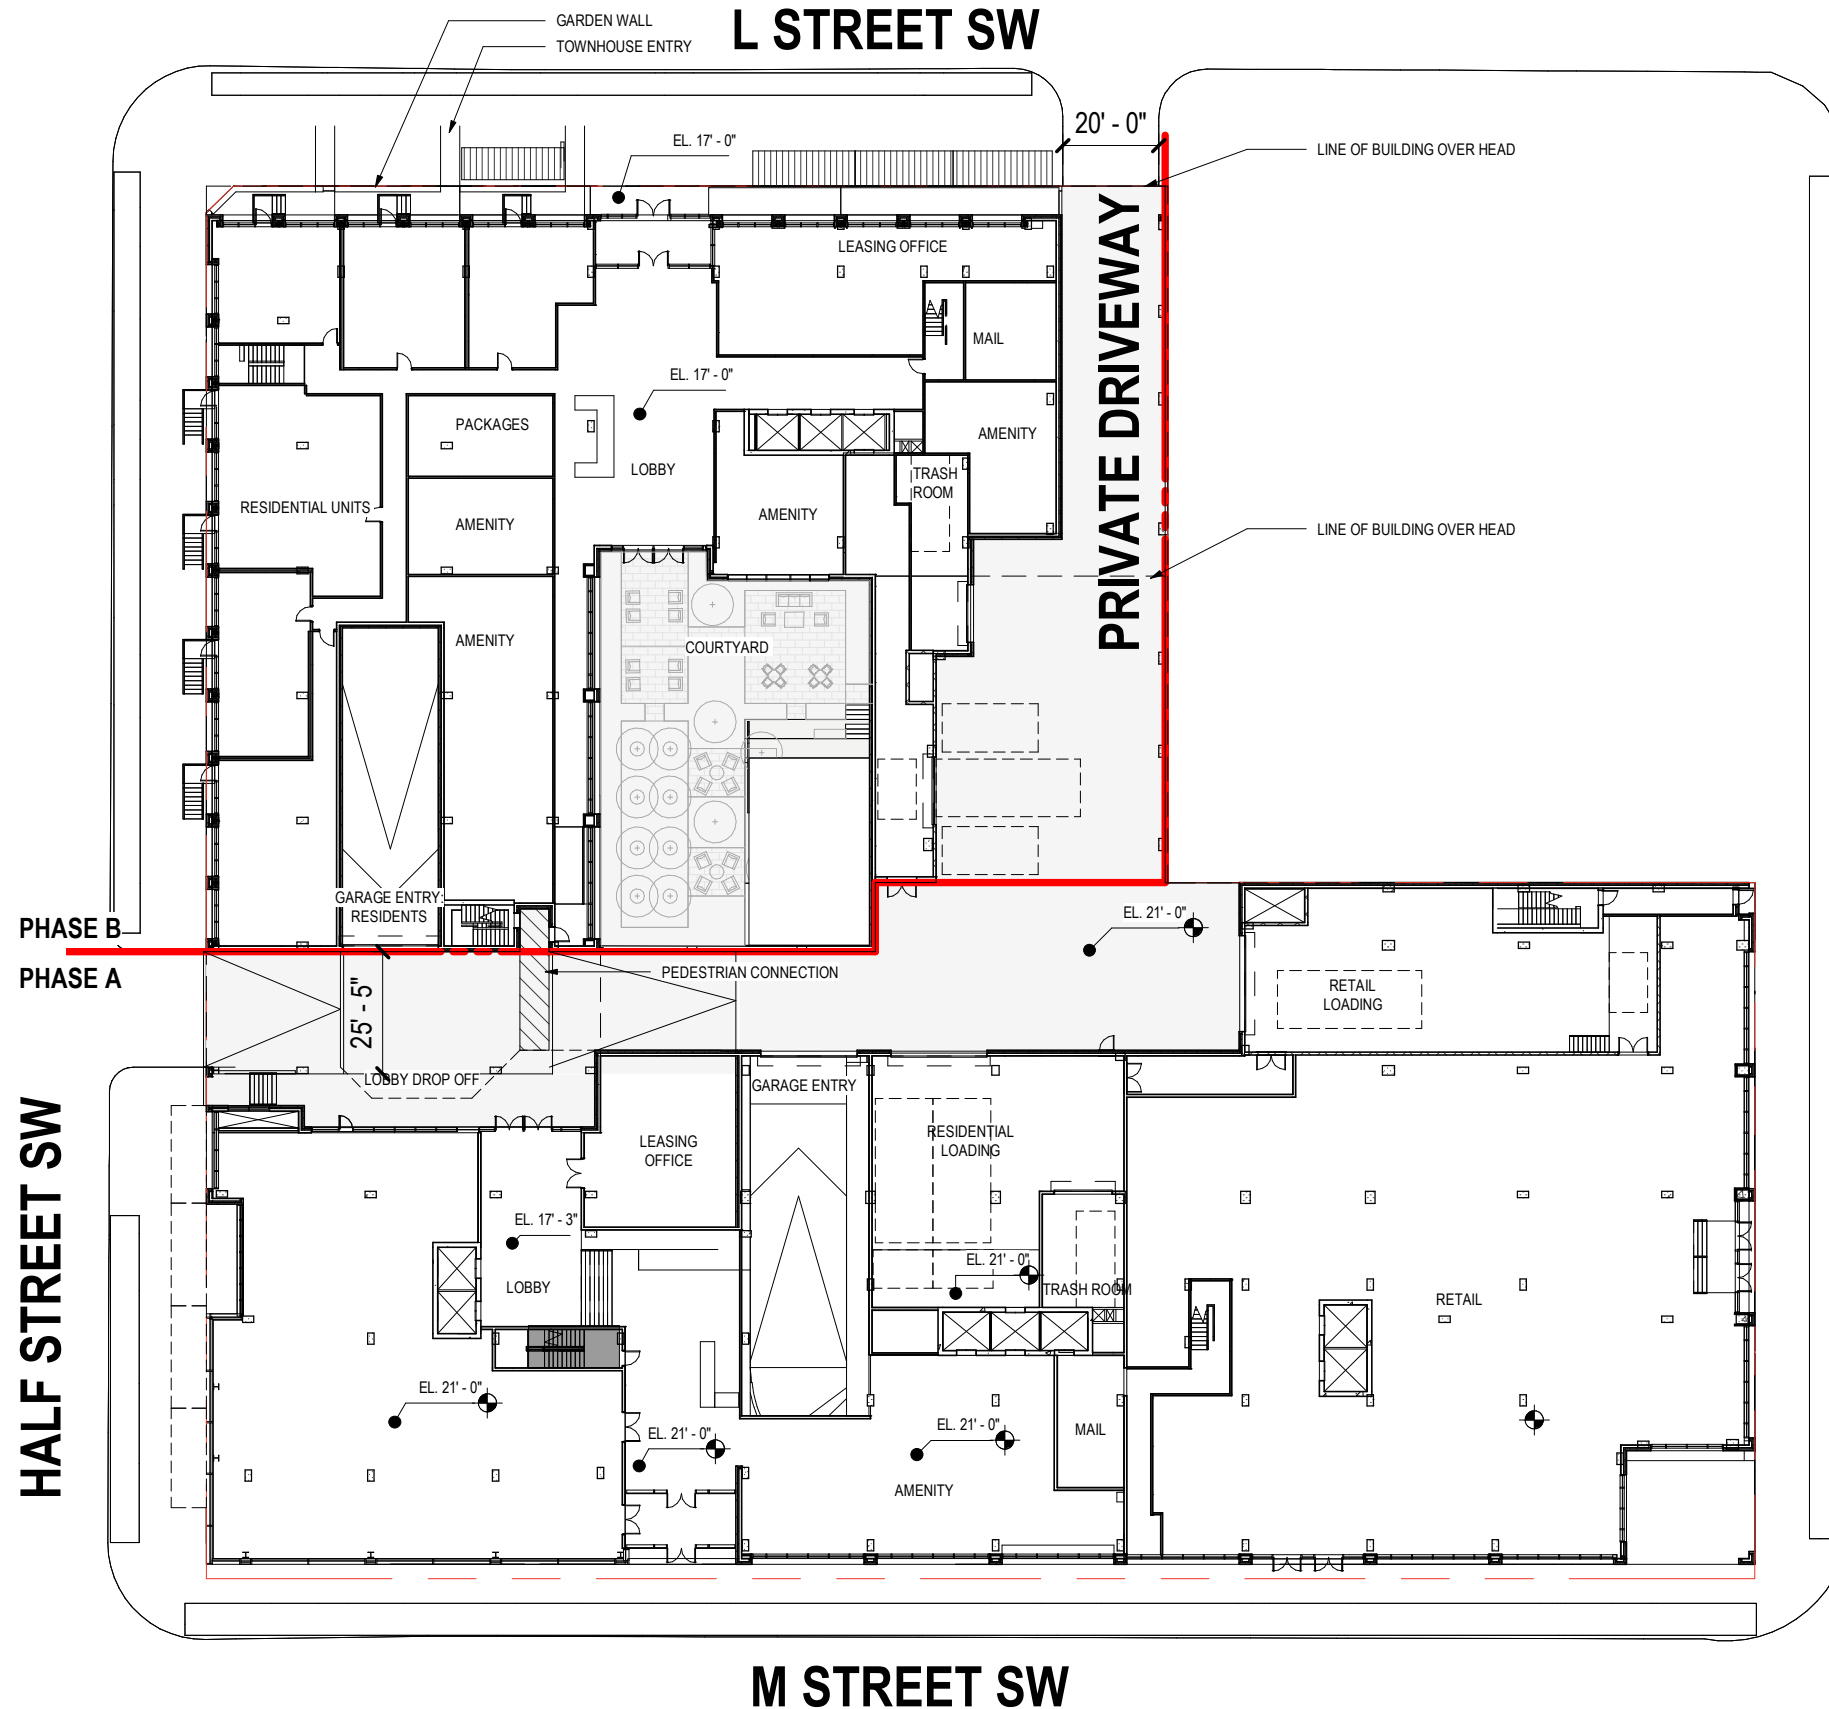


NOTES:

APPLICANT REQUESTS FLEXIBILITY TO VARY THE LOCATION AND DESIGN OF ALL INTERIOR COMPONENTS, INCLUDING PARTITIONS, STRUCTURAL SLABS, DOORS, RETAIL ENTRANCES, HALLWAYS, COLUMNS, STAIRWAYS, AND MECHANICAL ROOMS, PROVIDED THAT THE VARIATIONS DON'T CHANGE THE EXTERIOR CONFIGURATION OF THE BUILDING.

PHASE A & B OF THE PROJECT MAY BE BUILT SIMULTANEOUSLY OR IN PHASES.

THE DESIGN AND LAYOUT OF THE POOL, TRELIS, COURTYARDS, AND OUTDOOR AMENITY AREAS ARE PRELIMINARY AND ARE SHOWN FOR ILLUSTRATIVE PURPOSES ONLY. FINAL LAYOUTS MAY VARY.

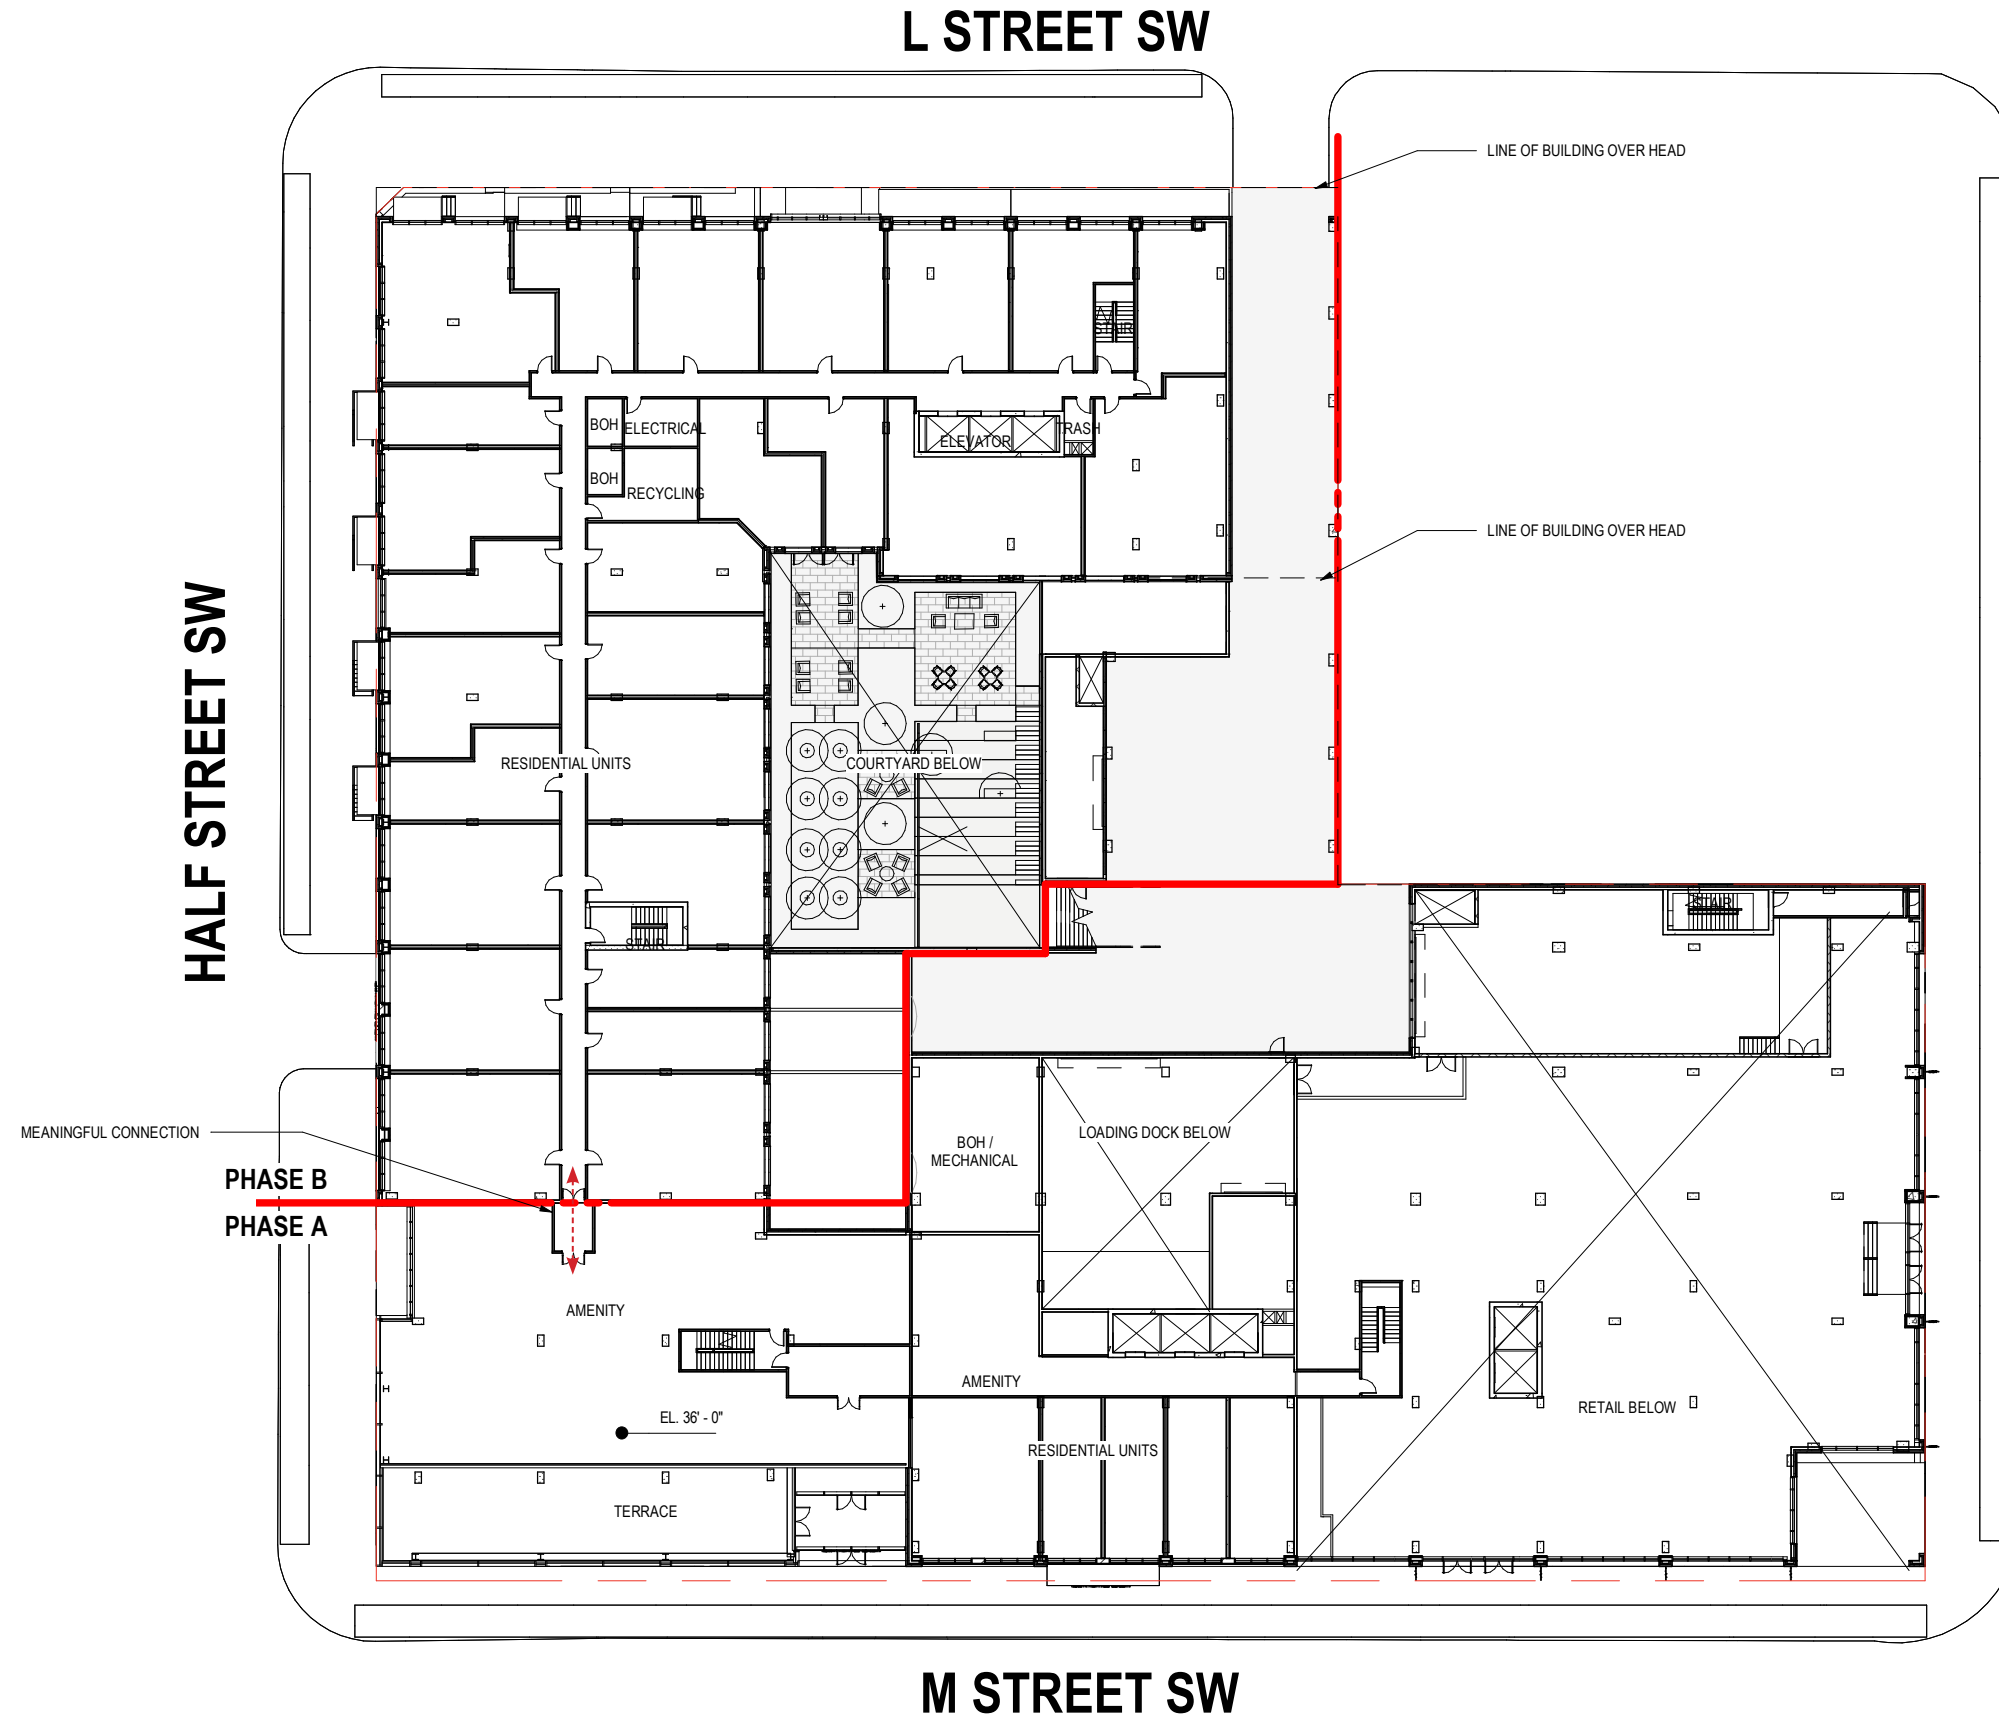

NOTES:


APPLICANT REQUESTS FLEXIBILITY TO VARY THE LOCATION AND DESIGN OF ALL INTERIOR COMPONENTS, INCLUDING PARTITIONS, STRUCTURAL SLABS, DOORS, RETAIL ENTRANCES, HALLWAYS, COLUMNS, STAIRWAYS, AND MECHANICAL ROOMS, PROVIDED THAT THE VARIATIONS DON'T CHANGE THE EXTERIOR CONFIGURATION OF THE BUILDING.

PHASE A & B OF THE PROJECT MAY BE BUILT SIMULTANEOUSLY OR IN PHASES.

THE DESIGN AND LAYOUT OF THE POOL, TRELIS, COURTYARDS, AND OUTDOOR AMENITY AREAS ARE PRELIMINARY AND ARE SHOWN FOR ILLUSTRATIVE PURPOSES ONLY. FINAL LAYOUTS MAY VARY.



L STREET SW

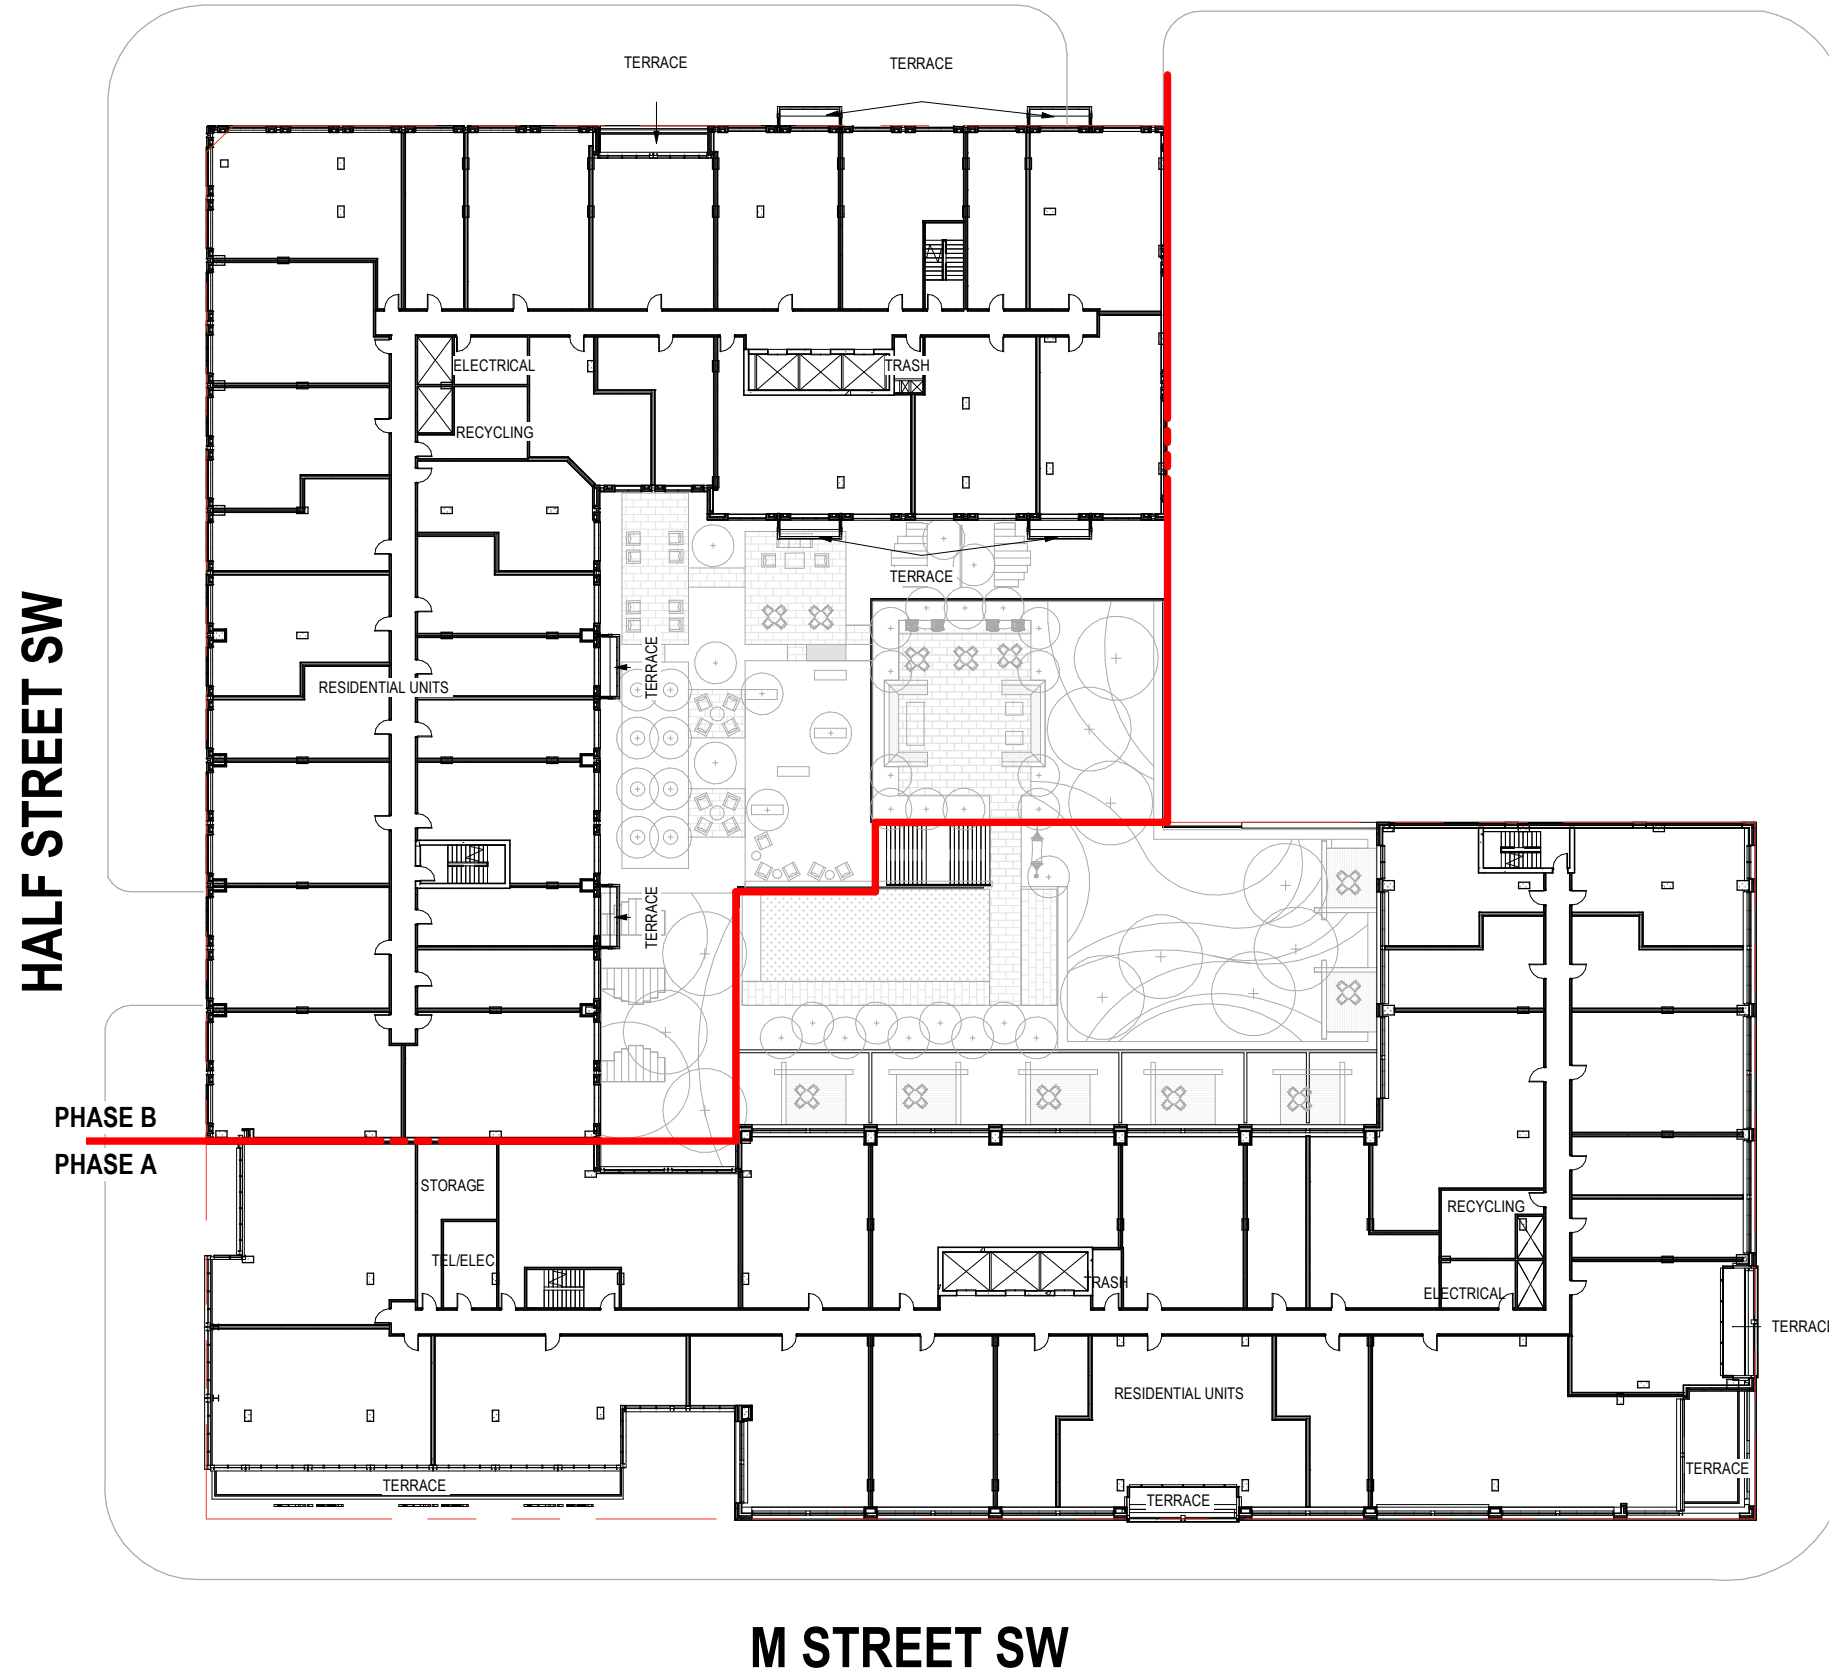

NOTES:

APPLICANT REQUESTS FLEXIBILITY TO VARY THE LOCATION AND DESIGN OF ALL INTERIOR COMPONENTS, INCLUDING PARTITIONS, STRUCTURAL SLABS, DOORS, RETAIL ENTRANCES, HALLWAYS, COLUMNS, STAIRWAYS, AND MECHANICAL ROOMS, PROVIDED THAT THE VARIATIONS DON'T CHANGE THE EXTERIOR CONFIGURATION OF THE BUILDING.

PHASE A & B OF THE PROJECT MAY BE BUILT SIMULTANEOUSLY OR IN PHASES.

THE DESIGN AND LAYOUT OF THE POOL, TRELIS, COURTYARDS, AND OUTDOOR AMENITY AREAS ARE PRELIMINARY AND ARE SHOWN FOR ILLUSTRATIVE PURPOSES ONLY. FINAL LAYOUTS MAY VARY.

SOUTH CAPITOL ST SW


HALF STREET SW

PHASE B
PHASE A

M STREET SW



L STREET SW

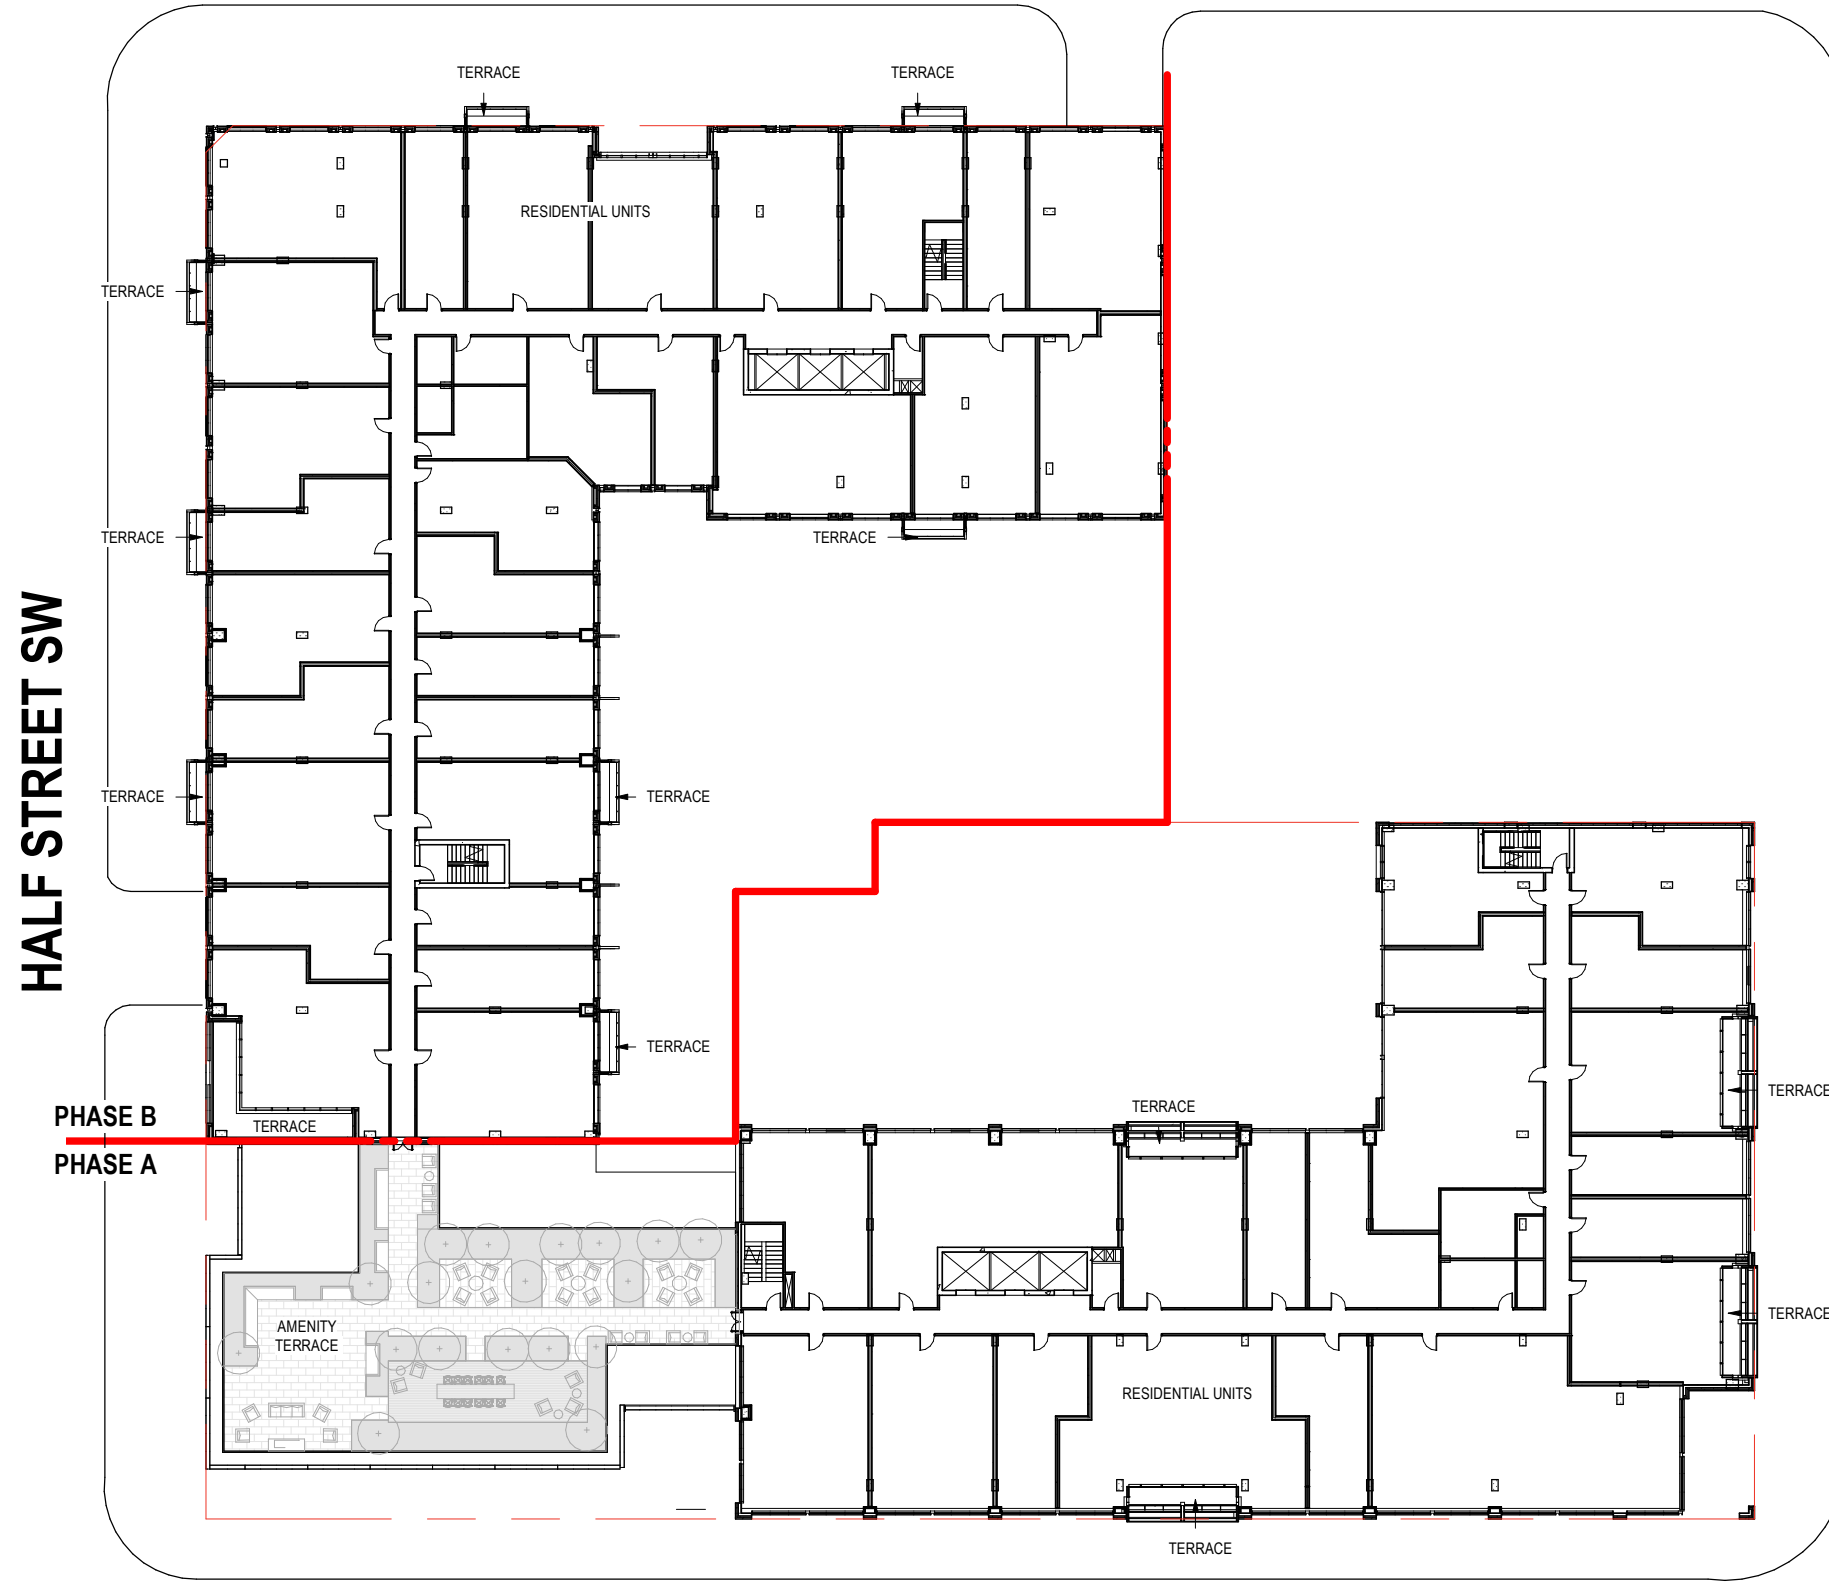

NOTES:

APPLICANT REQUESTS FLEXIBILITY TO VARY THE LOCATION AND DESIGN OF ALL INTERIOR COMPONENTS, INCLUDING PARTITIONS, STRUCTURAL SLABS, DOORS, RETAIL ENTRANCES, HALLWAYS, COLUMNS, STAIRWAYS, AND MECHANICAL ROOMS, PROVIDED THAT THE VARIATIONS DON'T CHANGE THE EXTERIOR CONFIGURATION OF THE BUILDING.

PHASE A & B OF THE PROJECT MAY BE BUILT SIMULTANEOUSLY OR IN PHASES.


THE DESIGN AND LAYOUT OF THE POOL, TRELIS, COURTYARDS, AND OUTDOOR AMENITY AREAS ARE PRELIMINARY AND ARE SHOWN FOR ILLUSTRATIVE PURPOSES ONLY. FINAL LAYOUTS MAY VARY.

SOUTH CAPITOL ST SW

HALF STREET SW

PHASE B
PHASE A



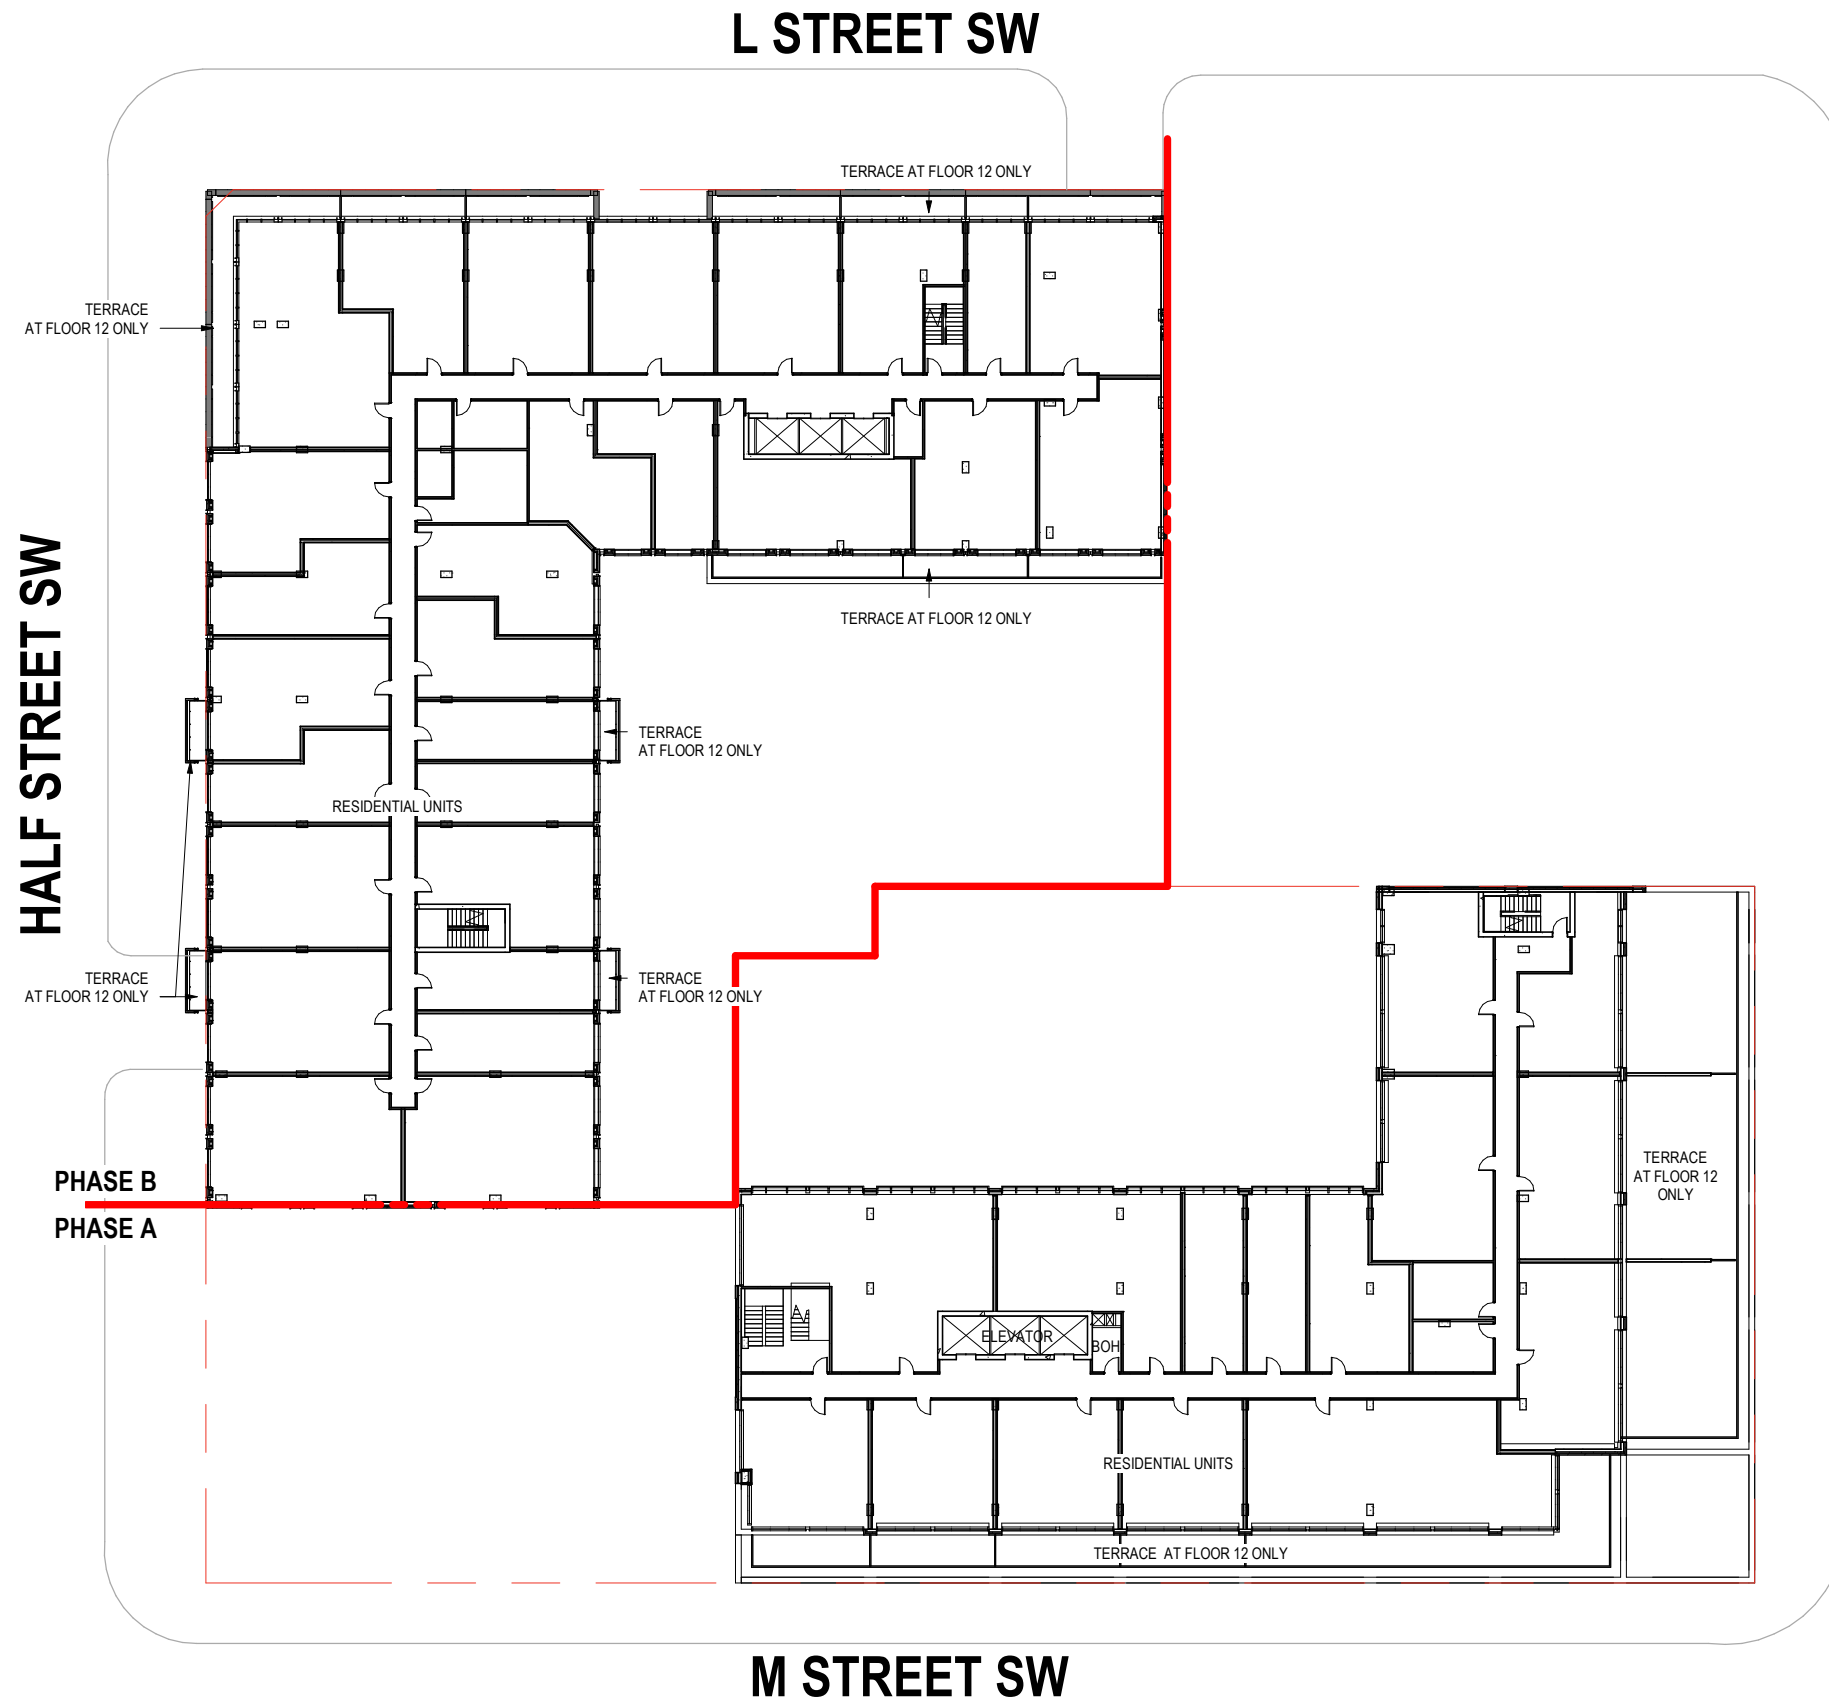


NOTES:

APPLICANT REQUESTS FLEXIBILITY TO VARY THE LOCATION AND DESIGN OF ALL INTERIOR COMPONENTS, INCLUDING PARTITIONS, STRUCTURAL SLABS, DOORS, RETAIL ENTRANCES, HALLWAYS, COLUMNS, STAIRWAYS, AND MECHANICAL ROOMS, PROVIDED THAT THE VARIATIONS DON'T CHANGE THE EXTERIOR CONFIGURATION OF THE BUILDING.

PHASE A & B OF THE PROJECT MAY BE BUILT SIMULTANEOUSLY OR IN PHASES.

THE DESIGN AND LAYOUT OF THE POOL, TRELIS, COURTYARDS, AND OUTDOOR AMENITY AREAS ARE PRELIMINARY AND ARE SHOWN FOR ILLUSTRATIVE PURPOSES ONLY. FINAL LAYOUTS MAY VARY.

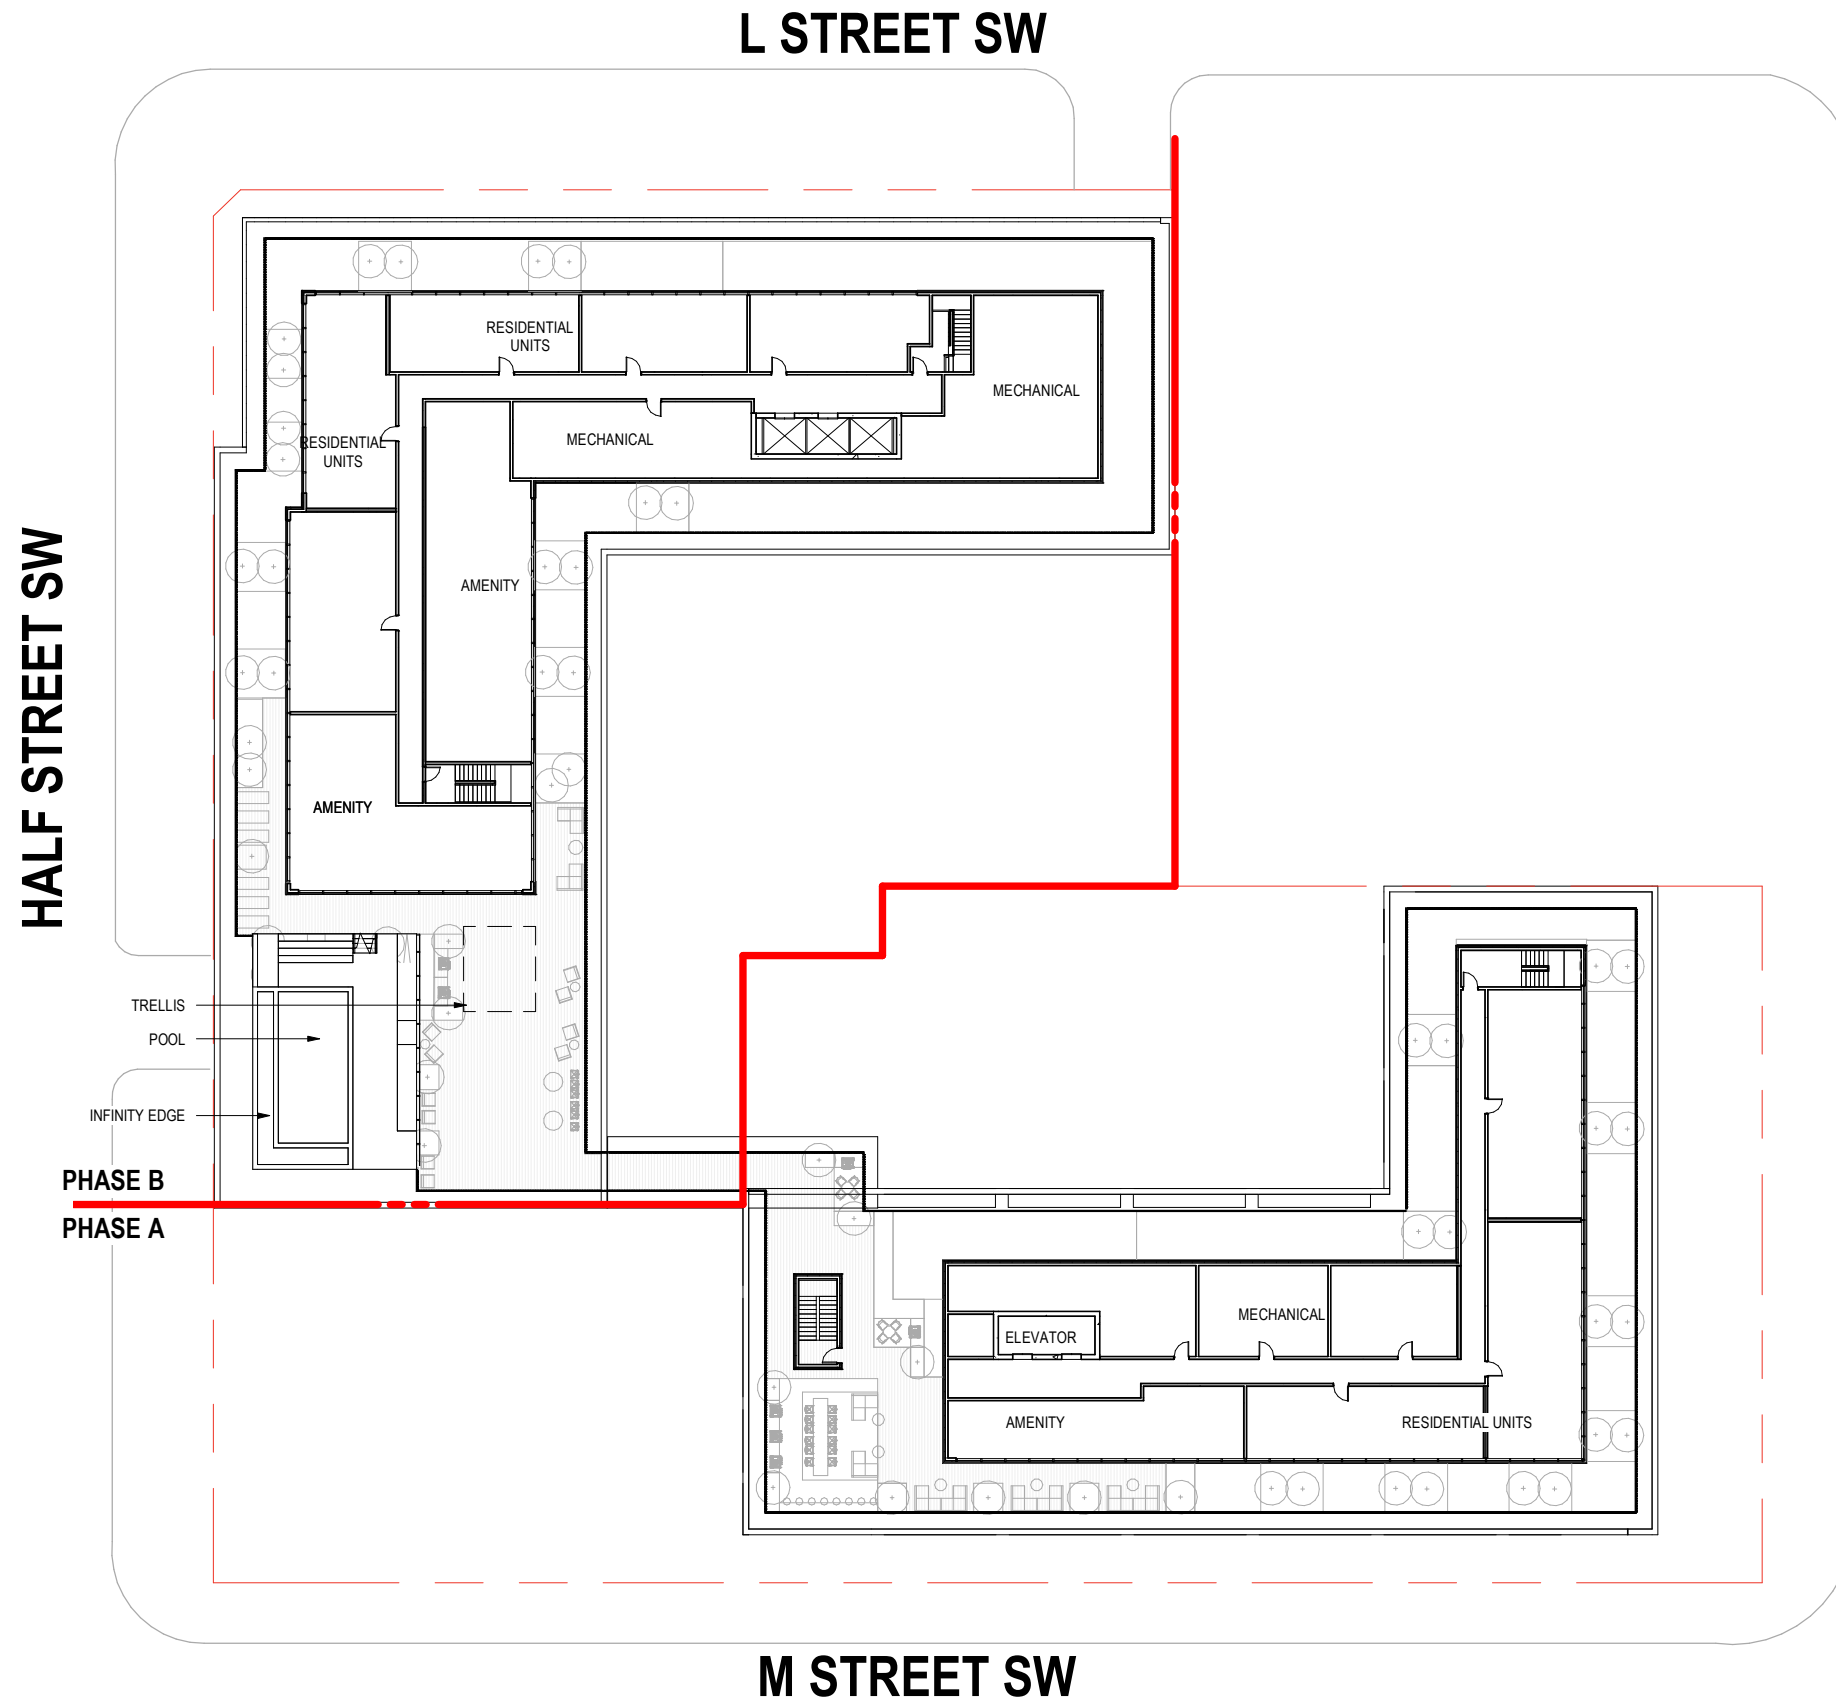

NOTES:

APPLICANT REQUESTS FLEXIBILITY TO VARY THE LOCATION AND DESIGN OF ALL INTERIOR COMPONENTS, INCLUDING PARTITIONS, STRUCTURAL SLABS, DOORS, RETAIL ENTRANCES, HALLWAYS, COLUMNS, STAIRWAYS, AND MECHANICAL ROOMS, PROVIDED THAT THE VARIATIONS DON'T CHANGE THE EXTERIOR CONFIGURATION OF THE BUILDING.

PHASE A & B OF THE PROJECT MAY BE BUILT SIMULTANEOUSLY OR IN PHASES.

THE DESIGN AND LAYOUT OF THE POOL, TRELIS, COURTYARDS, AND OUTDOOR AMENITY AREAS ARE PRELIMINARY AND ARE SHOWN FOR ILLUSTRATIVE PURPOSES ONLY. FINAL LAYOUTS MAY VARY.



Proposed Design Penthouse Roof Plan


Scale: 1" = 40'

NOTES:

APPLICANT REQUESTS FLEXIBILITY TO VARY THE LOCATION AND DESIGN OF ALL INTERIOR COMPONENTS, INCLUDING PARTITIONS, STRUCTURAL SLABS, DOORS, RETAIL ENTRANCES, HALLWAYS, COLUMNS, STAIRWAYS, AND MECHANICAL ROOMS, PROVIDED THAT THE VARIATIONS DON'T CHANGE THE EXTERIOR CONFIGURATION OF THE BUILDING.


PHASE A & B OF THE PROJECT MAY BE BUILT SIMULTANEOUSLY OR IN PHASES.

THE DESIGN AND LAYOUT OF THE POOL, TRELLIS, COURTYARDS, AND OUTDOOR AMENITY AREAS ARE PRELIMINARY AND ARE SHOWN FOR ILLUSTRATIVE PURPOSES ONLY. FINAL LAYOUTS MAY VARY.

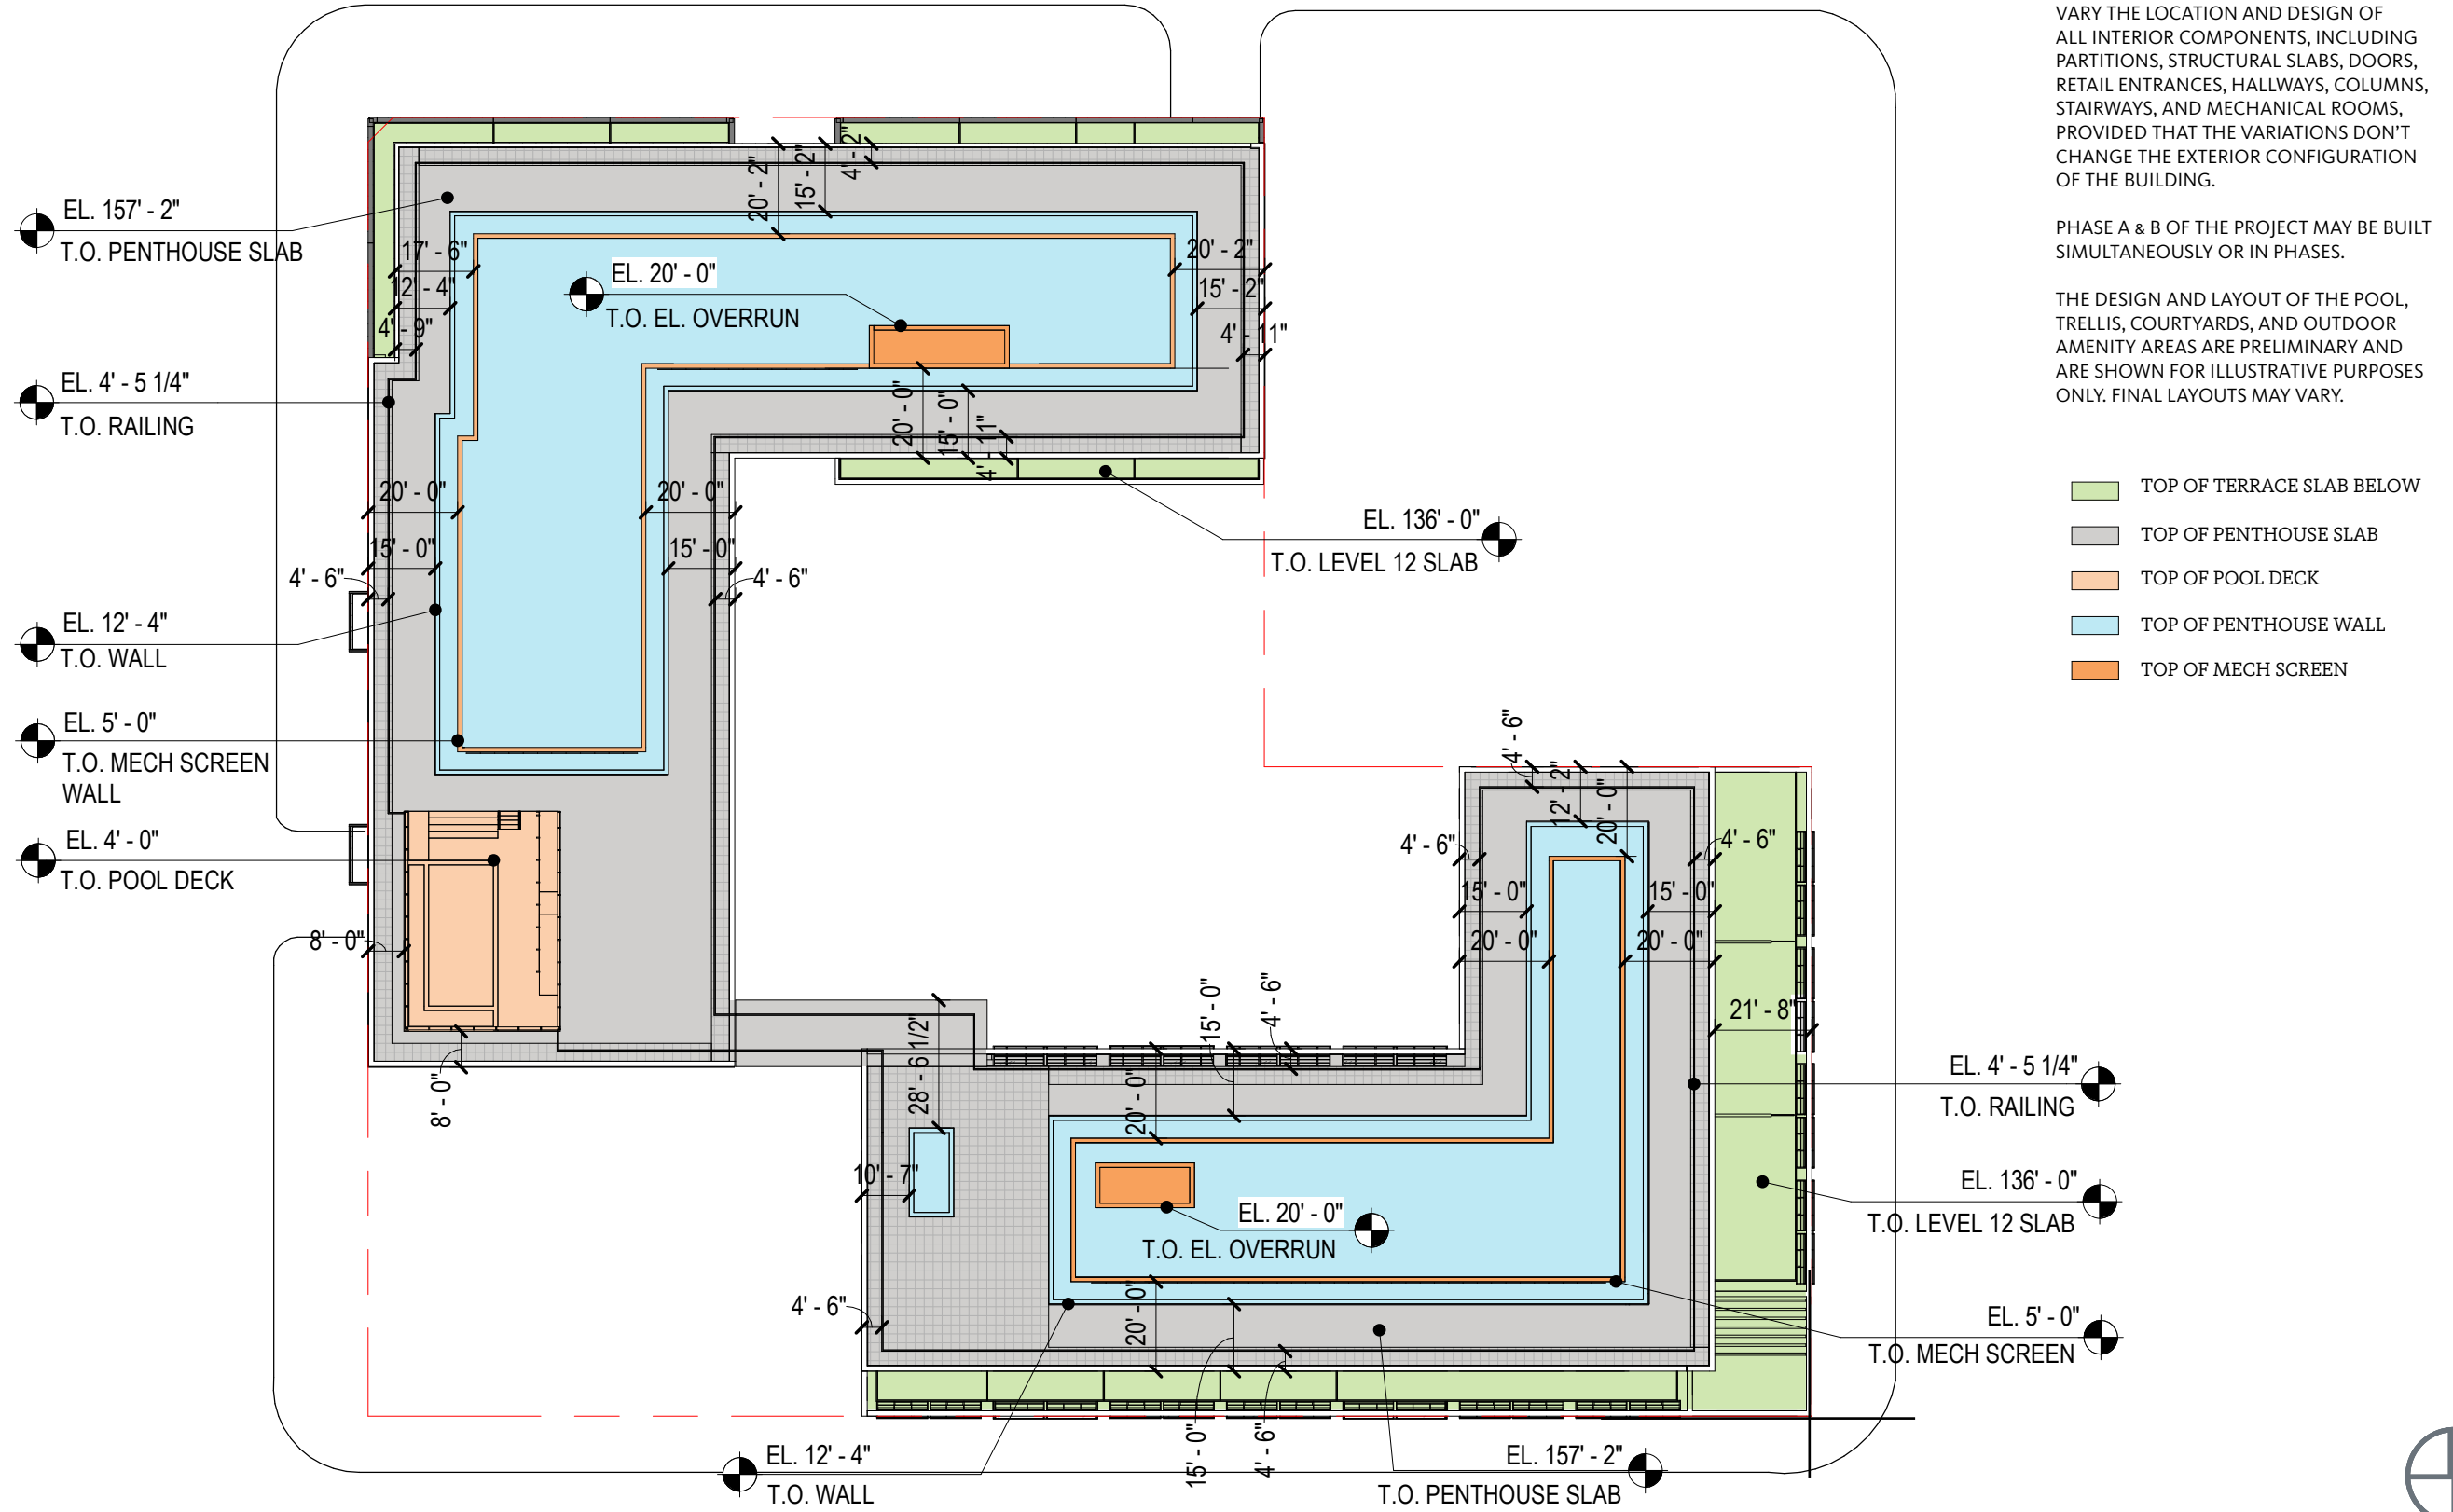



Proposed Design Building Elevation (South)

Scale: 1" = 30'

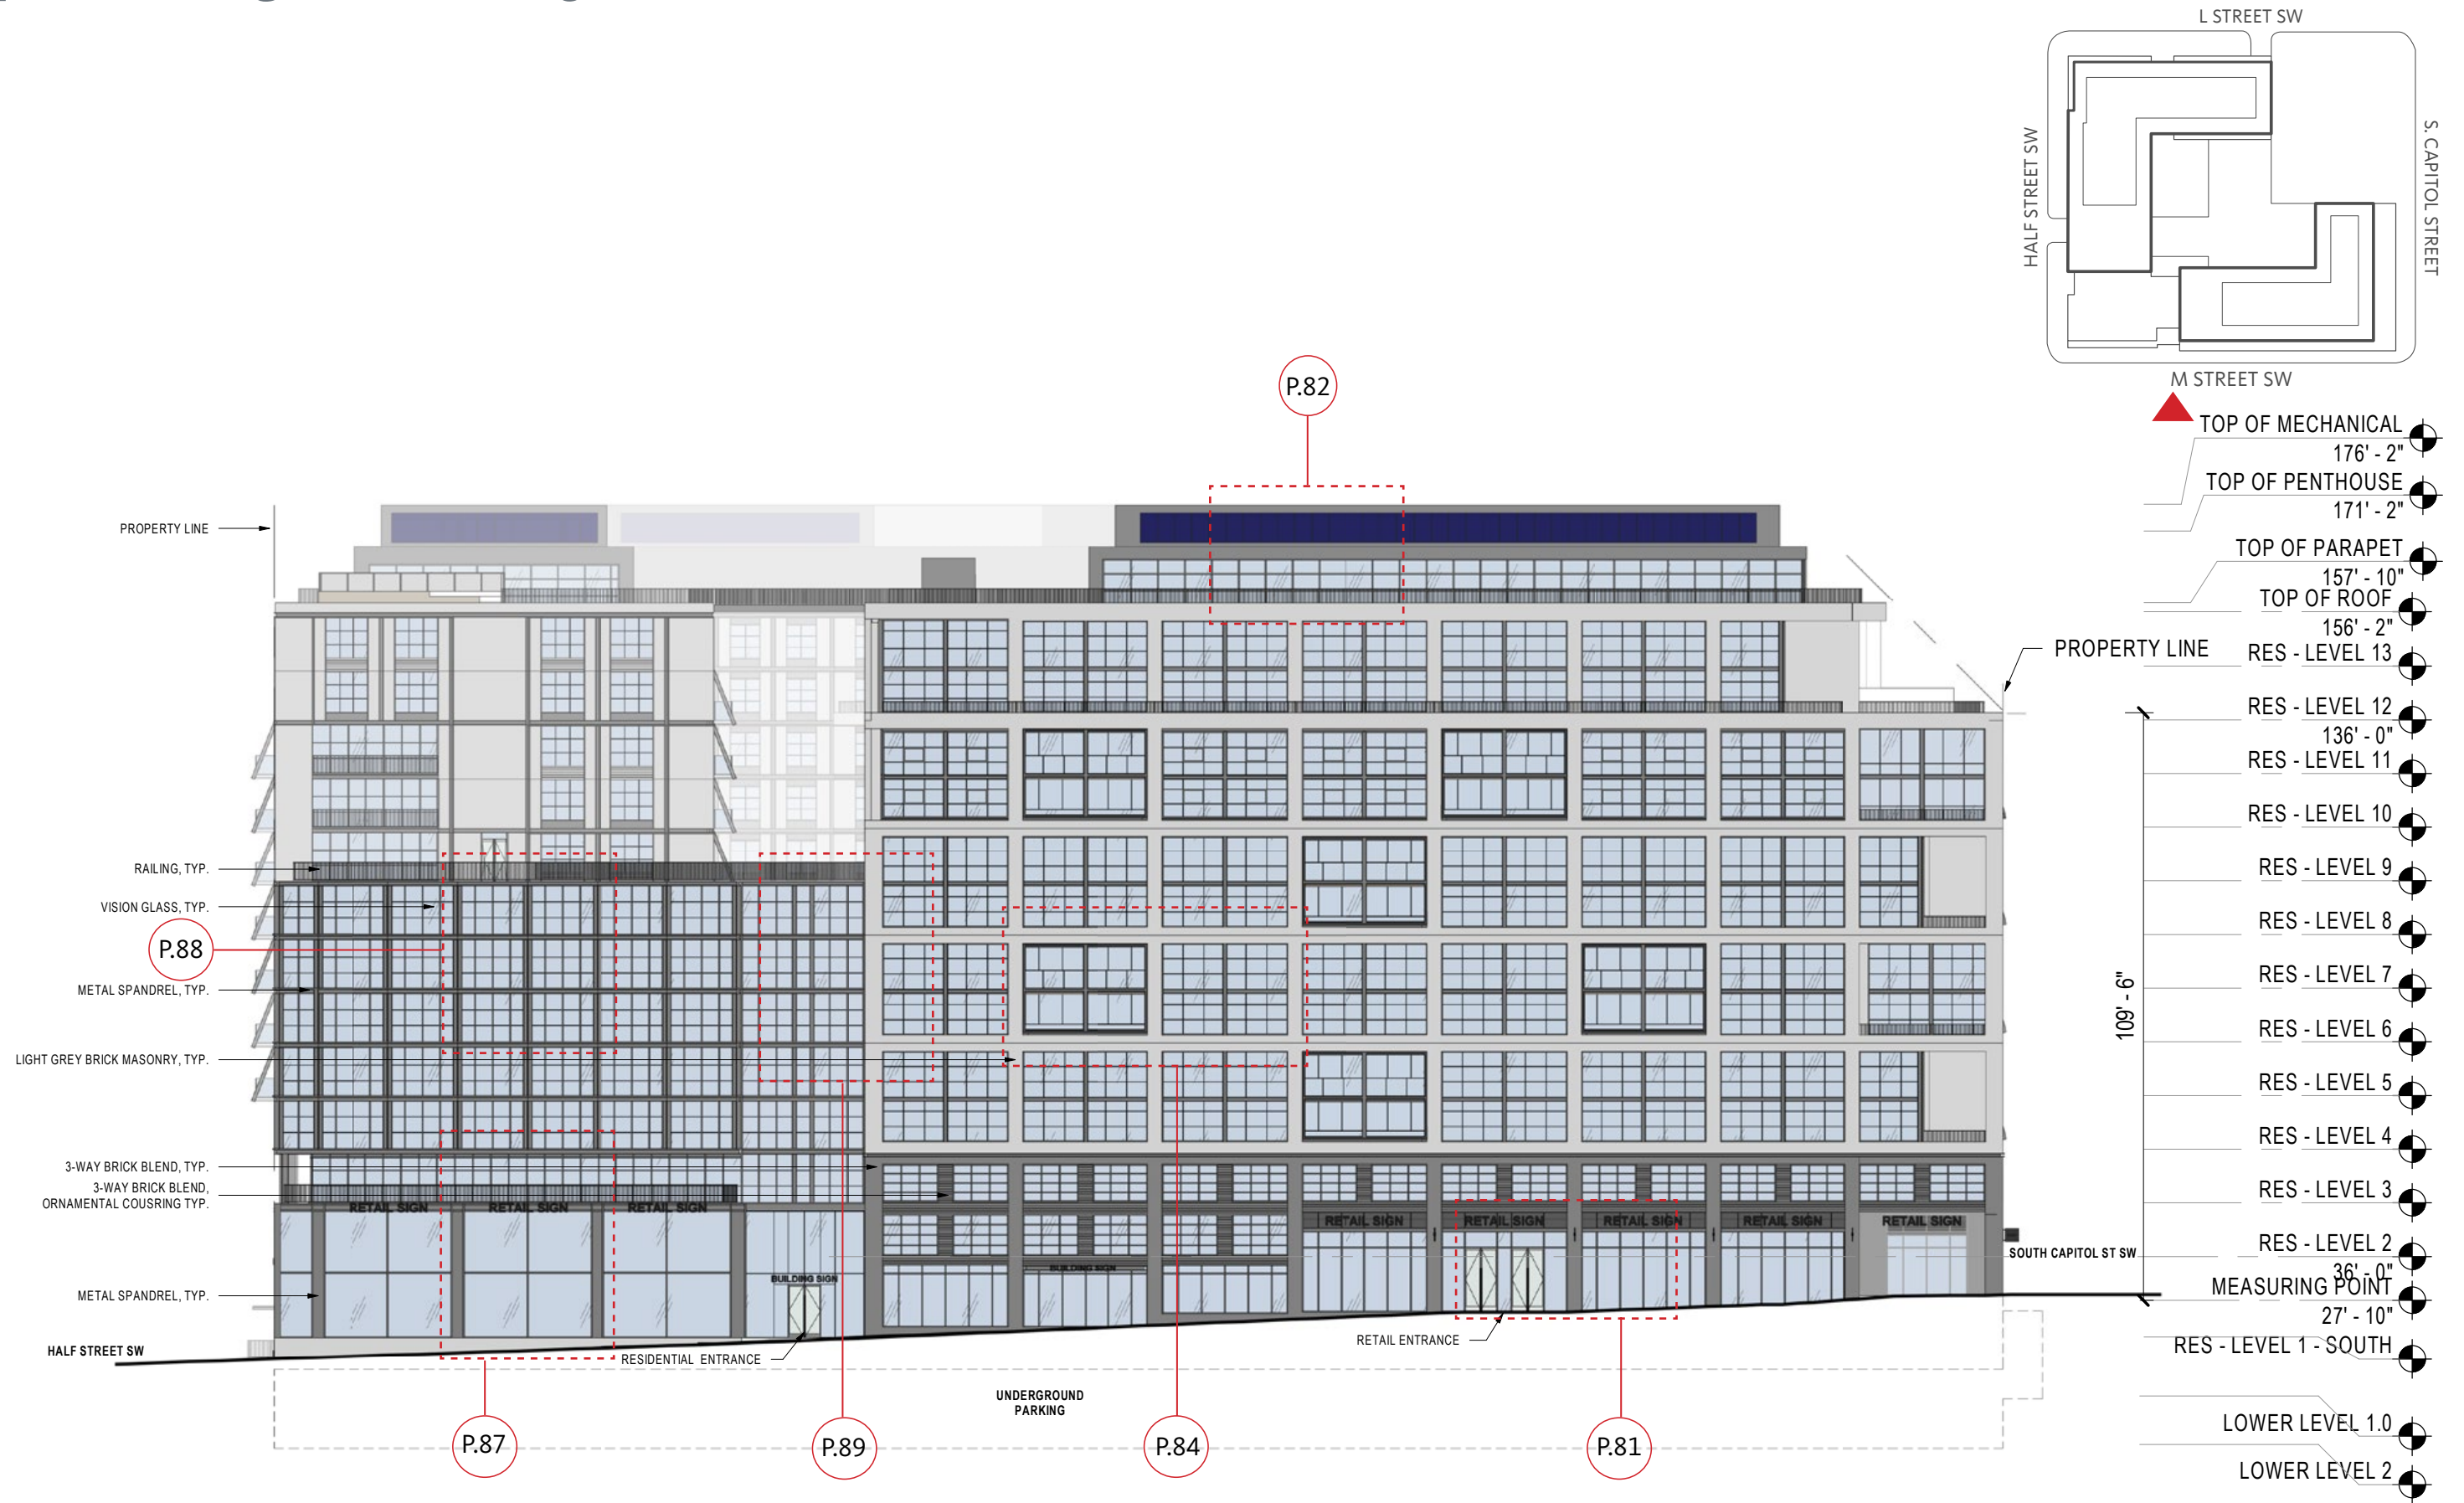


Proposed Design Building Elevation (West)

Scale: 1" = 30'

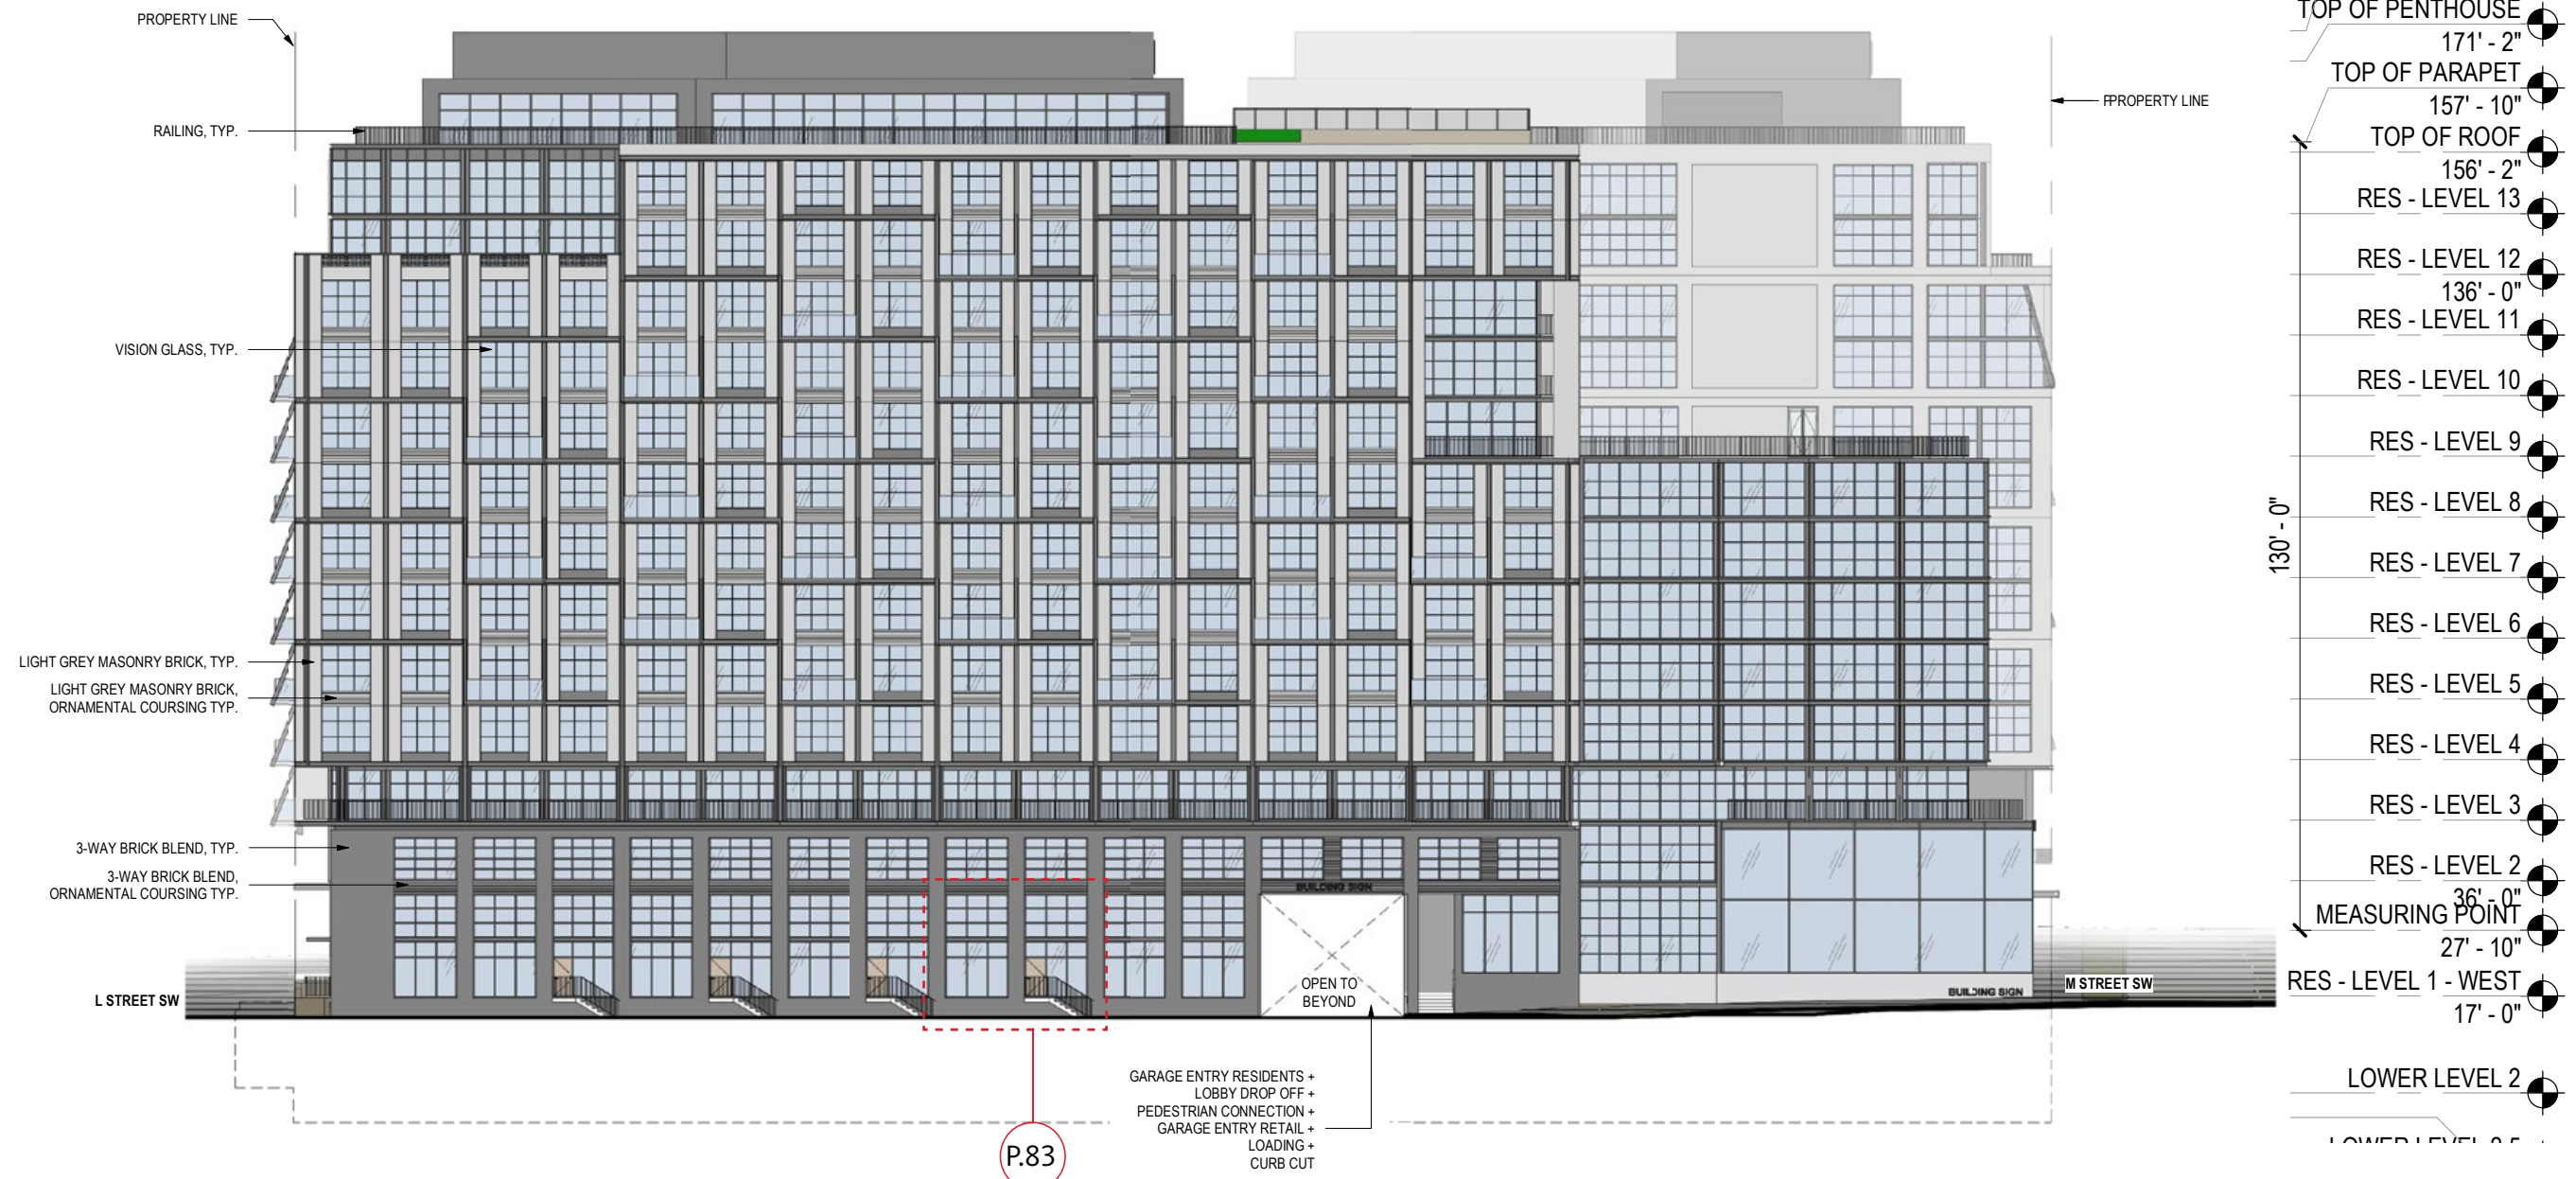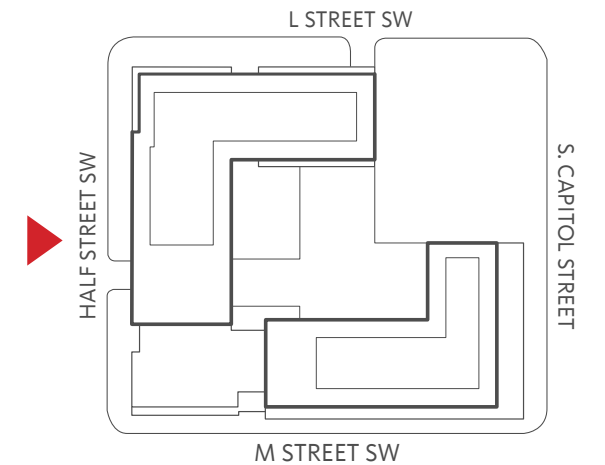



Proposed Design Building Elevation (North)

Scale: 1" = 30'

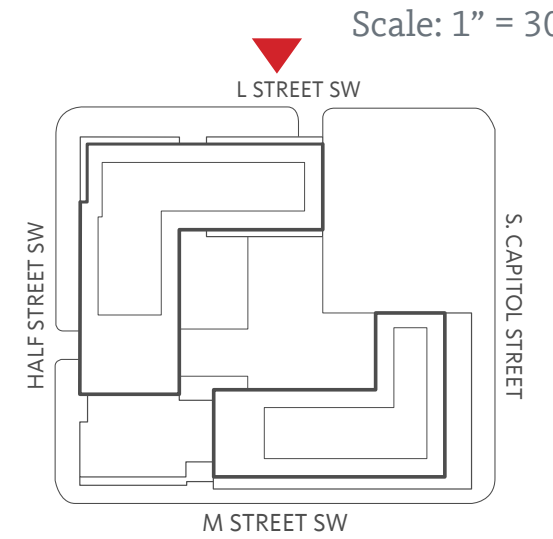

Proposed Design Building Elevation (East)

Scale: 1" = 30'

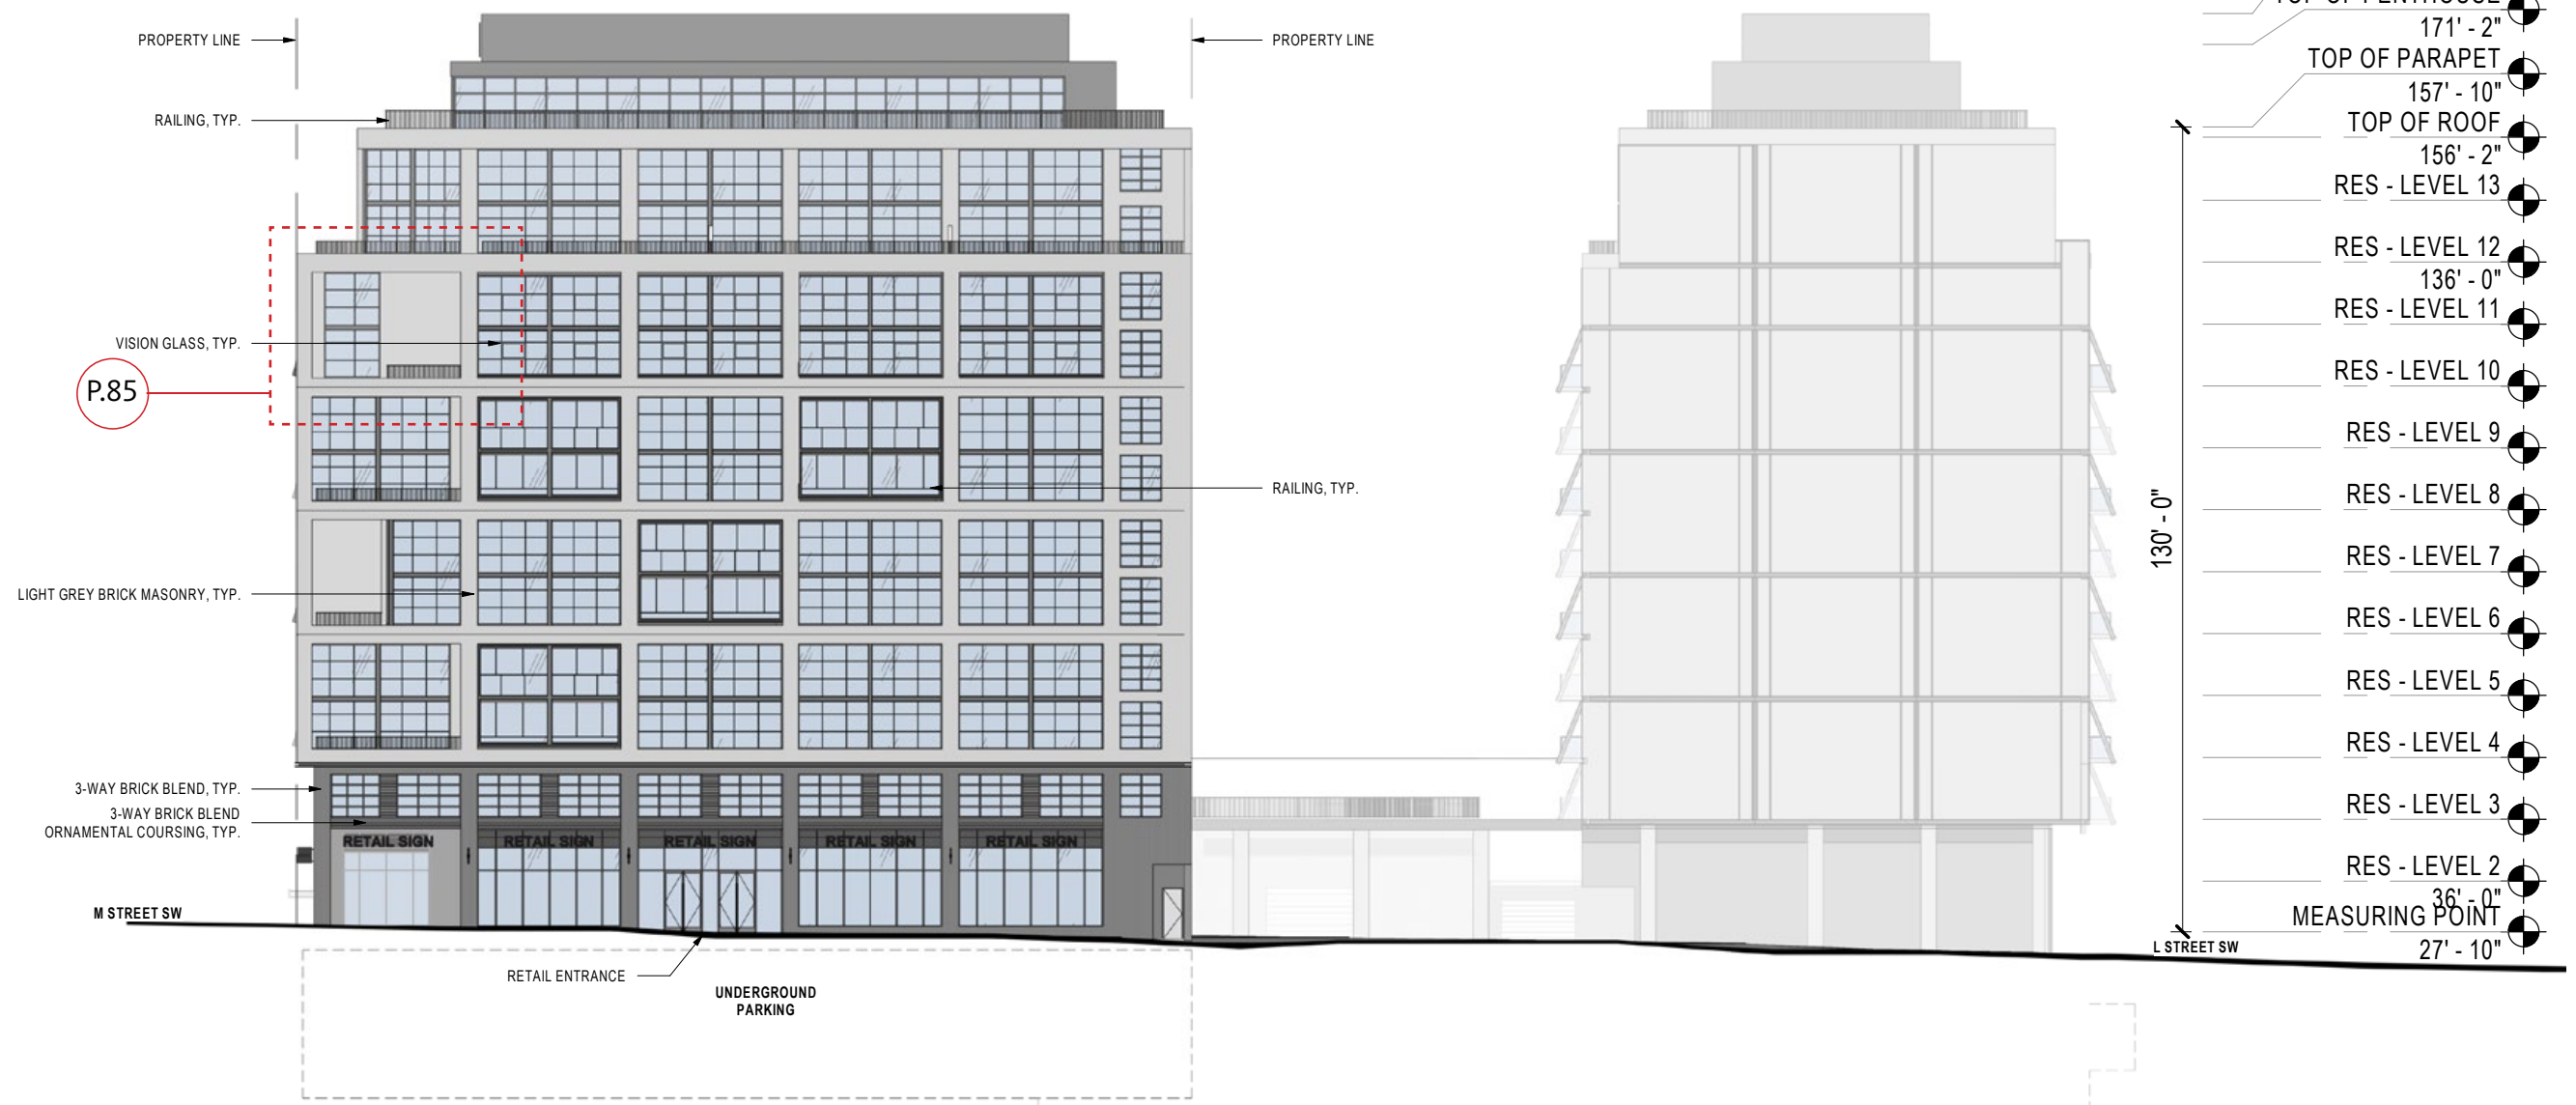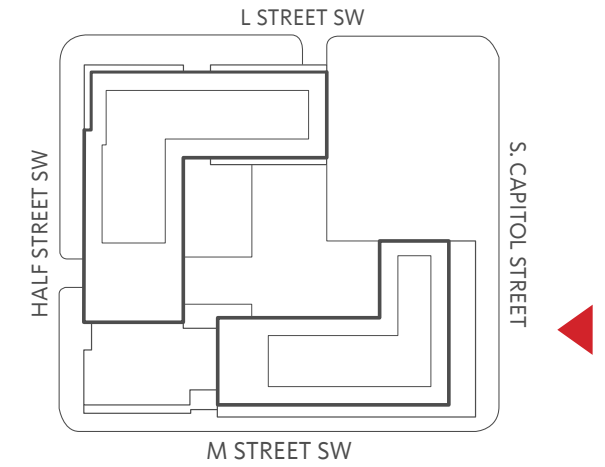

- TOP OF MECHANICAL 176' - 2"
- TOP OF PENTHOUSE 171' - 2"
- TOP OF PARAPET 157' - 10"
- TOP OF ROOF 156' - 2"
- RES - LEVEL 13
- RES - LEVEL 12 136' - 0"
- RES - LEVEL 11
- RES - LEVEL 10
- RES - LEVEL 9
- RES - LEVEL 8
- RES - LEVEL 7
- RES - LEVEL 6
- RES - LEVEL 5
- RES - LEVEL 4
- RES - LEVEL 3
- RES - LEVEL 2
- MEASURING POINT 36' - 0"
- 27' - 10"