


BENNING ROAD NE

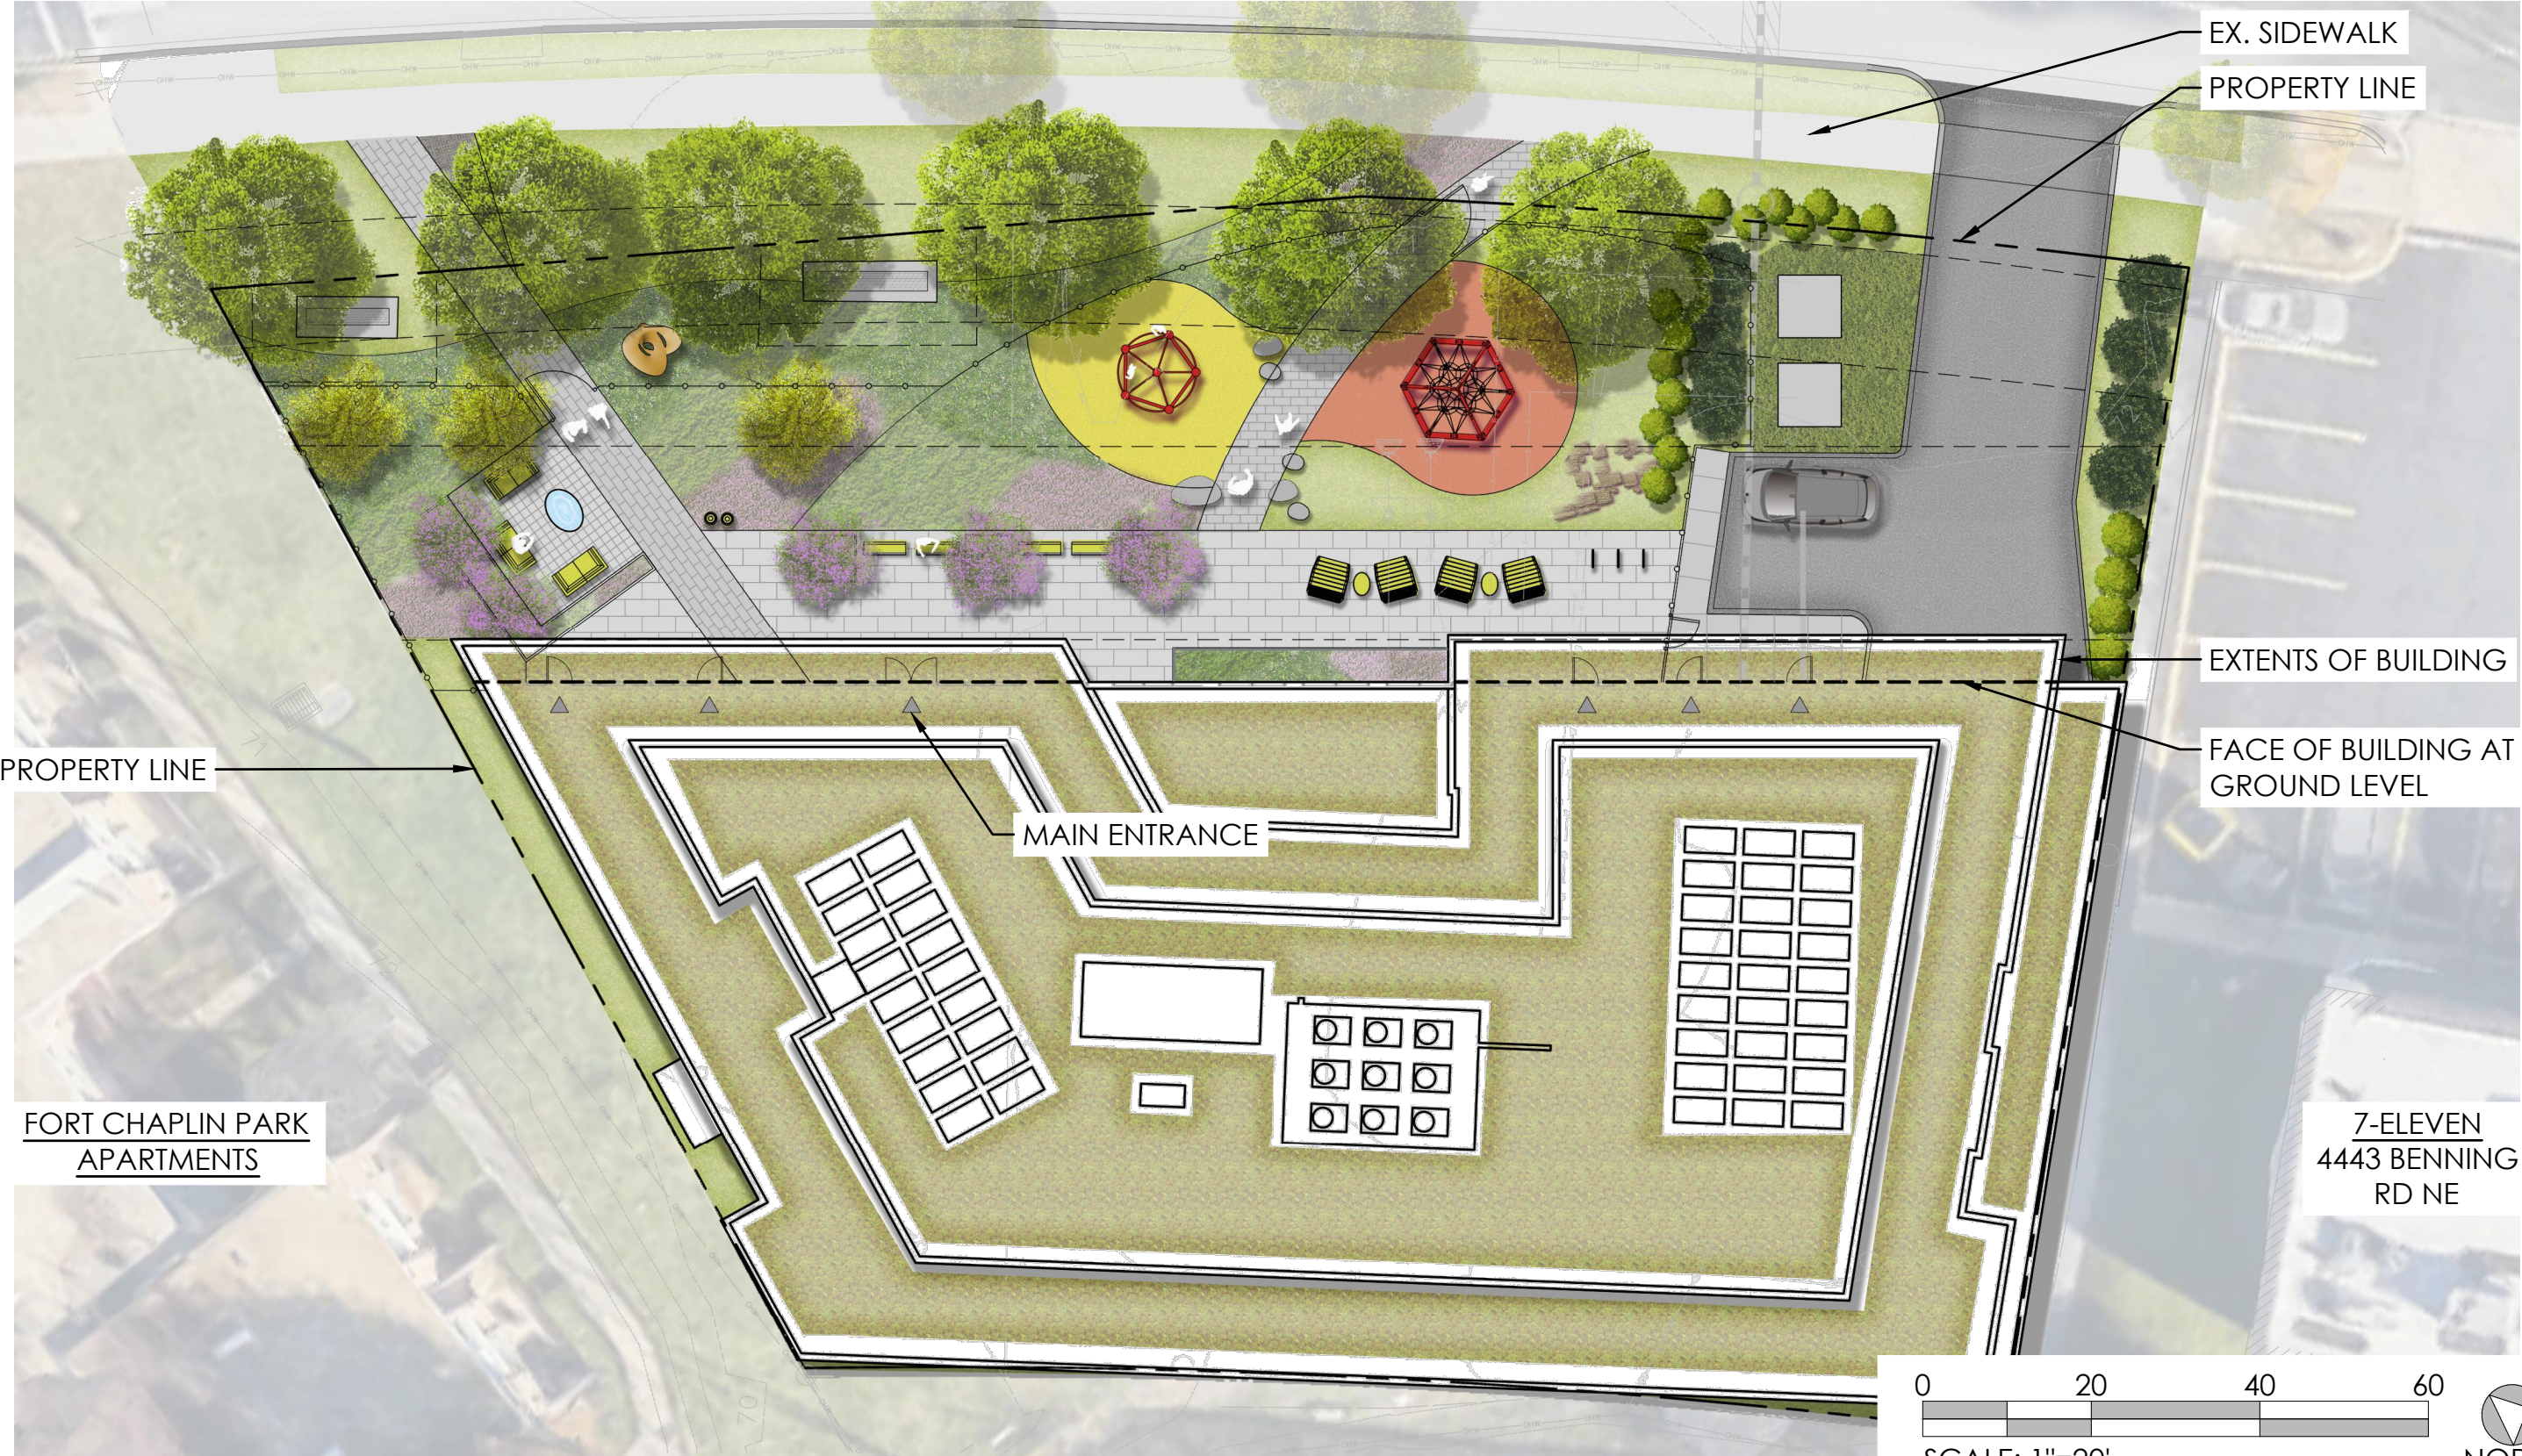

FORT CHAPLIN PARK APARTMENTS

MAIN ENTRANCE

EX. SIDEWALK  
PROPERTY LINE

EXTENTS OF BUILDING


FACE OF BUILDING AT GROUND LEVEL

7-ELEVEN  
4443 BENNING RD NE



SCALE: 1"=20'



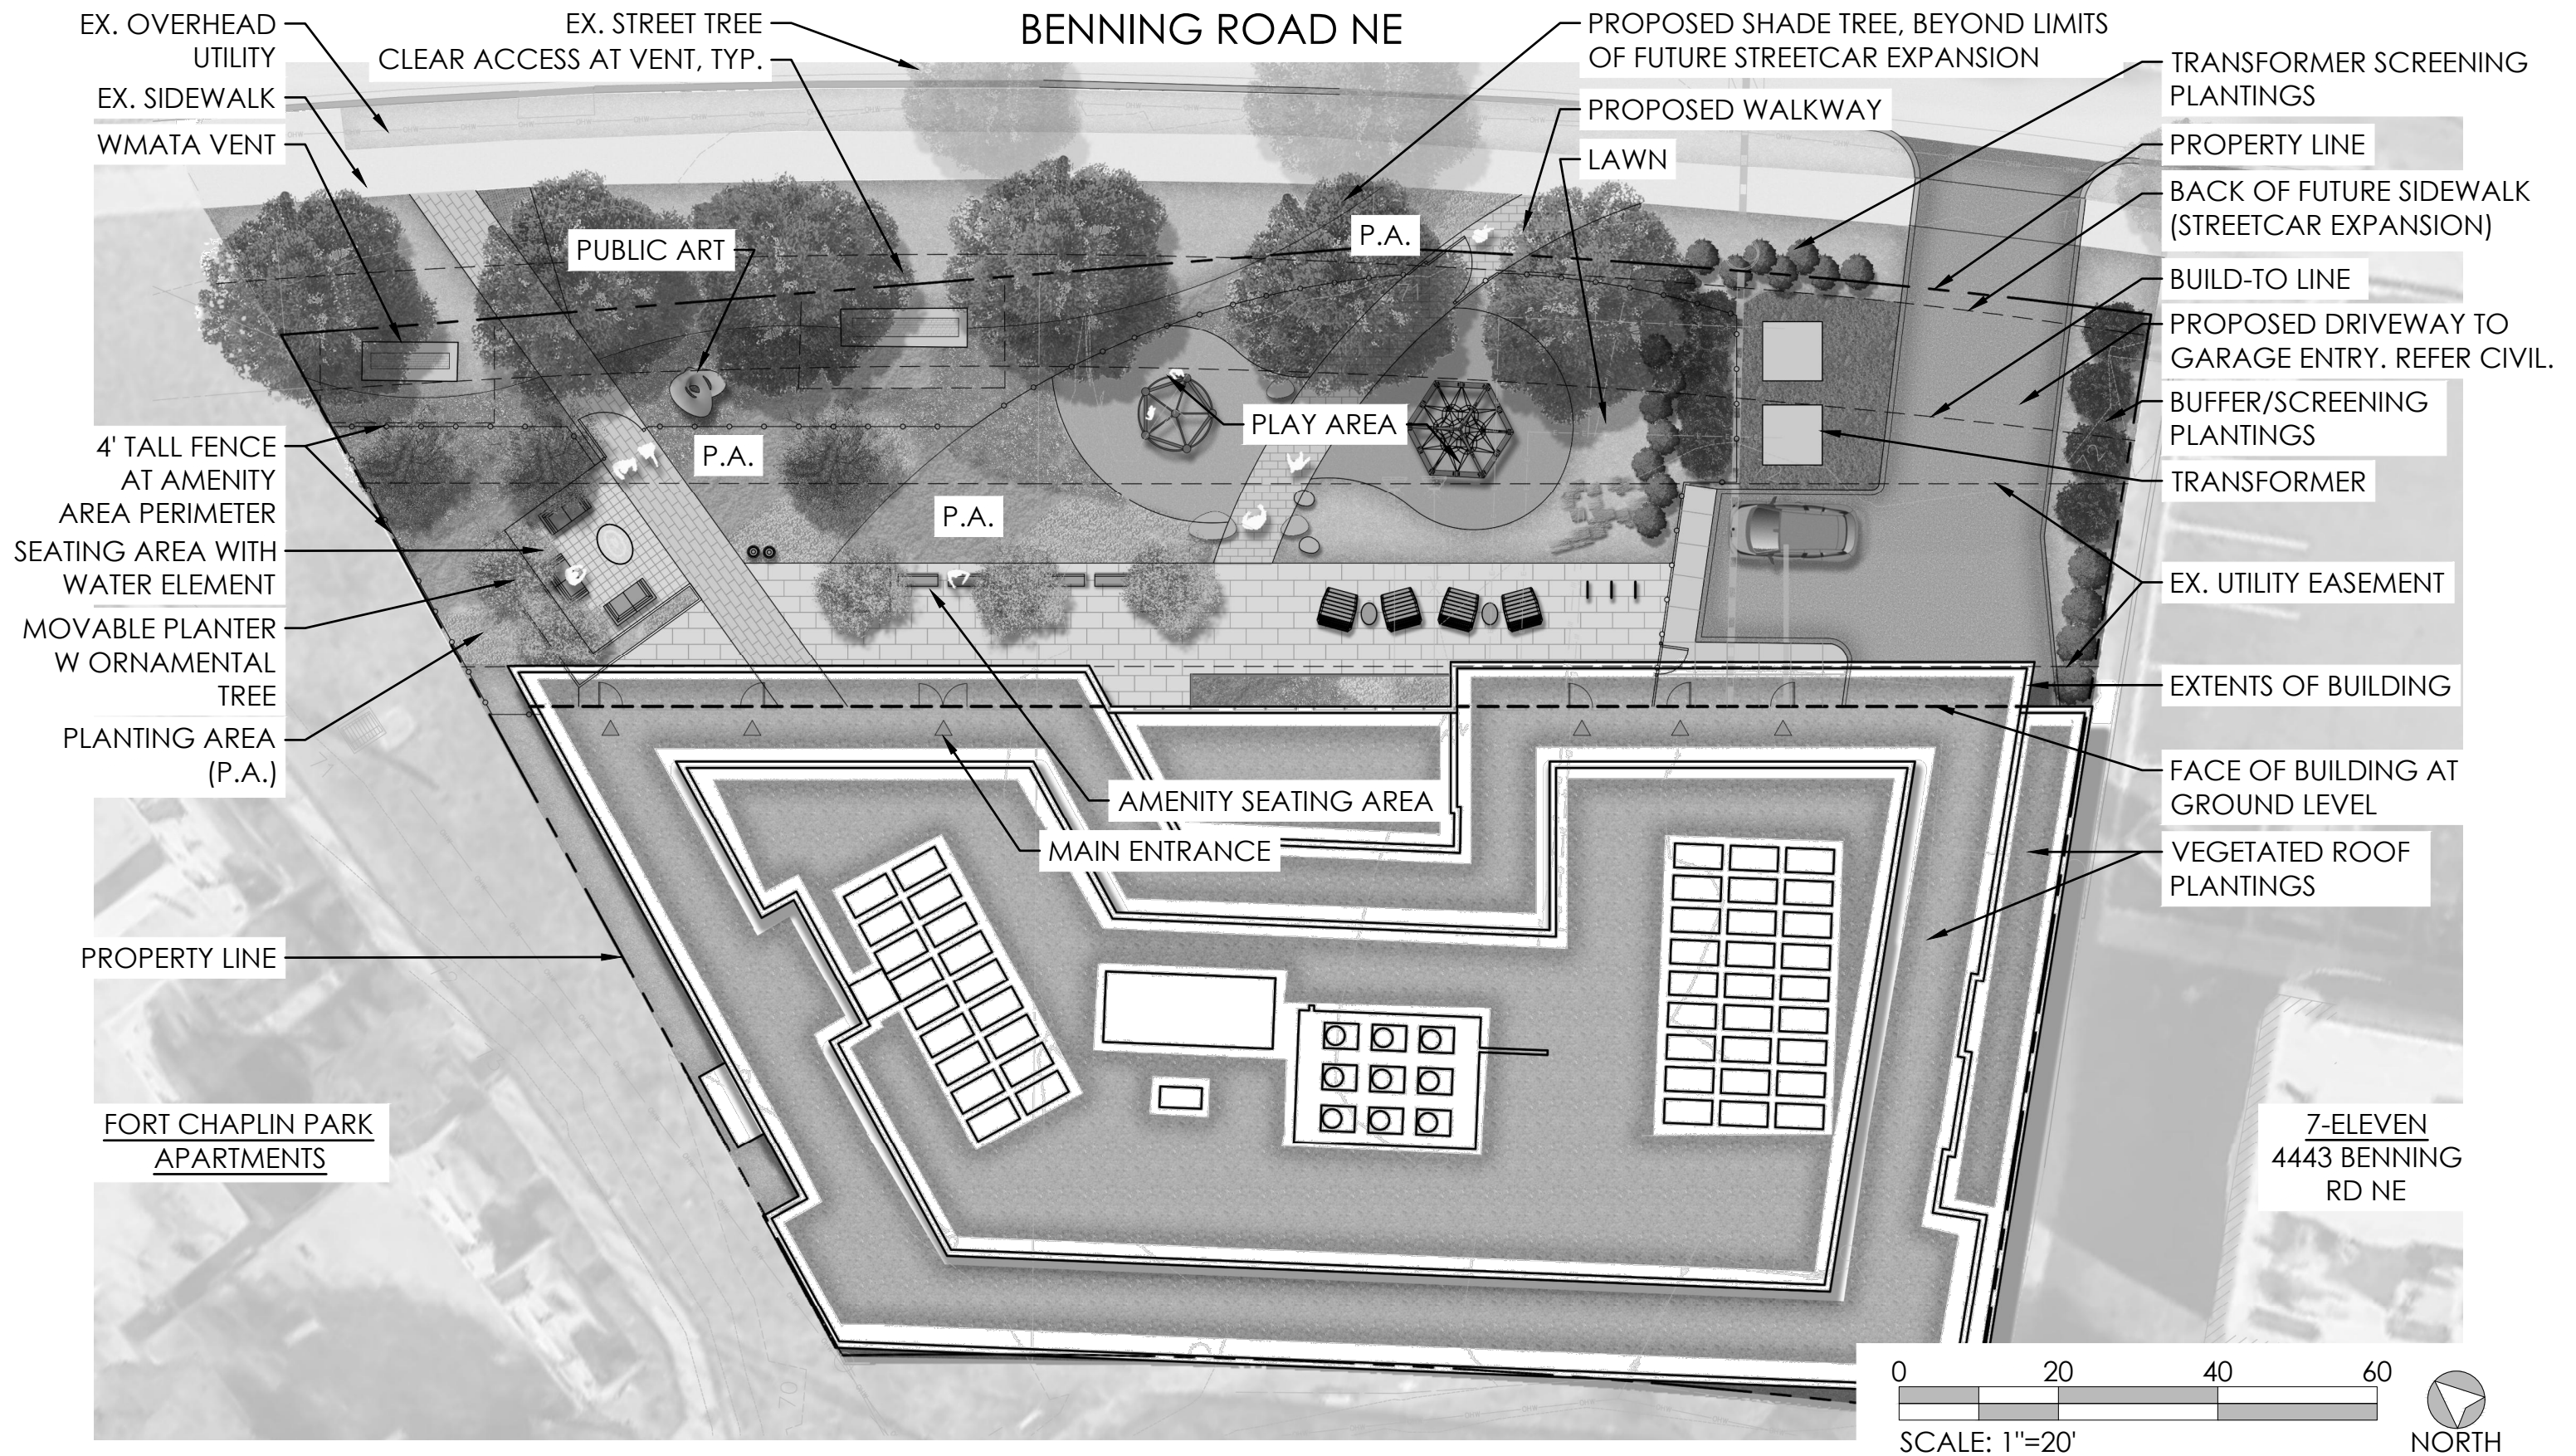

**BENNING ROAD METRO AFFORDABLE**


COPYRIGHT © 2020 PGN ARCHITECTS, PLLC

**SITE PLAN | L101**

05/23/2022

BRADLEY SITE DESIGN, INC. LANDSCAPE ARCHITECTURE



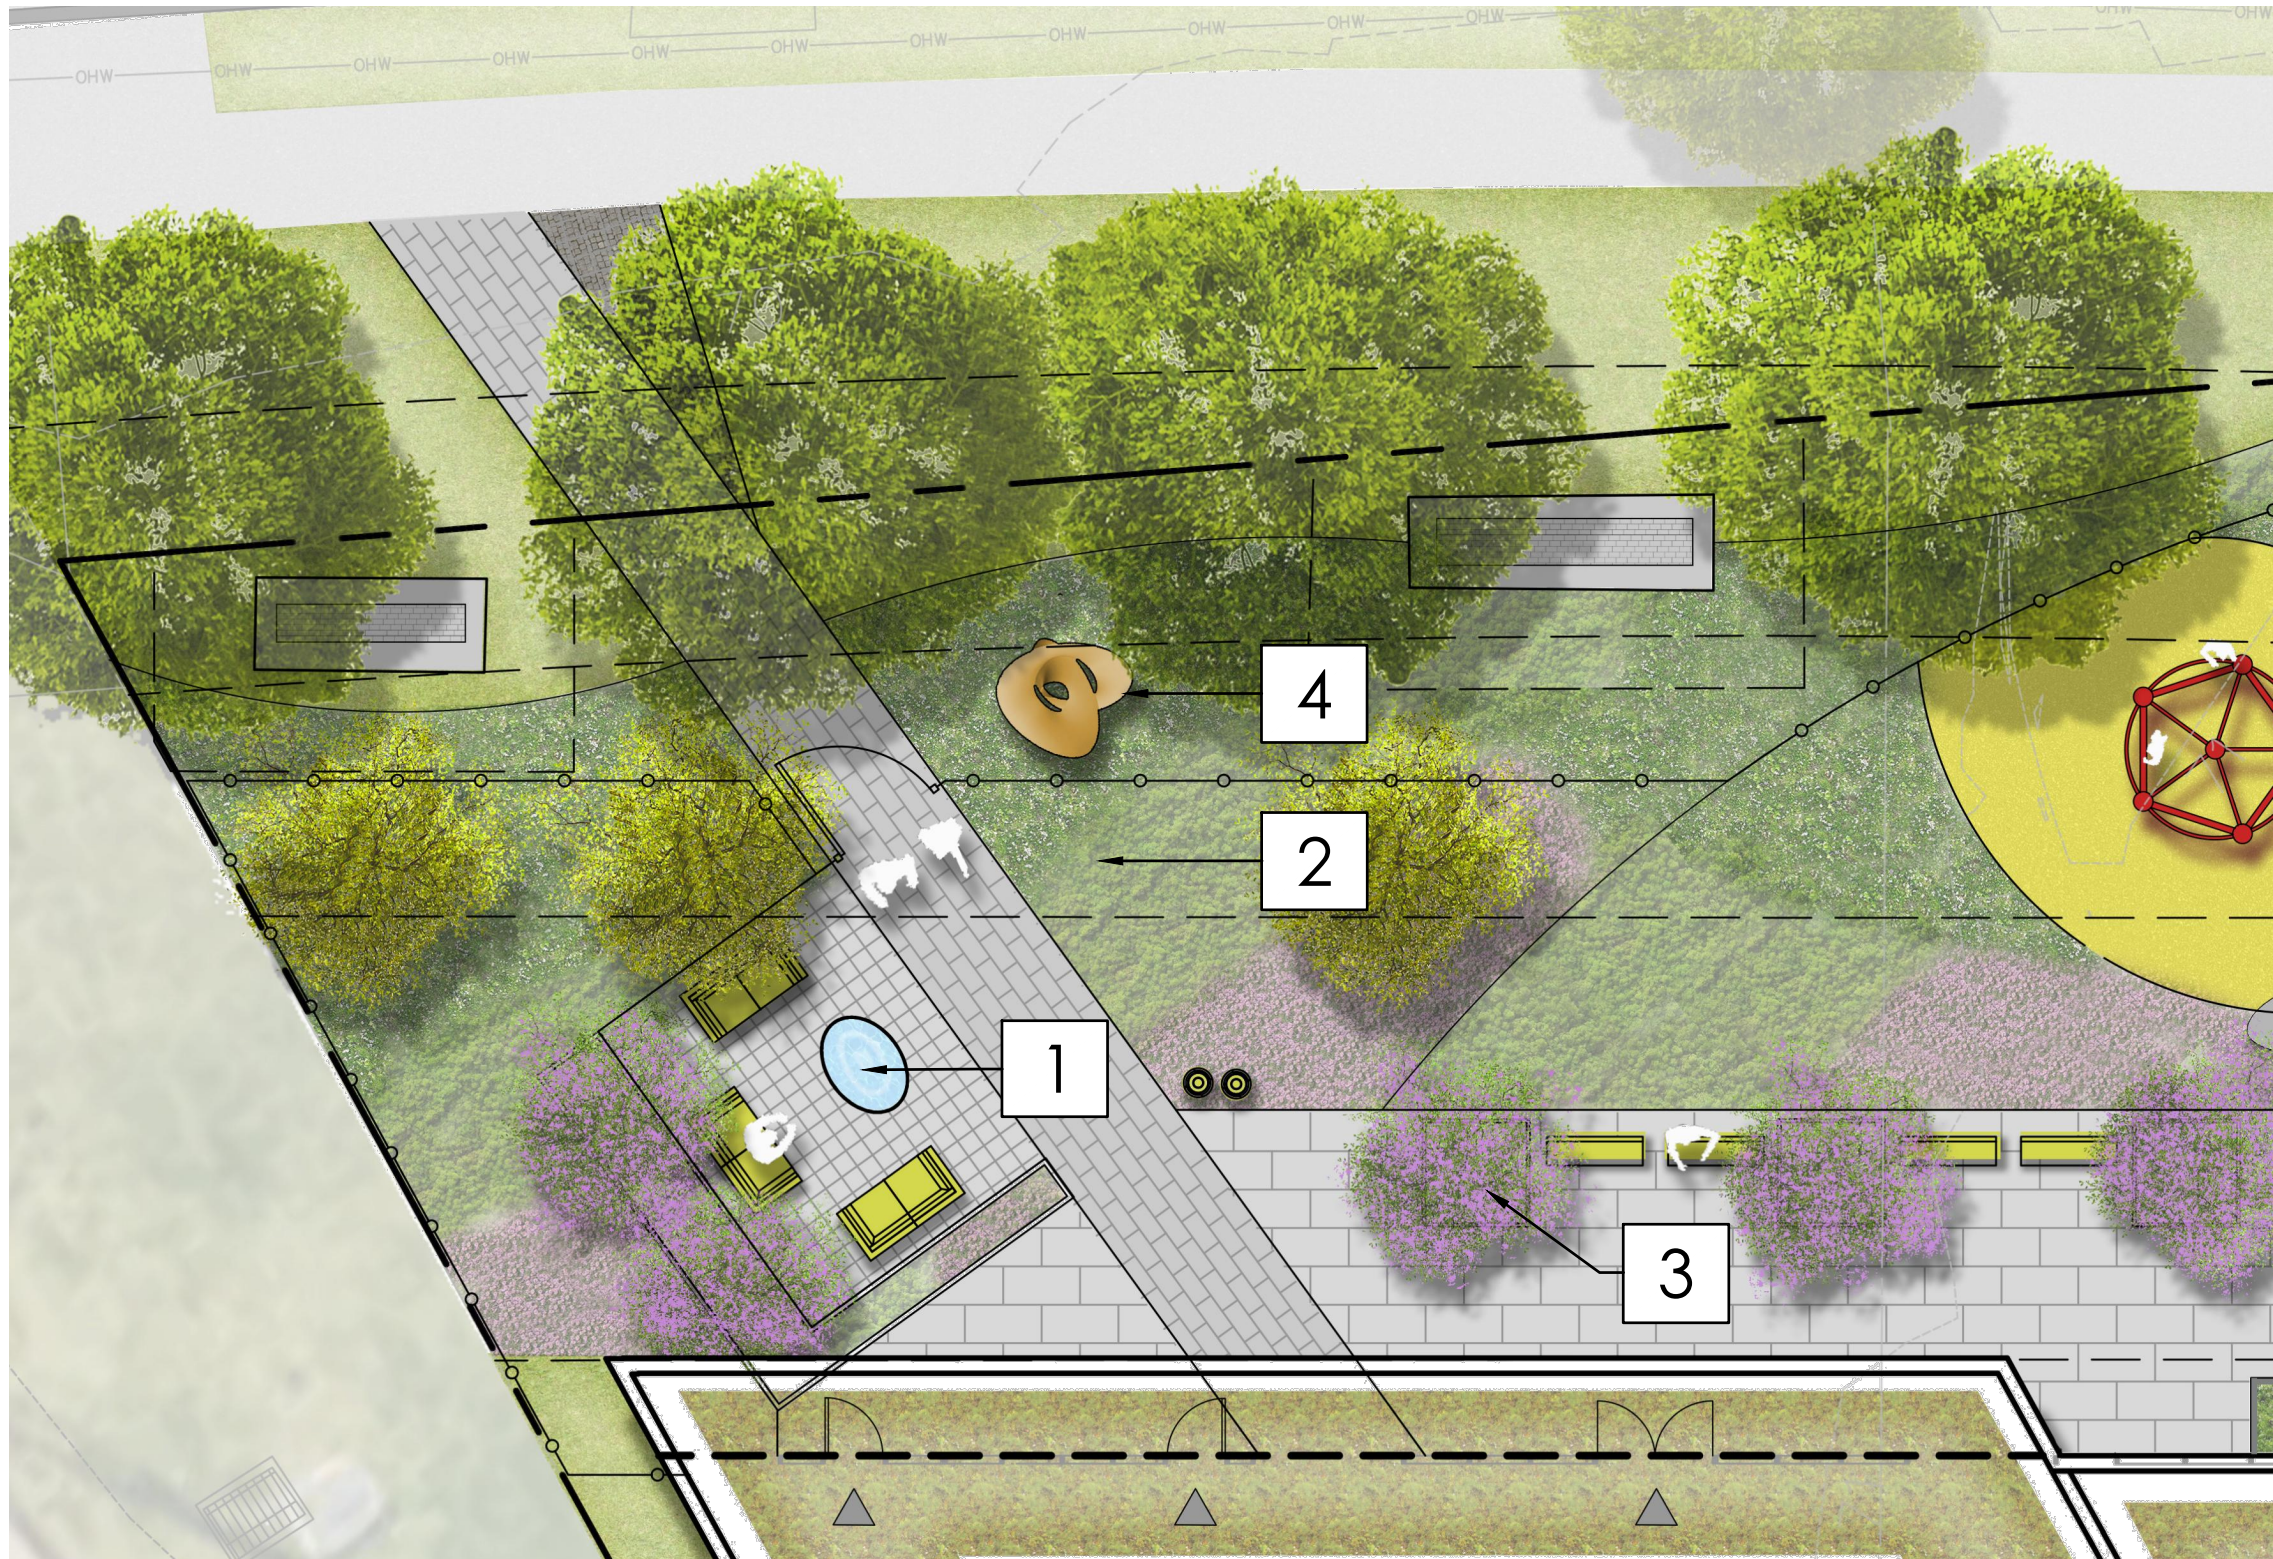

1



2



3



4

BENNING ROAD METRO AFFORDABLE

COPYRIGHT © 2020 PGN ARCHITECTS, PLLC

PLAN ENLARGEMENT 1 | L102

\* ALL IMAGES ARE CONCEPTUAL. FINAL SELECTIONS MAY VARY. 05/23/2022

BRADLEY SITE DESIGN, INC. LANDSCAPE ARCHITECTURE