

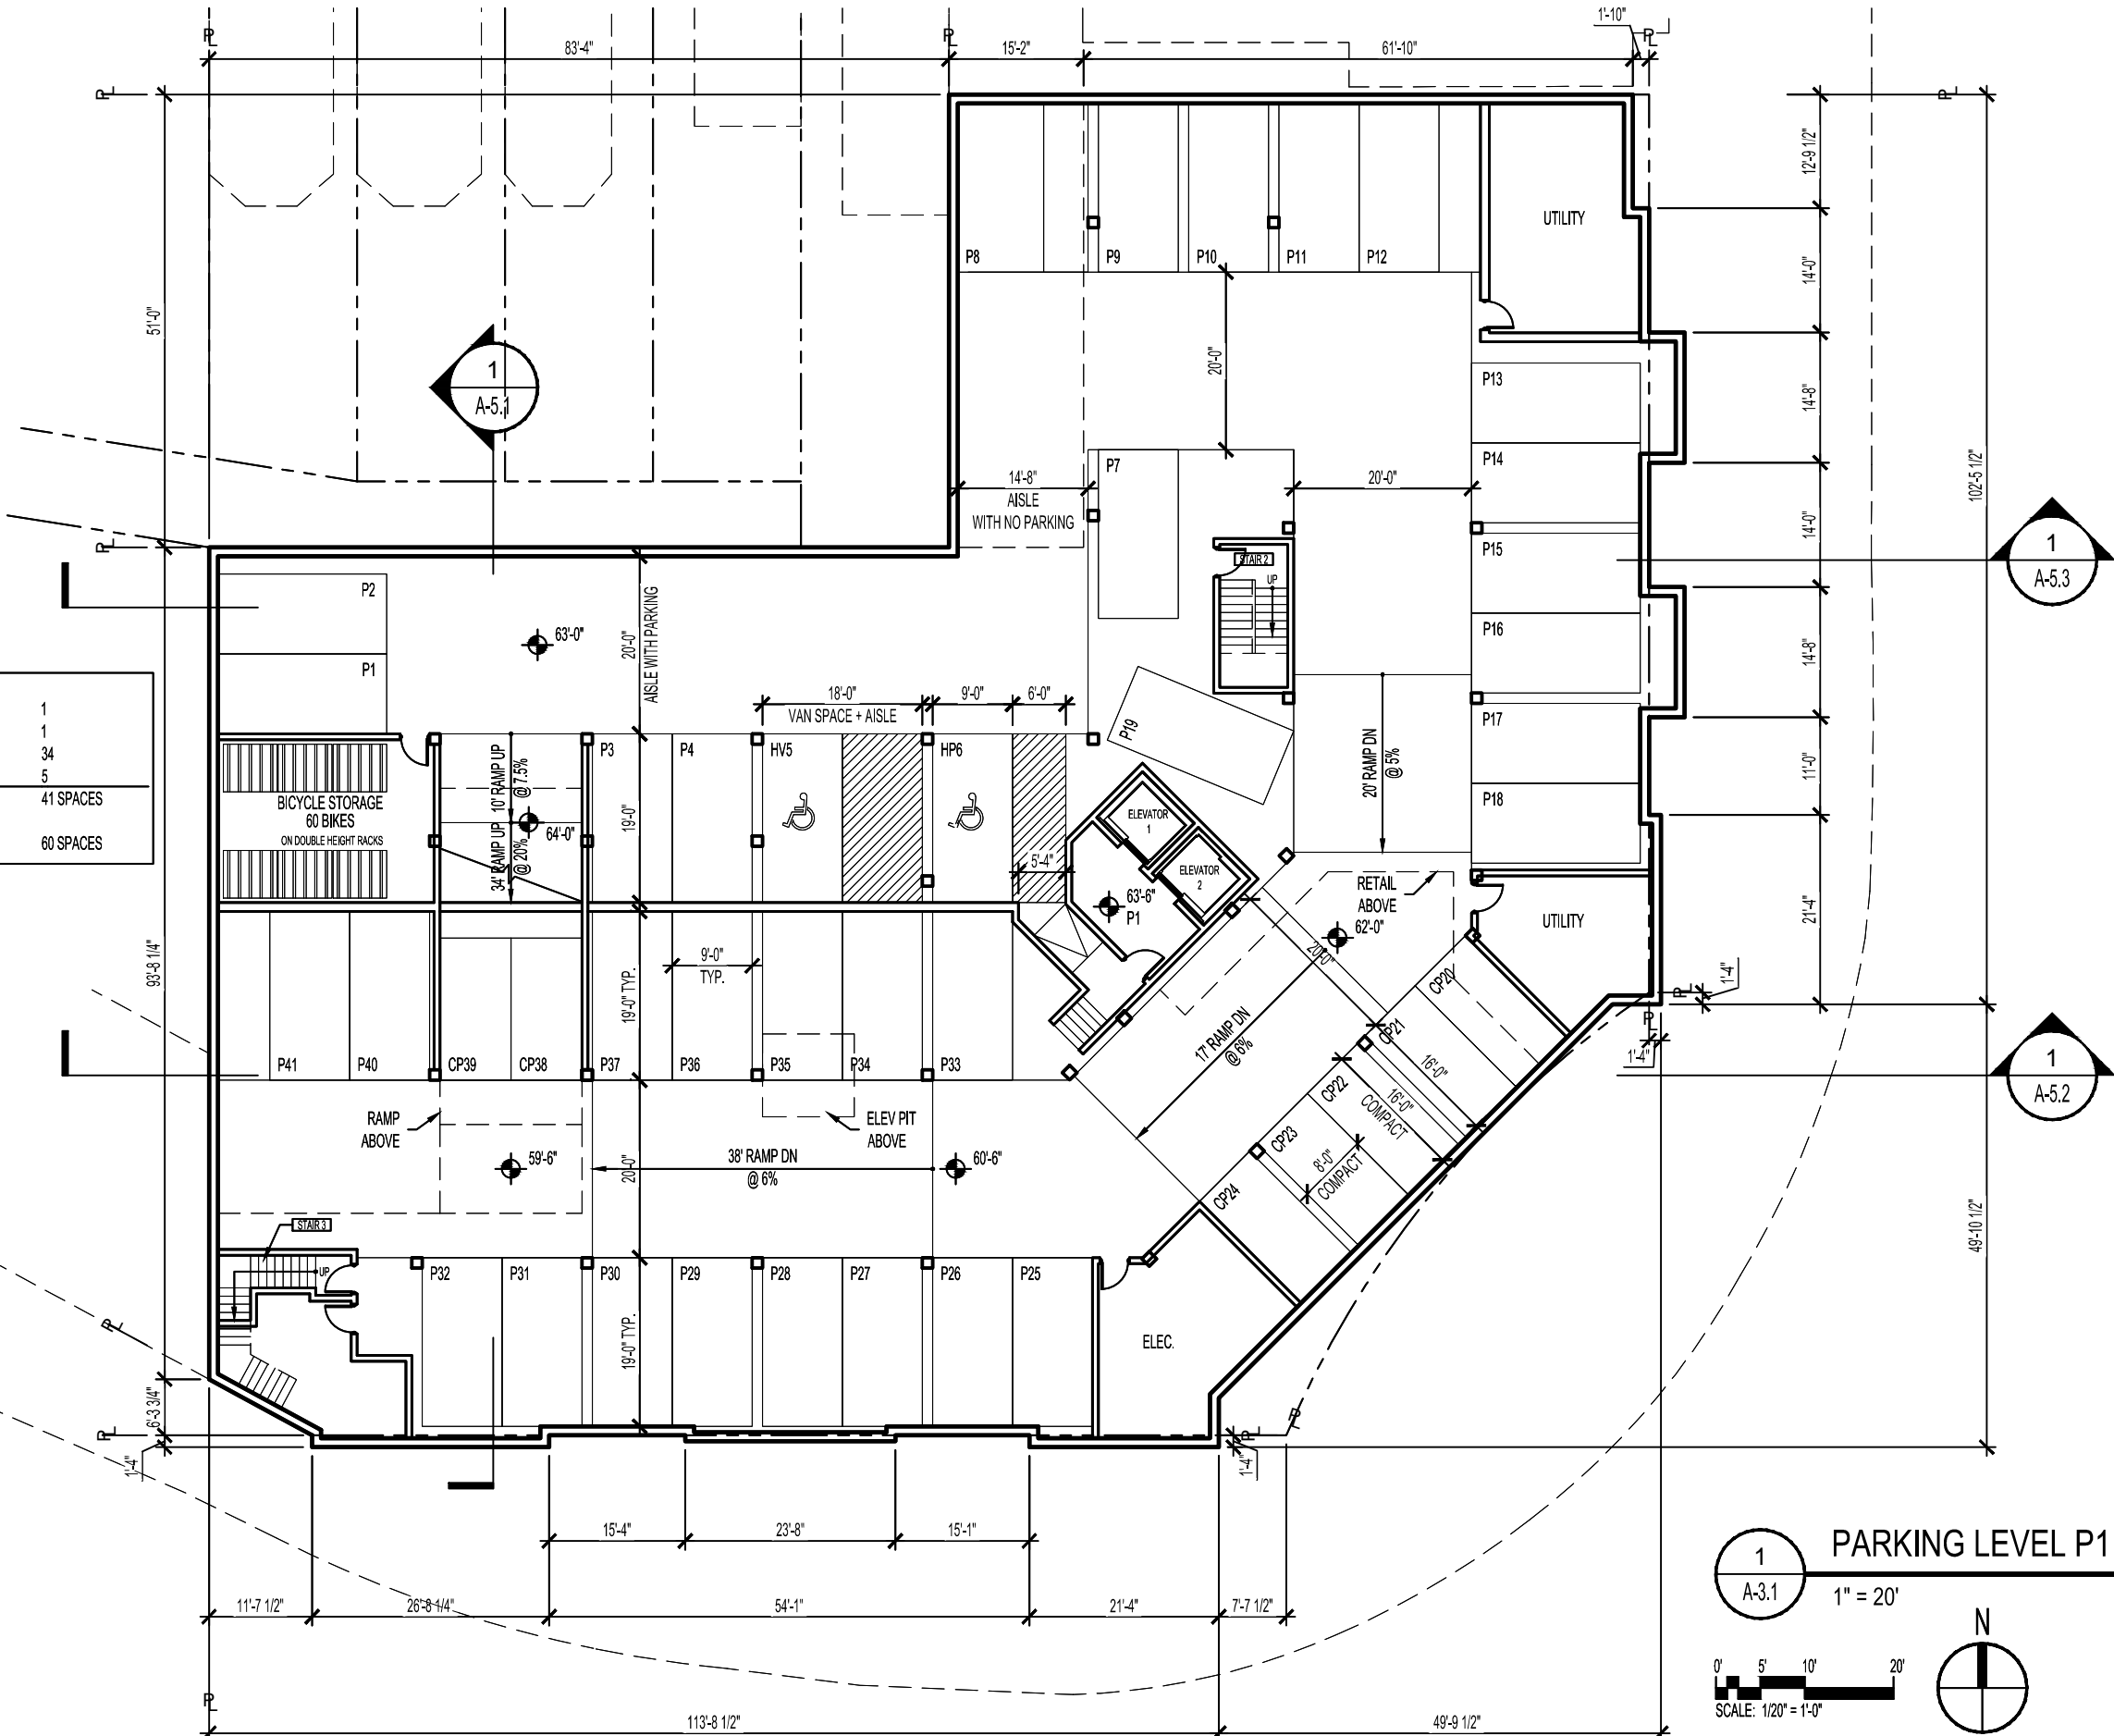


PARKING PROVIDED:	
ACCESSIBLE VAN SPACES:	1
ACCESSIBLE CAR SPACE:	1
STANDARD SIZE SPACES:	34
COMPACT SPACES:	5
TOTAL:	41 SPACES
BICYCLE STORAGE: 60 SPACES	

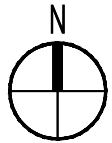

1 PARKING LEVEL P1 PLAN

A-3.1 1" = 20'

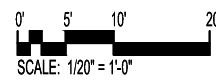

Bonstra Haresign ARCHITECTS


REVISIONS

1	PUD SUBMISSION	5/31/2013
2		
3		
4		
5		
6		
7		
8		
9		
10		


DATE:	05/31/2013
PROJECT NO:	2005-033
DRAWN BY:	JM, JH
CHECKED BY:	BB

NOTE:
THE INTERIOR LAYOUTS SHOWN ON THE BUILDING PLANS ARE SCHEMATIC. CHANGES TO THE LAYOUTS, NOT AFFECTING THE EXTERIOR ENVELOPE OR THE SQUARE FOOTAGE DISTRIBUTION, MAY OCCUR.

LOADING PROVIDED:
1 30' DEEP LOADING SPACE
1 20' DEEP LOADING SPACE
1 525 SF LOADING PLATFORM

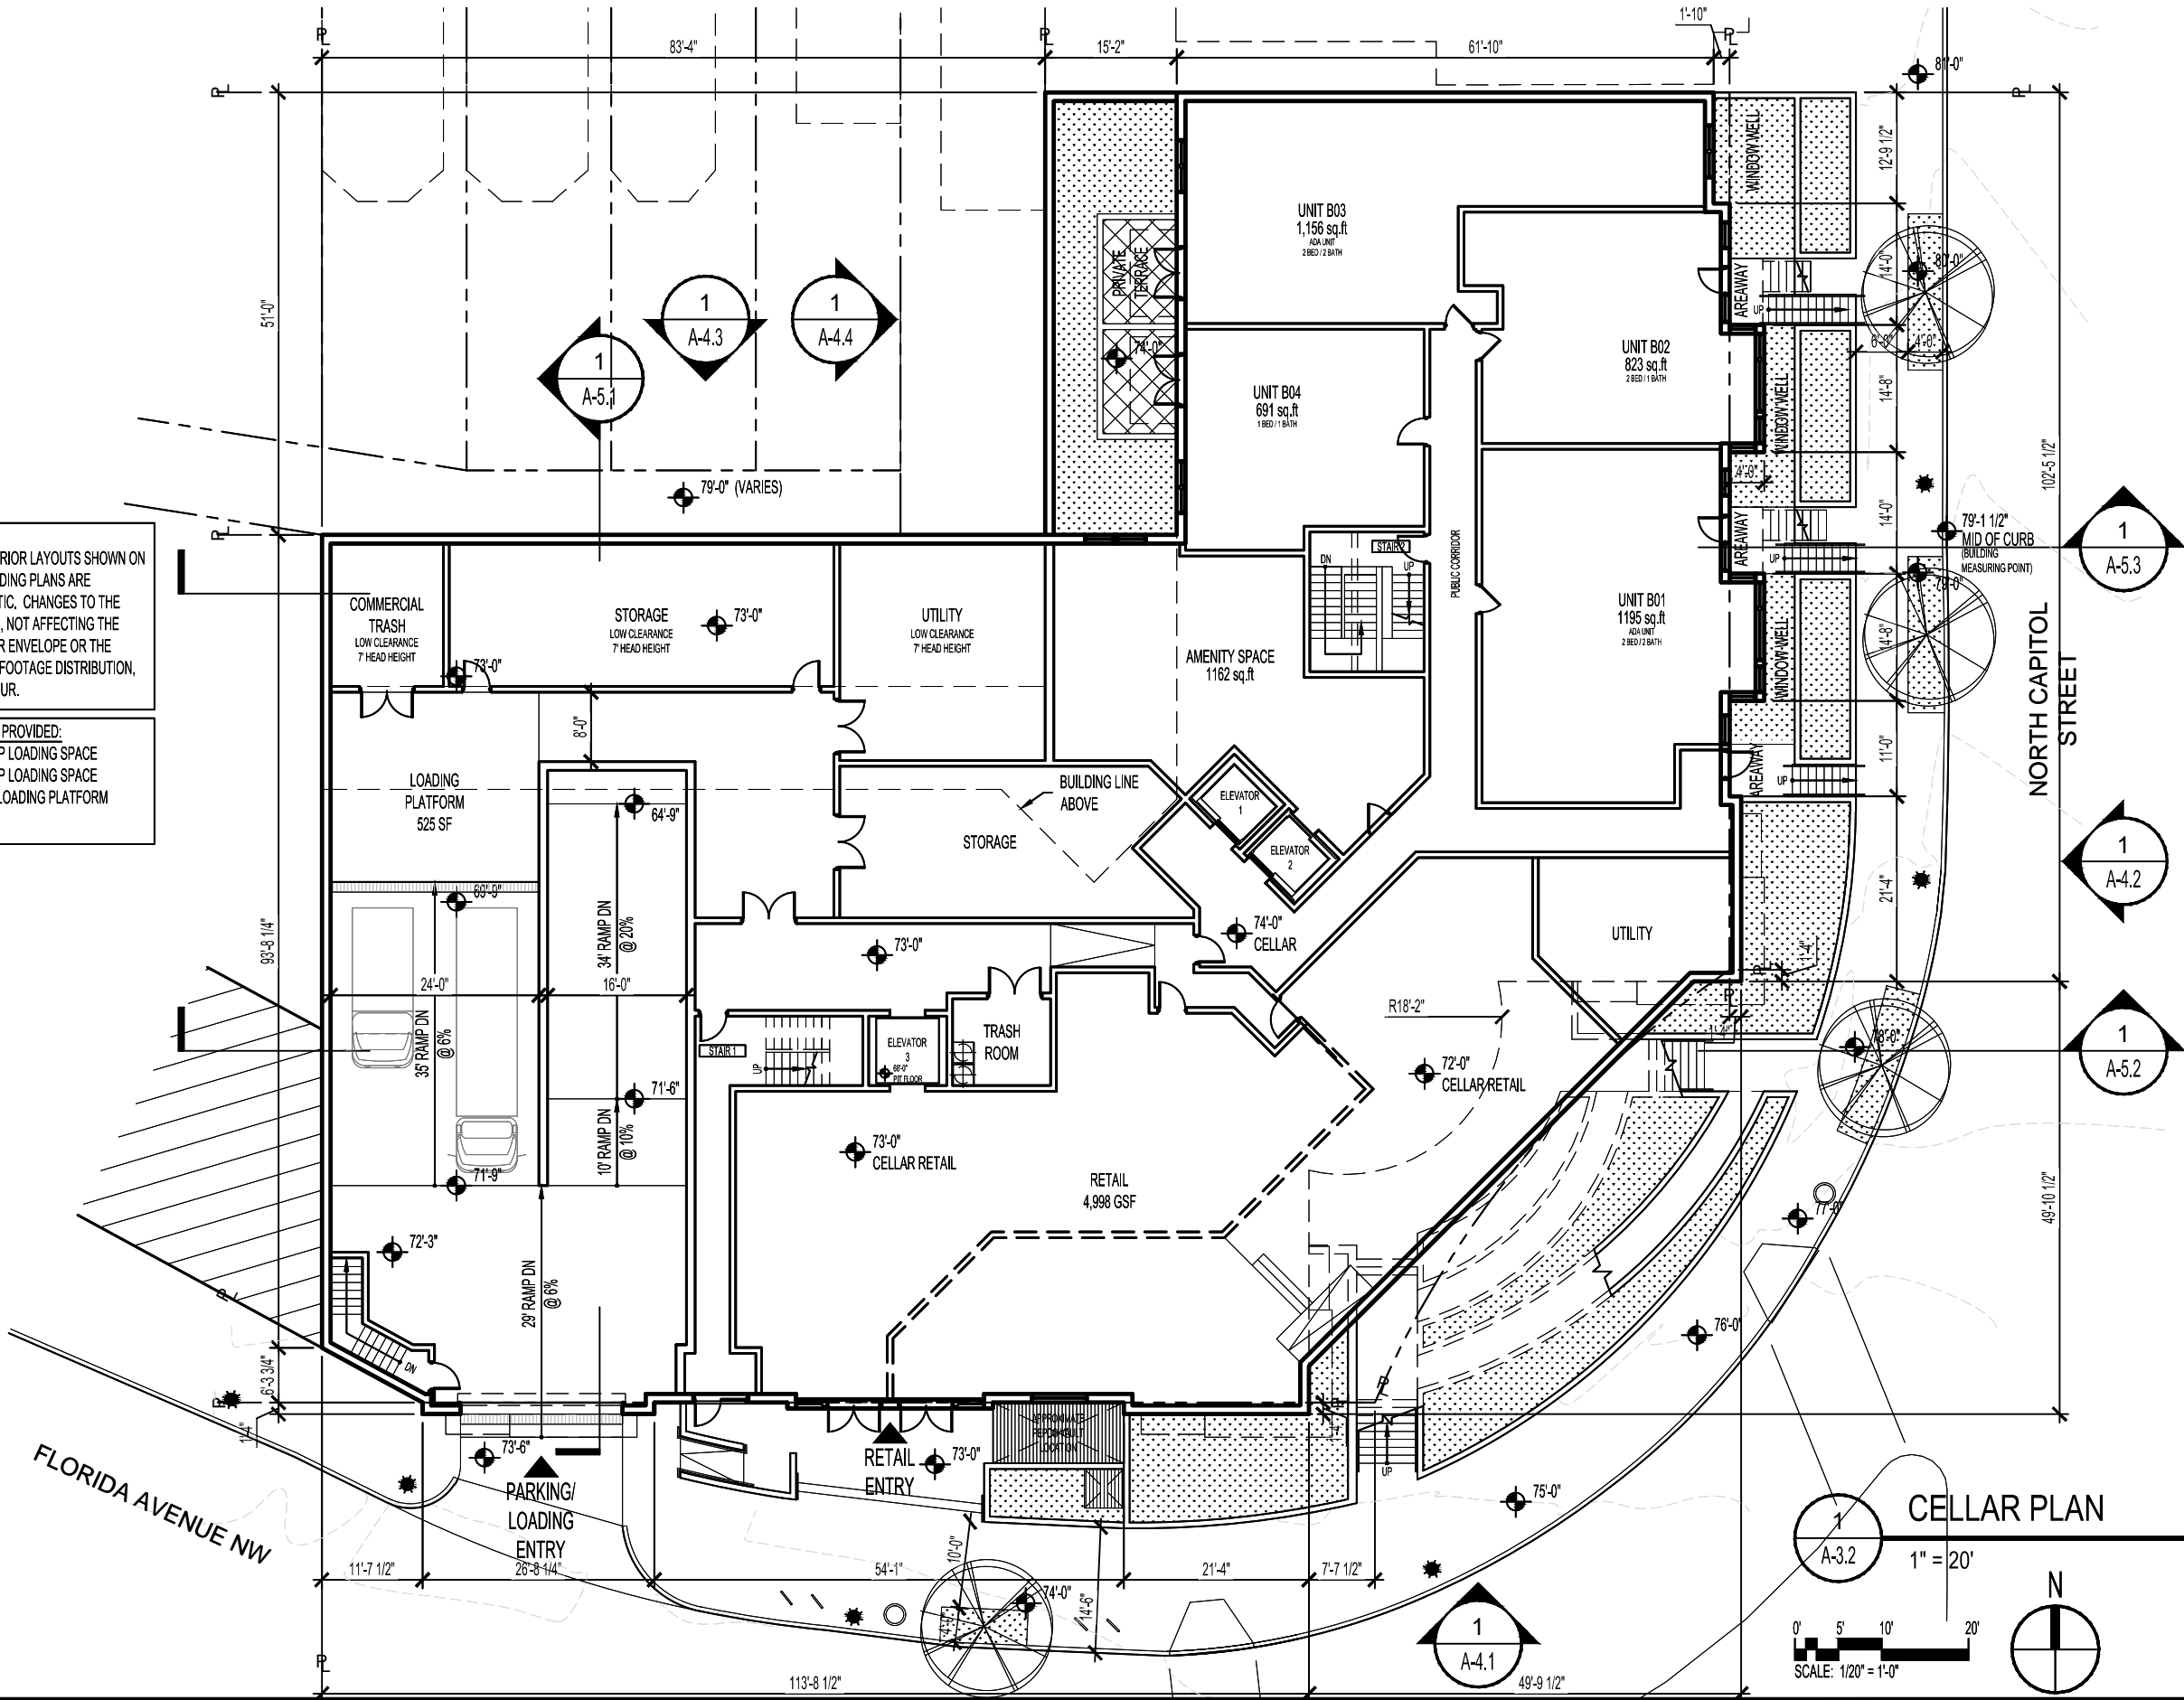

CELLAR PLAN

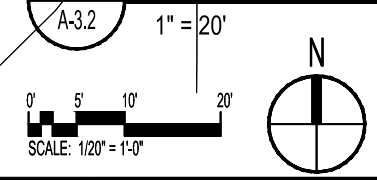

Florida & Q Street, LLC
6820 Commercial Drive
Springfield, VA 22151
t: 703.750.8810 f: 703.750.8817

Landscape Architecture Bureau
714 7th Street SE
Washington, DC 20003
t: 202.543.6553
f: 202.543.6550

AMT, LLC
10 G Street NE
Suite 430
Washington, DC 20002
t: 202.289.4545
f: 202.289.5051

1600 North Capitol Street NW
Washington, DC 20002

REVISIONS

1	PUD SUBMISSION	5/31/2013
2		
3		
4		
5		
6		
7		
8		
9		
10		

DATE: 05/31/2013
PROJECT NO: 2005-033
DRAWN BY: JM, JH
CHECKED BY: BB

Bonstra Haresign
ARCHITECTS


CELLAR LEVEL PLAN

1710 Connecticut Ave NW, Suite 400
Washington, DC 20009-1123


A-3.2

www.bonstra.com 202 588 9373 T
202 588 8122 F

NOTE:
THE INTERIOR LAYOUTS SHOWN ON
THE BUILDING PLANS ARE
SCHEMATIC. CHANGES TO THE
LAYOUTS, NOT AFFECTING THE
EXTERIOR ENVELOPE OR THE
SQUARE FOOTAGE DISTRIBUTION,
MAY OCCUR.

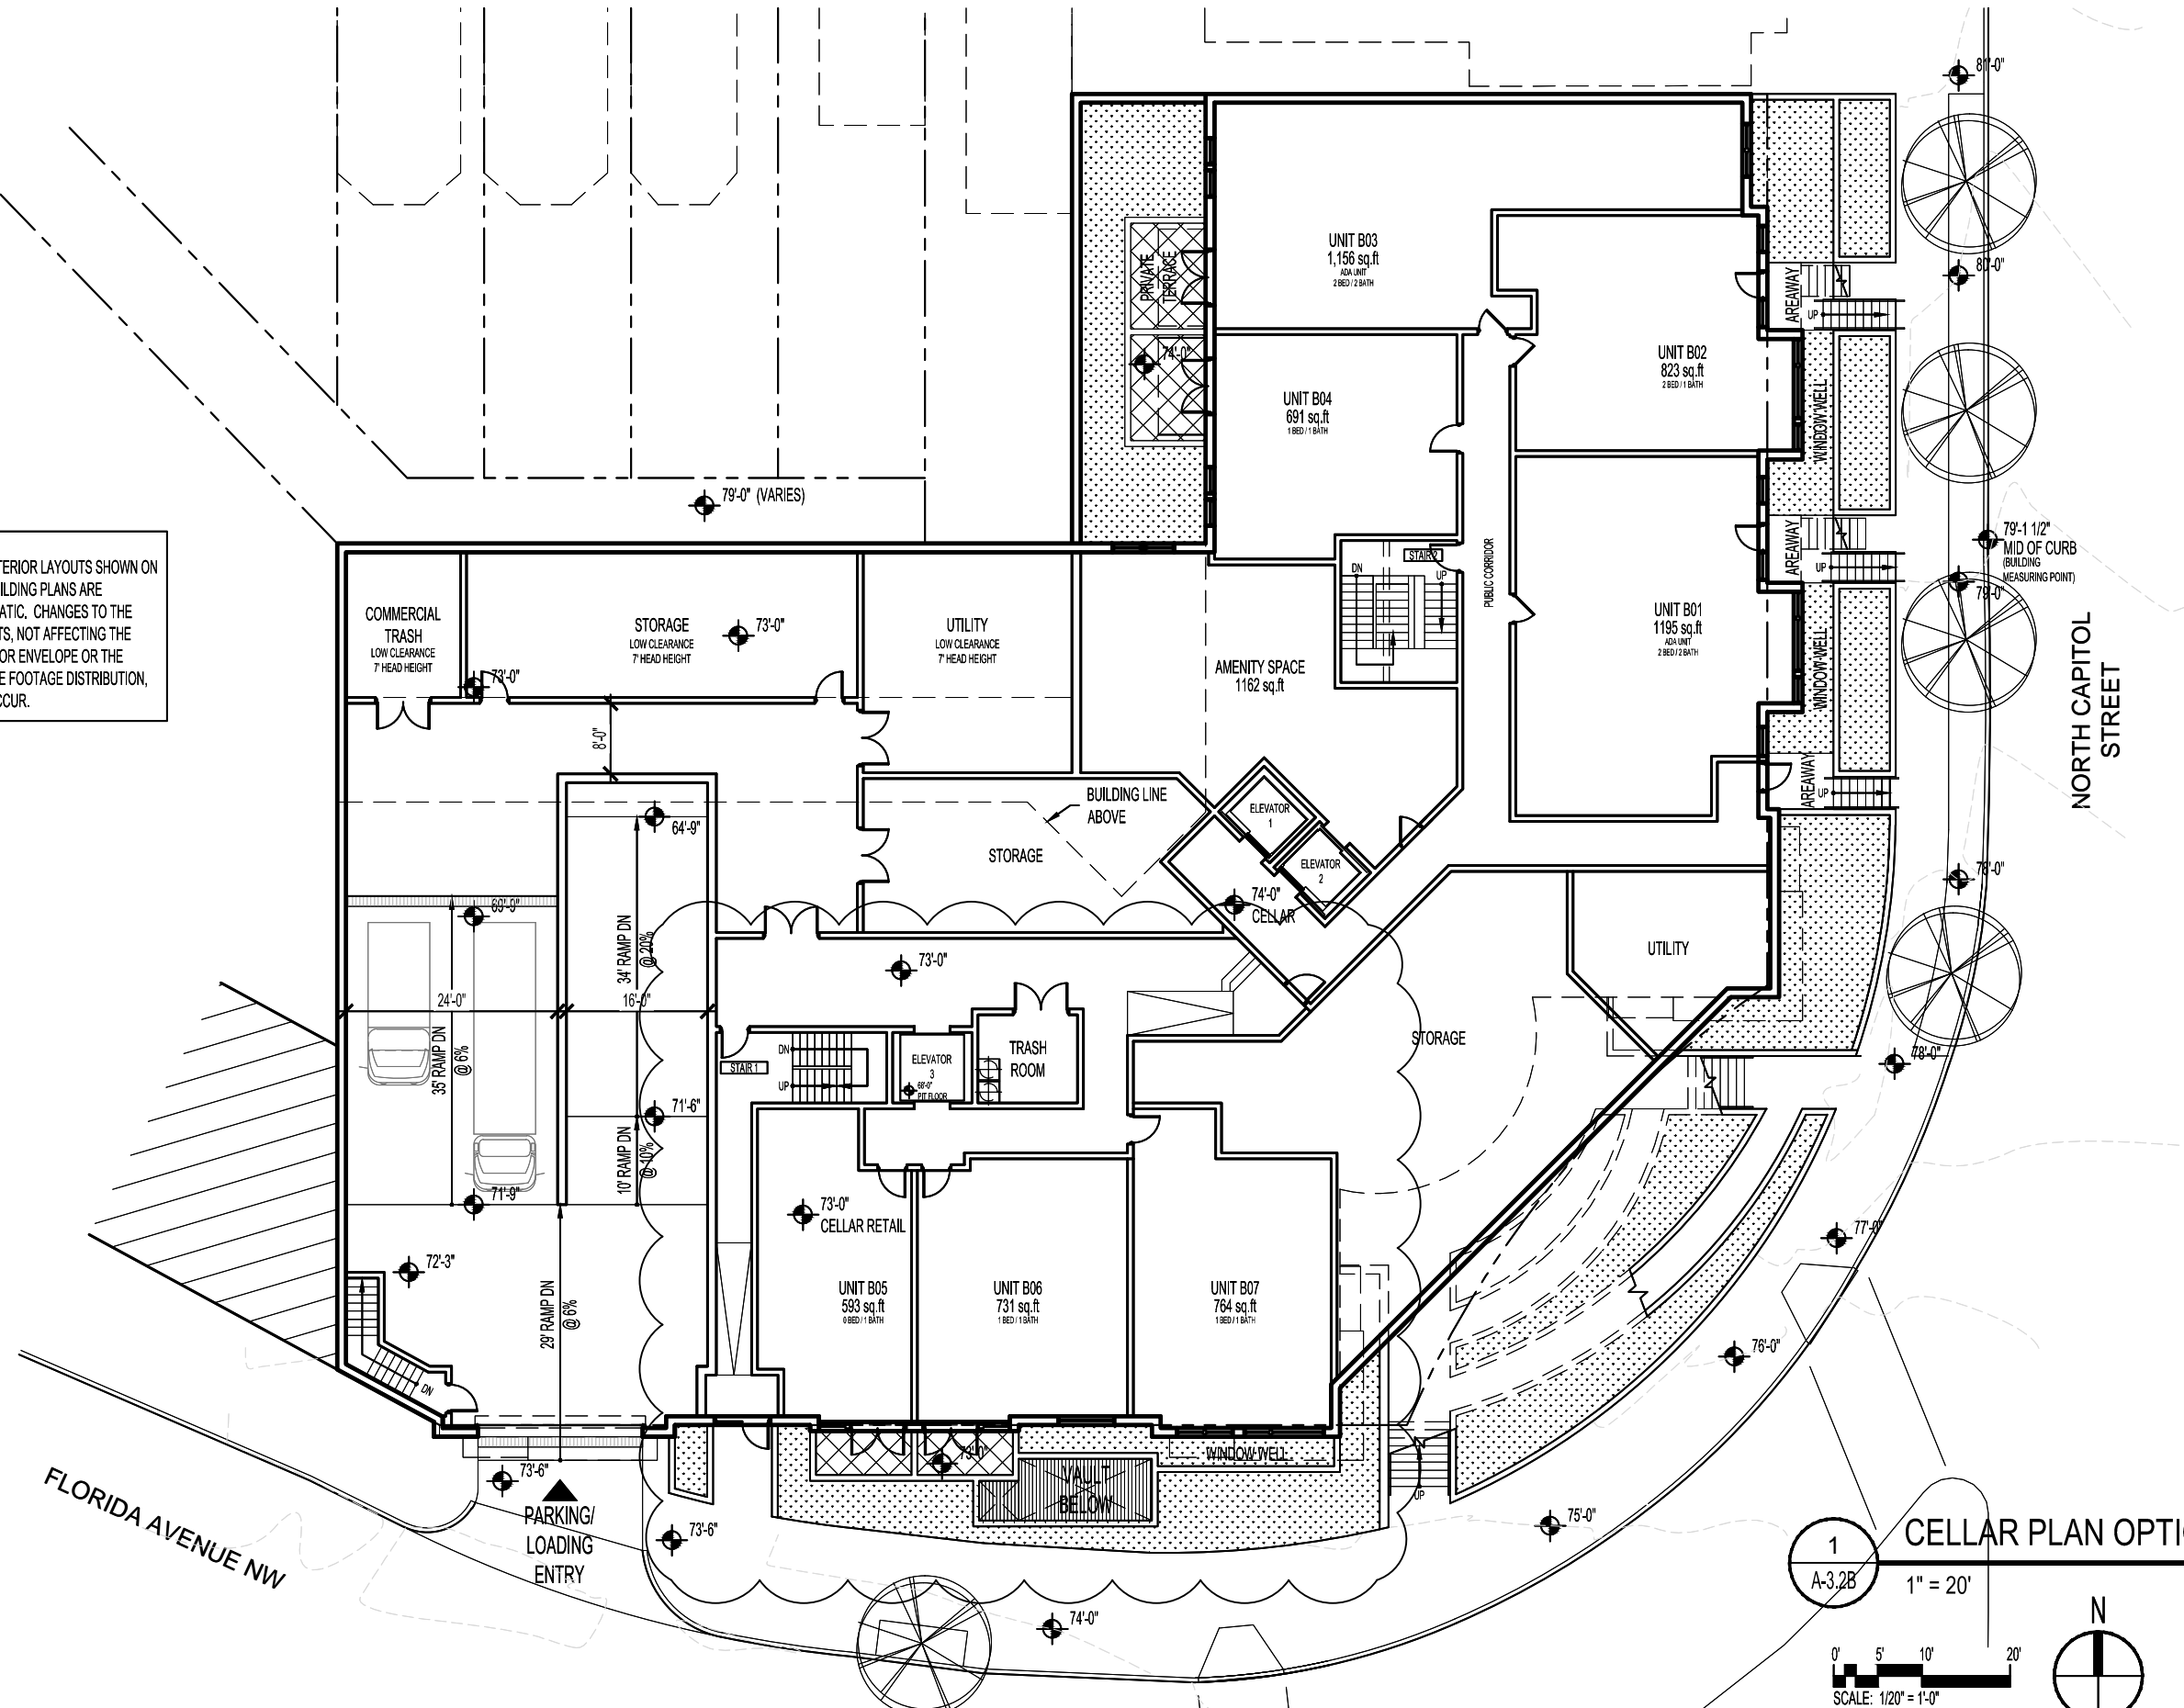

1 CELLAR PLAN OPTION B - NO RETAIL
A-3.2B 1" = 20'

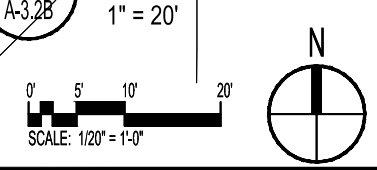

Florida & Q Street, LLC
6820 Commercial Drive
Springfield, VA 22151
t: 703.750.8810 f: 703.750.8817

Landscape Architecture Bureau
714 7th Street SE
Washington, DC 20003
t: 202.543.6553
f: 202.543.6550

AMT, LLC
10 G Street NE
Suite 430
Washington, DC 20002
t: 202.289.4545
f: 202.289.5051

1600 North Capitol Street NW
Washington, DC 20002

REVISIONS

1	PUD SUBMISSION	5/31/2013
2		
3		
4		
5		
6		
7		
8		
9		
10		

DATE: 05/31/2013
PROJECT NO: 2005-033
DRAWN BY: JM, JH
CHECKED BY: BB

Bonstra Haresign
ARCHITECTS


CELLAR LEVEL
PLAN WITHOUT RETAIL

1710 Connecticut Ave NW, Suite 400
Washington, DC 20009-1123



www.bonstra.com 202 588 9373 T
202 588 8122 F

A-3.2B

NOTE:
THE INTERIOR LAYOUTS SHOWN ON
THE BUILDING PLANS ARE
SCHEMATIC. CHANGES TO THE
LAYOUTS, NOT AFFECTING THE
EXTERIOR ENVELOPE OR THE
SQUARE FOOTAGE DISTRIBUTION,
MAY OCCUR.

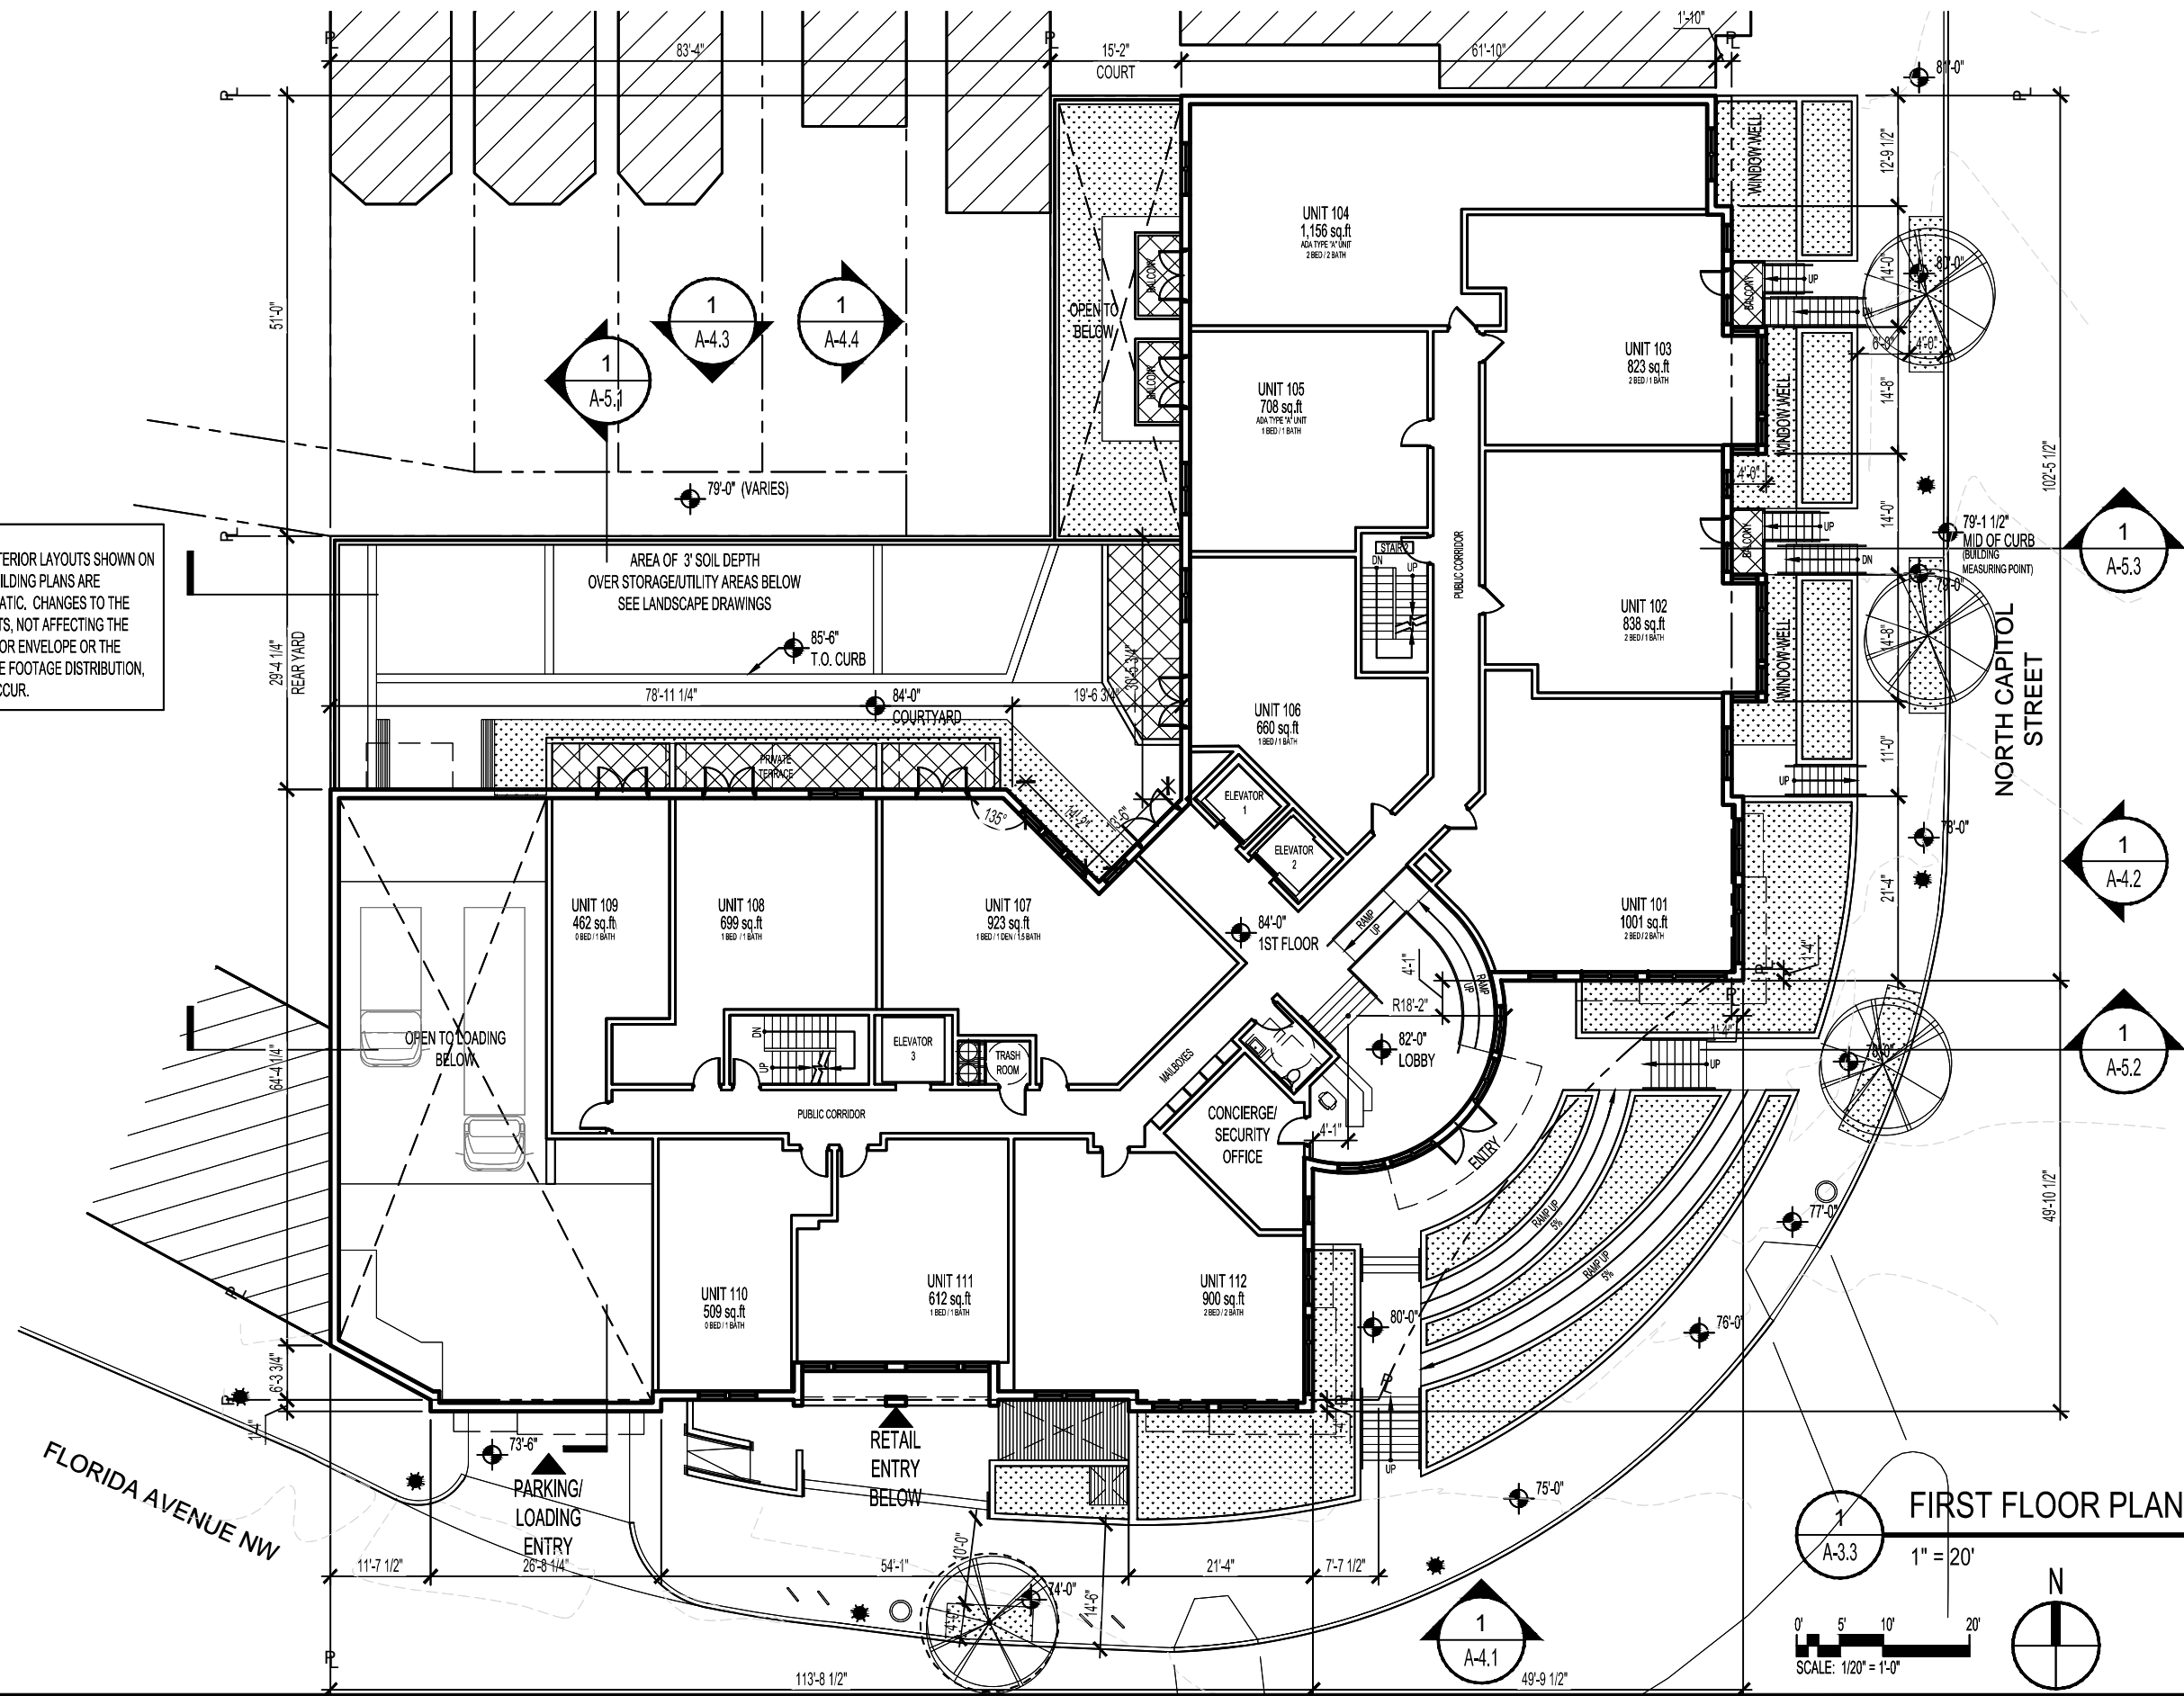

FIRST FLOOR PLAN

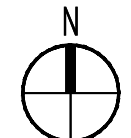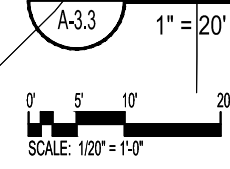

Florida & Q Street, LLC
6820 Commercial Drive
Springfield, VA 22151
t: 703.750.8810 f: 703.750.8817

Landscape Architecture Bureau
714 7th Street SE
Washington, DC 20003
t: 202.543.6553
f: 202.543.6550

AMT, LLC
10 G Street NE
Suite 430
Washington, DC 20002
t: 202.289.4545
f: 202.289.5051

1600 North Capitol Street NW
Washington, DC 20002

REVISIONS


1	PUD SUBMISSION	5/31/2013
2		
3		
4		
5		
6		
7		
8		
9		
10		

DATE: 05/31/2013
PROJECT NO: 2005-033
DRAWN BY: JM, JH
CHECKED BY: BB



Bonstra Haresign
ARCHITECTS

FIRST FLOOR PLAN

NOTE:
THE INTERIOR LAYOUTS SHOWN ON
THE BUILDING PLANS ARE
SCHEMATIC. CHANGES TO THE
LAYOUTS, NOT AFFECTING THE
EXTERIOR ENVELOPE OR THE
SQUARE FOOTAGE DISTRIBUTION,
MAY OCCUR.

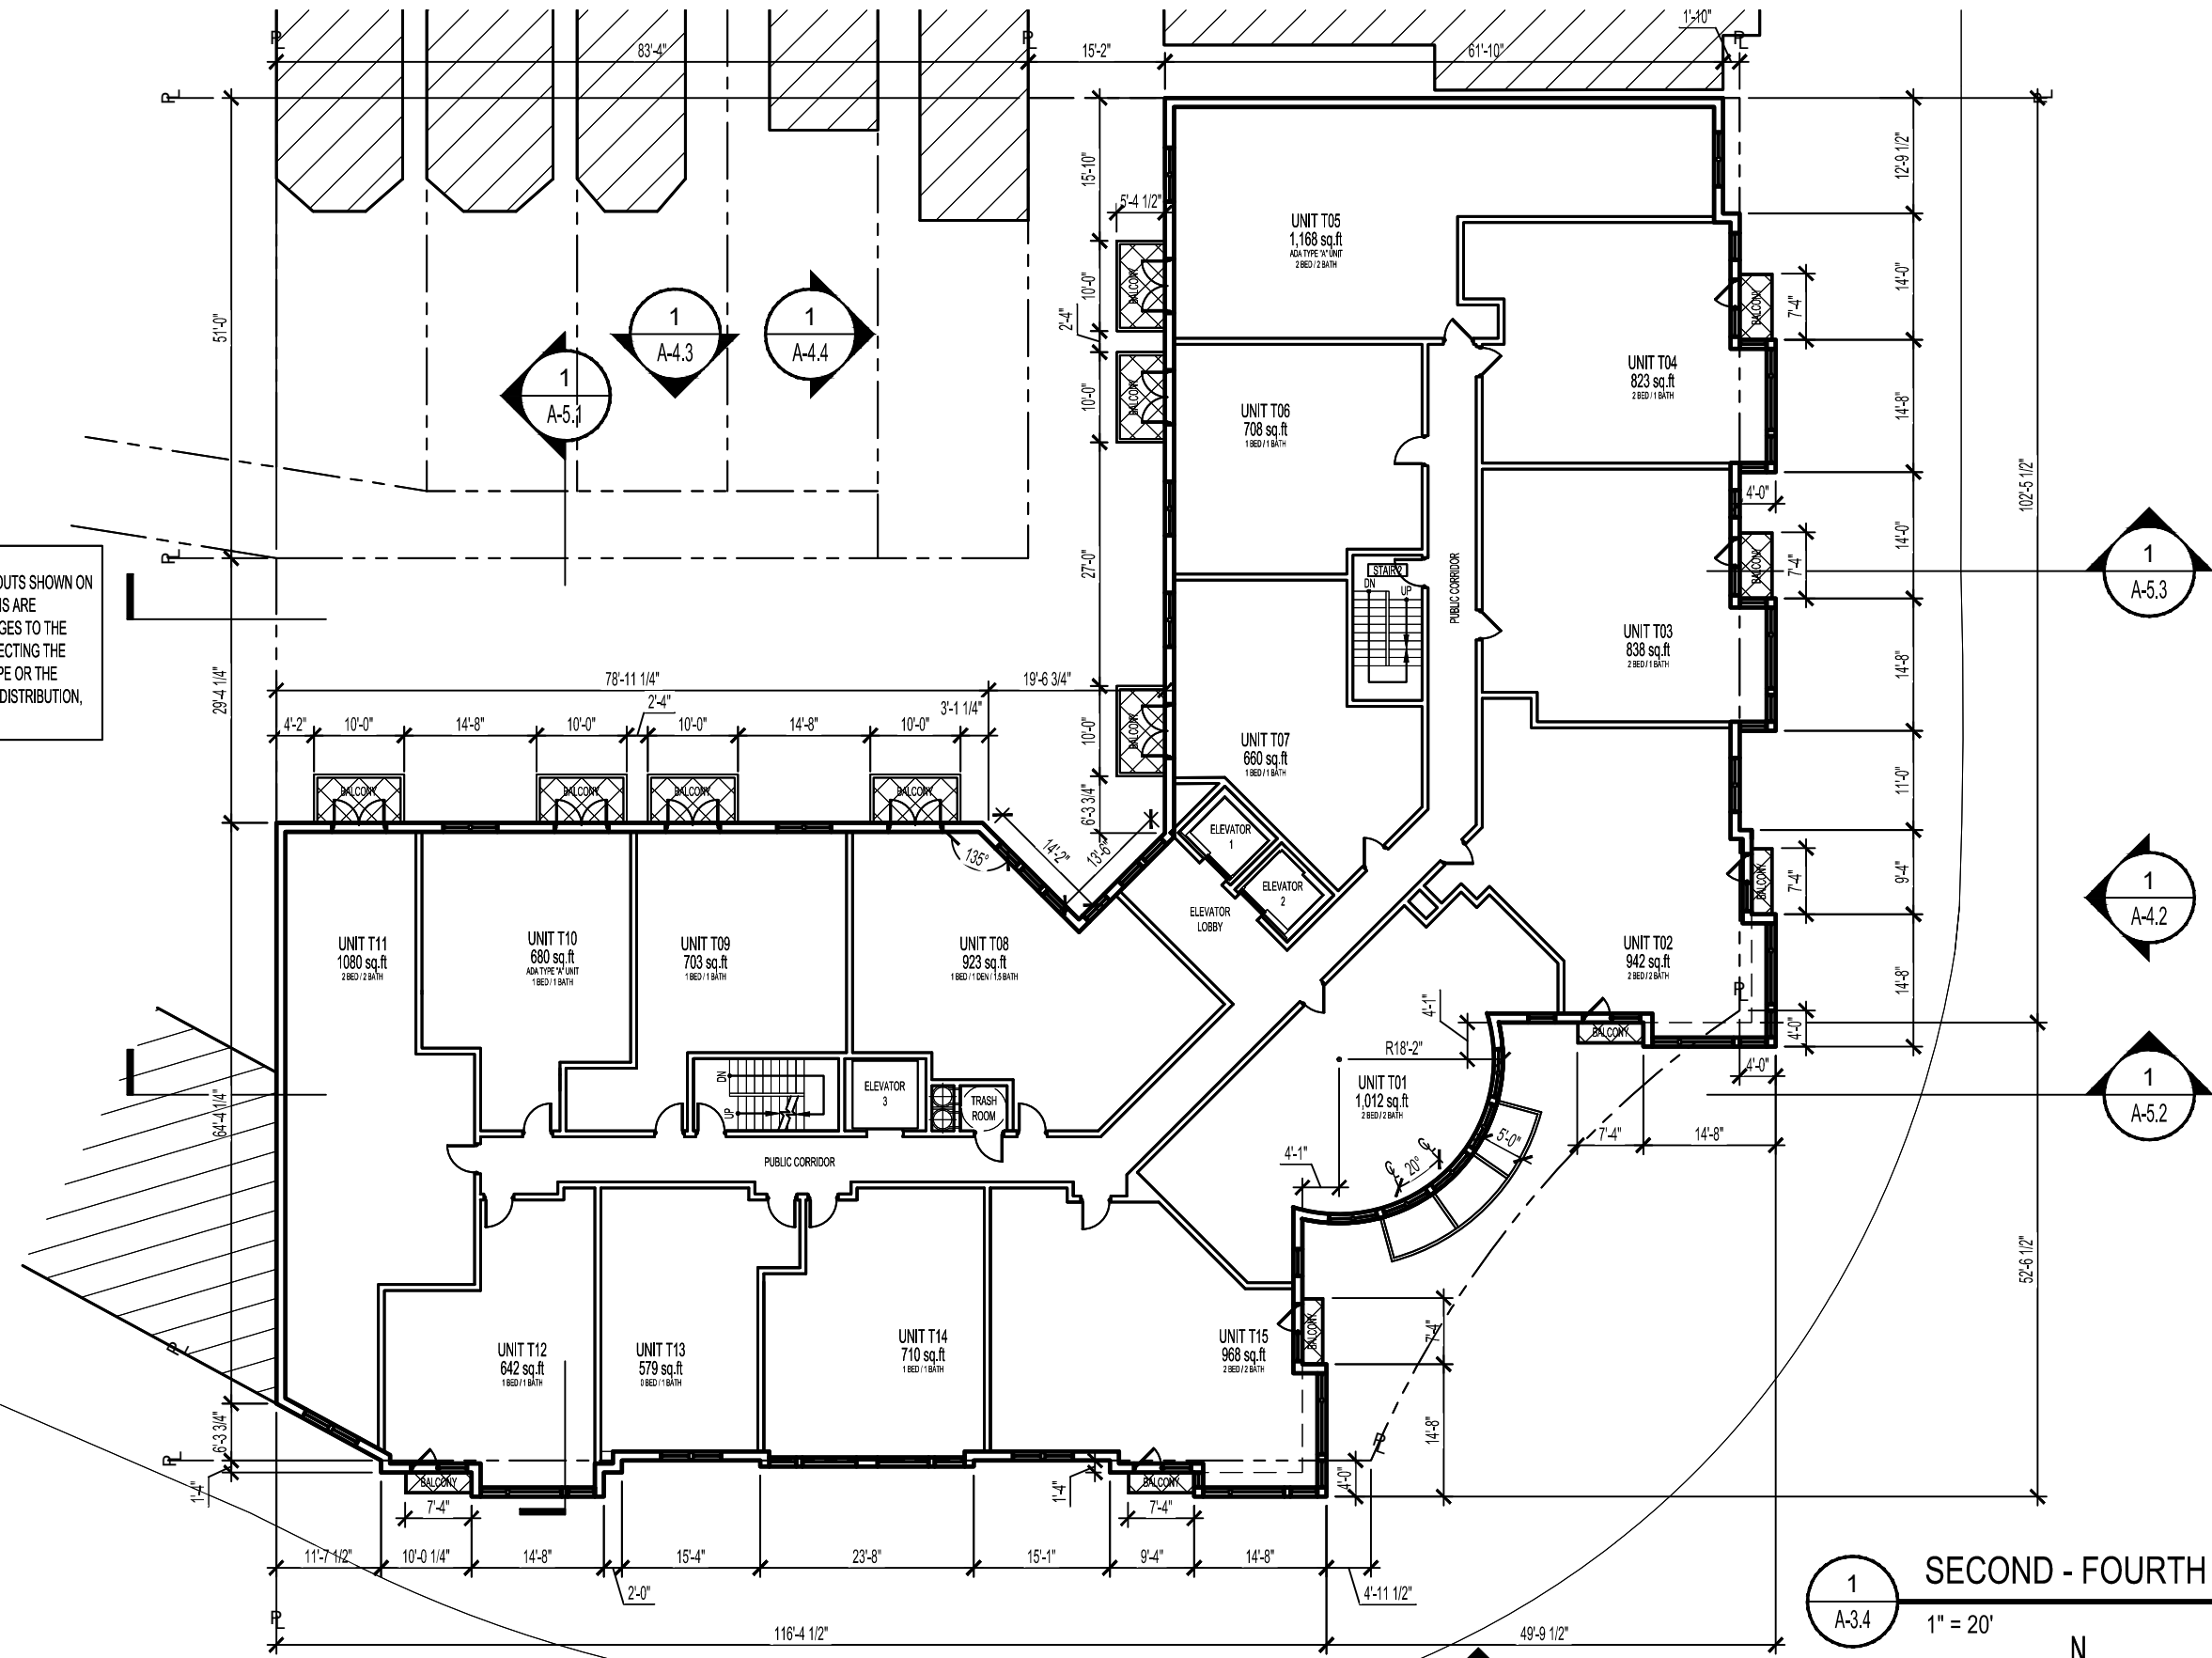

1
A-3.4
SECOND - FOURTH FLOOR PLAN
1" = 20'

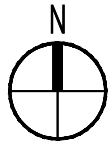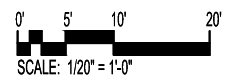

Florida & Q Street, LLC
6820 Commercial Drive
Springfield, VA 22151
t: 703.750.8810 f: 703.750.8817

**Landscape
Architecture
Bureau**
714 7th Street SE
Washington, DC 20003
t: 202.543.6553
f: 202.543.6550

AMT, LLC
10 G Street NE
Suite 430
Washington, DC 20002
t: 202.289.4545
f: 202.289.5051

1600 North Capitol Street NW
Washington, DC 20002

REVISIONS

1	PUD SUBMISSION	5/31/2013
2		
3		
4		
5		
6		
7		
8		
9		
10		

DATE: 05/31/2013
PROJECT NO: 2005-033
DRAWN BY: JM, JH
CHECKED BY: BB

Bonstra Haresign
ARCHITECTS


SECOND - FOURTH
FLOOR PLAN

1710 Connecticut Ave NW, Suite 400
Washington, DC 20009-1123


A-3.4

www.bonstra.com 202 588 9373 T
202 588 8122 F

NOTE:
THE INTERIOR LAYOUTS SHOWN ON
THE BUILDING PLANS ARE
SCHEMATIC. CHANGES TO THE
LAYOUTS, NOT AFFECTING THE
EXTERIOR ENVELOPE OR THE
SQUARE FOOTAGE DISTRIBUTION,
MAY OCCUR.

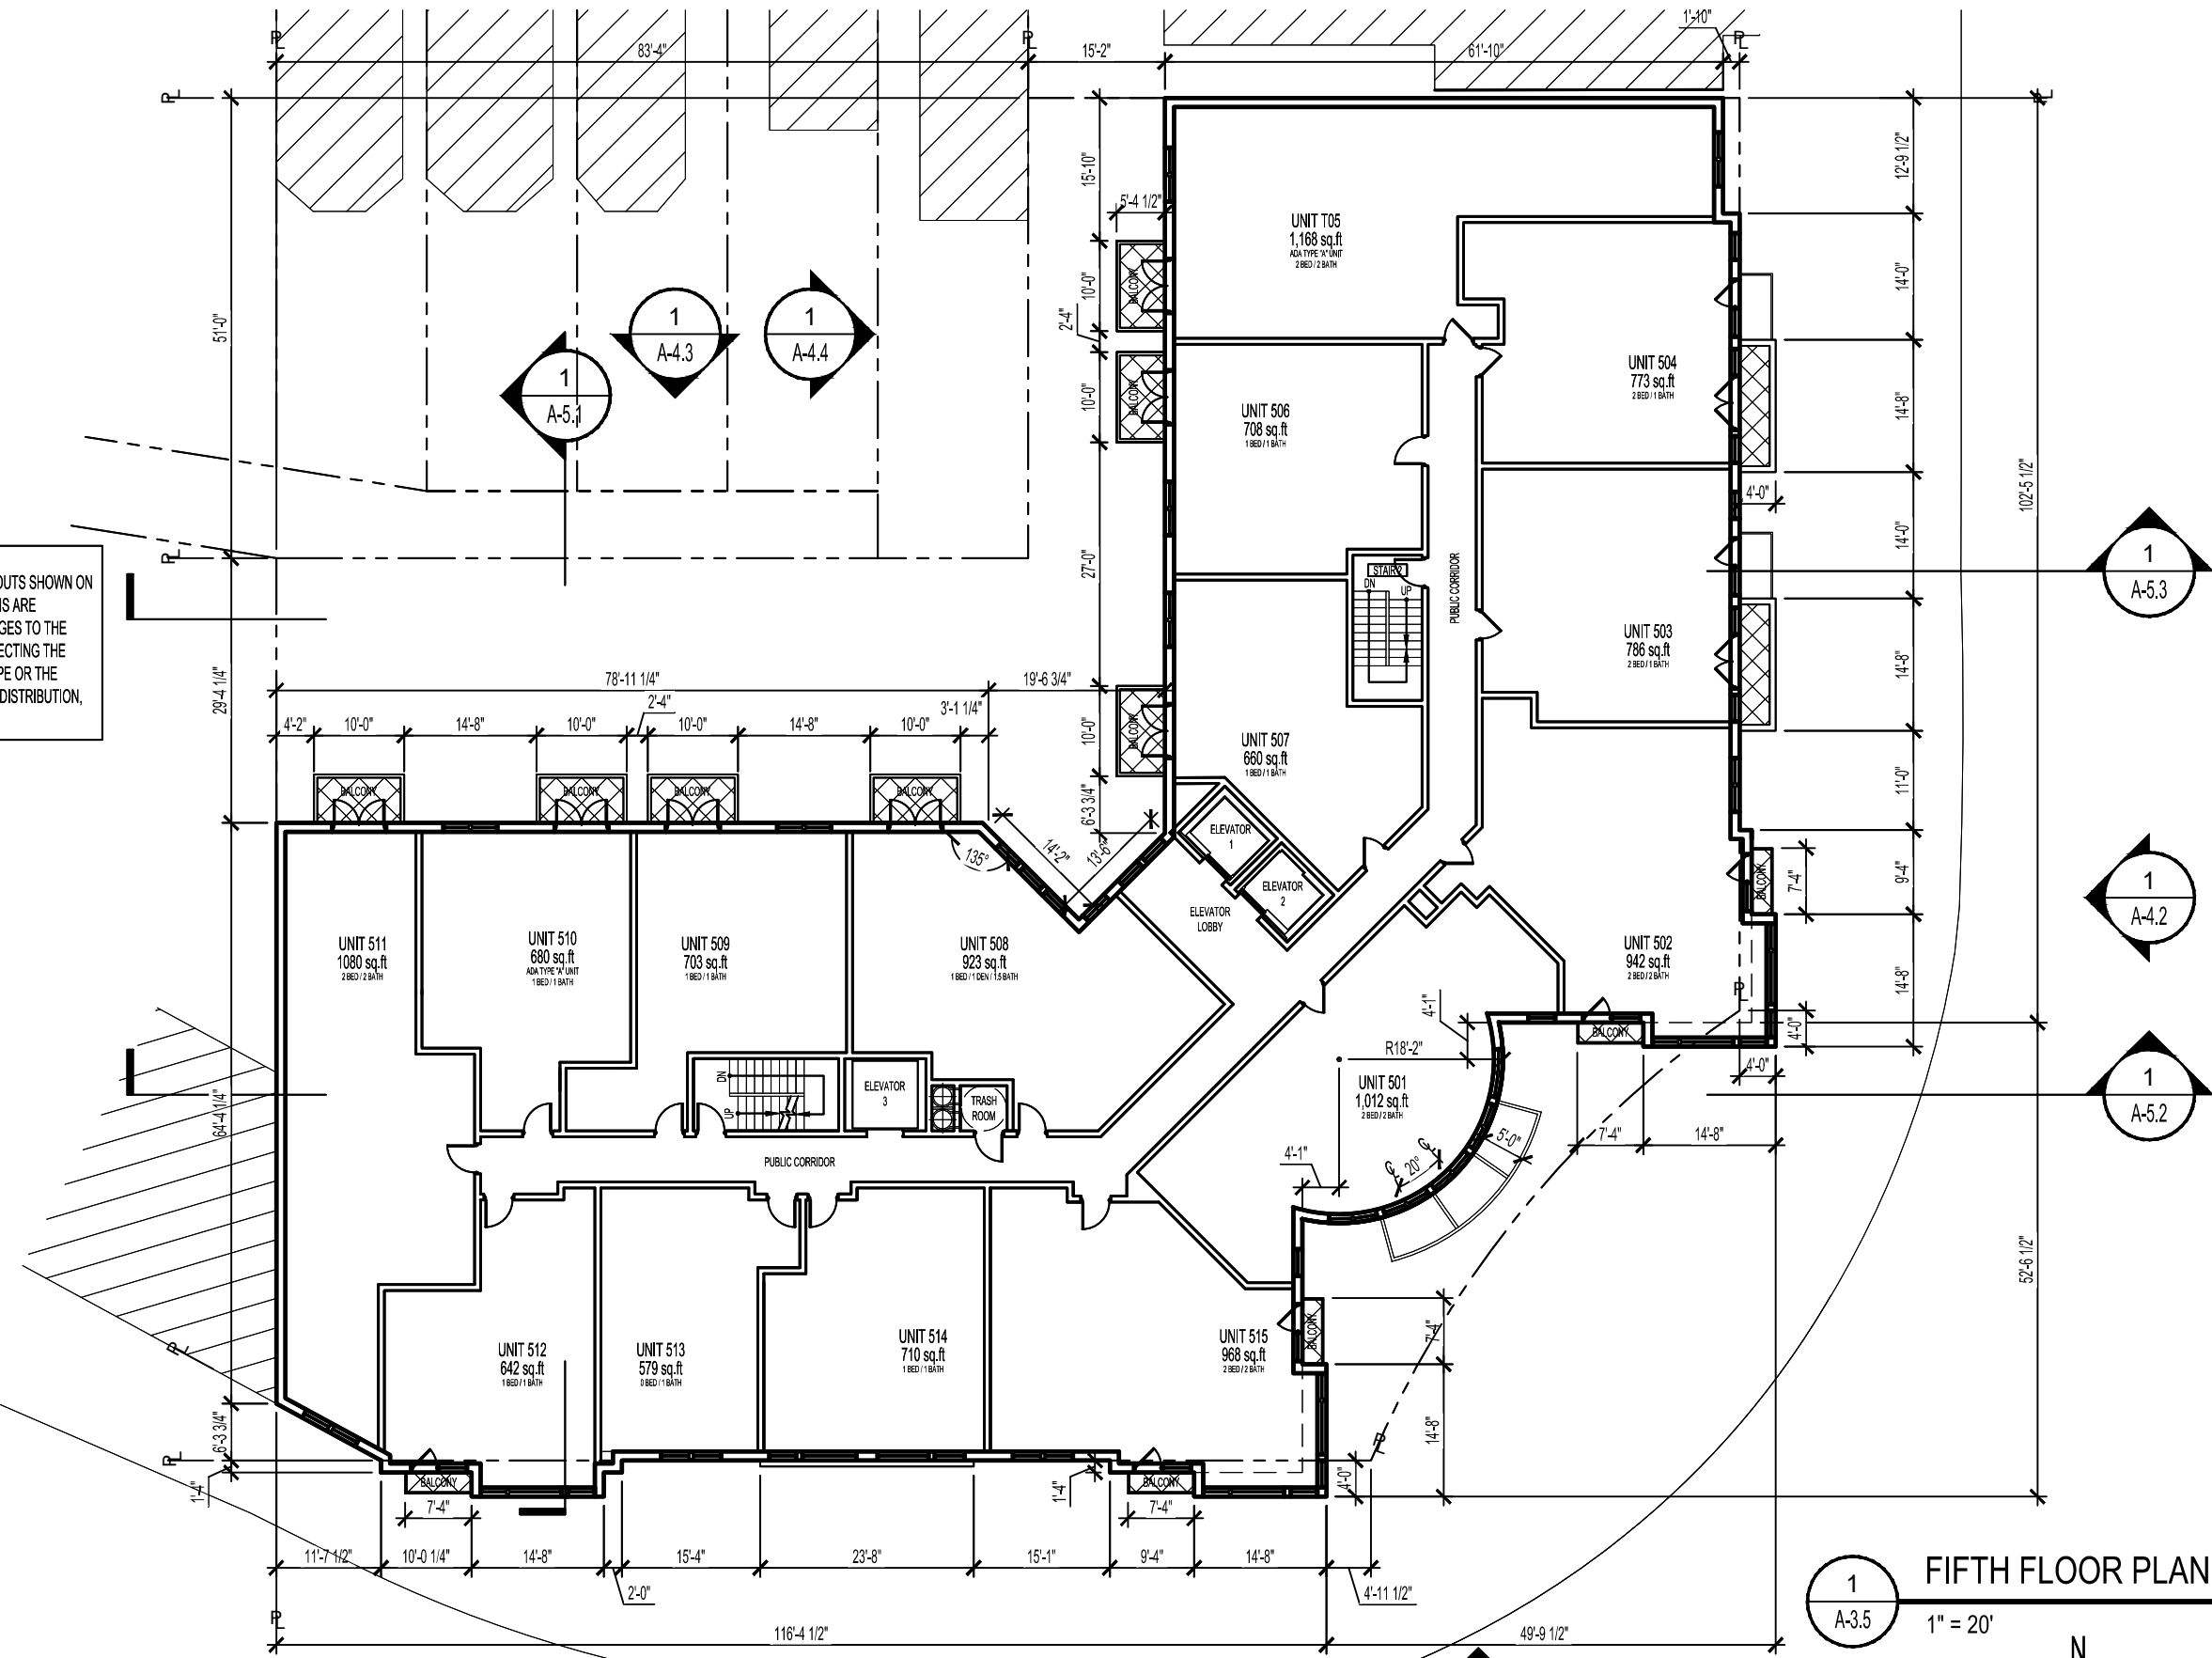

FIFTH FLOOR PLAN
1" = 20'

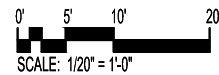

REVISIONS

1	PUD SUBMISSION	5/31/2013
2		
3		
4		
5		
6		
7		
8		
9		
10		

DATE: 05/31/2013
PROJECT NO: 2005-033
DRAWN BY: JM, JH
CHECKED BY: BB

Florida & Q Street, LLC
6820 Commercial Drive
Springfield, VA 22151
t: 703.750.8810 f: 703.750.8817

Landscape Architecture Bureau
714 7th Street SE
Washington, DC 20003
t: 202.543.6553
f: 202.543.6550

AMT, LLC
10 G Street NE
Suite 430
Washington, DC 20002
t: 202.289.4545
f: 202.289.5051

1600 North Capitol Street NW
Washington, DC 20002

Bonstra Haresign
ARCHITECTS


FIFTH FLOOR

1710 Connecticut Ave NW, Suite 400
Washington, DC 20009-1123



www.bonstra.com 202 588 9373 T
202 588 8122 F

A-3.5

NOTE:
THE INTERIOR LAYOUTS SHOWN ON
THE BUILDING PLANS ARE
SCHEMATIC. CHANGES TO THE
LAYOUTS, NOT AFFECTING THE
EXTERIOR ENVELOPE OR THE
SQUARE FOOTAGE DISTRIBUTION,
MAY OCCUR.

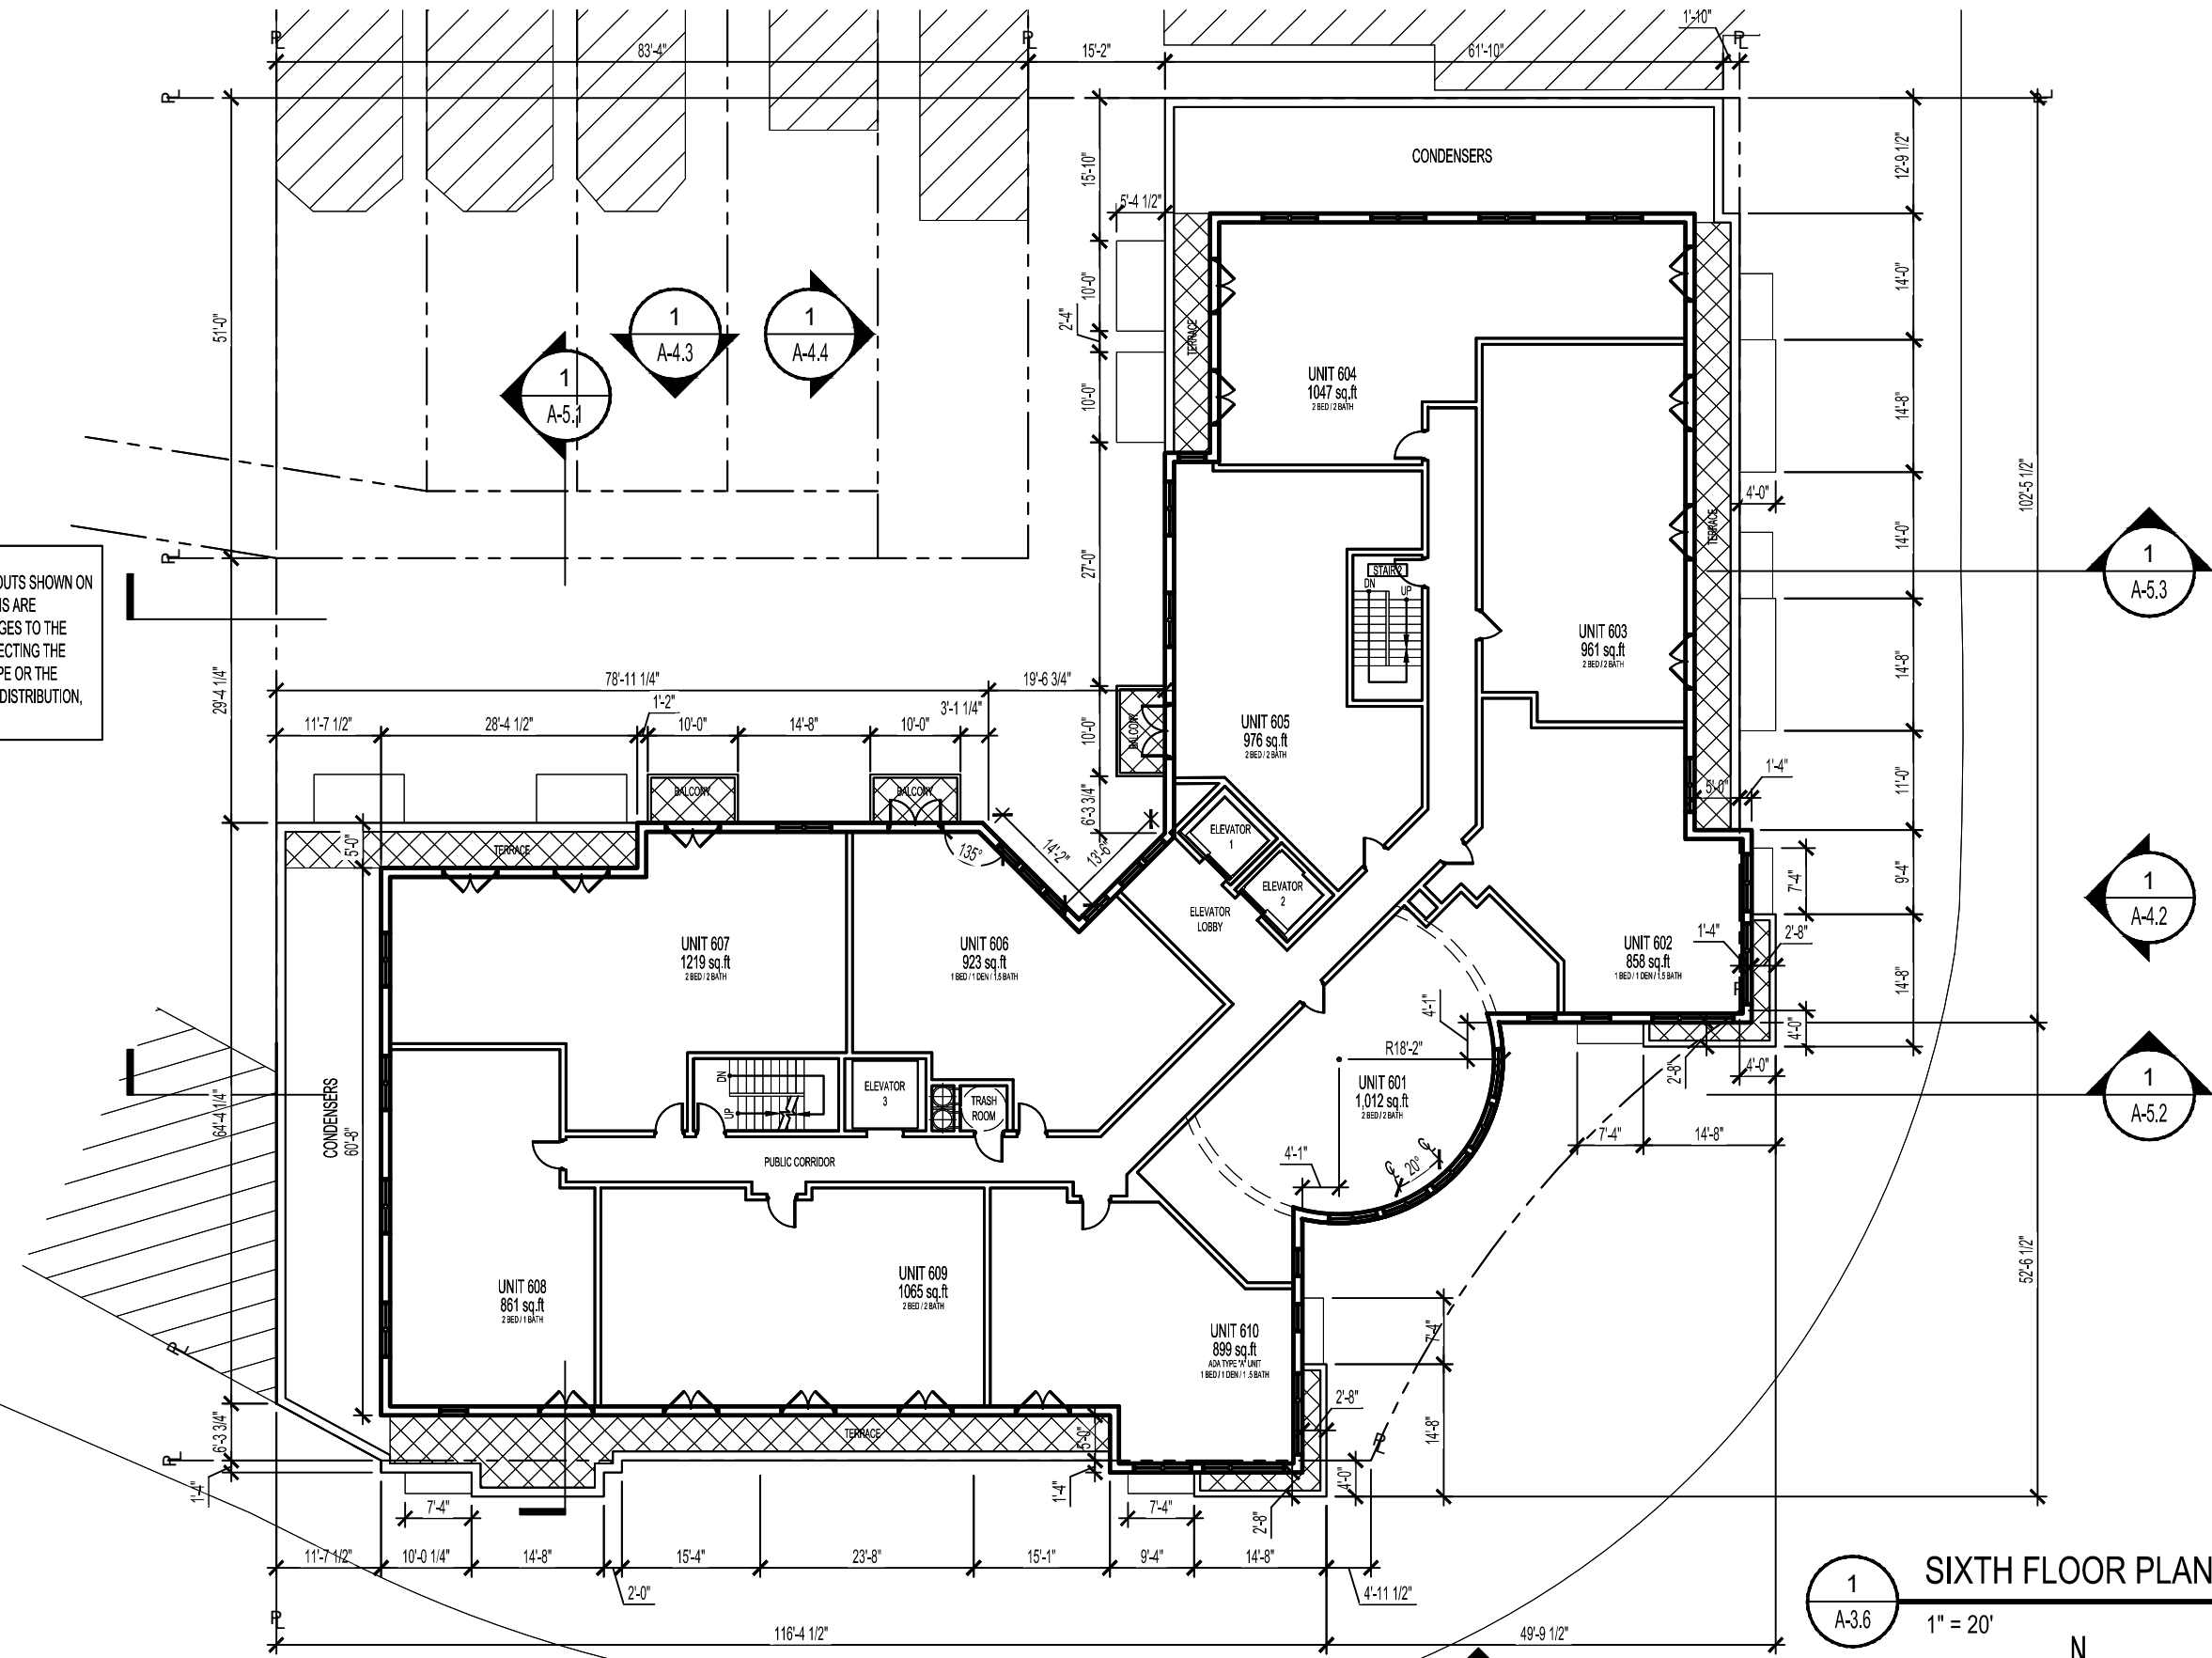

SIXTH FLOOR PLAN
1" = 20'

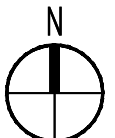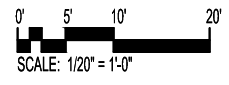


REVISIONS



1	PUD SUBMISSION	5/31/2013
2		
3		
4		
5		
6		
7		
8		
9		
10		

DATE:	05/31/2013
PROJECT NO:	2005-033
DRAWN BY:	JM, JH
CHECKED BY:	BB

NOTE:
THE INTERIOR LAYOUTS AND MECHANICAL LAYOUTS SHOWN ON THE BUILDING PLANS ARE SCHEMATIC. CHANGES TO THE LAYOUTS, NOT AFFECTING THE EXTERIOR ENVELOPE OR THE SQUARE FOOTAGE DISTRIBUTION, MAY OCCUR.

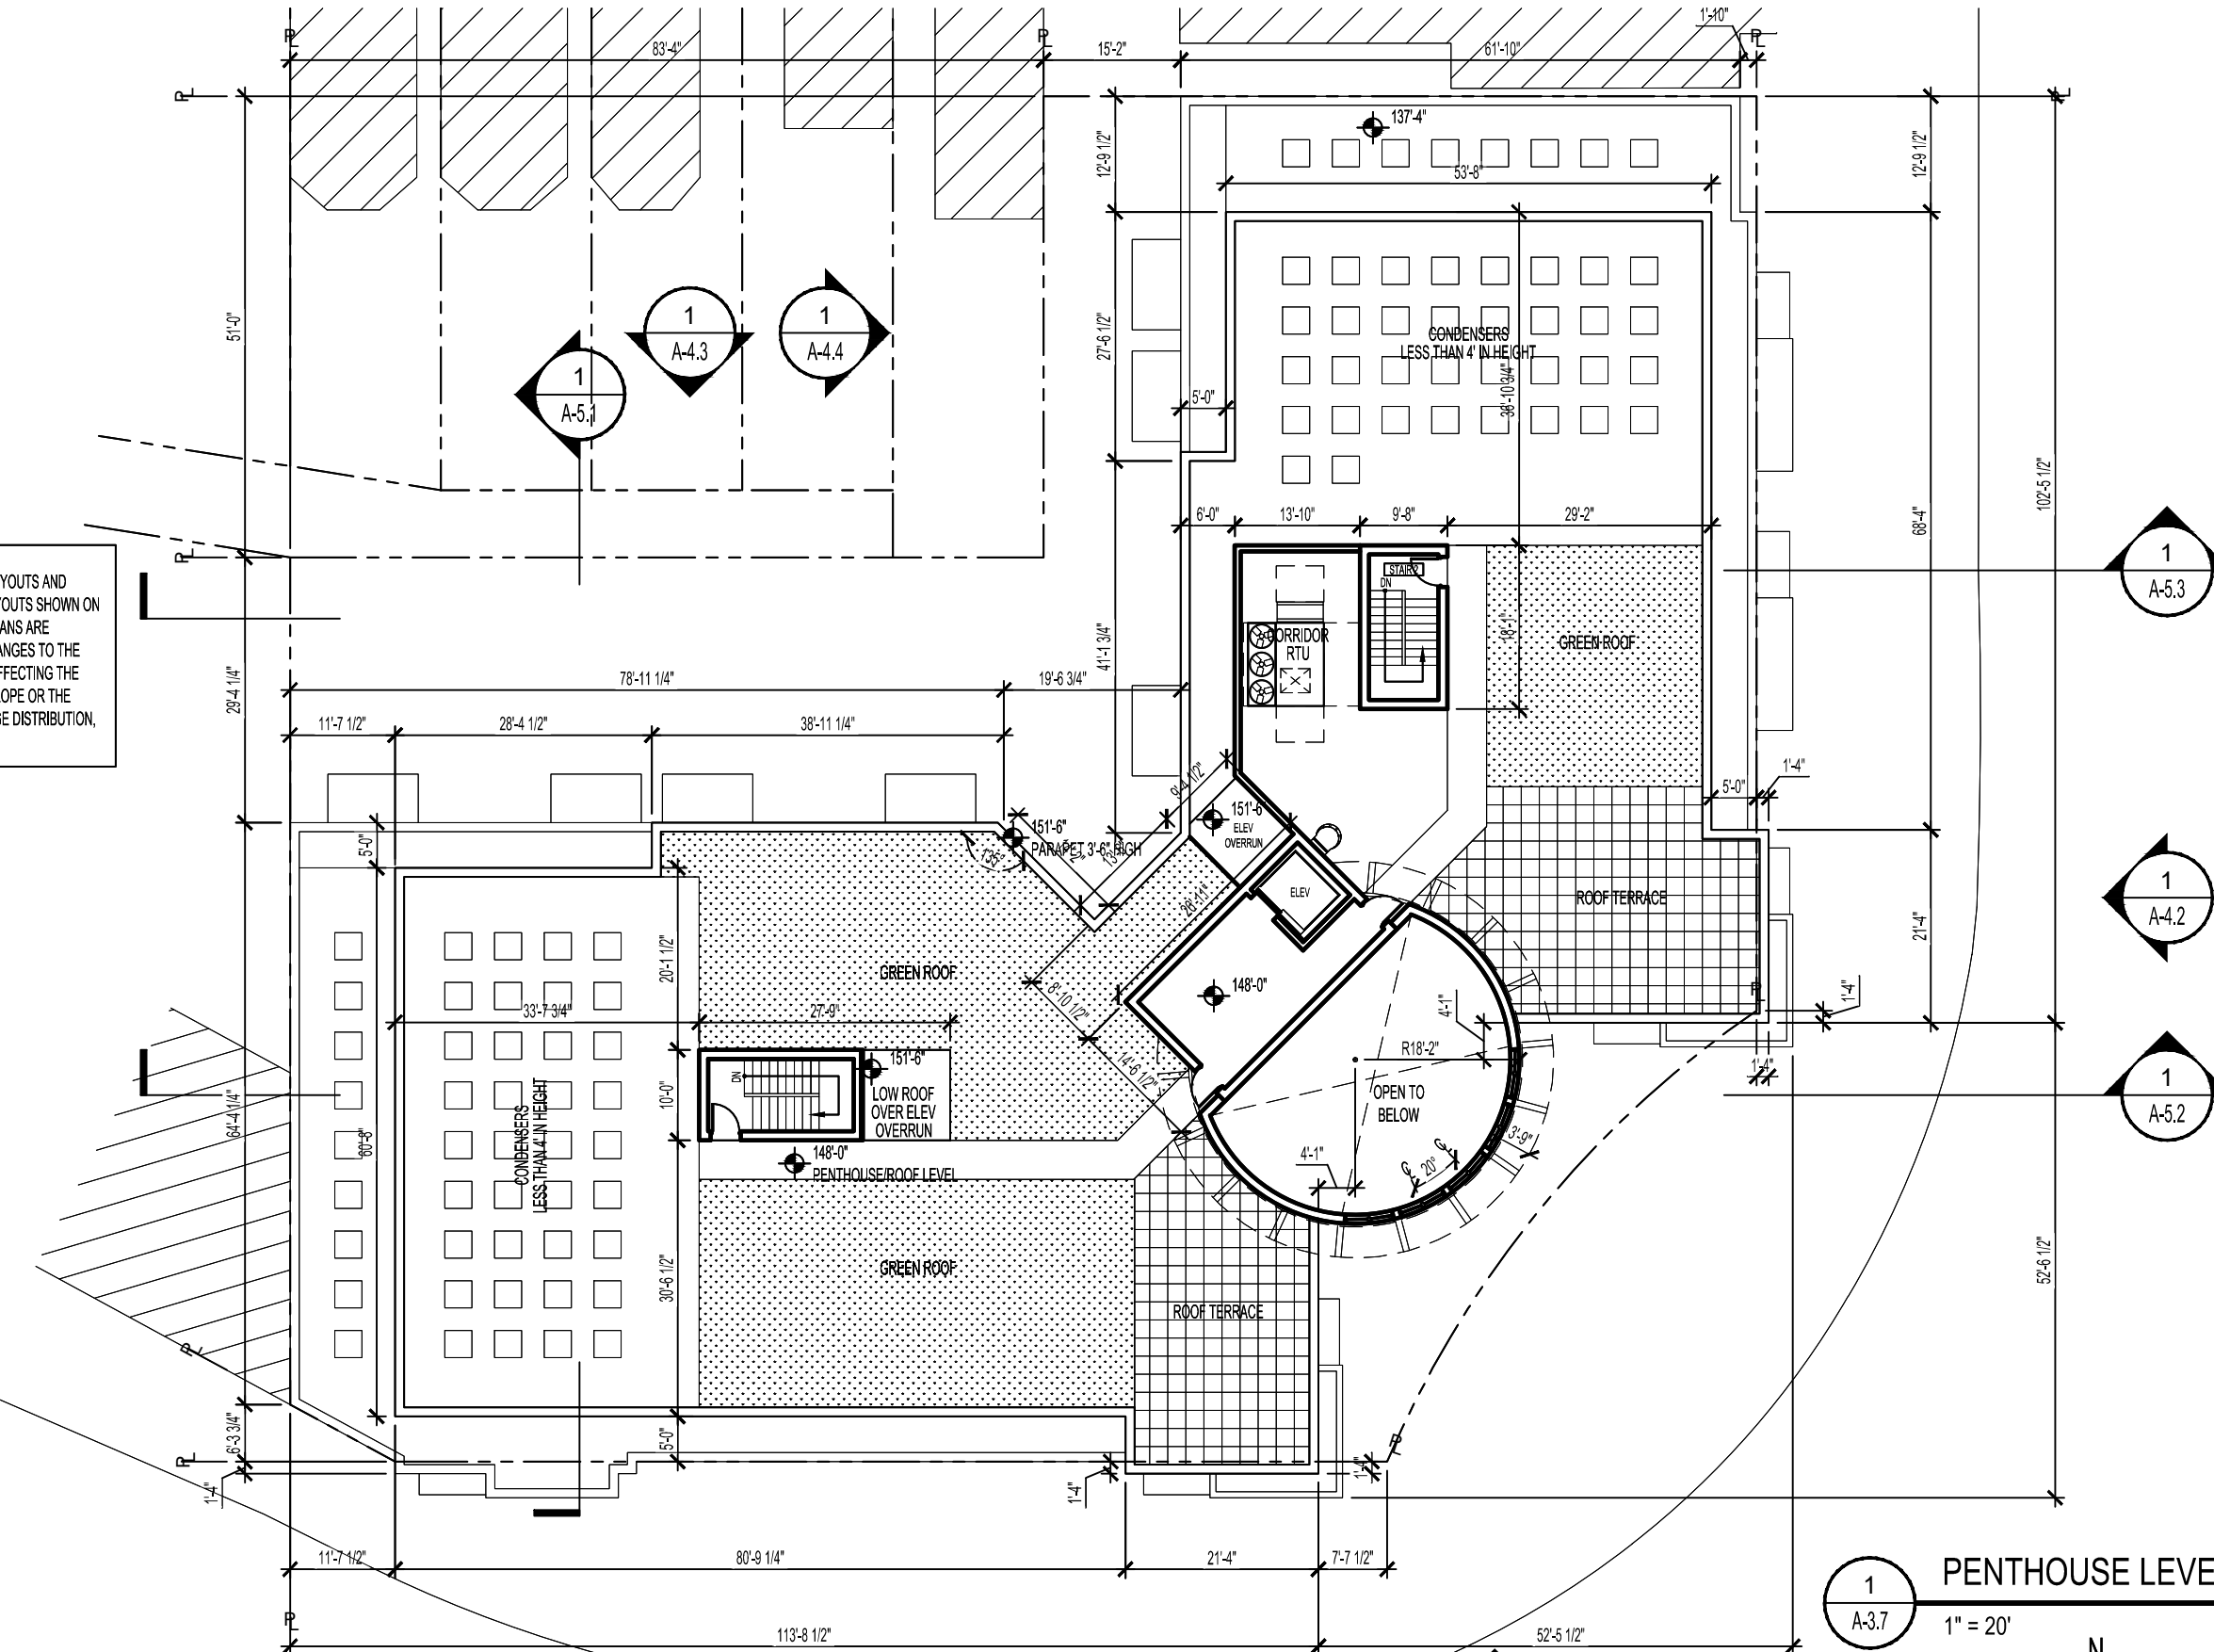

1
A-3.7
PENTHOUSE LEVEL PLAN
1" = 20'

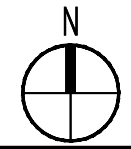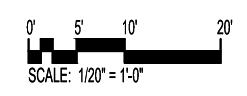

REVISIONS

1	PUD SUBMISSION	5/31/2013
2		
3		
4		
5		
6		
7		
8		
9		
10		

DATE:	05/31/2013
PROJECT NO:	2005-033
DRAWN BY:	JM, JH
CHECKED BY:	BB

Florida & Q Street, LLC
6820 Commercial Drive
Springfield, VA 22151
t: 703.750.8810 f: 703.750.8817

Landscape Architecture Bureau
714 7th Street SE
Washington, DC 20003
t: 202.543.6553
f: 202.543.6550

AMT, LLC
10 G Street NE
Suite 430
Washington, DC 20002
t: 202.289.4545
f: 202.289.5051

1600 North Capitol Street NW
Washington, DC 20002

Bonstra Haresign
ARCHITECTS


PENTHOUSE/MAIN ROOF PLAN

1710 Connecticut Ave NW, Suite 400
Washington, DC 20009-1123


www.bonstra.com 202 588 9373 T
202 588 8122 F

A-3.7

NOTE:
THE INTERIOR LAYOUTS AND MECHANICAL LAYOUTS SHOWN ON THE BUILDING PLANS ARE SCHEMATIC. CHANGES TO THE LAYOUTS, NOT AFFECTING THE EXTERIOR ENVELOPE OR THE SQUARE FOOTAGE DISTRIBUTION, MAY OCCUR.

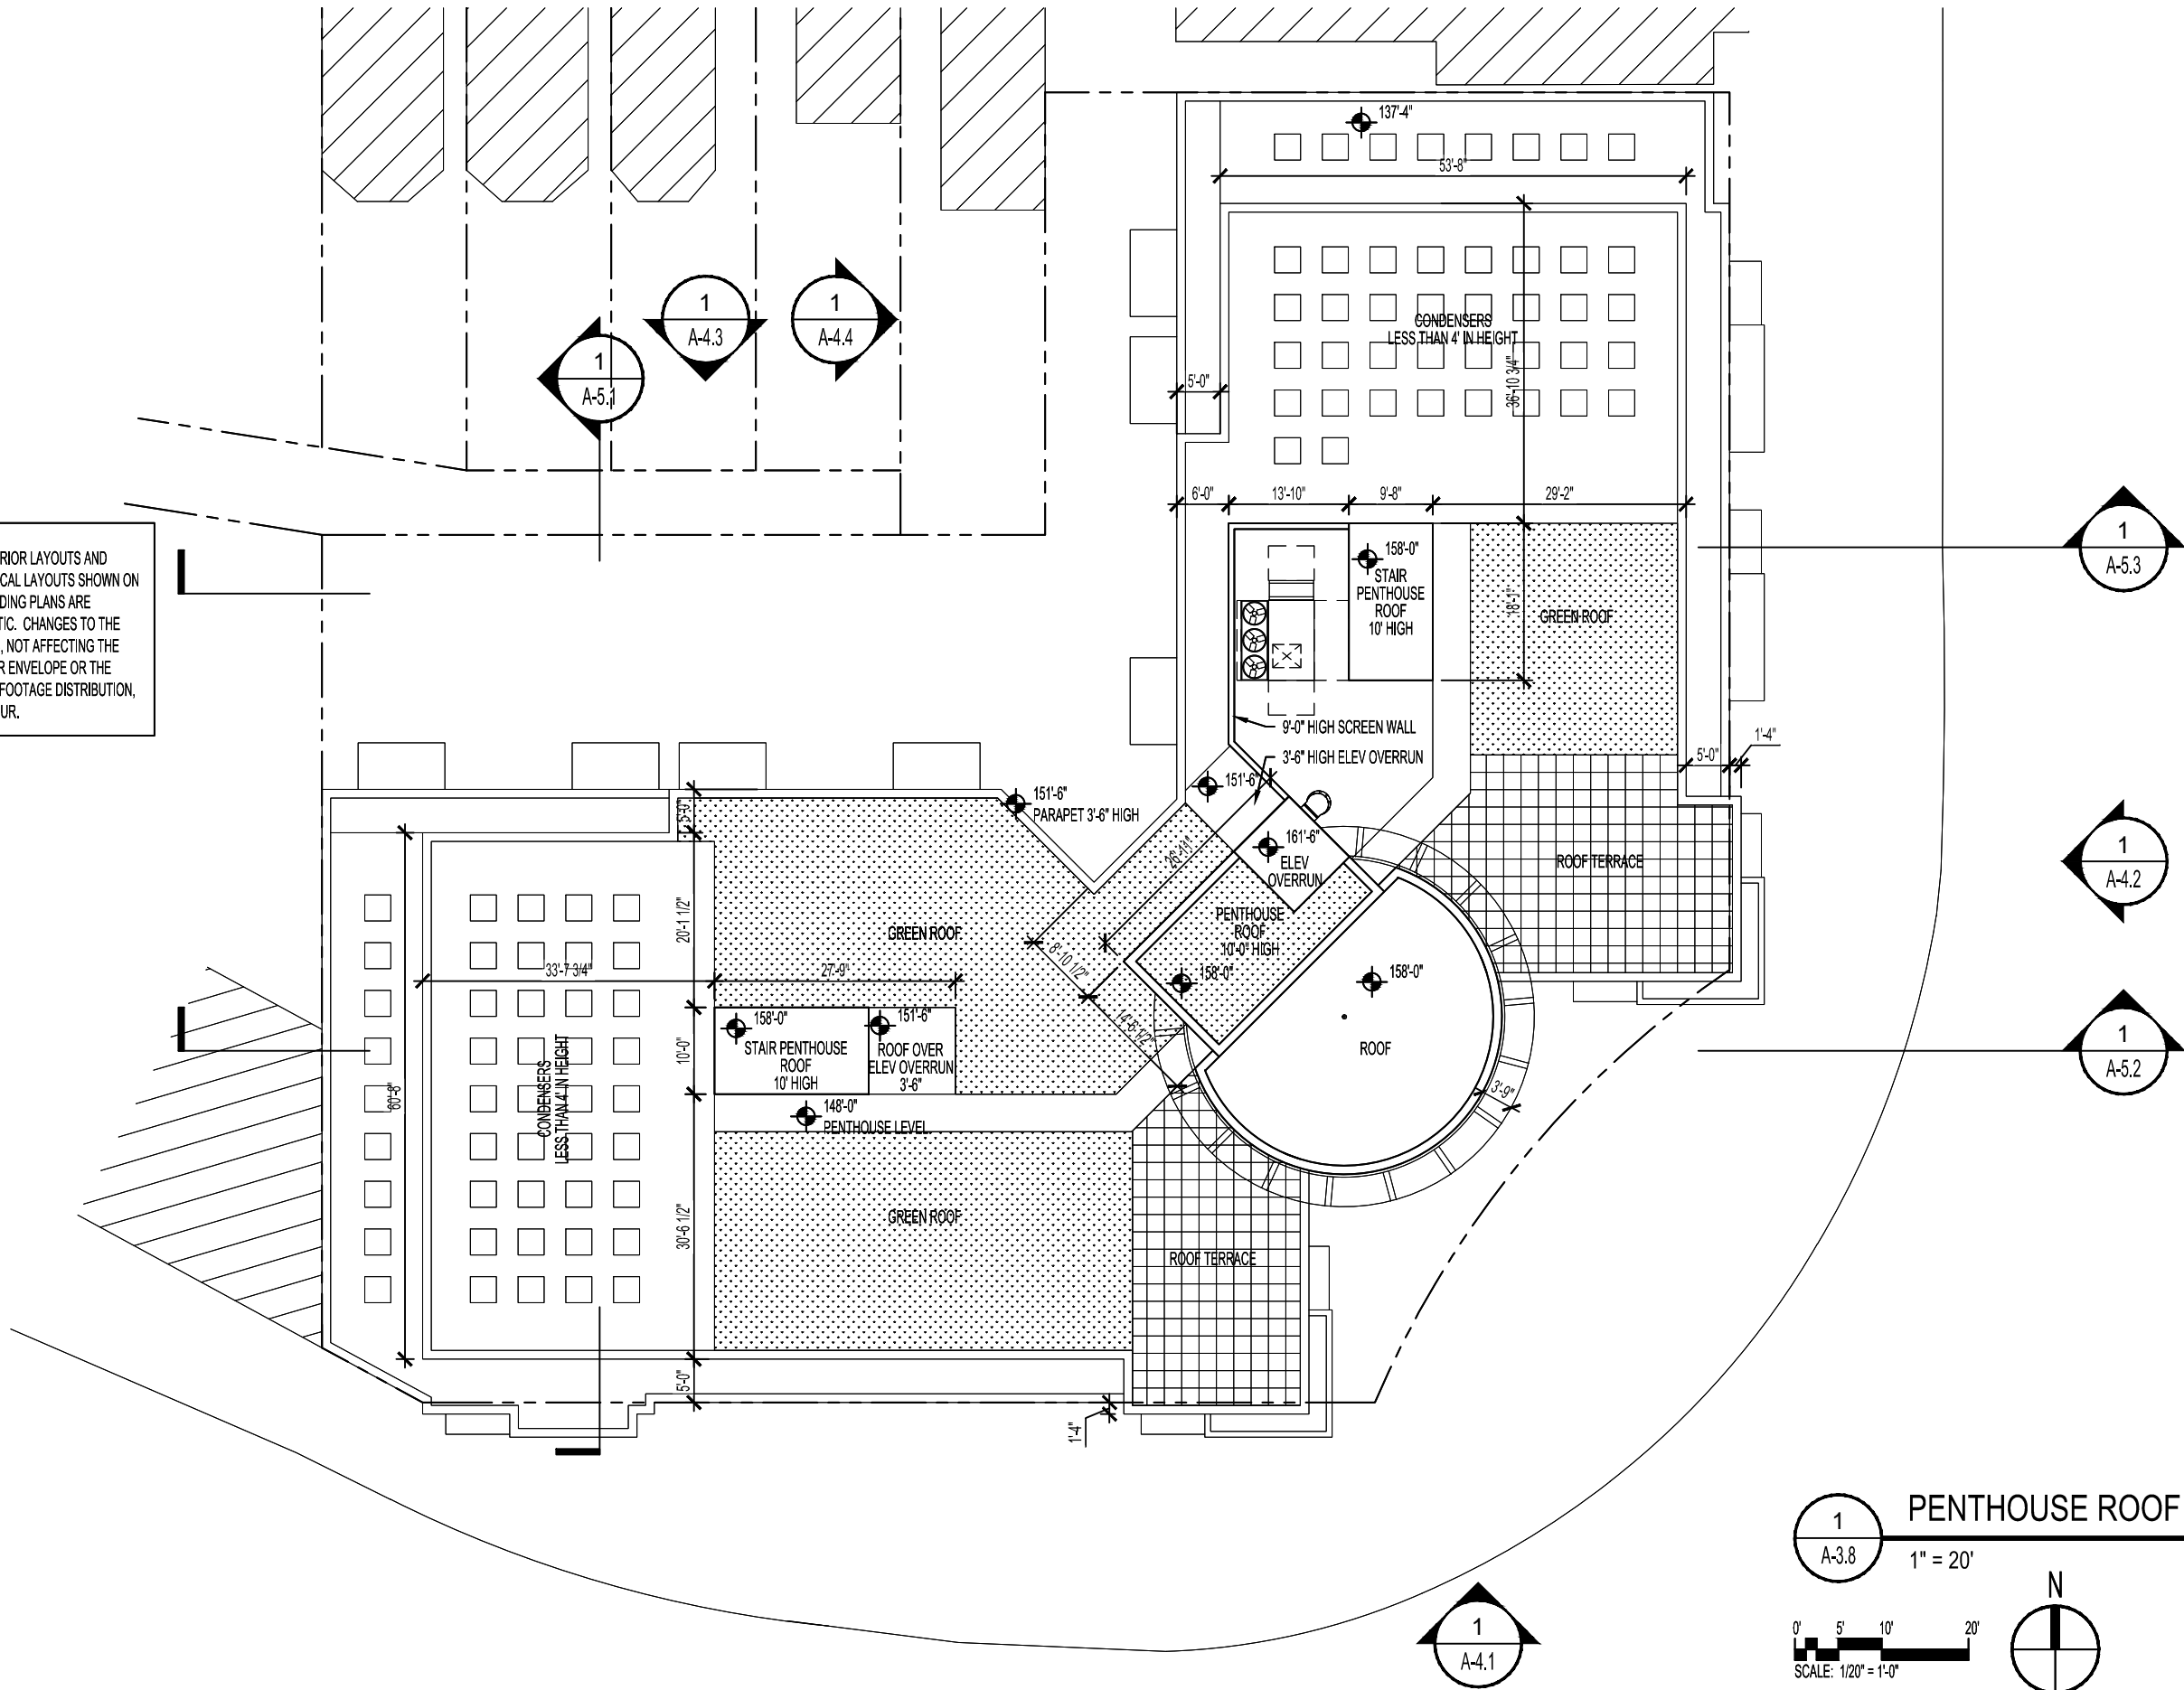

1 PENTHOUSE ROOF PLAN
A-3.8 1" = 20'

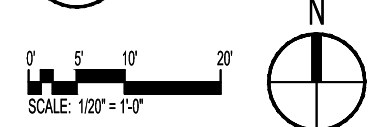

Bonstra Haresign
ARCHITECTS

PENTHOUSE ROOF PLAN

Florida & Q Street, LLC
6820 Commercial Drive
Springfield, VA 22151
t: 703.750.8810 f: 703.750.8817

Landscape Architecture Bureau
714 7th Street SE
Washington, DC 20003
t: 202.543.6553
f: 202.543.6550

AMT, LLC
10 G Street NE
Suite 430
Washington, DC 20002
t: 202.289.4545
f: 202.289.5051

1600 North Capitol Street NW
Washington, DC 20002

REVISIONS

1	PUD SUBMISSION	5/31/2013
2		
3		
4		
5		
6		
7		
8		
9		
10		

DATE:	05/31/2013
PROJECT NO:	2005-033
DRAWN BY:	JM, JH
CHECKED BY:	BB