


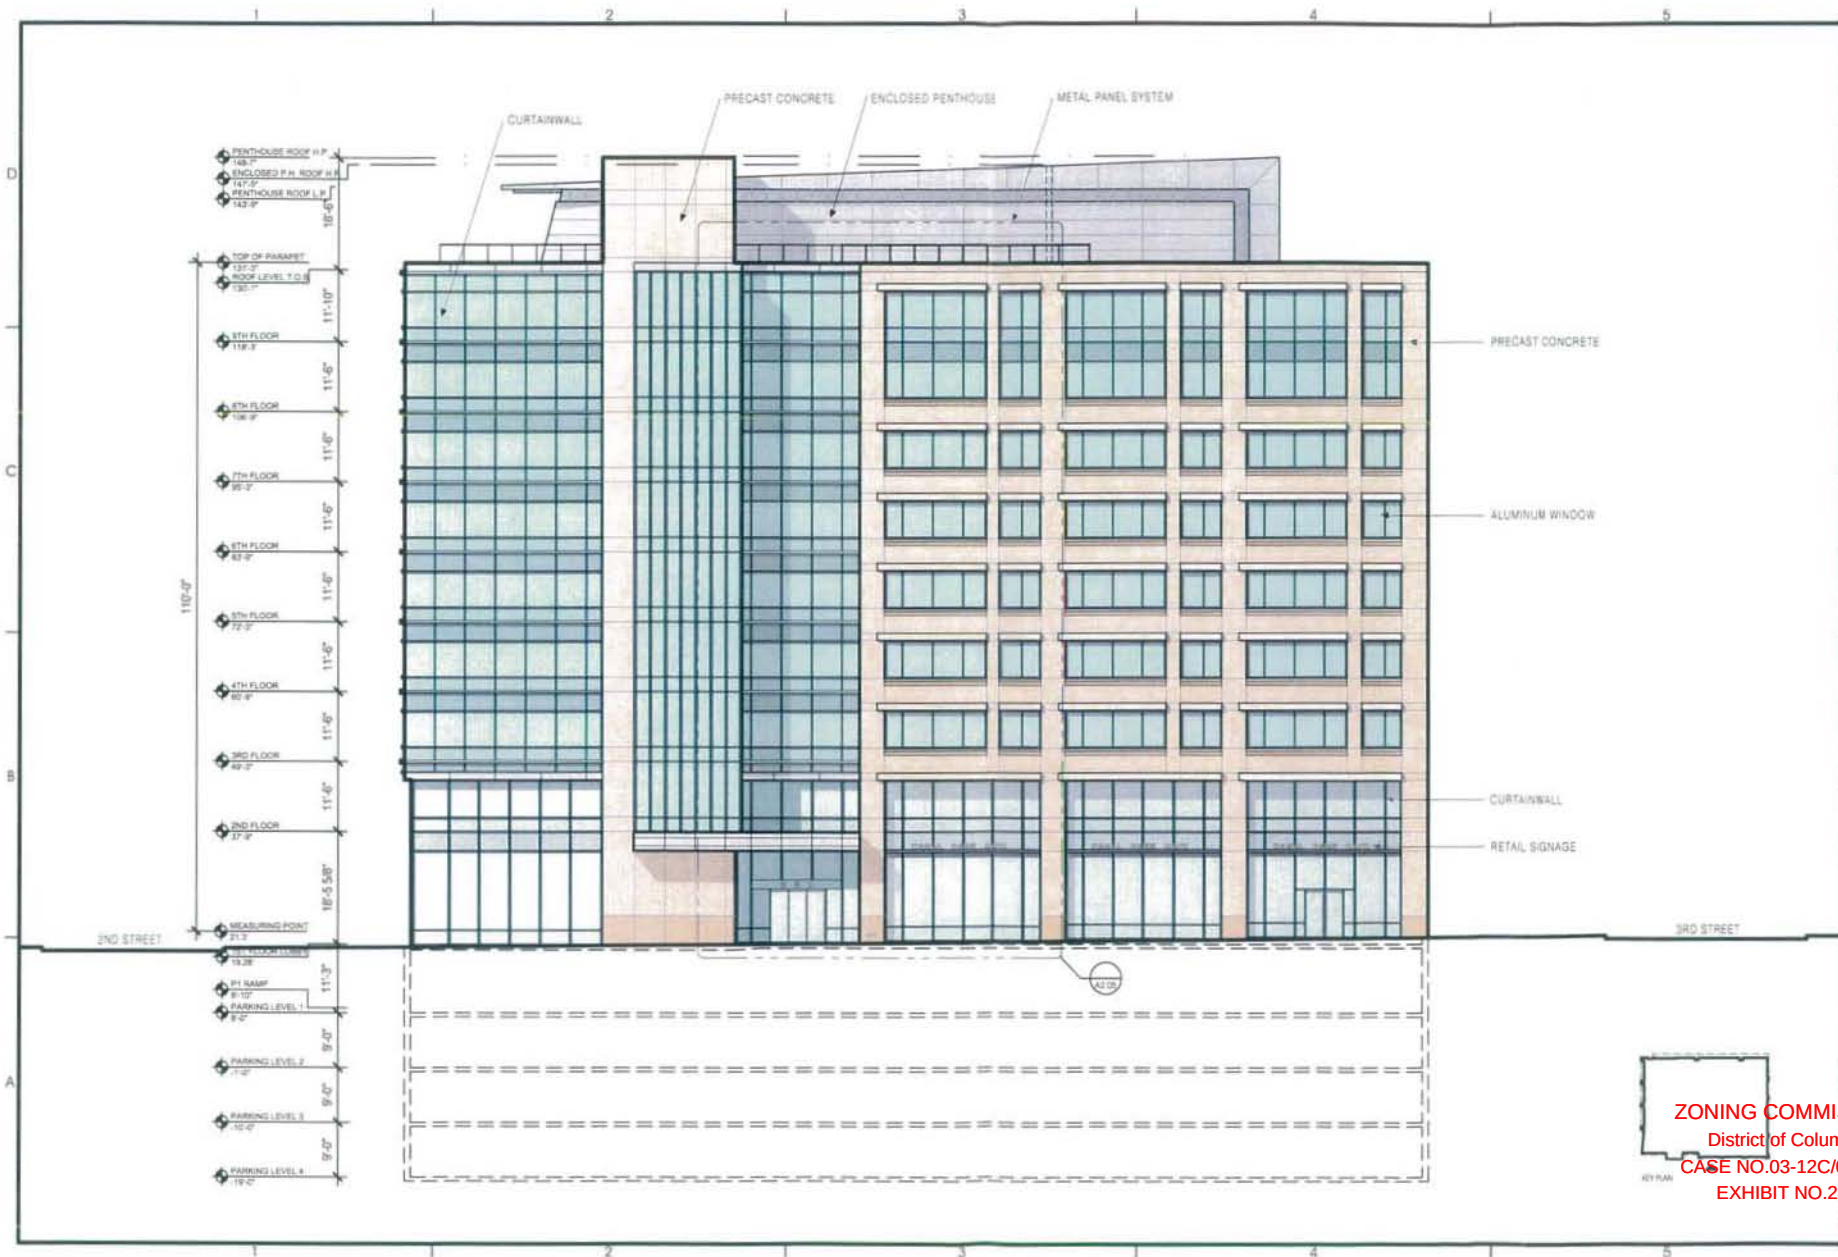

1025 21st Street, NW
Washington, DC 20007
P 202 467 3770
F 202 467 3786
www.hickokcole.com

CONSULTANT

250 M STREET, SE
SQUARE 769, LLC
WILLIAM C. SMITH & COMPANY
1100 New Jersey Ave. SE, Suite 100
Washington, DC 20003

PROJECT

PRE-HEARING SUBMISSION, CASE NO. 03-12C/03-13C
M STREET (SOUTH) ELEVATION

DATE: 1/14/14

PROJECT NO.

03034-01

DATE: 01/14/14

DATE: 01/14/14

ZONING COMMISSION
District of Columbia
CASE NO. 03-12C/03-13C
EXHIBIT NO. 24B

A2.01

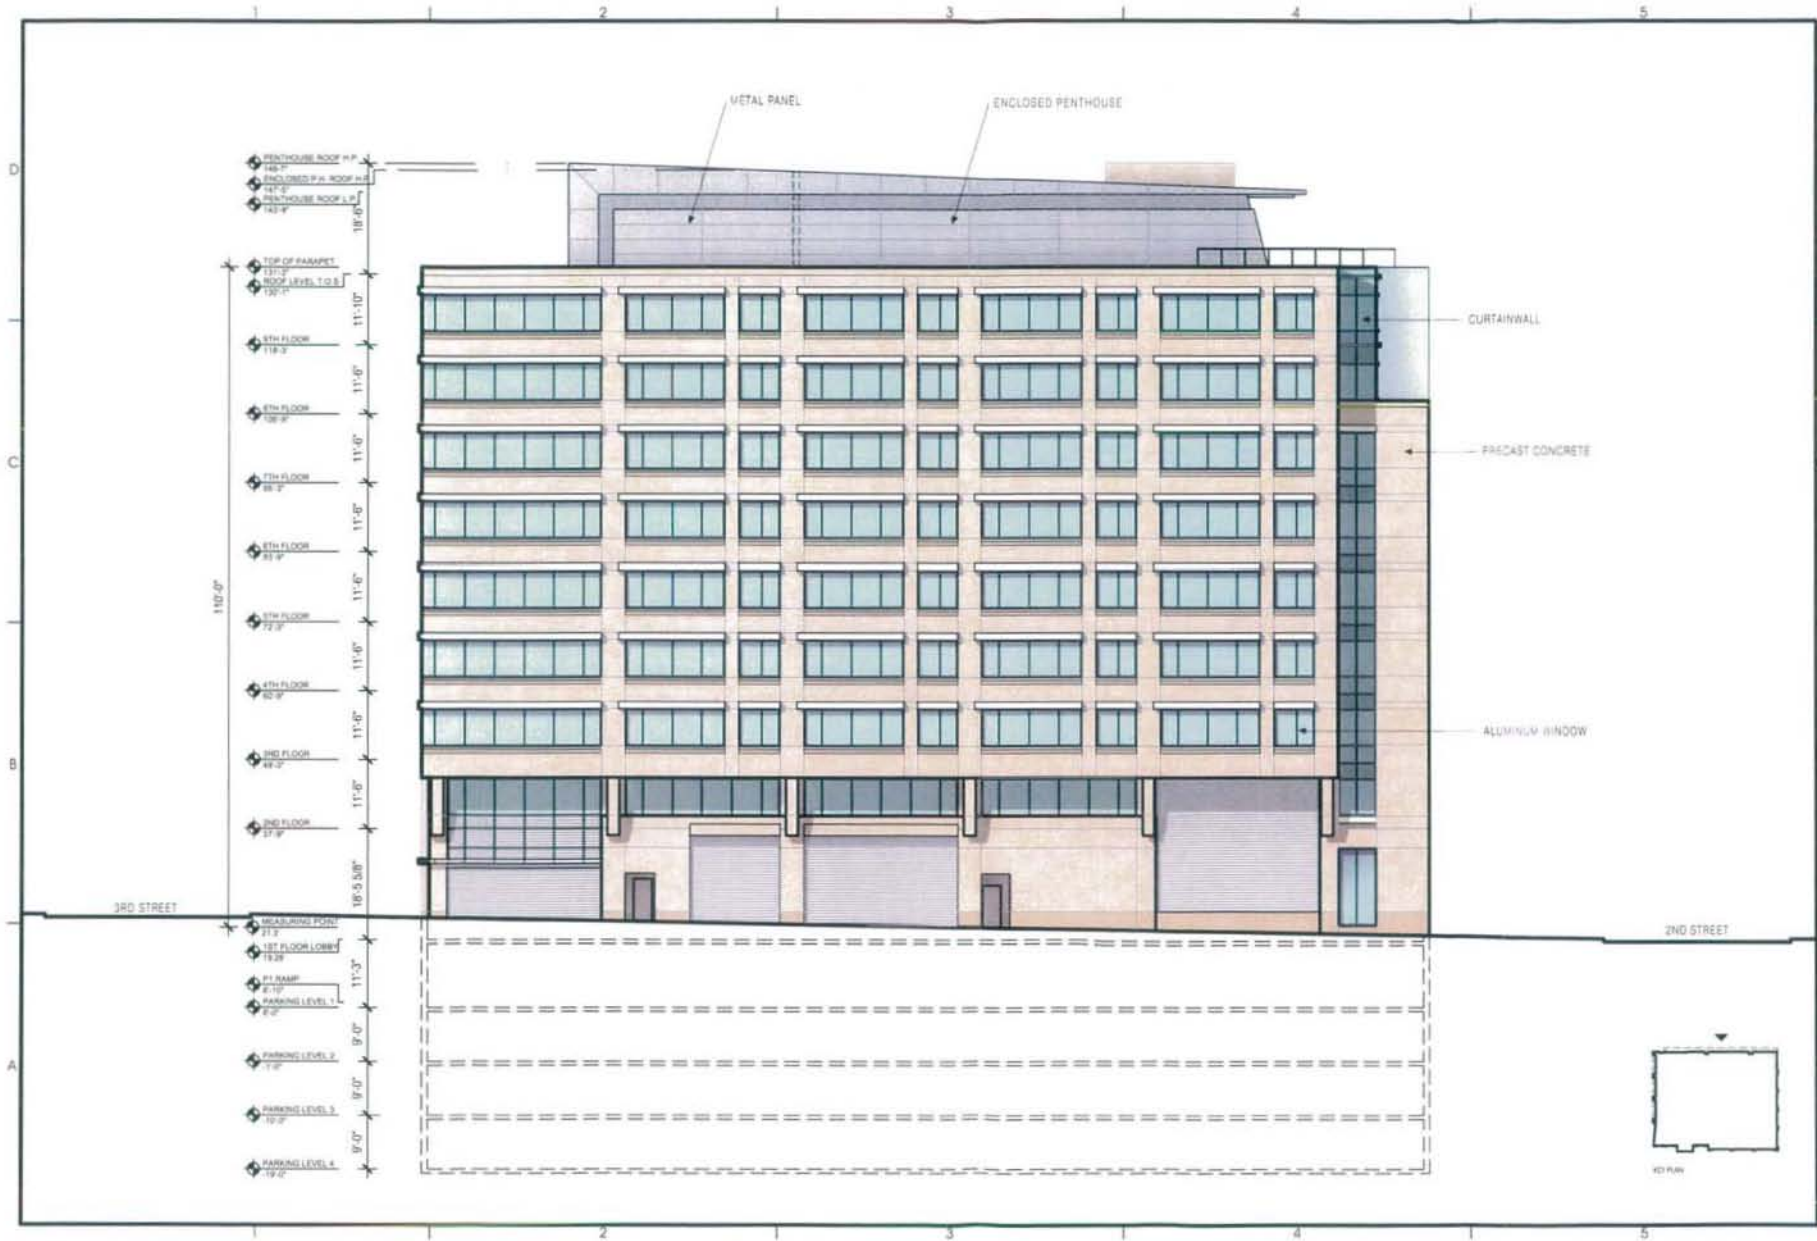

1022 21st Street, NW
Washington, DC 20037
P 202.462.8710
F 202.462.2385
www.hickokcole.com

03-03-06

250 M STREET, SE
SQUARE 769, LLC
WILLIAM C. SMITH & COMPANY
1101 New Jersey Ave. SE Suite 100
Washington, DC 20003

PROJECT

PRE-HEARING SUBMISSION, CASE NO. 03-12C03-13C
SERVICE DRIVE (NORTH) ELEVATION

03-03-06

PROJECT NO.
03-03-06
DRAWN BY
SCALE
1" = 20' 0"
DATE
03-03-06
DWG. NO.

A2.03