



File Name: "Project Base Building_08002 Mt Pleasant.dwg"; 1 Working Files (.pln) Mt Pleasant Main 10_0722 Issued for Construction.pln
Layout: A4.03 REAR AND SIDE ELEVATIONS
Printed Date: 8/26/10 at 6:55 PM

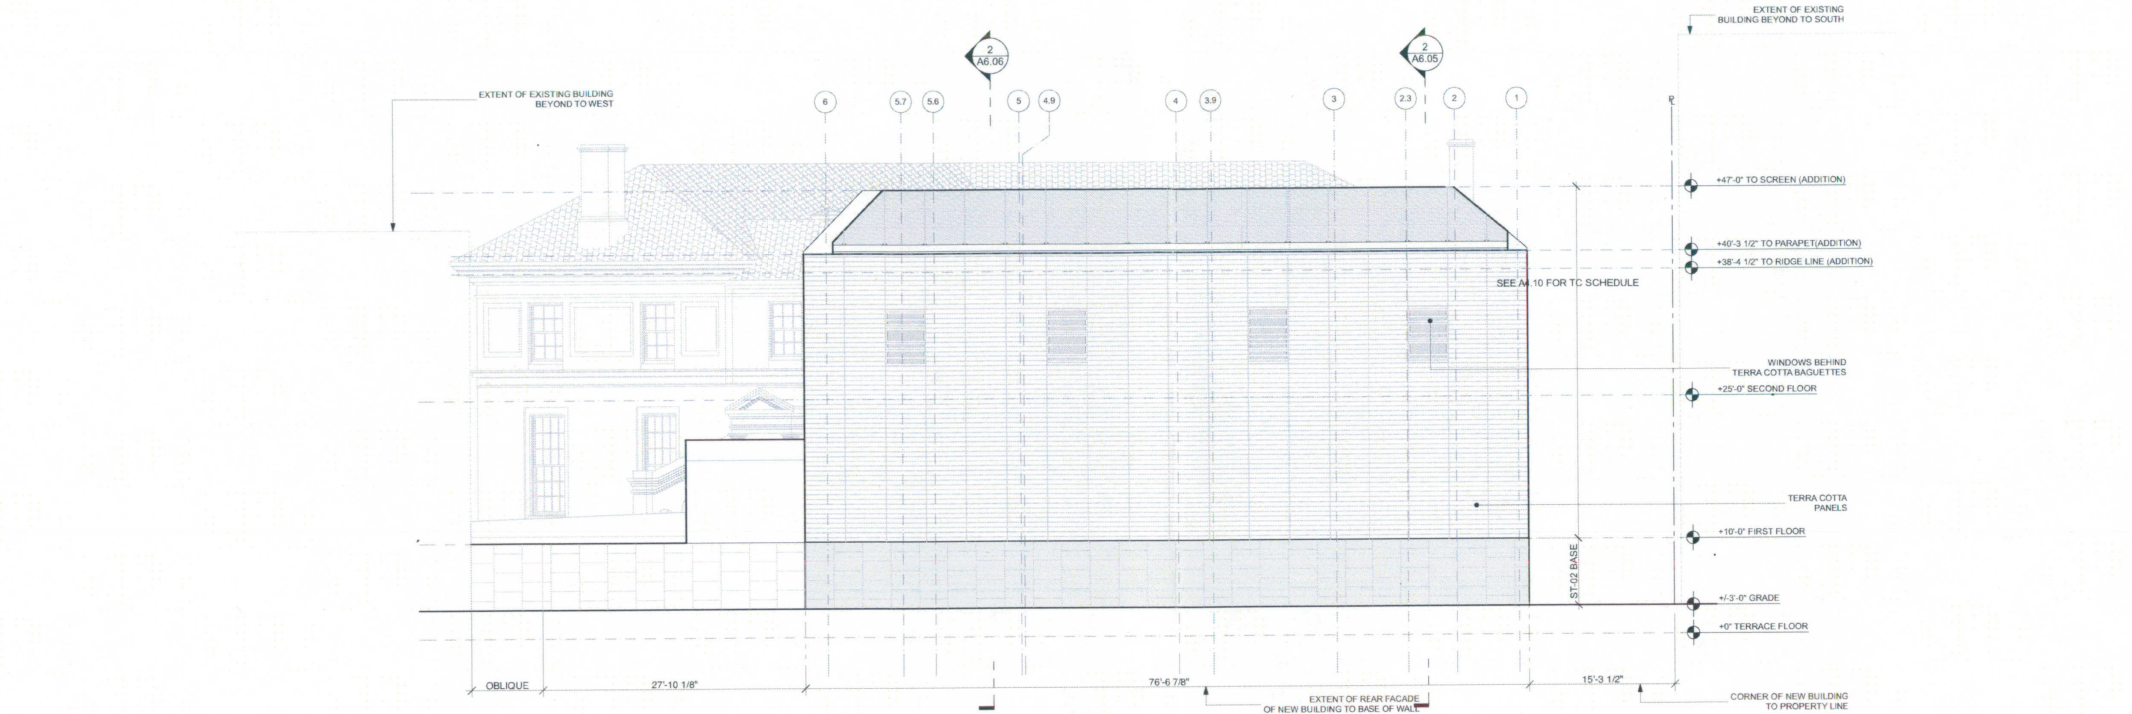

1 ELEVATION @ W
Scale: 1/8" = 1'-0"

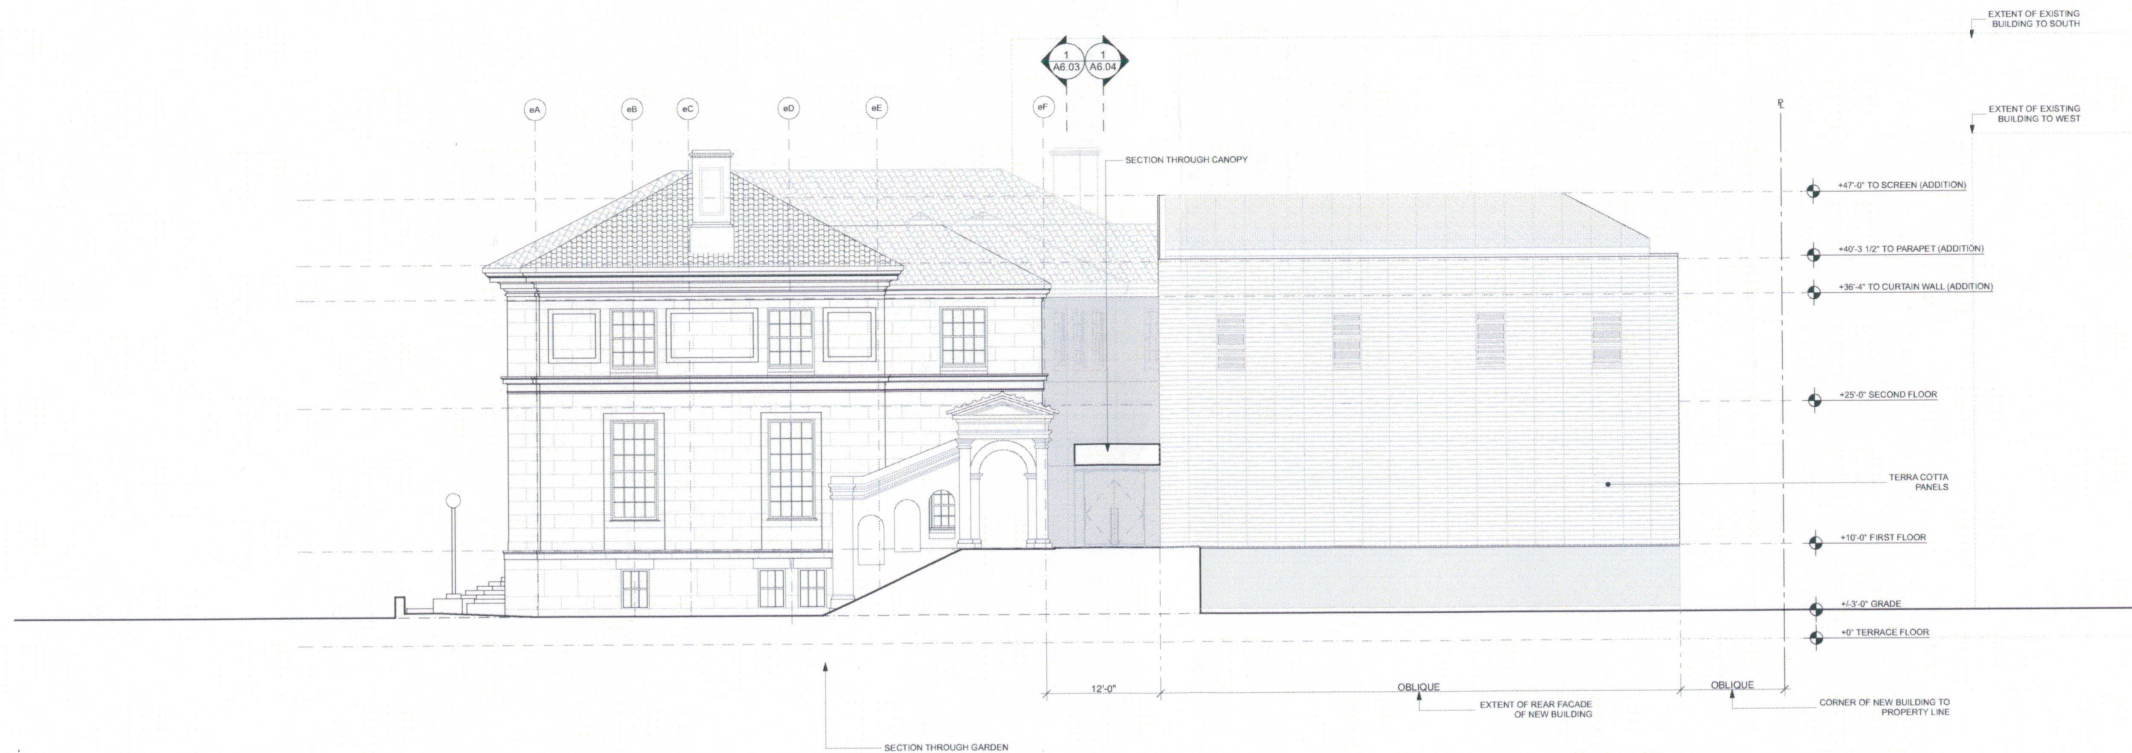

2 ELEVATION @ NW
Scale: 1/8" = 1'-0"

Mt. Pleasant Library

3160 16th Street, NW
Washington, DC 20010



901 G Street, NW
Washington, DC 20001

Architect



1010 Wisconsin Avenue, NW
Suite 405
Washington, DC 20007
T 202.466.6116
F 202.466.6235



3 East 28th Street, 6th Floor
New York, NY 10016

T 212.696.0414

Structural Engineer

ReStl Designers, Inc.
1001 Connecticut Ave, NW, Suite 320
Washington, DC 20036

T 202.452.1103

F 202.452.1133

MEP Engineer

Allen & Shariff

ENGINEERING

7061 Deepage Drive

Columbia, MD 21045

T 410.381.7100

F 410.381.7110

Civil Engineer

AMT

12750 Twinbrook Parkway

Rockville, MD 20852

T 301.881.2545

F 301.881.0814

Landscape Architect

O C U L U S

2410 17th Street, NW, Suite 201

Washington, DC 20009

T 202.588.5454

F 202.588.5449

REV DT ISSUED

05-28-09 SCHEMATIC DESIGN

07-17-09 DESIGN DEVELOPMENT

12-04-09 ISSUED FOR PERMIT

8-26-10 ISSUED FOR CONSTRUCTION