


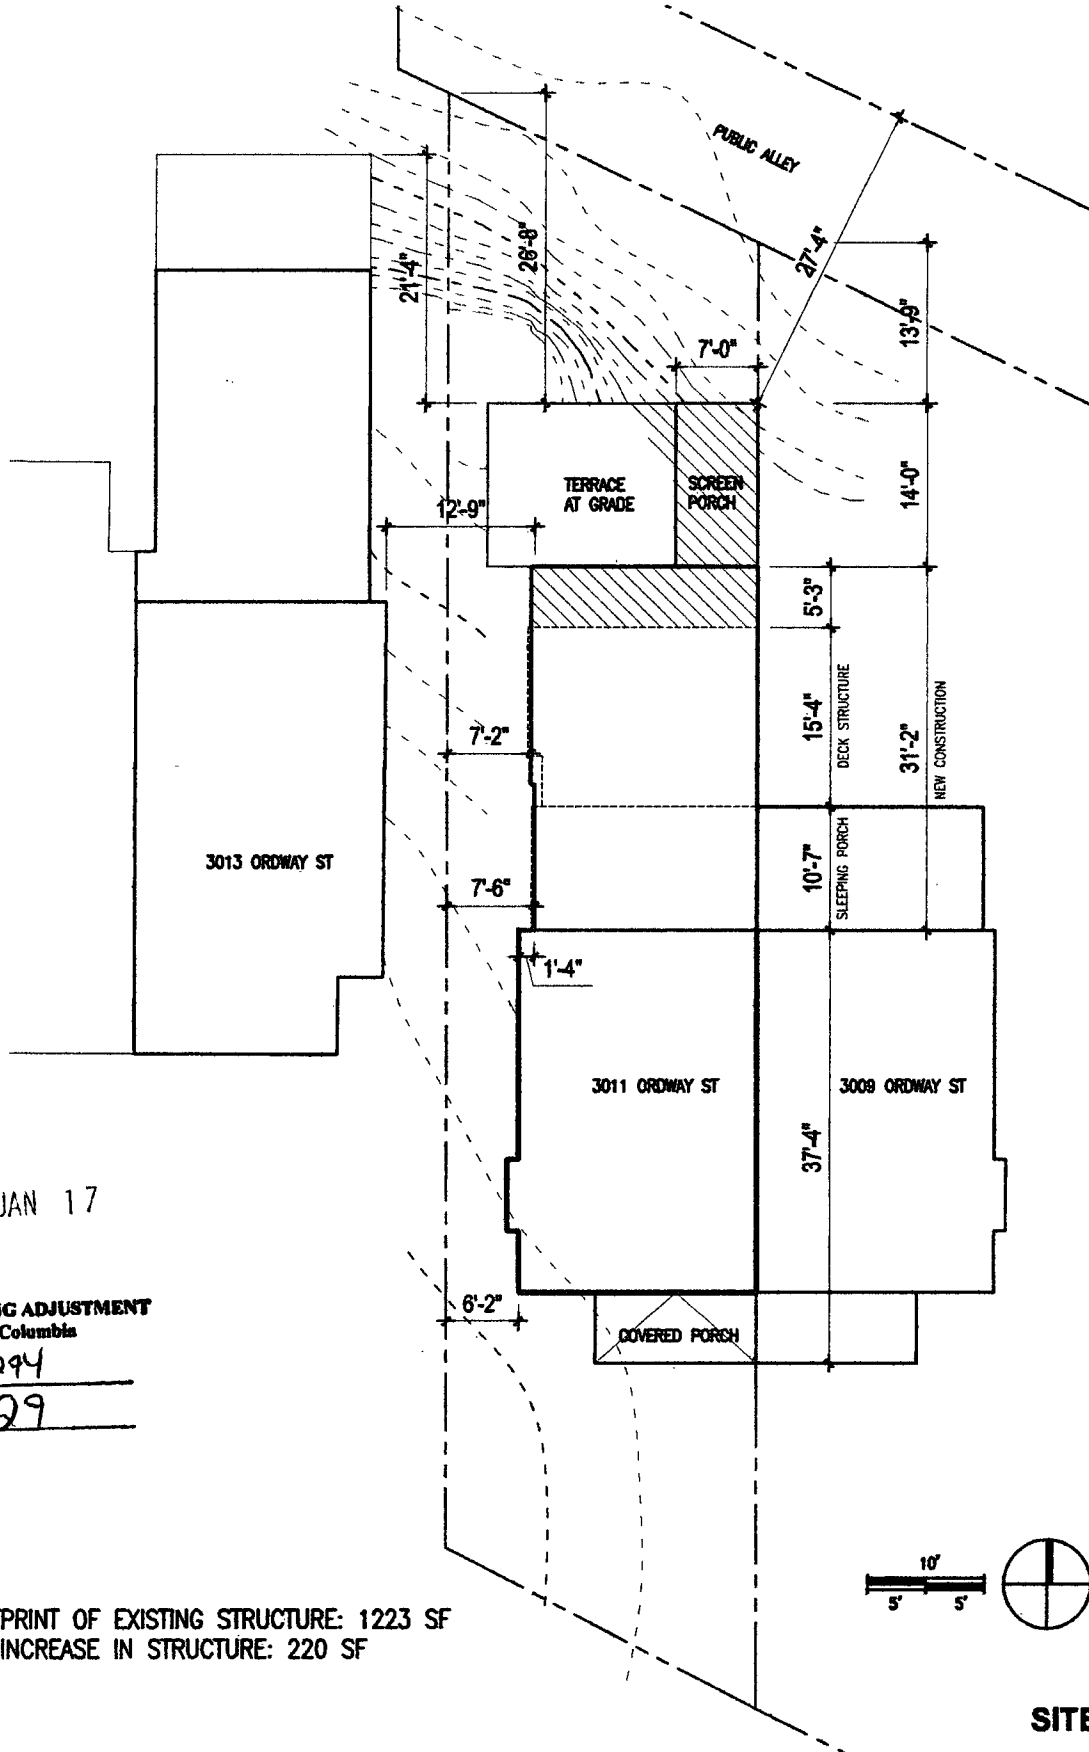

JAN 17

BOARD OF ZONING ADJUSTMENT
District of Columbia

CASE NO. 18924

EXHIBIT NO. 29

FOOTPRINT OF EXISTING STRUCTURE: 1223 SF
☒ NET INCREASE IN STRUCTURE: 220 SF

SITE PLAN

OFFICE
STANDARD

3011 ORDWAY STREET NW

BZA Case #18924

Hearing Date: 17 January 2012

EXHIBIT NO. 29