



BOARD OF ZONING ADJUSTMENT
District of Columbia

CASE NO. 18294

EXHIBIT NO. 6

RECEIVED
U.S. OFFICE OF ZONING
2011 AUG 18 PM 4:03

office
STANDARD
1852 Columbia Road, NW #202
Washington, DC 20009
202 758-5518


Ordway St
Addition

3011 Ordway St, NW
Washington, DC 20008

date:
8-5-11
scale:
NTS

title:
**Front Elevation,
From Sidewalk**

number:
**PHOTO
01**
RECEIVED
U.S. OFFICE OF ZONING
2011 AUG 18 PM 4:03
CASE NO. 18294
EXHIBIT NO. 6

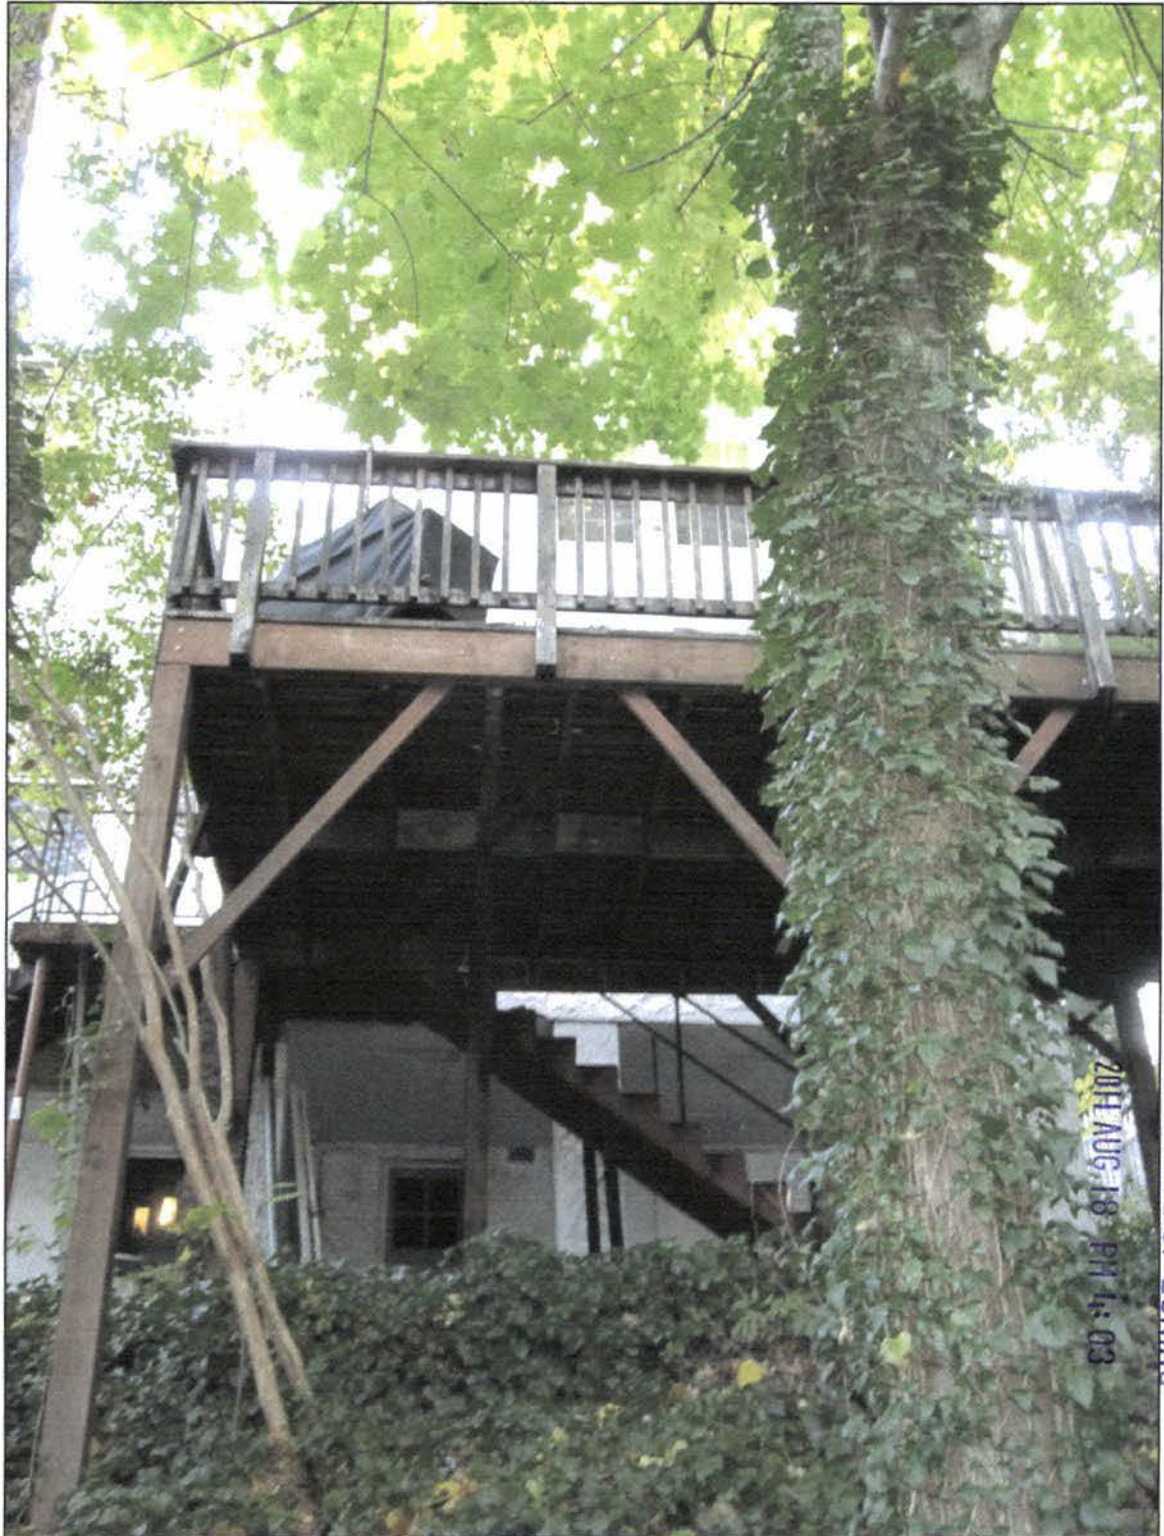

RECEIVED
D.C. OFFICE OF ZONING

office
STANDARD

1852 Columbia Road, NW #202
Washington, DC 20009
202 758-5518

Ordway St
Addition

3011 Ordway St, NW
Washington, DC 20008

date:
8-5-11
scale:
NTS

title:
Rear View,
From yard

number:
PHOTO
02



RECEIVED
D.C. OFFICE OF ZONING
2011 AUG 18 PM 4: 03


office
STANDARD
1852 Columbia Road, NW #202
Washington, DC 20009
202 758-5518

Ordway St
Addition
3011 Ordway St, NW
Washington, DC 20008

date:
8-5-11
scale:
NTS

title:
Side View,
From Street

number:
PHOTO
03

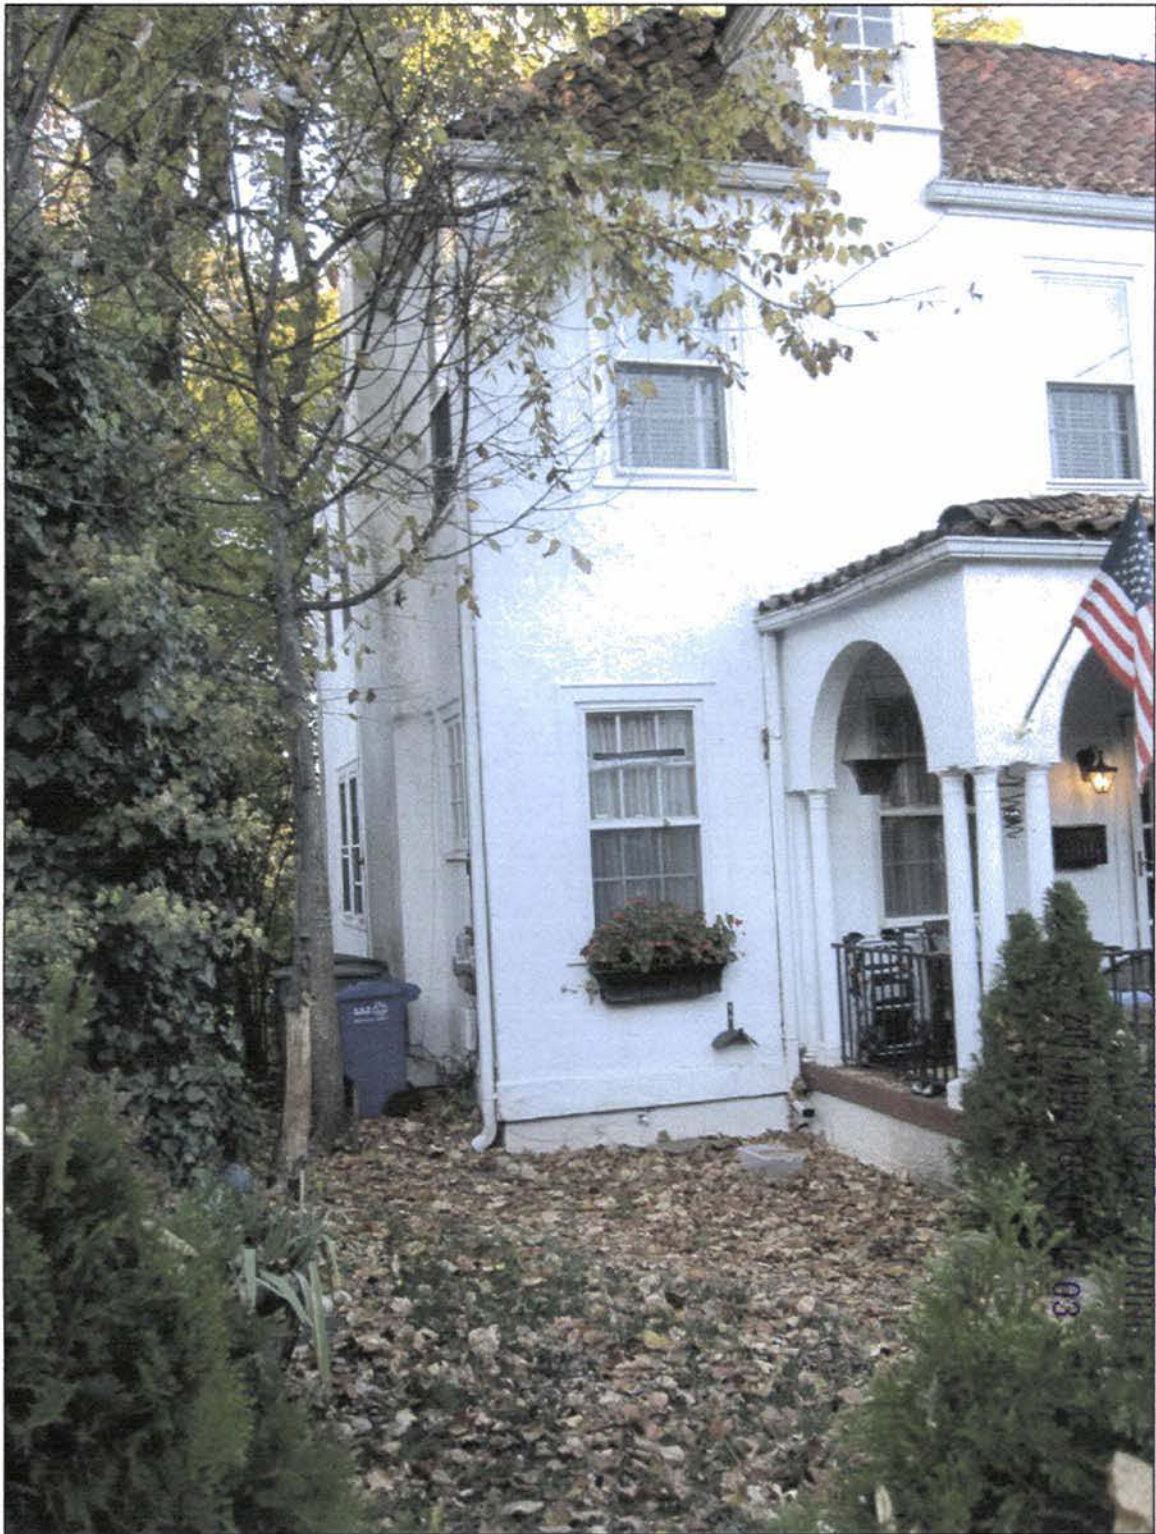

RECEIVED

03

office
STANDARD
1852 Columbia Road, NW #202
Washington, DC 20009
202 758-5518

Ordway St
Addition
3011 Ordway St, NW
Washington, DC 20008

date:
8-5-11
scale:
NTS

title:
**3/4 View,
From Sidewalk**

number:
**PHOTO
04**



RECEIVED
OFFICE OF THE
COMMISSIONER
OF LANDS

office
STANDARD

1852 Columbia Road, NW #202
Washington, DC 20009
202 758-5518

Ordway St
Addition

3011 Ordway St, NW
Washington, DC 20008

date:
8-5-11
scale:
NTS

title:
3/4 View,
From Neighboring
Yard

number:
PHOTO
05