


NAYLOR COURT STABLES

Naylor Court, DC

AREA MAP

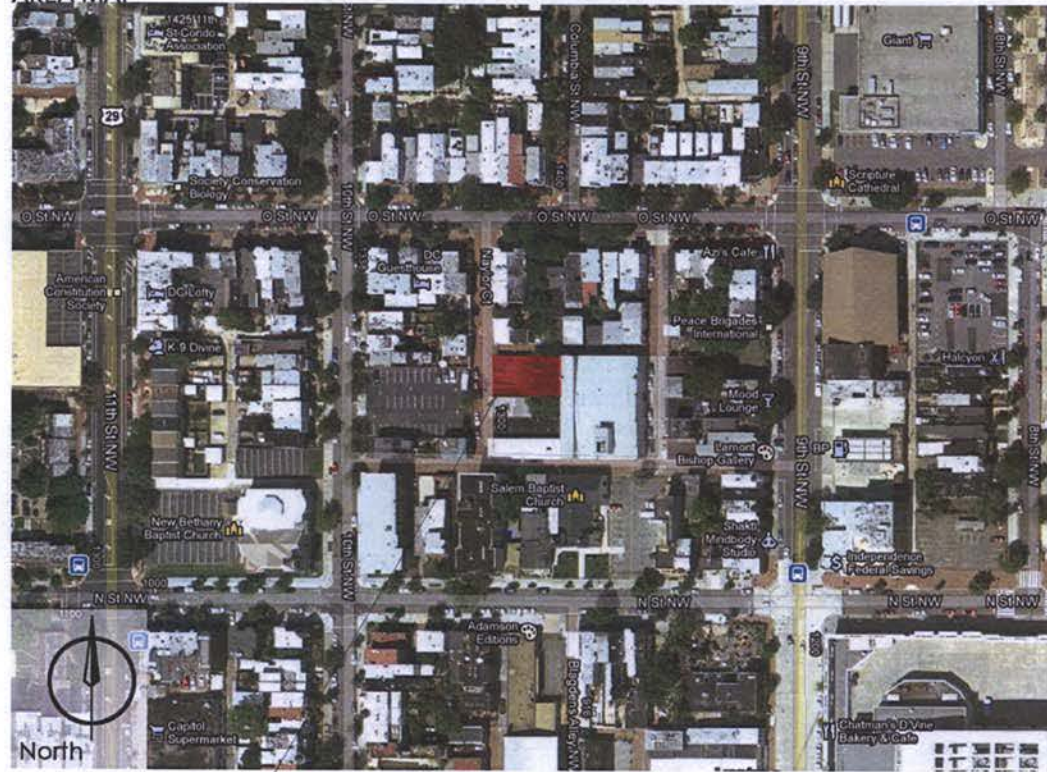

Site Location



VIEW OF SITE - LOOKING SOUTHEAST

30' ALLEY FRONTAGE



15' ALLEY FRONTAGE




VIEWS ALONG 15' ALLEY

BOARD OF ZONING ADJUSTMENT
District of Columbia


CASE NO. 18318

EXHIBIT NO. 9

RECEIVED
D.C. OFFICE OF ZONING
2011 OCT 17 AM 10:10

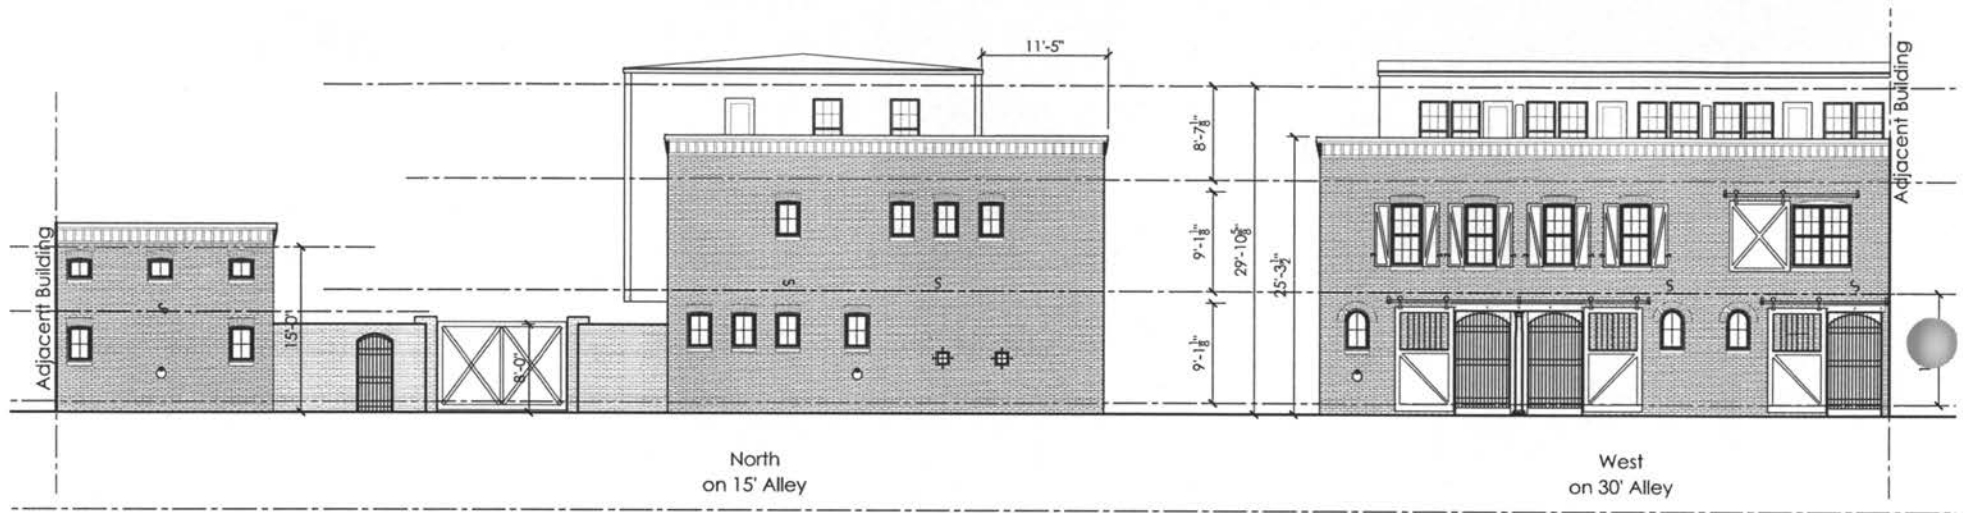

NAYLOR COURT STABLES Naylor Court, DC

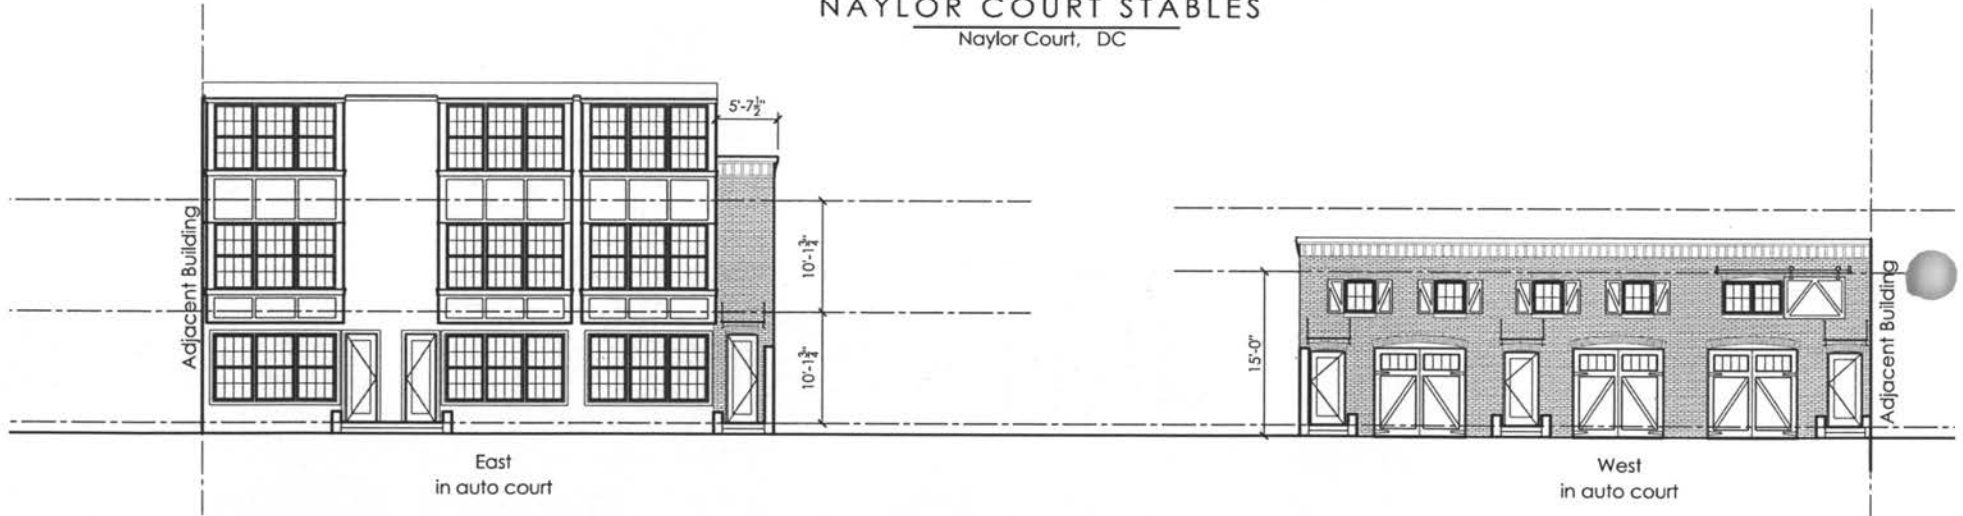


RECEIVED
D.C. OFFICE OF ZONING
2011 OCT 17 AM 10:10

NAYLOR COURT STABLES

Naylor Court, DC
Site Plan







LOT 1	65% coverage
building	- 1050s.f.
lot	- 1615s.f.
LOT 2	65% coverage
building	- 1050s.f.
lot	- 1615s.f.
LOT 3	65% coverage
building	- 1110s.f.
lot	- 1710s.f.




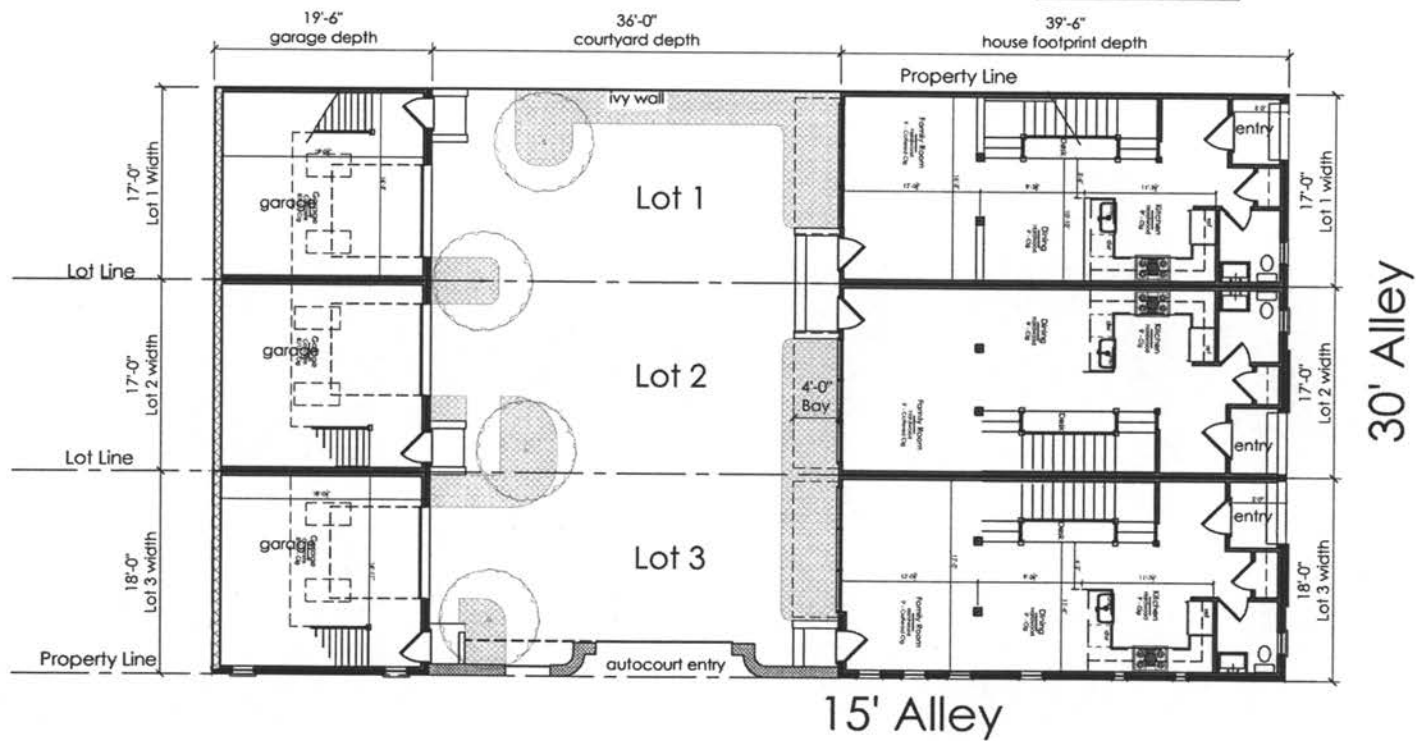


RECEIVED
D.C. OFFICE OF ZONING
2011 OCT 17 AM 10:10

RECEIVED
D.C. OFFICE OF ZONING
2011 OCT 17 AM 10:10

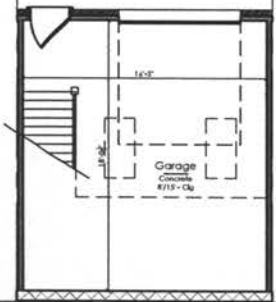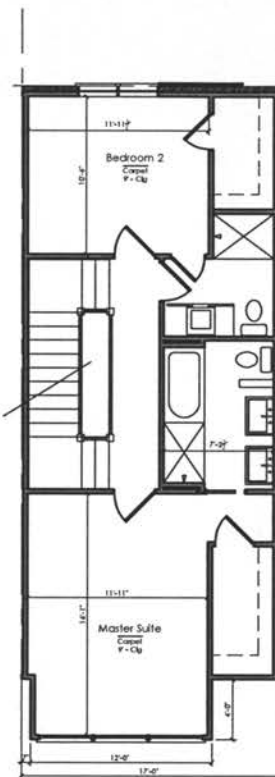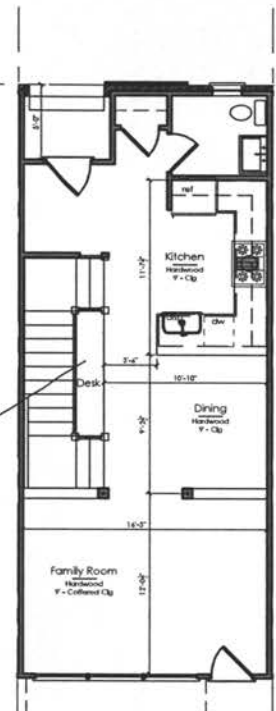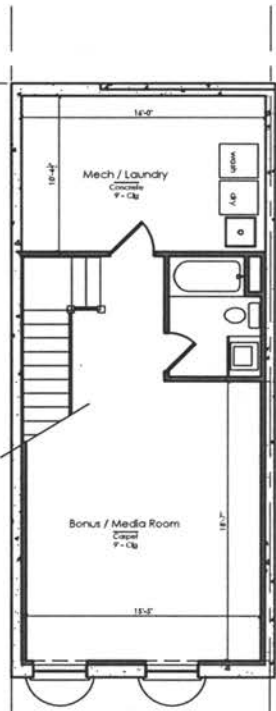







OPaL
Naylor Court Stables, DC
Lot 1

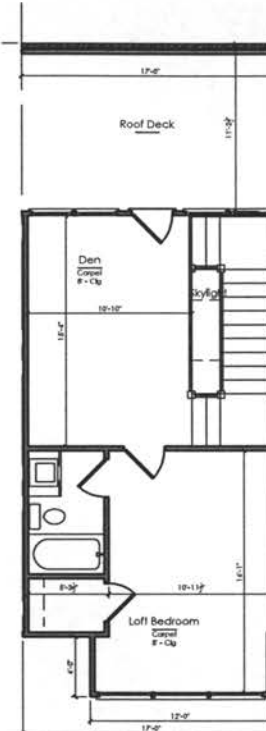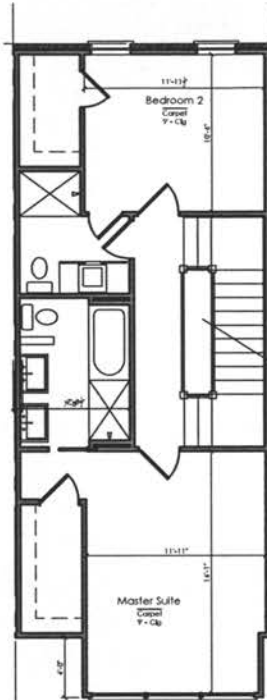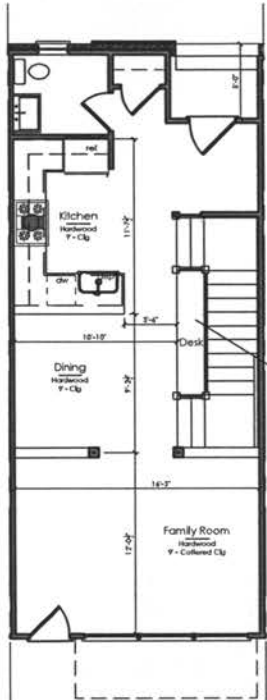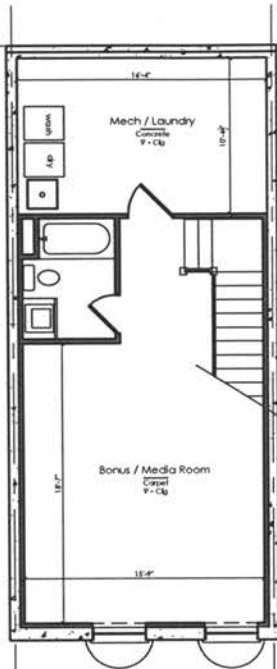

OPaL
Naylor Court Stables, DC
Lot 2

RECEIVED
D.C. OFFICE OF ZONING
2011 OCT 17 AM 10:10

RECEIVED
D.C. OFFICE OF ZONING
2011 OCT 17 AM 10:10

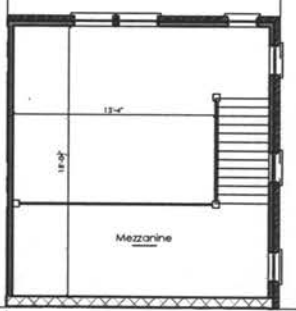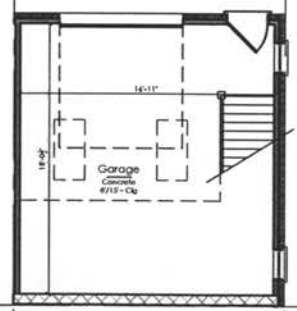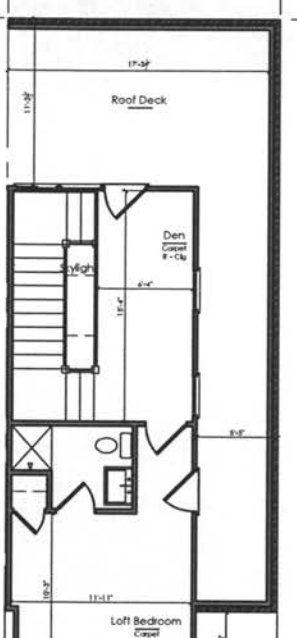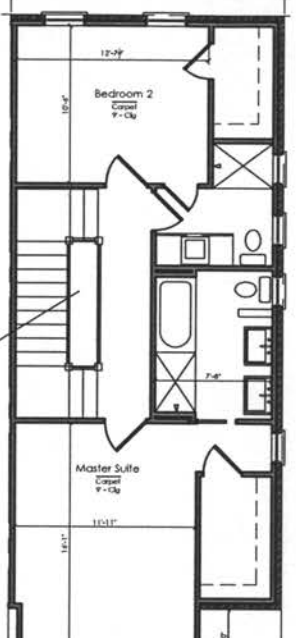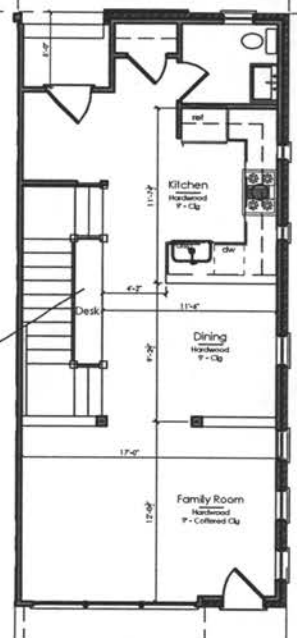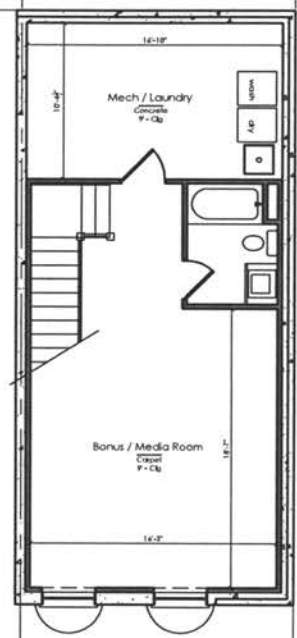

OPaL
Naylor Court Stables, DC
Lot 3

DISTRICT OF COLUMBIA GOVERNMENT
OFFICE OF THE SURVEYOR

Washington, D.C., July 13, 2011


Plat for Building Permit of: SQUARE 367 LOT 862

Scale: 1 inch = 20 feet Recorded in Book A&T Page 3815-M

Receipt No. 11-D4695

Furnished to: G & S

I hereby certify that all existing improvements shown hereon, are completely dimensioned, and are correctly platted; that all proposed buildings or construction, or parts thereof, including covered porches, are correctly dimensioned and platted and agree with plans accompanying the application; that the foundation plans as shown hereon is drawn, and dimensioned accurately to the same scale as the property lines shown on this plat; and that by reason of the proposed improvements to be erected as shown hereon the size of any adjoining lot or premises is not decreased to an area less than is required by the Zoning Regulations for light and ventilation; and it is further certified and agreed that accessible parking area where required by the Zoning Regulations will be reserved in accordance with the Zoning Regulations, and that this area has been correctly drawn and dimensioned hereon. It is further agreed that the elevation of the accessible parking area with respect to the Highway Department approved curb and alley grade will not result in a rate of grade along centerline of driveway at any point on private property in excess of 20% for single-family dwellings or flats, or in excess of 12% at any point for other buildings. (The policy of the Highway Department permits a maximum driveway grade of 12% across the public parking and the private restricted property.)

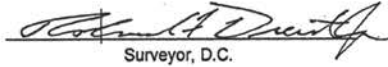
Surveyor, D.C.

Date: _____

By: A.S. 

(Signature of owner or his authorized agent)

NOTE: Data shown for Assessment and Taxation Lots or Parcels are in accordance with the records of the Department of Finance and Revenue, Assessment Administration, and do not necessarily agree with deed description.

RECEIVED
D.C. OFFICE OF ZONING
2011 OCT 17 AM 10:11

