


RECEIVED
D.C. OFFICE OF ZONING
2012 JAN 24 PM 1:32

BOARD OF ZONING ADJUSTMENT
District of Columbia
CASE NO. 18345
EXHIBIT NO. 8

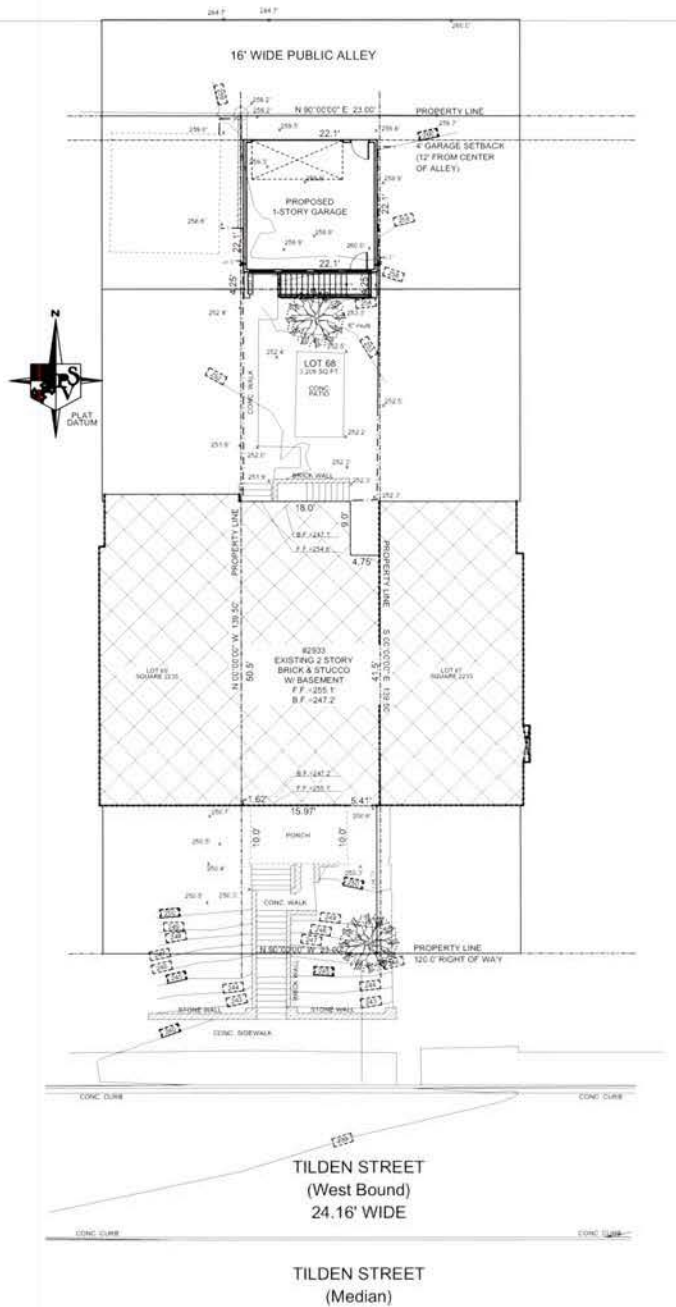

Site/Topographic Plan

SCALE: 1" = 20'

A.1
SHEET 1
OF 6

New Garage for the
MacMillan Residence
2933 Tilden Street, NW, Washington, DC 20008

Site Plan/Topographic Map

DATE: 1/6/2012

CONVERSION © 2012 ALL RIGHTS RESERVED

SCALE:

MANION+MARTIN
ARCHITECTS, P.C.

7307 MACARTHUR BLVD #216
BETHESDA, MD 20814
PHONE: 301.229.7000
FAX: 301.229.7171




Board of Zoning Adjustment
District of Columbia
CASE NO. 18345
EXHIBIT NO. 8

M:\Projects\MMacMillan\DESIGN\MacM_11_12-07_DD.pln

Garage Floor Plan

SCALE: 1/4" = 1'-0"

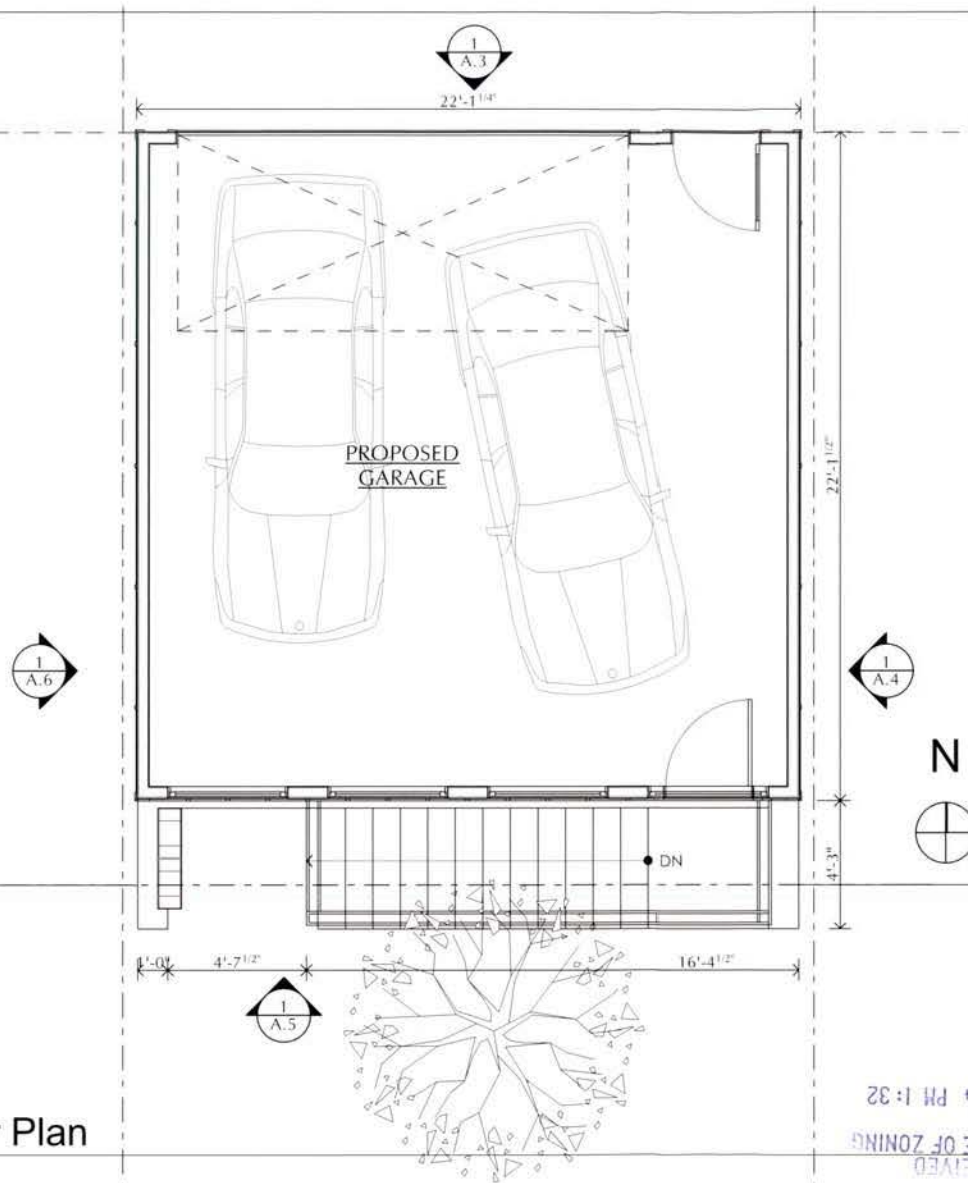

RECEIVED
D.C. OFFICE OF ZONING
2012 JAN 24 PM 1:32



**MANION+MARTIN
ARCHITECTS, P.C.**

7307 MACARTHUR BLVD #216
BETHESDA, MD 20816
PHONE: 301.229.7000
FAX: 301.229.7171

www.manionandassociates.com

SEAL:

COPYRIGHT © 2012 ALL RIGHTS RESERVED


New Garage for the
MacMillan Residence
2933 Tilden Street, NW, Washington, DC 20008

Garage Floor Plan

DATE: 1/6/2012

A.2

SHEET 2
OF 6

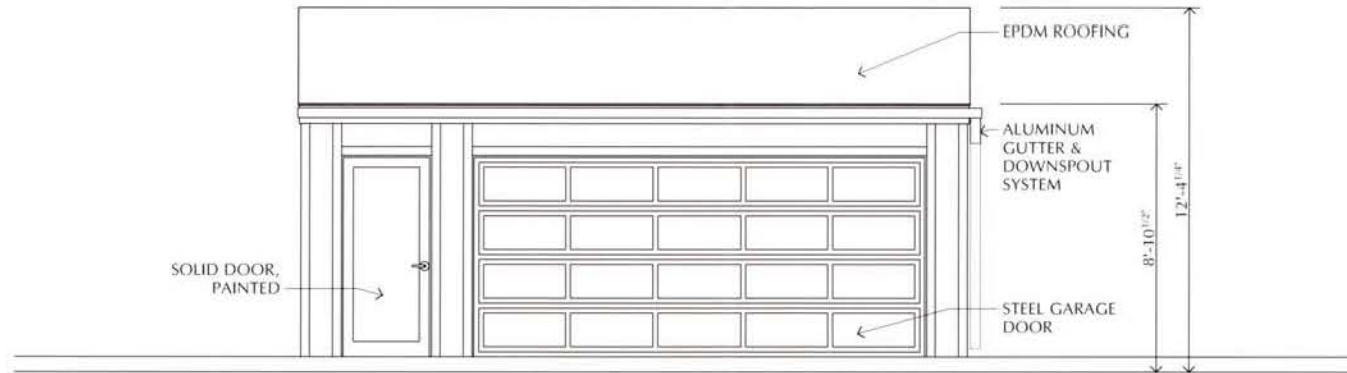

1
A.3

North Elevation

SCALE: 1/4" = 1'-0"

RECEIVED
D.C. OFFICE OF ZONING
2012 JAN 24 PM 1:32



MANION+MARTIN
ARCHITECTS, P.C.

7307 MACARTHUR BLVD. #216
BETHESDA, MD 20816
PHONE: 301.229.7000
FAX: 301.229.7171

www.manionandmartin.com

SEAL:


COPYRIGHT © 2012 ALL RIGHTS RESERVED

New Garage for the
MacMillan Residence
2933 Tilden Street, NW, Washington, DC 20008

Garage North Elevation
DATE: 1/6/2012

A.3

SHEET 3
OF 6

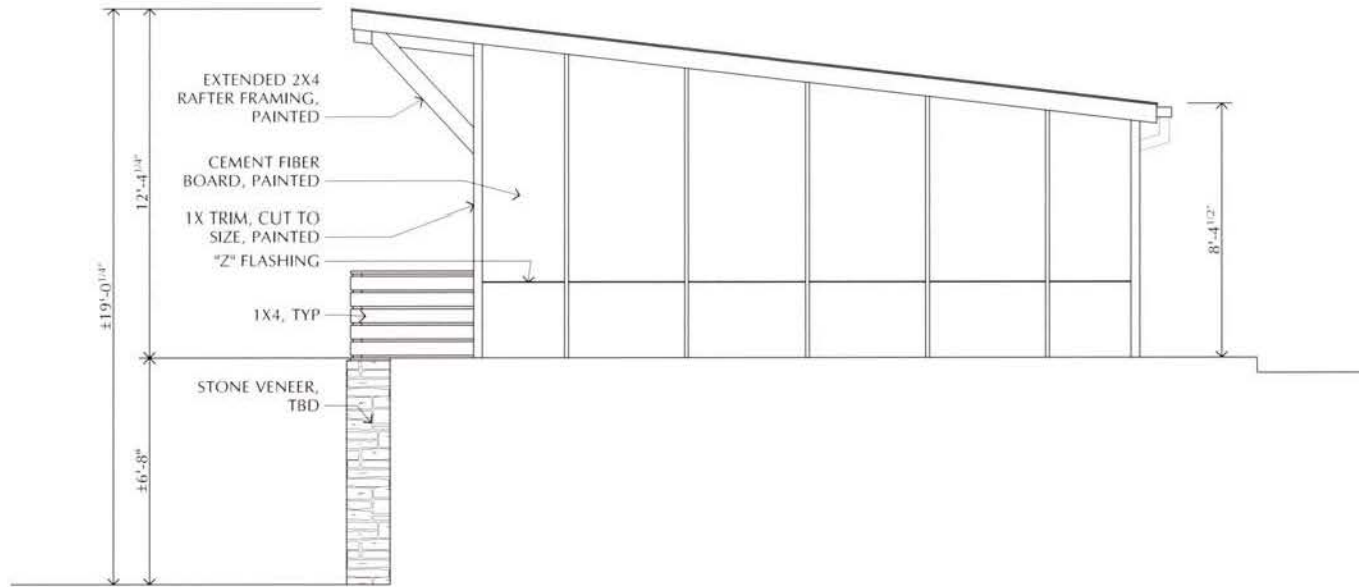

1
A.4
East Elevation
SCALE: 1/4" = 1'-0"

RECEIVED
D.C. OFFICE OF ZONING
2012 JAN 24 PM 1:32



MANION+MARTIN
ARCHITECTS, P.C.

7307 MACARTHUR BLVD #216
BETHESDA, MD 20816
PHONE 301.229.7000
FAX: 301.229.7171

www.manionandassociates.com

SEAL:

COPYRIGHT © 2012 ALL RIGHTS RESERVED

New Garage for the
MacMillan Residence
2933 Tilden Street, NW, Washington, DC 20008

Garage East Elevation
DATE: 1/6/2012

A.4

SHEET 4
OF 6

M:\Projects\MM\MacMillan\DESIGN\MacM_11_12-07_DD.pln



MANION+MARTIN
ARCHITECTS, P.C.

7307 MACARTHUR BLVD #216
BETHESDA, MD 20816
PHONE: 301.229.7000
FAX: 301.229.7171

www.manionandassociates.com

SEAL:

COPYRIGHT © 2012 ALL RIGHTS RESERVED


New Garage for the
MacMillan Residence
2933 Tilden Street, NW, Washington, DC 20008

Garage South Elevation

DATE: 1/6/2012

A.5

SHEET 5
OF 6

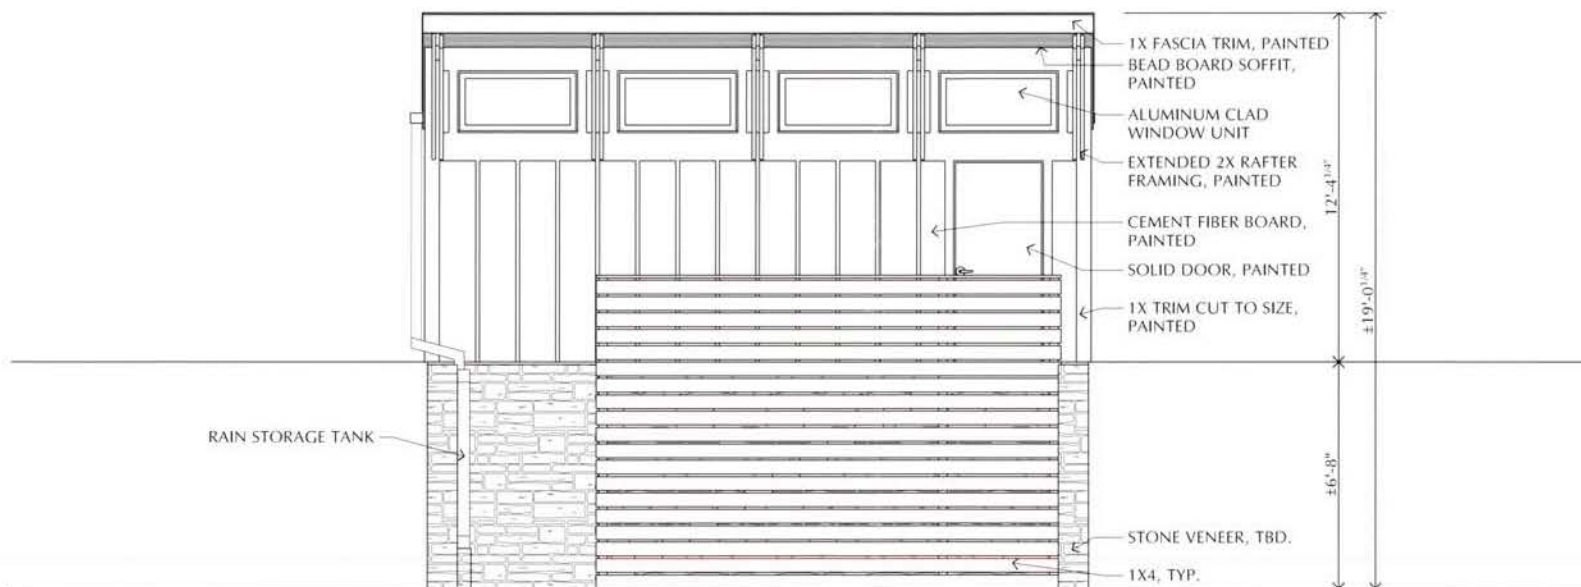


1
A.5

South Elevation

SCALE: 1/4" = 1'-0"

2012 JAN 24 PM 1:32

RECEIVED
D.C. OFFICE OF ZONING

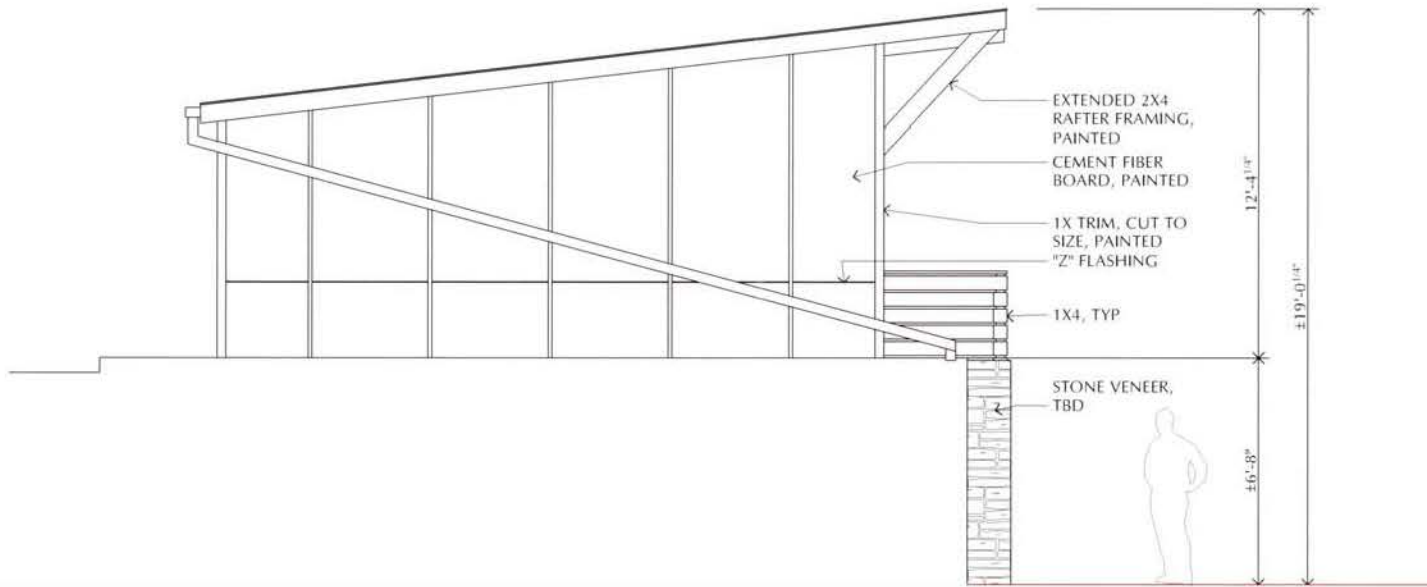

1
A.6

West Elevation

SCALE: 1/4" = 1'-0"

RECEIVED
U.C. OFFICE OF ZONING
2012 JAN 24 PM 1:32



**MANION+MARTIN
ARCHITECTS, P.C.**

7307 MACARTHUR BLVD #216
BETHESDA, MD 20816
PHONE: 301.229.7000
FAX: 301.229.7171

www.manionandassociates.com

SEAL:

COPYRIGHT © 2012 ALL RIGHTS RESERVED

New Garage for the
MacMillan Residence
2933 Tilden Street, NW, Washington, DC 20008

Garage West Elevation

DATE: 1/6/2012

A.6

SHEET 9
OF 6