


11

PLANNING ELECTRIC POWER CORP.
ENGINEERING DEPARTMENT

PROJECT _____
PREPARED BY FARMER DATE 11-9-2011
CHECKED BY _____ DATE _____

SUBJECT _____

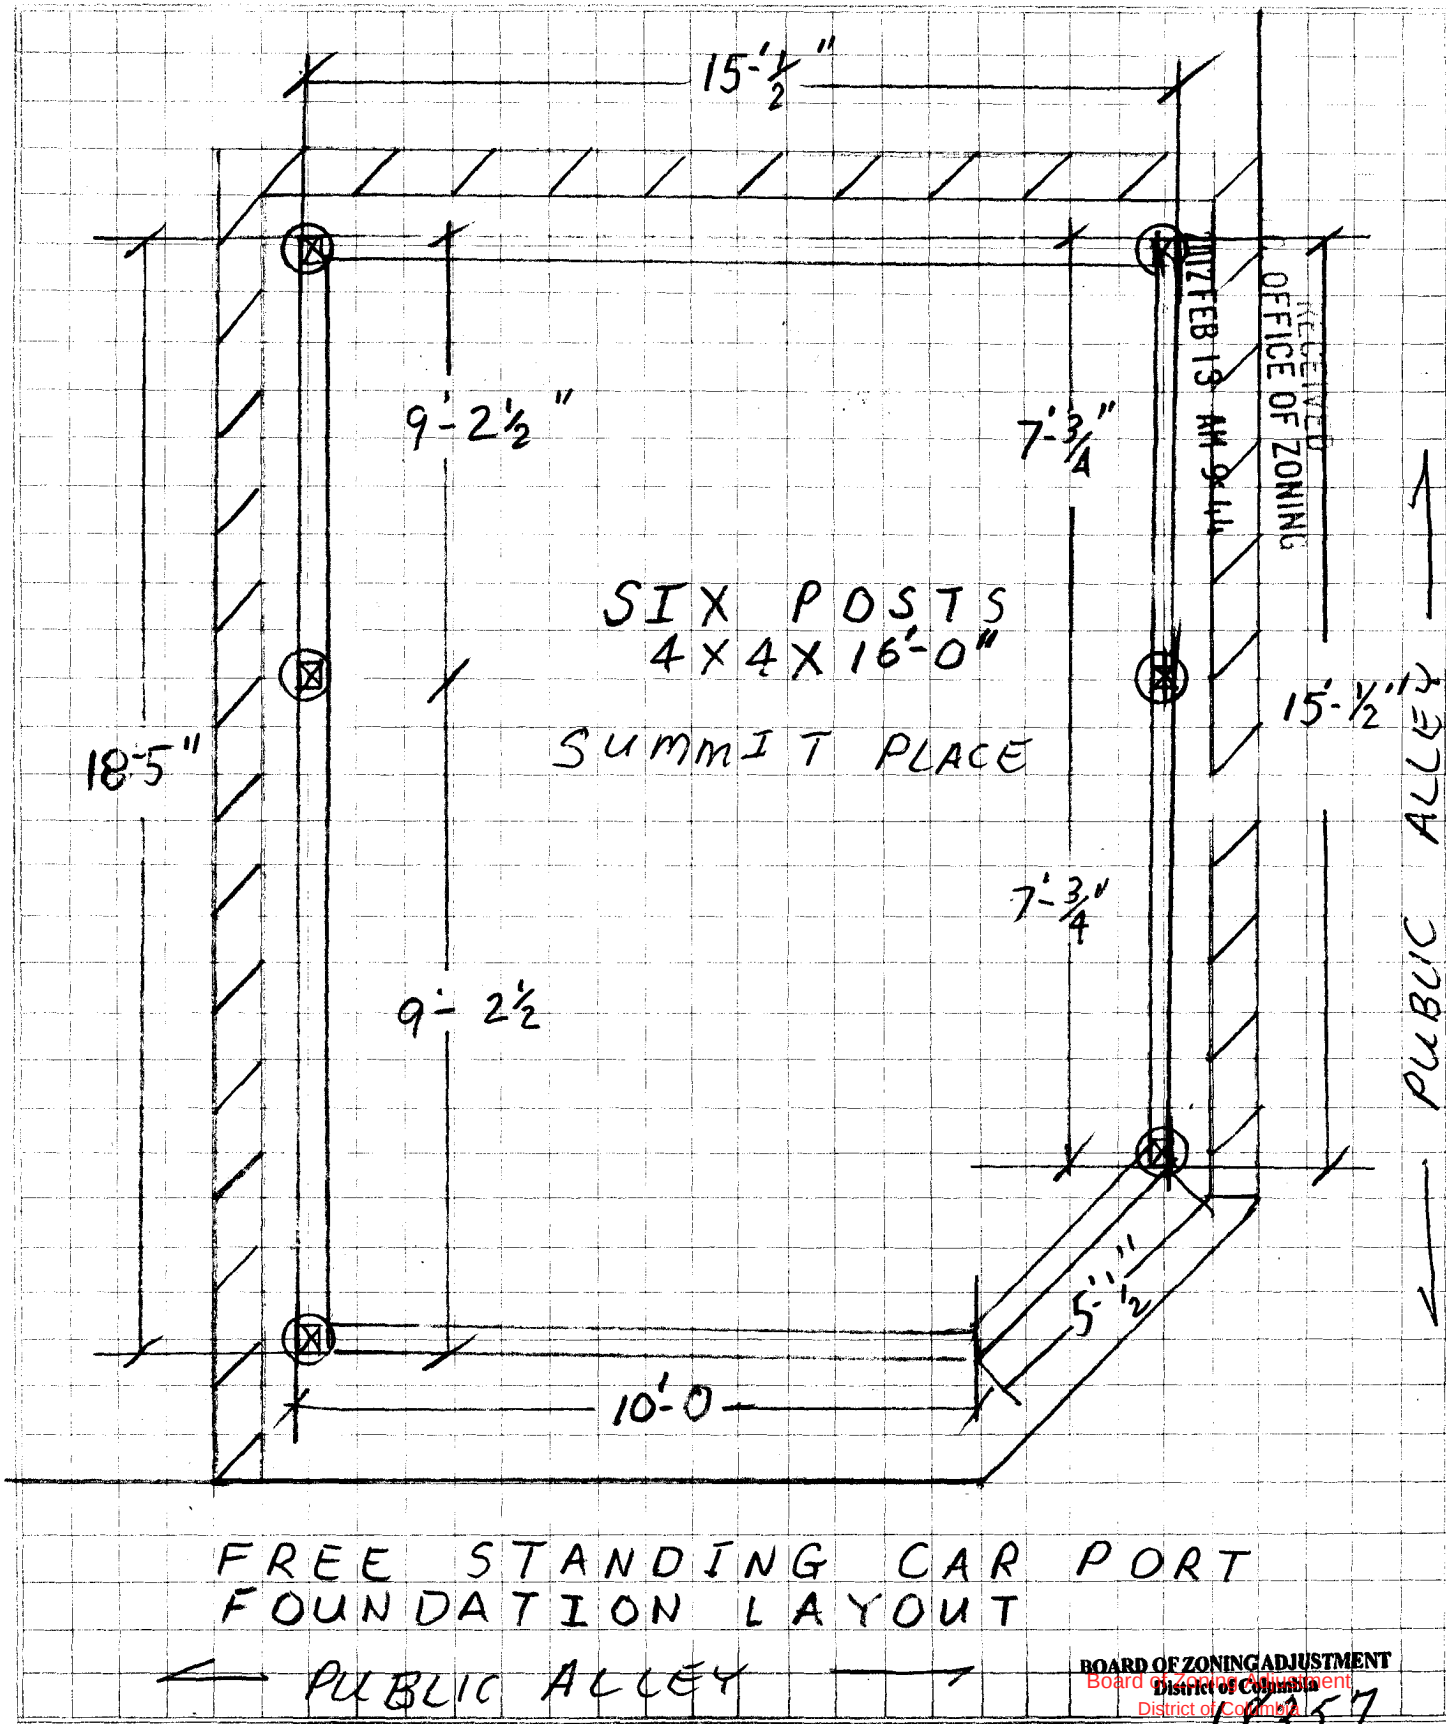


BOARD OF ZONING ADJUSTMENT
Board of Zoning Adjustment
District of Columbia
CASE NO. 108357
EXHIBIT NO. 12

SUBJECT _____

2012 FEB 13 AM 9:44

RECEIVED
J.C. OFFICE OF ZONING

ROOF DETAIL

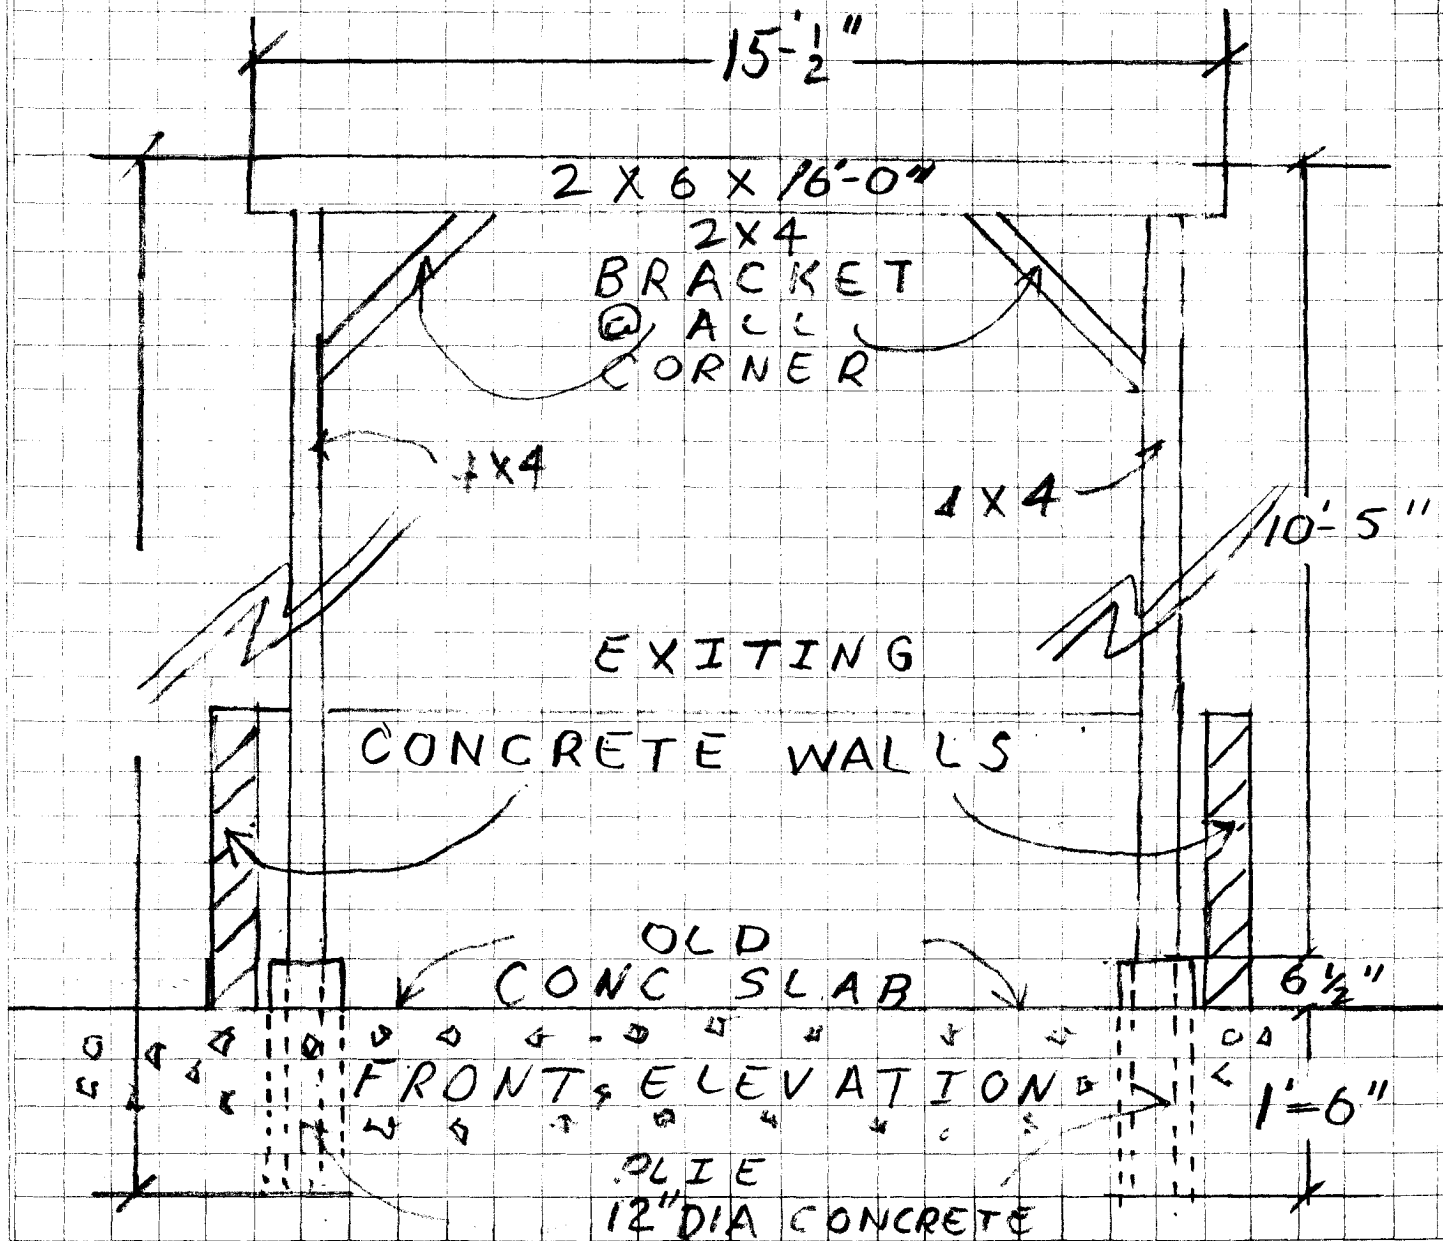

3

PERMITS ELECTRIC POWER COMP
ENGINEERING DEPARTMENT

PROJECT _____
PREPARED BY FARMER DATE 11-9-2011
CHECKED BY _____ DATE _____

SUBJECT _____

