

RECEIVED
D.C. OFFICE OF ZONING
2012 FEB 13 PM 1:30


BOARD OF ZONING ADJUSTMENT
District of Columbia

CASE NO. 18358

EXHIBIT NO. 8

Board of Zoning Adjustment
District of Columbia
CASE NO. 18358
EXHIBIT NO. 8



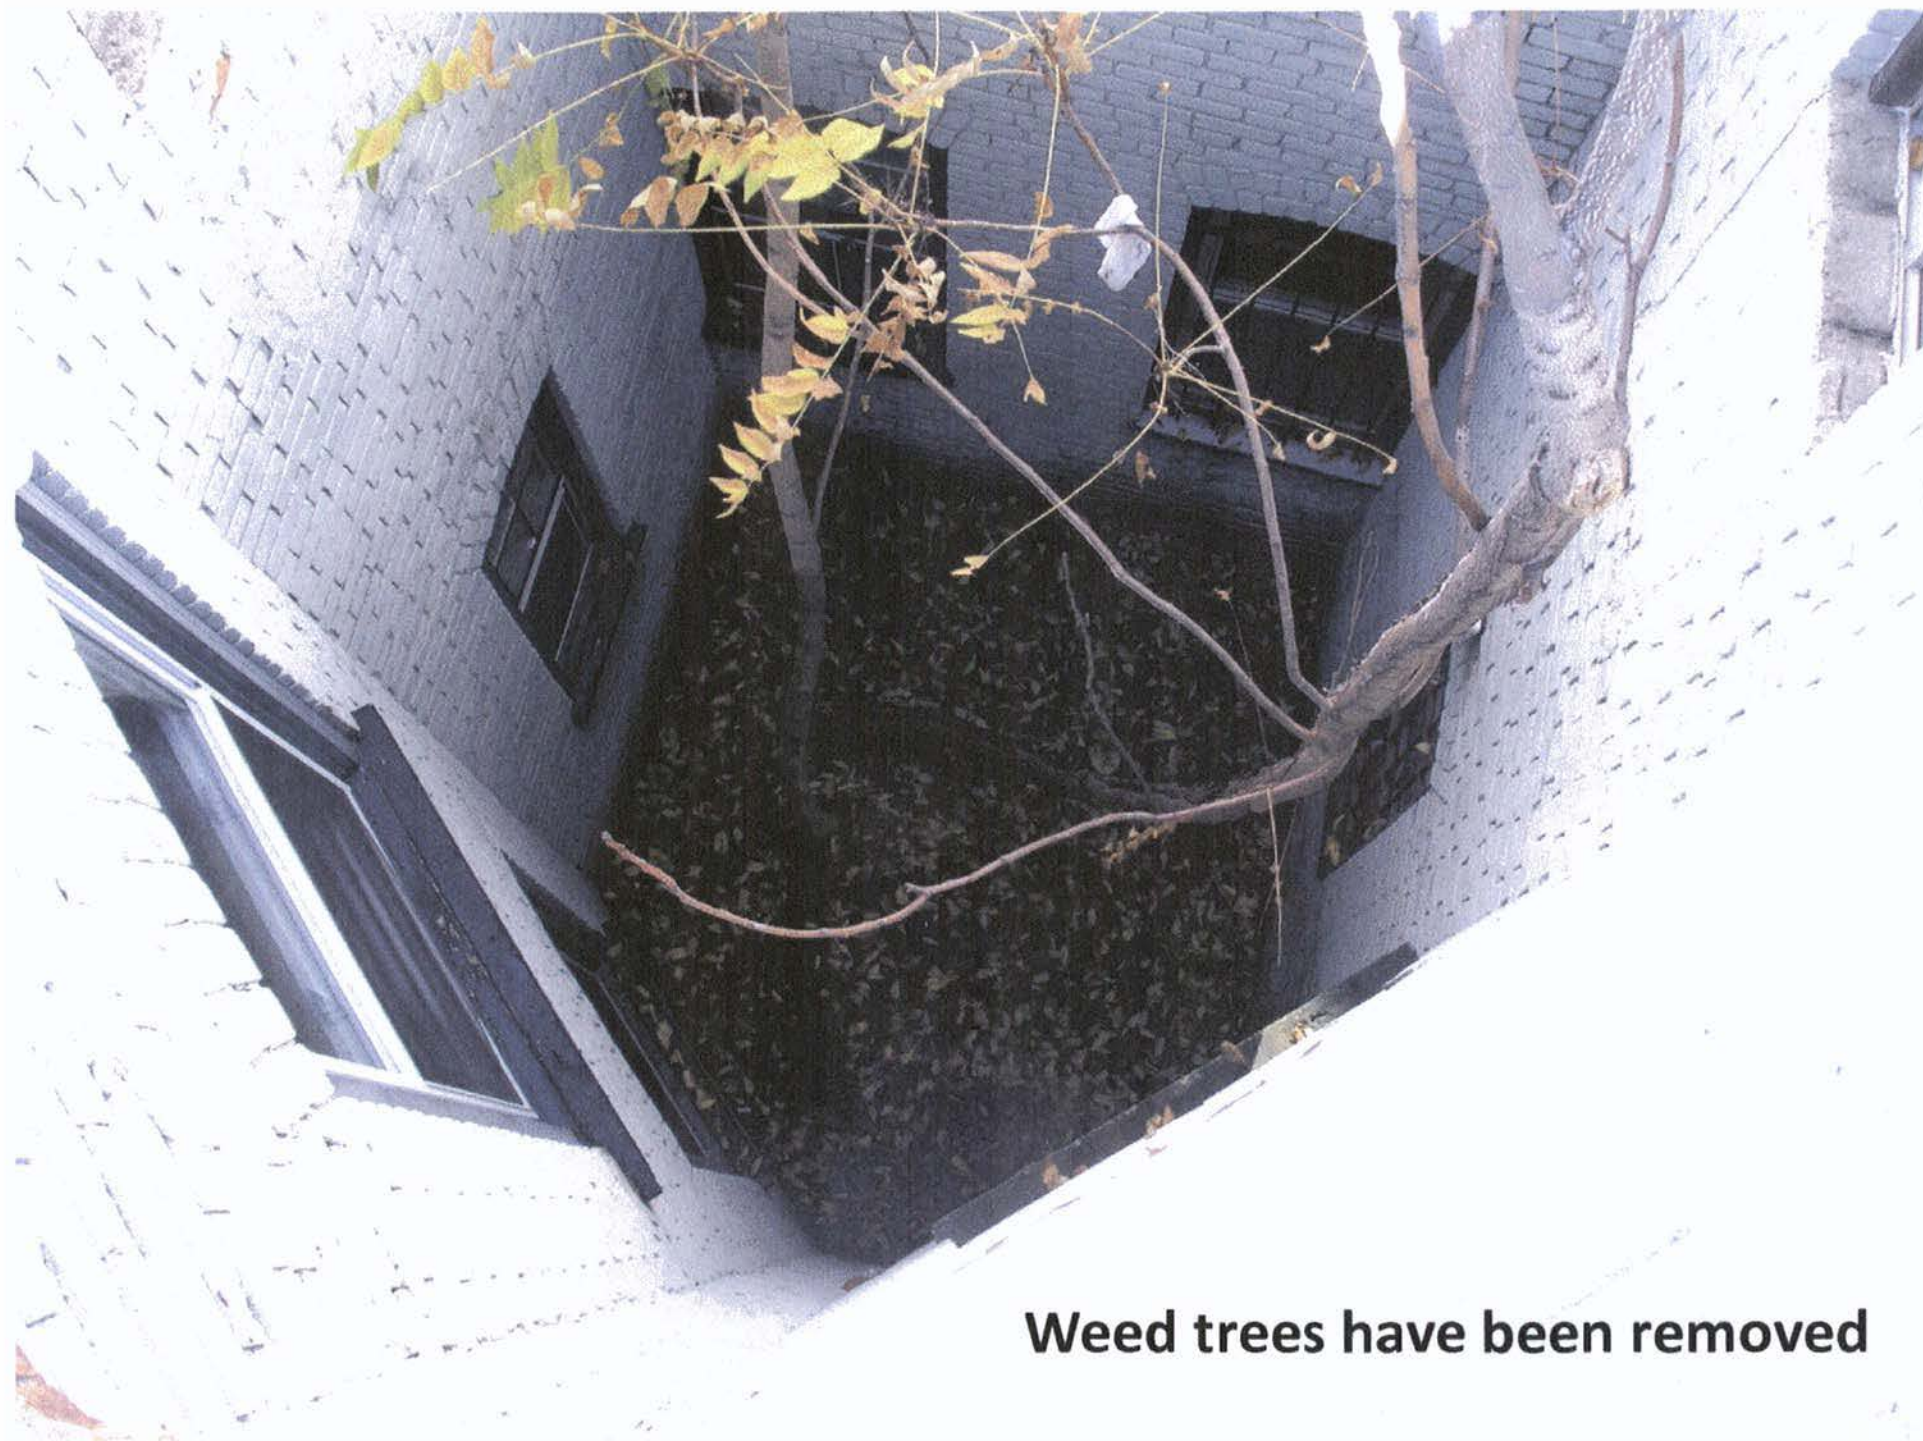

Weed trees have been removed

