

PAUL WILSON
ARCHITECT PLLC

528 F Street Terrace SE
Washington DC 20003-2719
202-986-1850 phone
202-986-1850 fax
www.paulwilsonarchitect.com

RECEIVED
D.C. OFFICE OF ZONING
2012 FEB 29 PM 1:22

HAQUE RESIDENCE
528 F STREET NW
WASHINGTON, DC 20003-2719

Revisions
Zoning Package

Date 2/19/2012
Scale 1/8" = 1'-0"
Drawn PAW
Checked PAW
Approved

AT:01
Site Plan

Board of Zoning Adjustment
District of Columbia
CASE NO 18370
EXHIBIT NO.8

1539

1537

1535

EXISTING * ADDITION
Demolish existing
Current building line

Living Room

Dining Room

Kitchen

Open Court

Existing Fence

Alley

Existing Fence

Existing Shed

Patio

Existing Fence

Q STREET

5th STREET

ALLEY

BOARD OF ZONING ADJUSTMENT
District of Columbia
CASE NO. 18370
EXHIBIT NO. 8

SCALE 1" = 30'

528 F Street Terrace SE
Washington DC 20003-2719
202-986-1850 phone
202-986-1850 fax
www.paulwilsonarchitect.com

RECEIVED
D.C. OFFICE OF ZONING
2012 FEB 29 PM 1:22

HAQUE RESIDENCE
1537 5TH STREET NW
WASHINGTON, DC

Revisions

Date 2/19/2012


Scale: $1/4" = 1'-0"$


Drawn	PAW
-------	-----

Checked	PAW
---------	-----

Approved

A1.02
Proposed
First Floor

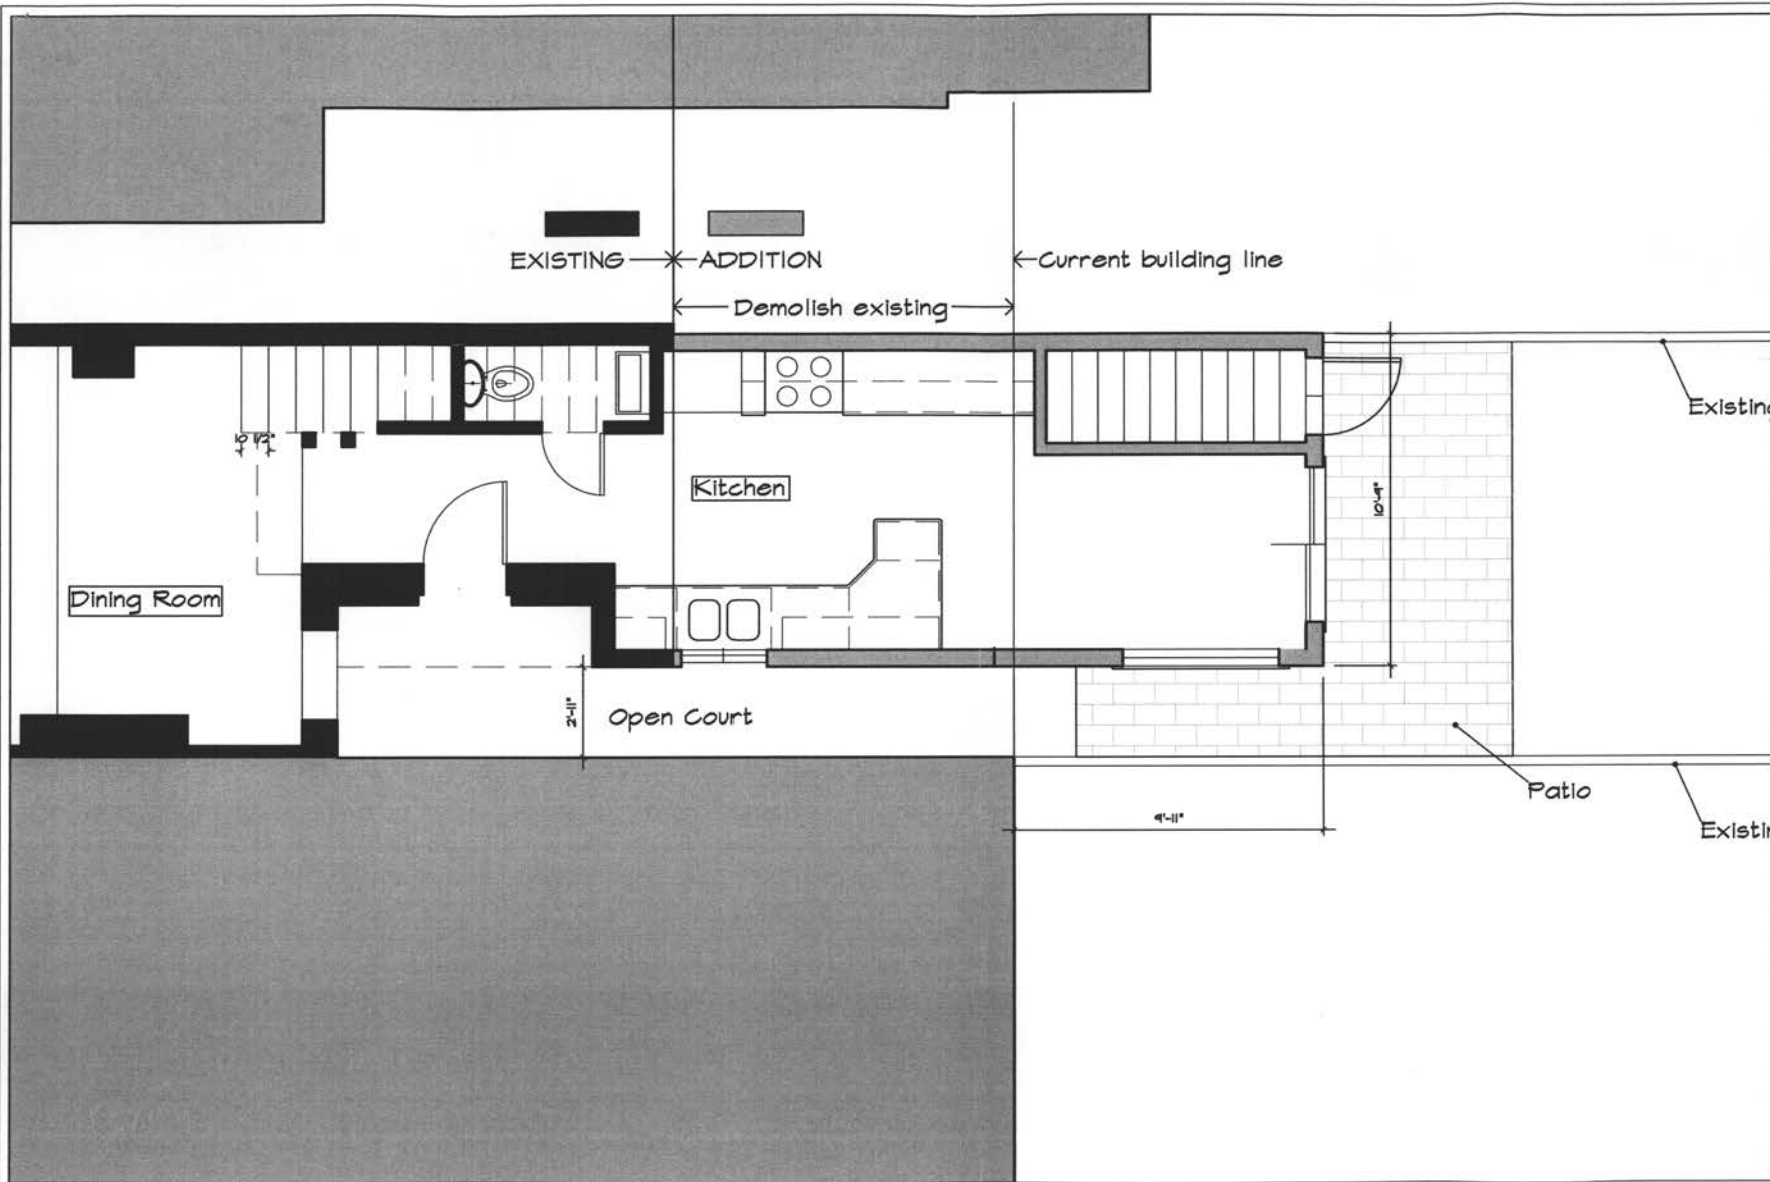

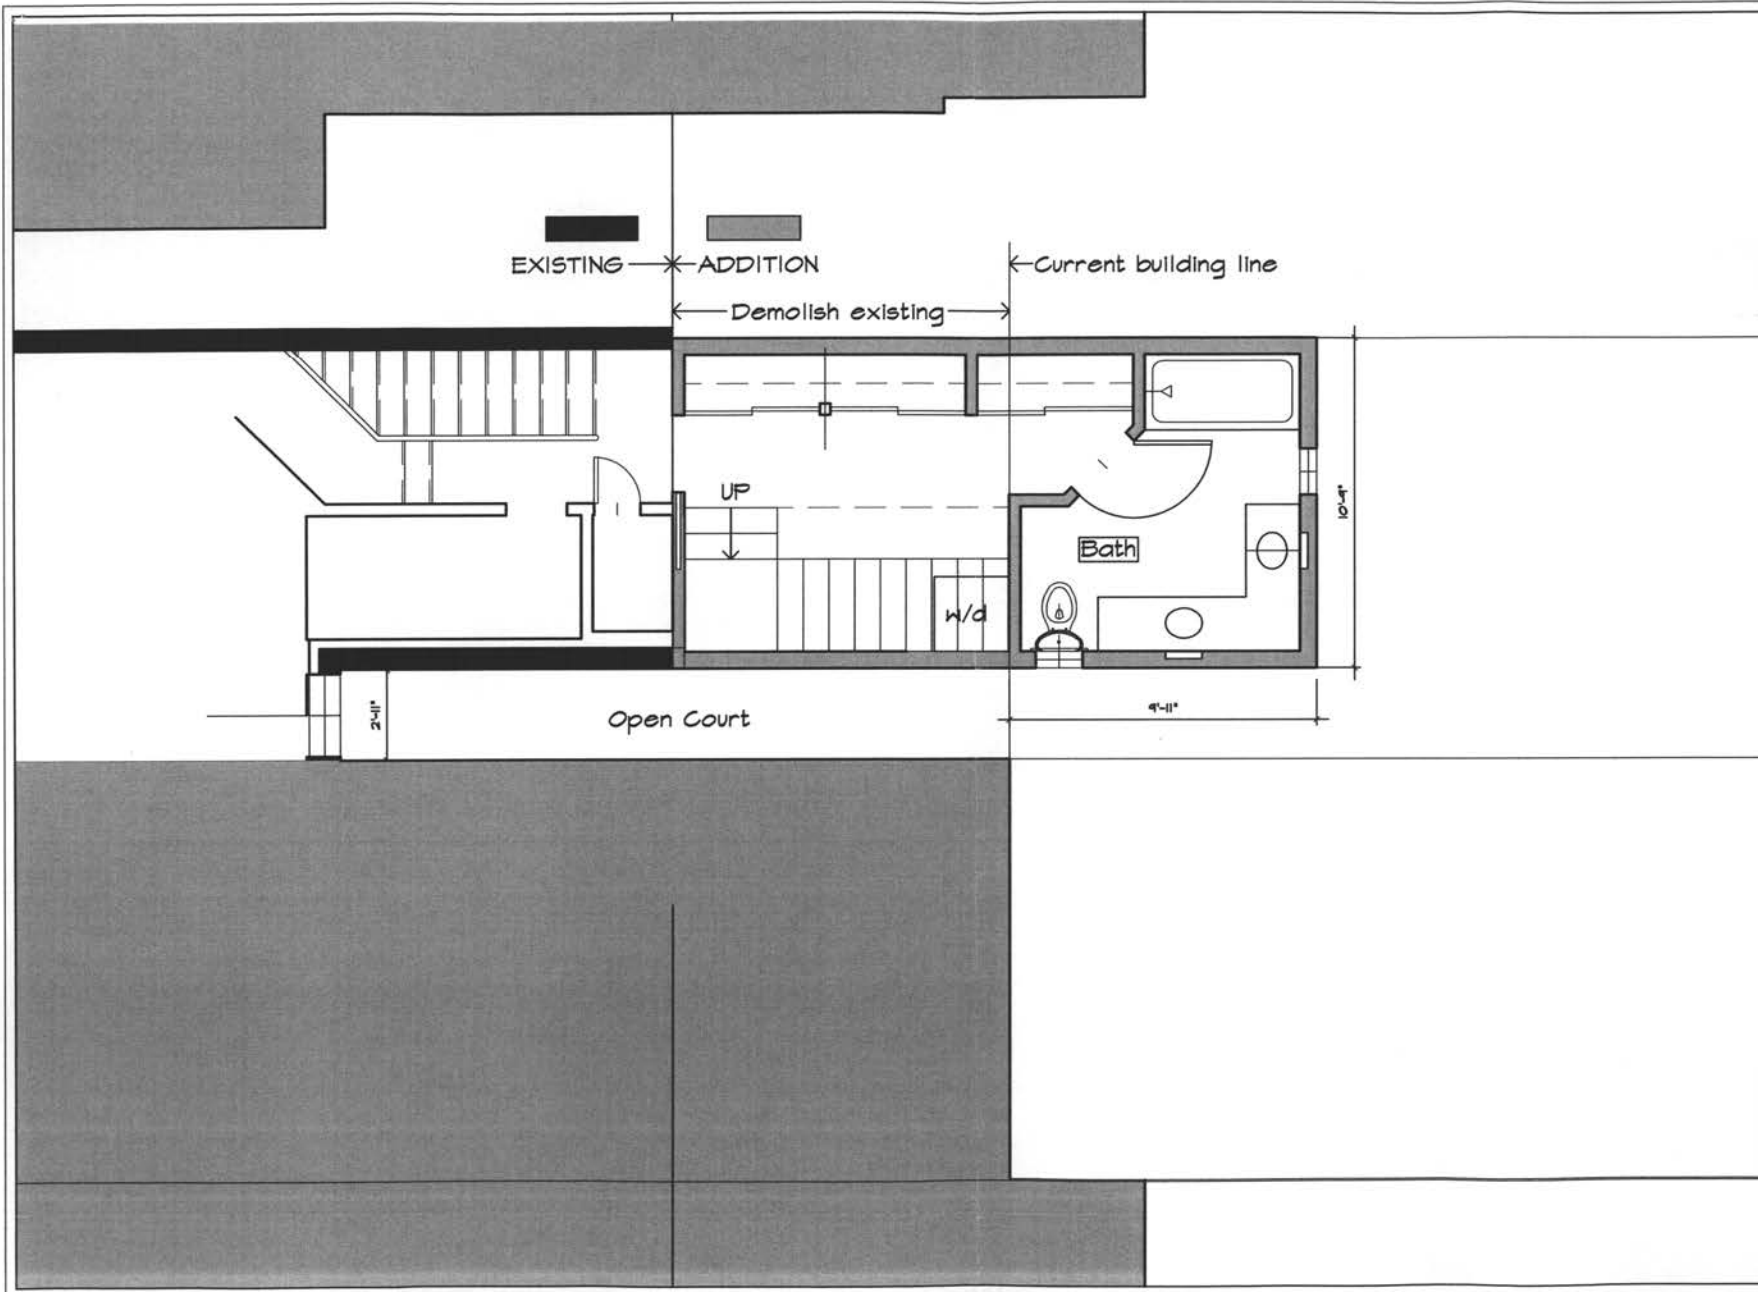

PAUL WILSON
ARCHITECT PLLC

528 F Street Terrace SE
Washington DC 20003-2719
202-986-1850 phone
202-986-1850 fax
www.paulwilsonarchitect.com

RECEIVED
D.C. OFFICE OF ZONING
2012 FEB 29 PM 1:22

HAQUE RESIDENCE
1537 5TH STREET NW
WASHINGTON, DC

Revisions
Zoning Package

Date 2/19/2012

Scale 1/4" = 1'-0"

Drawn PAW

Checked PAW

Approved

A1.03
Proposed
Second Floor

EXISTING * ADDITION

20'-4 3/4"

Bedroom

DN

10'-0"

2'-11 1/2"

Open Court

4'-11"

PAUL WILSON
ARCHITECT PLLC

528 F Street Terrace SE
Washington DC 20003-2719
202-786-1850 phone
202-786-1850 fax
www.paulwilsonarchitect.com

RECEIVED
D.C. OFFICE OF ZONING
2012 FEB 29 PM 1:22

HAQUE RESIDENCE
1537 5TH STREET NW
WASHINGTON, DC

Revisions
Zoning Package

Date 2/19/2012


Scale 1/4" = 1'-0"

Drawn PAW

Checked PAW

Approved

A1.04
Proposed Third
Floor

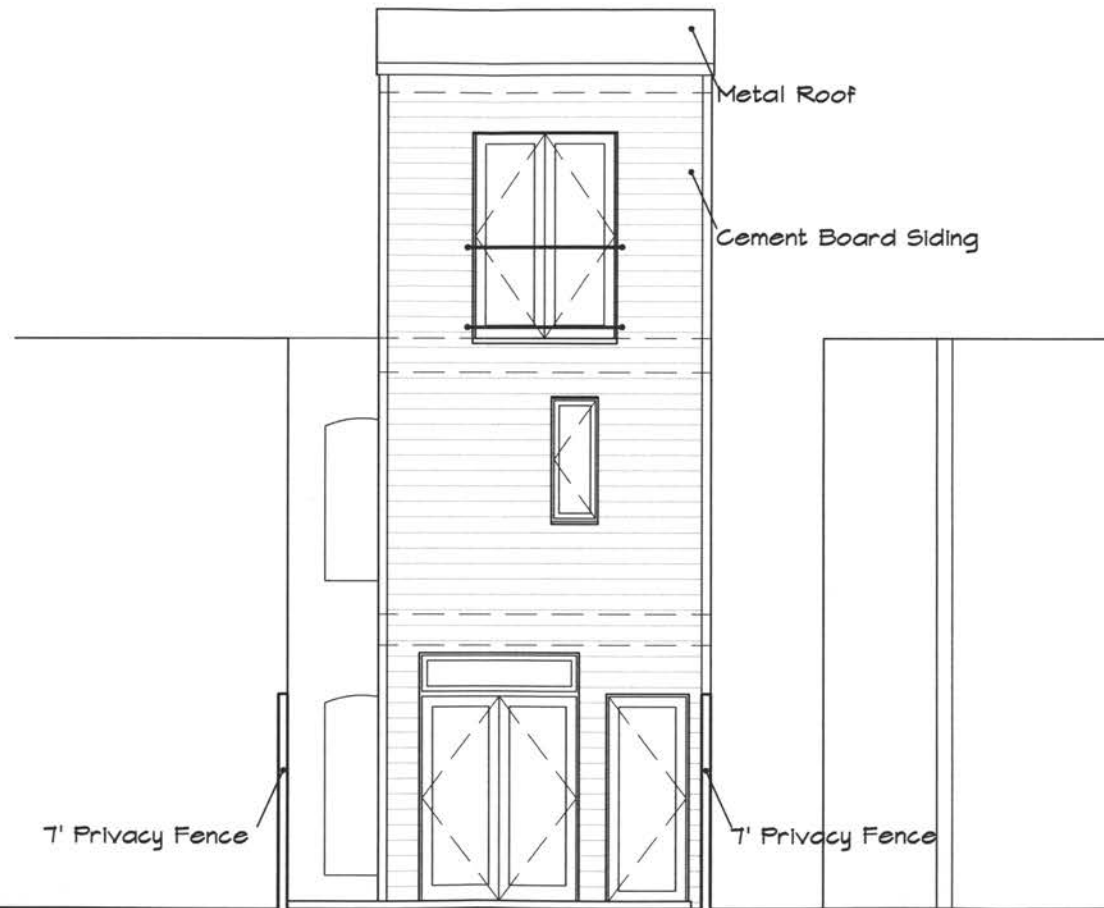

PAUL WILSON
ARCHITECT PLLC

528 F Street Terrace SE
Washington DC 20003-2719
202-986-1850 phone
202-986-1850 fax
www.paulwilsonarchitect.com

RECEIVED
D.C. OFFICE OF ZONING
2012 FEB 29 PM 1:22

HAQUE RESIDENCE
1337 H STREET NW
WASHINGTON, DC

Revisions
Zoning Package

Date 2/19/2012

Scale 1/4" = 1'-0"

Drawn PAW

Checked PAW

Approved

A2.01
Rear Elevation

EXISTING * ADDITION

Existing Brick
Existing Window

Existing Brick
Existing Door

Cement Board Siding

1/4" = 1'-0"

PAUL WILSON
ARCHITECT PLLC

528 F Street Terrace SE
Washington DC 20003-2719
202-986-1850 phone
202-986-1850 fax
www.paulwilsonarchitect.com

RECEIVED
D.C. OFFICE OF ZONING
2012 FEB 29 PM 1:22
HAQUE RESIDENCE
WASHINGTON, DC
1415 15TH STREET NW
UNIT 505

Revisions
Zoning Package

Date 2/19/2012

Scale 1/4" = 1'-0"


Drawn PAW

Checked PAW

Approved

A2.02
Side Elevation

EXISTING * ADDITION

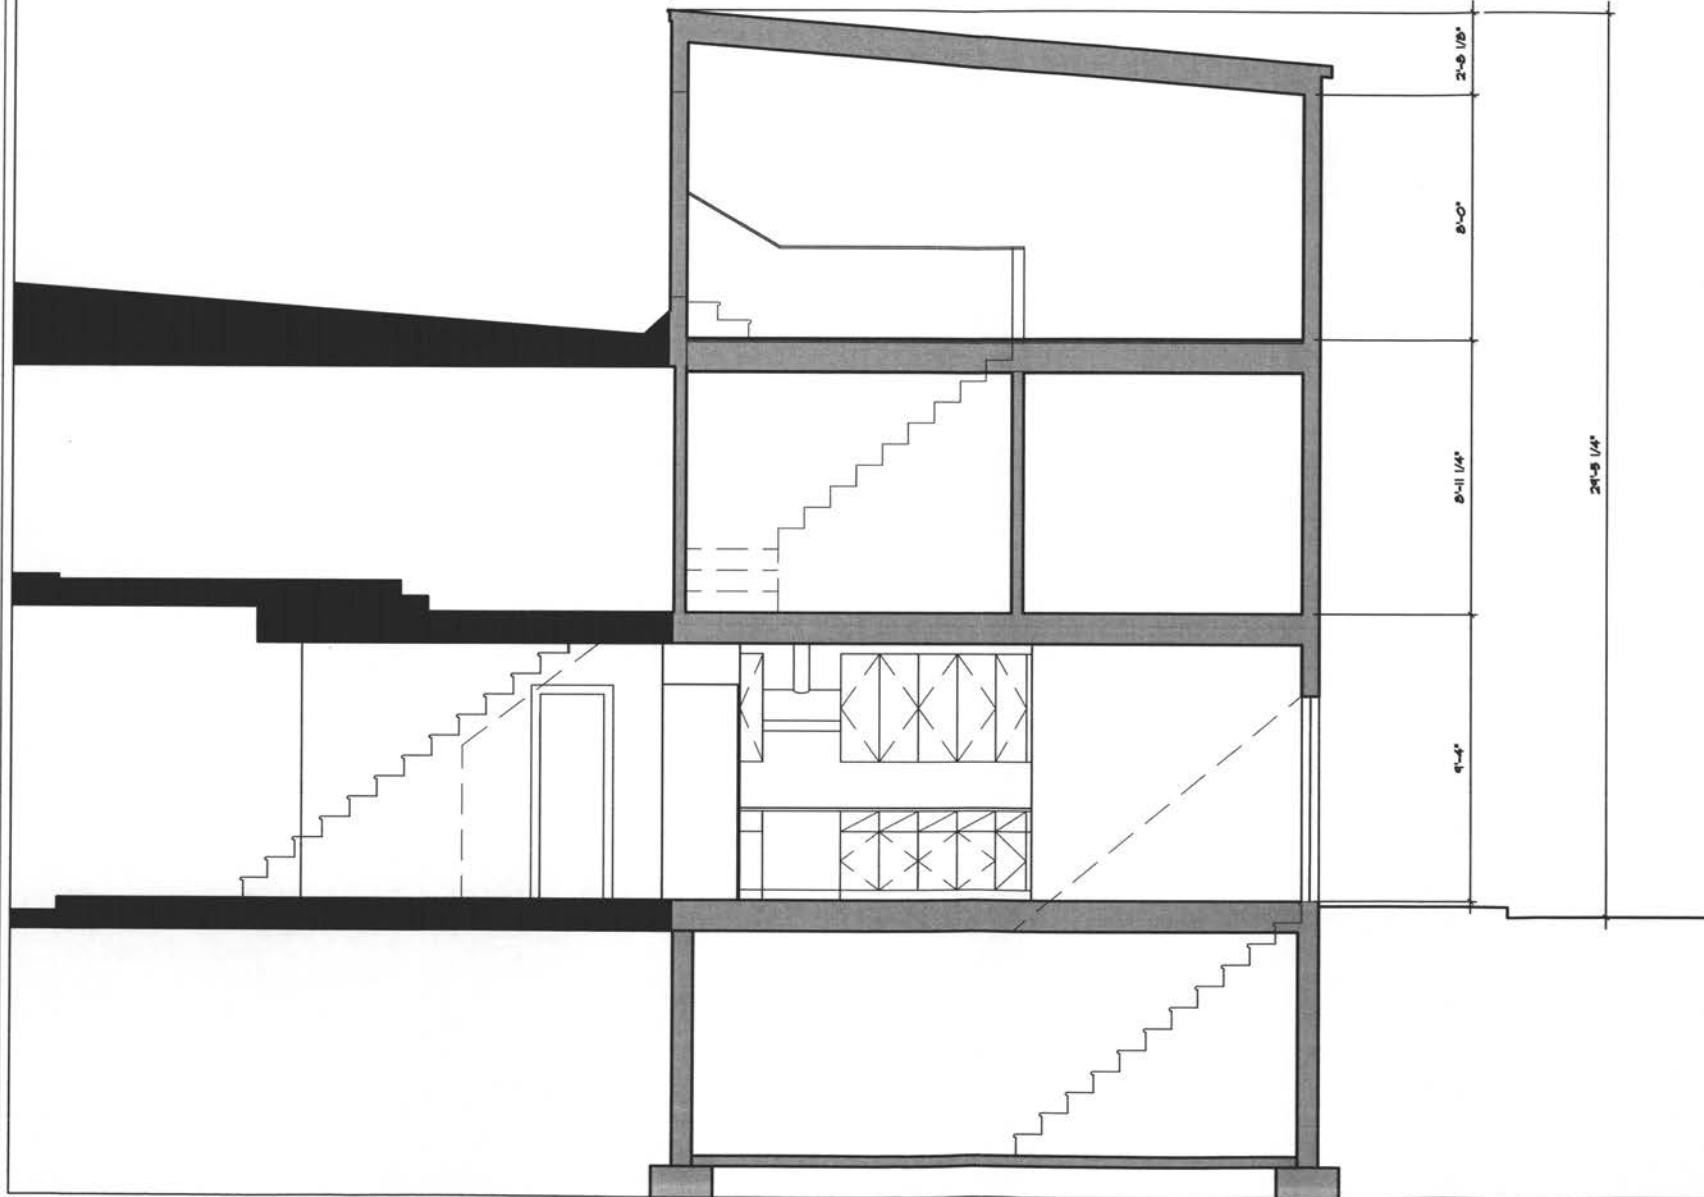

PAUL WILSON
ARCHITECT PLLC

528 F Street Terrace SE
Washington DC 20003-2719
202-986-1850 phone
202-986-1850 fax
www.paulwilsonarchitect.com

RECEIVED
D.C. OFFICE OF ZONING
2012 FEB 29 PM 1:22

HAQUE RESIDENCE
1537 5TH STREET NW
WASHINGTON, DC

Revisions
Zoning Package

Date 2/19/2012

Scale 1/4" = 1'-0"

Drawn PAW

Checked PAW

Approved

A3.01
Building Section