


JUL 24

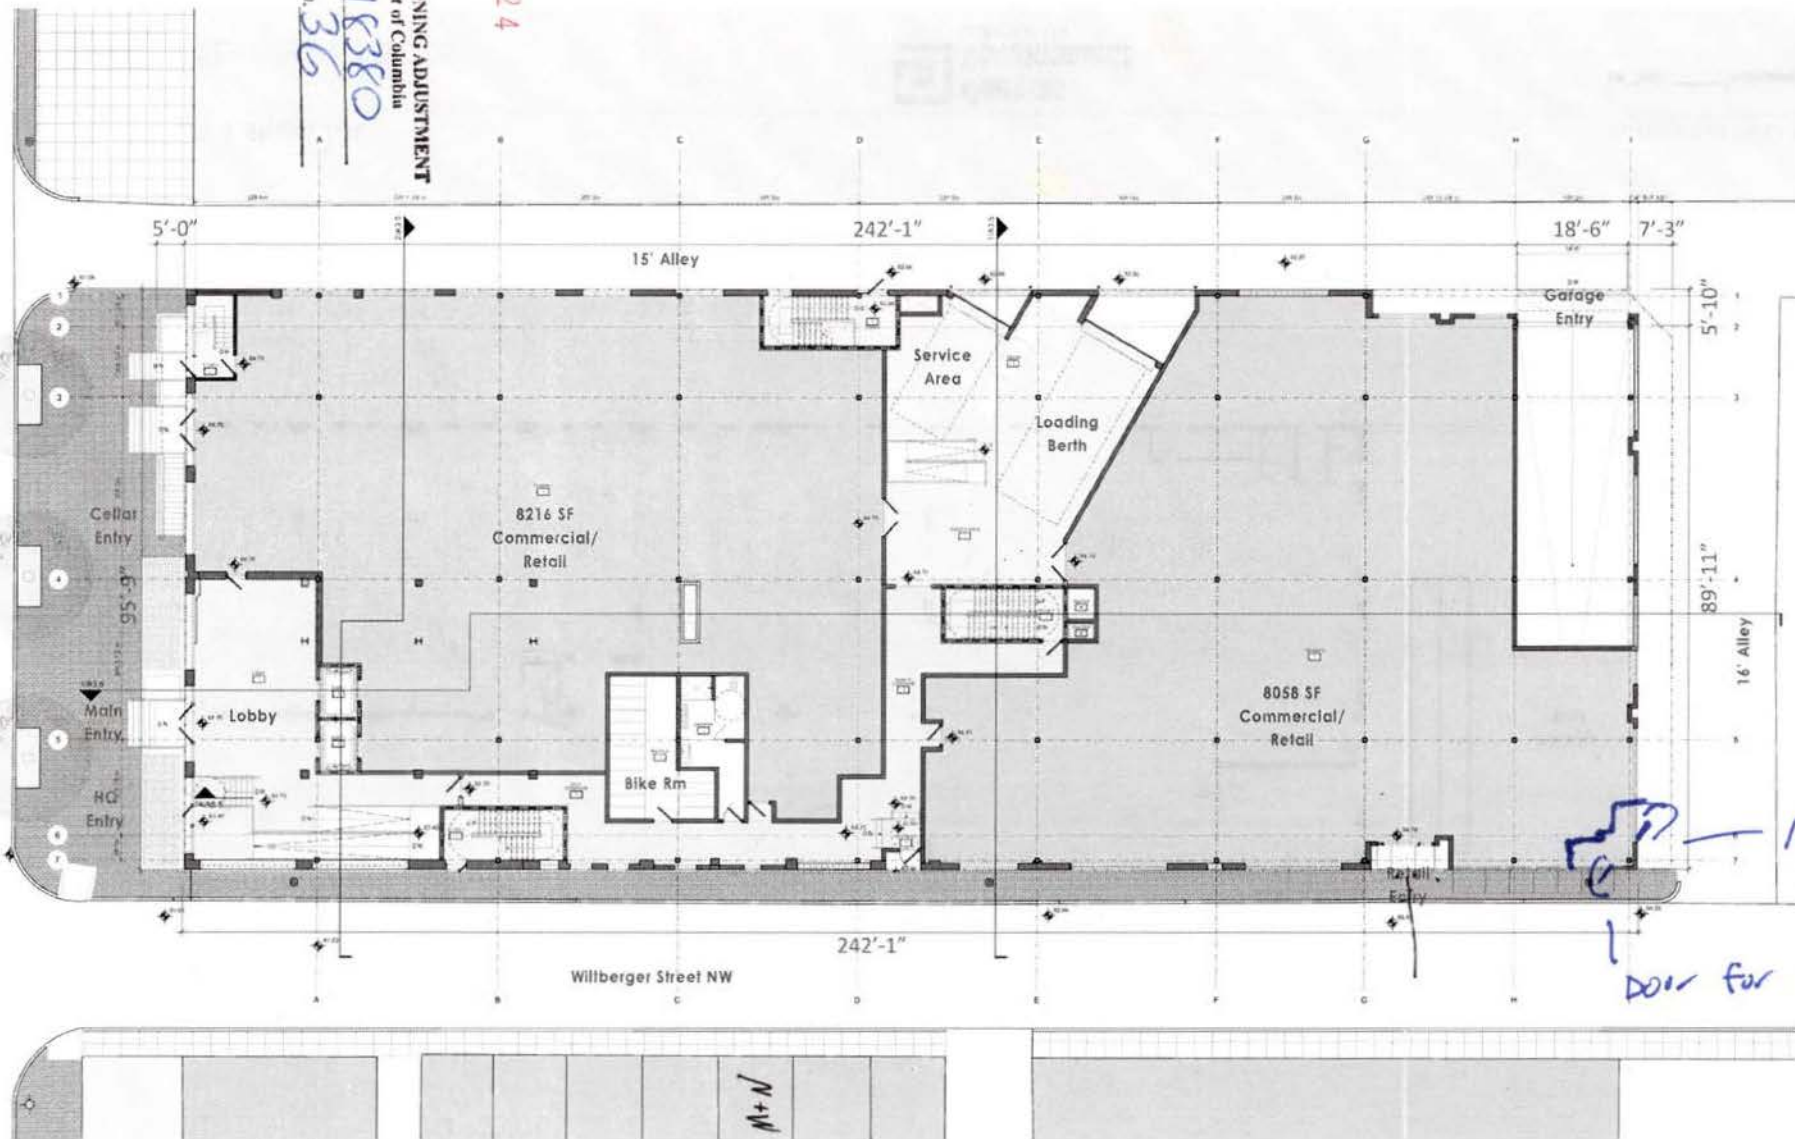

7/24
Main Entrance
Door for Address

641 S Street NW

Proposed Ground Floor Plan 08

R2L:ARCHITECTS

Douglas
Development
CORPORATION

