
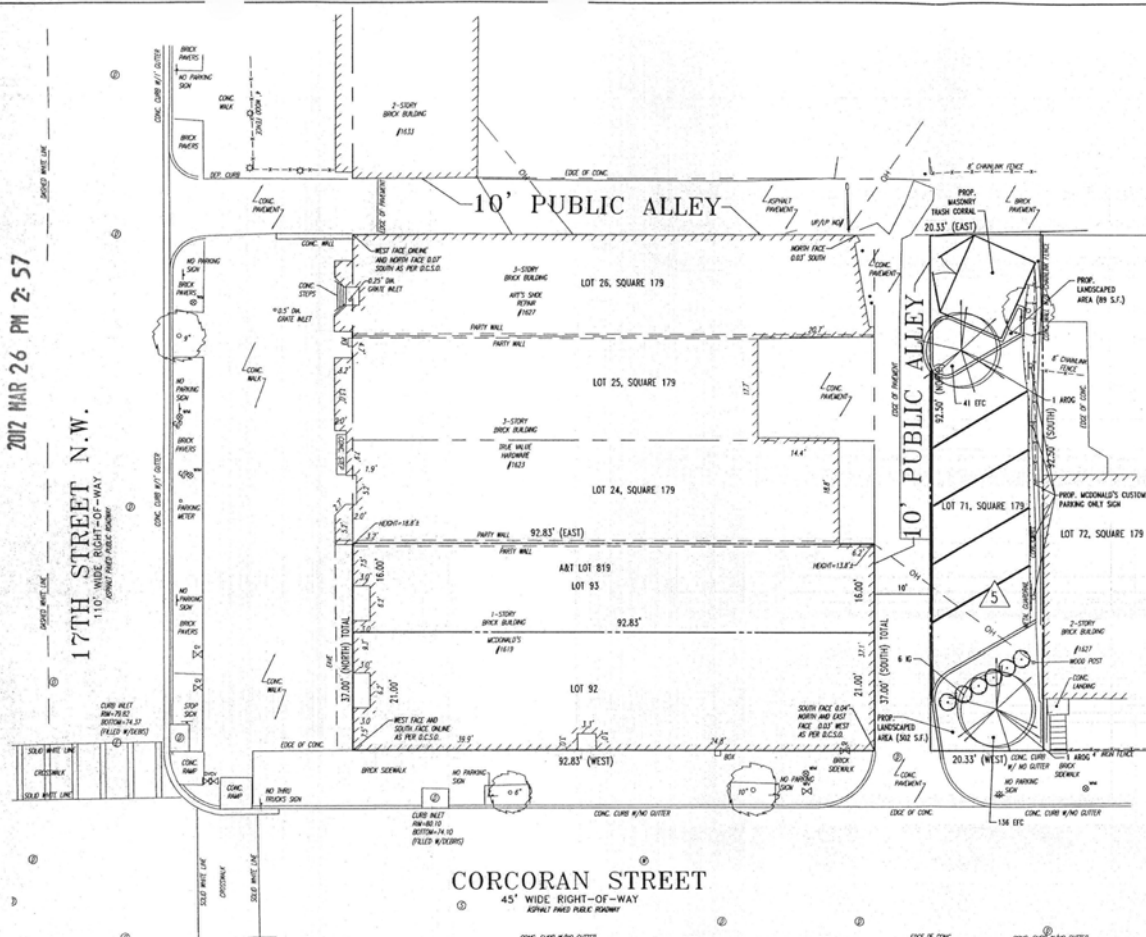


10" WIDE RIGHT-OF-WAY
ADJACENT PAVED PUBLIC ROADWAY

BOARD OF ZONING ADJUSTMENT
District of Columbia
CASE NO. 18386
EXHIBIT NO. 10

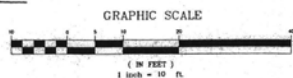

GENERAL NOTES

- [illegible]

LANDSCAPE SCHEDULE

KEY	QTY	BOTANICAL NAME	COMMON NAME	SIZE	ROOT
AROG	2	ACER RUBRUM "OCTOBER GLORY"	OCTOBER GLORY RED MAPLE	2 1/2" CAL.	9+0
IG	6	KEY GLABRA	INHERBY HOLY	24-30"	15 CAR
ETC	177	EUONYMUS FORTUNEI "COLORADO"	PURPLE WINTERKEEPER	2 1/4" PLAT POT	2 YR PLANT

IF ANY DISCREPANCIES OCCUR BETWEEN AMOUNTS SHOWN IN THE PLAN AND THE PLANT LIST, THE PLAN SHALL PREVAIL.

IF ANY DISCREPANCIES OCCUR BETWEEN AMOUNTS SHOWN IN THE PLAN AND THE PLANT LIST, THE PLAN SHALL DECIDE



LOCATION MAP



McDonald's

THESE PLANS AND SPECIFICATIONS ARE THE PROPERTY OF MCDONALD'S CORPORATION AND SHALL NOT BE REPRODUCED WITHOUT THEIR WRITTEN PERMISSION.

CE	BALTIMORE-WASHINGTON REGION
----	-----------------------------

			SIGNATURE (2 REQUIRED)	DATE
			REGIONAL MGR.	
			COUNTY MGR.	
			OPERATIONS DEPT.	
			TOTAL SERVICE DEPT.	
			CO-OPN SIGNATURES	
			CONTRACTOR	
		STATUS	DATE	#
	PRELIMINARY		5/8/07	
	PLAN CHECKED			
	AS-BUILT			

L/C #008-0010

PLAN SCALE: 1" = 10'

STREET ADDRESS
1621 17TH STREET

CITY	STATE
WASHINGTON	DISTRICT OF COLUMBIA

WASHINGTON DISTRICT OF COLUMBIA
COUNTY

DRAWING NUMBER S065001

PLAN DESCRIPTION
SPECIAL
EXCEPTION PLAT

BOHLER
ENGINEERING, P.C.

• PROFESSIONAL ENGINEERING SERVICES •
• 22430 Davis Drive, Suite 400, Sterling, Virginia 20154 •

Board of Zoning Adjustment
District of Columbia
CASE NO.18386
EXHIBIT NO.10