


ISSUE	DATE	NUMBER

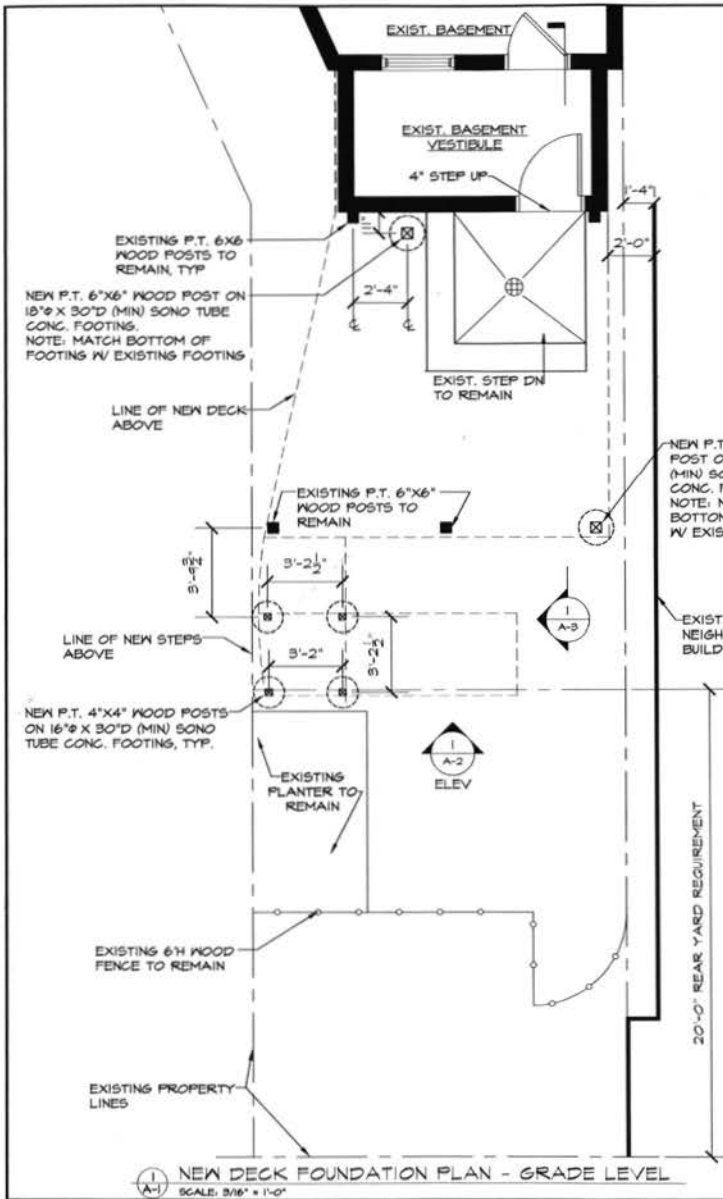


BOARD OF ZONING ADJUSTMENT

District of Columbia

CASE NO. 18394

EXHIBIT NO. 8

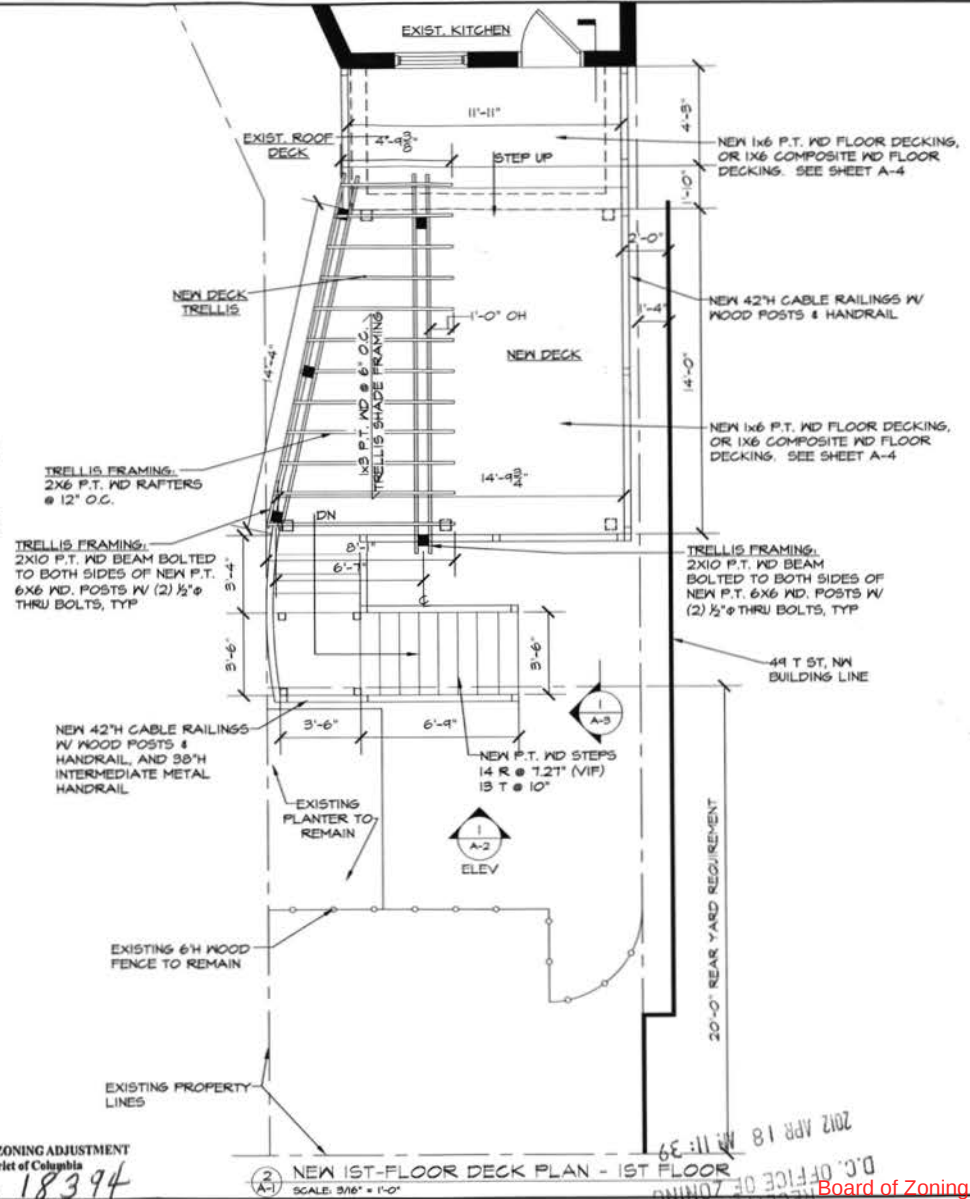


RECEIVED
D.C. OFFICE OF ZONING
APR 18 11 39 AM '12

Board of Zoning Adjustment

District of Columbia

CASE NO. 18394

EXHIBIT NO. 8

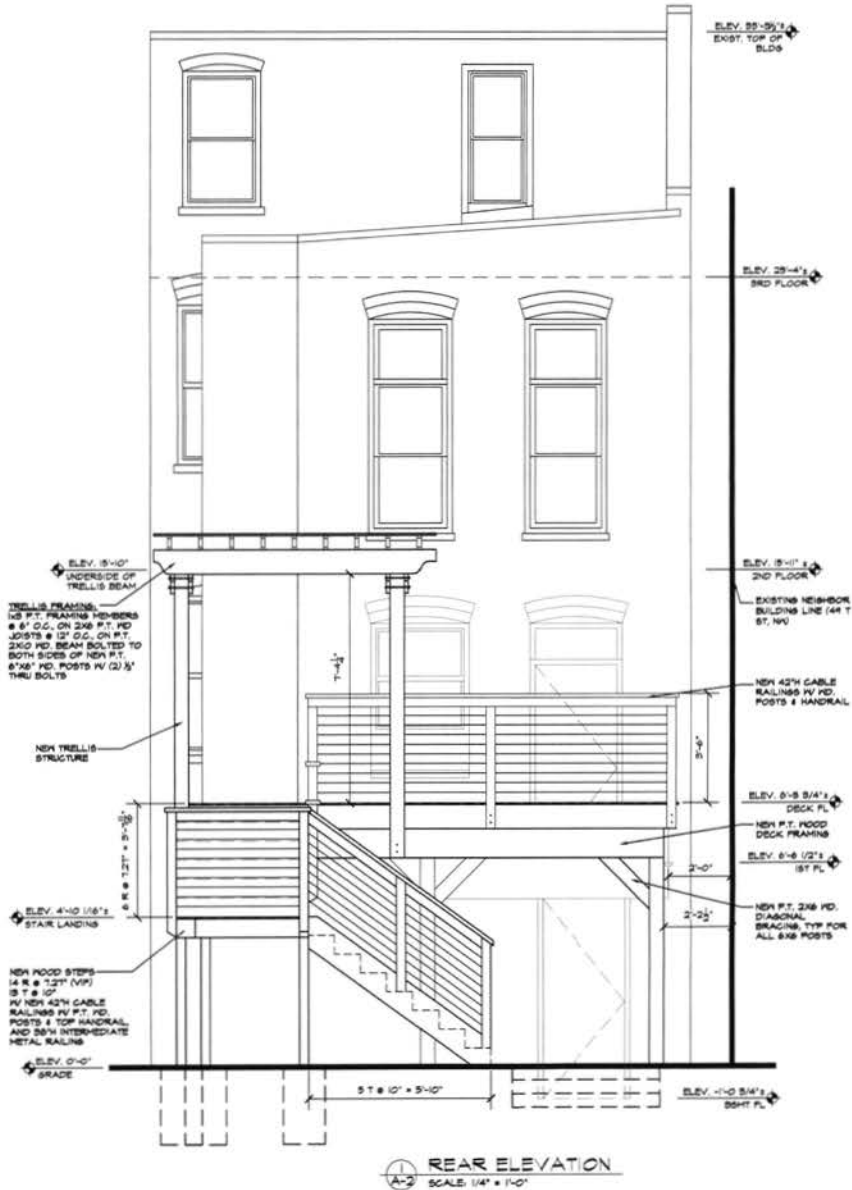

RECEIVED
D.C. OFFICE OF ZONING
2012 APR 18 AM 11:40



ARCHITECTS - PLANNING - EXTERIOR DESIGN

1000 PENNSYLVANIA AVE, N.W.
WASHINGTON, D.C. 20004
TEL: 202.331.1100
WWW.REDLIFGROUP.COM

SEAL

THESE DRAWINGS ARE THE PROPERTY OF THE ARCHITECT, REDLEAF GROUP ARCHITECTS, LLC. UNAUTHORIZED REPRODUCTION FOR ANY PURPOSE IS AN INFRINGEMENT UPON COPYRIGHT LAWS. VIOLATORS WILL BE SUBJECT TO PROSECUTION TO THE FULLEST EXTENT OF THE LAW.

REVISIONS		
ISSUE	DATE	NUMBER

PROJECT

SCHULTZ RESIDENCE
58 RHODE ISLAND AVE, NW
WASHINGTON, D.C. 20001

DRAWN BY
TMF

SCALE
AS INDICATED

DATE
03.12.12

PROJECT NUMBER
2011-06

DRAWING TITLE

EXTERIOR
ELEVATION

SHEET NUMBER

A-2

RECEIVED
D.C. OFFICE OF ZONING
2012 APR 18 AM 11:40



ARCHITECTURE PLANNING INTERIOR DESIGN

SEAL

THESE DRAWINGS ARE THE PROPERTY OF THE ARCHITECT, REDLEAF GROUP ARCHITECTS, LLC. UNAUTHORIZED REPRODUCTION FOR ANY PURPOSE IS AN INFRACTION OF COPYRIGHT LAWS. VIOLATORS WILL BE SUBJECT TO PROSECUTION TO THE FULLEST EXTENT OF THE LAW.

CONSULTANTS

REVISIONS

ISSUE	DATE	NUMBER

PROJECT

SCHULTZ RESIDENCE
58 RHODE ISLAND AVE, NW
WASHINGTON, D.C. 20001

DATE

03.12.12

PROJECT NUMBER

2011-06

DRAWN BY

TMF

SCALE

AS INDICATED

DRAWING TITLE

SECTIONS

SHEET NUMBER

A-3

SECTION THRU NEW 1ST-FL DECK
SCALE: 3/8" = 1'-0"

