





WASHINGTON DC NE

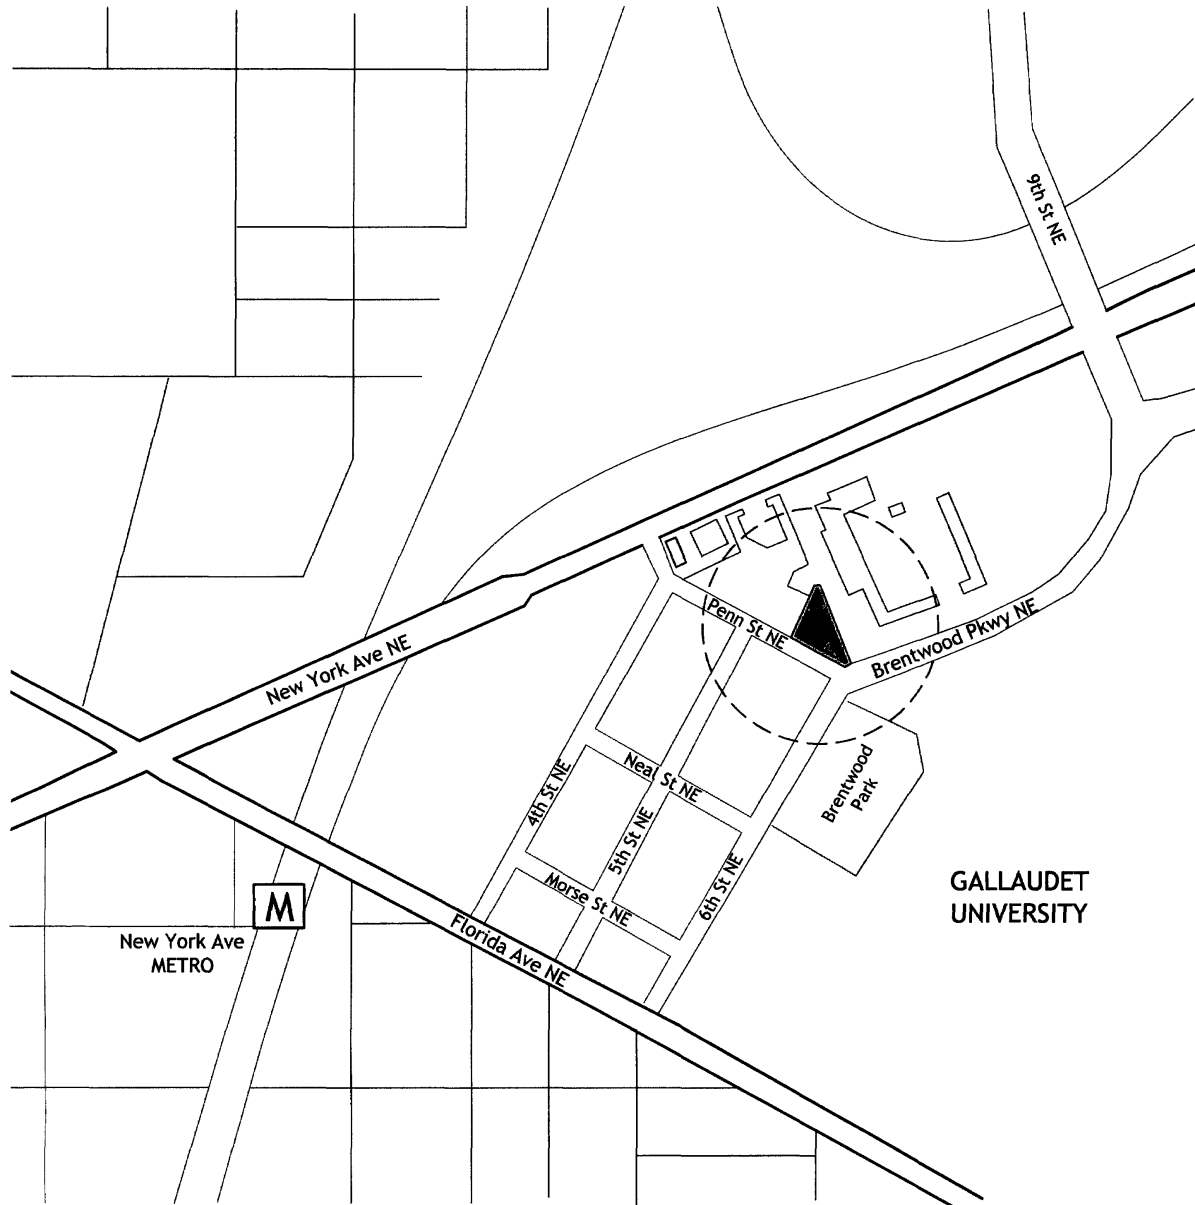


LOCATION MAP

N.T.S

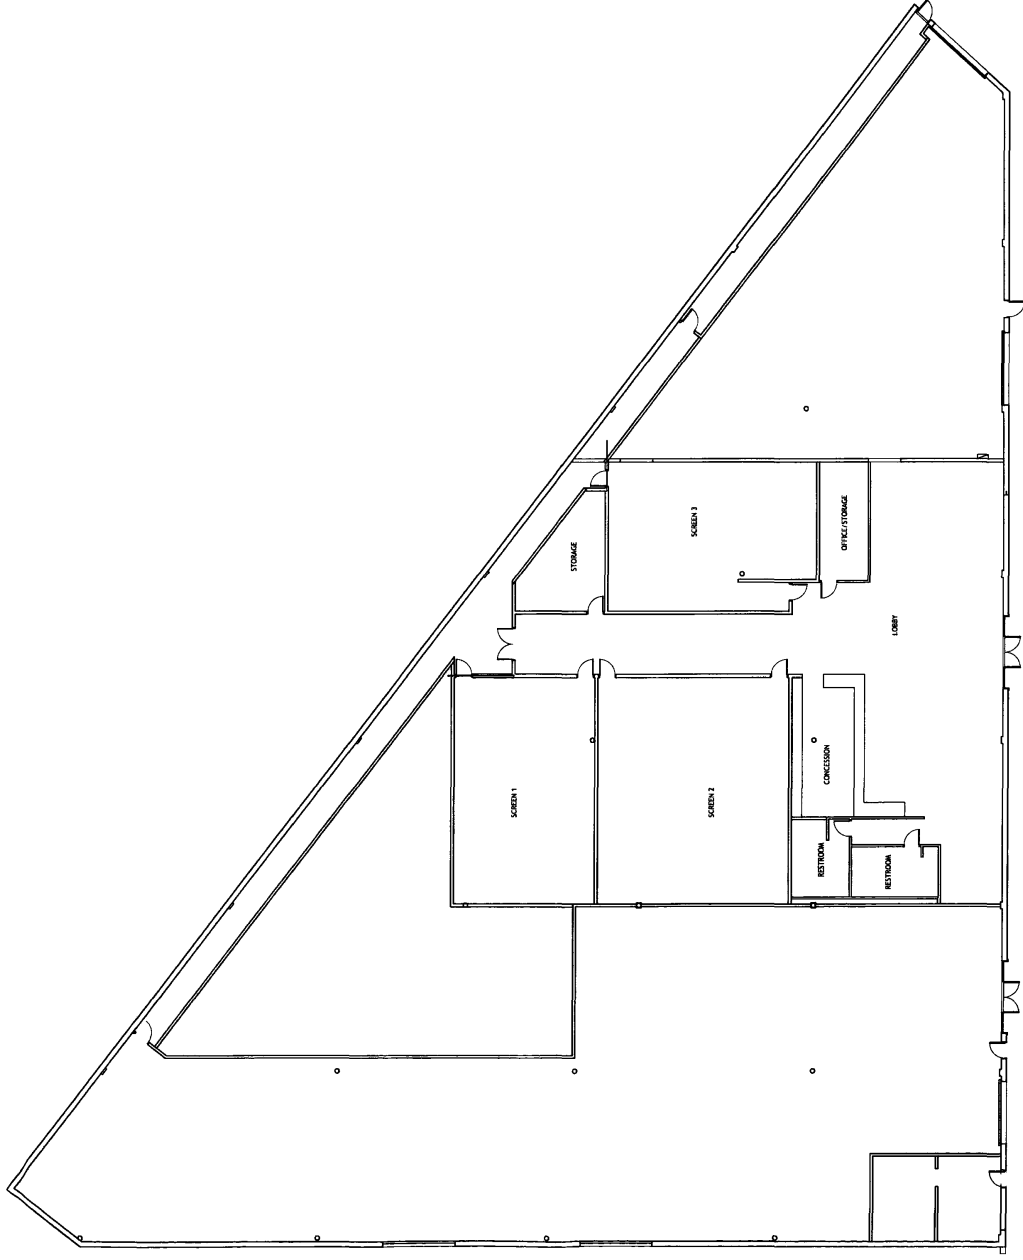

GROUND FLOOR PLAN
DATE: 1/1/14

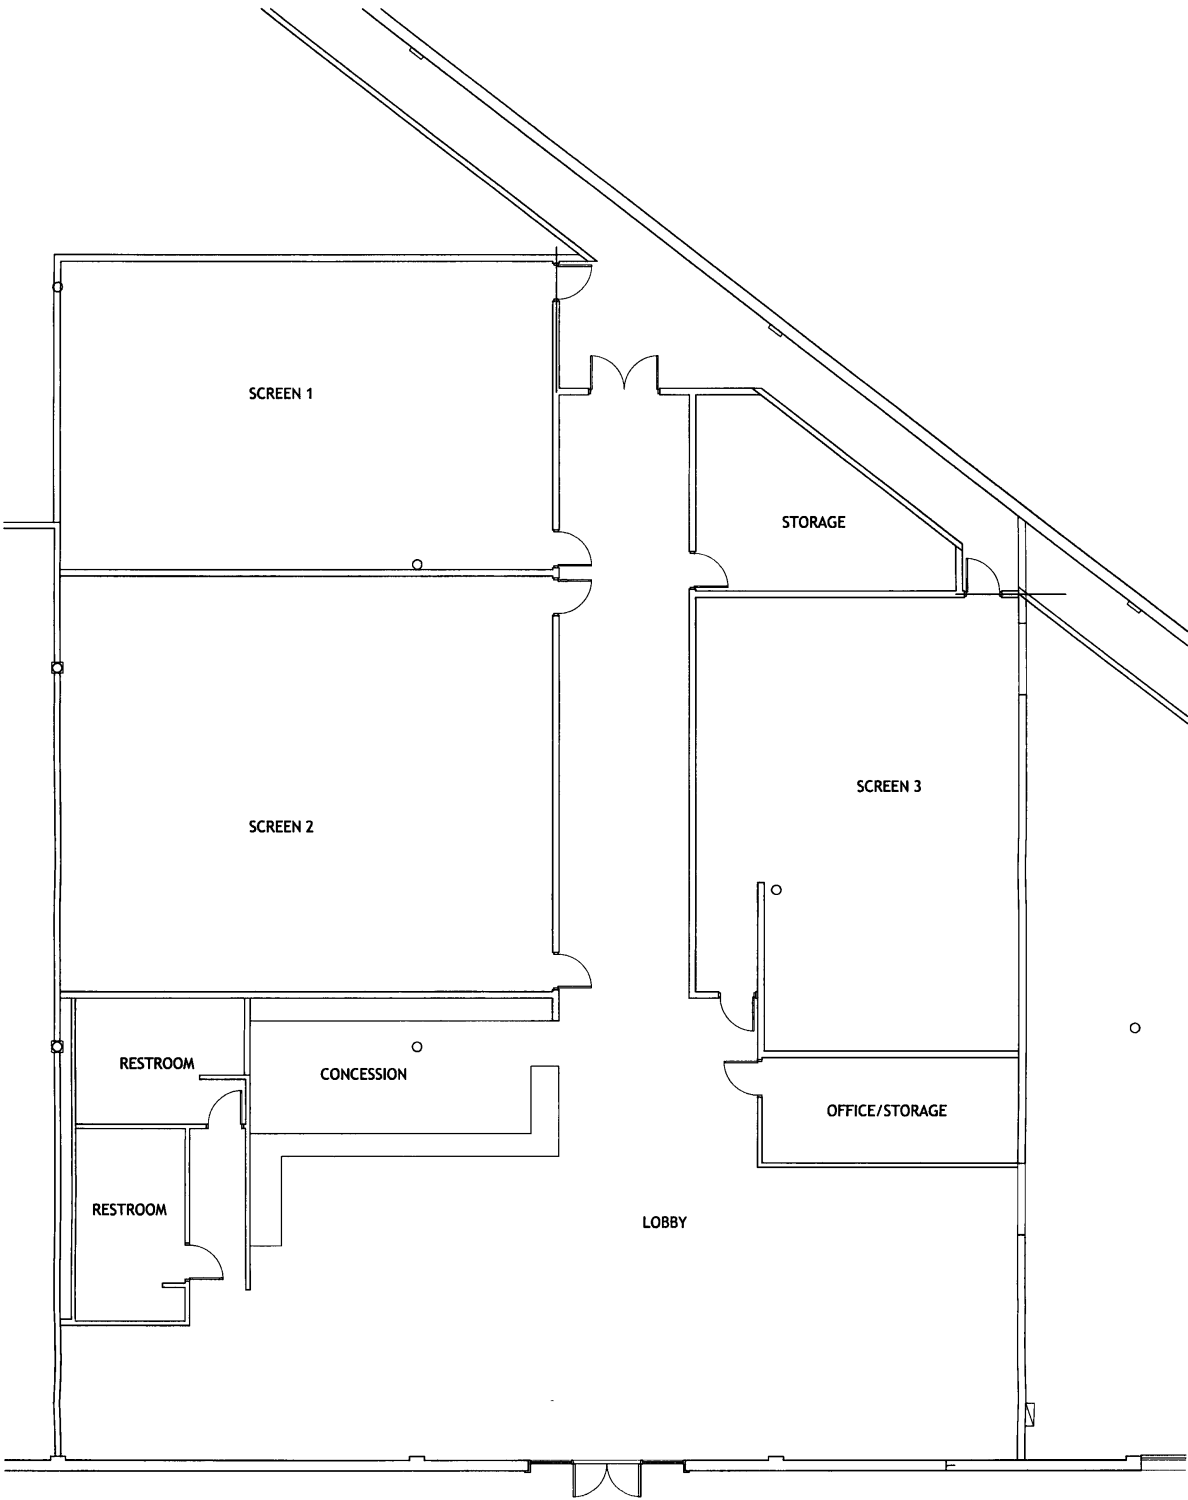

GROUND FLOOR PLAN
SCALE: 3/32" = 1'-0"