

BEFORE THE BOARD OF ZONING ADJUSTMENT 2012 OCT 24 AM 10:08

EDWARD V. HANLON

Appellant

No.: 18429


Hearing Date: October 30, 2012

**APPELLANT'S THIRD LIST OF ADDITIONAL EXHIBITS
FOR THE OCTOBER 30, 2012 HEARING**

Comes Now the Appellant, Edward V. Hanlon, and files this Third List of Additional Exhibits for the October 30, 2012 Hearing:

1. **EXHIBIT No. 19:** Photo Taken October 19, 2012, from the Public Alleyway across from 1530 Swann Street NW, Looking Up, showing the deck lit up with blue and green lighting. The building running along the left border of the picture is 1523 Swann St NW.
2. **EXHIBIT No. 20:** Photo Taken October 19, 2012 from the Public Alleyway across from 1530 Swann Street NW, Looking Up, showing the deck lit up with green lighting. The building running along the left border of the picture is 1523 Swann St NW.
3. **EXHIBIT No. 21:** Photo Taken October 19, 2012 from the Public Alleyway across from 1530 Swann Street NW, Looking Up, showing the deck lit up with purple and green lighting.
4. **EXHIBIT No. 22:** Copy of Architectural Diagram, drawn to scale, submitted by the Applicant during the Permit Application process.

Respectfully submitted,

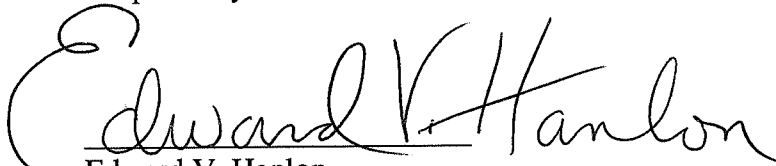

Edward V. Hanlon
1523 Swann Street NW
Washington, DC 20009


CERTIFICATE OF SERVICE

I certify that on this date one copy of the foregoing was mailed first class postage pre-paid to:

Jay A. Surabian, Esq.
Assistant Attorney General
Department of Consumer and Regulatory Affairs
1100 4th Street SW, 5th Floor
Washington, DC. 20024
Email: jaysurabian@dc.gov

Advisory Neighborhood
Commission 2B
#9 Dupont Circle, NW
Washington, DC 20036

Martin P. Sullivan, Esq.
Sullivan & Barros, LLP
1990 M Street NW, Suite 200
Washington, DC 20036

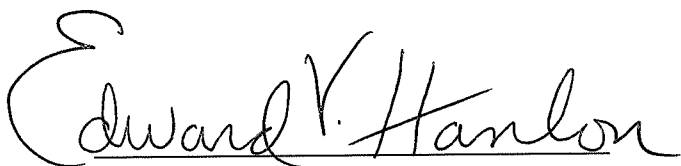

Edward V. Hanlon

10/23/12

Date

EXHIBIT No. 22
(Page 1 of 4)


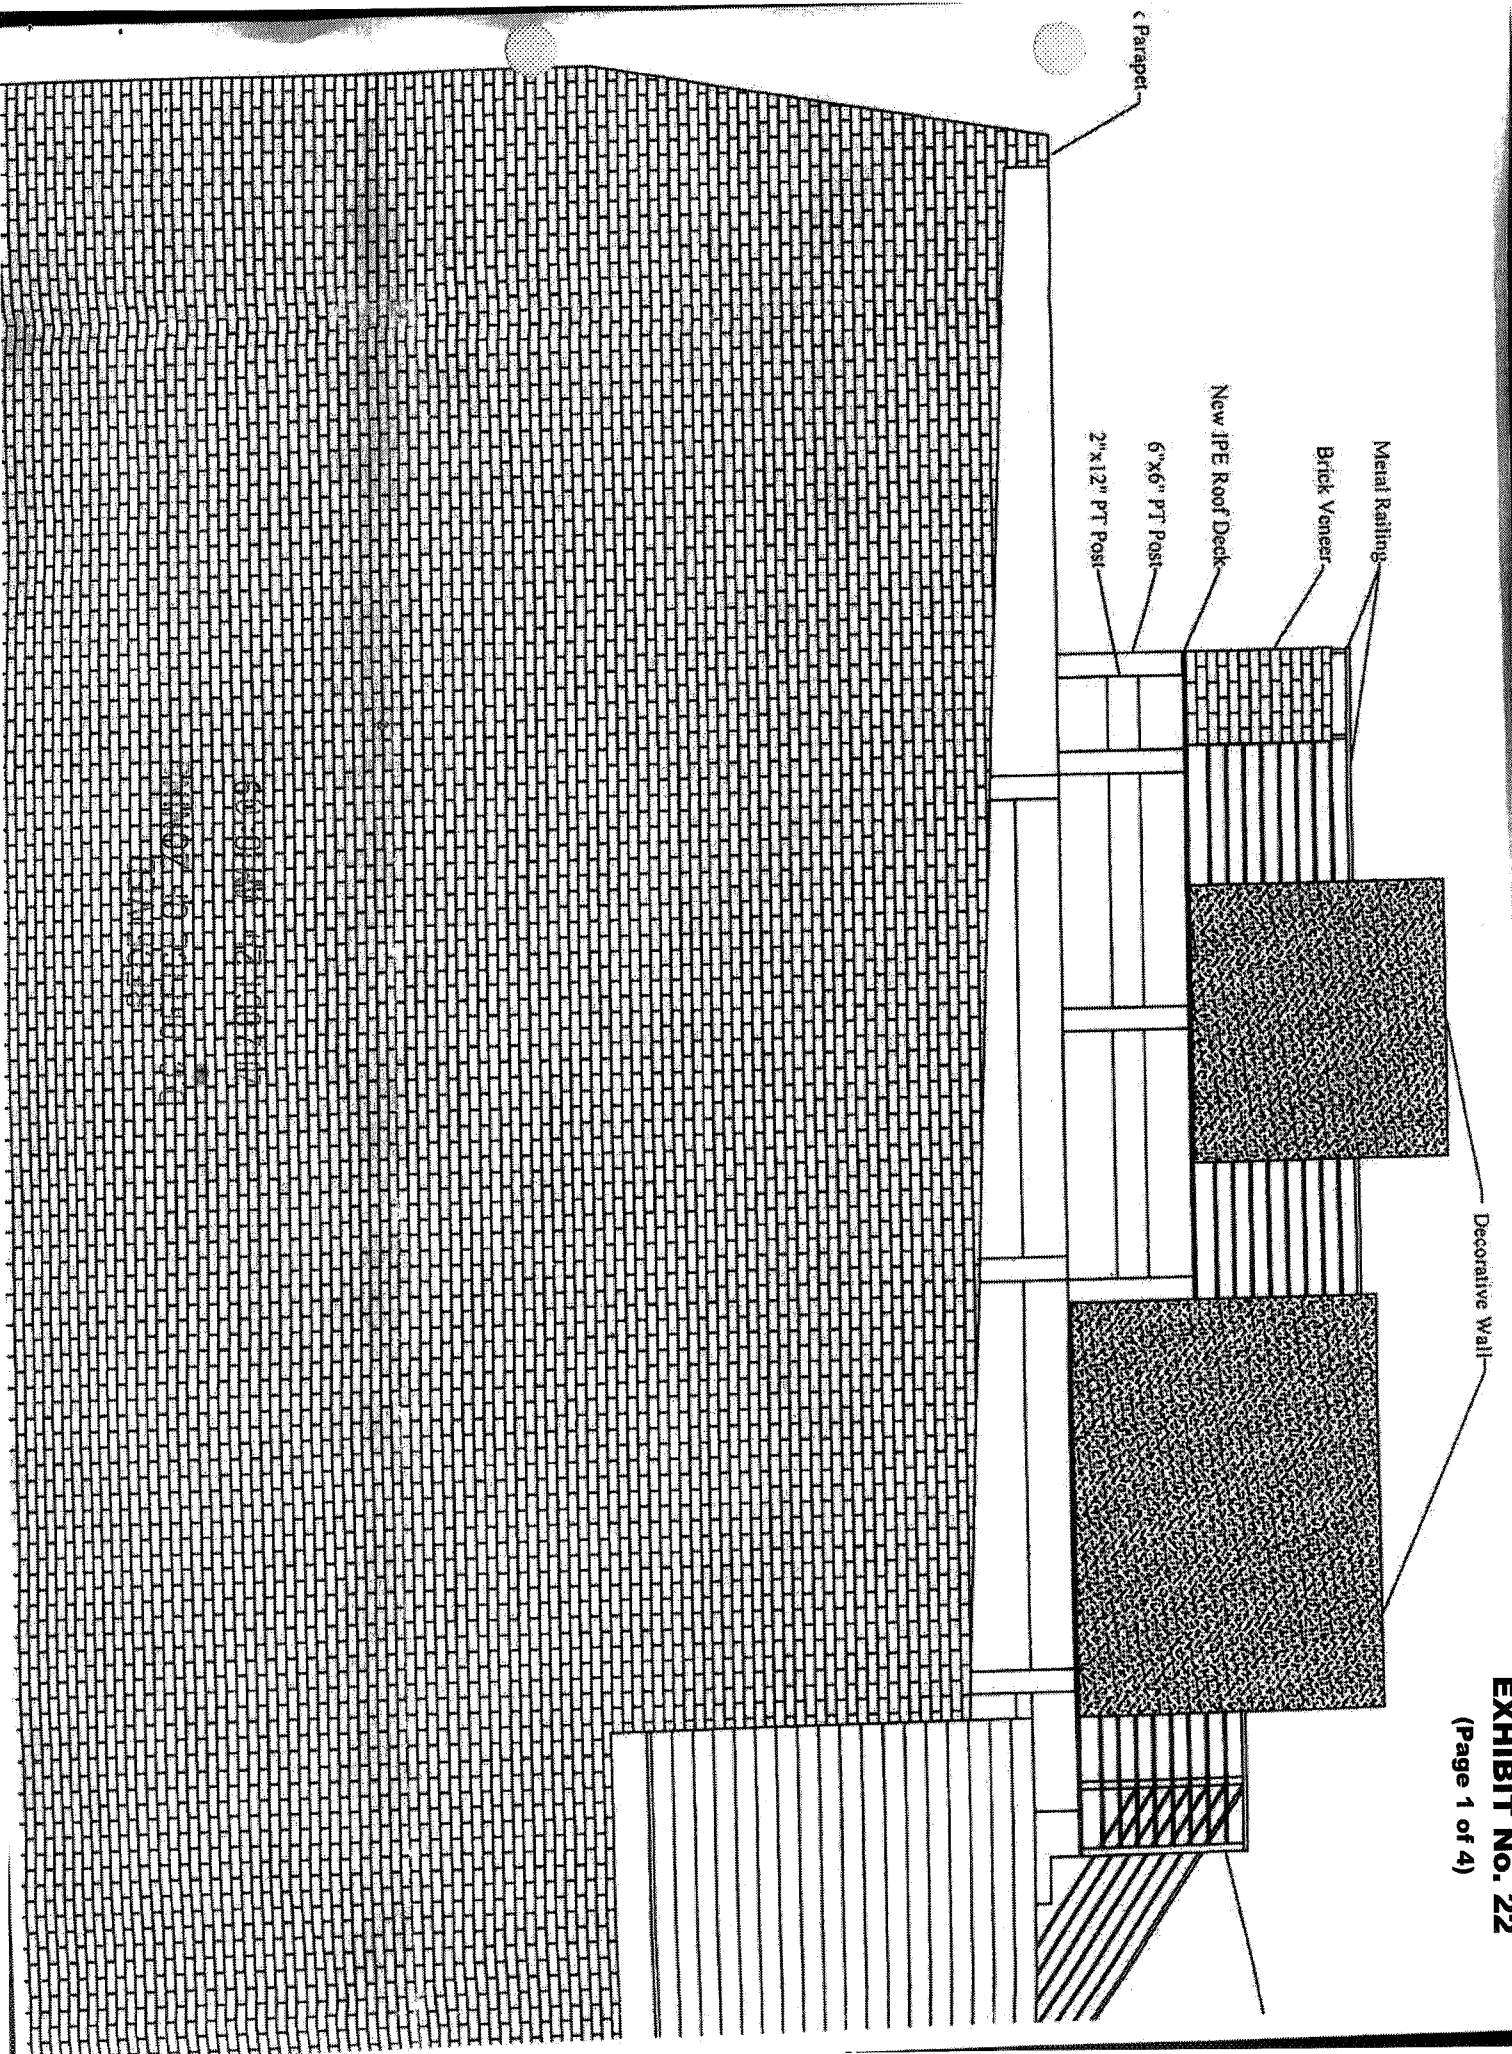


EXHIBIT No. 22
(Page 2 of 4)

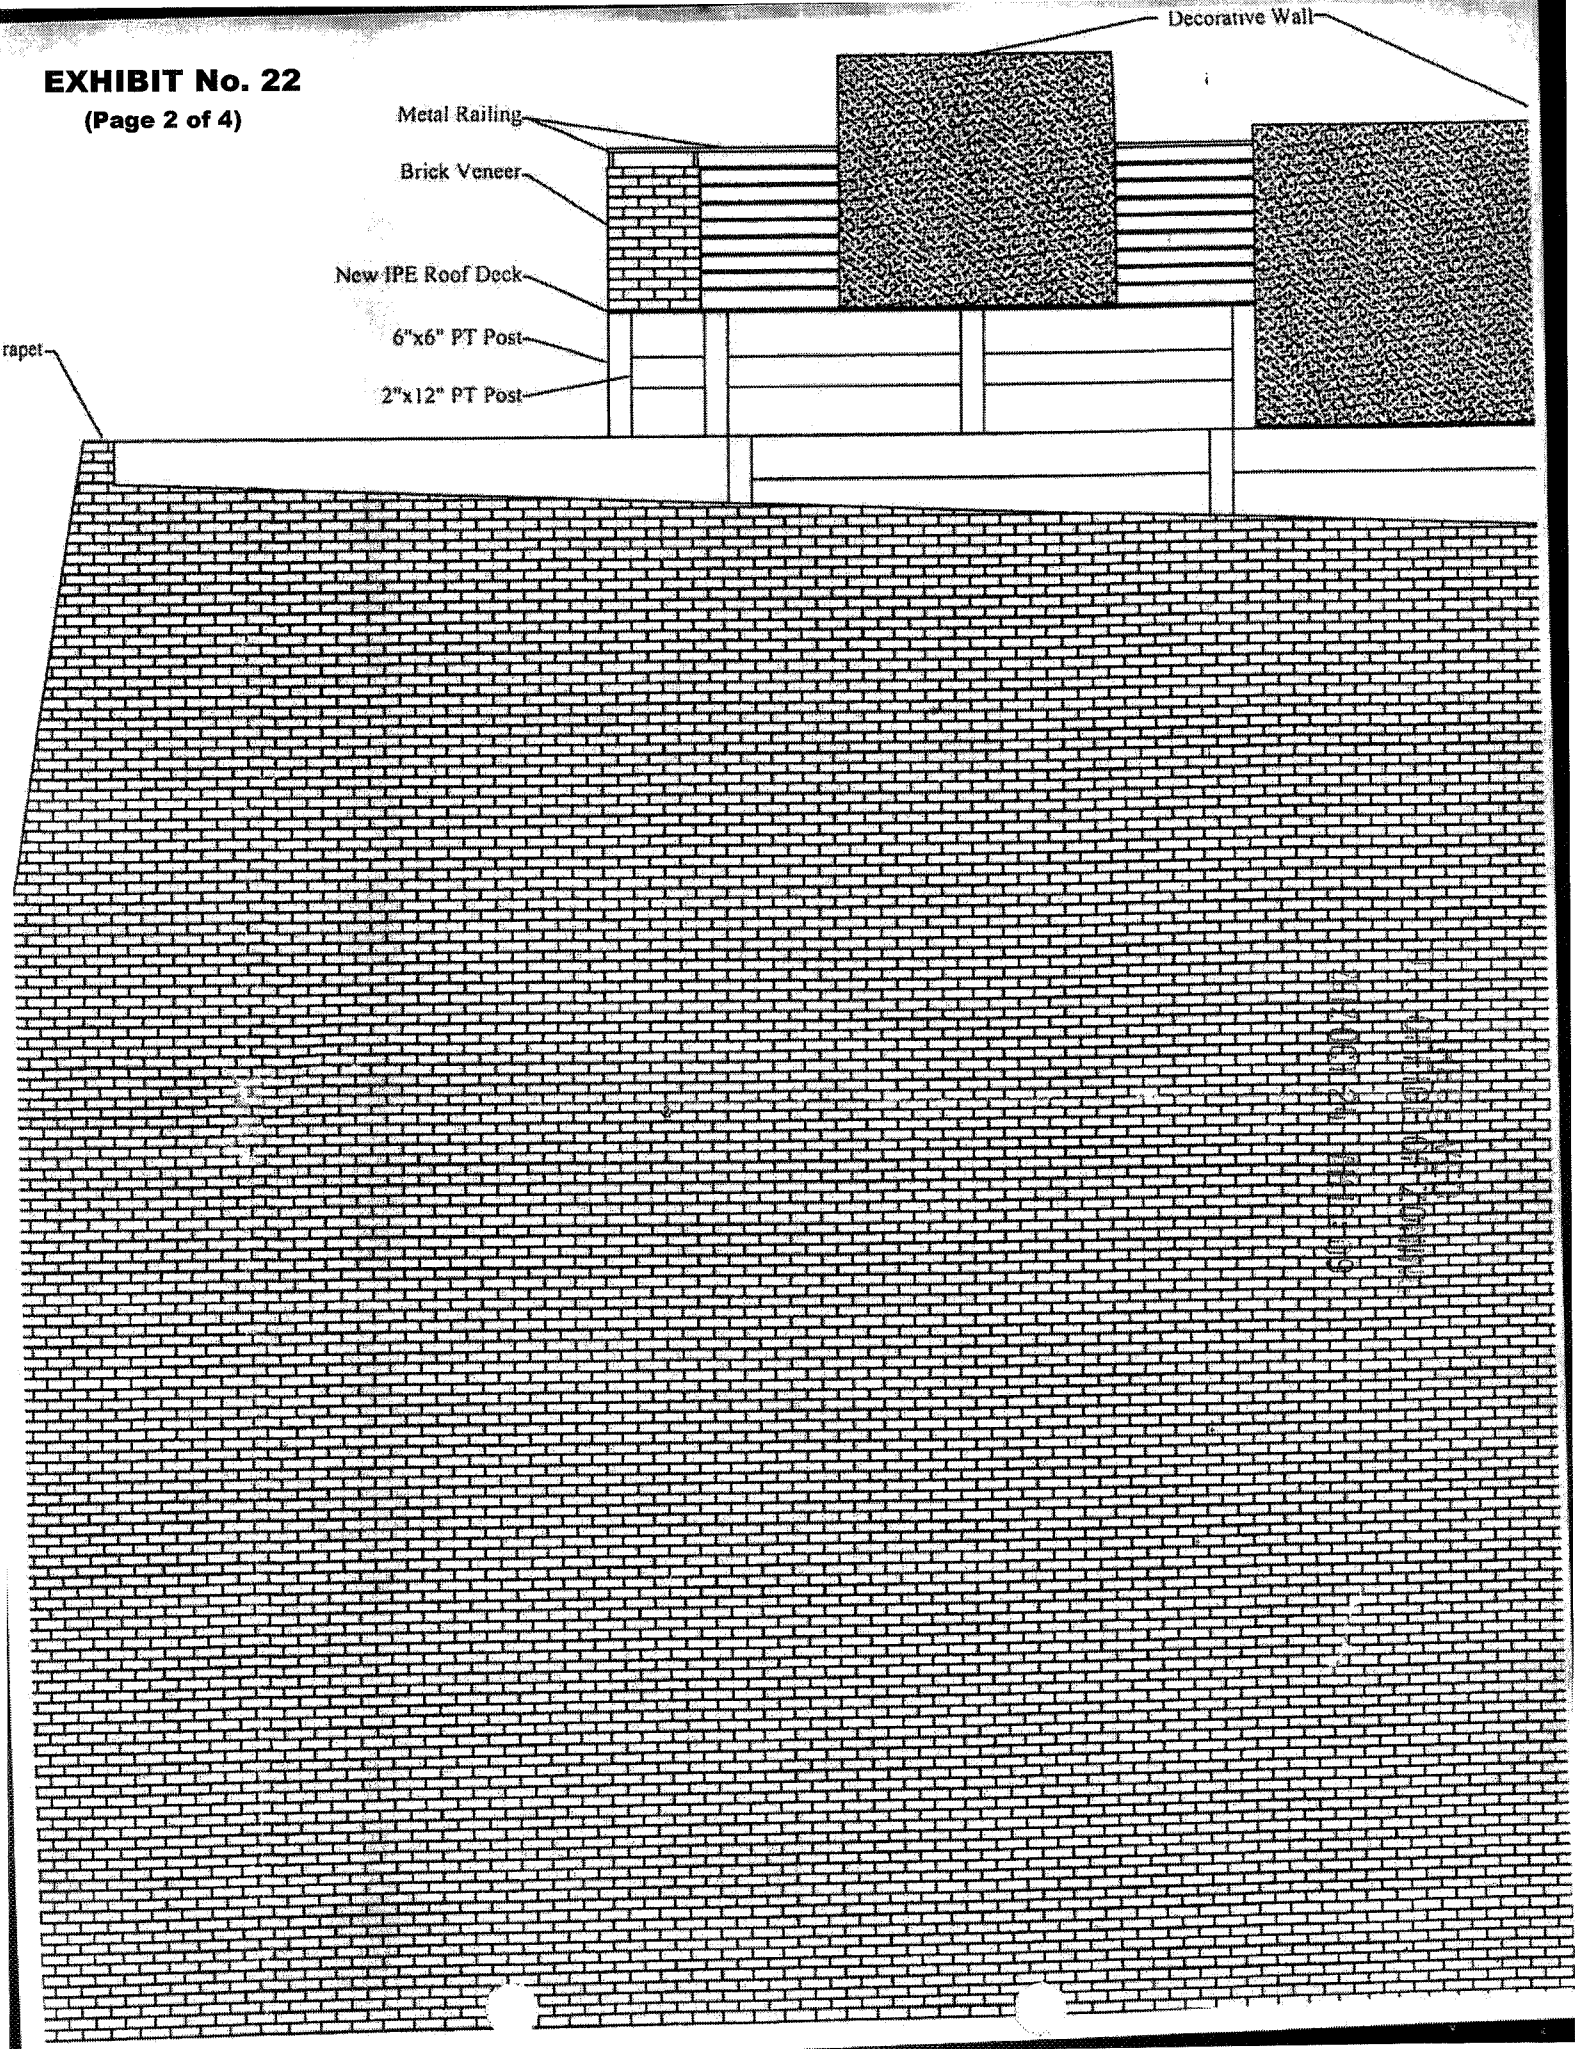

RECEIVED
D.C. OFFICE OF ZONING
2012 OCT 24 AM 10:13

DISTRICT OF COLUMBIA
PERMIT PROCESSING DIVISION
STRUCTURAL WORK IN GENERAL
APPROVED SUBJECT TO THE
FURTHER REVIEW OF CONSTRUCTION
SECTION

JUN 04 2012

GENERAL NOTE

EXHIBIT No. 22
(Page 4 of 4)

eurodesign

Project Name and Address

Darren Binder

1530 Swann Street NW
Washington, DC 20009

Project

Roof Deck

Sheet

Date
05/24/2012

A-6

Scale

1/4"=1'-0"

EXHIBIT No. 21

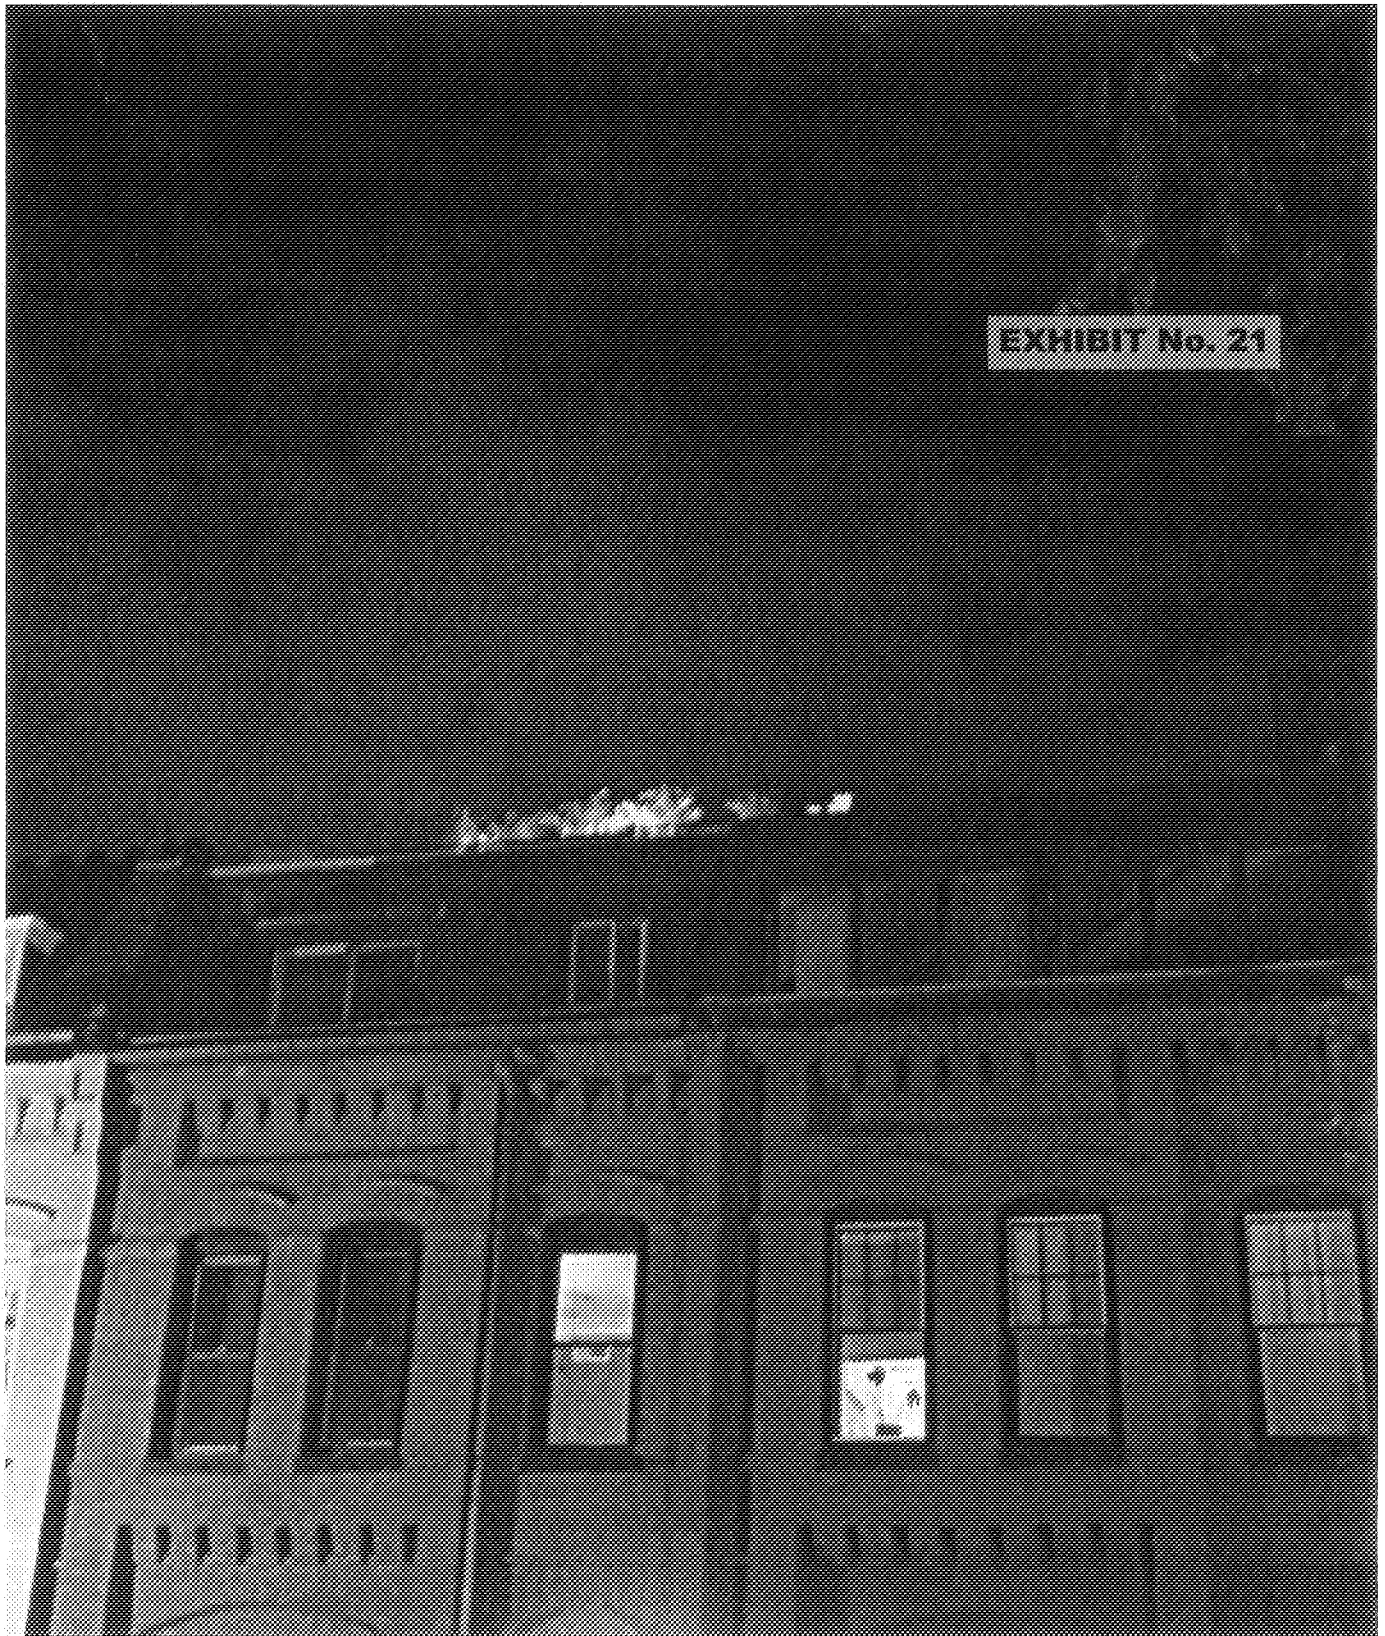


EXHIBIT No. 20



EXHIBIT No. 19

