

RECEIVED
D.C. OFFICE OF ZONING

2012 JUN 21 PM 2:34

SELF DISCOVERY

SKILLS OF MIND

GENEROSITY OF HEART

FIELD SCHOOL

ADDITIONS & RENOVATIONS CONCEPT DESIGN
BOARD OF ZONING ADJUSTMENT SUBMISSION

June 18th 2012



BOARD OF ZONING ADJUSTMENT
District of Columbia
CASE NO. 18431
EXHIBIT NO. 9

cox graae + spack architects 

Aerial View



Existing Site Plan

scale : 1" = 100'



Field School
Washington DC

Proposed Site Plan

scale : 1" = 100'

Existing Structure 

Addition to Existing 


New Construction 


WONDER	1
SAPERE	2
CARFRITZ	3
AUDE	4
THE GREAT ROOM	5
THE BRIDGE	6



Concept Sketch A

RECEIVED
D.C. OFFICE OF ZONING
2012 JUN 21 PM 2:34

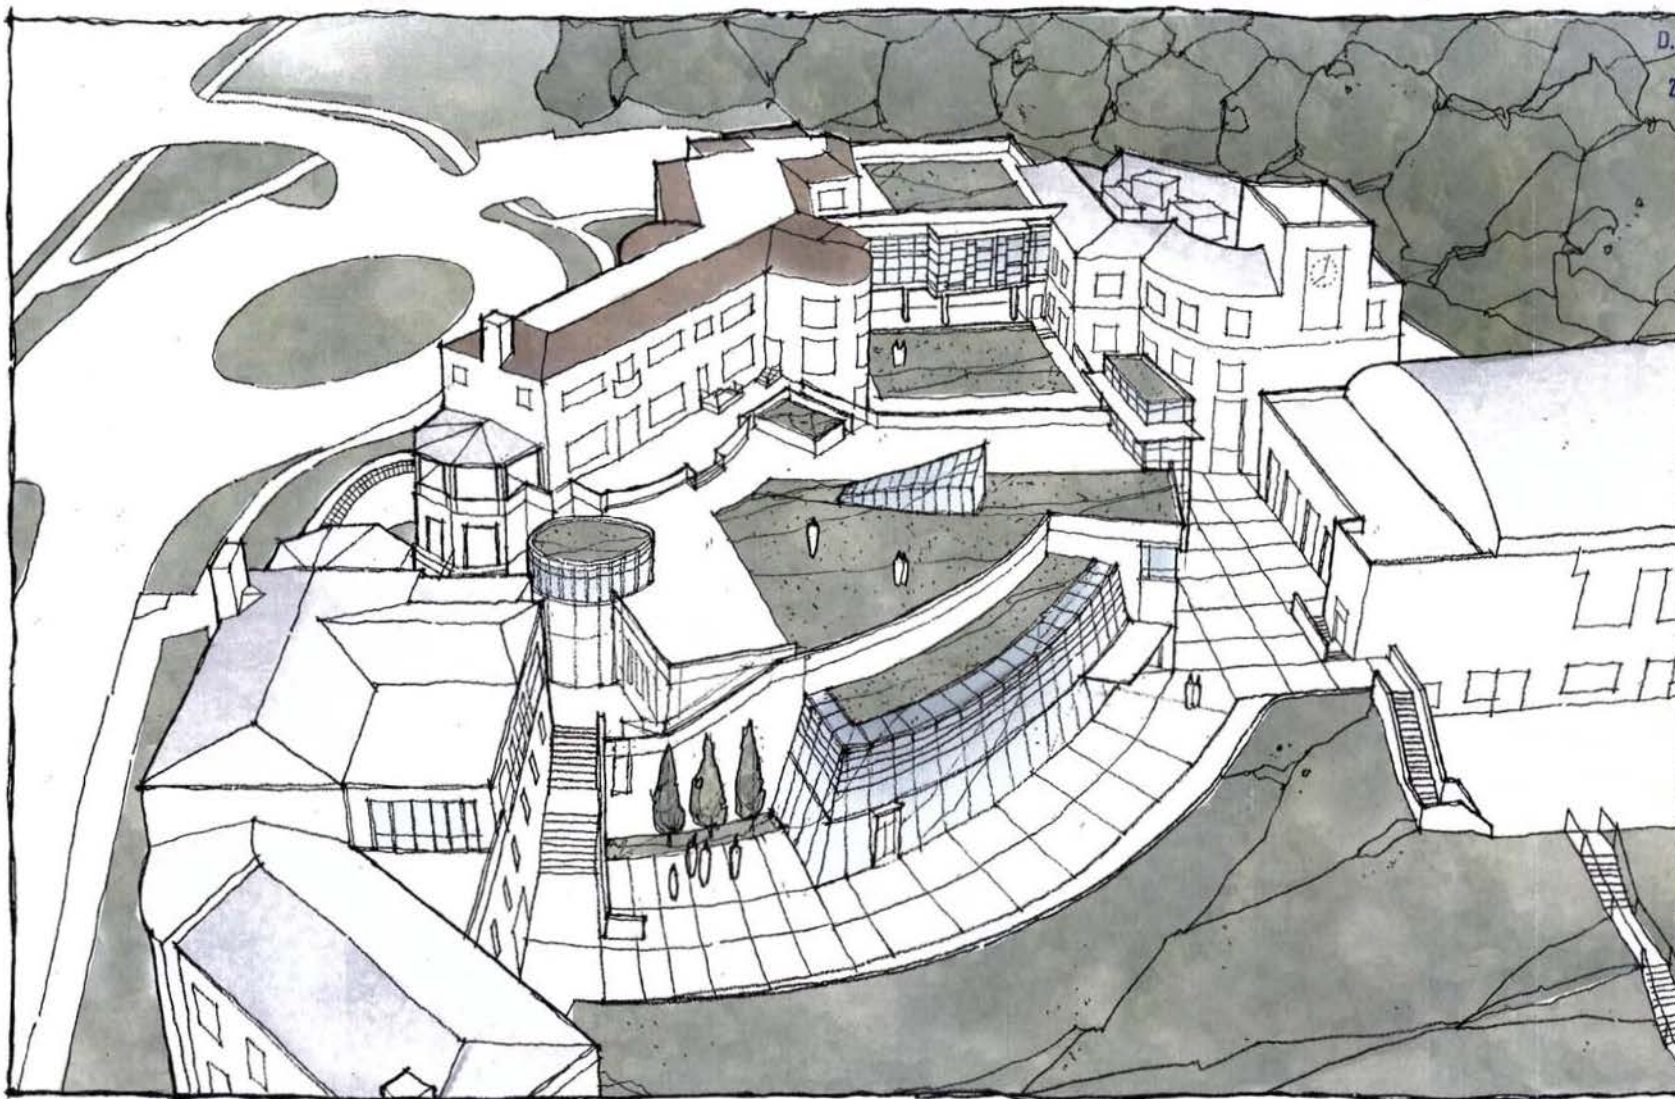

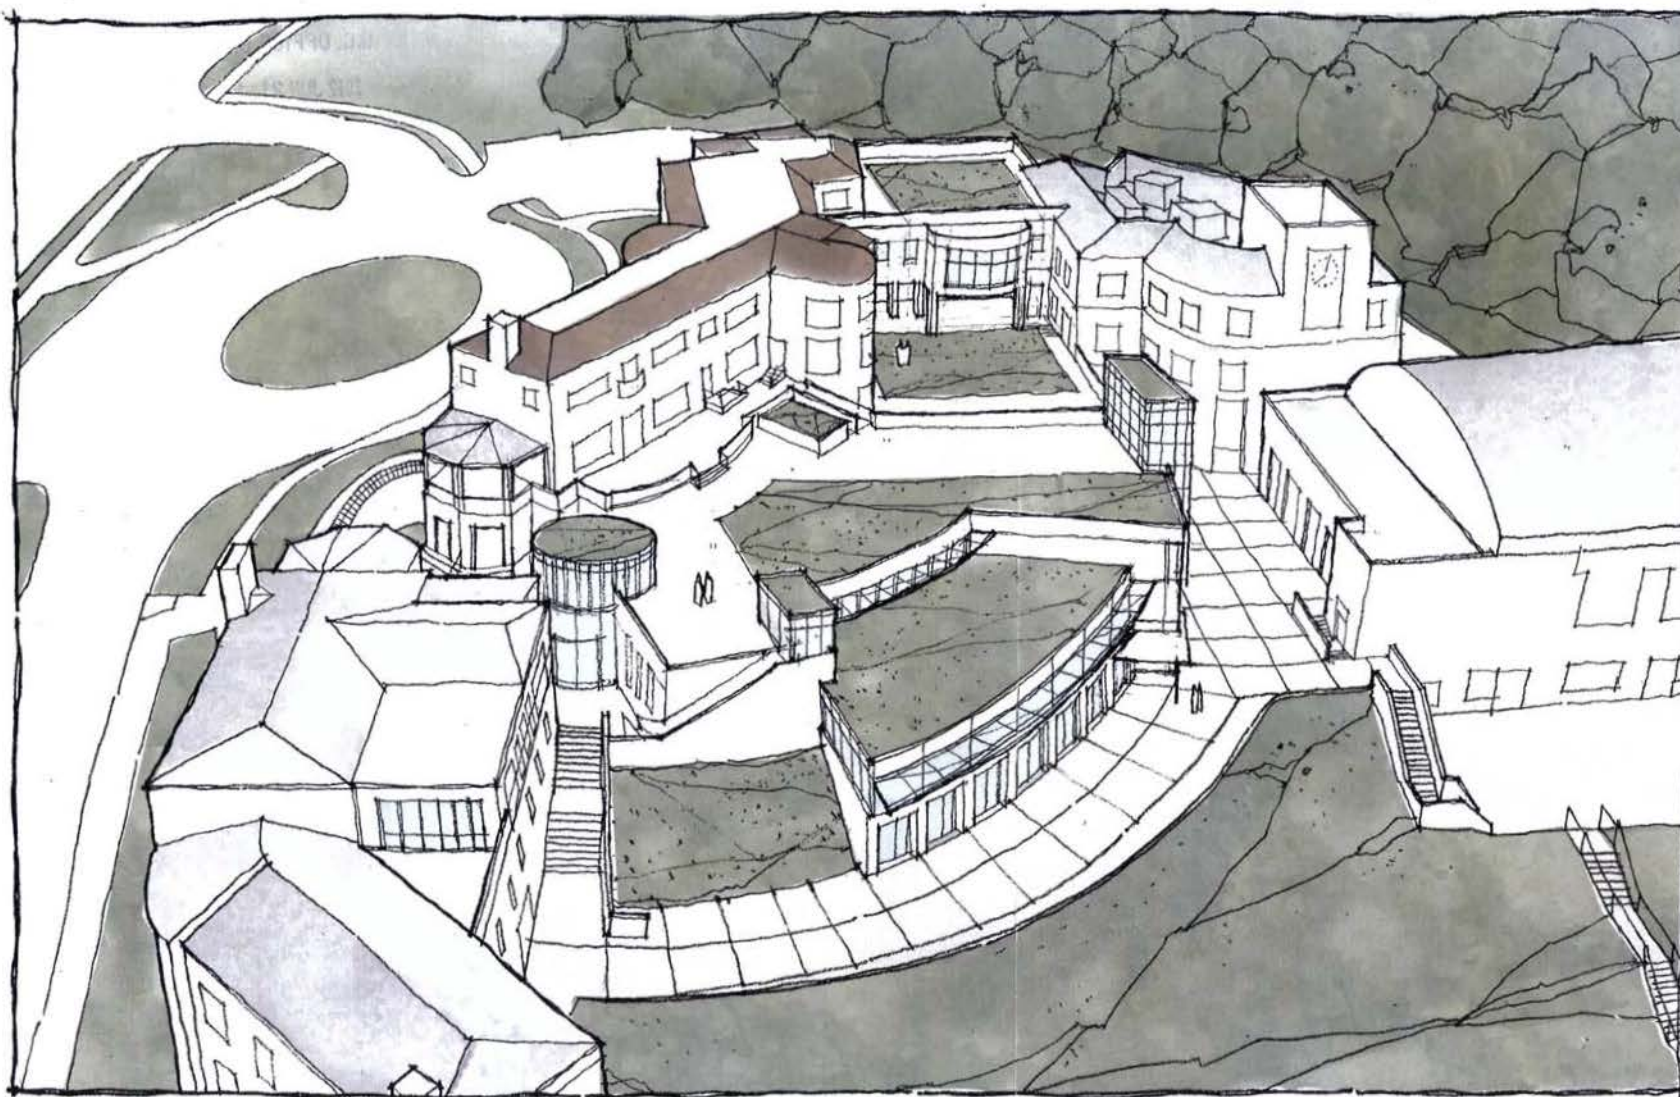



Level 4

scale : 1" = 40'

RECEIVED
D.C. OFFICE OF ZONING

2012 JUN 21 PM 2:34

Existing Structure


Addition to Existing

New Construction

- | | |
|----------------|---|
| WONDER | 1 |
| SAPERE | 2 |
| CARFRITZ | 3 |
| AUDE | 4 |
| THE GREAT ROOM | 5 |
| THE BRIDGE | 6 |

Proposed Section

scale : 3/64" = 1' - 0"

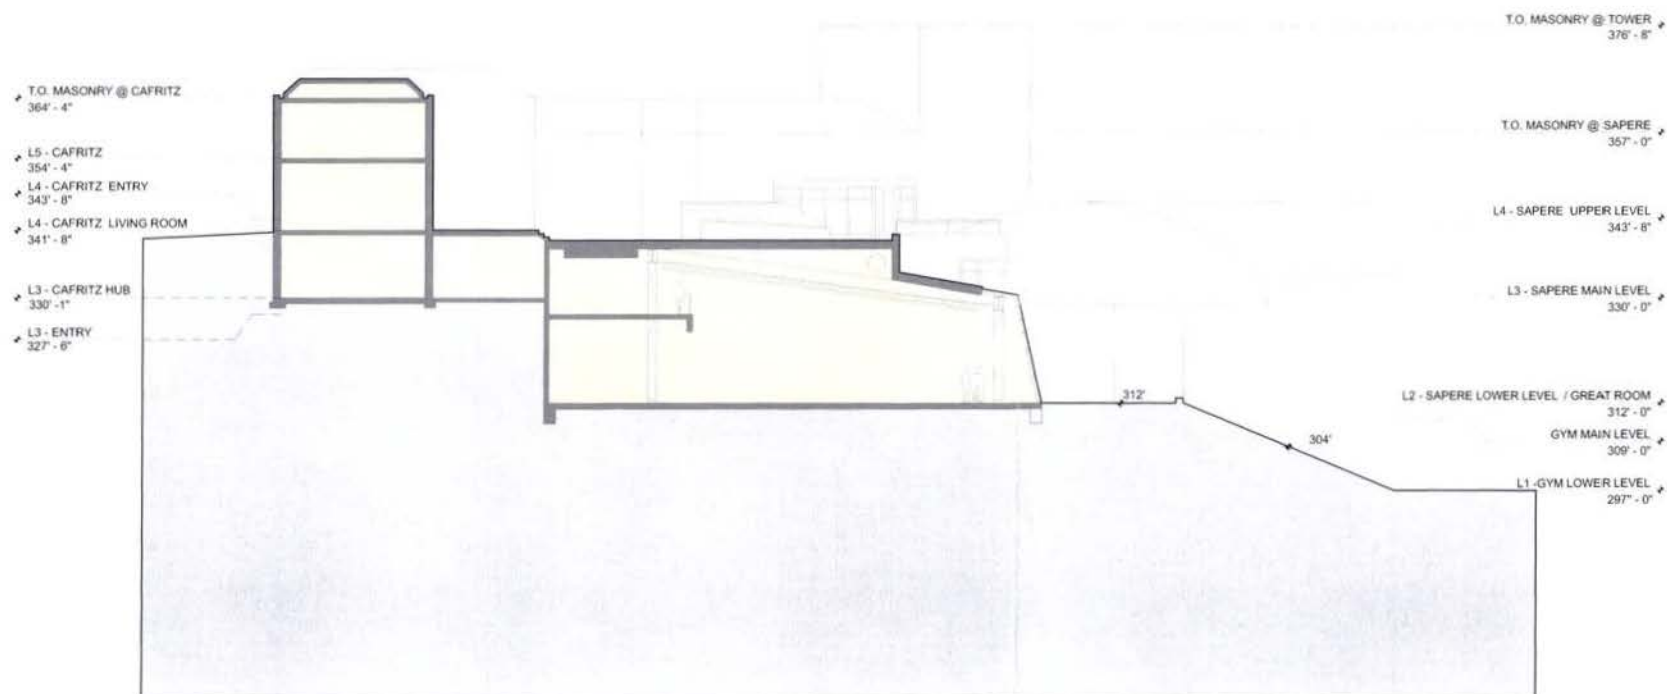


Existing Section

scale : 3/64" = 1' - 0"

RECEIVED
D.C. OFFICE OF ZONING

2012 JUN 21 PM 2:34

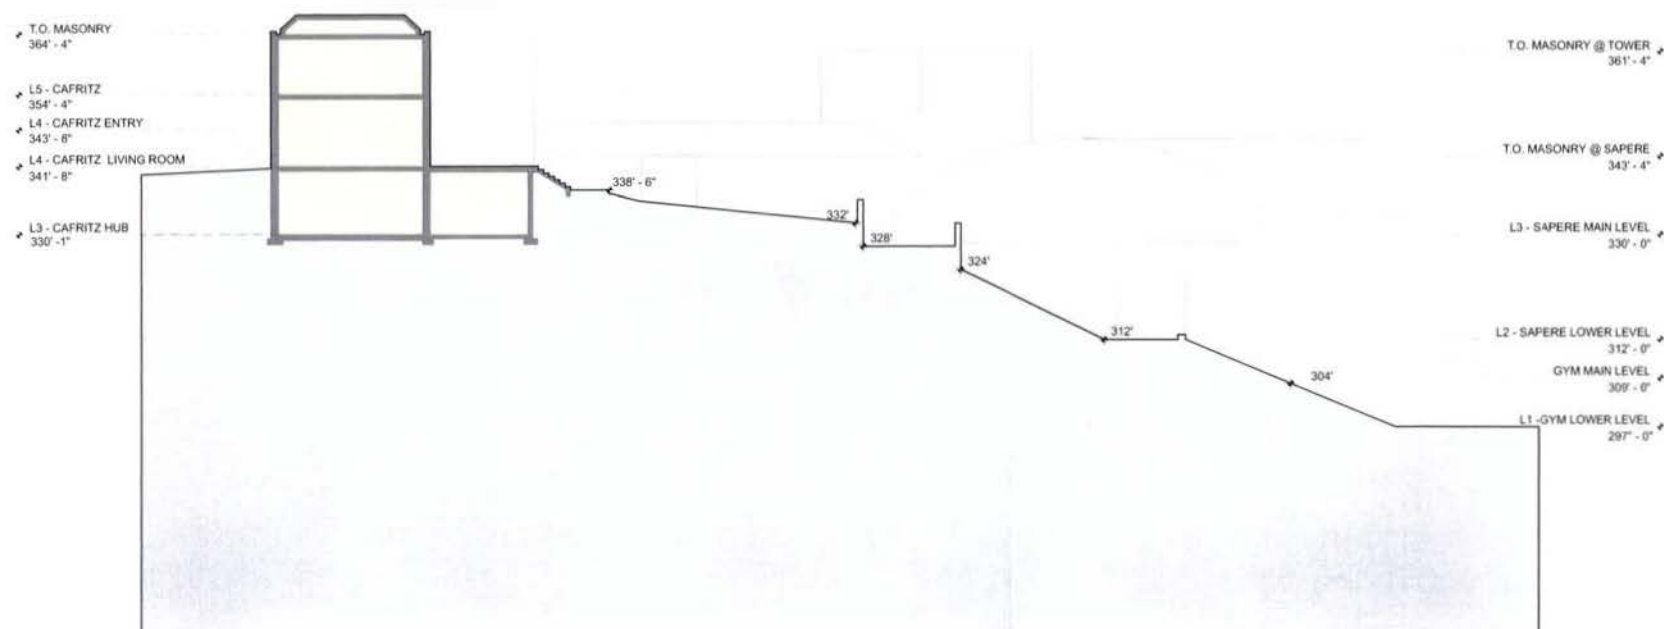



Proposed Site Plan

scale : 1" = 40'

Existing Structure ■

Addition to Existing ■

New Construction ■

- | | |
|----------------|---|
| WONDER | 1 |
| SAPERE | 2 |
| CARFRITZ | 3 |
| AUDE | 4 |
| THE GREAT ROOM | 5 |
| THE BRIDGE | 6 |