


RECEIVED
D.C. OFFICE OF ZONING
2012 JUN 29 AM 11:16

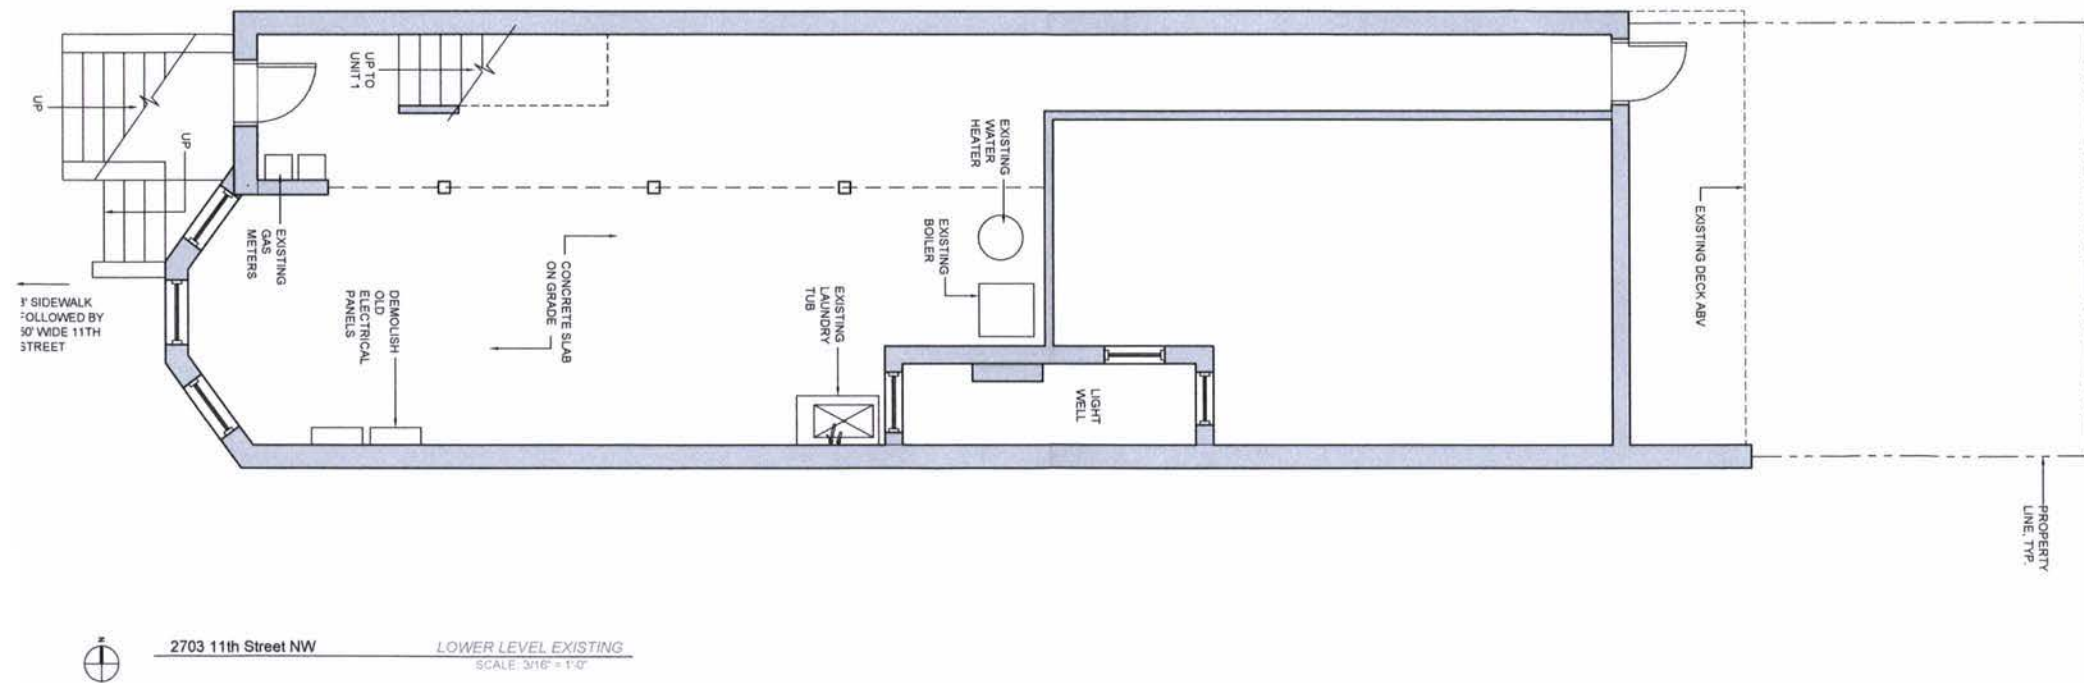


BOARD OF ZONING ADJUSTMENT
District of Columbia

CASE NO. 18436


EXHIBIT NO. 9

Board of Zoning Adjustment
District of Columbia
CASE NO.18436
EXHIBIT NO.9

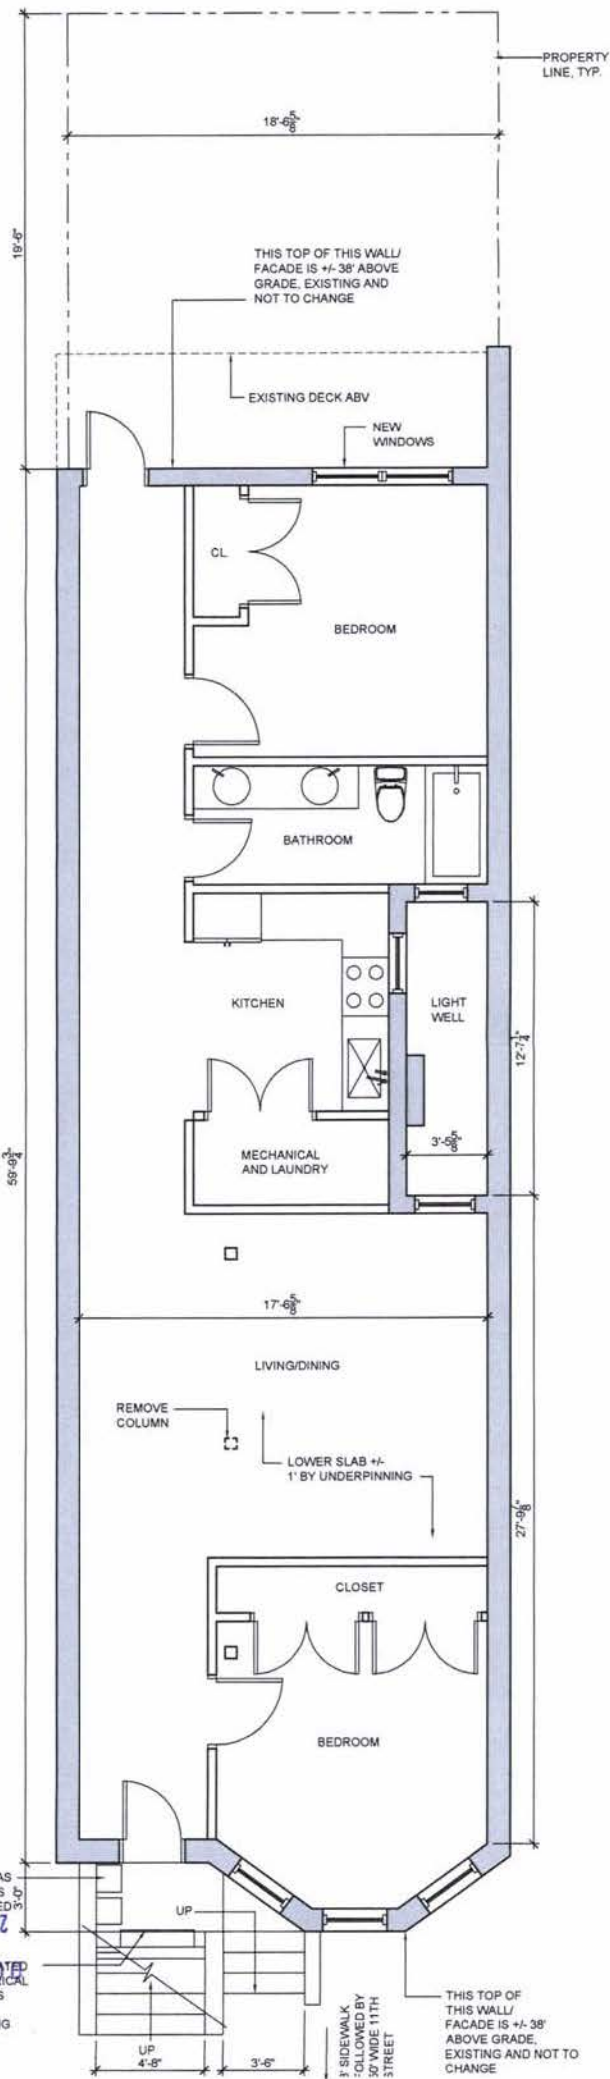

2703 11th Street NW
LOWER LEVEL PROPOSED
SCALE: 3/16" = 1'-0"



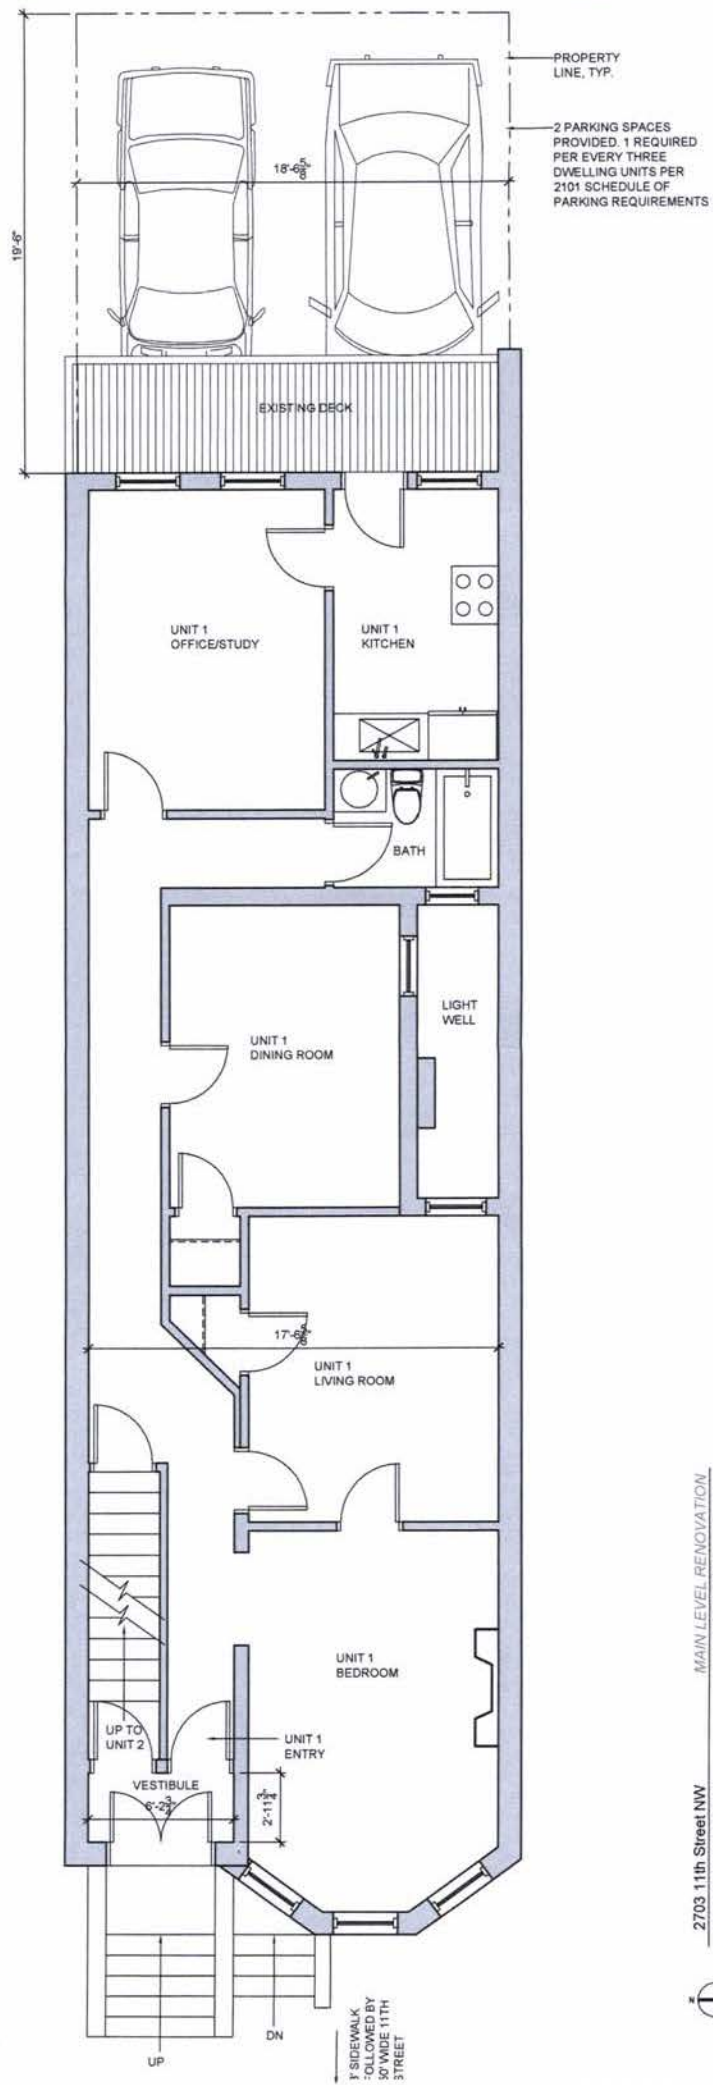


3' SIDEWALK
FOLLOWED BY
50' WIDE 11TH
STREET




2703 11th Street NW

SECOND LEVEL RENOVATION
SCALE 3/16" = 1'-0"

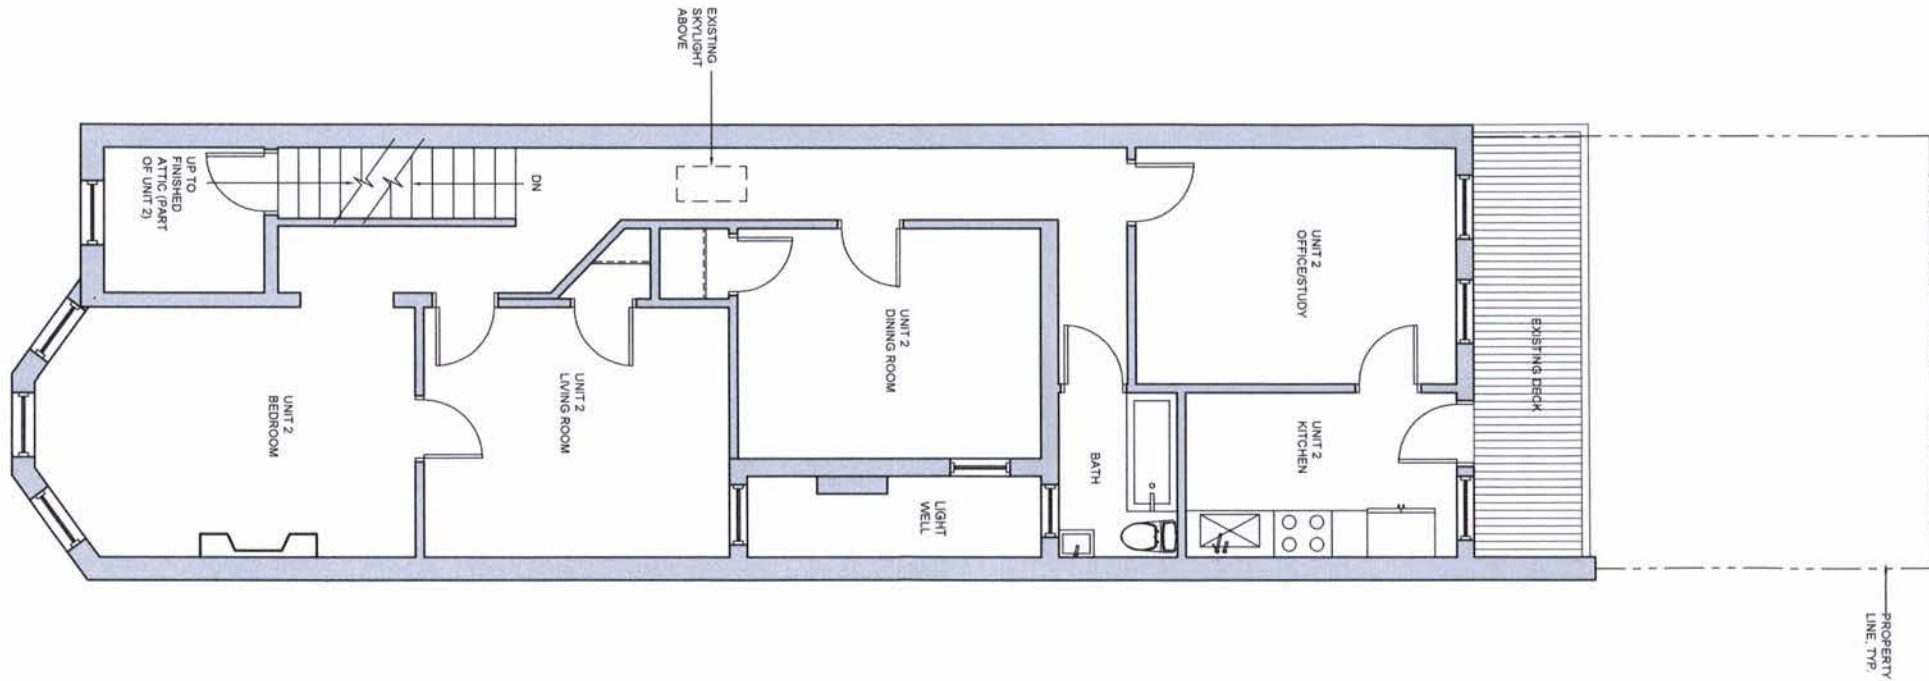

RECEIVED
D.C. OFFICE OF ZONING
2012 JUN 29 AM 11:17

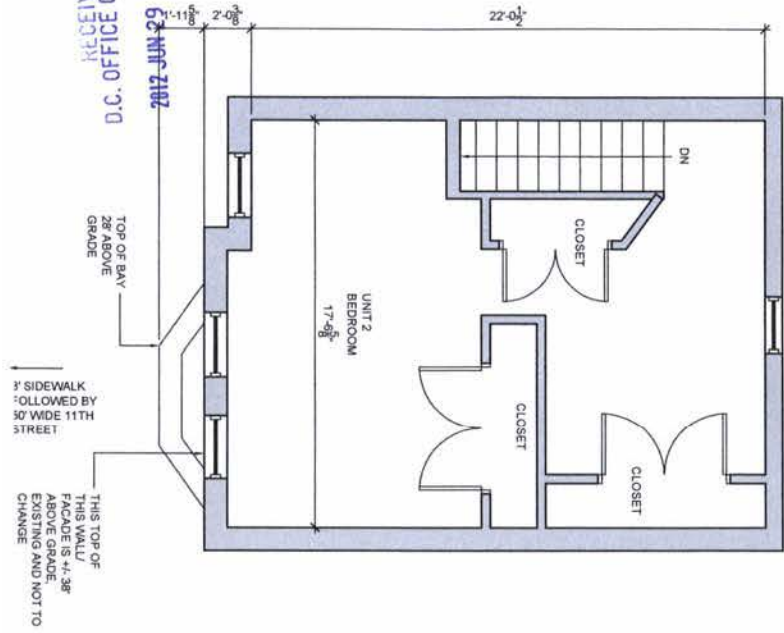

2703 11th Street NW

THIRD LEVEL RENOVATION

SCALE: 3/16" = 1'-0"