



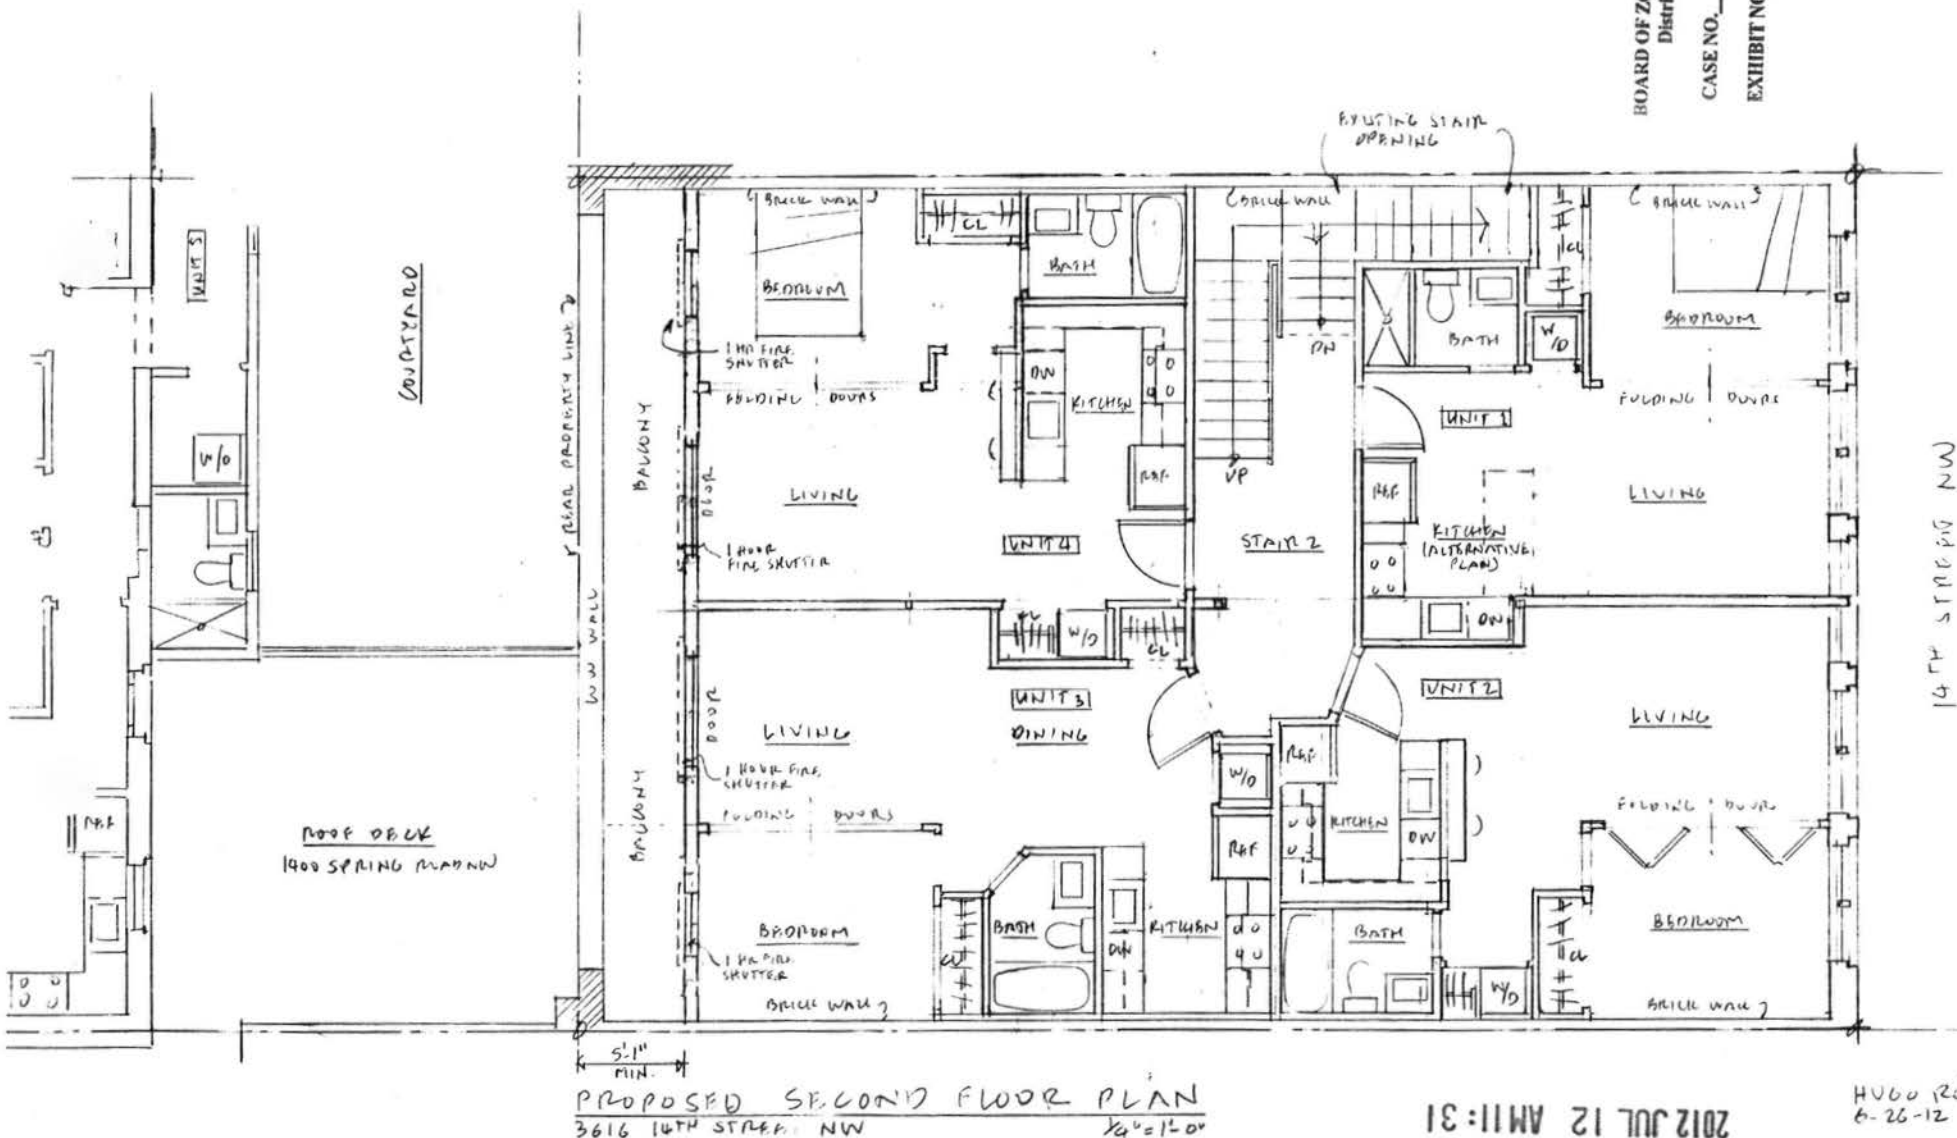

RECEIVED
D.C. OFFICE OF ZONING
2012 JUL 12 AM 11:31

HUGO RUELL
6-26-12


Board of Zoning Adjustment
District of Columbia
CASE NO. 18443
EXHIBIT NO. 11

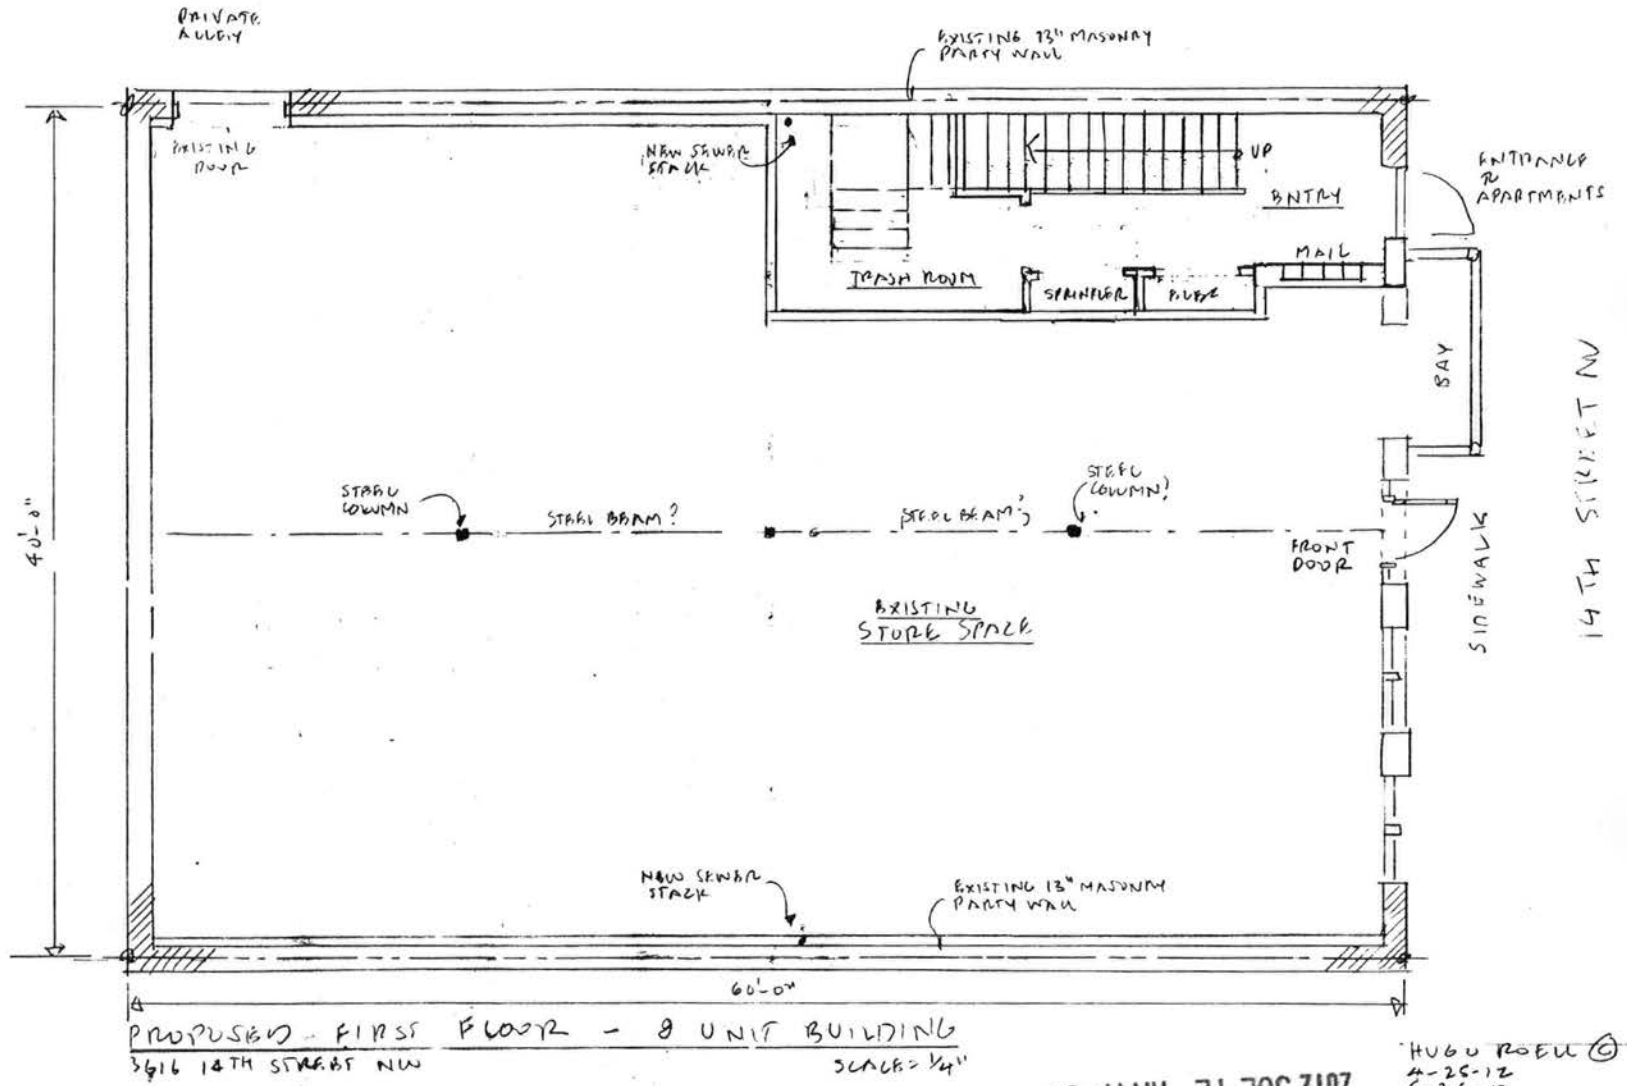


RECEIVED
 D.C. OFFICE OF ZONING

2012 JUL 12 AM 11:31

HUGO ROSEN
 4-25-12
 6-26-12

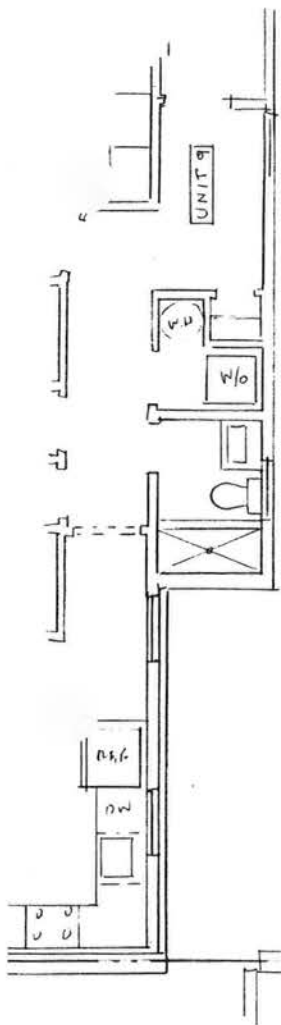

COURTYARD

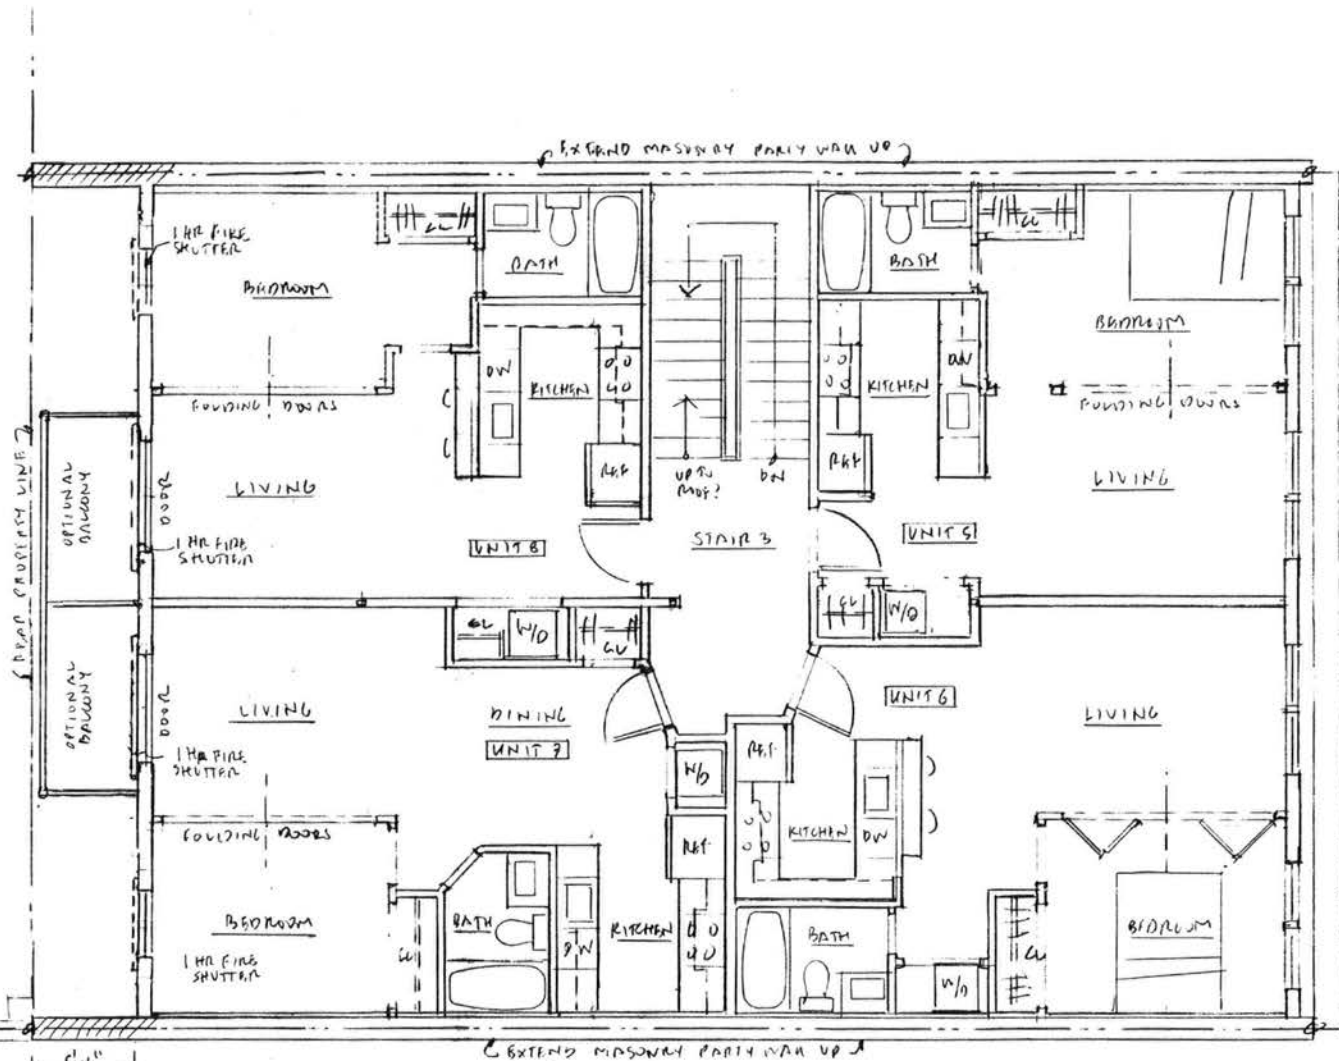

14TH STREET NW

PROPOSED THIRD FLOOR PLAN
3616 14TH STREET NW

RECEIVED
D.C. OFFICE OF ZONING
2012 JUL 12 AM 11:31

HV60 RCU
6-26-12