




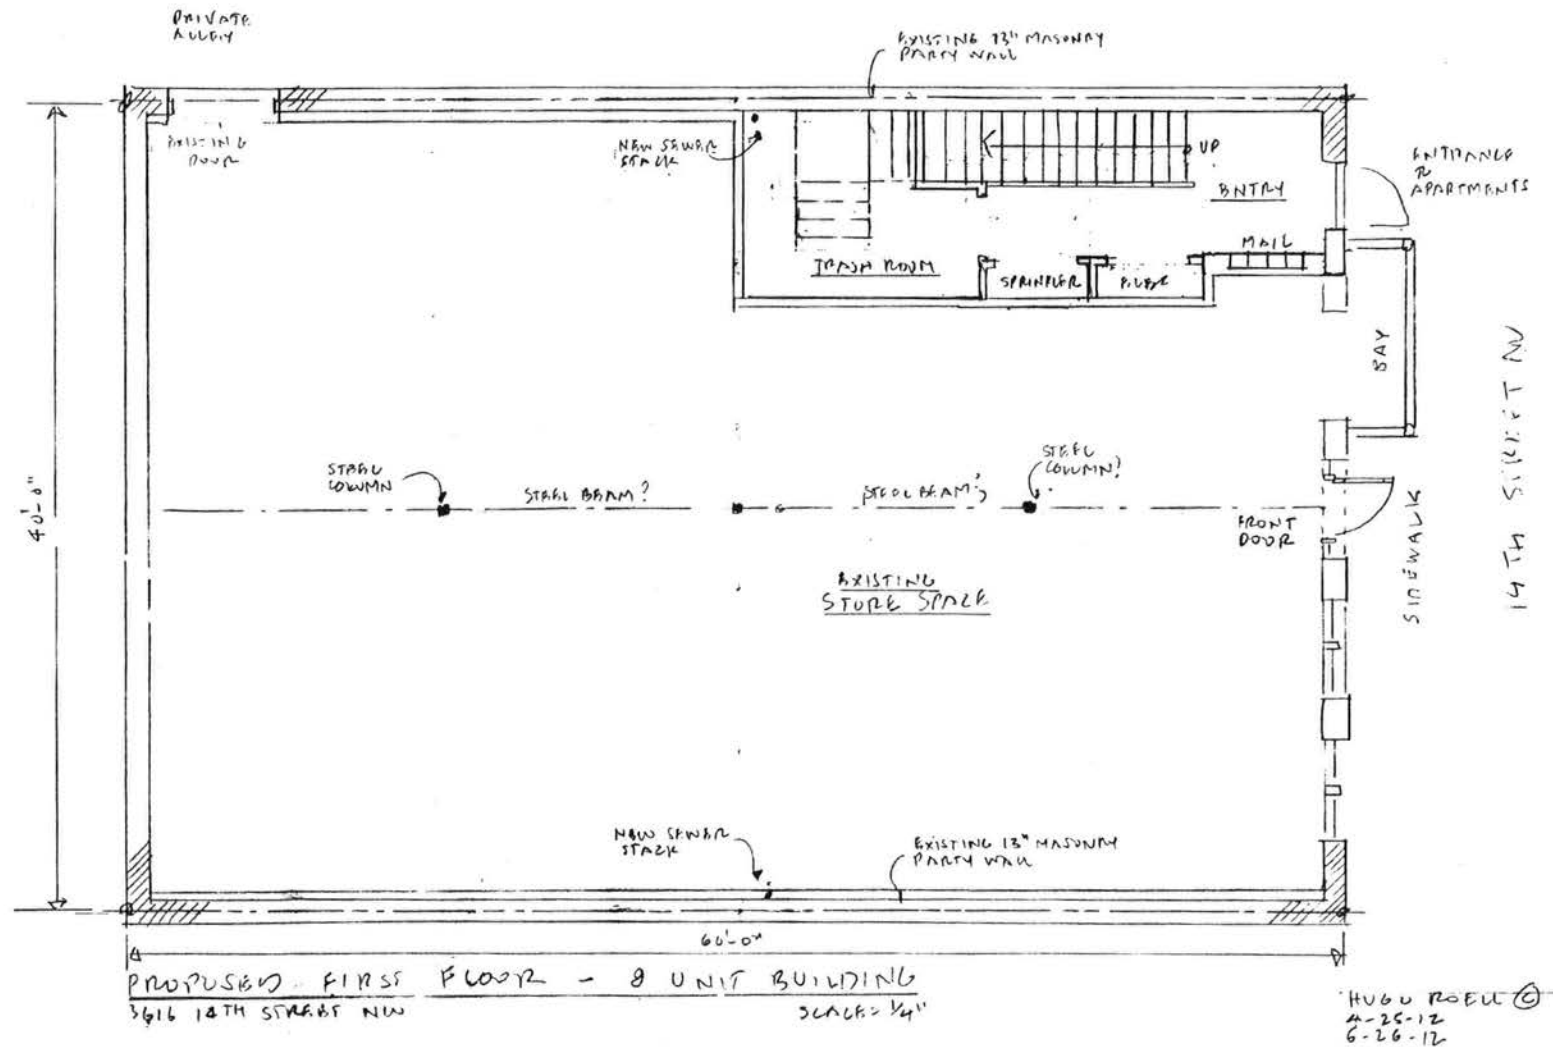

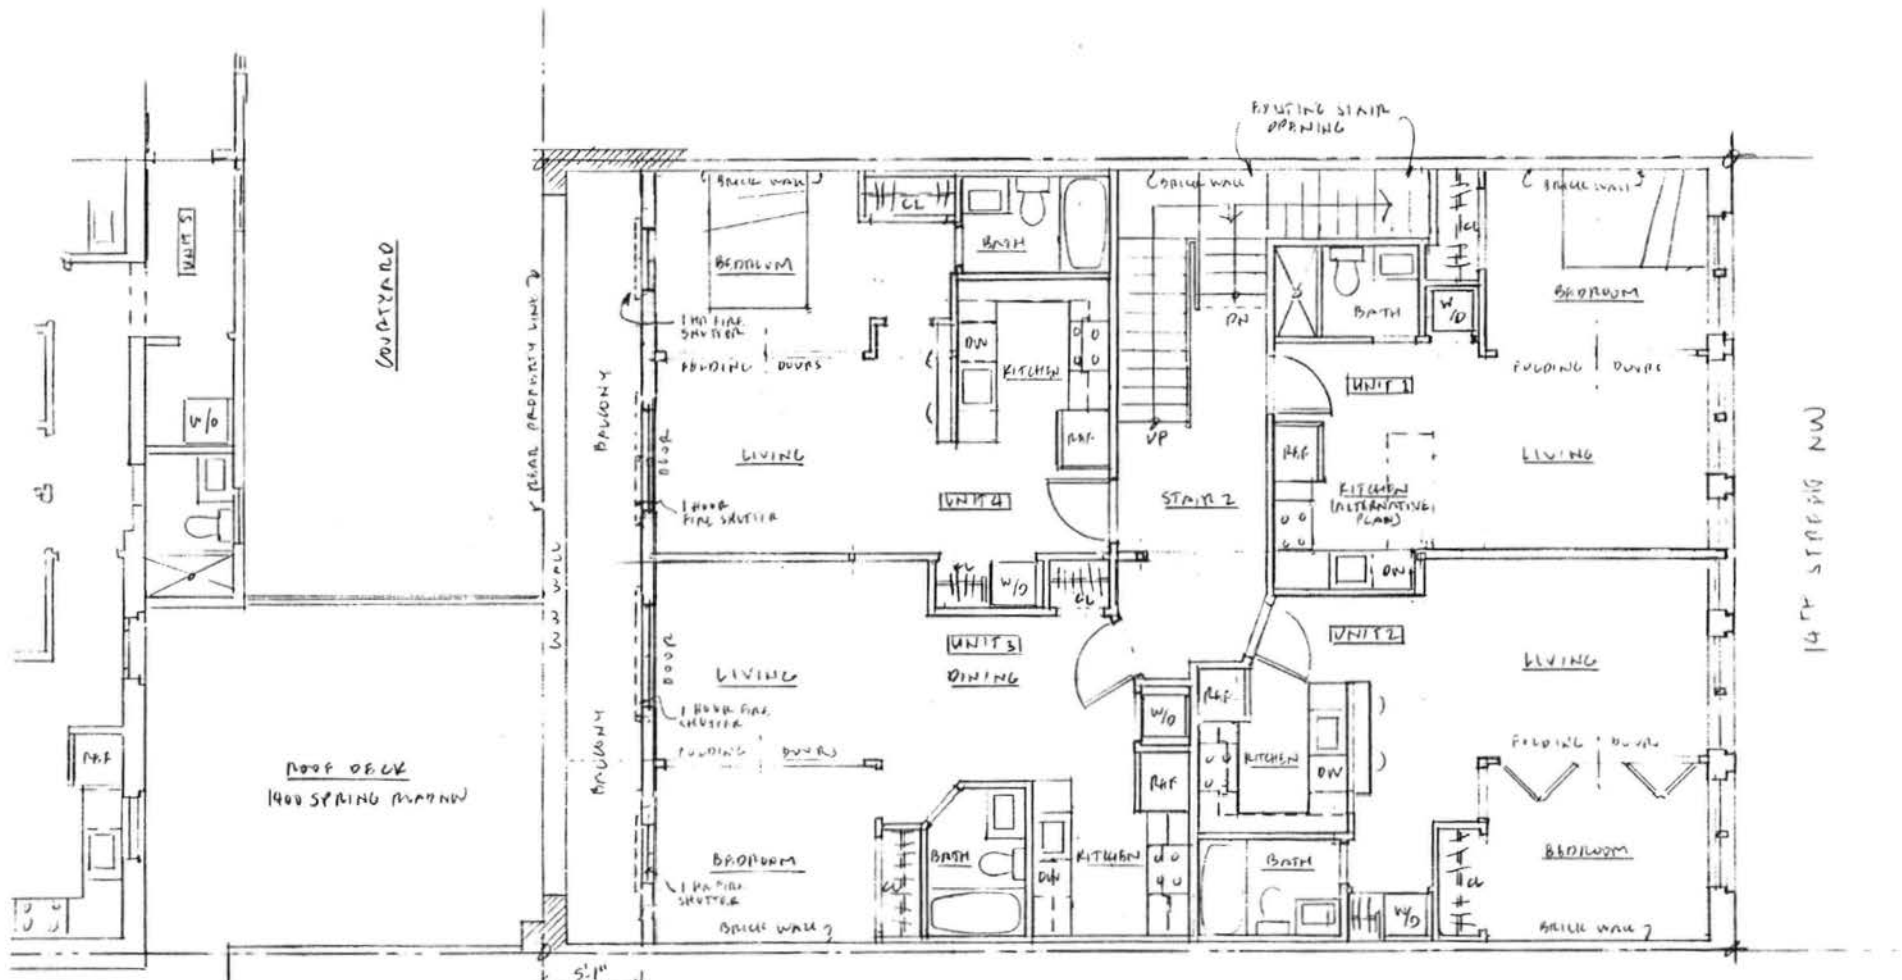

PROPOSED SECOND FLOOR PLAN
 3616 14TH STREET NW
 1/4" = 1'-0"

HUGH ROELL
 6-26-12

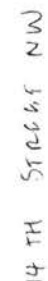

PROPOSED THIRD FLOOR PLAN
3616 14TH STREET NW $K_4^{11} = 1'-0"$

HUGO R. W.
6-26-12