


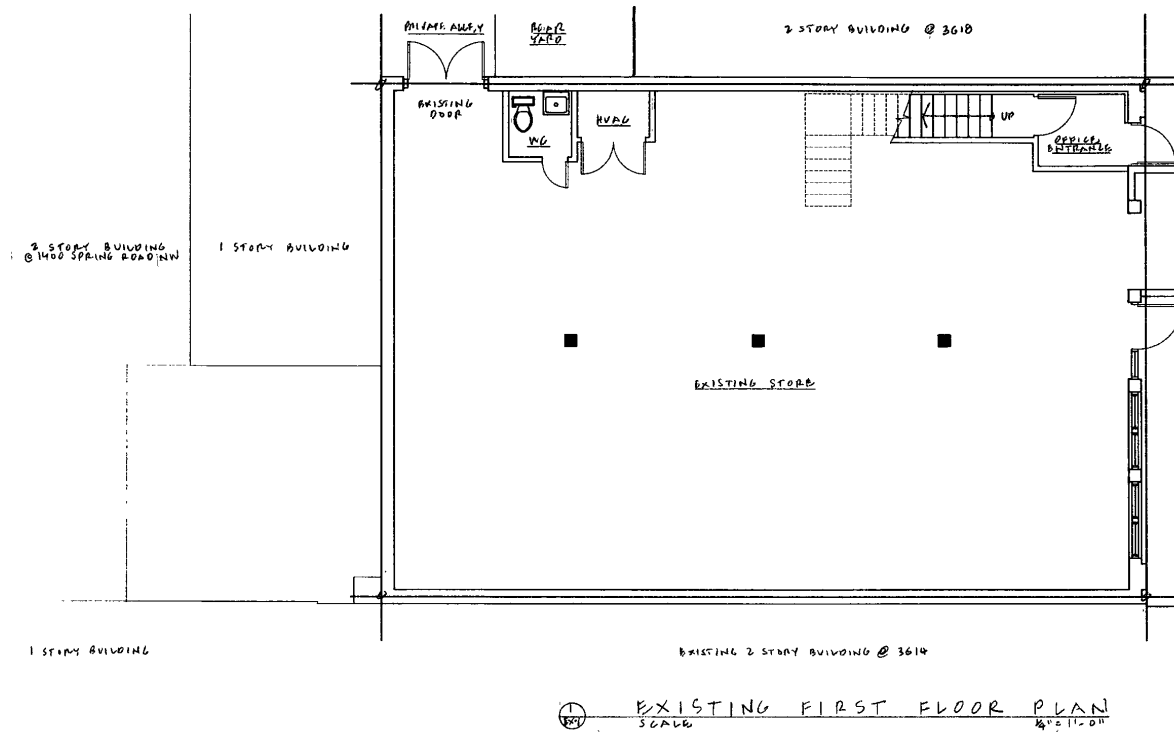

BOARD OF ZONING ADJUSTMENT
District of Columbia
CASE NO. 18443
EXHIBIT NO. 30


14TH STREET NW

3616 14TH STREET NW
WASHINGTON, DC 20010

DATE
3-20-12

SHEET OF
EX 1

Board of Zoning Adjustment
District of Columbia
CASE NO.18443
EXHIBIT NO.30

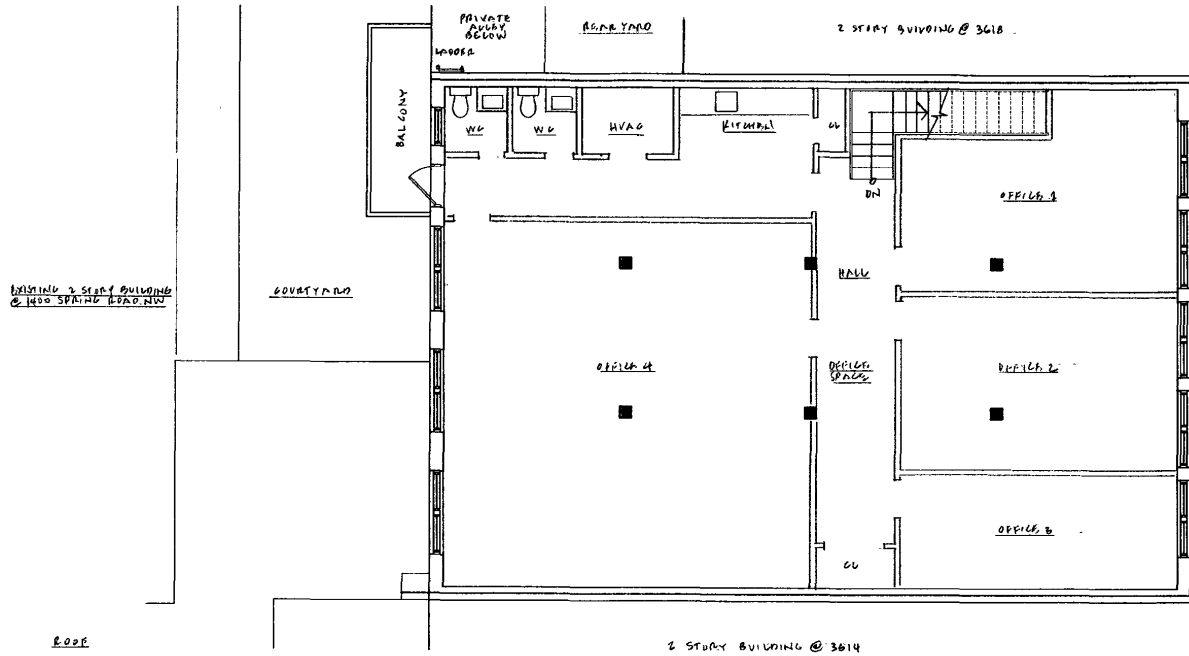


1
EXISTING SECOND FLOOR PLAN
SCALE: 1/4" = 1'-0"

RENOVATION OF
3616 14TH STREET NW
WASHINGTON, DC 20010

DATE:
7-20-12

SHEET OF
EX-2

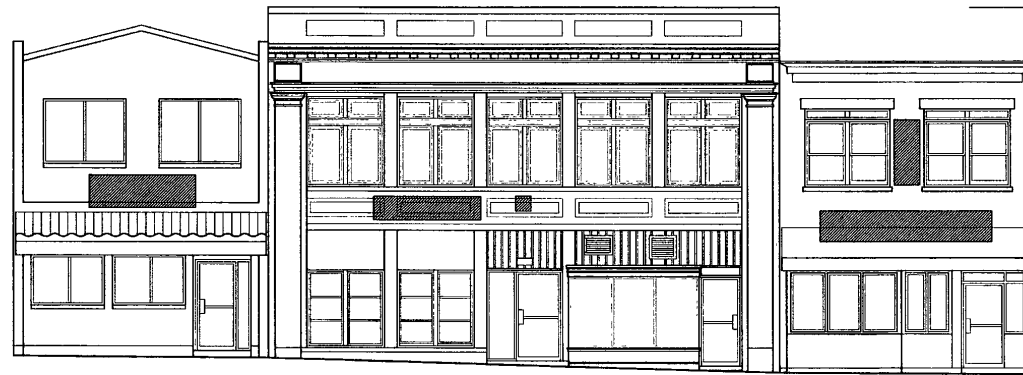

3614 14TH STREET NW

EXISTING STONE
3616 14TH STREET NW

EXIST. RAY

3618 14TH STREET NW



EXISTING FRONT (EAST) ELEVATION
SCALE: 3/8" = 1'-0"

PARAPET HEIGHT

20'5 1/4"


EXISTING FIRST FLOOR @
DECK ENTRANCE

REVISION DEL
3616 14TH STREET NW
WASHINGTON, DC 20010

DATE:
7-20-12

SHEET OF


EX-3

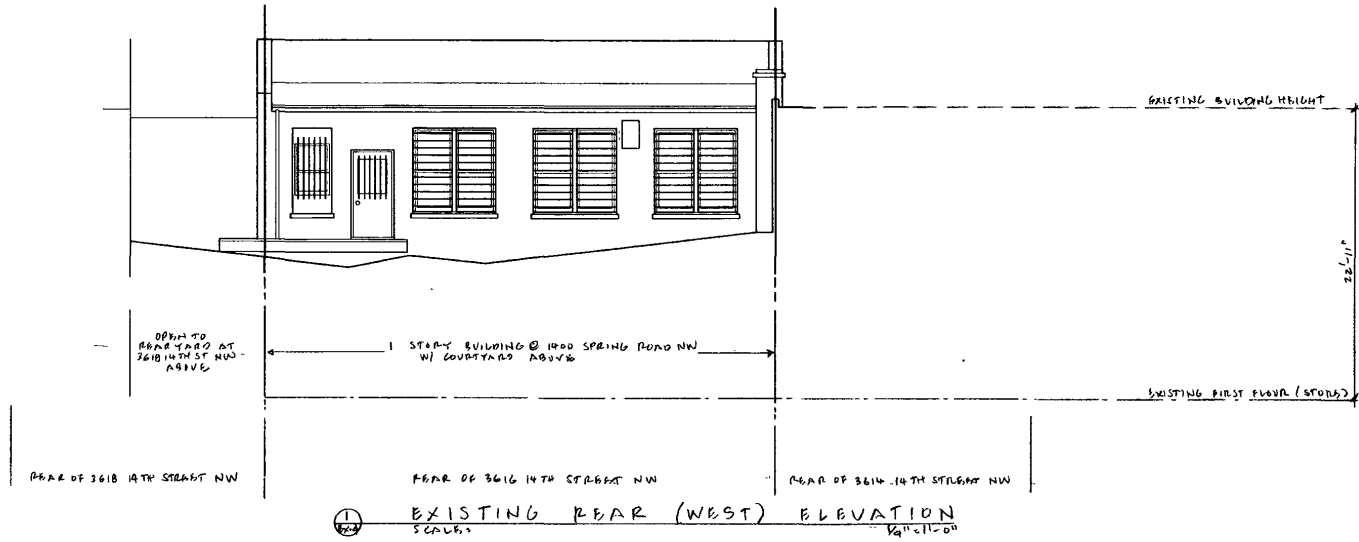

REAR OF 3618 14TH STREET NW
3616 14TH STREET NW
WASHINGTON, DC 20010

DATE:
7-20-12

SHEET OF
EX-4

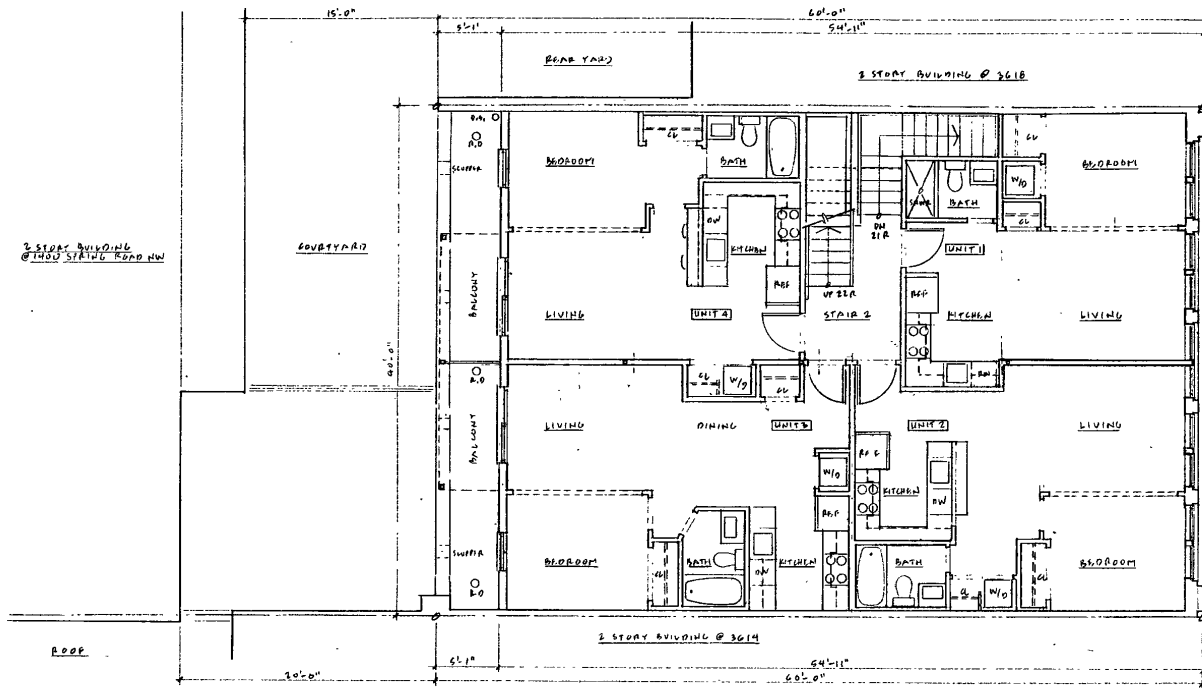


PROPOSED SECOND FLOOR PLAN
SCALE: $\frac{1}{4}" = 1' - 0"$

14TH STREET NW

ELEVATION OF:
3616 14TH STREET NW
WASHINGTON, DC 20010


DATE:
7-20-12

SHEET OF
A-2

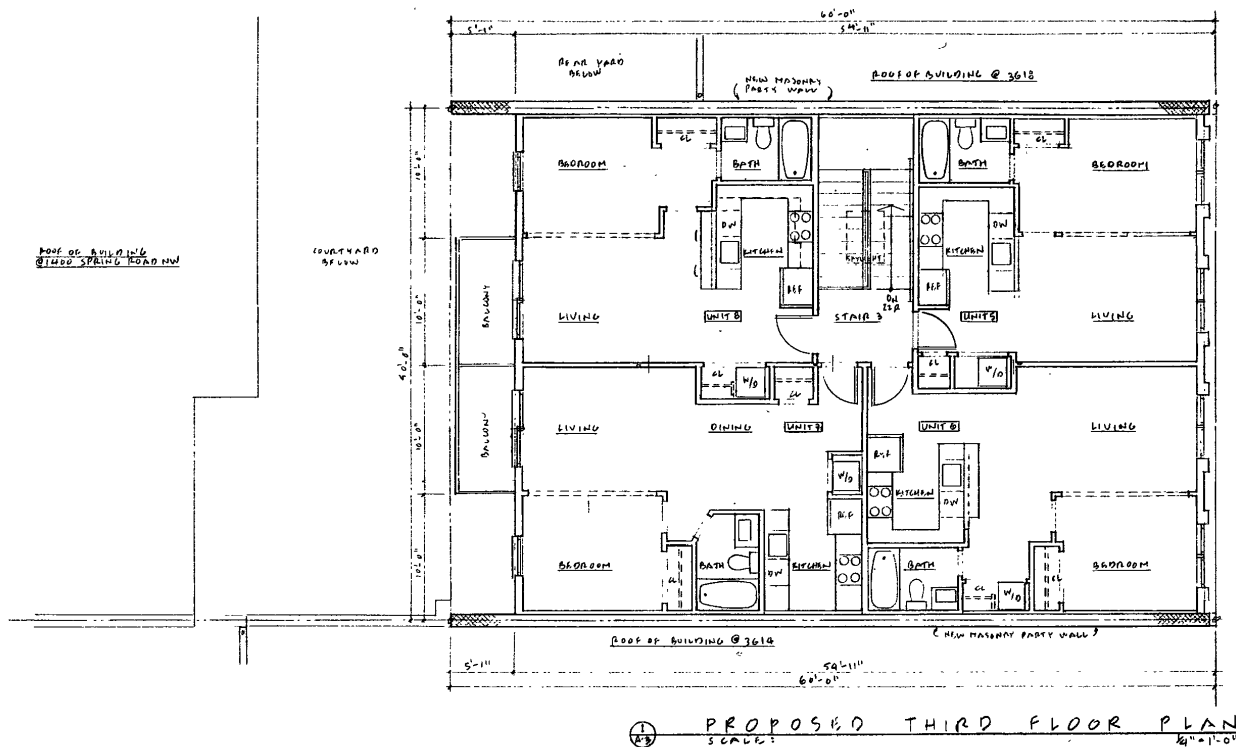

14TH STREET NW

	ARCHITECT: RUSSELL ARCHITECTS PC (202) 332-0430	RENOVATION OF 3616 14TH STREET NW WASHINGTON, DC 20010		DATE: 7-20-12	SHEET OF A-3
--	---	--	--	------------------	-----------------

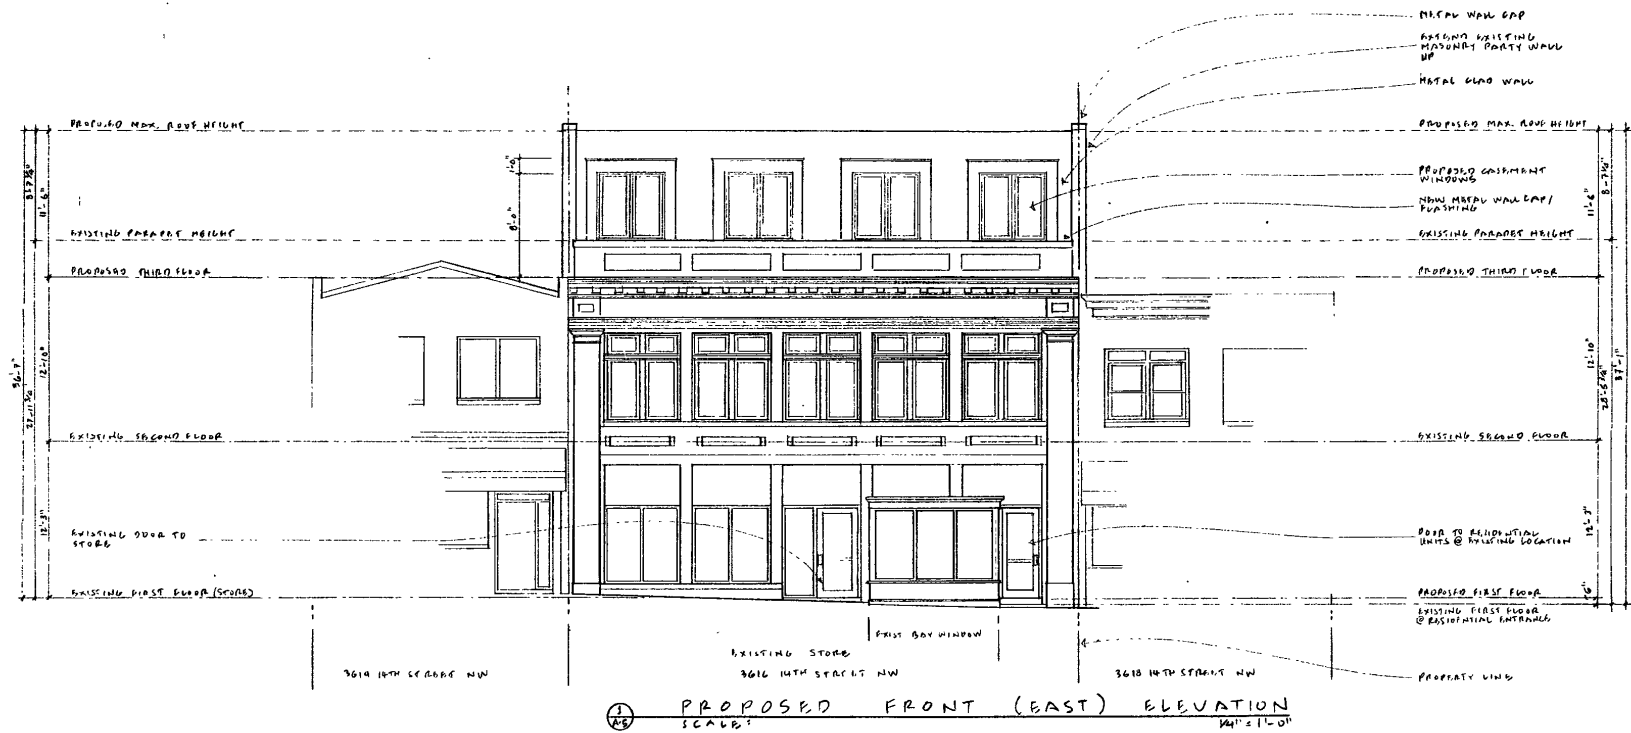


ARCHITECT
RSCULL ARCHITECTS PC
(800) 832-0930

REVISION: 061
3616 14TH STREET NW
WASHINGTON, DC 20010

DATE:
7-20-12

SHEET OF
A-5

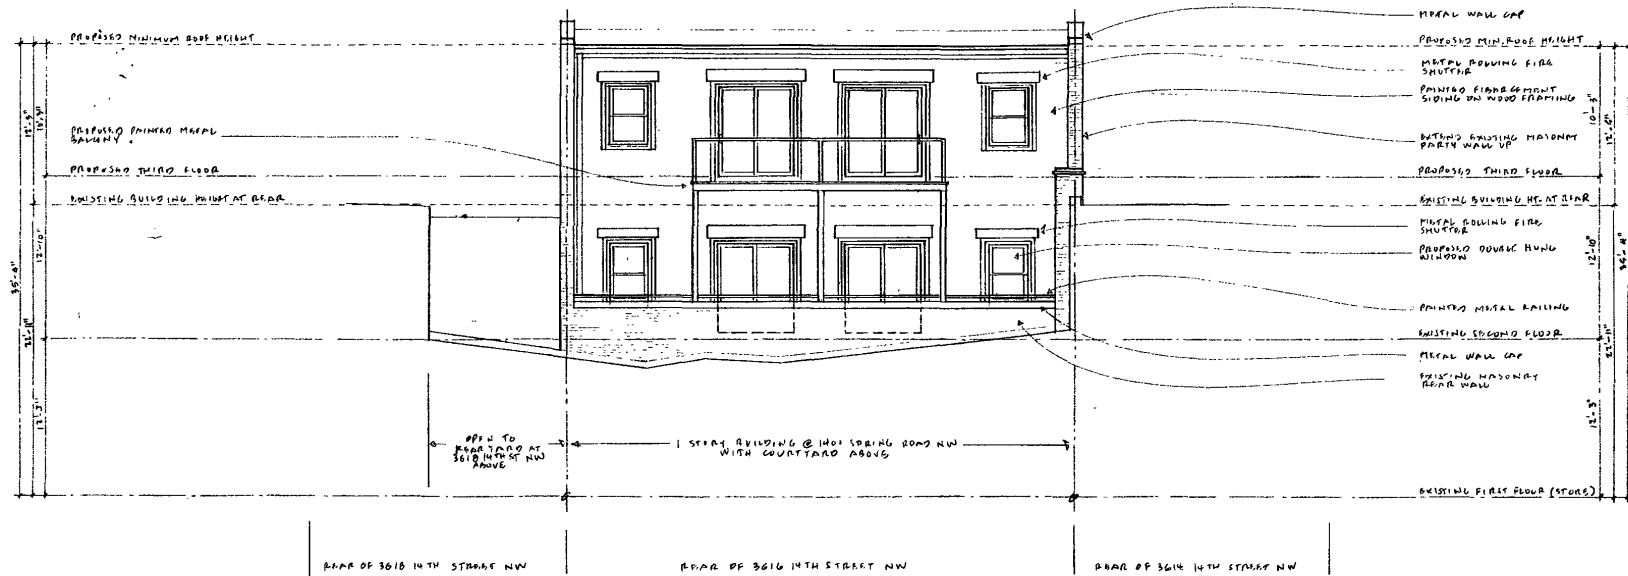

①
A-6

PROPOSED REAR (WEST) ELEVATION
SCALE: 1/8" = 1'-0"

ARCHITECTS
RSCU ARCHITECTS PC
(202) 332-4030

RENOVATION OF:
3616 14TH STREET NW
WASHINGTON, DC 20010

DATE:
7-20-12

SHEET OF
A-6