


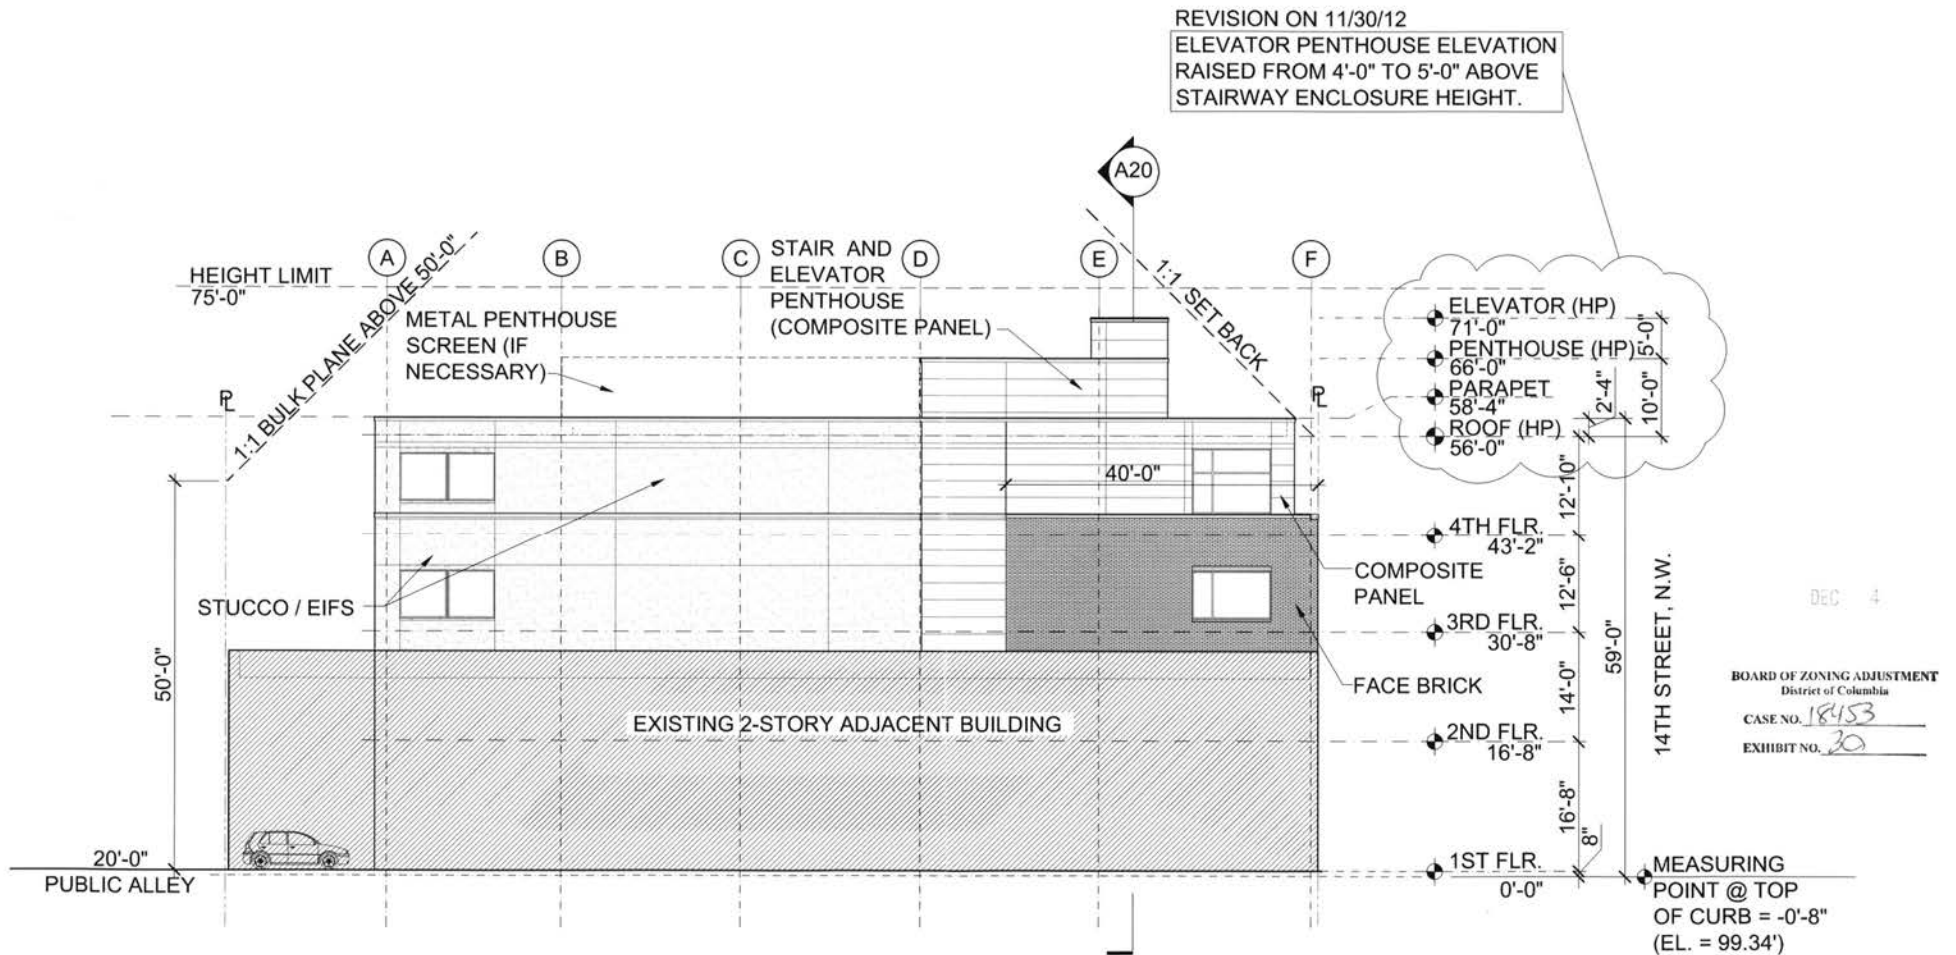

1728 14TH STREET, LLC

PROPOSED SOUTH ELEVATION (SIDE)

DECEMBER 4, 2012 - BZA SUBMISSION - APPLICATION NO. 18453
© 2012 - Bonstra | Haresign Architects

Board of Zoning Adjustment
District of Columbia
1728 14th Street, NW
A18453
Bonstra | Haresign
ARCHITECTS
EXHIBIT NO. 30