


SU-30 Ingress from the North

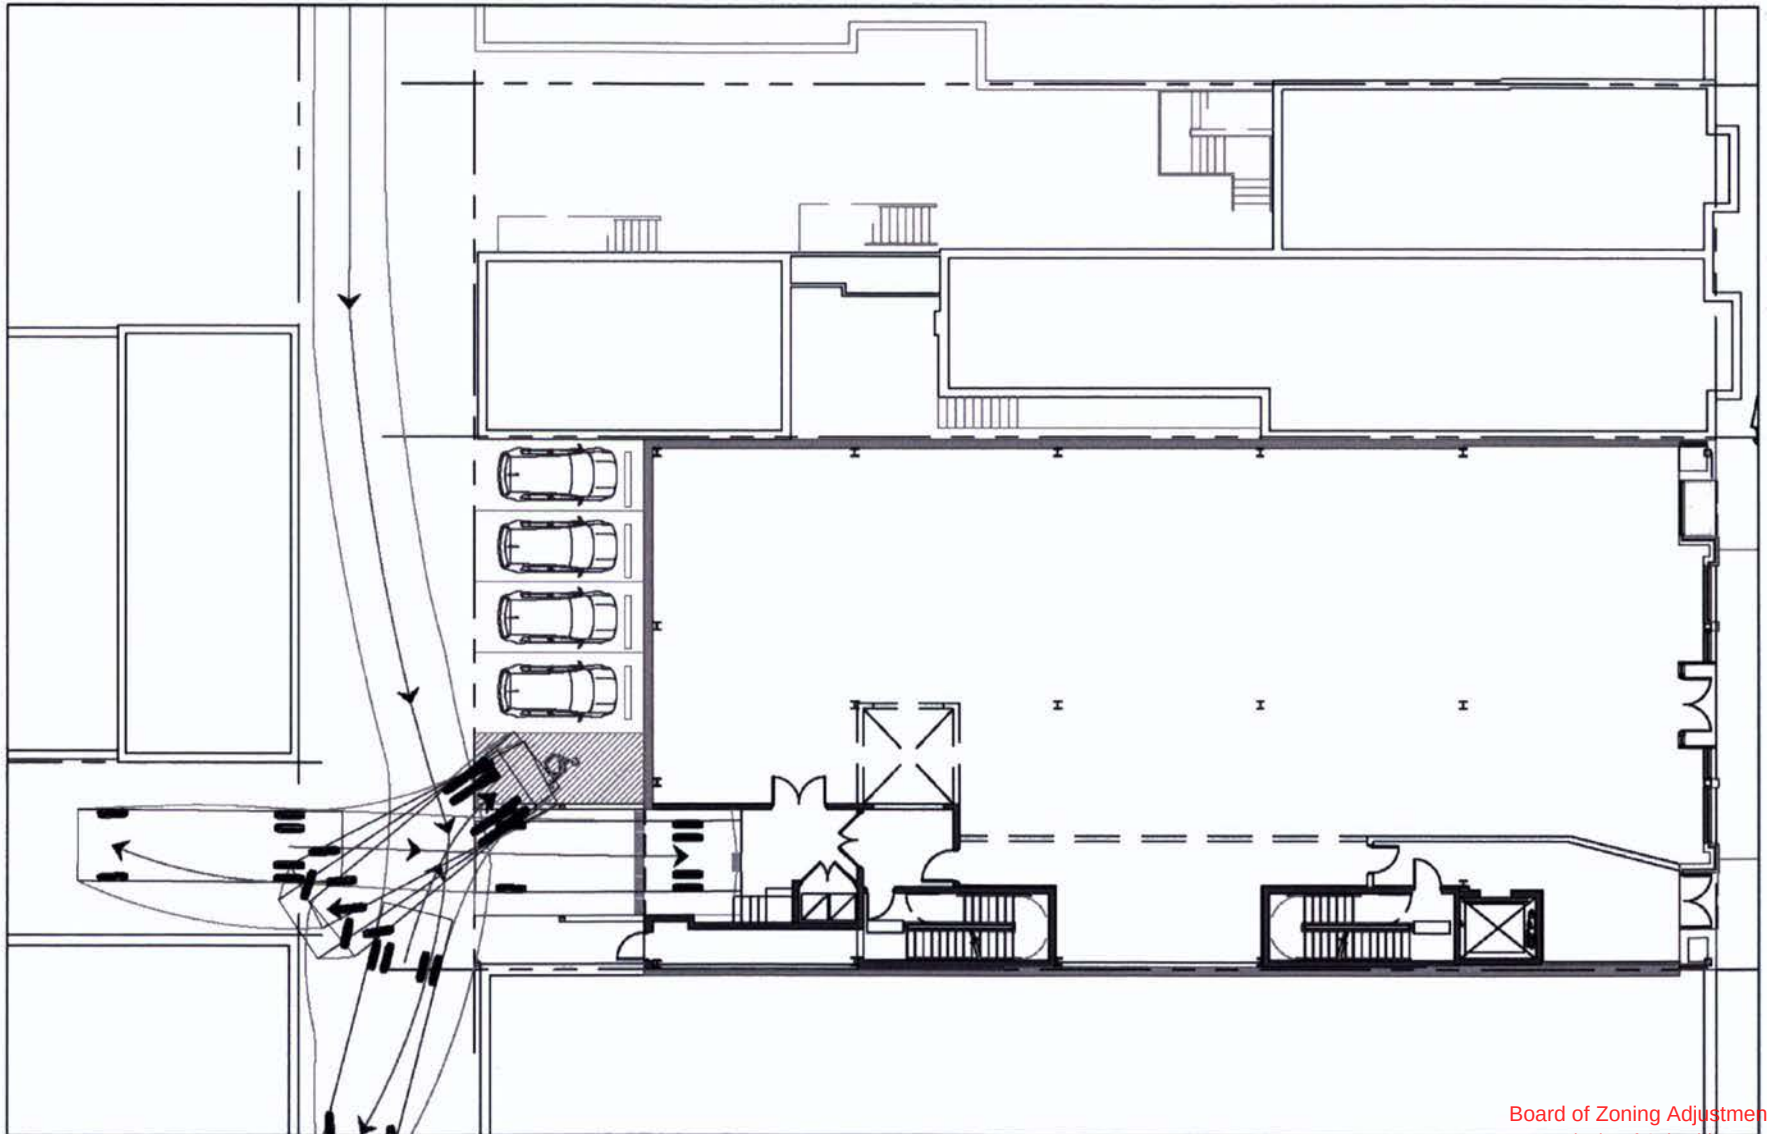


DEC 4


BOARD OF ZONING ADJUSTMENT
District of Columbia
CASE NO. 18453
EXHIBIT NO. 31

Board of Zoning Adjustment
District of Columbia
CASE NO.18453
EXHIBIT NO.31

SU-30 Ingress from the South

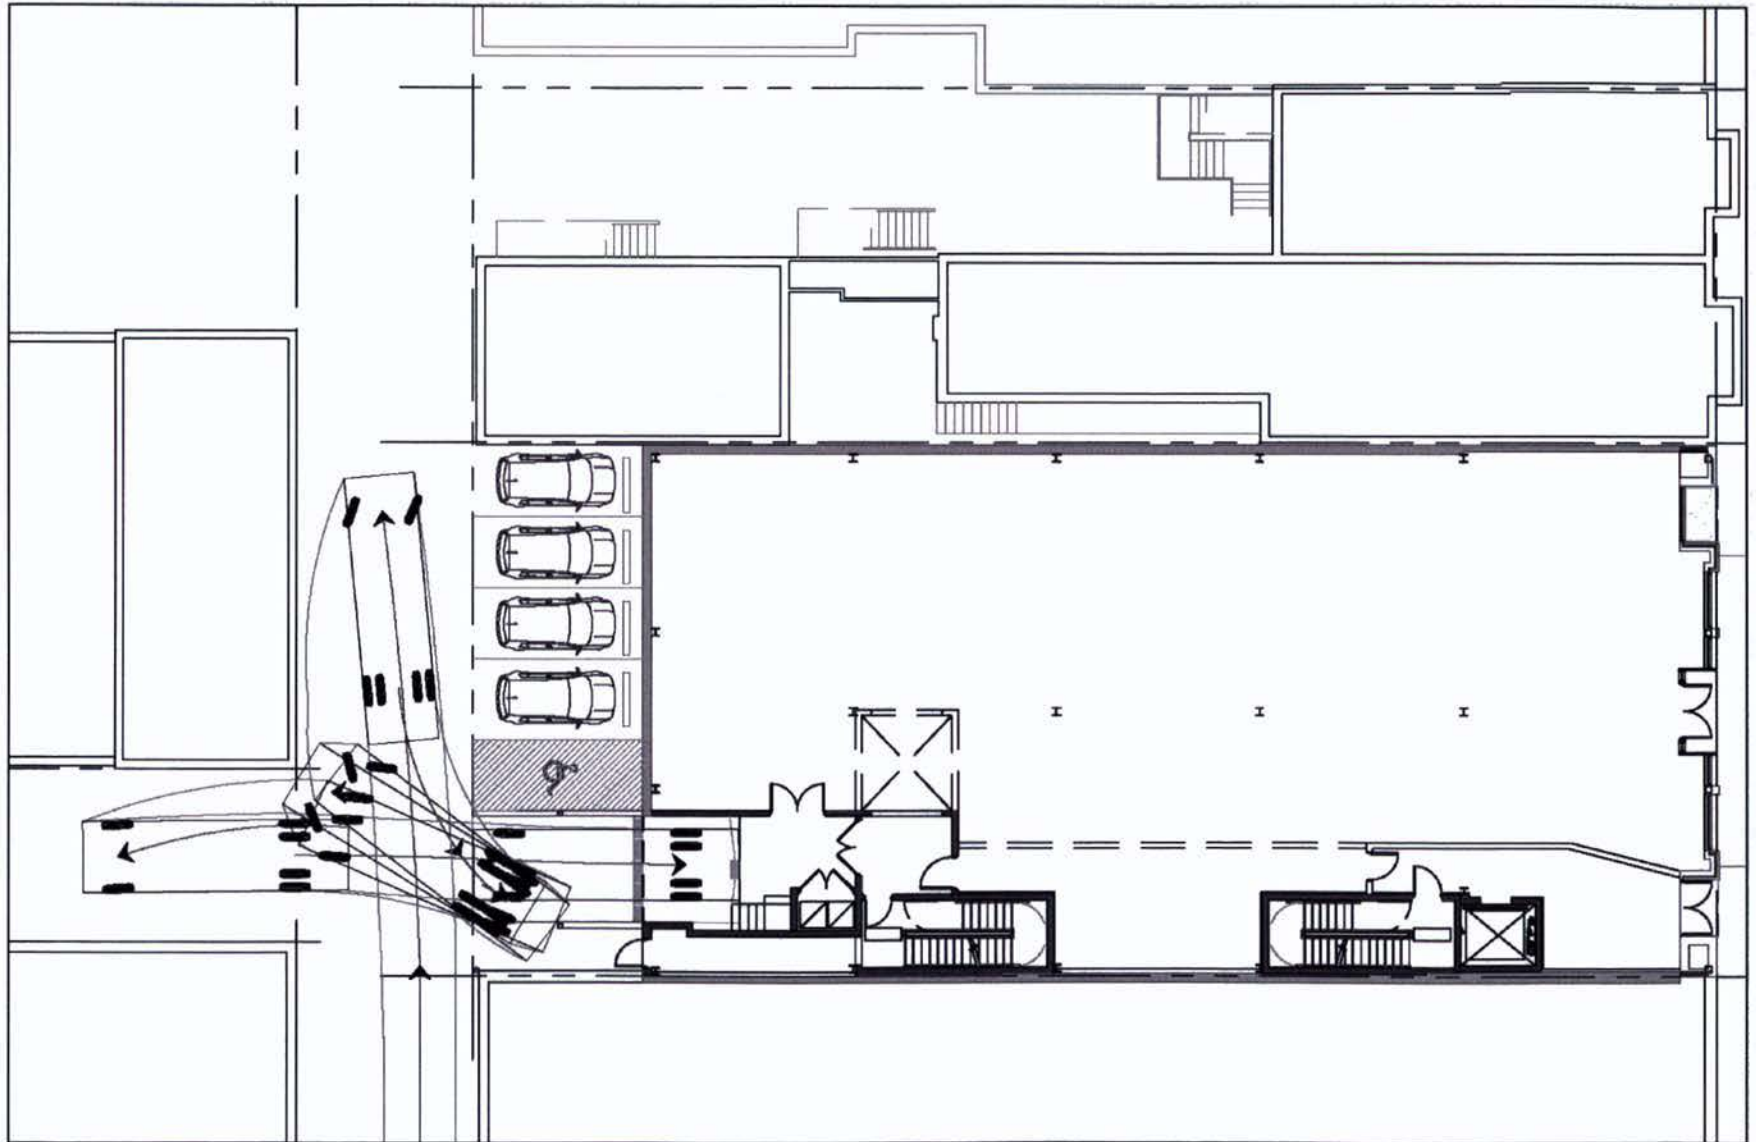

SU-30 Egress to the North

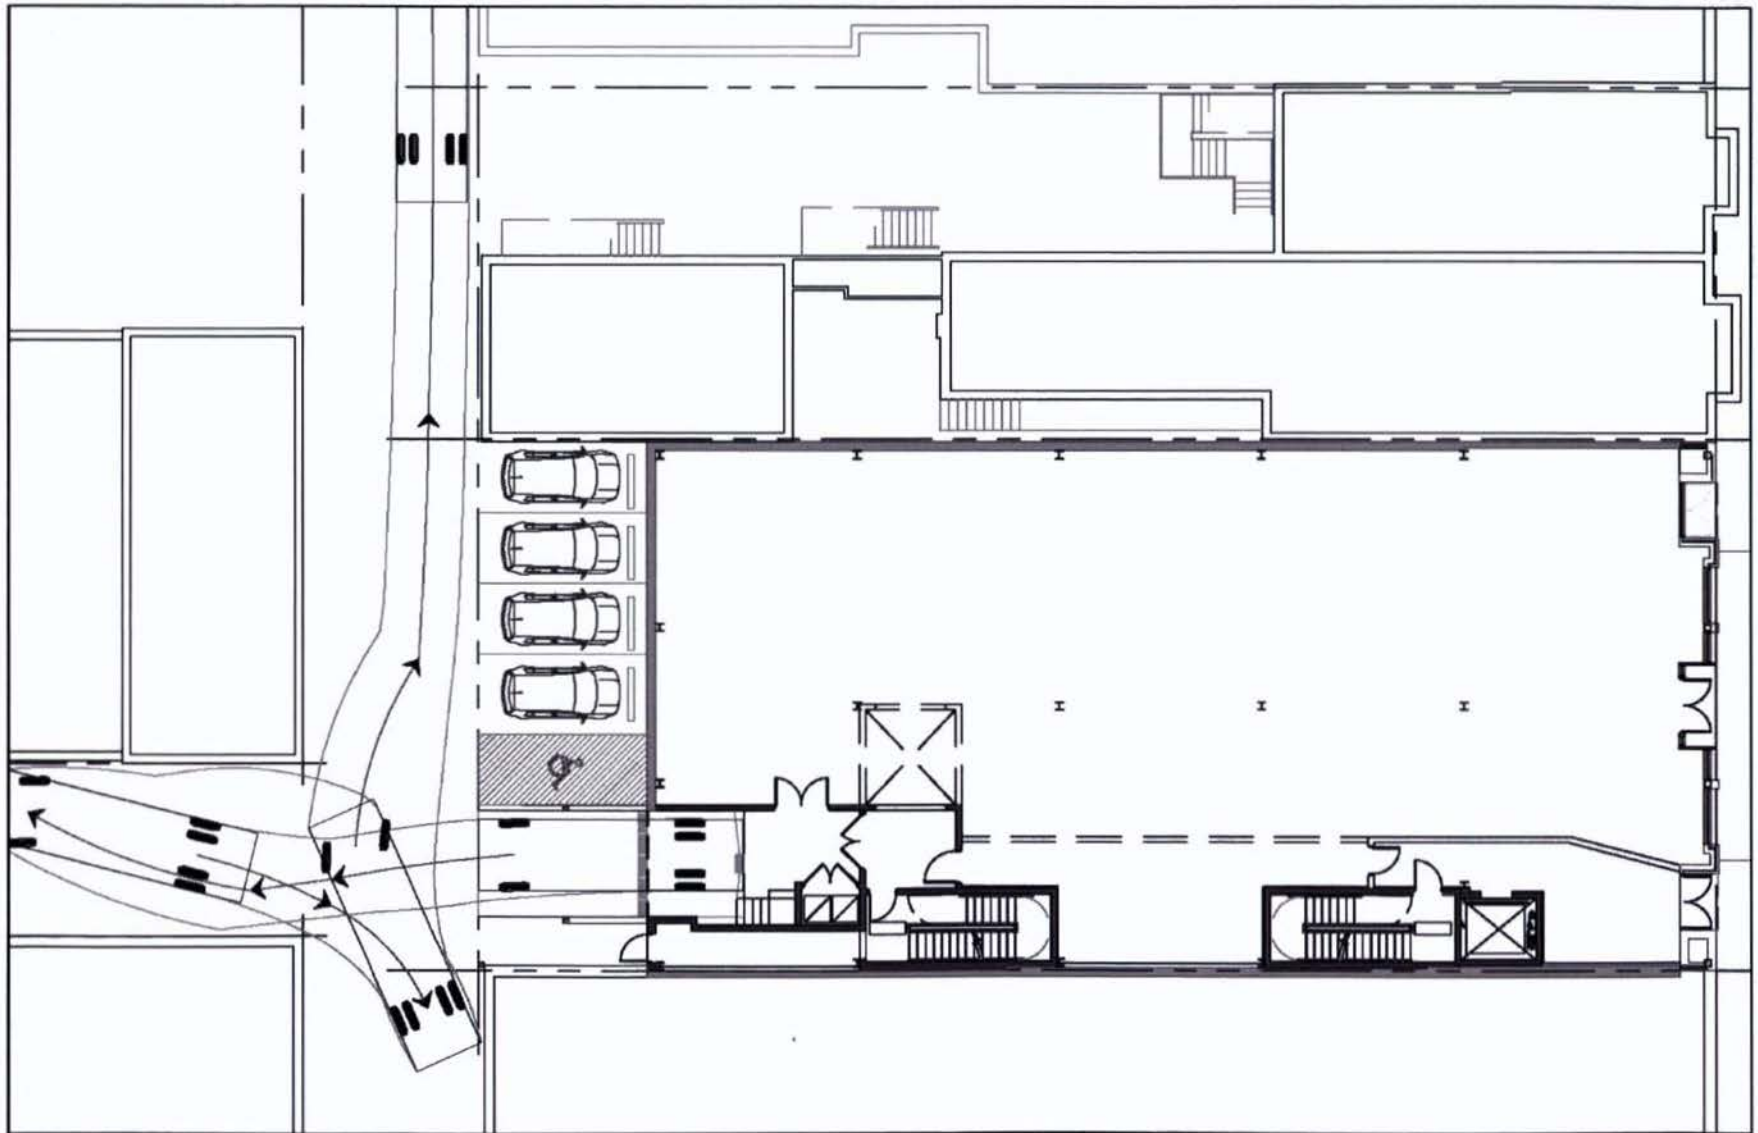

SU-30 Egress to the South

