


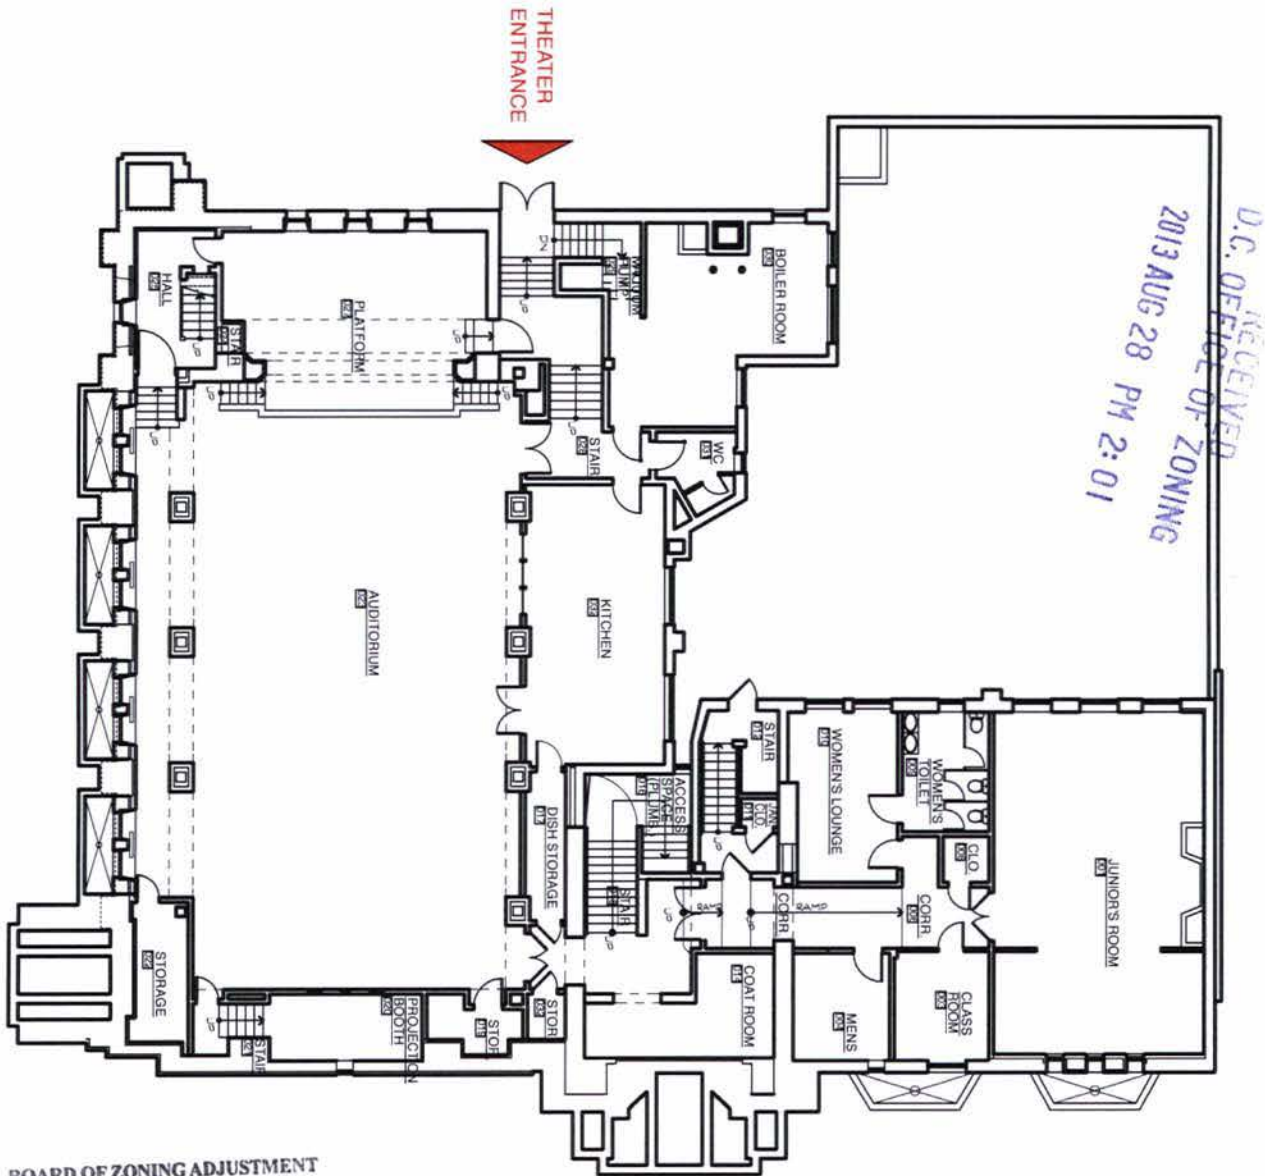

BOARD OF ZONING ADJUSTMENT
District of Columbia
CASE NO. 18471
EXHIBIT NO. 10

WNUK SPURLOCK ARCHITECTURE

SHEET NUMBER & TITLE

CLIENT

1470 CHURCH STREET NW
WASHINGTON, DC 20005-1904
T. 202.265.8500 F. 202.265.8599
Board of Zoning Adjustment
District of Columbia
CASE NO. 18471
EXHIBIT NO. 10

A1

Basement
Plan

JOB
SCALE
DATE
1"=20'-0"
8/23/12

UNMC Church
1810 16th Street NW
Washington, DC 20009
Spooky Action Theater