



GALLATIN STREET NW

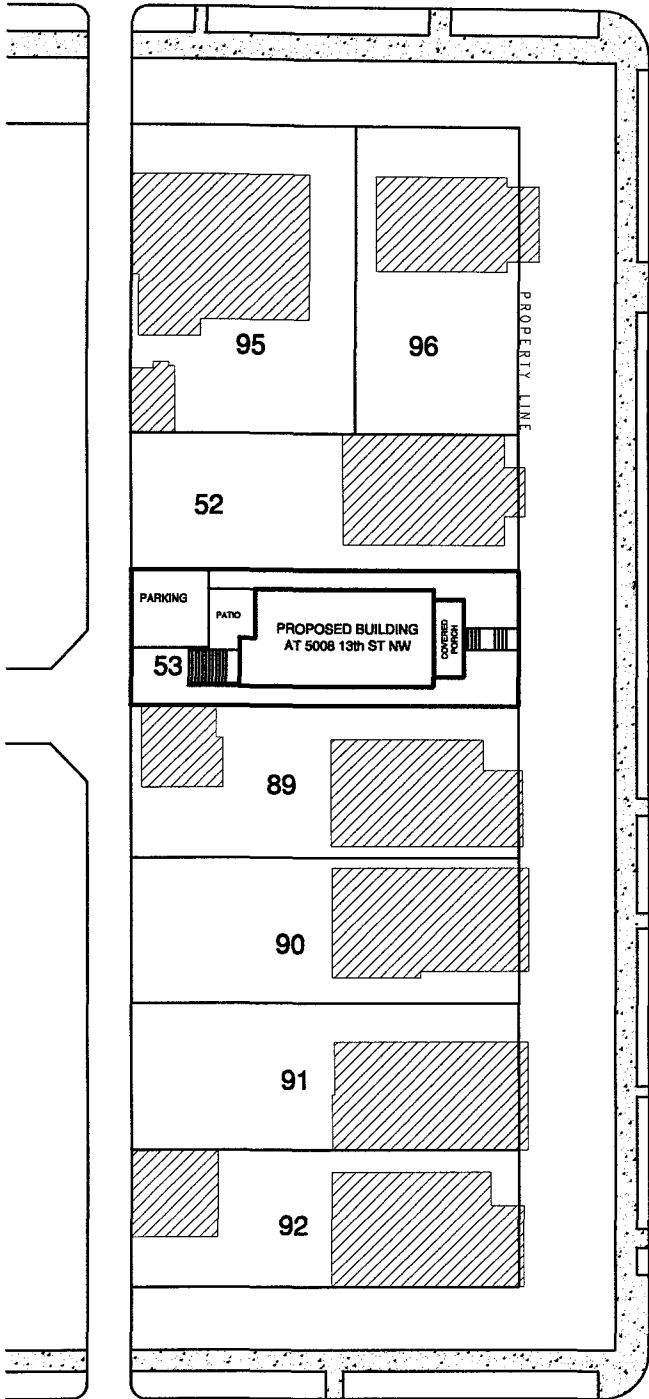

13th STREET NW

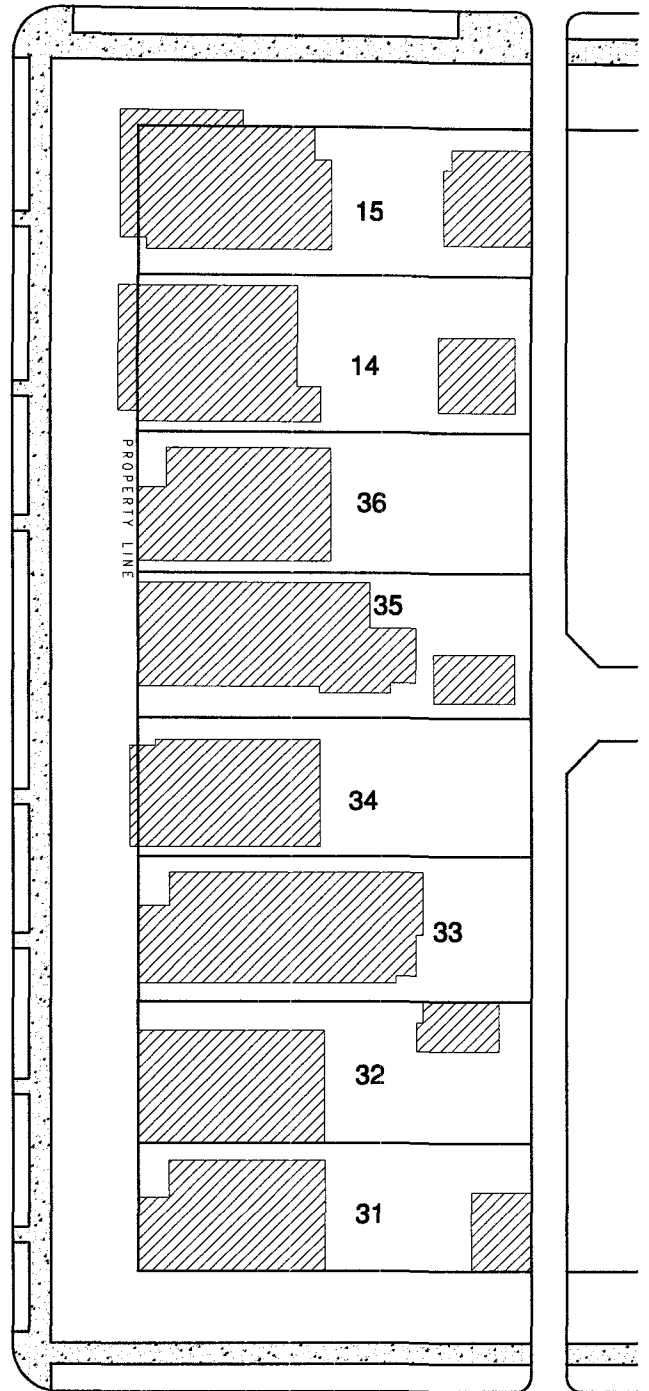



FARRAGUT STREET NW

BOARD OF ZONING ADJUSTMENT
District of Columbia


CASE NO. 18482

EXHIBIT NO. 9

Board of Zoning Adjustment
District of Columbia
Scale 1" = 50'
CASE NO. 18482
EXHIBIT NO. 9

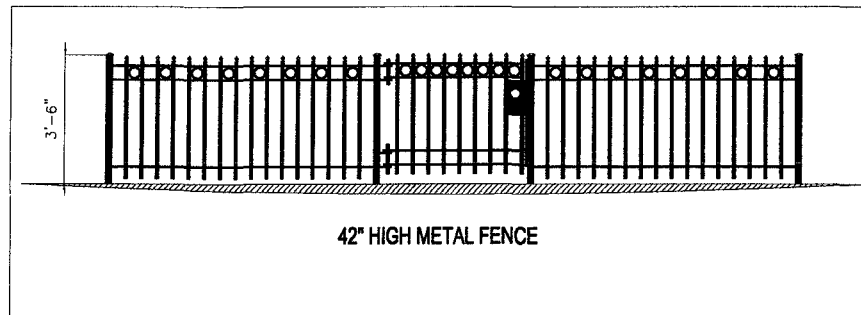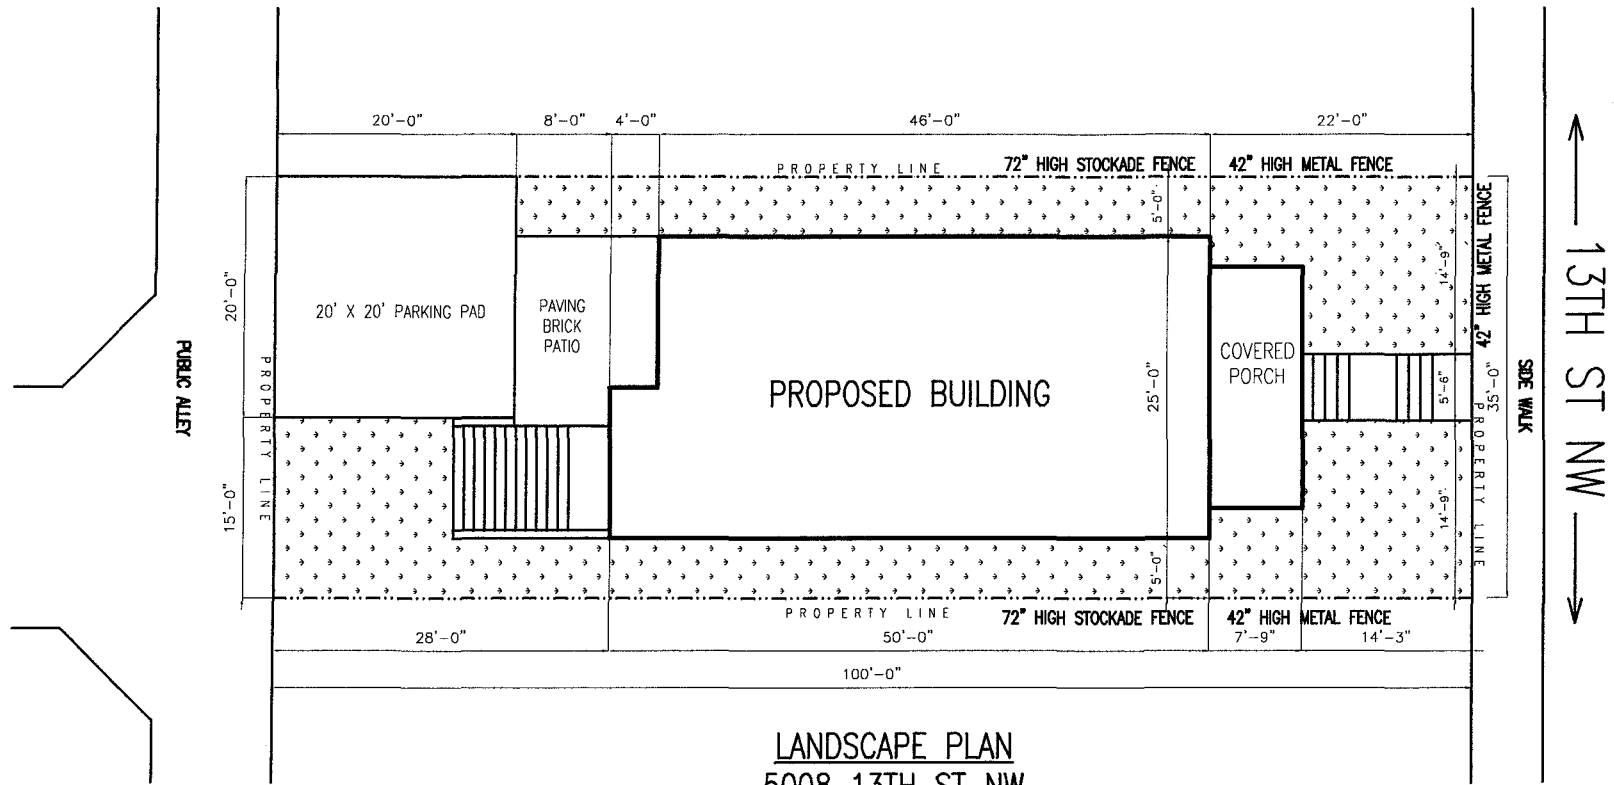


5008 13th St NW
Scale $\frac{1}{8}'' = 1' - 0''$

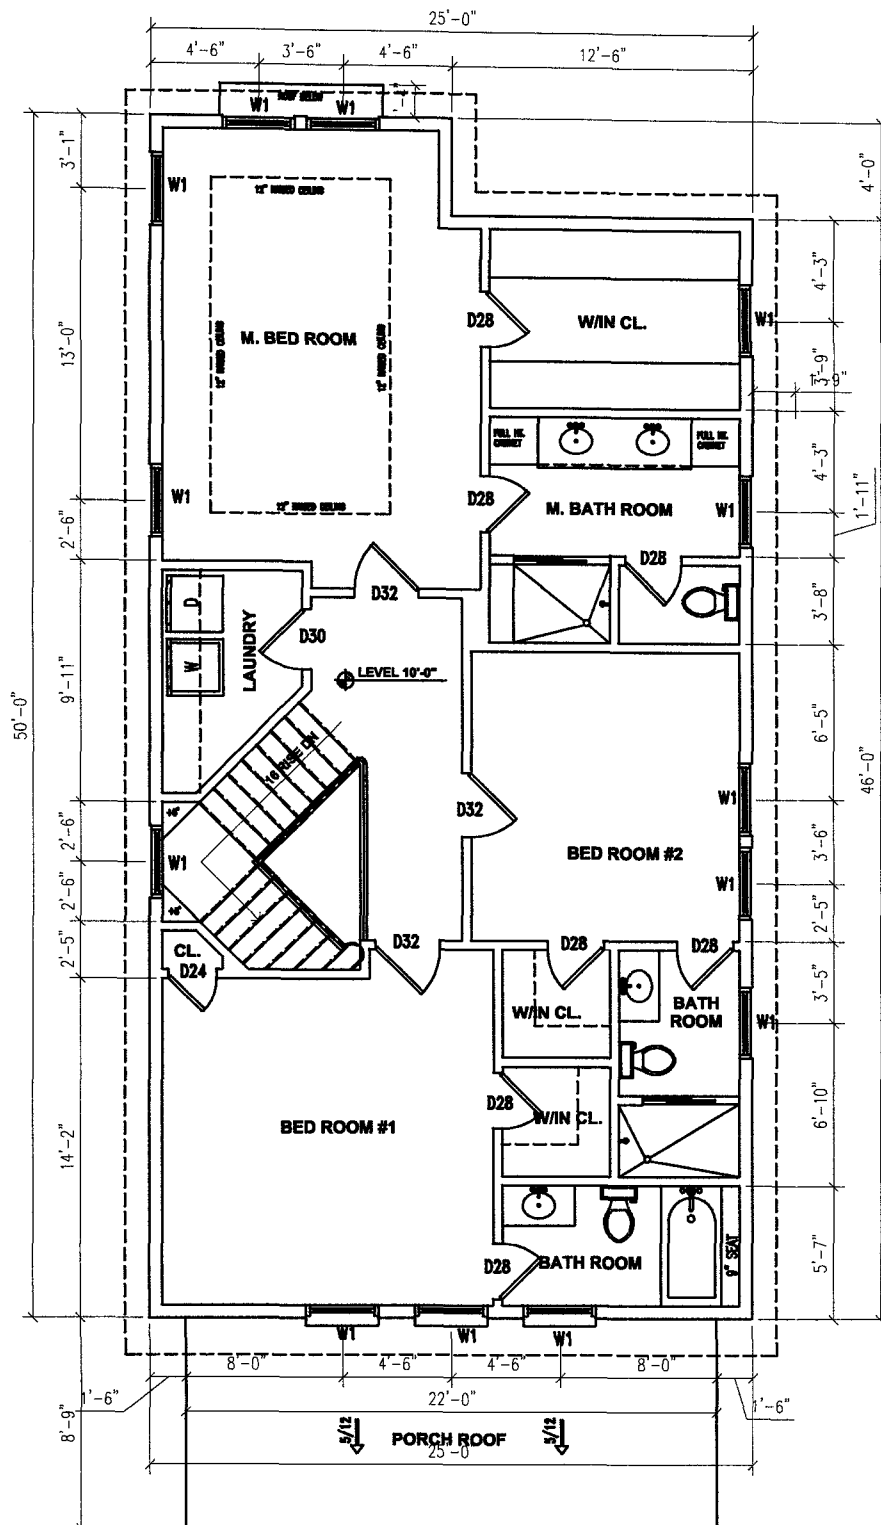

SECOND FLOOR PLAN


FLOOR AREA = 1200 SFT

5008 13th St NW
Scale $\frac{1}{8}" = 1'-0"$

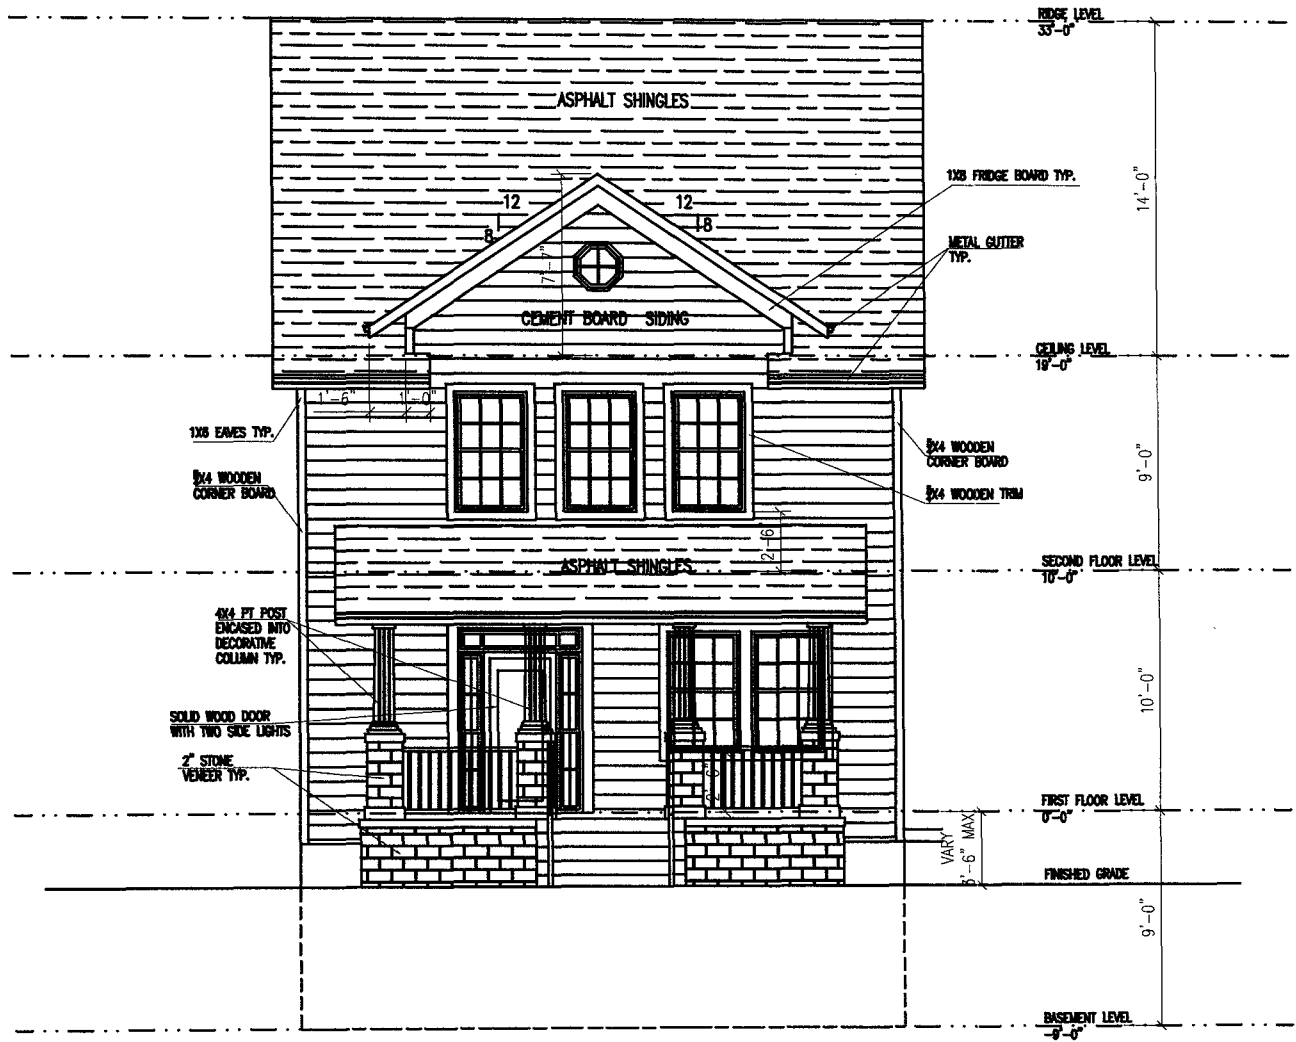

FRONT ELEVATION

5008 13th St NW
Scale $\frac{1}{8}" = 1'-0"$

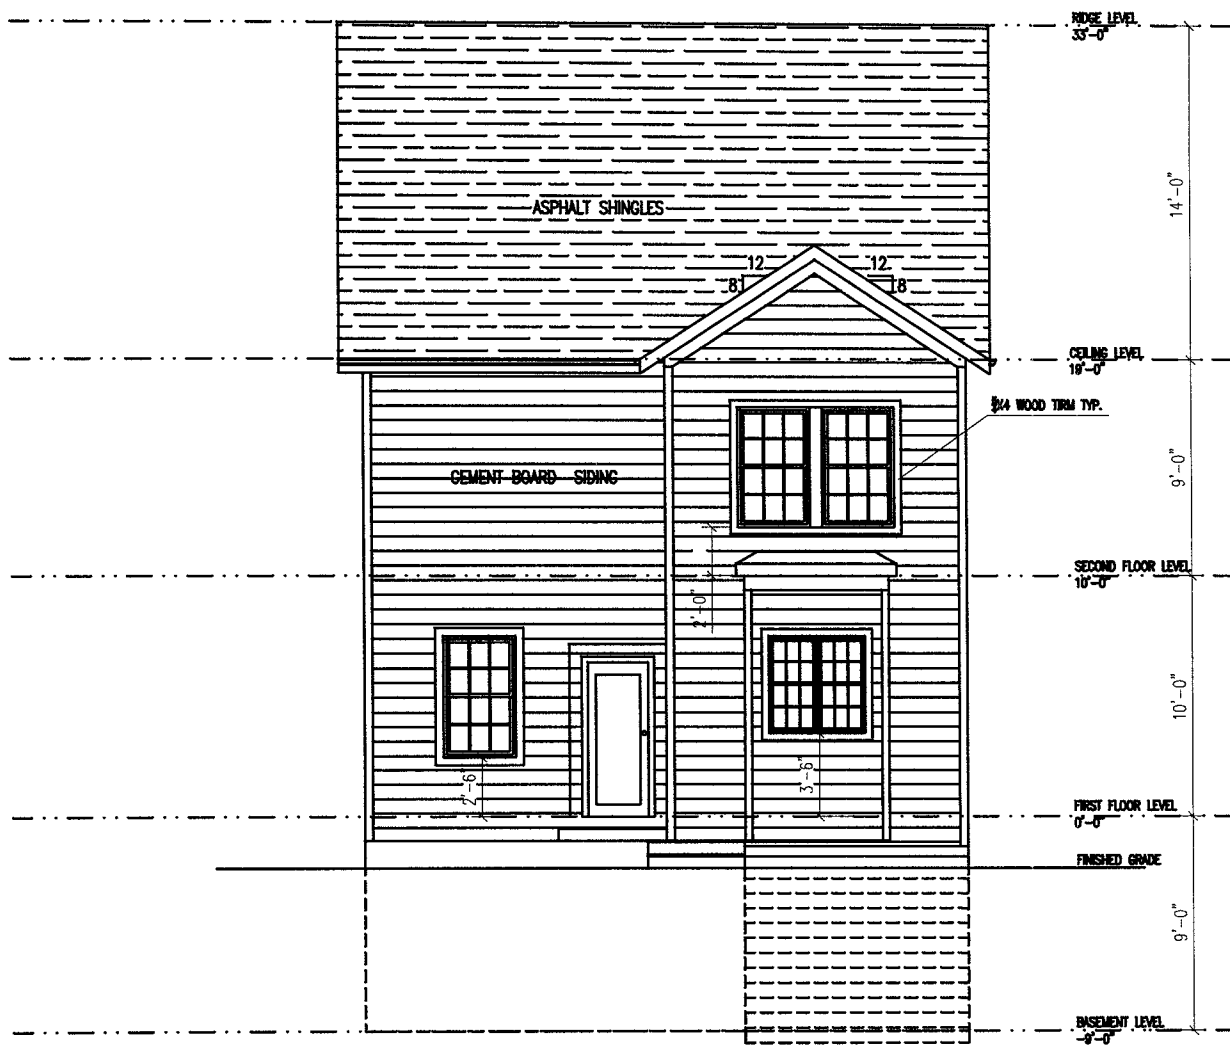

REAR ELEVATION



5008 13th St NW
Scale $\frac{1}{8}" = 1'-0"$



LEFT SIDE ELEVATION

5008 13th St NW
Scale $\frac{1}{8}" = 1'-0"$