



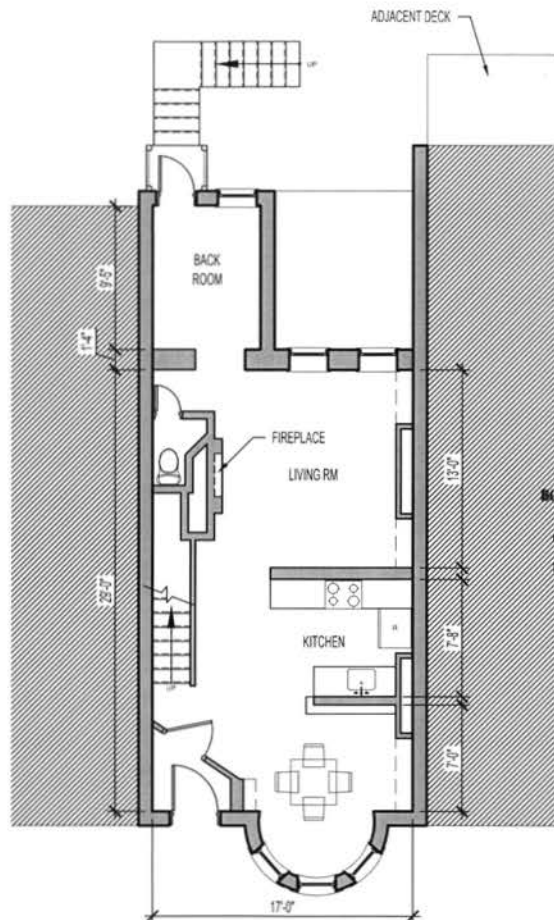

FEB 26

BOARD OF ZONING ADJUSTMENT
District of Columbia
CASE NO. 18487
EXHIBIT NO. 37

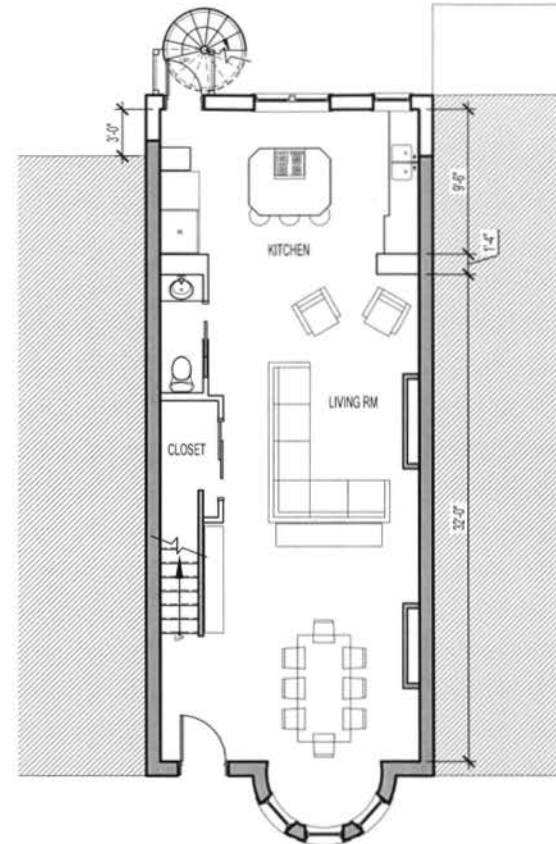

1 EXISTING FIRST FLOOR PLAN - 574 SF
SCALE: 1/8" = 1'-0"

2 PROPOSED FIRST FLOOR PLAN - 734 SF
SCALE: 1/8" = 1'-0"



A-102

FLOOR PLANS

1751 18TH STREET, NW
WASHINGTON DC, 20009

PRECISION CONTRACTING SOLUTIONS
930 WAYNE AVENUE, SUITE #504
SILVER SPRING, MARYLAND 20910

OFFICE# 302-362-2420
Board of Zoning Adjustment
District of Columbia
CASE NO.18487
EXHIBIT NO.37

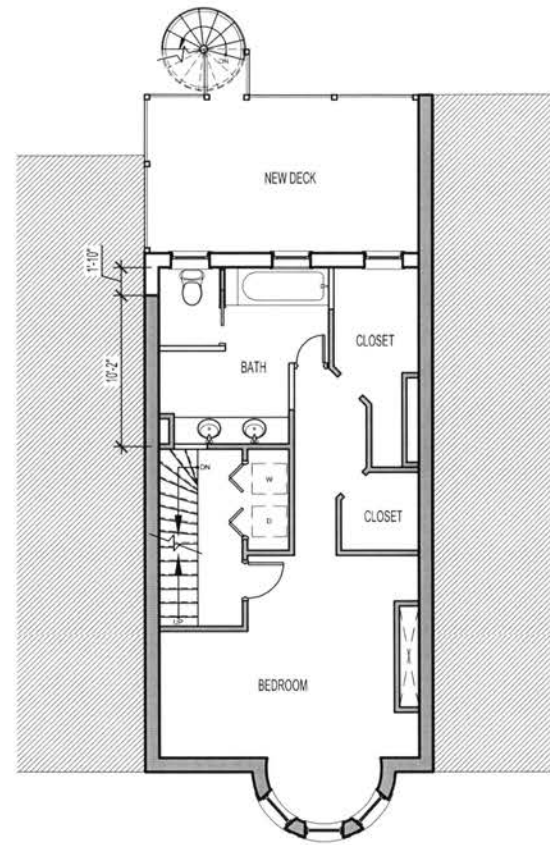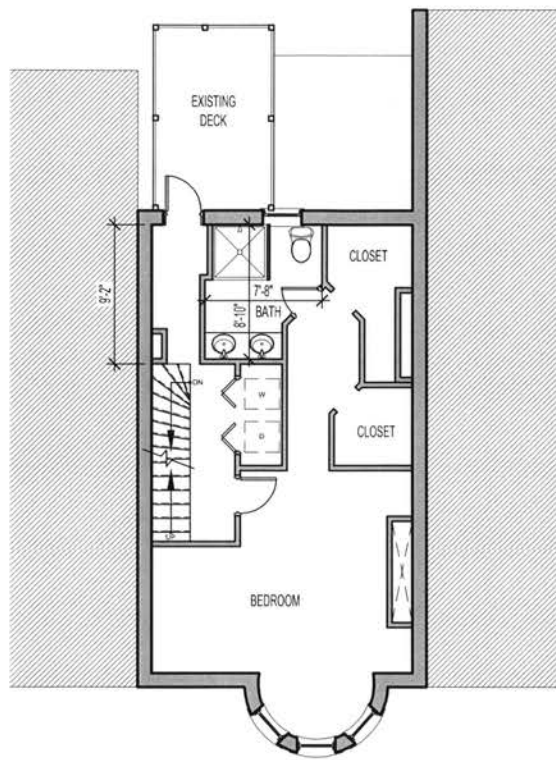

1 EXISTING SECOND FLOOR PLAN - 508 SF
SCALE: 1/8" = 1'-0"


2 PROPOSED SECOND FLOOR PLAN - 555 SF
SCALE: 1/8" = 1'-0"


A-103

FLOOR PLANS

1751 18TH STREET, NW
WASHINGTON DC, 20009

PRECISION CONTRACTING SOLUTIONS
930 WAYNE AVENUE, SUITE #504
SILVER SPRING, MARYLAND 20910
OFFICE# 202-362-2420
DC PERMIT NO. 7378

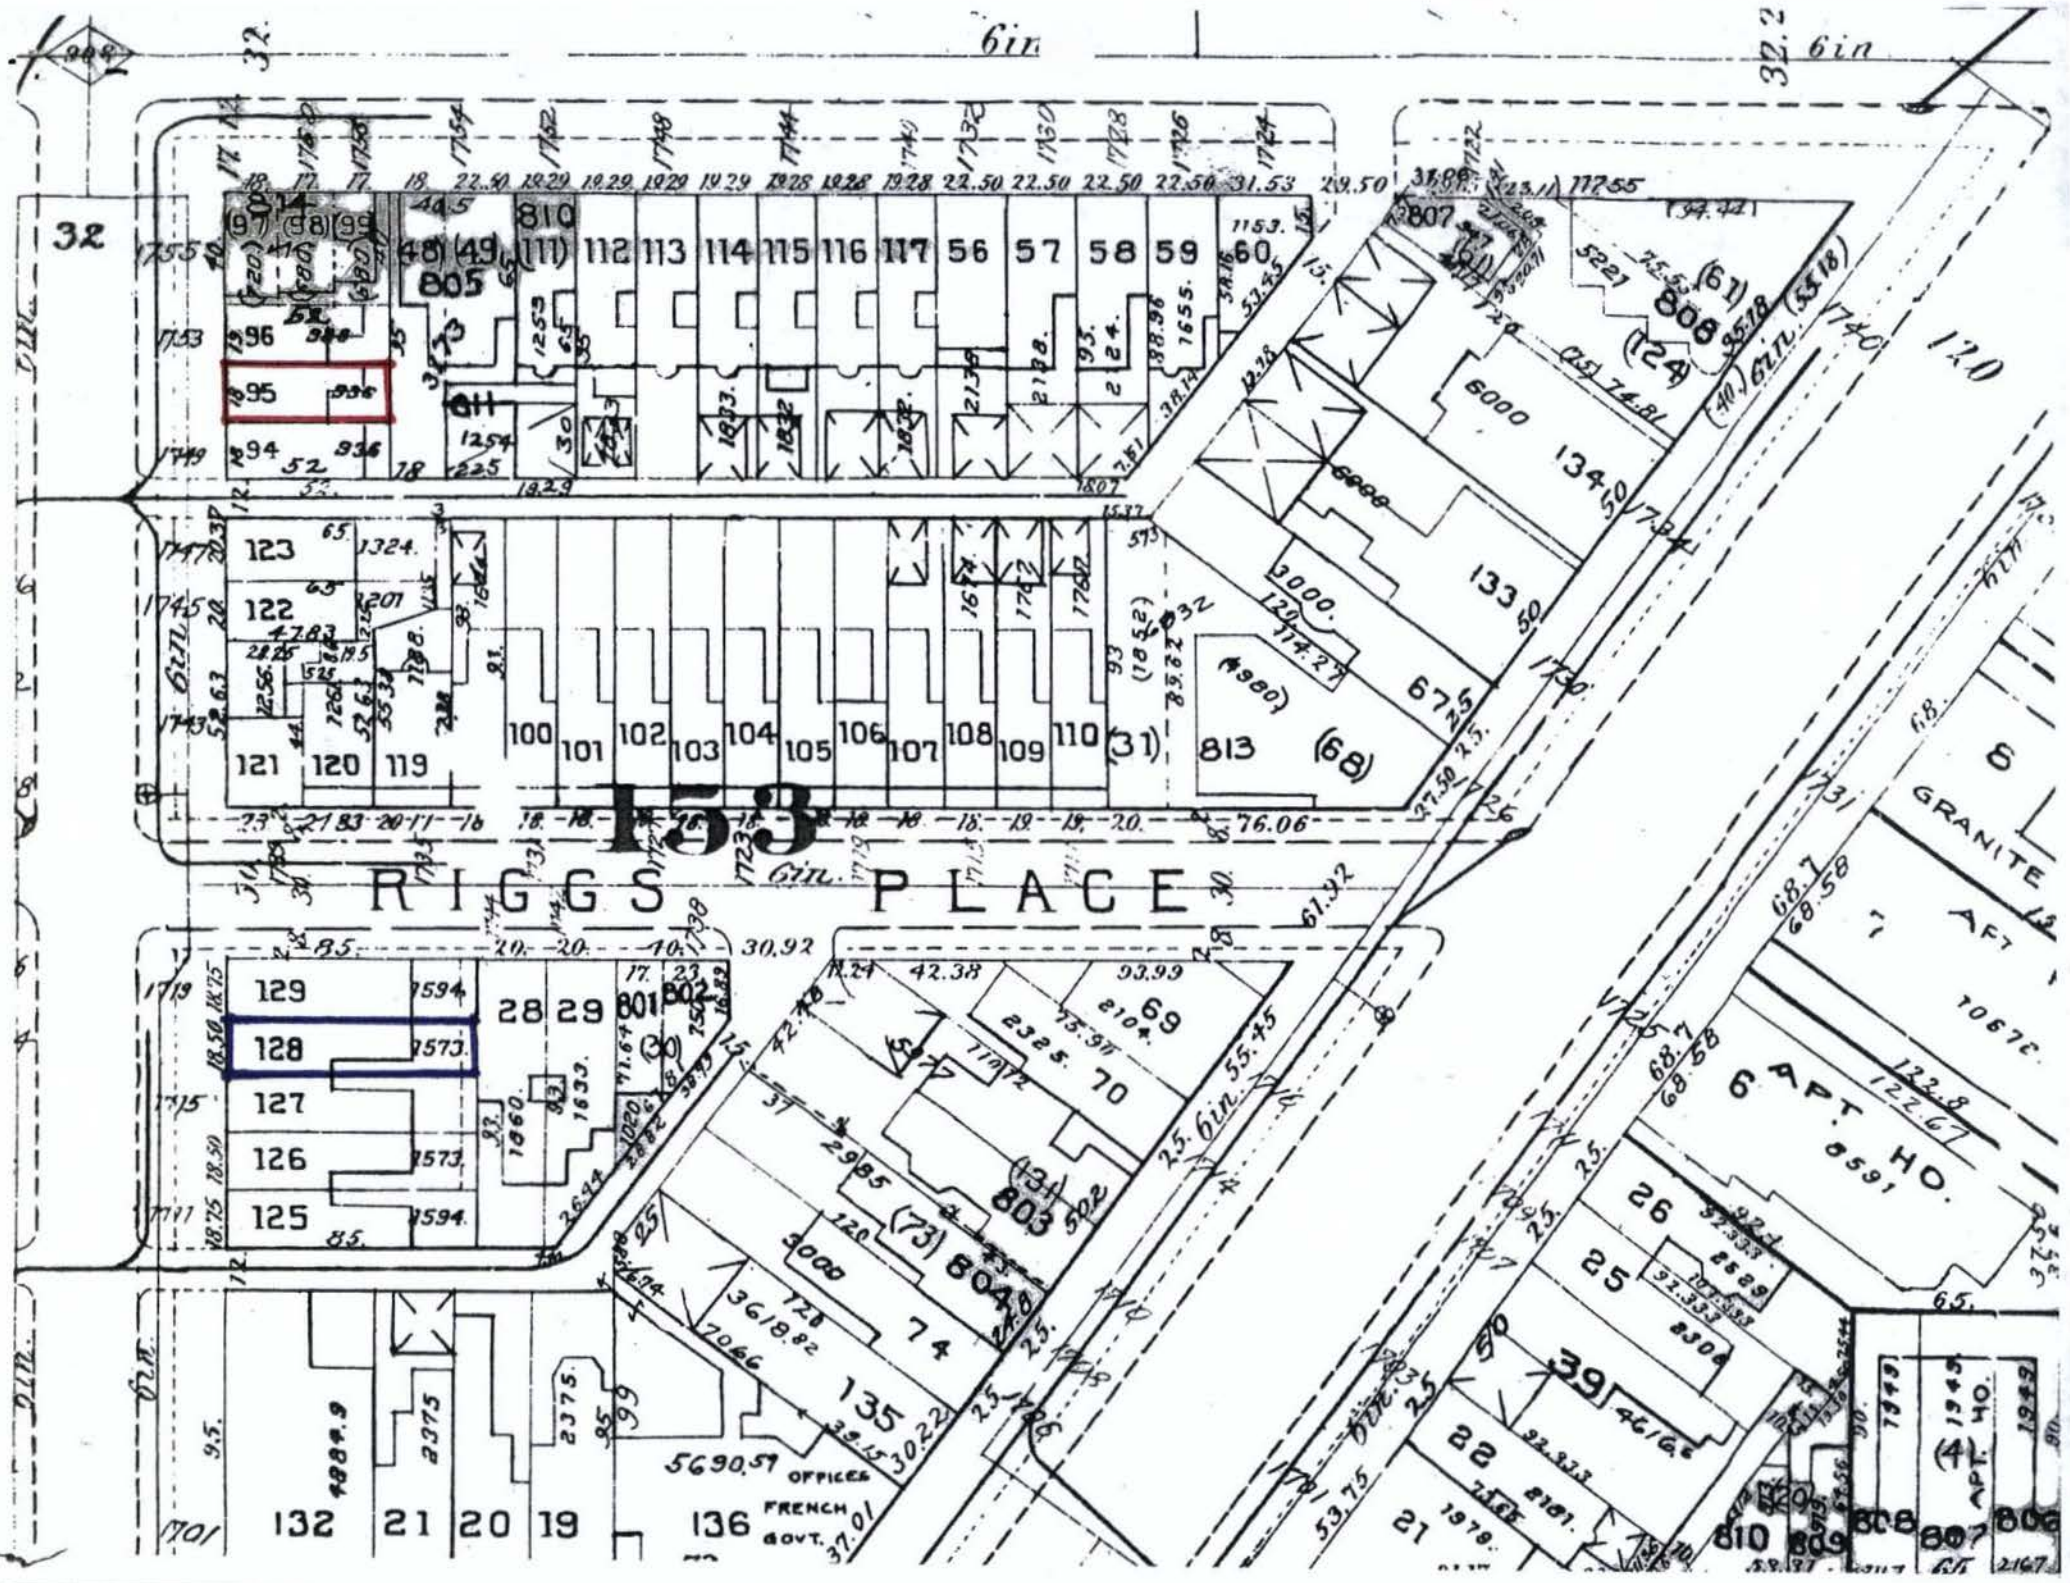


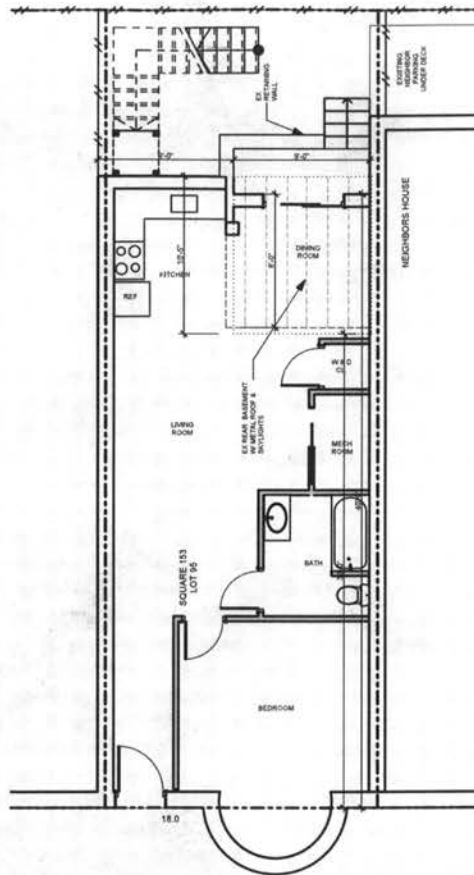

1

EXISTING CELLAR

SCALE: 1/8" = 1'-0"

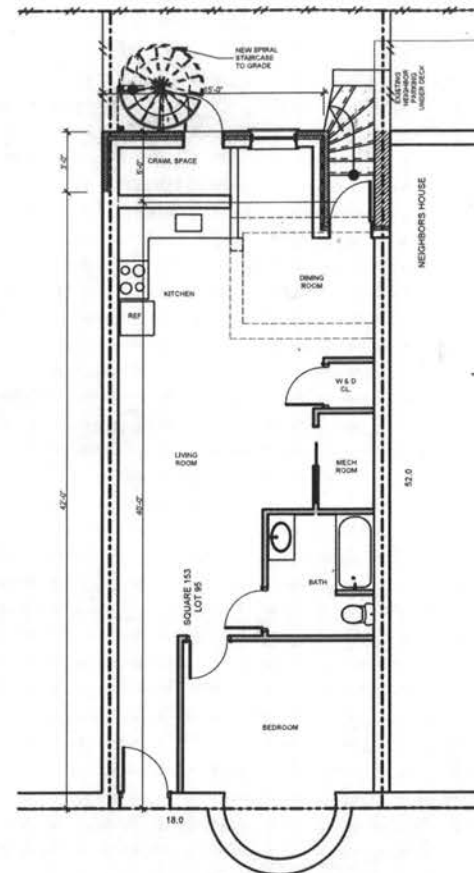

2

PROPOSED CELLAR

SCALE: 1/8" = 1'-0"

A-101

PLANS

1751 18TH STREET NW
WASHINGTON D.C.

SHEET 1 OF 4

Precision Contracting Solutions
930 Wayne Avenue Suite# 504
Silver Spring, Maryland 20910
Office# 202-362-2420
DC Perm No. 7378