


RECEIVED
D.C. OFFICE OF ZONING
2012 OCT 18 PM 1:16

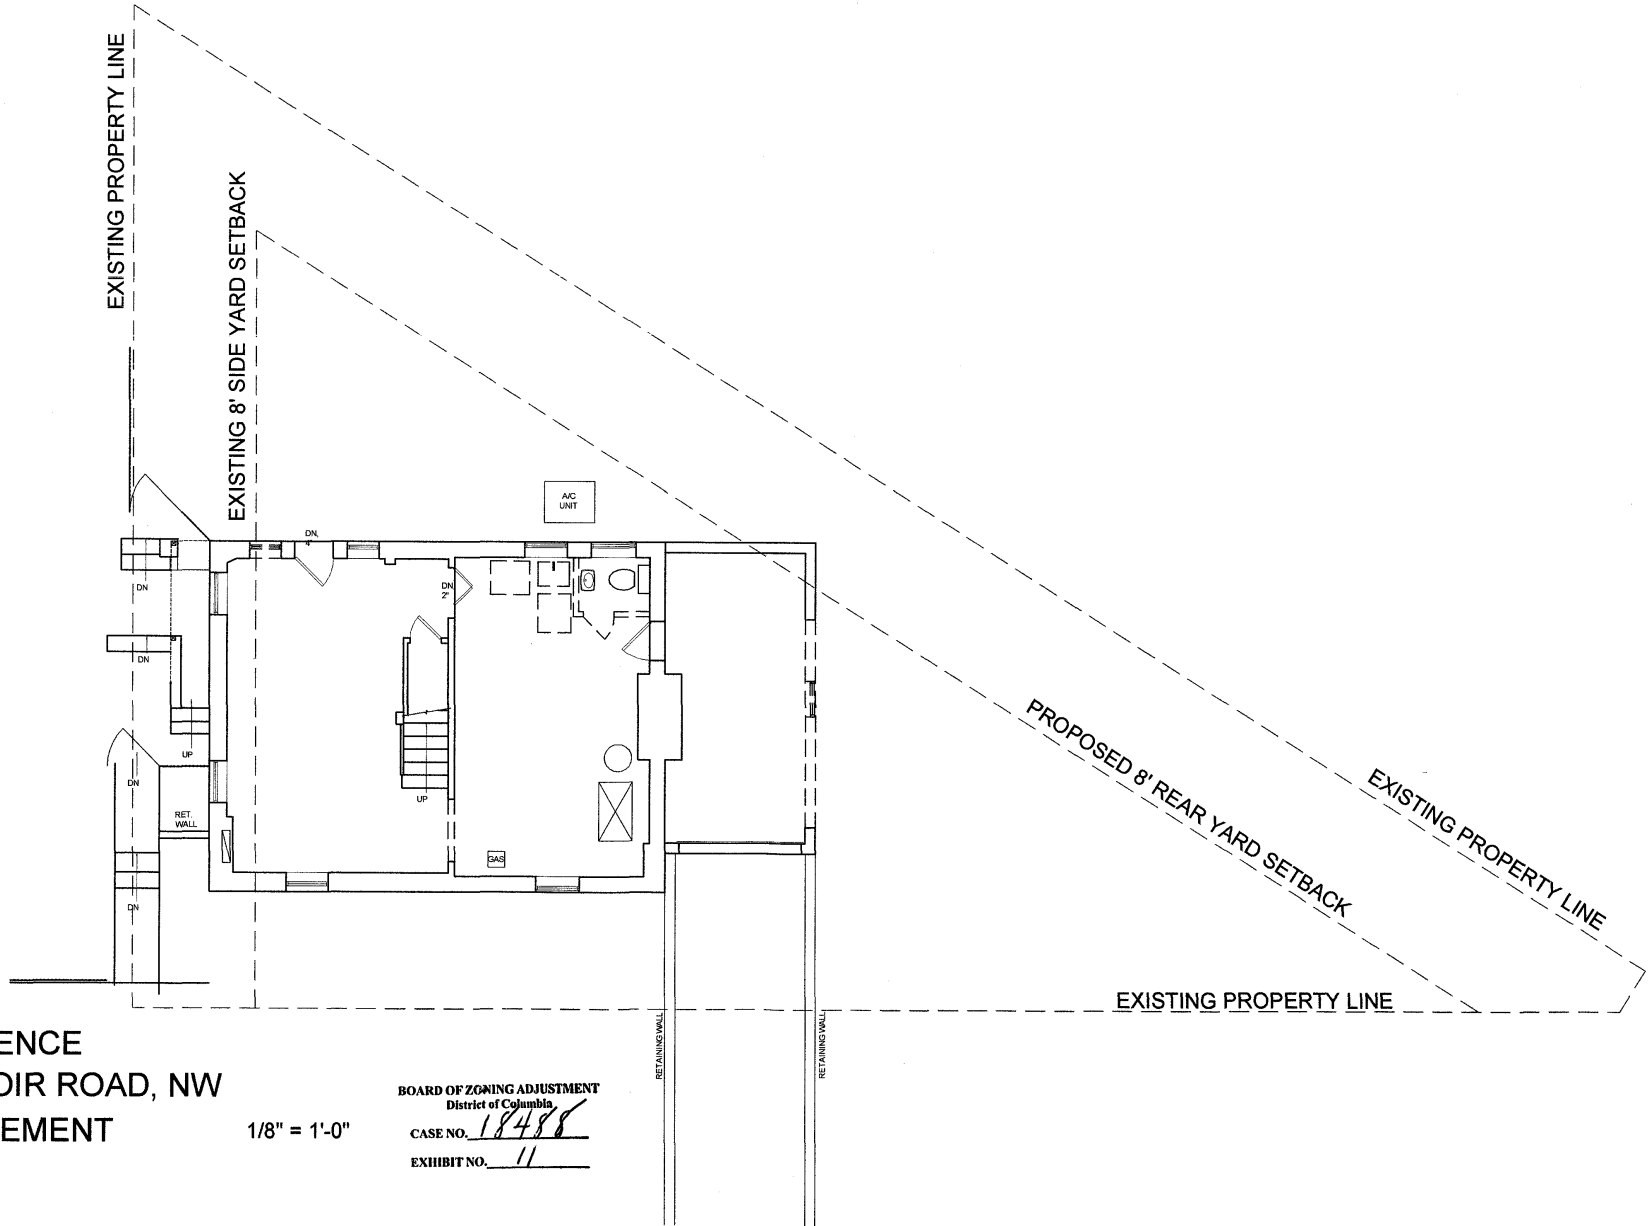

REILLY RESIDENCE
4764 RESERVOIR ROAD, NW
EXISTING BASEMENT


1/8" = 1'-0"

BOARD OF ZONING ADJUSTMENT
District of Columbia
CASE NO. 18488
EXHIBIT NO. 11

10-17-12

SOE
LIN

RECEIVED
D.C. OFFICE OF ZONING
2012 OCT 18 PM 1:16

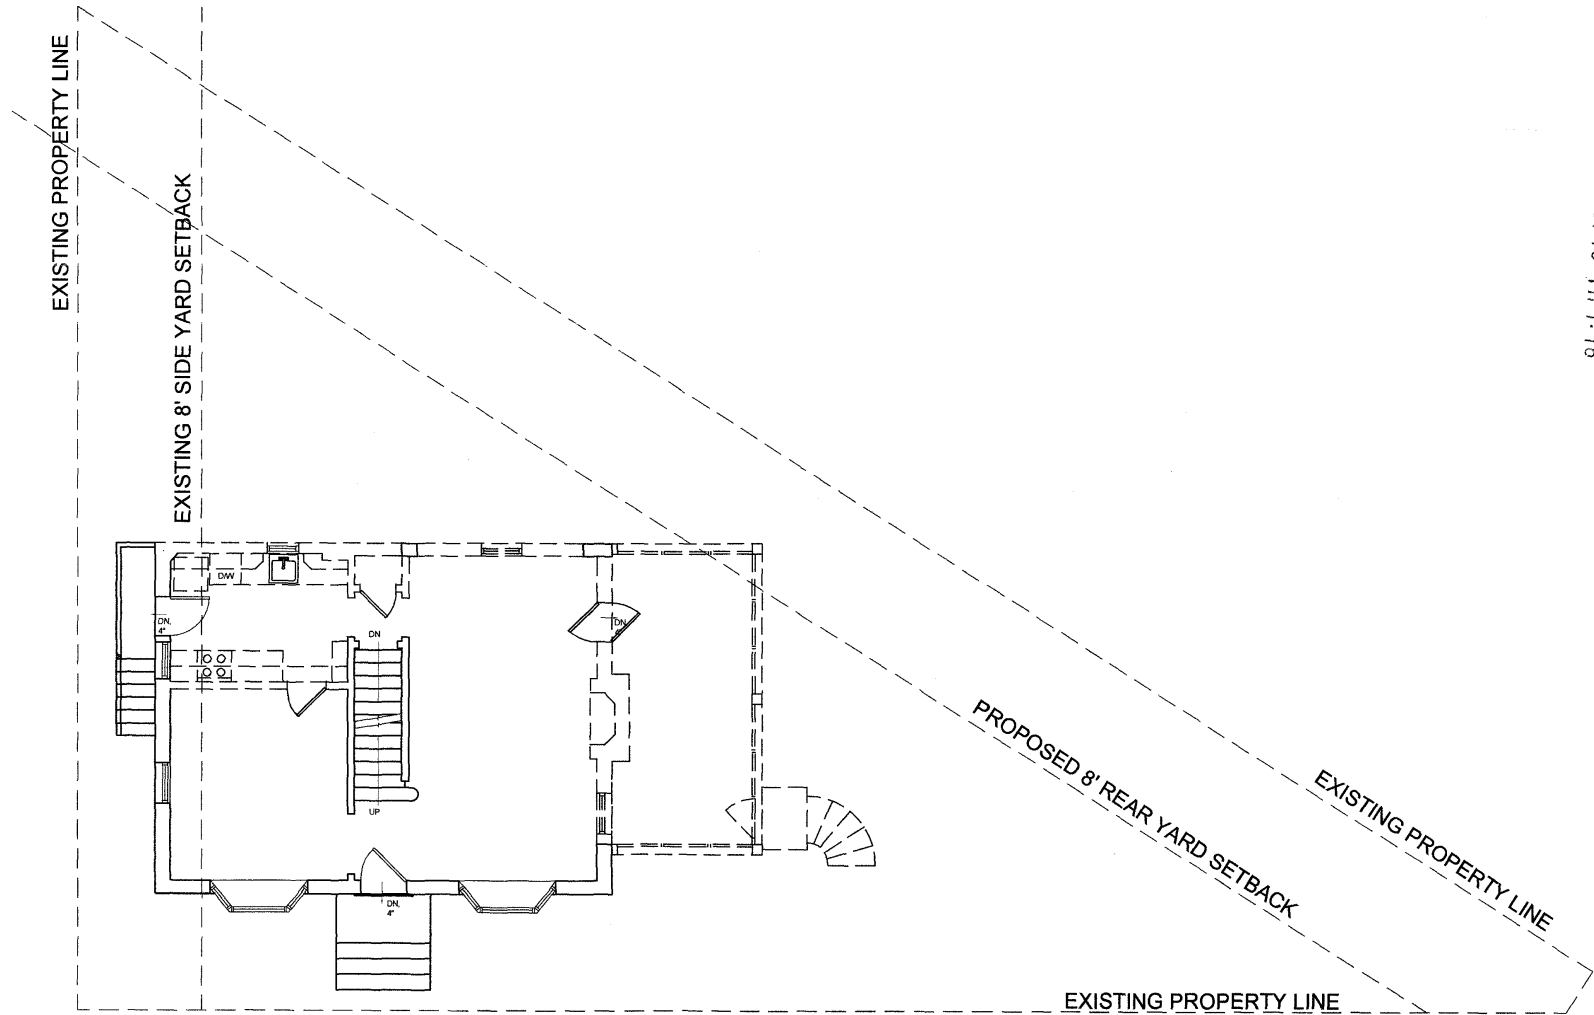


REILLY RESIDENCE
4764 RESERVOIR ROAD, NW
EXISTING FIRST FLOOR

1/8" = 1'-0"

10-17-12



RECEIVED
D.C. OFFICE OF ZONING
2012 OCT 18 PM 1:17

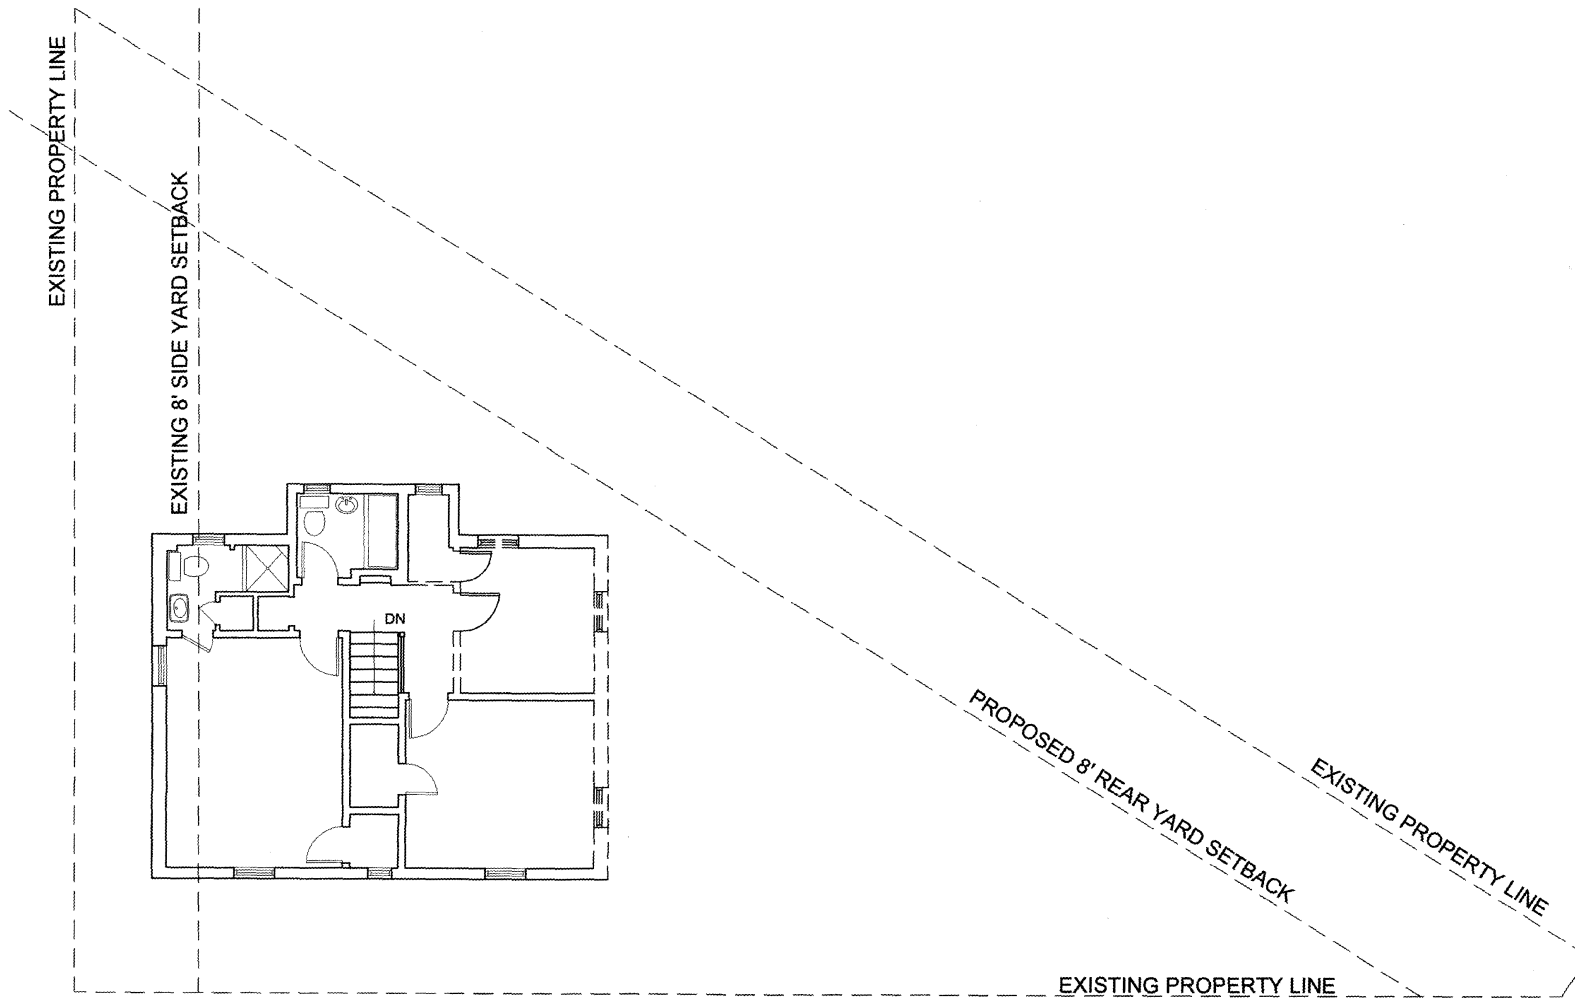

REILLY RESIDENCE
4764 RESERVOIR ROAD, NW
EXISTING SECOND FLOOR


1/8" = 1'-0"

SOE
LIN

RECEIVED
D.C. OFFICE OF ZONING
2012 OCT 18 PM 1:18



1 FRONT ELEVATION

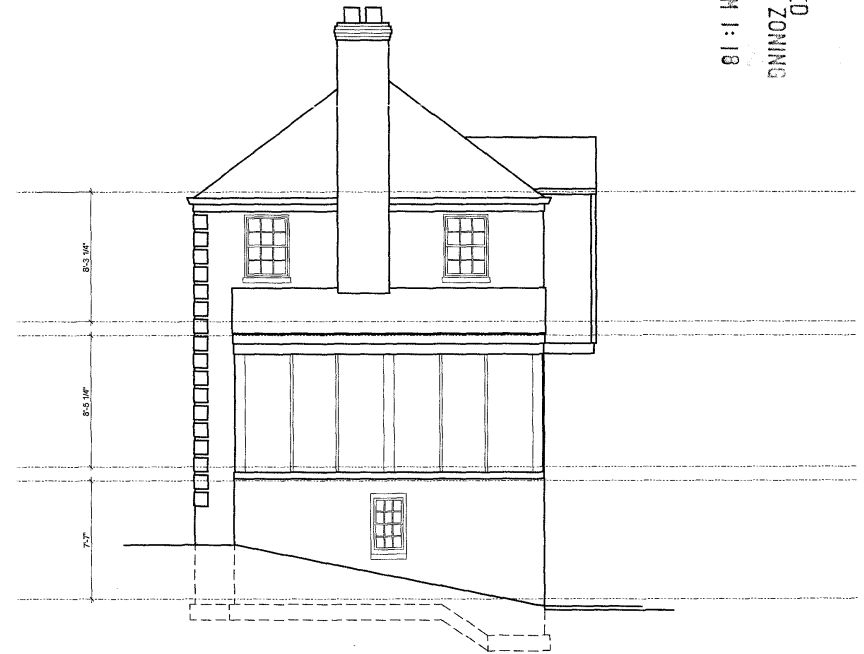

2 RIGHT SIDE ELEVATION


REILLY RESIDENCE
4764 RESERVOIR ROAD, NW
EXISTING ELEVATIONS 1/8" = 1'-0"
10-17-12

SOE
LIN



1

REAR ELEVATION

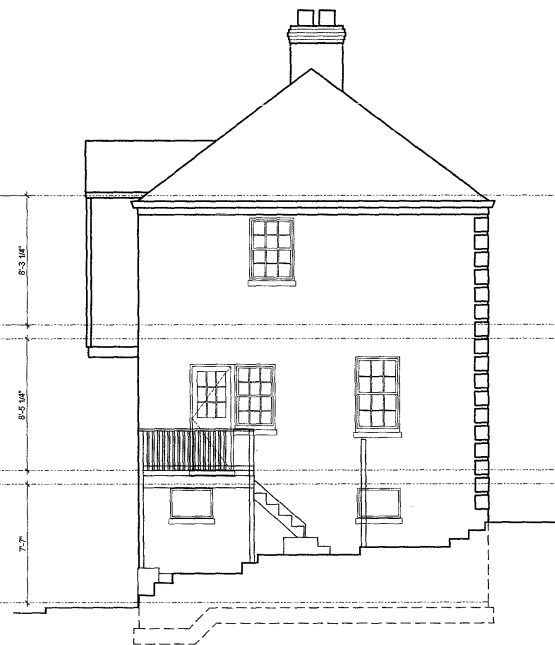



2

LEFT SIDE ELEVATION

REILLY RESIDENCE
4764 RESERVOIR ROAD, NW
EXISTING ELEVATIONS 1/8" = 1'-0"
10-17-12

SOE
LIN

 

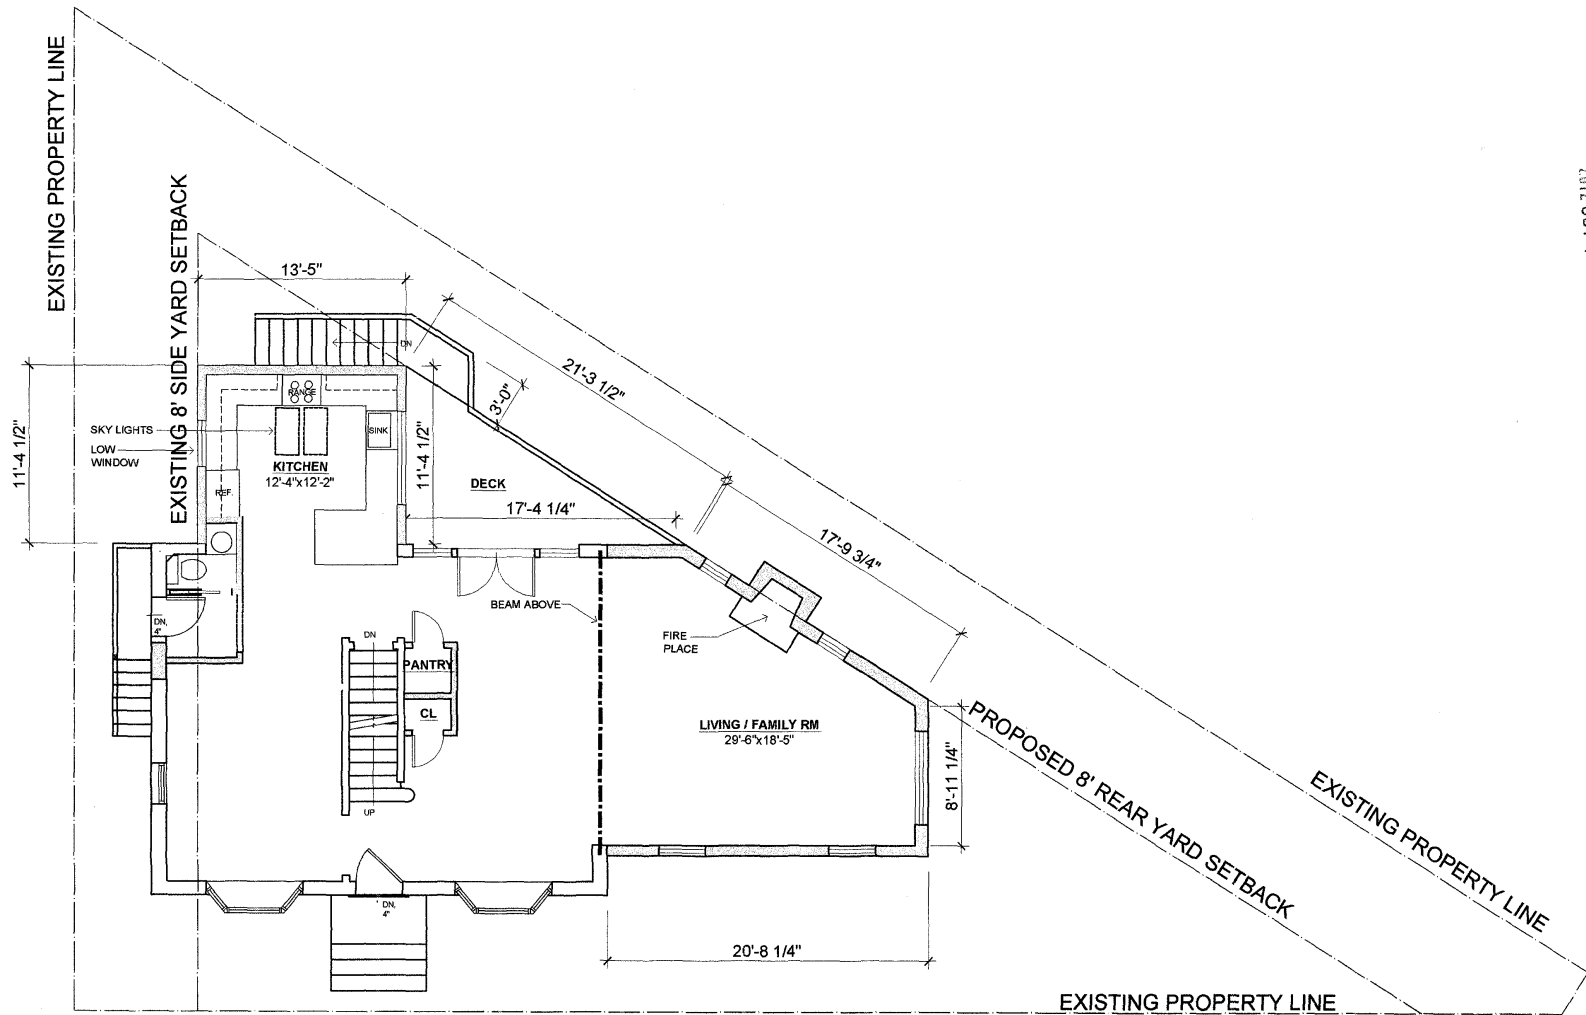


REILLY RESIDENCE
4764 RESERVOIR ROAD, NW
PROPOSED FIRST FLOOR

1/8" = 1'-0"

10-17-12

RECEIVED
D.C. OFFICE OF ZONING
2017 OCT 18 PM 1:18

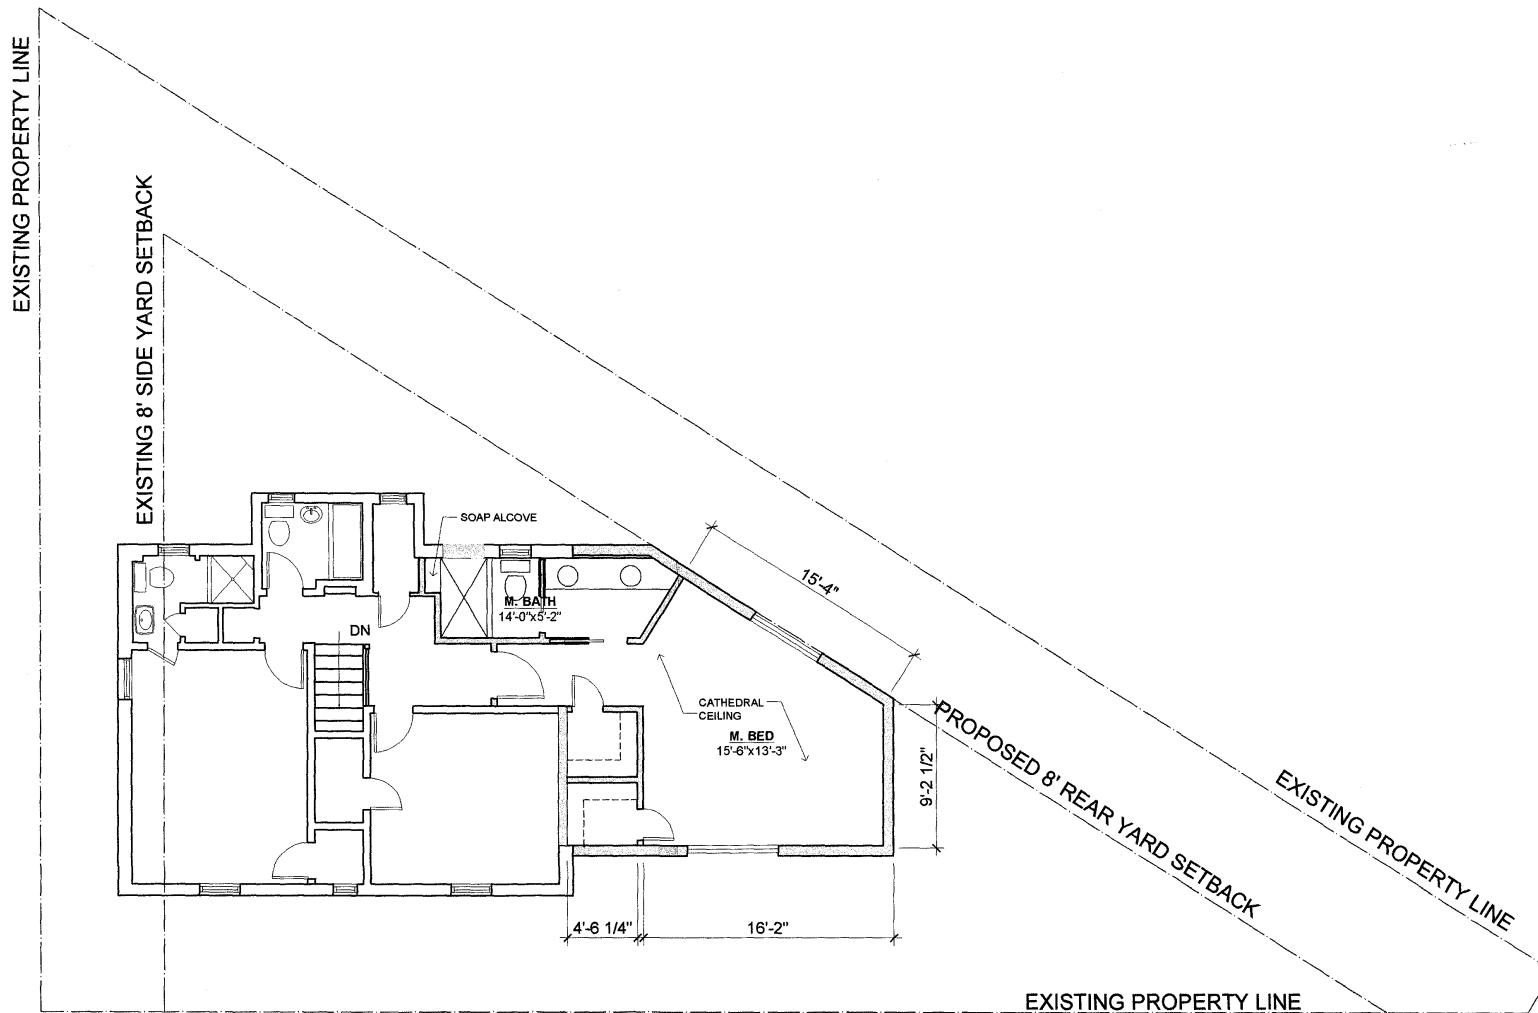

REILLY RESIDENCE
4764 RESERVOIR ROAD, NW
PROPOSED SECOND FLOOR

1/8" = 1'-0"

10-17-12

SOE
LIN

RECEIVED
D.C. OFFICE OF ZONING
2012 OCT 18 PM 1:18



1 PROPOSED FRONT ELEVATION



2 PROPOSED RIGHT SIDE ELEVATION

REILLY RESIDENCE
4764 RESERVOIR ROAD, NW
PROPOSED ELEVATIONS 1/8" = 1'-0"
10-17-12


SOE
LIN

RECEIVED
D.C. OFFICE OF ZONING
20/20CT 18 PM 1:18



1

PROPOSED REAR ELEVATION

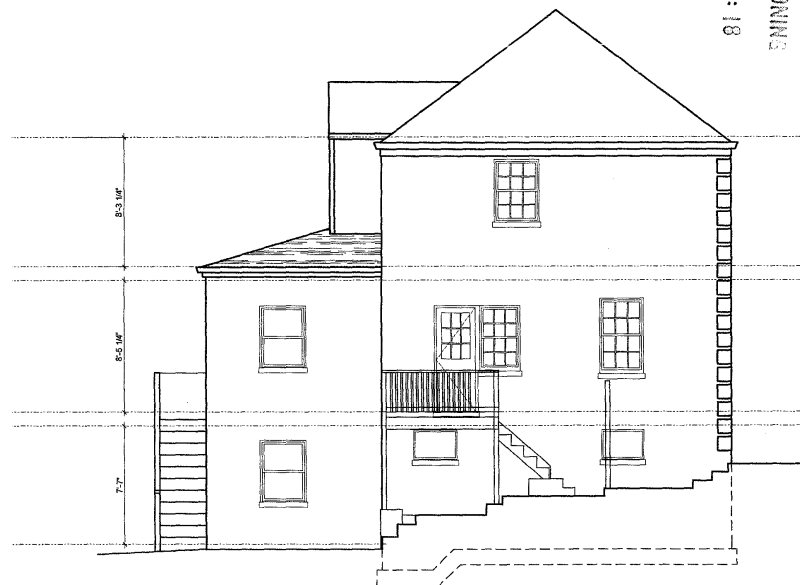

2

PROPOSED LEFT SIDE ELEVATION

REILLY RESIDENCE
4764 RESERVOIR ROAD, NW
PROPOSED ELEVATIONS 1/8" = 1'-0"
10-17-12

SOE
LIN