


RECEIVED
D.C. OFFICE OF ZONING
2012 OCT 13 PM 4:23

The V at Georgia Avenue

3557 Georgia Avenue NW


BOARD OF ZONING ADJUSTMENT
District of Columbia
CASE NO. 18489
EXHIBIT NO. 8



 

The V
at Georgia Avenue

RECEIVED
D.C. OFFICE OF ZONING
2012 OCT 19 PM 4:33

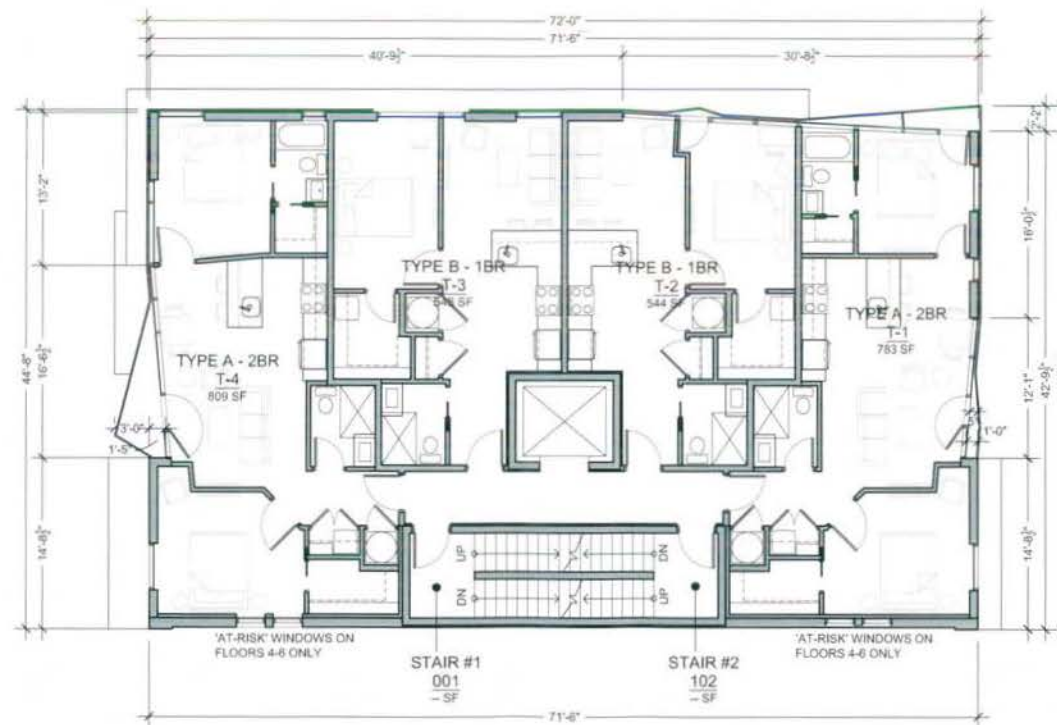


Proposed Typical Floor Plan

Scale: 3/32" = 1'-0"




The V
at Georgia Avenue

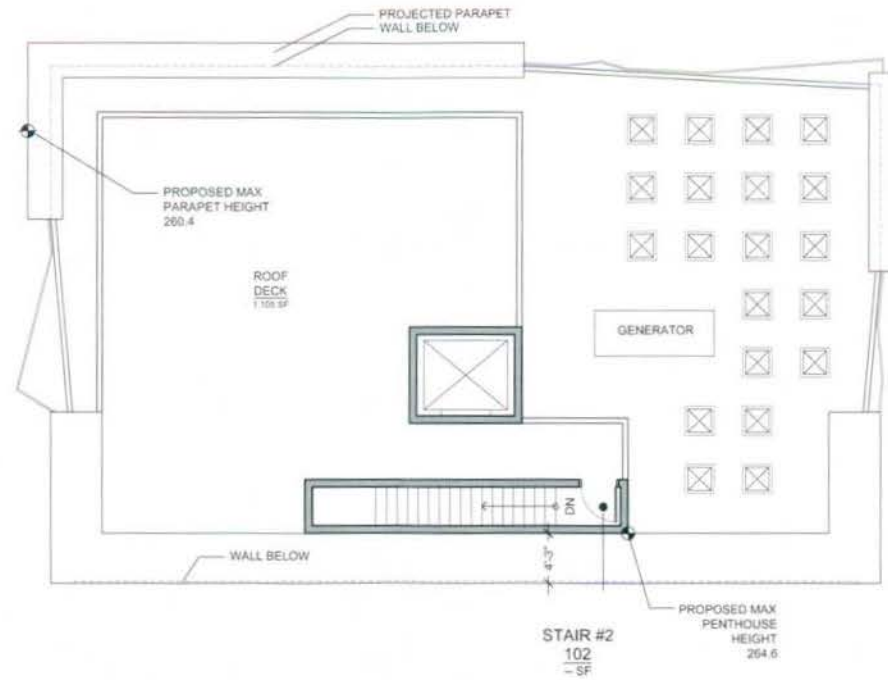

Proposed Roof Plan
Scale: 3/32" = 1'-0"



RECEIVED
C.C. OFFICE OF ZONING
27 OCT 13 PM 4:29

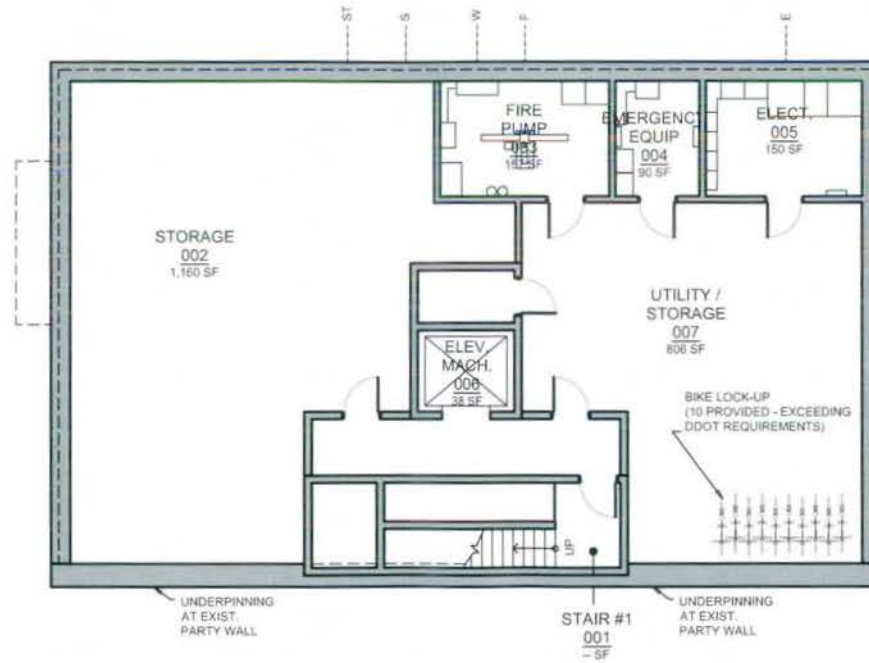


Proposed Cellar Plan

Scale: 3/32" = 1'-0"



RECEIVED
D.C. OFFICE OF ZONING
21 OCT 19 PM 4:29

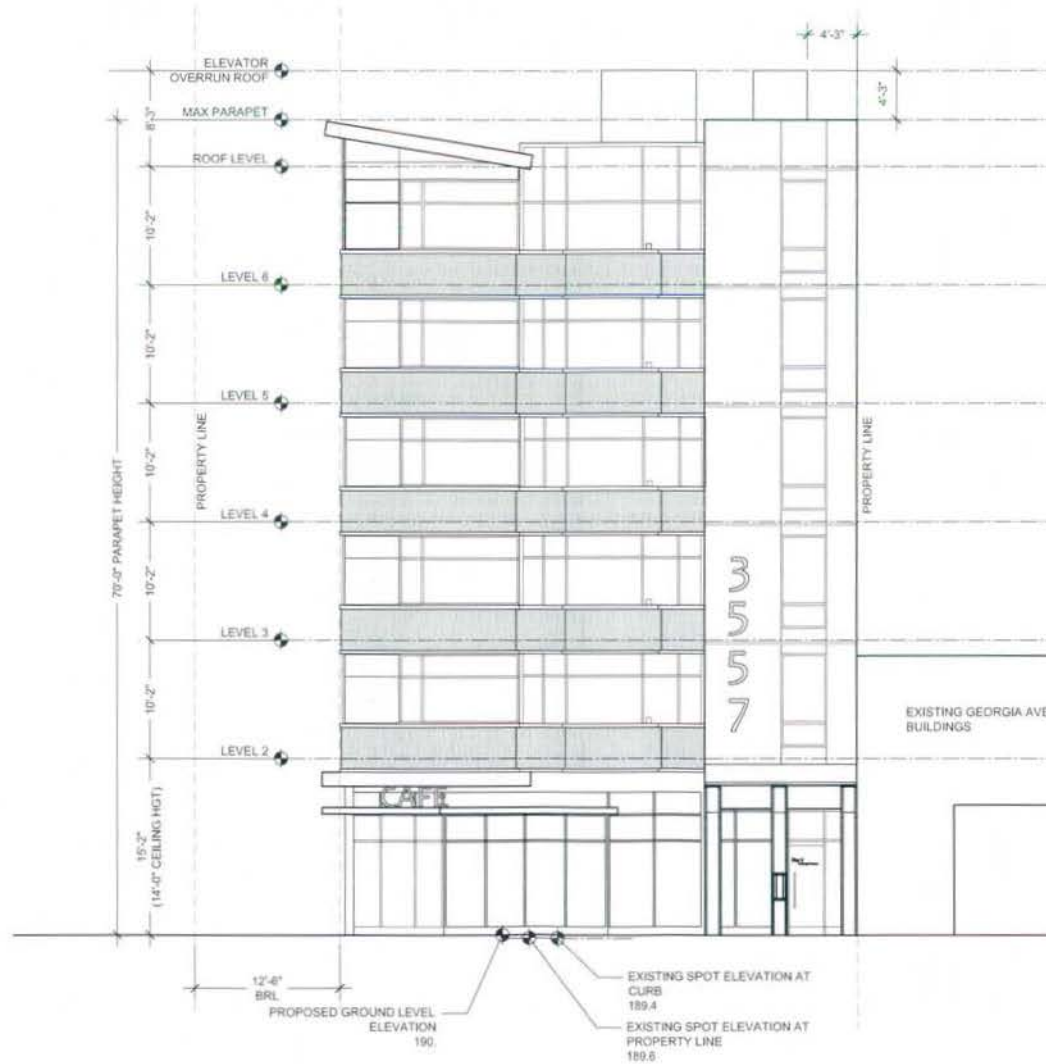


Proposed West Elevation


Scale: 3/32" = 1'-0"



RECEIVED
D.C. OFFICE OF ZONING
20 OCT 19 PM 4:23

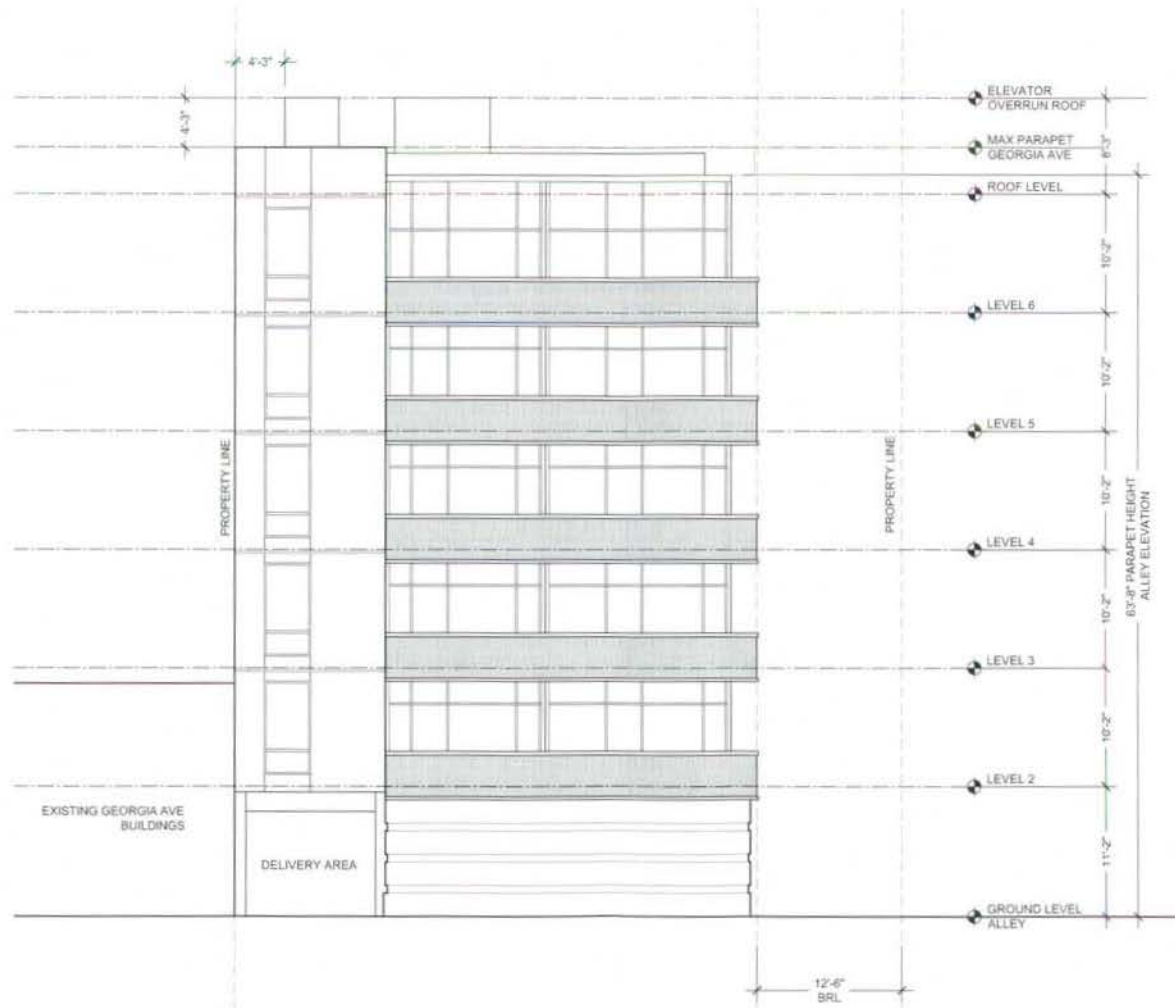


RECEIVED
D.C. OFFICE OF ZONING
21 OCT 19 PM 4:23

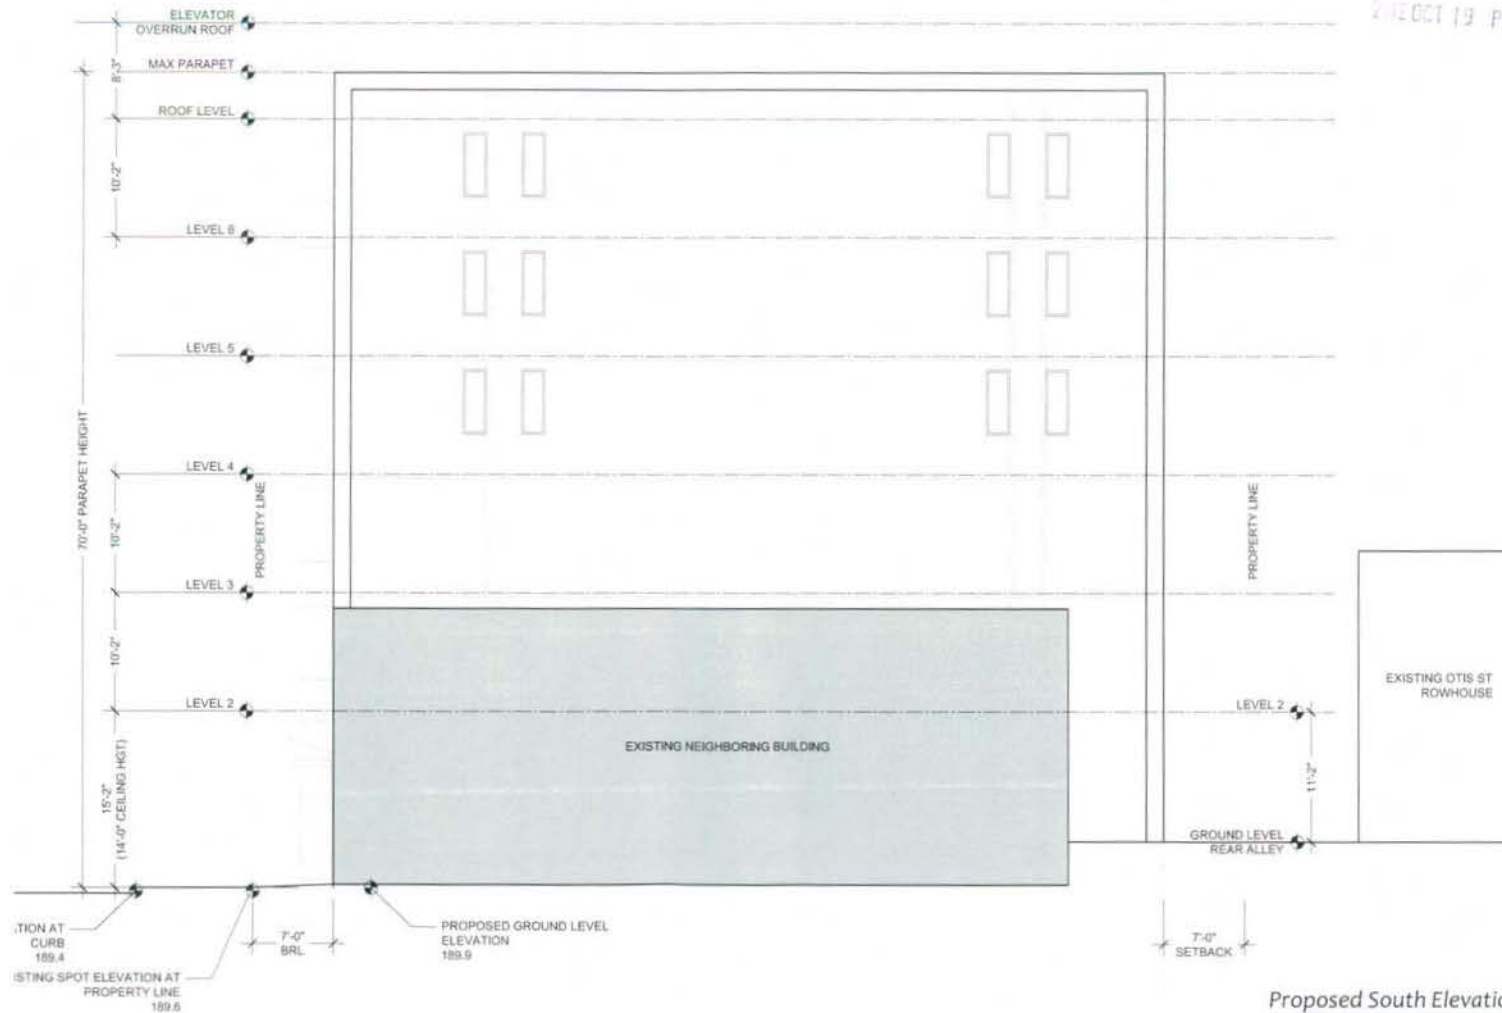

Proposed South Elevation


Scale: 3/32" = 1'-0"

2012 OCT 19 PM 4:29

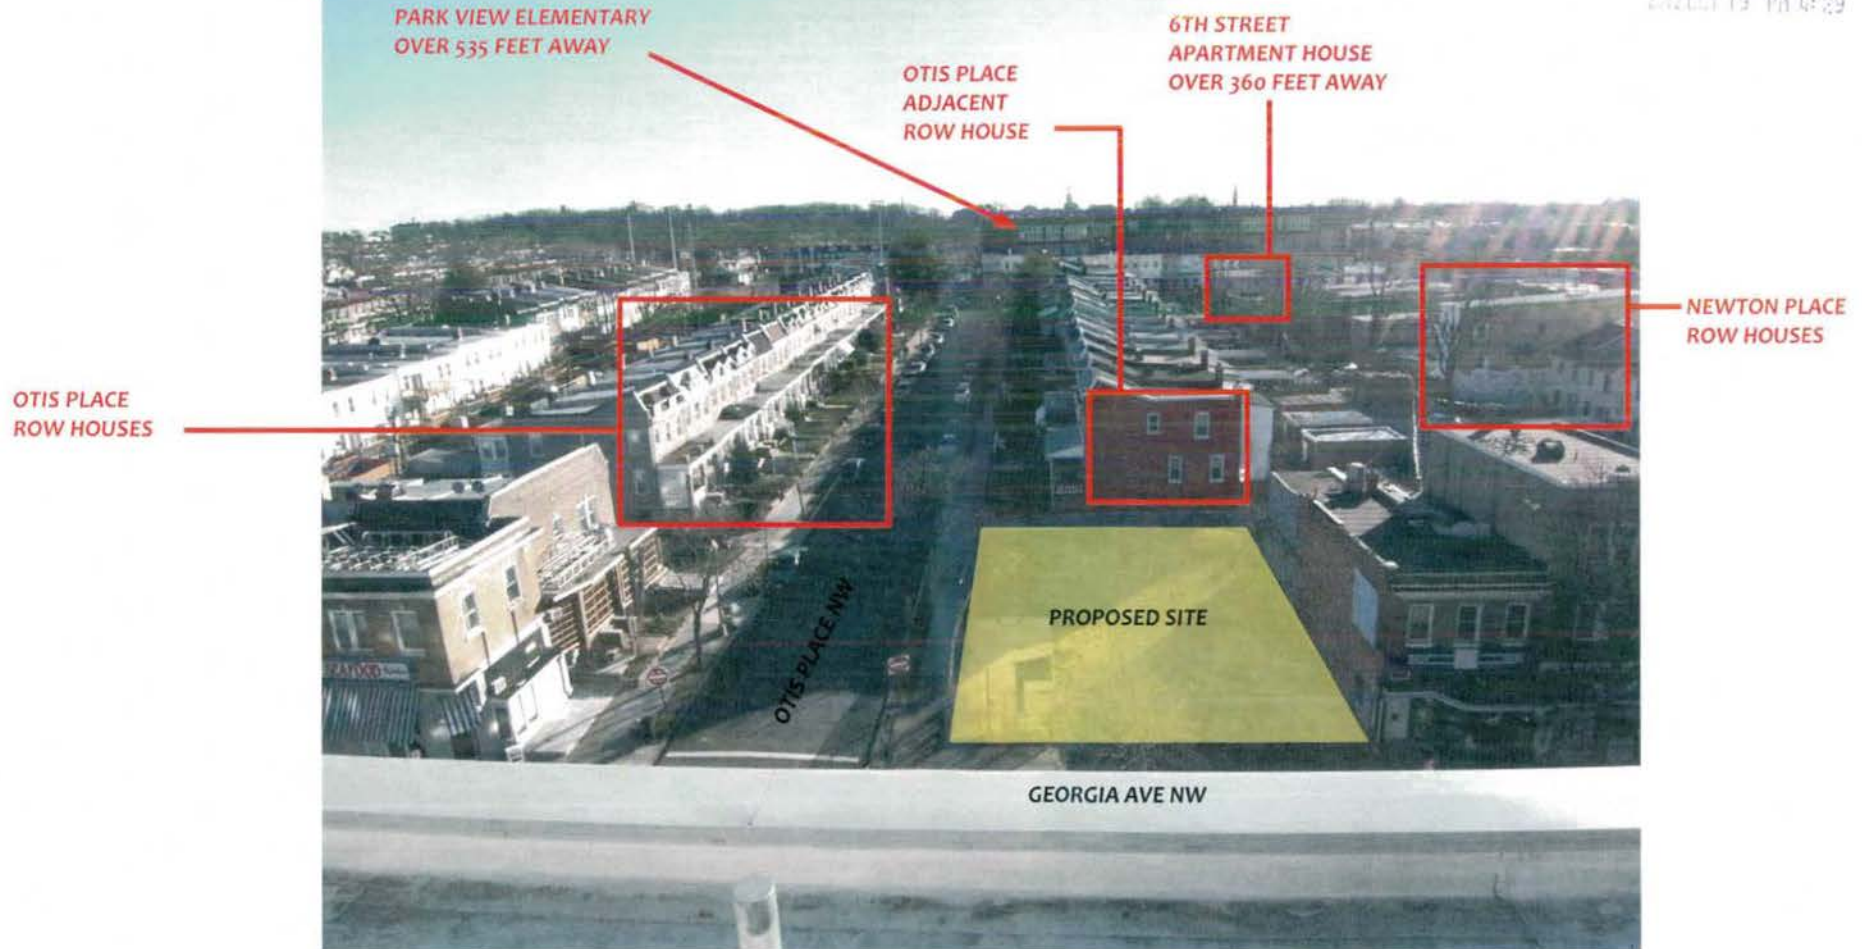


VIEW FROM THE EXISTING EL HAYNES PUBLIC CHARTER SCHOOL ON GEORGIA AVENUE - LOOKING EAST

Potentially Impacted Sight Lines

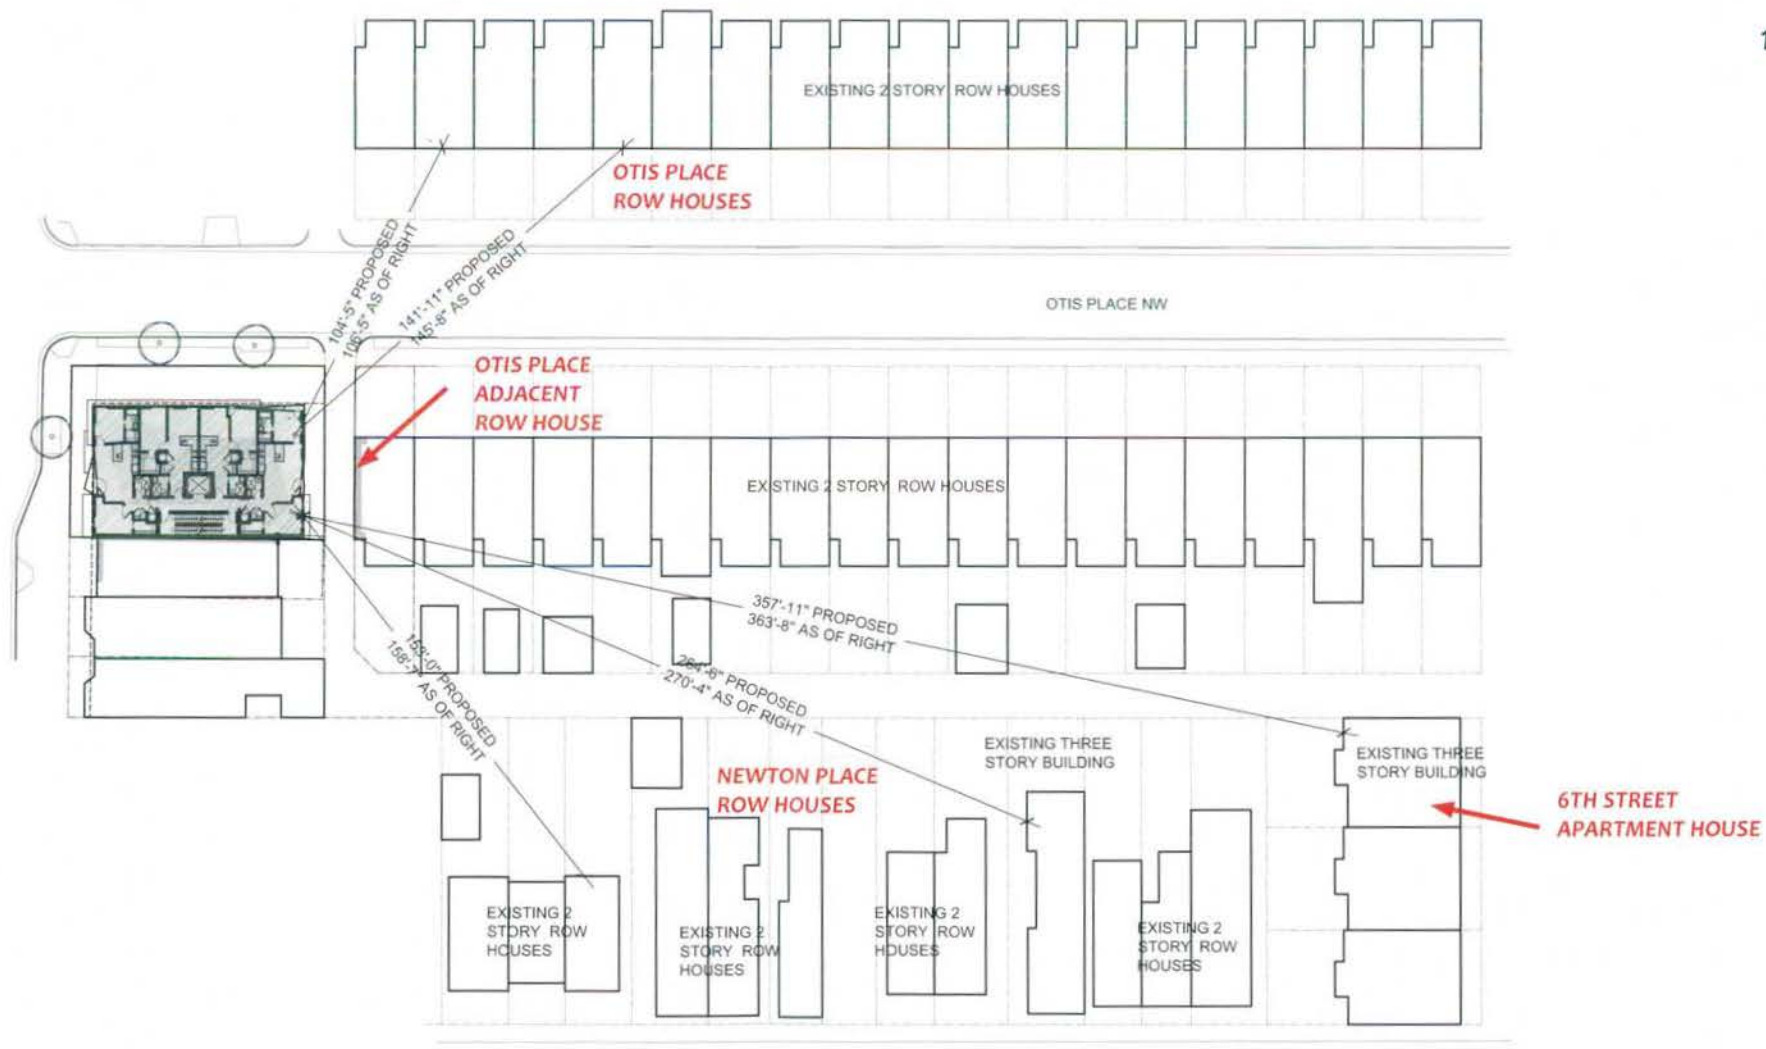

Proposed Sight Line Diagram



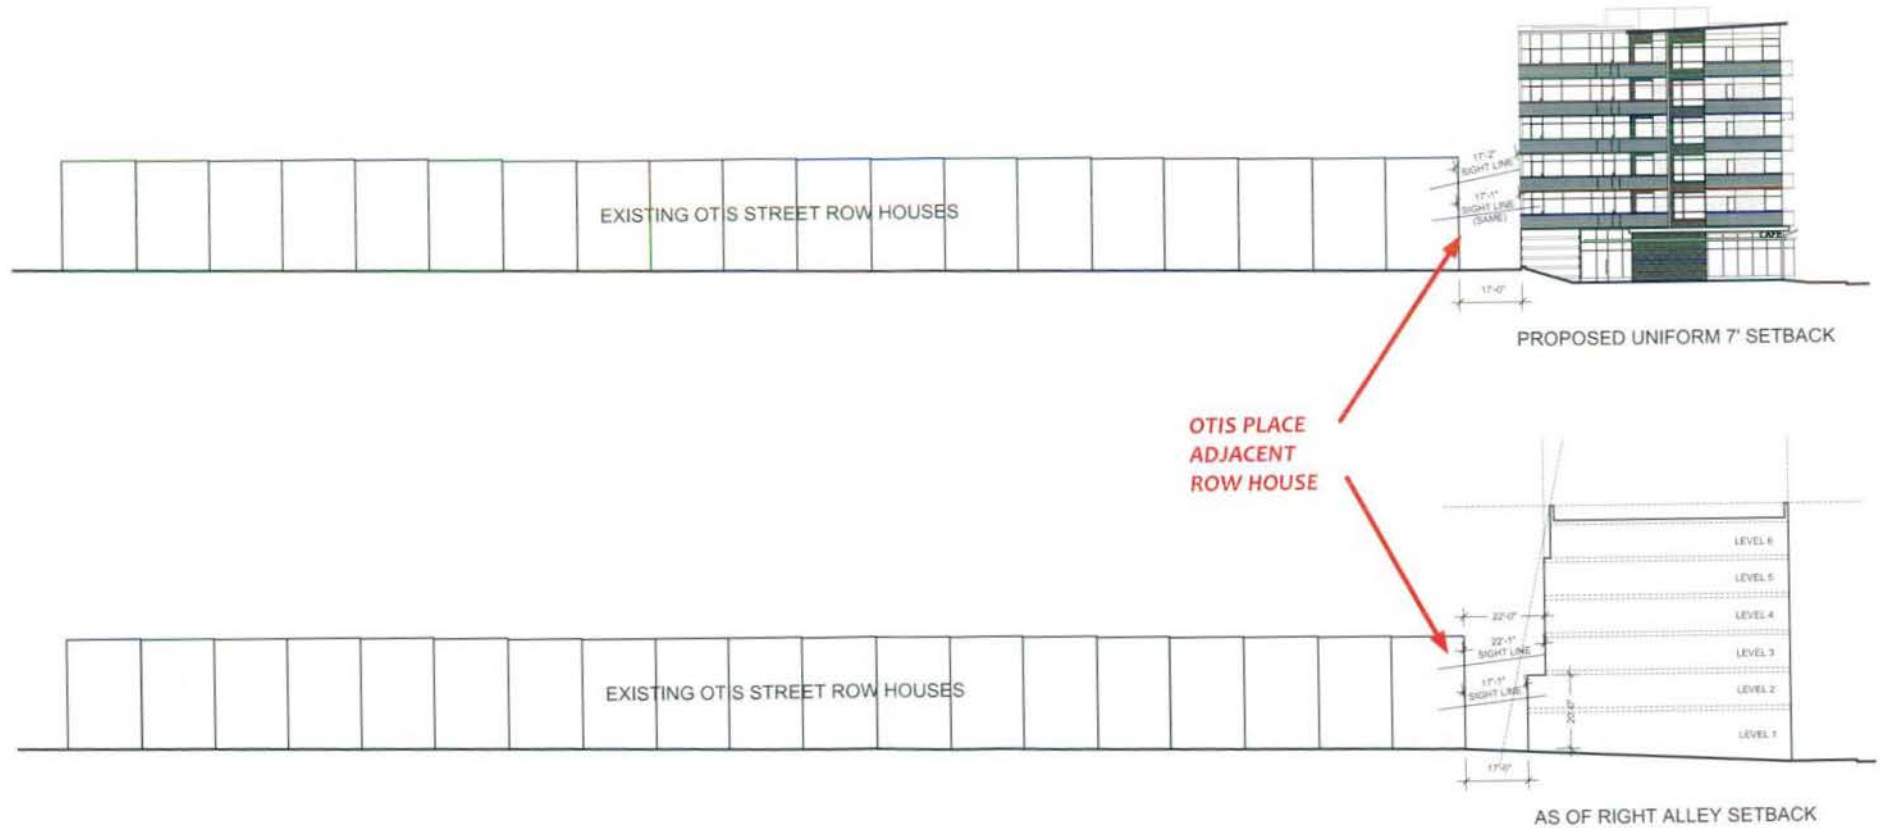


Proposed Sight Section Diagrams



The V
at Georgia Avenue


RECEIVED 13
D.C. OFFICE OF ZONING
2012 OCT 19 PM 4:30

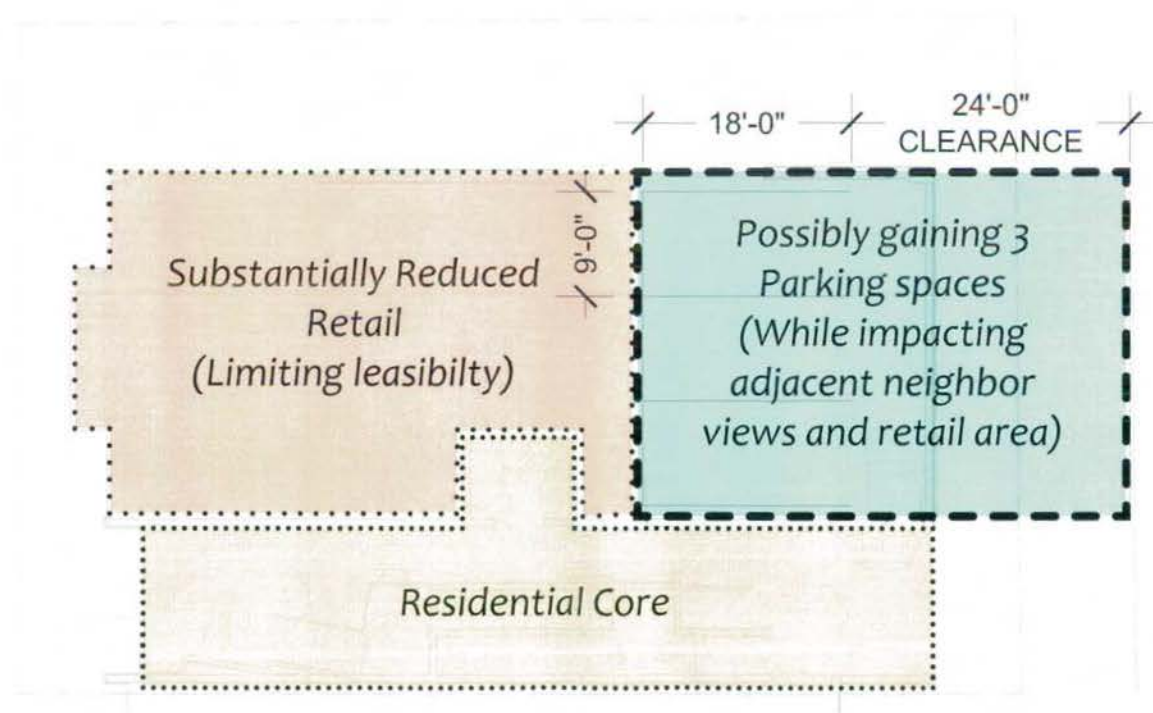

Parking Feasibility - Ground Floor Study

N

RECEIVED
D.C. OFFICE OF ZONING
2012 OCT 19 PM 4:30

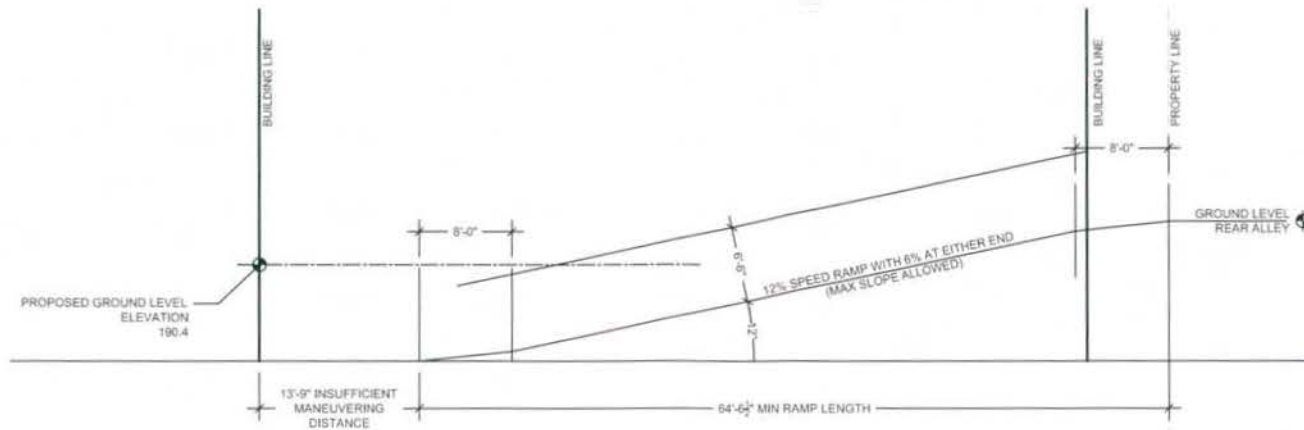

Parking Feasibility - Below Ground Study








RECEIVED
D.C. OFFICE OF ZONING
2012 OCT 19 PM 4:30








RECEIVED
D.C. OFFICE OF ZONING
2012 OCT 19 PM 4:31

June 20th
2:00 PM

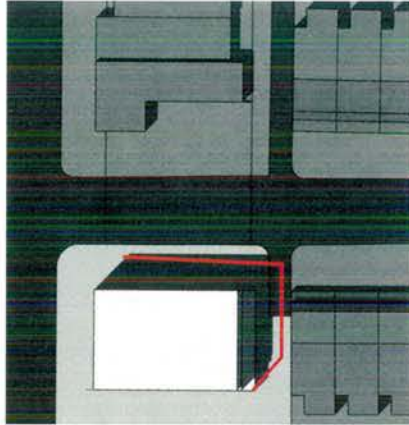

December 20th
2:00 PM

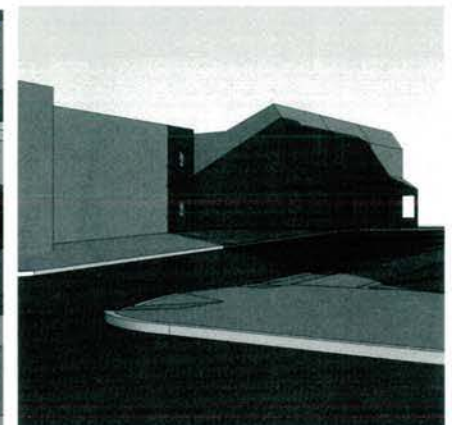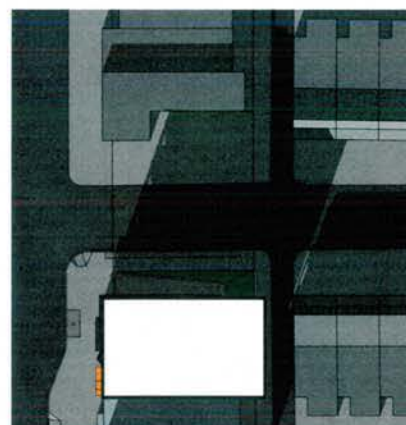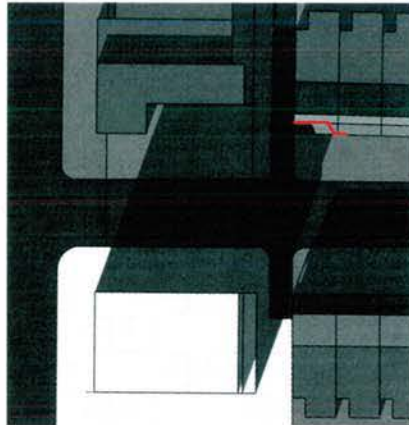

As-of-Right Massing

Proposed Design Massing