


CHESTNUT STREET, NW
(40' WIDE PUBLIC STREET)

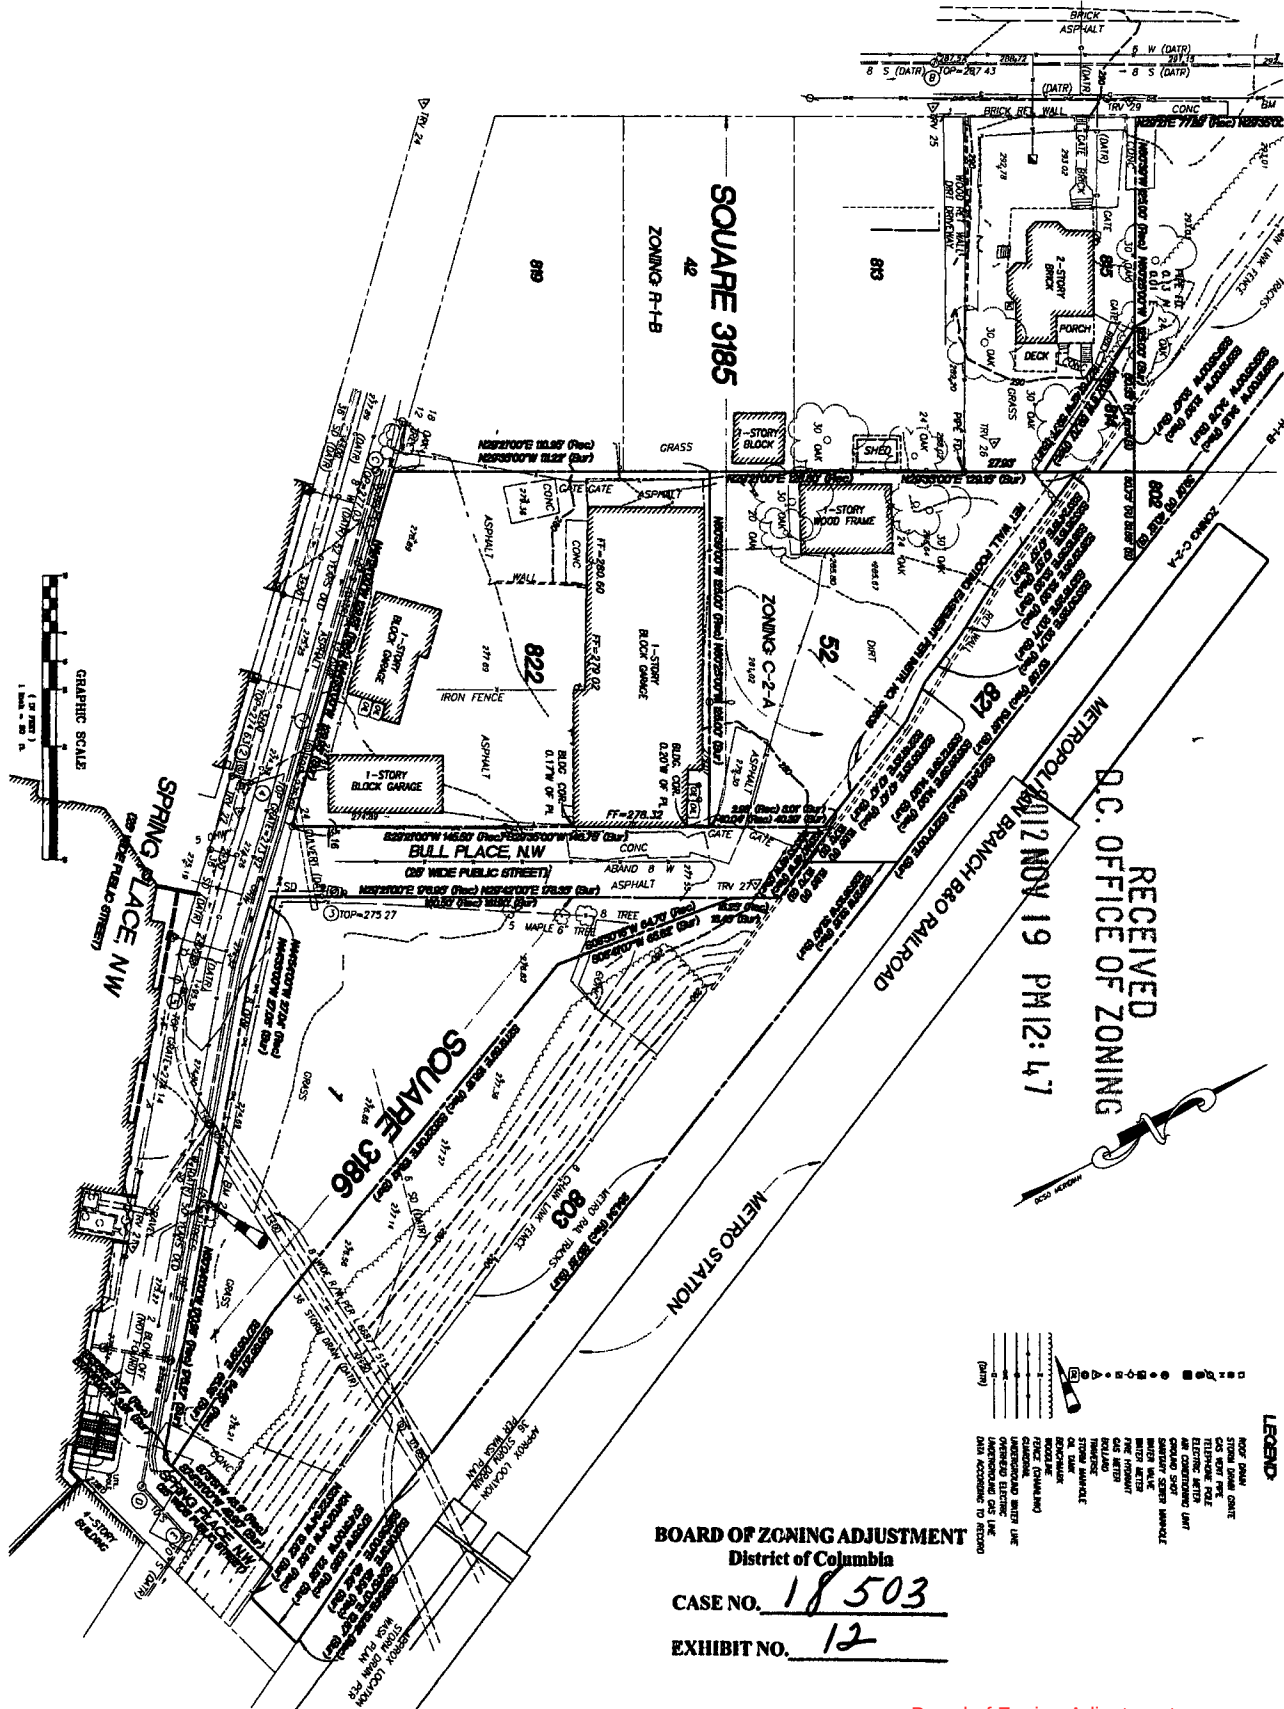

BOARD OF ZONING ADJUSTMENT
District of Columbia

CASE NO. 18503

EXHIBIT NO. 12


C1.00
EXISTING
CONDITIONS
PLAN

METRO VILLAGE APARTMENTS
TAKOMA, WASHINGTON D C


PRINTING	DATE
303 PROGRESS SET	5-18-2012
PRINTING SET	10-1-2012

Board of Zoning Adjustment
EDG Architects, LLC
3 BETHESDA METRO CENTER
SUITE 110 BETHESDA MD 20814
301.654.0058 - edgarchitects.net
Environmental Design Group

RECEIVED
D.C. OFFICE OF ZONING
2012 NOV 19 PM 12:47

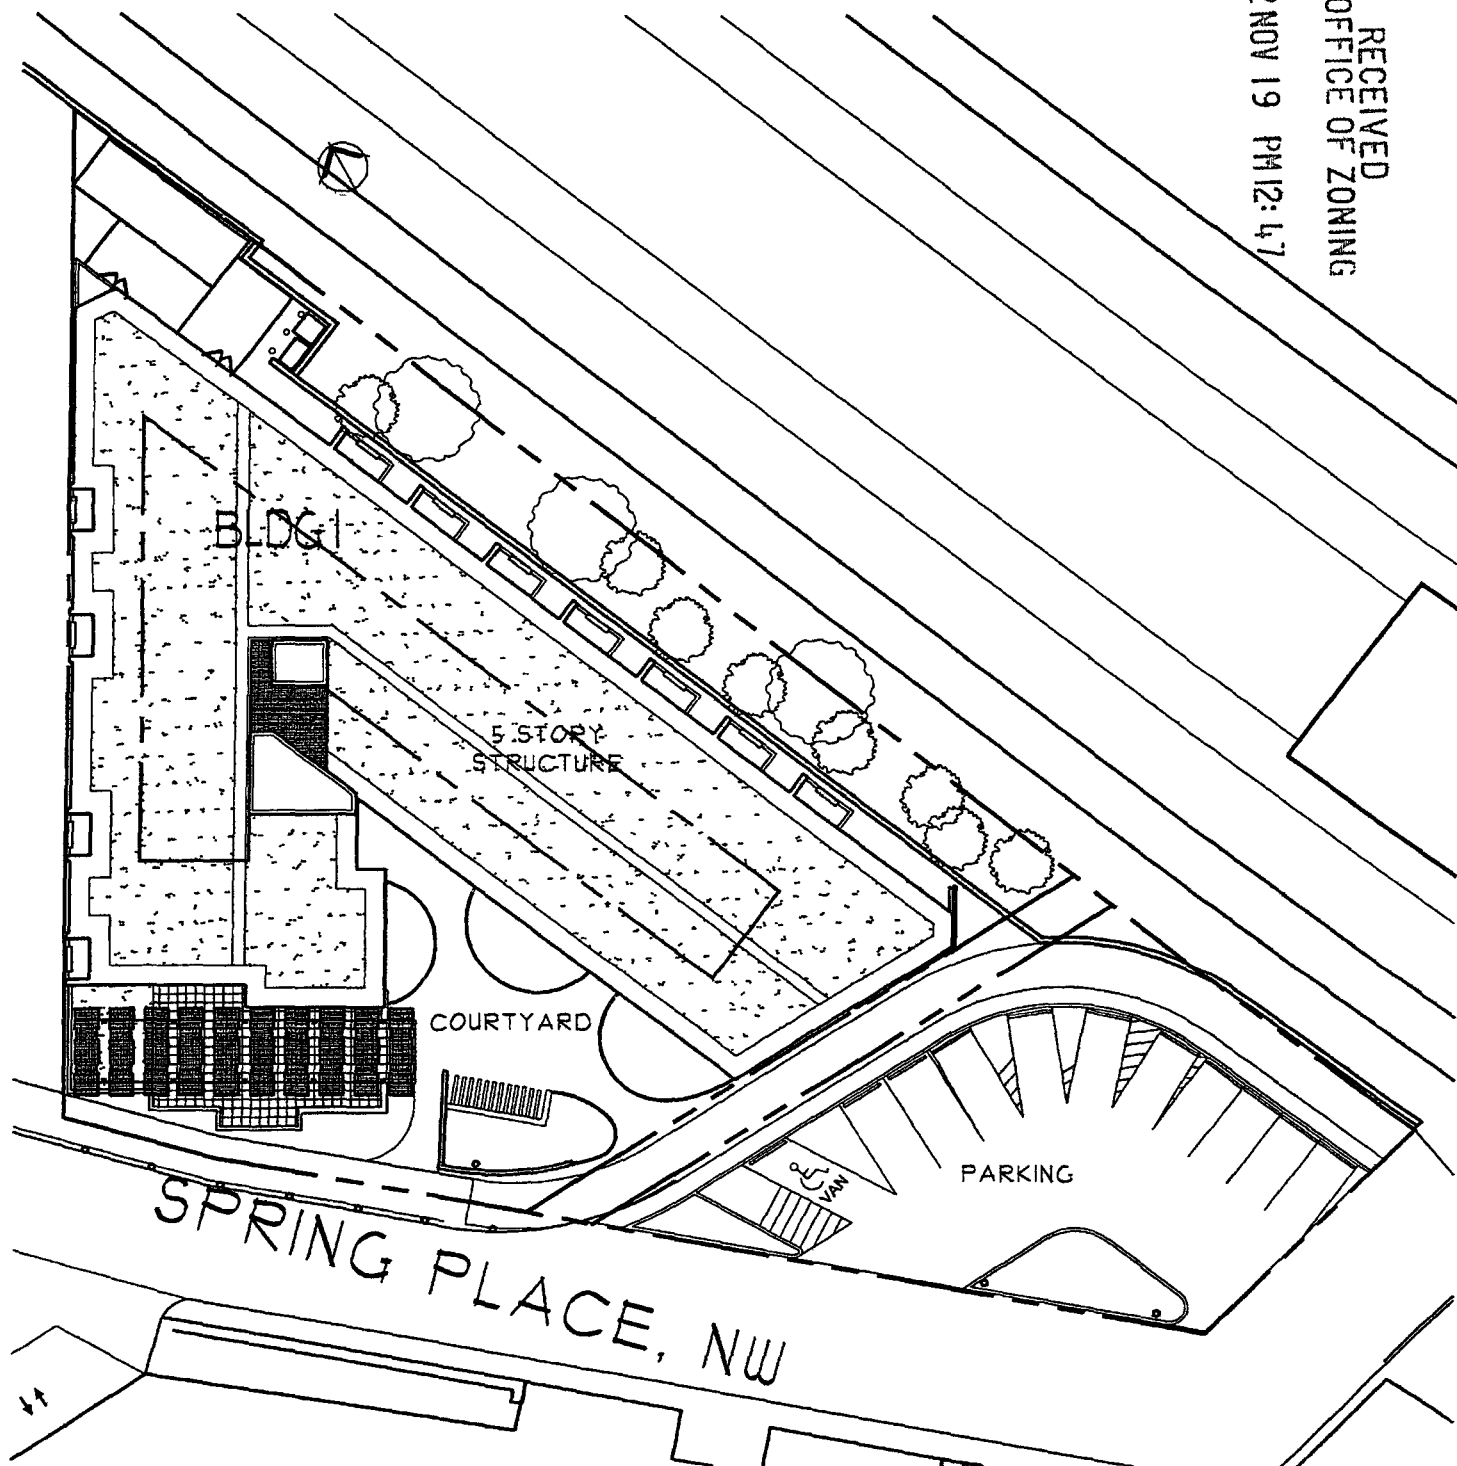

RECEIVED
D C OFFICE OF ZONING
2012 NOV 19 PM 12:47

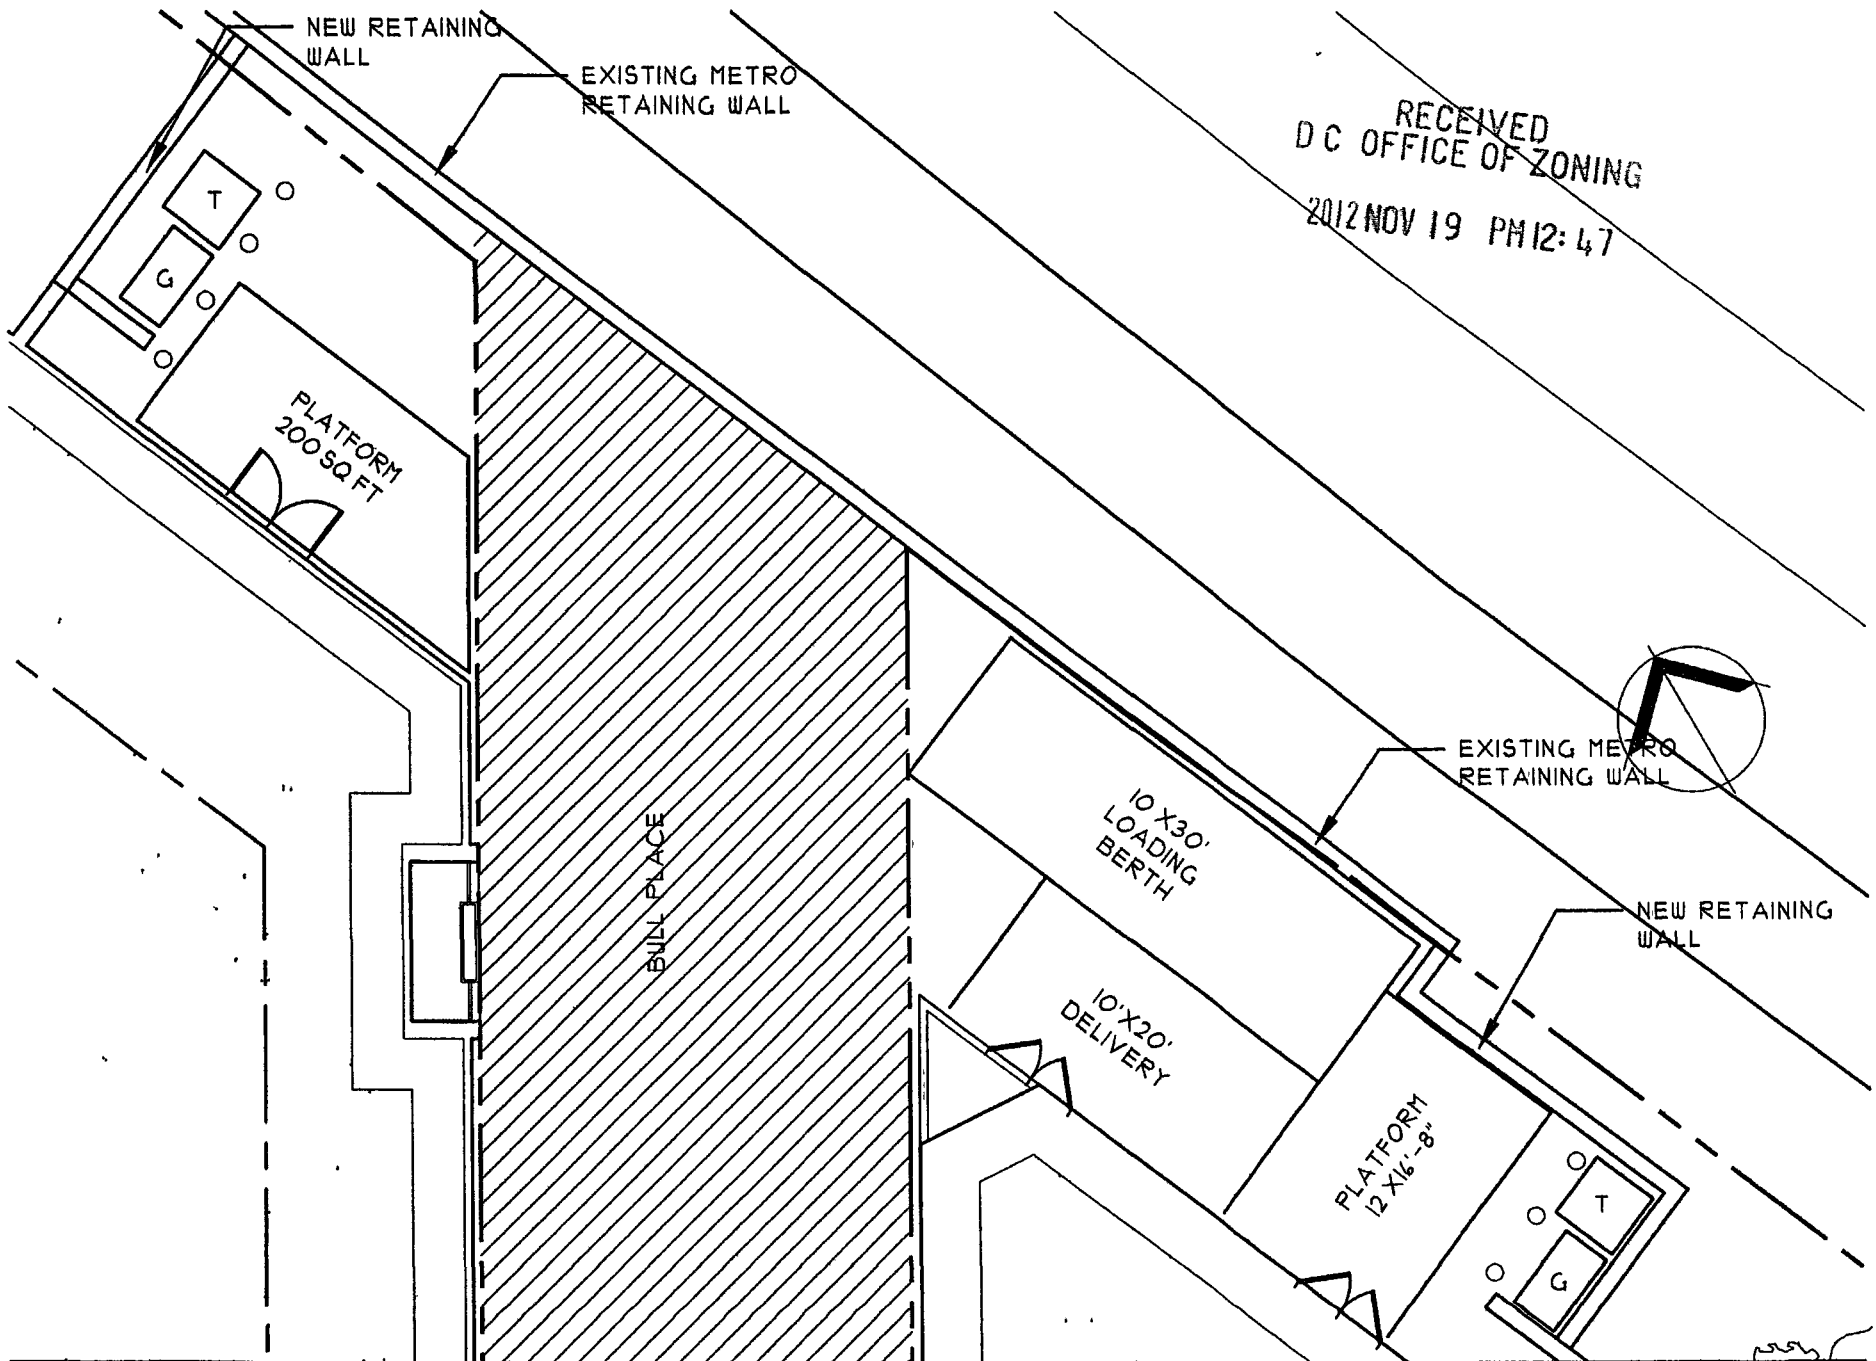

EDG Architects, LLC
3 BETHESDA METRO CENTER
SUITE 110, BETHESDA MD 20814
301.654.0058 - edgarchitects.net
Environmental Design Group



METRO VILLAGE
TAKOMA WASHINGTON DC

LOADING AREA - PLAN

SCALE 3/32" = 1' 0" OCTOBER 2012

RECEIVED
D.C. OFFICE OF ZONING
2012 NOV 19 PM 12: 47



⊕ NORTH BUILDING #1 ELEVATION

EDG Architects, LLC
3 BETHESDA METRO CENTER
SUITE 110, BETHESDA MD 20814
301.654.0056 - edgarchitects.net



Environmental Design Group

METRO VILLAGE
TAKOMA, WASHINGTON DC

BUILDING #1
BUILDING ELEVATIONS

A4-2



⊙ SOUTH BUILDING #1 ELEVATION

RECEIVED
D.C. OFFICE OF ZONING
2012 NOV 19 PM 12:47



⊙ WEST BUILDING #1 ELEVATION

EDG Architects, LLC
3 BETHESDA METRO CENTER
SUITE 110, BETHESDA MD 20814
301.654.0058 - edgarchitects.net



METRO VILLAGE
TAKOMA, WASHINGTON DC

BUILDING #1
BUILDING ELEVATIONS

A4-