

ROBERT A. BELL, A.I.A.

3230 "P" STREET, N.W., WASHINGTON, D.C. 20007


202-393-8412

2013 JAN 24 AM 9:41

BOARD OF ZONING ADJUSTMENT
District of Columbia

CASE NO. 18532

EXHIBIT NO. 8

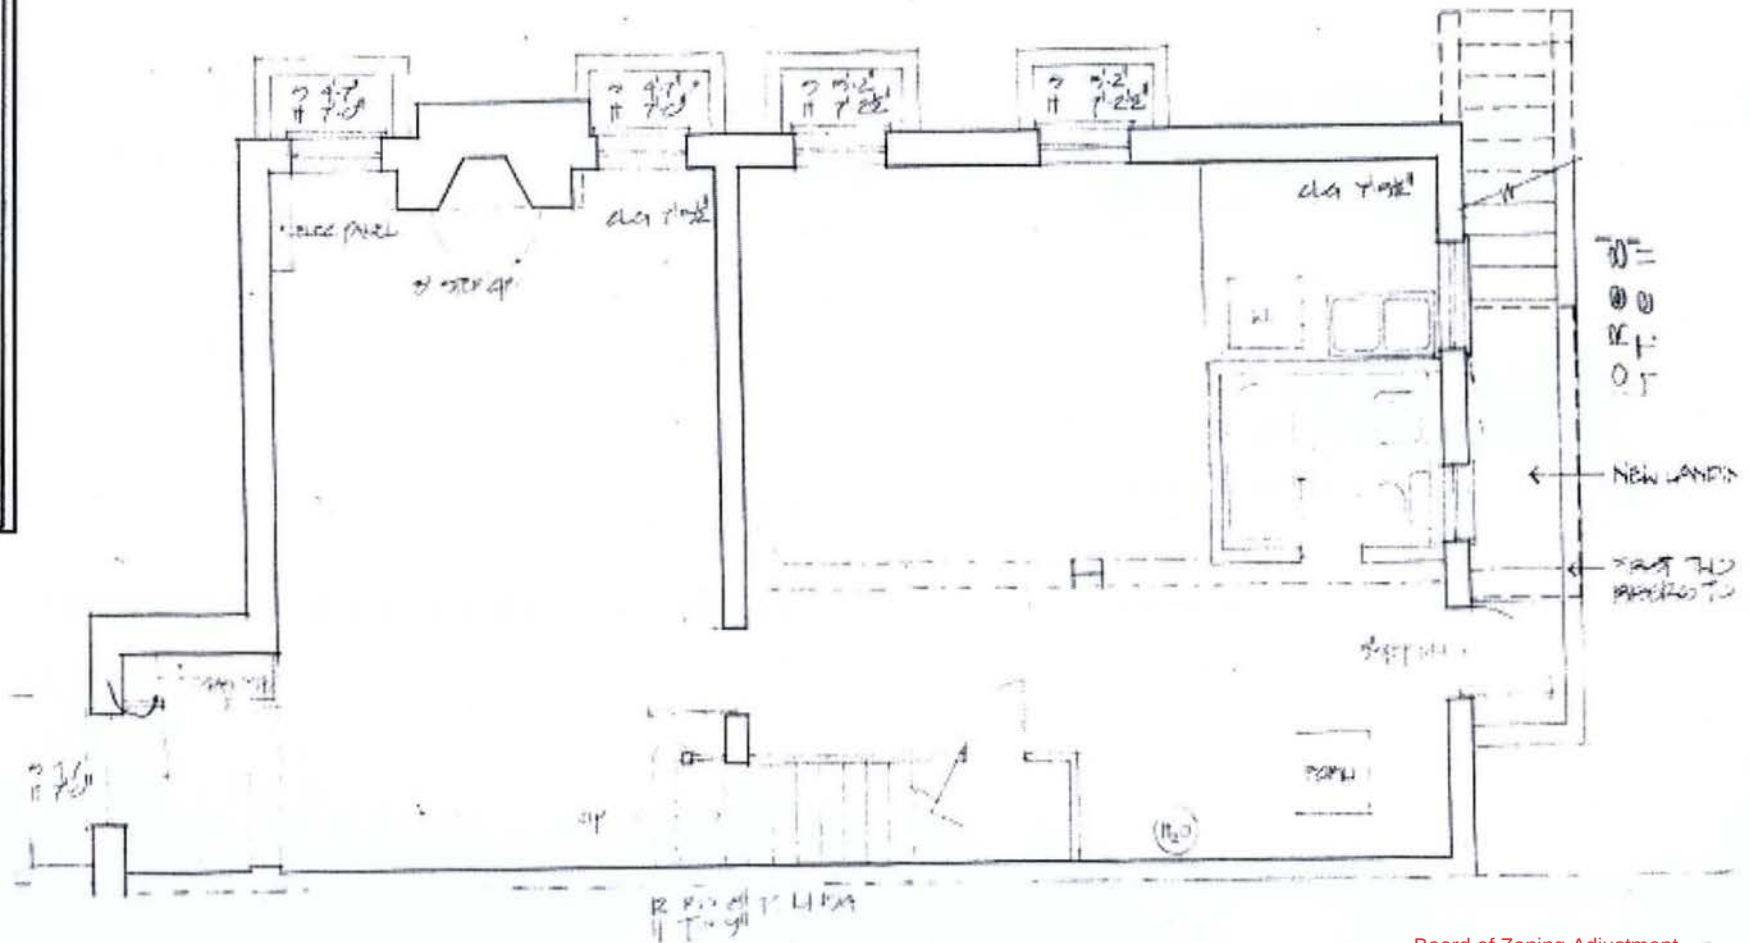

basement floor plan

Board of Zoning Adjustment
District of Columbia
CASE NO.18532
EXHIBIT NO.8


Exhibit 5 B Existing basement area
(pictures)



RECEIVED
D.C. OFFICE OF ZONING
2013 JAN 24 AM 9:41



Exhibit 7A

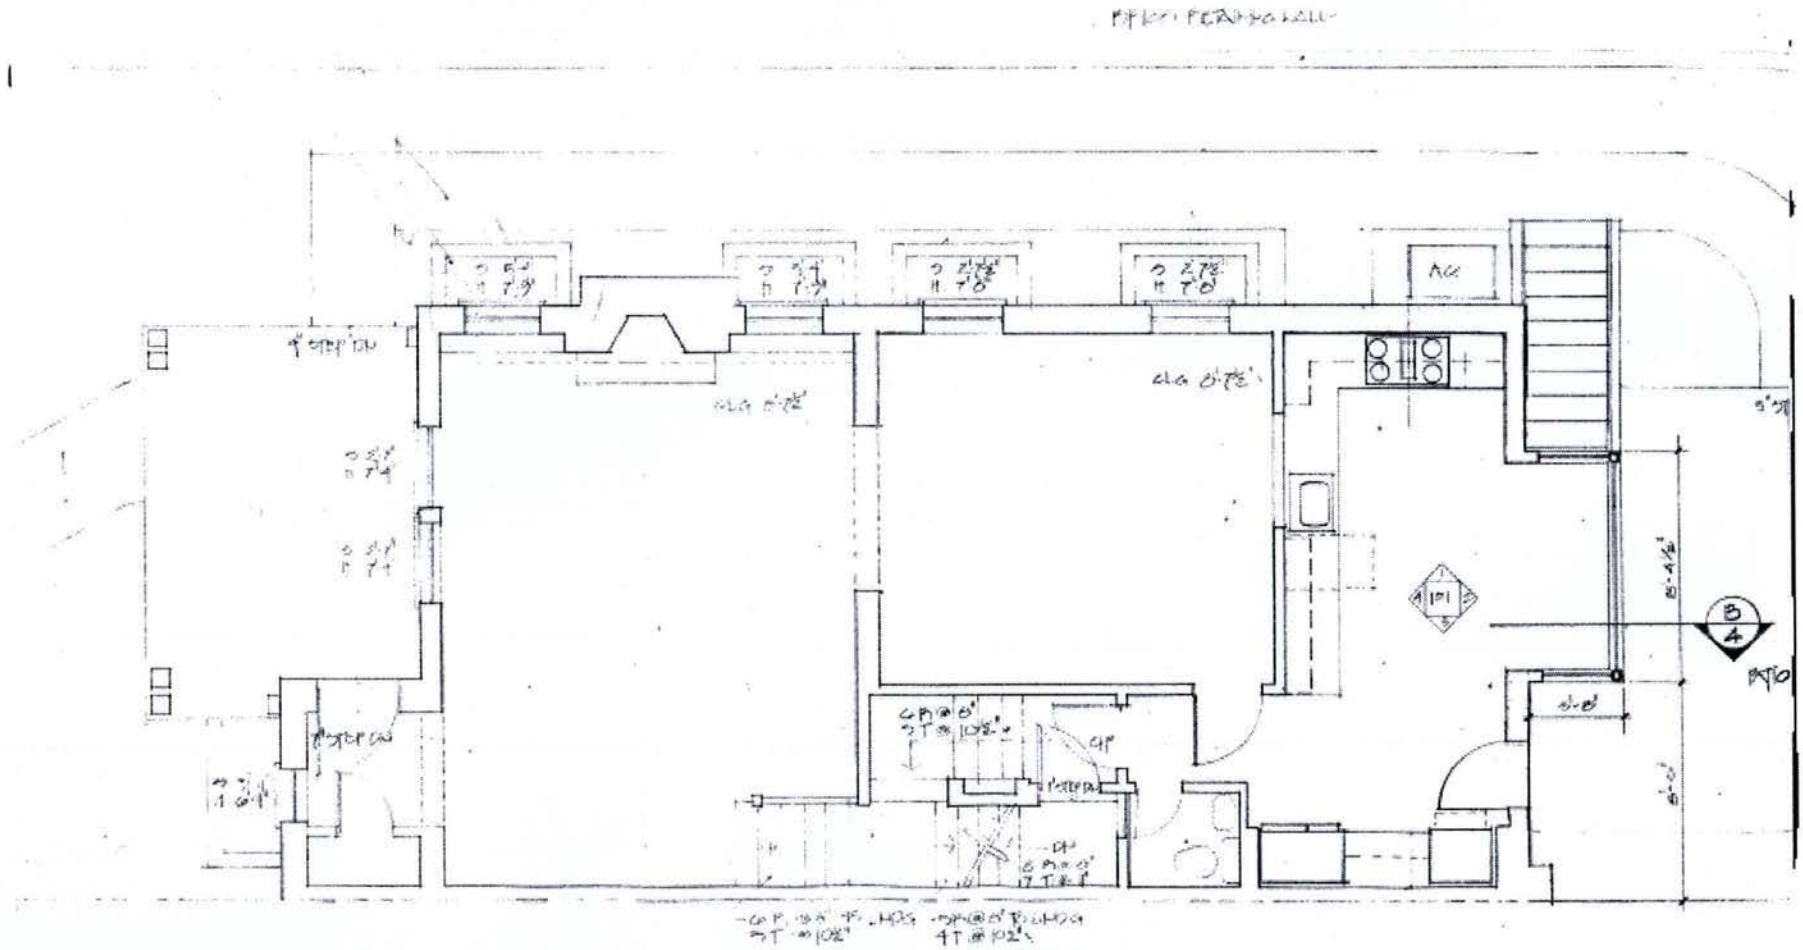

first floor plan

RECEIVED
D.C. OFFICE OF ZONING
2013 JAN 24 AM 9:41


ROBERT A. BELL, A.I.A.

3250 "I" STREET, N.W., WASHINGTON, D.C. 20007

202-535-8412

POCKETS - 40" WIDE
50" HIGH
PULP, PAINTED WHITE

GRASSHOPPER PLUMBER
BY ADDRESS TILE & ATLAS

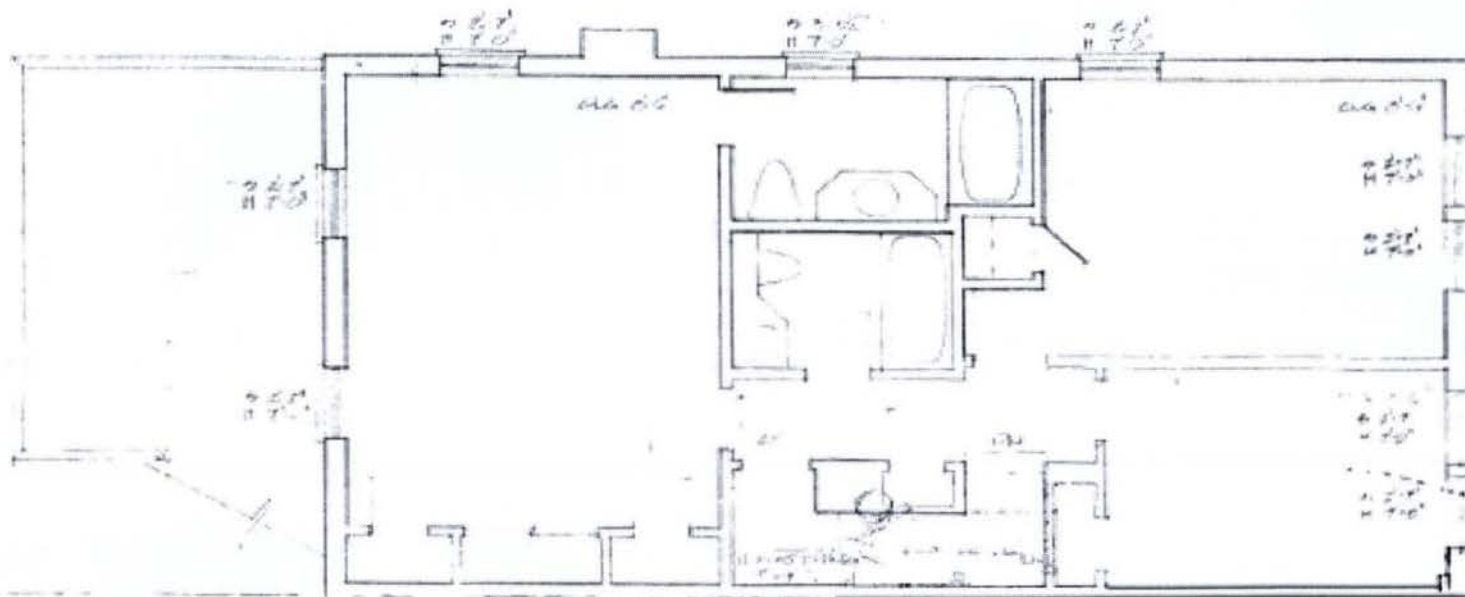

second floor plan


RECEIVED
D.C. OFFICE OF ZONING
2013 JAN 24 AM 9:41

RECEIVED
D.C. OFFICE OF ZONING

ROBERT A. BELL, A.I.A. 2013 JAN 24 AM 9:11

350 7TH STREET, N.W., WASHINGTON, D.C. 20007

202-335-8412

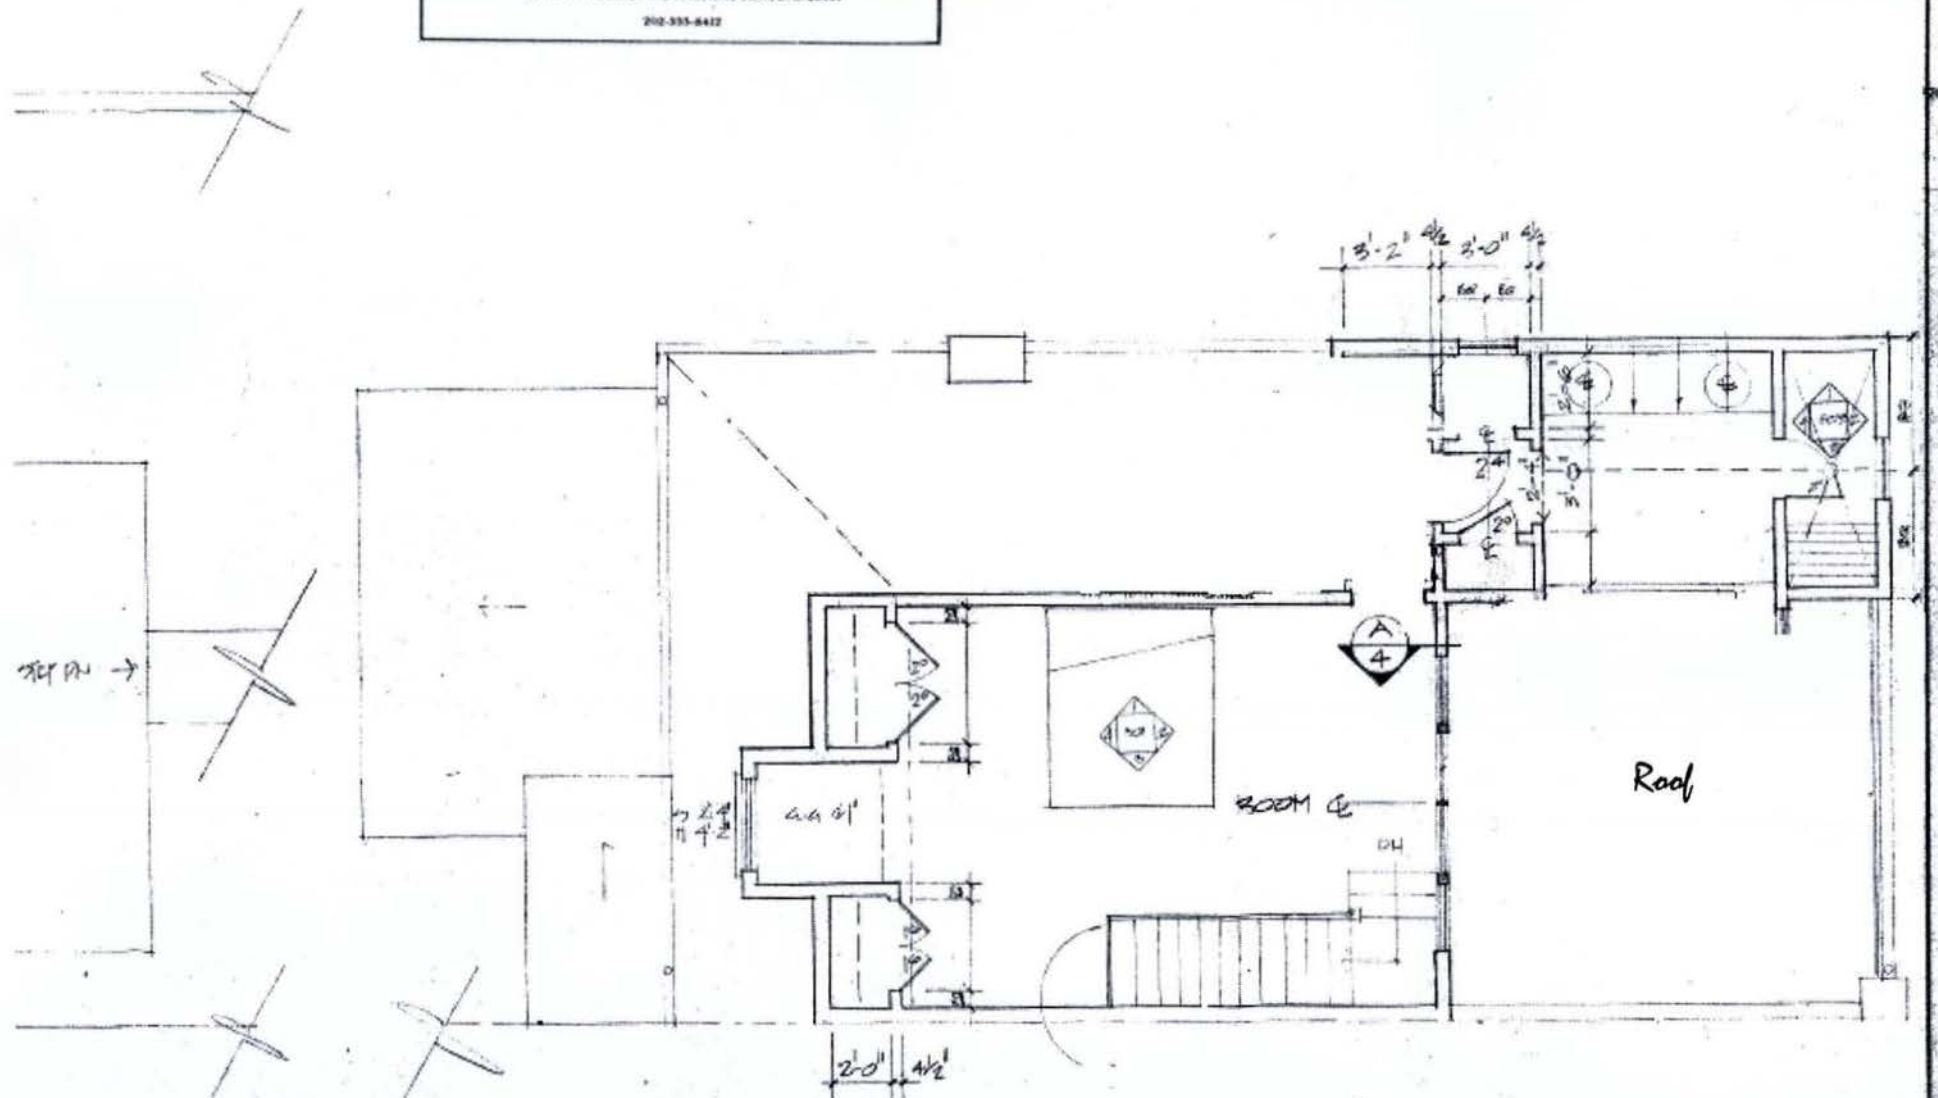

third floor plan

HANDRAIL - MORGAN MT20 OAK
PICKETS - MORGAN MT17
30" HIGH
POPLAR, PAINTED WHITE