


BOARD OF ZONING ADJUSTMENT
Division of Compliance
CASE NO. 18553
EXHIBIT NO. 10

PRELIMINARY **1**



PUBLIC ALLEY

Q St.

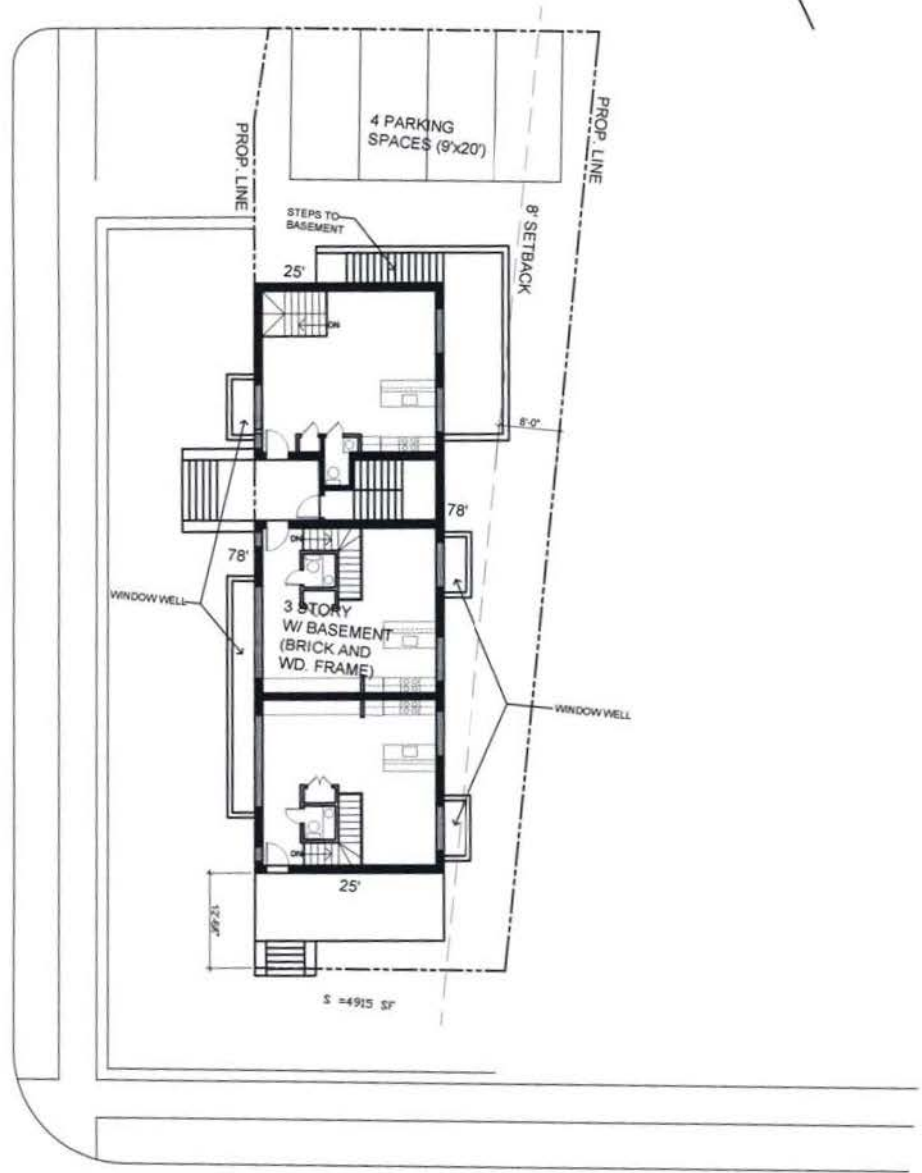


Macarthur Blvd


Site Plan
Scale: 1/16"=1'-0"

4529 Macarthur Blvd
Washington DC


RECEIVED
D.C. OFFICE OF ZONING
2013 MAR -1 PM 1:30

SOE
LIN
FEB. 25. 2013

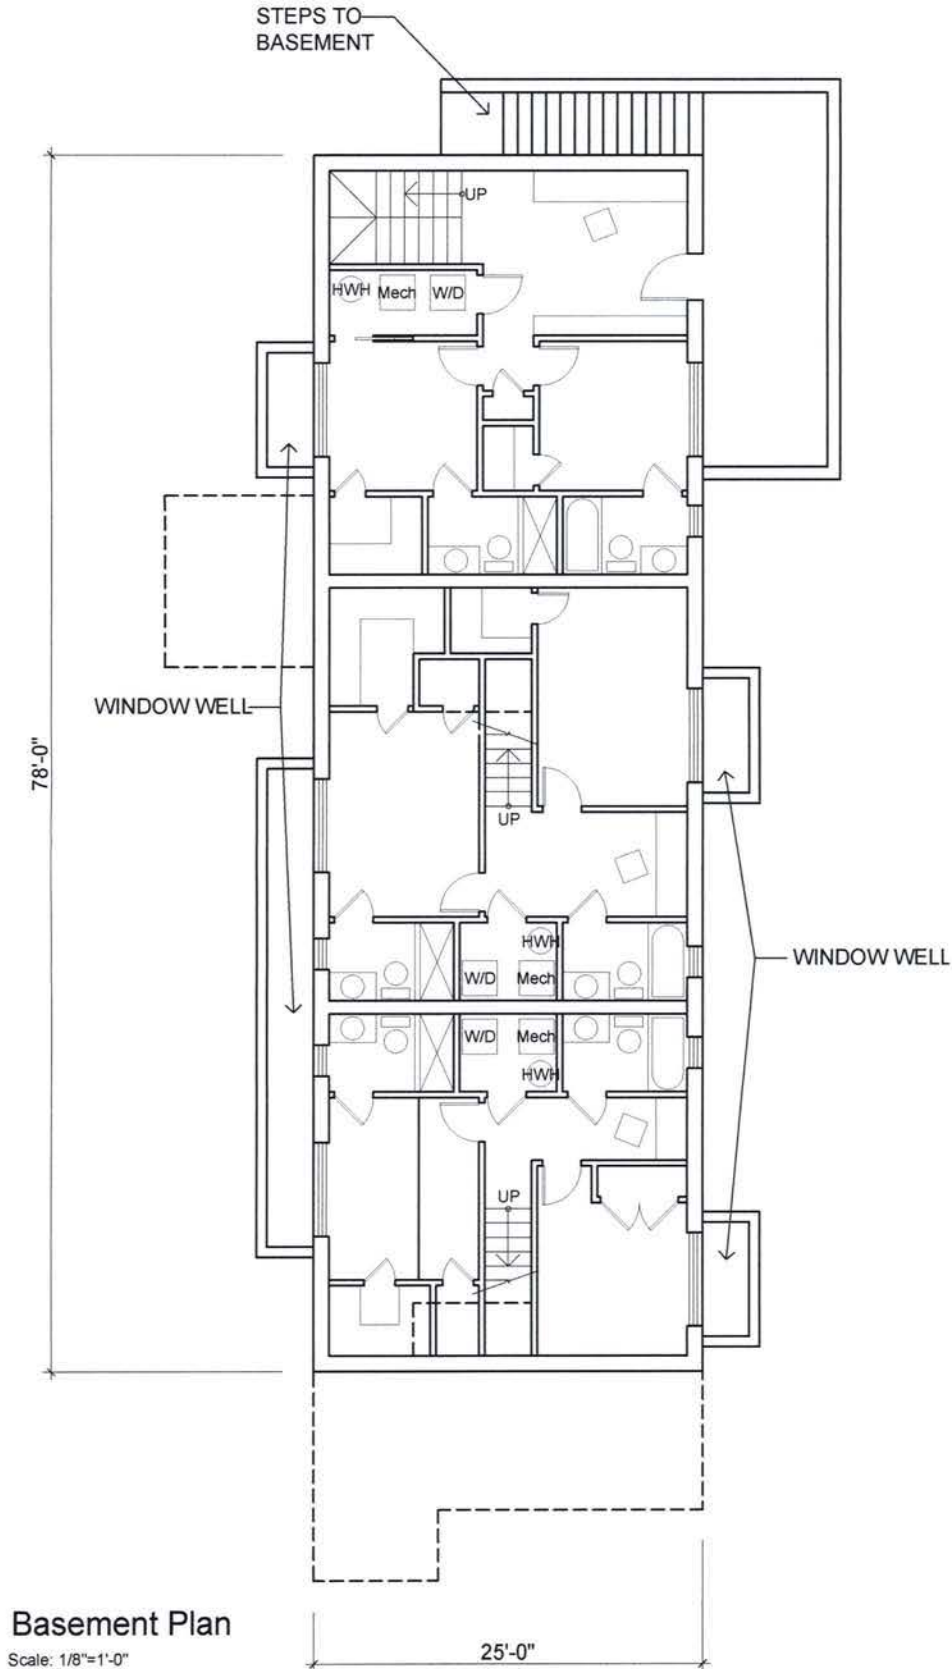

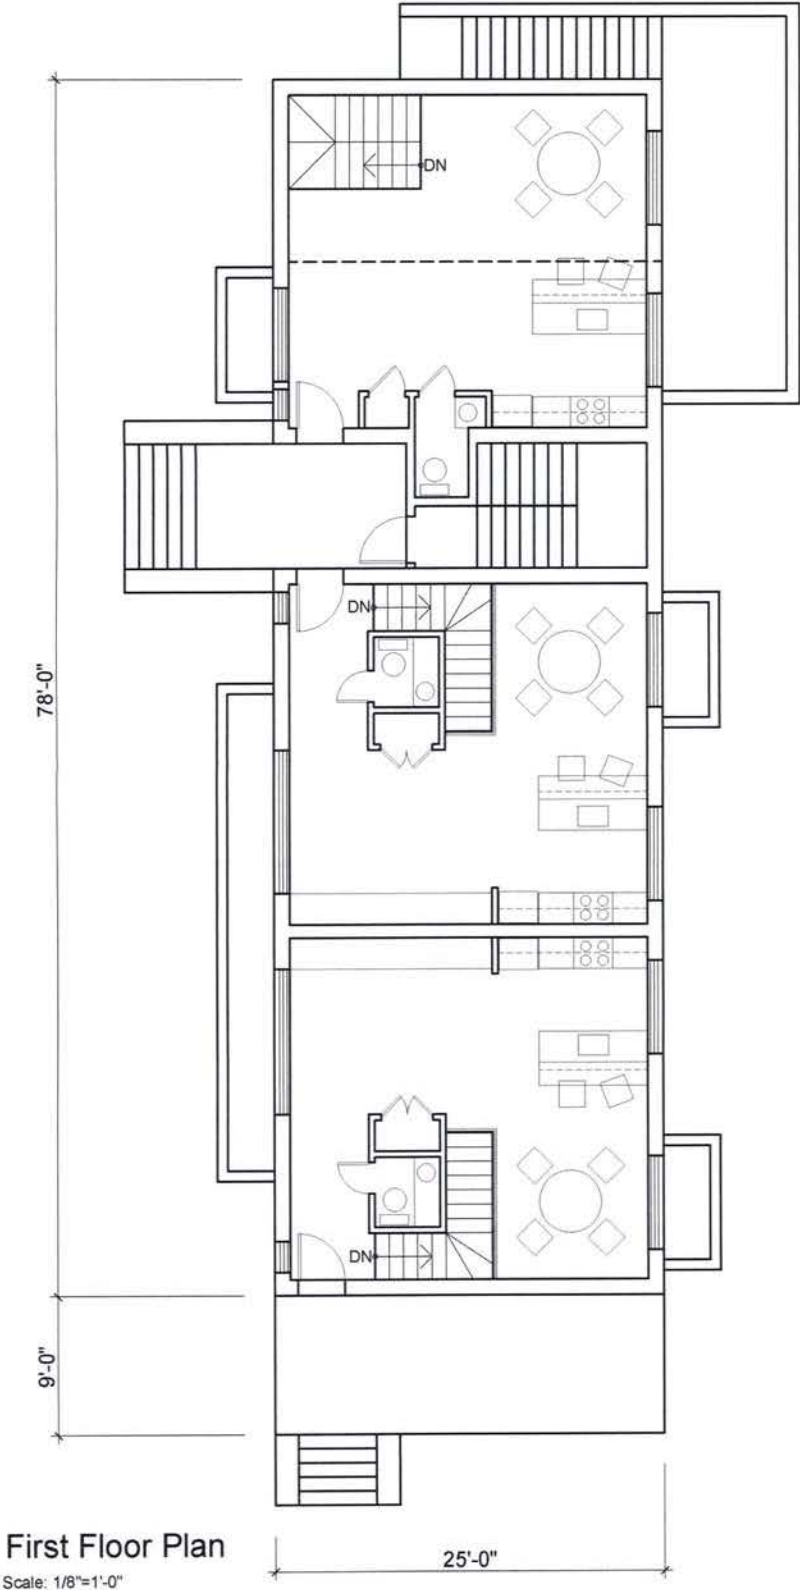


RECEIVED
D.C. OFFICE OF ZONING
2013 MAR - 1 PM 1:30

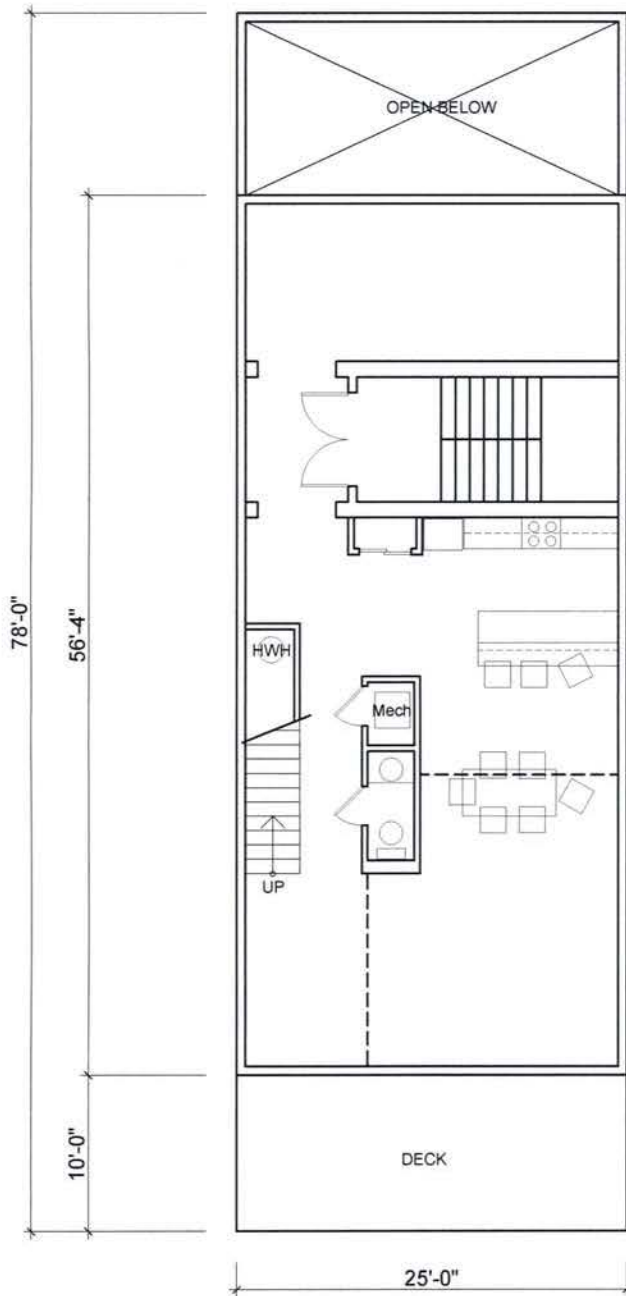

Second Floor Plan

Scale: 1/8"=1'-0"

RECEIVED
D.C. OFFICE OF ZONING
2013 MAR -1 PM 1:30

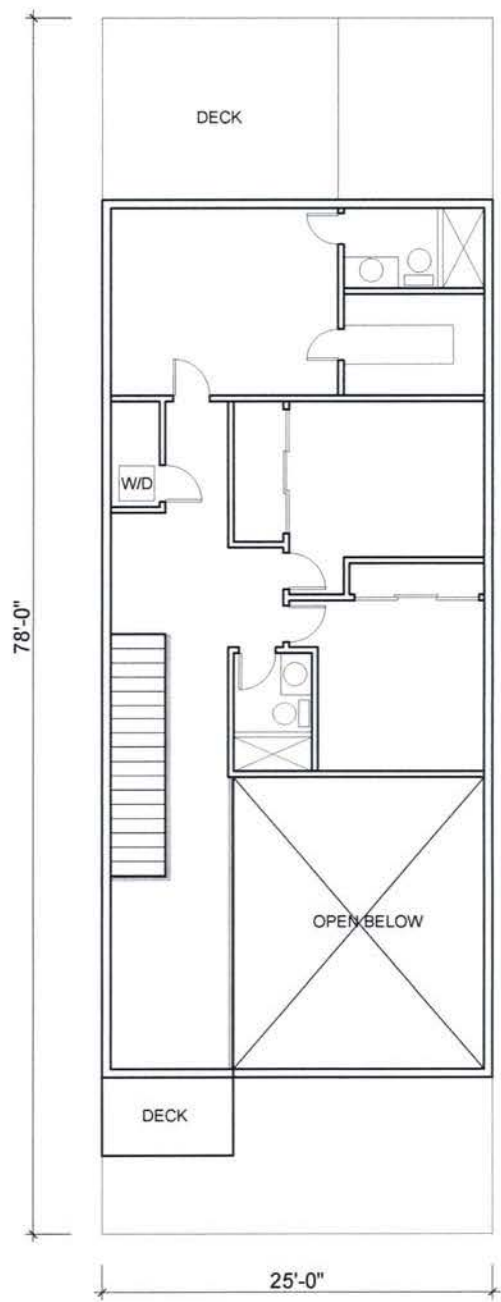

Third Floor Plan
Scale: 1/8"=1'-0"

RECEIVED
D.C. OFFICE OF ZONING
2013 MAR -1 PM 1:30


6

PRELIMINARY

RECEIVED
D.C. OFFICE OF ZONING
2013 MAR -1 PM 1:30




FEB. 25. 2013

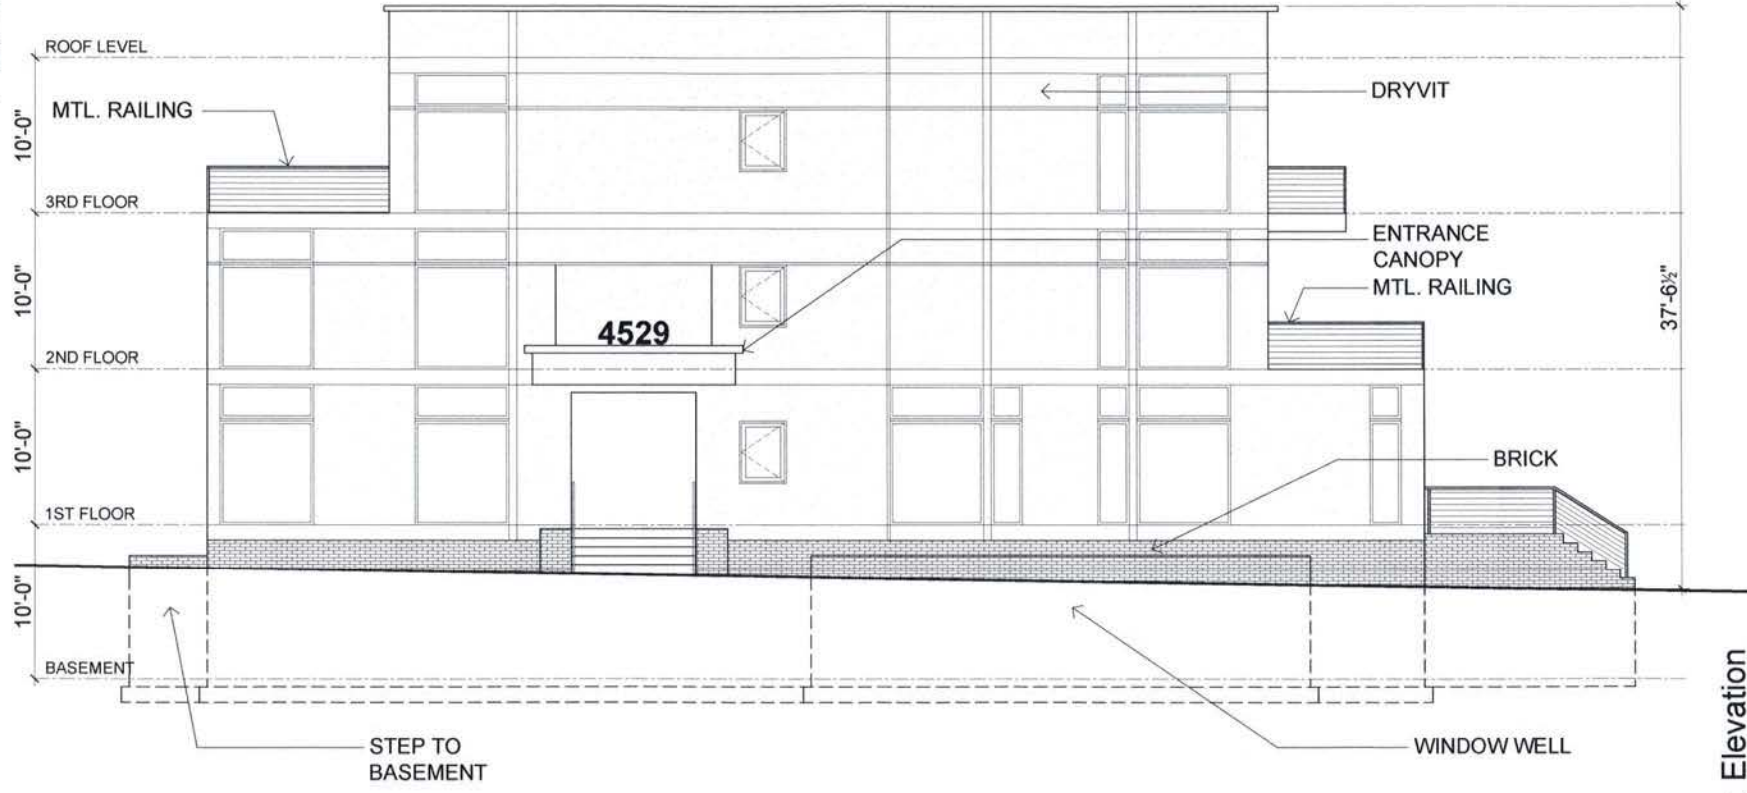

Q st. Elevation

4529 Macarthur Blvd
Washington DC

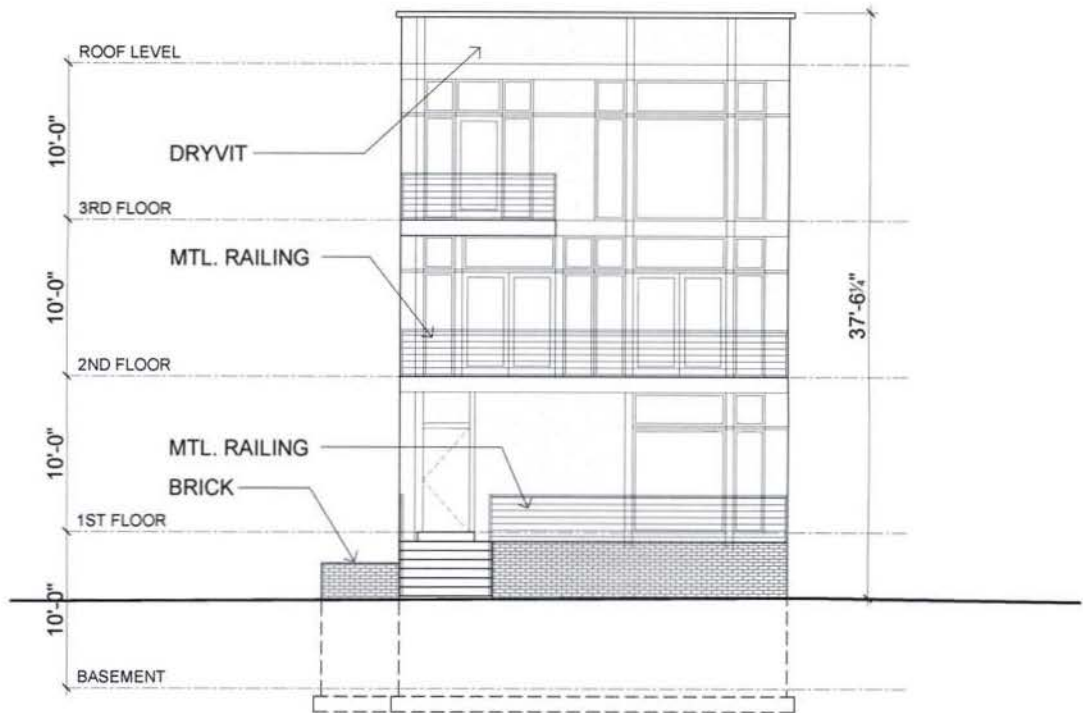

Macarthur Blvd Elevation

Scale: 1/8"=1'-0"