


RECEIVED
D.C. OFFICE OF ZONING
2013 MAR 11 PM 2:03

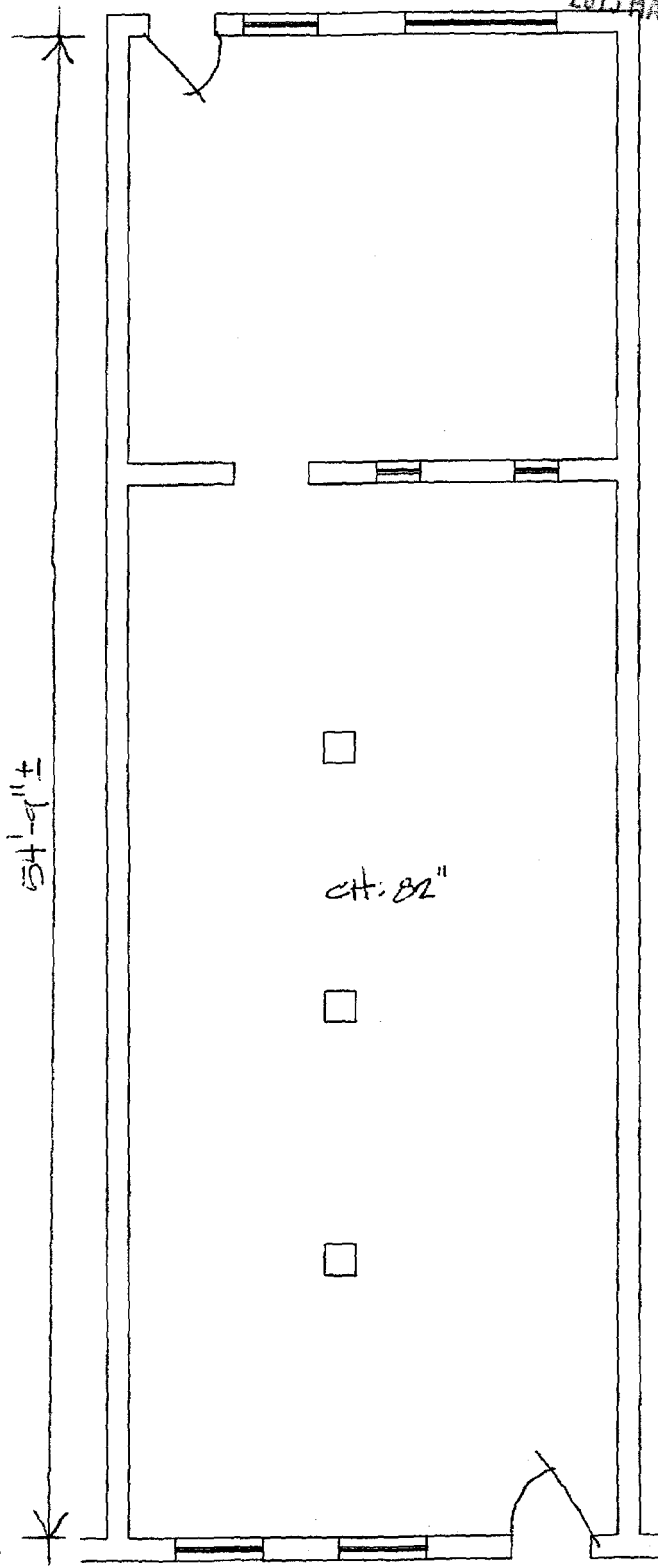

BOARD OF ZONING ADJUSTMENT
District of Columbia


CASE NO. 18560

EXHIBIT NO. 12

basement floor plan
EXISTING 1,057SF

A-1
Board of Zoning Adjustment
District of Columbia
CASE NO. 18560
EXHIBIT NO. 12


RECEIVED
D.C. OFFICE OF ZONING
2013 MAR 11 PM 2:03

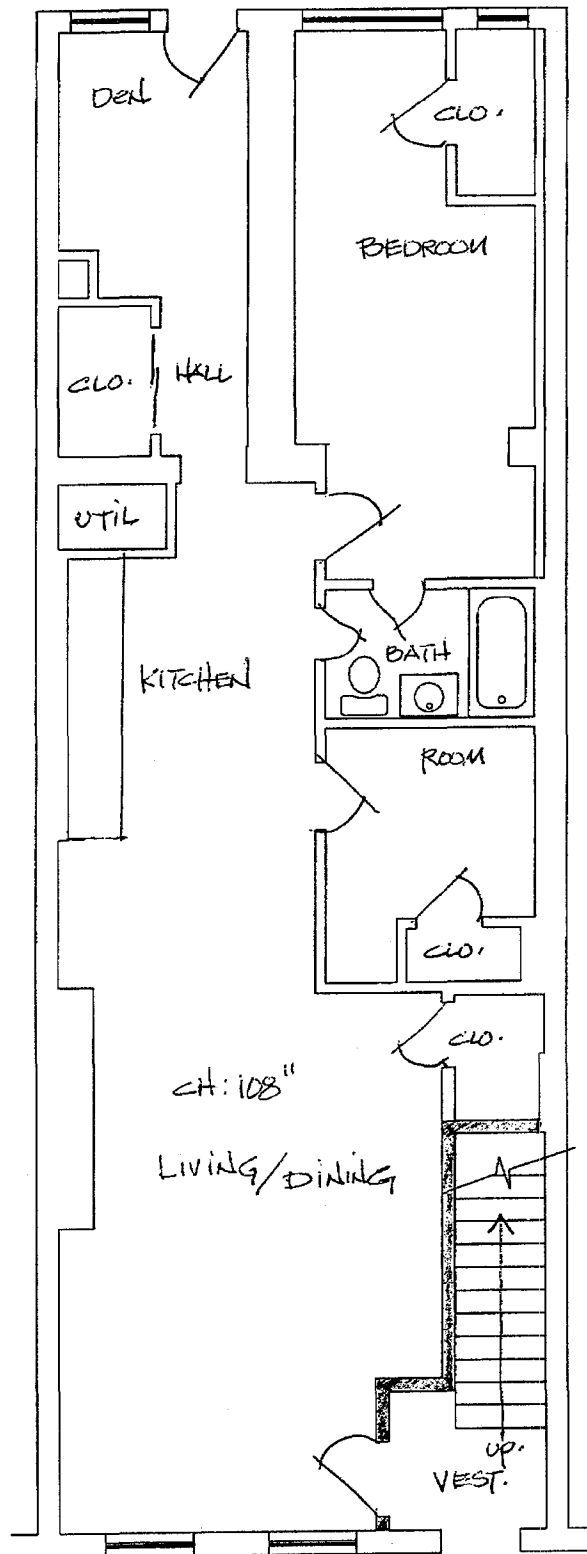

first floor plan
EXISTING 977 SF

A-2


RECEIVED
D.C. OFFICE OF ZONING
2013 MAR 11 PM 2:03

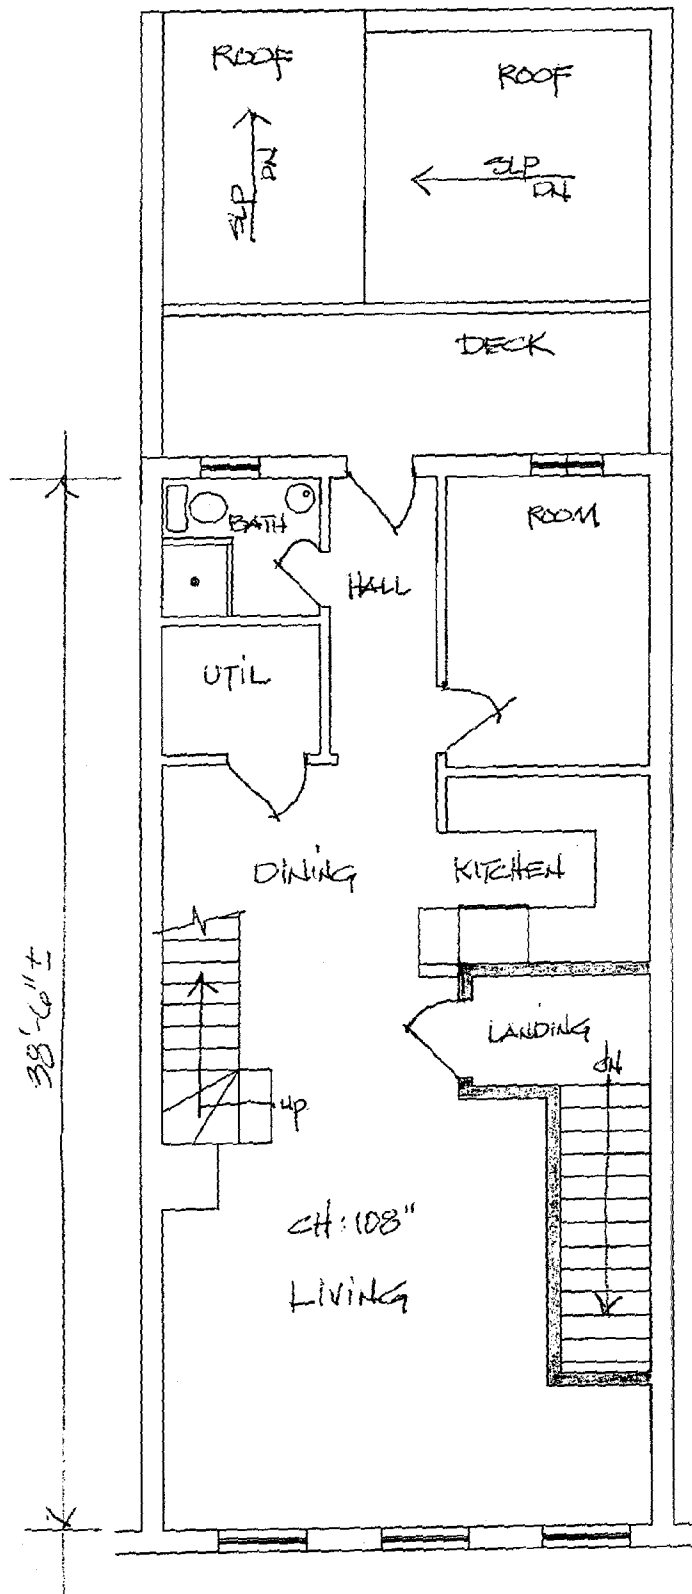

second floor plan
EXISTING 740 SF

A-2


RECEIVED
D.C. OFFICE OF ZONING
2013 MAR 11 PM 2:03

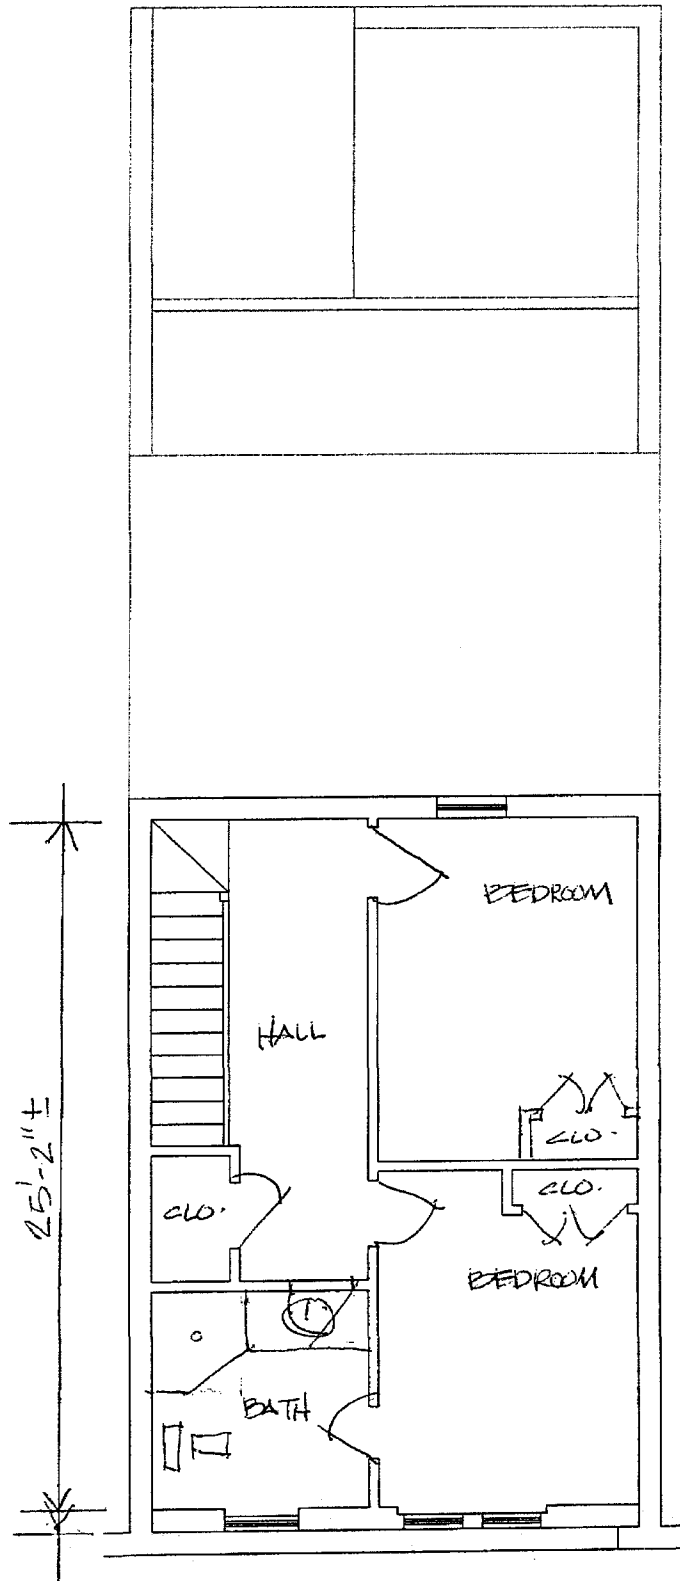

third floor plan
EXISTING 484 SF

A-4


RECEIVED
D.C. OFFICE OF ZONING
2013 MAR 11 PM 2:03

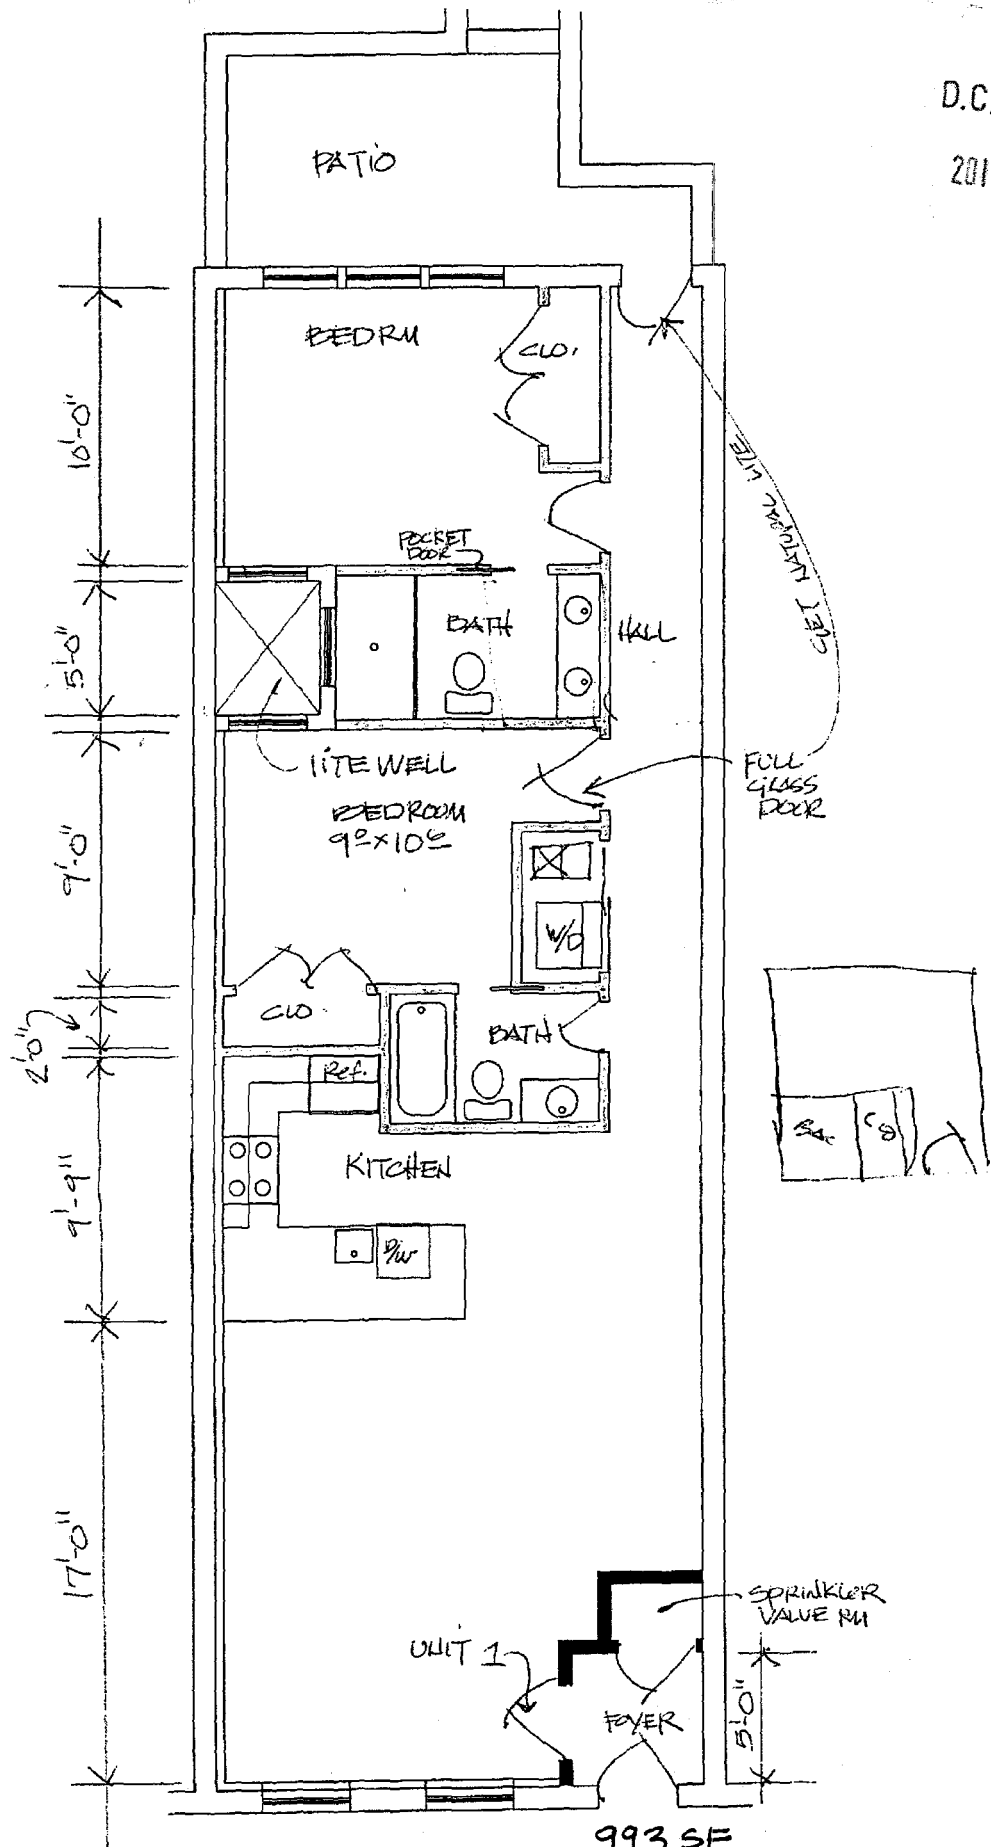

993 SF
basement floor plan proposed

A-5

SAME DIMENSIONS

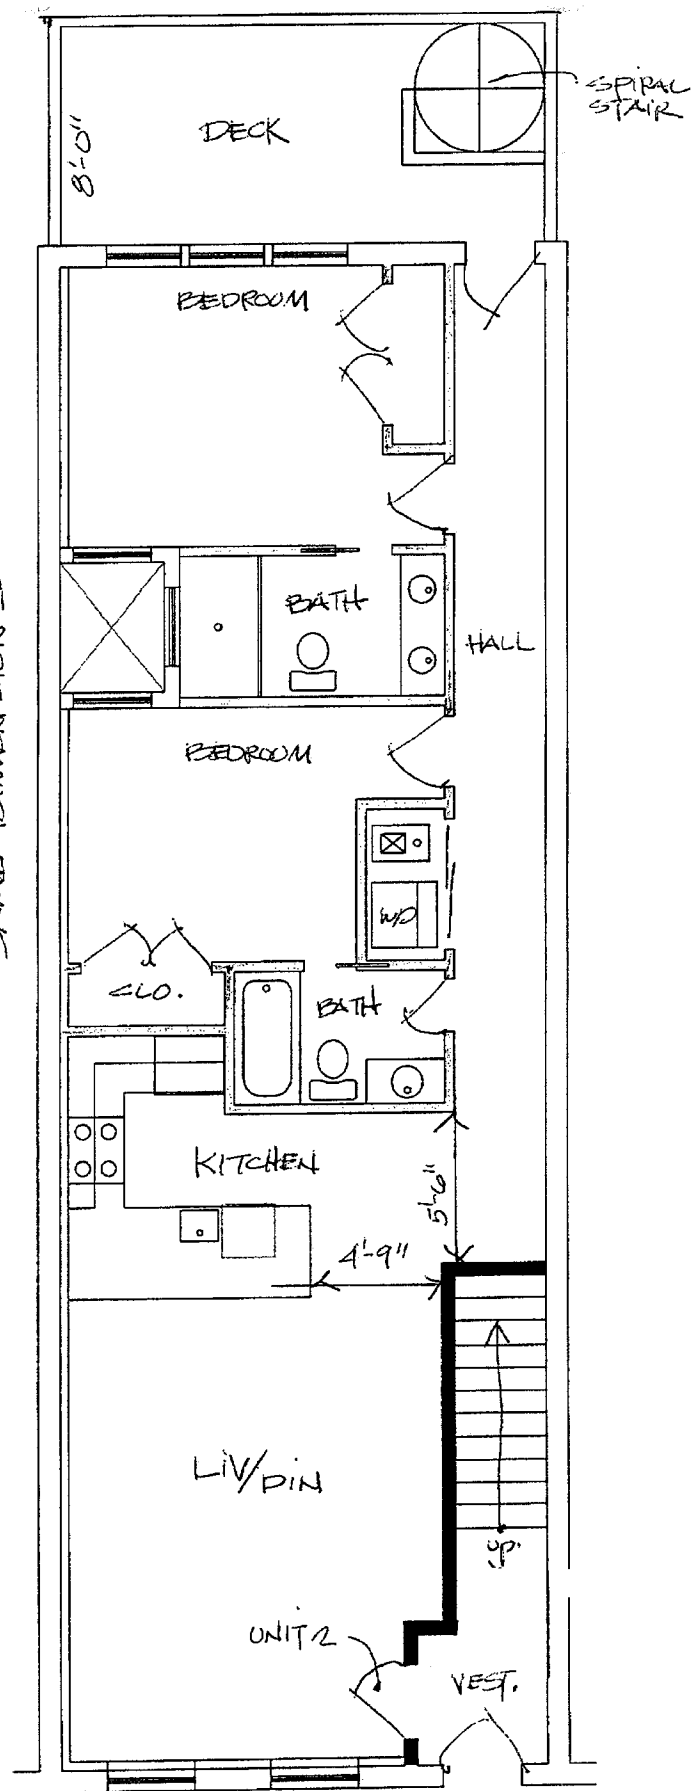


949 SF

first floor plan PROPOSED

RECEIVED
D.C. OFFICE OF ZONING
2013 MAR 11 PM 2:03


A-6

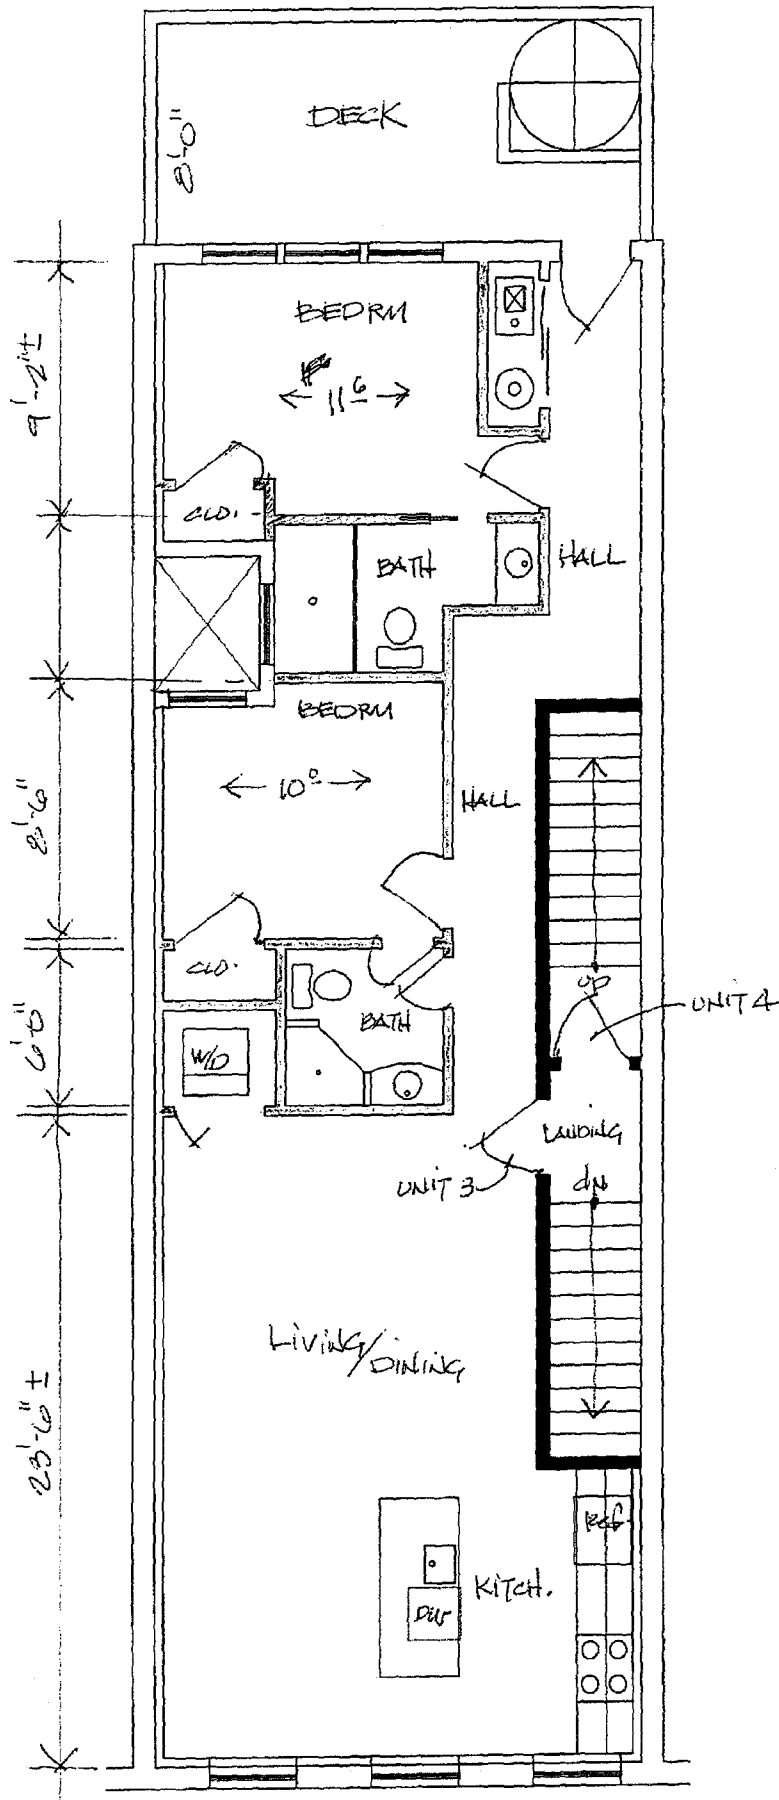

911 SF
second floor plan proposed

RECEIVED
D.C. OFFICE OF ZONING
2013 MAR 11 PM 2:03

A-7

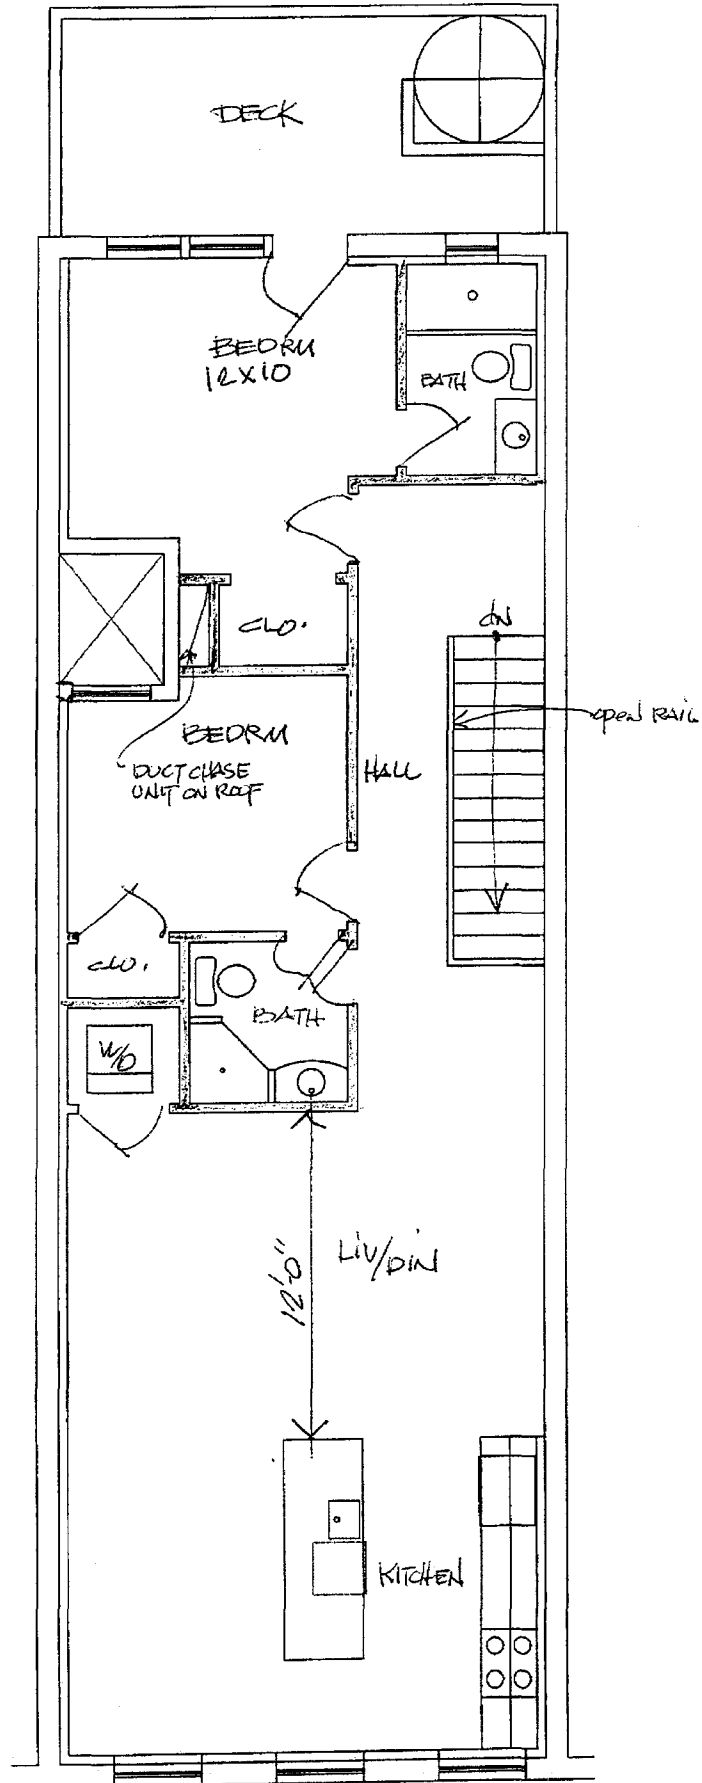

RECEIVED
D.C. OFFICE OF ZONING
2013 MAR 11 PM 2:03

1,010SF
third floor plan PROPOSED

A-7