

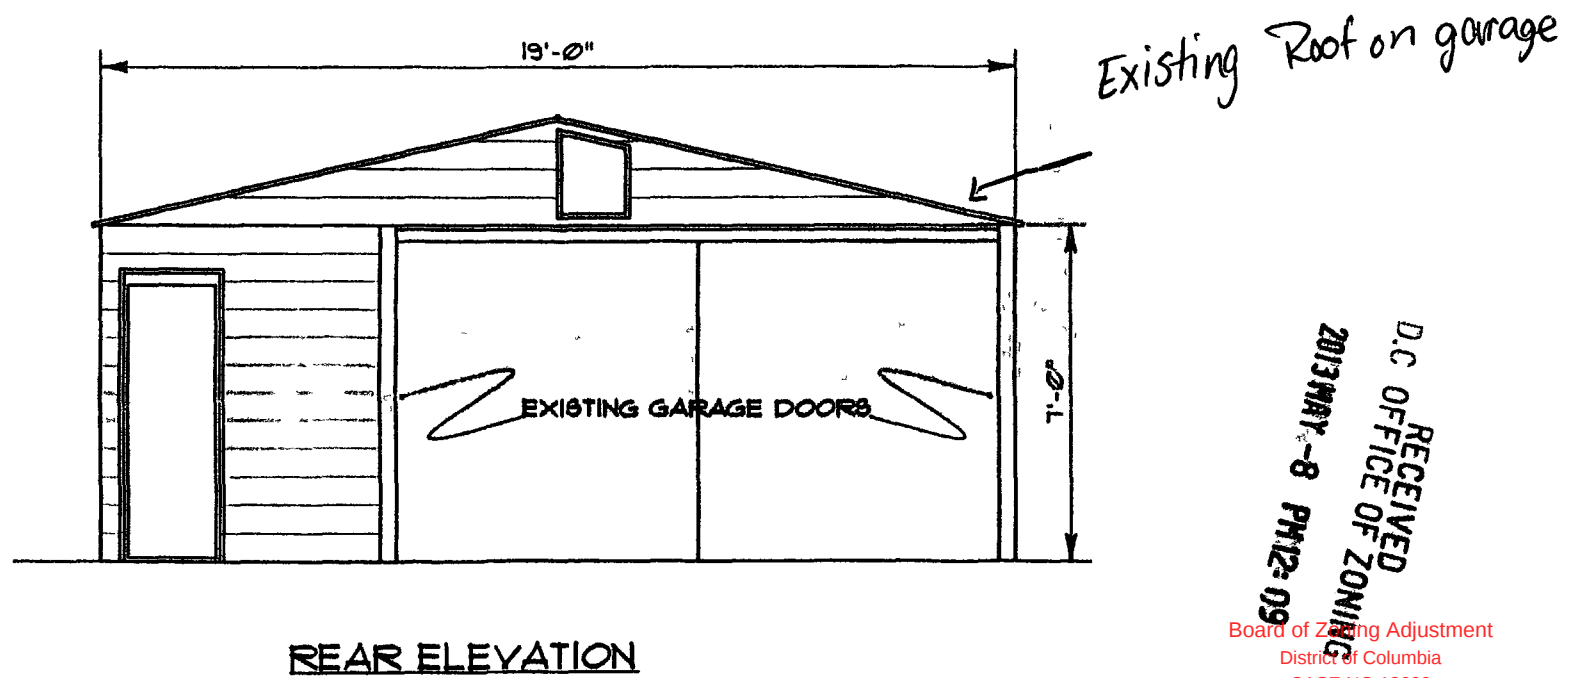


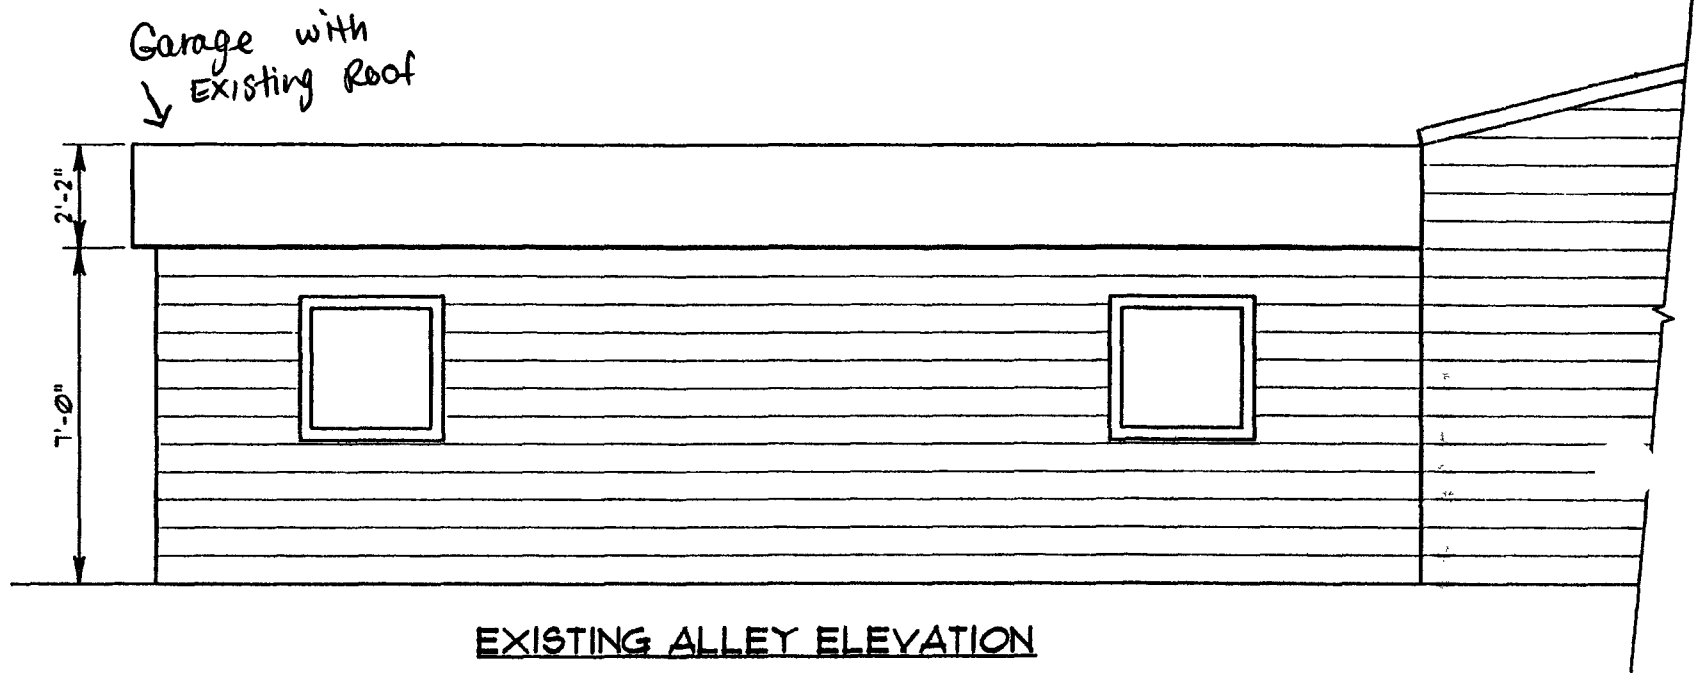


BOARD OF ZONING ADJUSTMENT
District of Columbia
CASE NO. 18600
EXHIBIT NO. 8

RECEIVED
D.C. OFFICE OF ZONING
2013 MAY -8 PM 12:09
Board of Zoning Adjustment
District of Columbia
CASE NO. 18600
EXHIBIT NO. 8

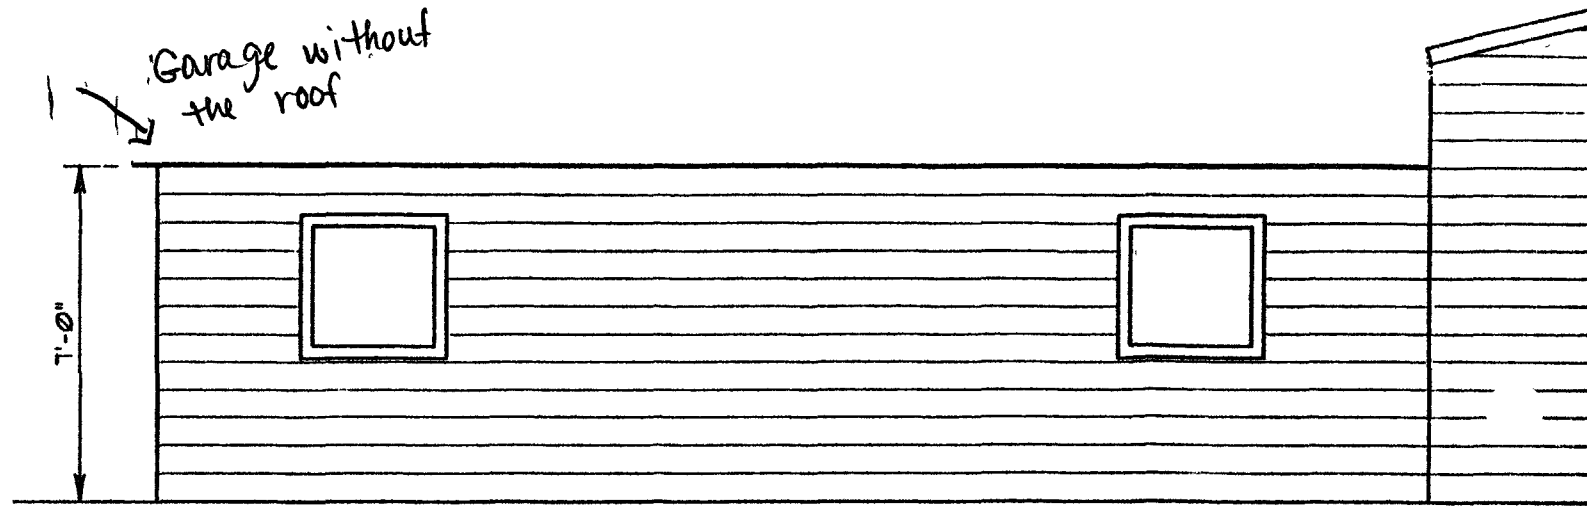

EXISTING ALLEY ELEVATION

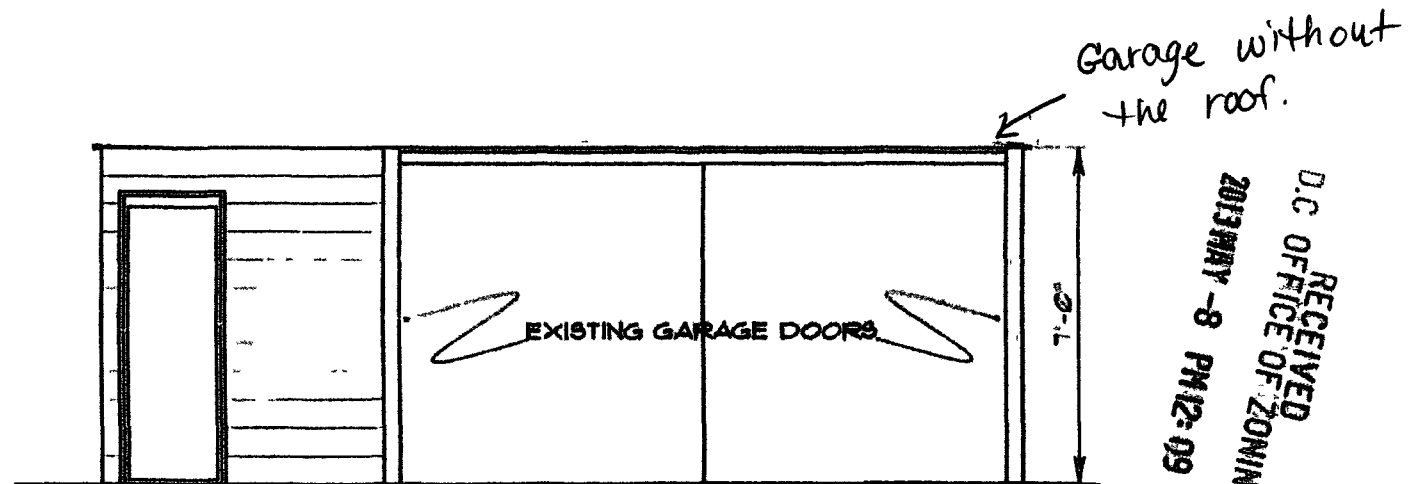

REAR ELEVATION

RECEIVED
D.C. OFFICE OF ZONING

2013 MAY -8 PM 12:10

BEDROOM

post
4x4

post
4x4

GARAGE
EXISTING
CONCRETE
FLOOR

18'-0"

25'-9"

inbetween at 8 ft. apart there are 3
4x4 post apart.

post
6x6

post
6x6
is 6x6
2 ft. under
ground