

RECEIVED
D.C. OFFICE OF ZONING
VERKINS EASTMAN
PLANNING DEPT.
700 K ST NW
WASHINGTON DC 20001
KEY PLAN


SE

2013 MAY 13 PM 1:52

ct of Columbia
SE NO.18602
HIBIT NO.8



ROOM FINISH SCHEDULE						
ROOM #	ROOM NAME	FLOOR	BASE	WALL	Ceiling	COMMENTS
01	VESTIBULE	VCT 1	NA	EXTG CT-CLEAN	PT 1	
02	OFFICE	VCT 1	RB-1	PT-1	EXTG CT-CLEAN	
02A	RESTROOM	EXTG CT-CLEAN	EXTG CT-CLEAN	EXTG CT-CLEAN	PT 1	
02B	RECEPTION	VCT 1	RB-1	PT 1	ACT 1	
03	OFFICE	CPF 1	RB-1	PT 1	ACT 1	
03A	RESTROOM	EXTG CT-CLEAN	EXTG CT-CLEAN	EXTG CT-CLEAN	PT 1	
03B	CLOSET	CPF 1	RB-1	PT 1	ACT 1	
03C	CLOSET	CPF 1	RB-1	PT 1	ACT 1	
04	JANITOR	VCT 1	RB-1	PT 1	ACT-2	
05	COUNSELING	VCT 1	RB-1	PT 1	ACT-2	
06	MEETING RM	CPF 1	RB-1	PT 1	ACT-2	
07	TEACHERS	VCT 1	RB-1	PT 1	EXTG-Paint	
08	BOILER RM	NA	NA	NA	NA	
09	GRB-1	EXTG CT-CLEAN	EXTG CT-CLEAN	EXTG CT-CLEAN	NA	REPAIR / REPAIRING TOILET PARTITION
09A	UNisex	EXTG CT-CLEAN	EXTG CT-CLEAN	EXTG CT-CLEAN	NA	REPAIR / REPAIRING TOILET PARTITION
10	CLASSROOM	VCT 1	NA	PT 1	ACT-2	
11	CLASSROOM	VCT 1	RB-1	PT-3	ACT-2	
12	CLASSROOM	VCT 1	NA	PT 1	ACT-2	
13	CLASSROOM	VCT 1	NA	PT 1	ACT-2	
14	CONDUCTOR	EXTG VCT-PARTN	NA	PT 1	EXTG-Paint	
15	CLASSROOM	VCT 1	NA	PT 1	ACT-2	

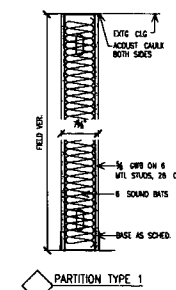

NO.	DATE	REVISION

SEAL

RECEIVED
 D.C. Office of Zoning
 2018 MAY 13 PM 1:52
 D.C. Office of Zoning
 King Eastman

PROJECT TITLE
 OUR LADY OF PERPETUAL HELP


PROJECT ADDRESS
 CITY, STATE
 PROJECT No. 47560.00
 DRAWING TITLE

MILLWORK
 ELEVATIONS &
 DETAILS


SCALE: AS NOTED

A-401


NOT FOR CONSTRUCTION
 ISSUED FOR OWNER REVIEW
 ISSUE DATE: MAY 8, 2013

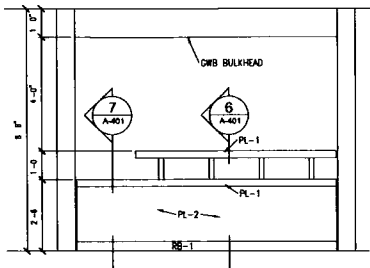


1 RECEPTION DESK, FRONT
 SCALE 1/2" = 1'-0"

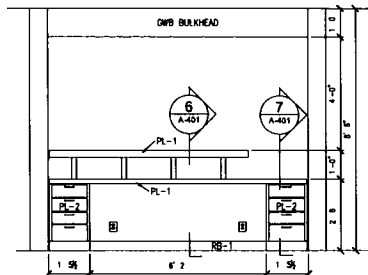


2 RECEPTION DESK, REAR
 SCALE 1/2" = 1'-0"

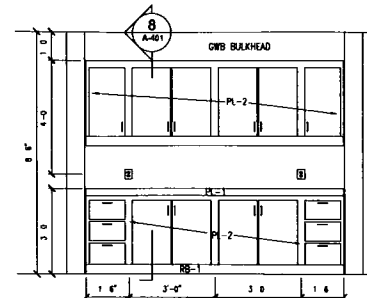


3 RECEPTION REF DESK
 SCALE 1/2" = 1'-0"

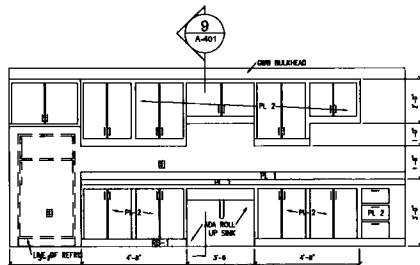

5 CLASSROOM COUNTER
 SCALE 1/2" = 1'-0"

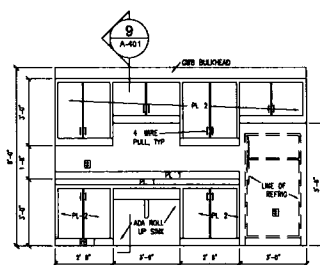


4 TEACHER'S LUNCH RM
 SCALE 1/2" = 1'-0"

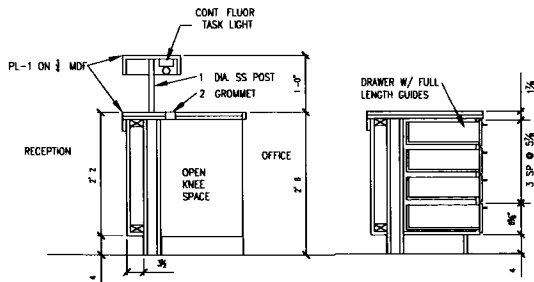


6 SECT @ REC DESK
 SCALE 1" = 1'-0"

7 SECT @ REC DESK
 SCALE 1" = 1'-0"

GENERAL NOTES
 1. APPLIANCES ARE OWNER PROVIDED & CONTRACTOR INSTALLED
 2. ALL INTERIOR MILLWORK SURFACES ARE TO RECEIVE WHITE MELAMINE
 3. VISIBLE MILLWORK SURFACES ARE TO RECEIVE P-144 IN COLORS SELECTED BY ARCHITECT FROM WILSONART STANDARD LINE
 4. ALL CABINET HARDWARE IS TO BE STAINLESS STEEL GRADE CHROME FINISH. HINGES ARE TO BE CONCEALED DRAWERS ARE TO RECEIVE FULL LENGTH BLADES GRADE SUGAR
 5. SINKS (STAINLESS STEEL, DROP-IN TYPE) AND FAUCET SETS ARE TO BE KOHLER, BUILDER GRADE
 6. MILLWORK BASE CABINETS AND WALL CABINETS ARE TO BE CONSTRUCTED OF 1/2" PARTICLE BOARD
 7. ALL THE SINKS ARE TO RECEIVE 4" RUBBER BASE APPLIED OVER 2X SOLID WOOD BLOCKING
 8. ALL MILLWORK IS TO COMPLY WITH ANY APPLICABLE STANDARDS

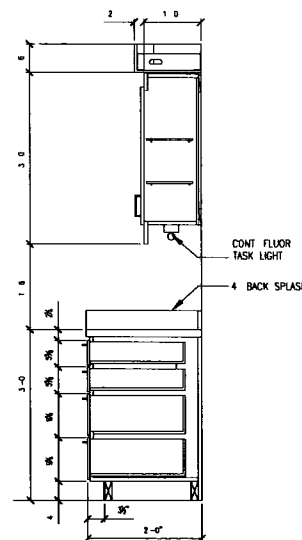

8 SECT @ REF DESK
 SCALE 1" = 1'-0"

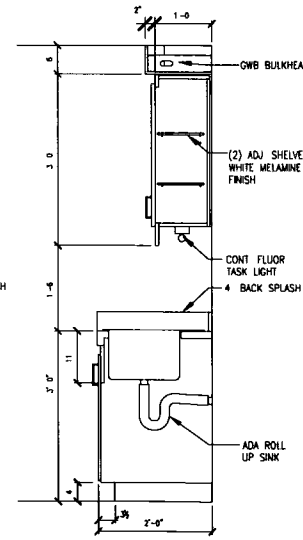

9 SECT @ SINK BASE CAB
 SCALE 1" = 1'-0"



1600 Morris Rd SE, Washington, DC 20020, USA

© 2013 Google

Google earth


Google earth

feet
meters



RECEIVED
D.C. OFFICE OF ZONING
2013 MAY 08 PM 4:52



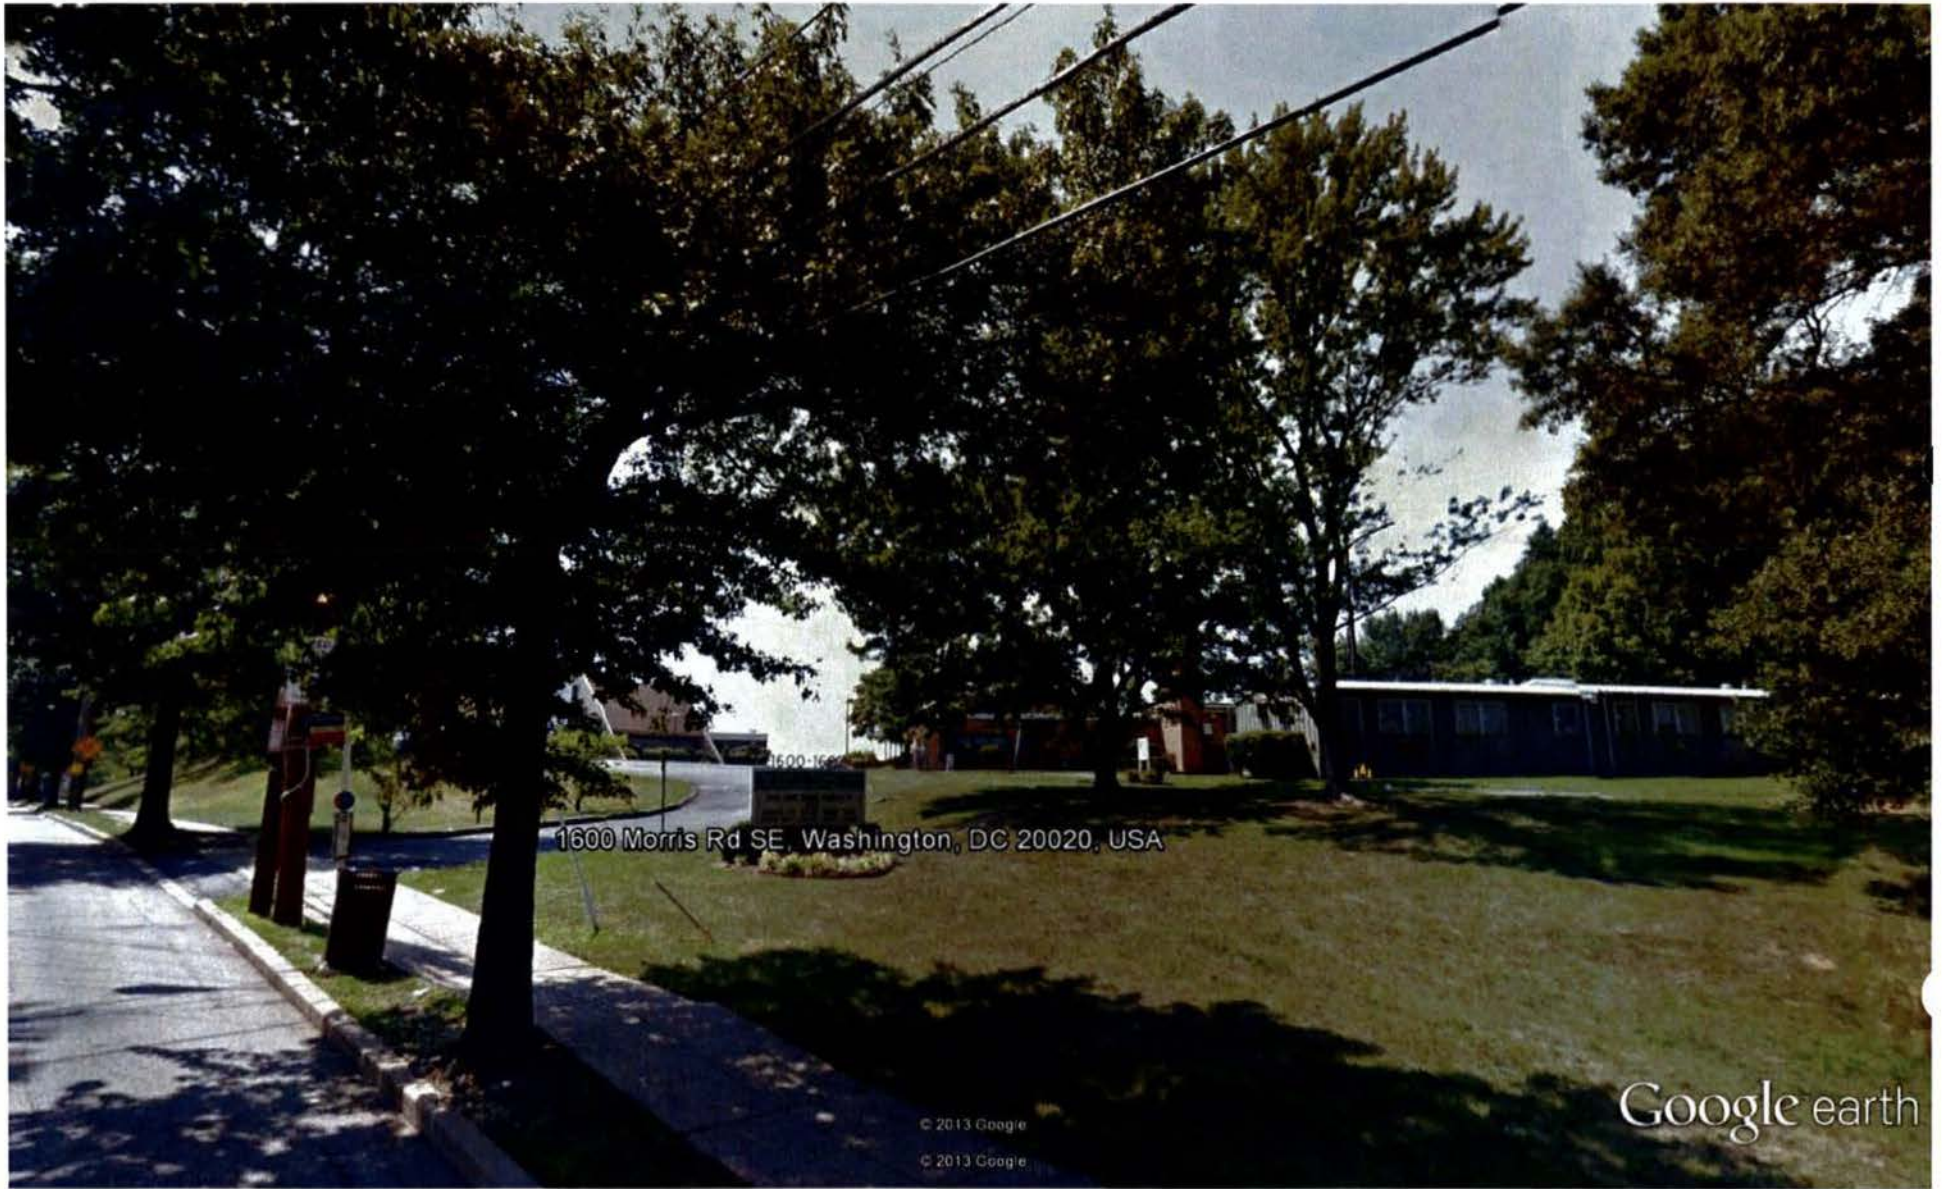

1600 Morris Rd SE, Washington, DC 20020, USA


© 2013 Google

© 2013 Google

Google earth

Google earth

feet
meters

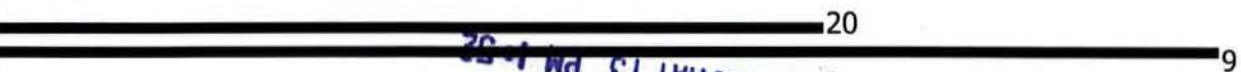

RECEIVED
D.C. OFFICE OF ZONING
2013 MAY 13 PM 4:52





1600 Morris Rd SE, Washington, DC 20020, USA

© 2013 Google
© 2013 Google

Google earth

Google earth

feet
meters



RECEIVED
D.C. OFFICE OF ZONING
JULIAN 19 PM 1-53





1600 Morris Rd SE, Washington, DC 20020, USA

© 2013 Google

© 2013 Google

Google earth

feet
meters



RECEIVED
D.C. OFFICE OF ZONING
JULY 19 PM 1:52





1600 Morris Rd SE, Washington, DC 20020, USA

© 2013 Google

© 2013 Google

Google earth

Google earth

feet
meters



RECEIVED
D.C. OFFICE OF ZONING
MAY 13 PM 1:52





Google earth

feet
meters



RECEIVED
D.C. OFFICE OF ZONING



Morris Road Southeast

© 2013 Google

© 2013 Google

Google earth

feet
meters



RECEIVED
D.C. OFFICE OF ZONING





Google earth

feet
meters



RECEIVED
D.C. OFFICE OF ZONING

