


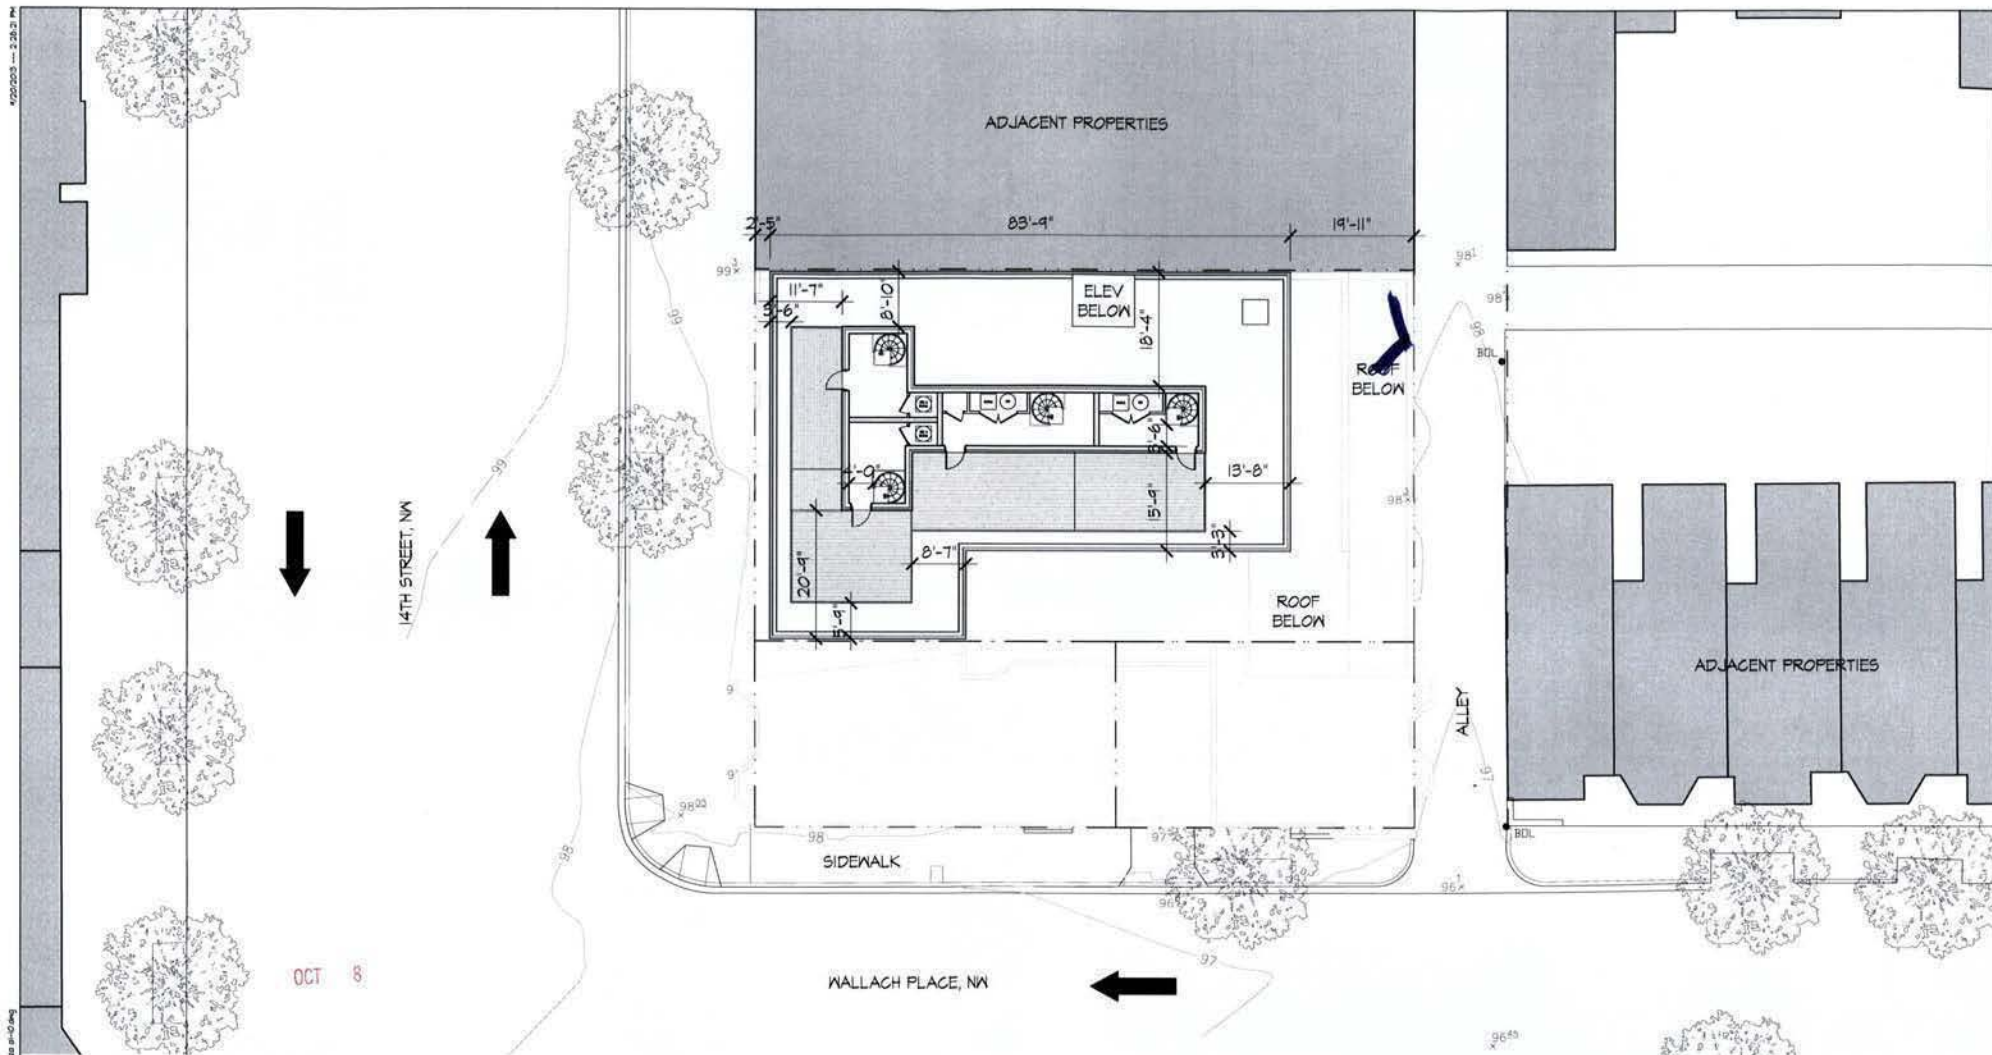

BOARD OF ZONING ADJUSTMENT
District of Columbia

CASE NO. 18632
EXHIBIT NO. 37

1 ROOF PLAN
SCALE: 1/8"=20'



WALLACH PLACE, NW

Washington, DC 20009
Square: 237 Lot No: 180, 196, 806 Zone: ARTS/CR



PGN Architects, PLLC
210 7th Street SE - Suite 201
Washington, DC 20003
(P) 202-822-5885

Madison Investments, LLC
2300 Wisconsin Ave, NW - Suite 100B
Washington, DC 20007
(P) 202-737-7111



ROOF PLAN | A 1.10

Board of Zoning Adjustment 09/23/2013
District of Columbia
CASE NO.18632
EXHIBIT NO.37



CELLAR PLAN

A 1.11

09/23/2013



PGN Architects, PLLC
210 7th Street SE - Suite 201
Washington, DC 20003
(P) 202-822-5995

Madison Investments, LLC
2300 Wisconsin Ave, NW - Suite 100B
Washington, DC 20007
(P) 202-737-7111




4/20/2013 2:30:08 PM

4/18/2013 1:10:10 PM (last printing) 4/23/2013 10:00 AM 4/23/2013



1 14TH STREET (WEST) RENDERED ELEVATION
SCALE: 1/8"=1'-0"

KEY PLAN

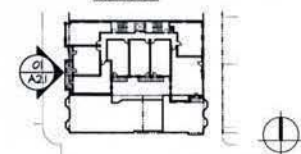

WALLACH PLACE, NW

Washington, DC 20009
Square: 237 Lot No: 180, 196, 806 Zone: ARTS/CR



PGN Architects, PLLC
210 7th Street SE - Suite 201
Washington, DC 20003
(P) 202-822-5995

Madison Investments, LLC
2300 Wisconsin Ave. NW - Suite 1008
Washington, DC 20007
(P) 202-737-7111



14TH STREET (WEST) RENDERED ELEVATION


A 2.1

09/23/2013



1 WALLACH PLACE (SOUTH) RENDERED ELEVATION
SCALE 1/8"=1'-0"

KEY PLAN

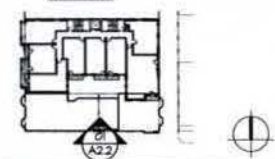

WALLACH PLACE, NW

Washington, DC 20009
Square: 237 Lot No: 180, 196, 806 Zone: ARTS/CR



PGN Architects, PLLC
210 7th Street SE - Suite 201
Washington, DC 20003
(P) 202-822-8995


Madison Investments, LLC
2300 Wisconsin Ave. NW - Suite 100B
Washington, DC 20007
(P) 202-737-7111




WALLACH PLACE (SOUTH) RENDERED ELEVATION

A 2.2

09/23/2013

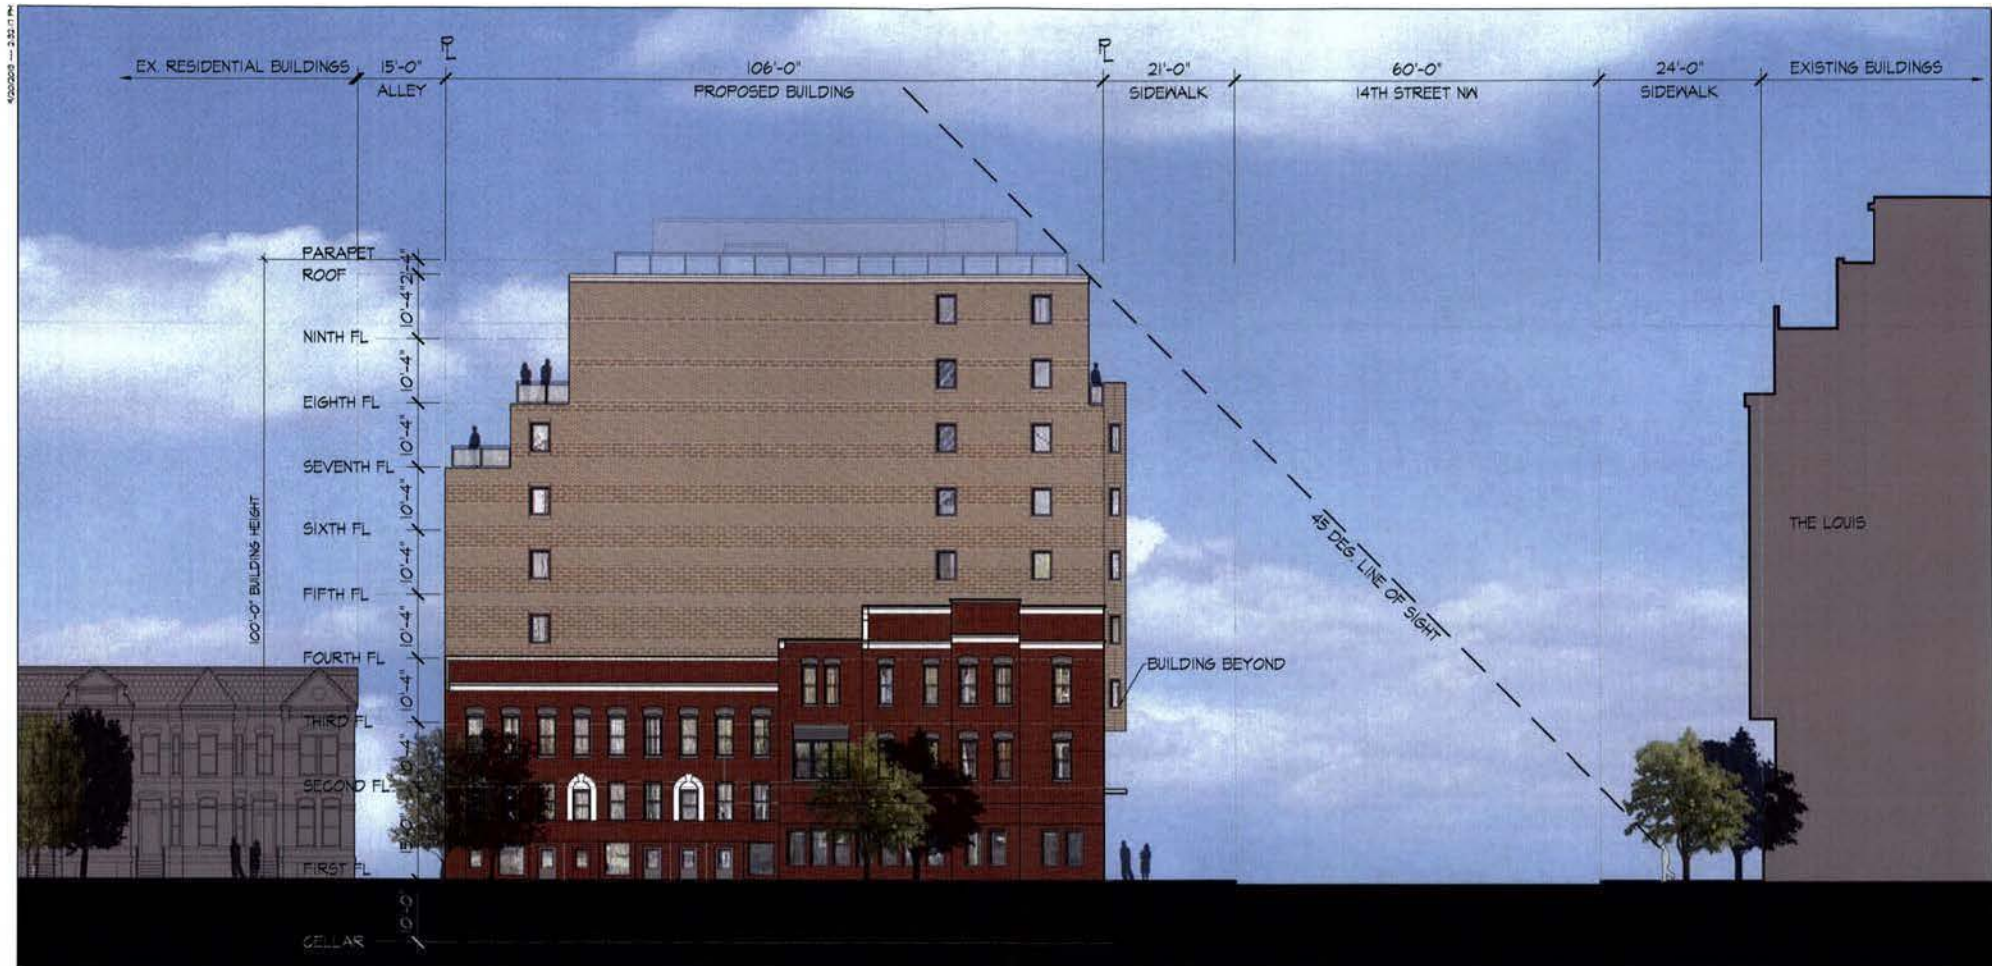

1 U STREET (NORTH) RENDERED ELEVATION
SCALE: 1/8"=1'-0"

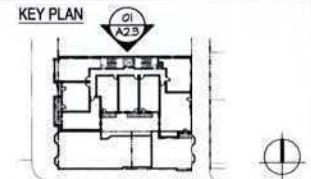

WALLACH PLACE, NW

Washington, DC 20009
Square: 237 Lot No: 180, 196, 806 Zone: ARTS/CR




PGN Architects, PLLC
210 7th Street SE - Suite 201
Washington, DC 20003
(P) 202-622-5995

Madison Investments, LLC
2300 Wisconsin Ave, NW - Suite 100B
Washington, DC 20007
(P) 202-737-7111




U STREET (NORTH) RENDERED ELEVATION A 2.3

09/23/2013

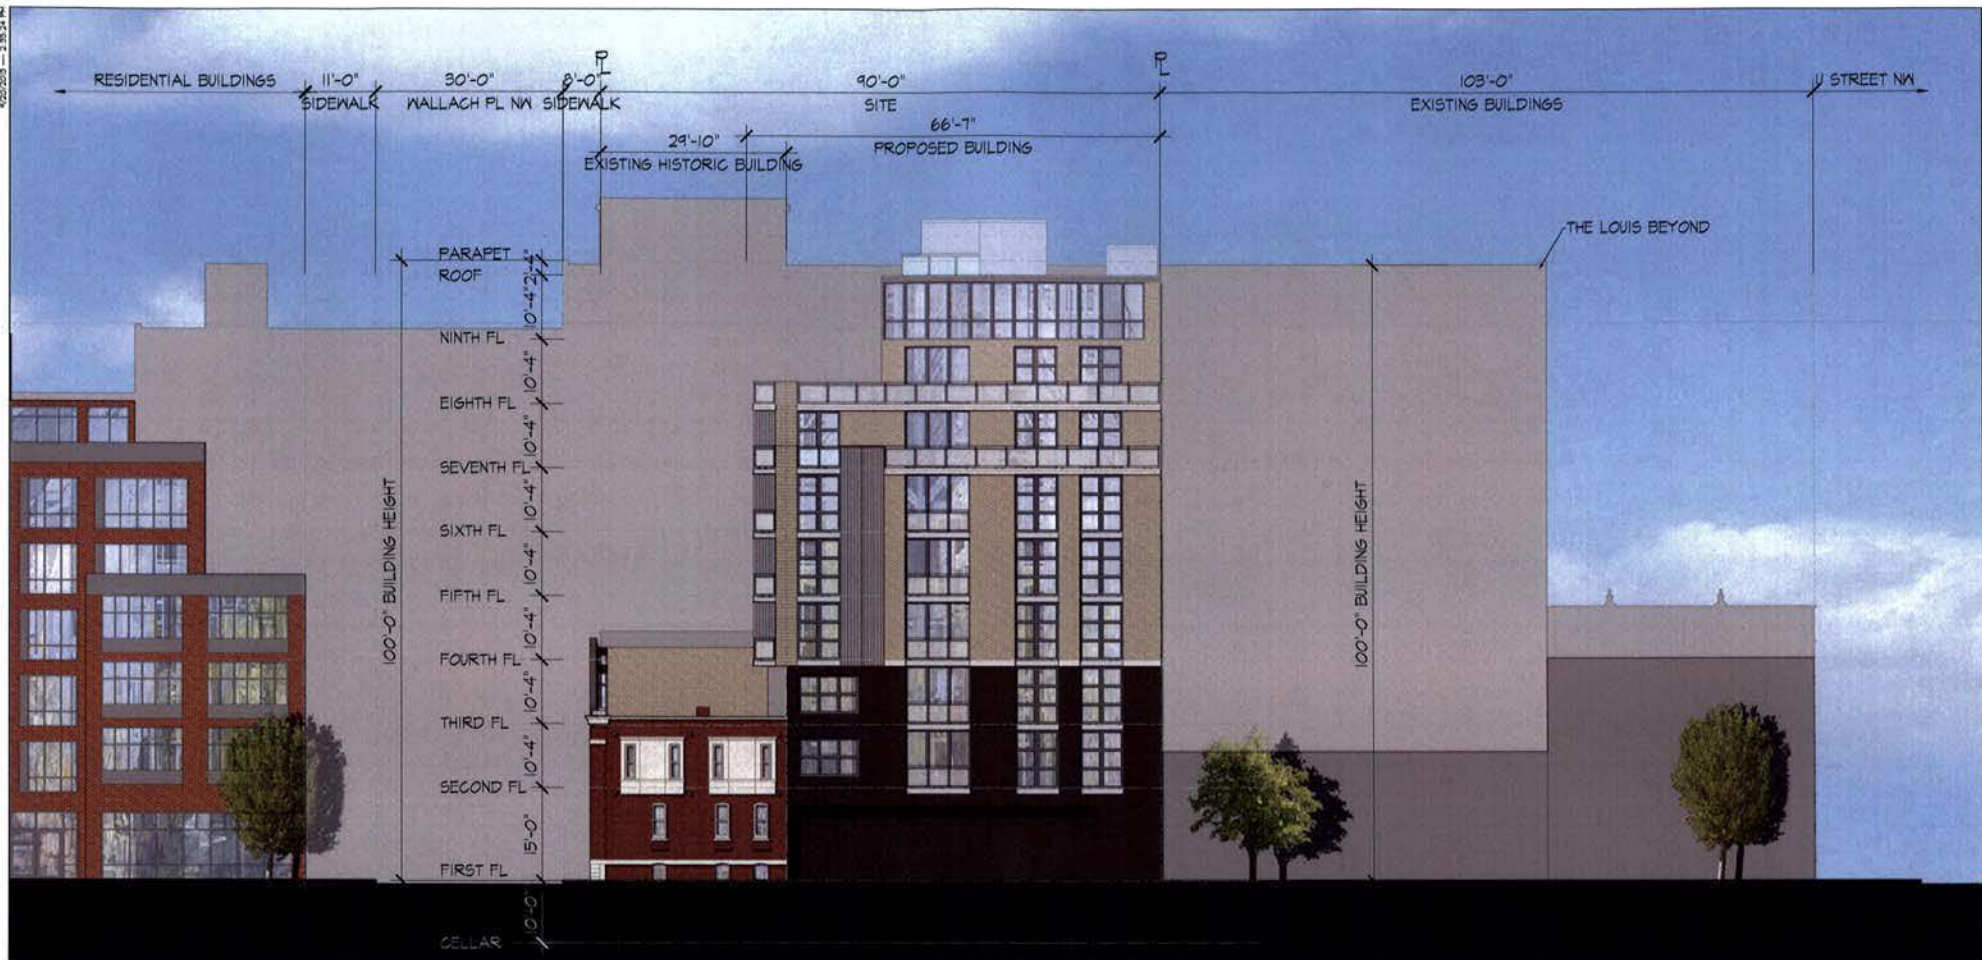

1 WALLACH PLACE (EAST) RENDERED ELEVATION
SCALE: 1/4"=1'-0"

KEY PLAN

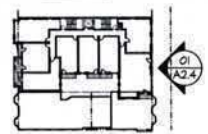

WALLACH PLACE, NW

Washington, DC 20009
Square: 237 Lot No: 180, 196, 806 Zone: ARTS/CR



PGN Architects, PLLC
210 7th Street SE - Suite 201
Washington, DC 20003
(P) 202-822-5995

Madison Investments, LLC
2300 Wisconsin Ave, NW - Suite 100B
Washington, DC 20007
(P) 202-737-7111



WALLACH PLACE (EAST) RENDERED ELEVATION

A 2.4

09/23/2013



Washington, DC 20009
Square: 237 Lot No: 180, 196, 806 Zone: ARTS/CR



PGN Architects, PLLC
210 7th Street SE - Suite 201
Washington, DC 20003
(P) 202-822-5995

Madison Investments, LLC
2300 Wisconsin Ave, NW - Suite 100B
Washington, DC 20007
(P) 202-737-7111



An aerial photograph of a city street intersection. In the foreground, a white building with a McDonald's restaurant is visible on the right. To the left, a brick building houses a cricket shop. A large building under construction with a crane is the central focus. The street is lined with parked cars and trees. A crosswalk is visible in the lower left.

- AO.0 COVER SHEET
- AO.2 AERIAL VIEW
- AO.3 SITE CONTEXT PHOTOS
- AO.4 SITE CONTEXT PHOTOS
- AO.5 SITE CONTEXT PHOTOS
- AO.6 SITE CONTEXT PHOTOS
- AO.7 SITE CONTEXT PHOTOS
- AO.8 SITE CONTEXT PHOTOS
- AO.8a ZONING MAP
- AO.8b FUTURE LAND USE MAP
- AO.9 SITE PLAN
- AO.10 STREET ELEVATIONS
- AO.11 STREET SECTIONS
- AO.12 PERSPECTIVE
- AO.13 PERSPECTIVE
- AO.14 PERSPECTIVE
- AO.15 PERSPECTIVE
- AO.16 PERSPECTIVE
- AI.1 FIRST FLOOR PLAN
- AI.2 SECOND FLOOR PLAN
- AI.3 THIRD FLOOR PLAN
- AI.4 FOURTH FLOOR PLAN
- AI.5 FIFTH FLOOR PLAN
- AI.6 SIXTH FLOOR PLAN
- AI.7 SEVENTH FLOOR PLAN
- AI.8 EIGHTH FLOOR PLAN
- AI.9 NINTH FLOOR PLAN
- AI.10 ROOF PLAN
- AI.11 CELLAR PLAN
- A2.1 14TH STREET (WEST) ELEVATION
- A2.2 WALLACH PLACE (SOUTH) ELEVATION
- A2.4 ALLEY (EAST) ELEVATION
- A3.1 BUILDING SECTION
- A3.2 BUILDING SECTION

Washington, DC 20009
Square: 237 Lot No: 180, 196, 806 Zone: ARTS/CR



PGN Architects, PLLC
210 7th Street SE - Suite 201
Washington, DC 20003
(P) 202-822-5895

Madison Investments, LLC
2300 Wisconsin Ave, NW - Suite 100B
Washington, DC 20007
(P) 202-737-7111



BZA SUBMISSION	09/23/2013
----------------	------------



09/23/2013



1 SITE AERIAL
SCALE: NTS

WALLACH PLACE, NW

Washington, DC 20009
Square: 237 Lot No: 180, 196, 806 Zone: ARTS/CR



PGN Architects, PLLC
210 7th Street SE - Suite 201
Washington, DC 20003
(P) 202-822-9968


Madison Investments, LLC
2300 Wisconsin Ave. NW - Suite 100B
Washington, DC 20007
(P) 202-737-7111



CONTEXT PHOTOS

A 0.4

09/23/2013

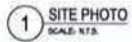

CONTEXT PHOTOS

Washington, DC 20009
Square: 237 Lot No: 180, 196, 806 Zone: ARTS/CR



PGN Architects, PLLC
210 7th Street SE - Suite 201
Washington, DC 20003
(P) 202-822-5995

Madison Investments, LLC
1300 Wisconsin Ave. NW - Suite 100B
Washington, DC 20007
(P) 202-737-7111



09/23/2013



1 SITE PHOTO
SCALE: NTS



2 SITE PHOTO
SCALE: NTS



3 SITE PHOTO
SCALE: NTS



4 SITE PHOTO
SCALE: NTS



5 SITE PHOTO
SCALE: NTS

WALLACH PLACE, NW

Washington, DC 20009
Square: 237 Lot No: 180, 196, 806 Zone: ARTS/CR



PGN Architects, PLLC
210 7th Street SE - Suite 201
Washington, DC 20003
(P) 202-822-8888

Madison Investments, LLC
2300 Wisconsin Ave. NW - Suite 100B
Washington, DC 20007
(P) 202-737-7111



CONTEXT PHOTOS | A 0.6

09/23/2013



1 SITE PHOTO
SCALE: N.T.S.



2 SITE PHOTO
SCALE: N.T.S.



3 SITE PHOTO
SCALE: N.T.S.



4 SITE PHOTO
SCALE: N.T.S.

WALLACH PLACE, NW

Washington, DC 20009
Square: 237 Lot No: 180, 196, 806 Zone: ARTS/CR



PGN Architects, PLLC
210 7th Street SE, Suite 201
Washington, DC 20003
(P) 202-822-6885

Madison Investments, LLC
2300 Wisconsin Ave. NW, Suite 100B
Washington, DC 20007
(P) 202-737-7111



MADISON
INVESTMENTS
A DEVELOPMENT COMPANY

CONTEXT PHOTOS

A 0.7

09/23/2013



1 SITE PHOTO
SCALE: N.T.S.



2 SITE PHOTO
SCALE: N.T.S.



3 SITE PHOTO
SCALE: N.T.S.



4 SITE PHOTO
SCALE: N.T.S.

WALLACH PLACE, NW

Washington, DC 20009
Square: 237 Lot No: 180, 196, 806 Zone: ARTS/ICR




PGN Architects, PLLC
210 7th Street SE - Suite 201
Washington, DC 20003
(P) 202-622-5895

Madison Investments, LLC
2300 Wisconsin Ave. NW - Suite 1008
Washington, DC 20007
(P) 202-737-7111



CONTEXT PHOTOS A 0.8

09/23/2013

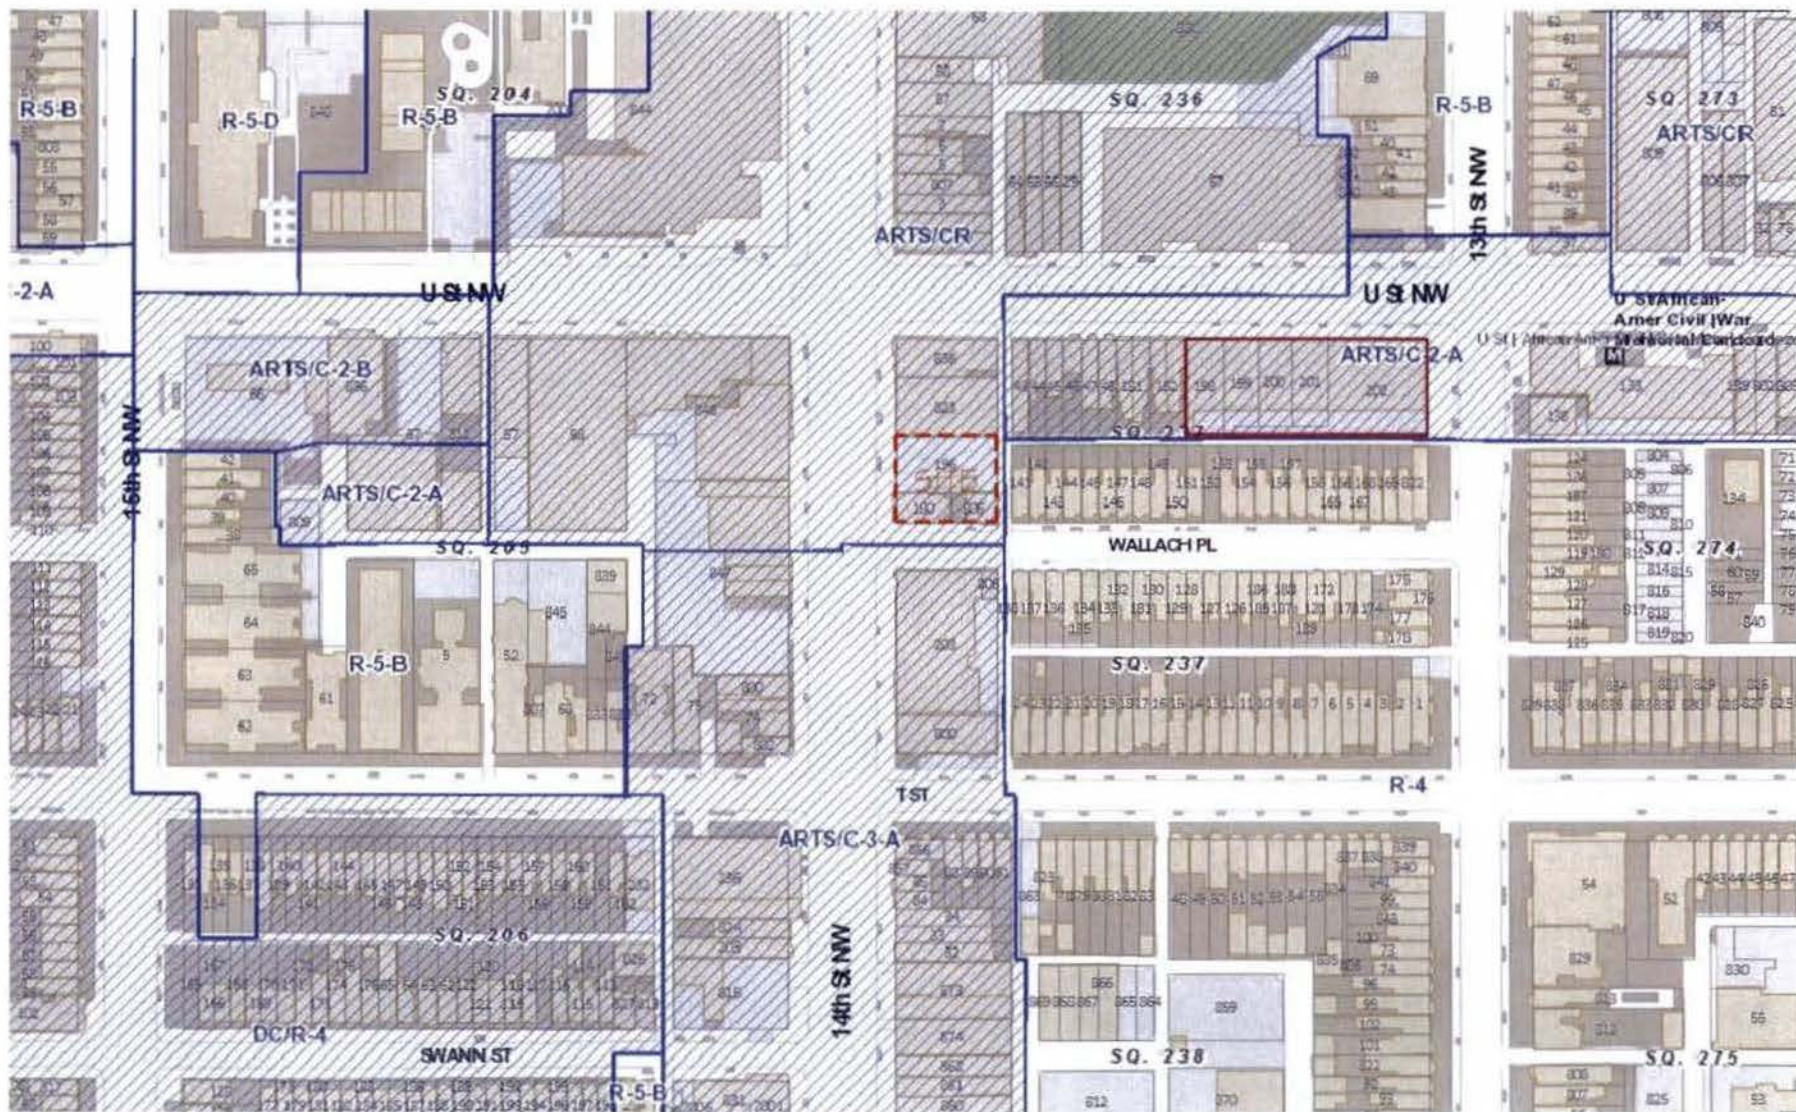

WALLACH PLACE, NW

Washington, DC 20009
 Square: 237 Lot No: 180, 196, 806 Zone: ARTS/CR




PGN Architects, PLLC
 210 7th Street SE - Suite 201
 Washington, DC 20003
 (P) 202-822-6993

Madison Investments, LLC
 2300 Wisconsin Ave. NW - Suite 1000
 Washington, DC 20007
 (P) 202-737-7111



ZONING MAP A 0.8a

09/23/2013

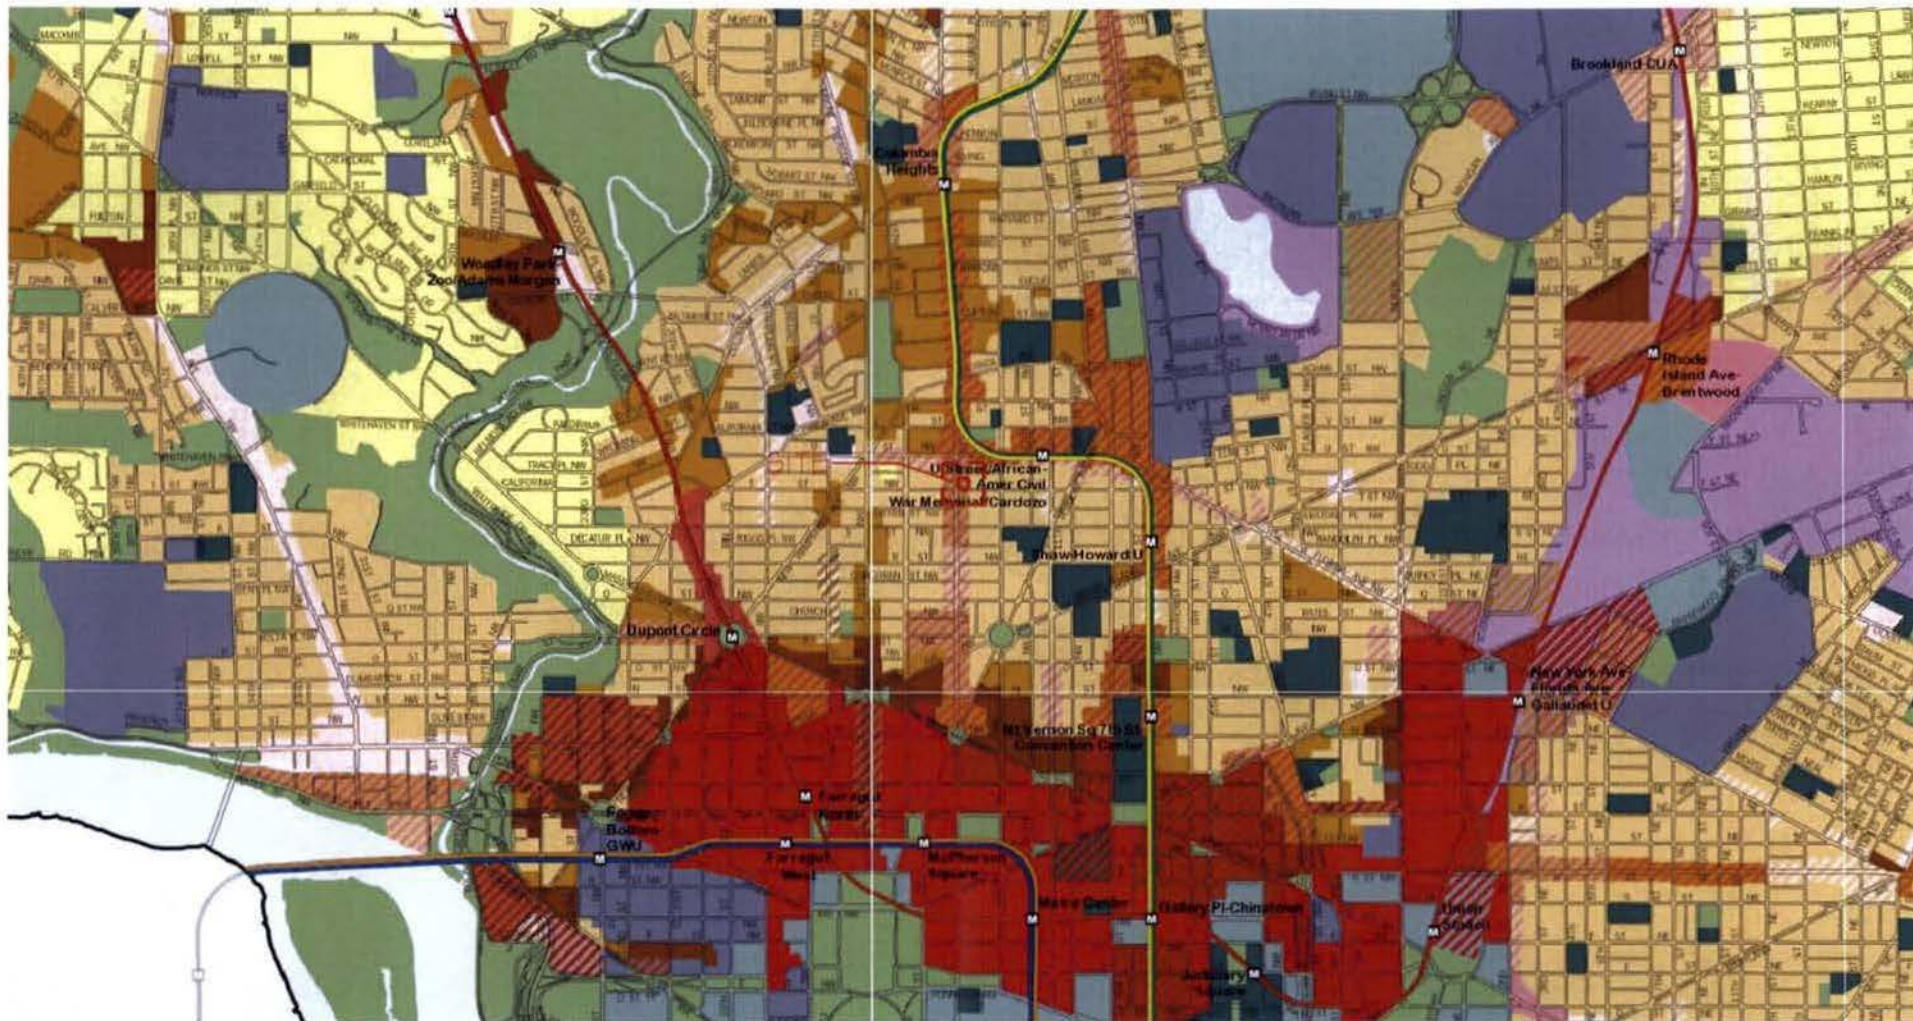

FUTURE LAND USE MAP | A 0.8b



PGN Architects, PLLC
210 7th Street SE - Suite 201
Washington, DC 20003
(P) 202-822-5905

Madison Investments, LLC
2300 Wisconsin Ave, NW - Suite 100B
Washington, DC 20007
(P) 202-737-7111






SITE PLAN | A 0.9




MADISON
INVESTMENTS
A DEVELOPMENT COMPANY



1 14TH STREET (WEST) ELEVATION
SCALE: 1/8"=1'-0"

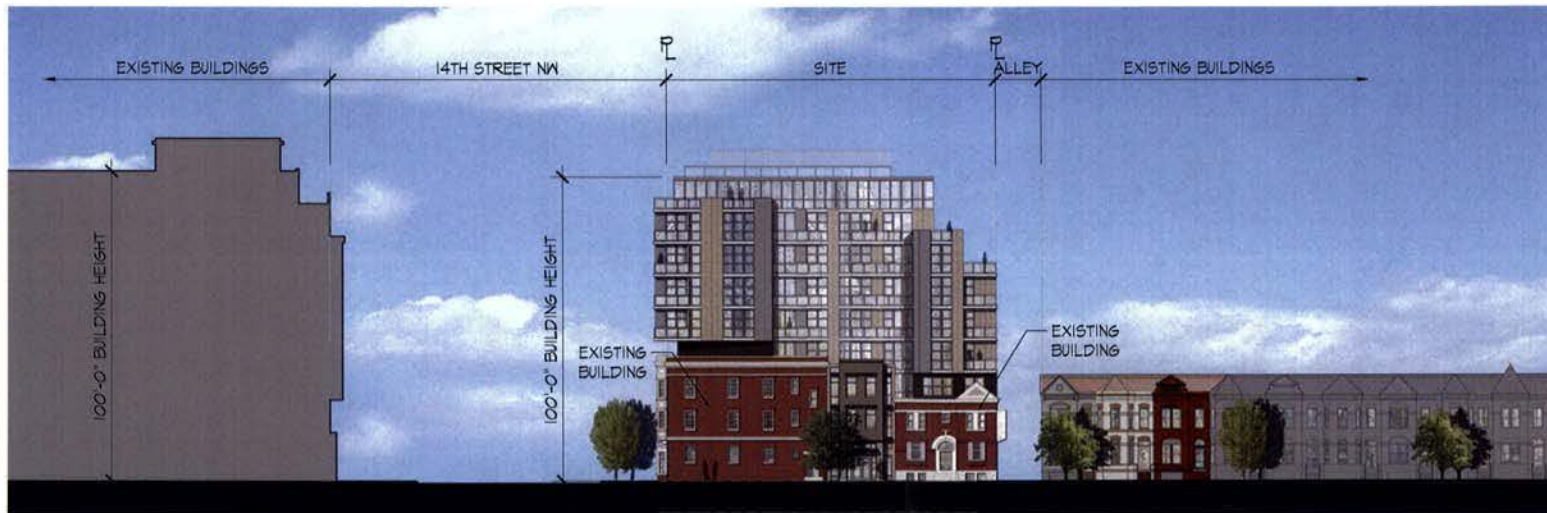

2 WALLACH PLACE (SOUTH) ELEVATION
SCALE: 1/8"=1'-0"

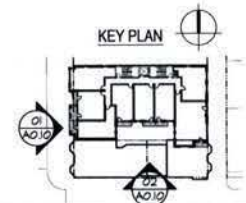

WALLACH PLACE, NW

Washington, DC 20009
Square: 237 Lot No: 180, 196, 806 Zone: ARTS/CR



PGN Architects, PLLC
210 7th Street SE - Suite 201
Washington, DC 20003
(P) 202-622-5995



Madison Investments, LLC
2300 Wisconsin Ave, NW - Suite 100B
Washington, DC 20007
(P) 202-737-7111



STREET ELEVATIONS

A 0.10

09/23/2013

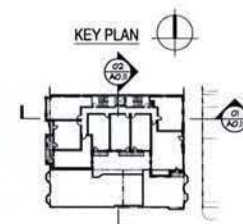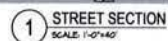

WALLACH PLACE, NW

Washington, DC 20009
Square: 237 Lot No: 180, 196, 806 Zone: ARTS/CR



PGN Architects, PLLC
210 7th Street SE - Suite 201
Washington, DC 20003
(P) 202-822-5995

Madison Investments, LLC
2300 Wisconsin Ave, NW - Suite 100B
Washington, DC 20007
(P) 202-737-7111



STREET SECTION A 0.11

09/23/2013



WALLACH PLACE, NW

Washington, DC 20009
 Square: 237 Lot No: 180, 196, 806 Zone: ARTS/CR



PGN Architects, PLLC
 210 7th Street SE - Suite 201
 Washington, DC 20003
 (P) 202-422-5995

Madison Investments, LLC
 2300 Wisconsin Ave. NW - Suite 1000
 Washington, DC 20007
 (P) 202-737-7111



PERSPECTIVE | A 0.13
 09/23/2013



WALLACH PLACE, NW

Washington, DC 20009
 Square: 237 Lot No: 180, 196, 806 Zone: ARTS/CR



PGN Architects, PLLC
 210 7th Street SE - Suite 201
 Washington, DC 20003
 (P) 202-622-8865

Madison Investments, LLC
 2300 Wisconsin Ave. NW - Suite 100B
 Washington, DC 20007
 (P) 202-737-7111



PERSPECTIVE

A 0.14

09/23/2013



PERSPECTIVE | A 0.15




PGN
ARCHITECTS

PGN Architects, PLLC
210 7th Street SE - Suite 201
Washington, DC 20003
(P) 202-822-5995

Madison Investments, LLC
2300 Wisconsin Ave. NW - Suite 100B
Washington, DC 20007
(P) 202-737-7111



MADISON
INVESTMENTS
A DEVELOPMENT COMPANY

 

PERSPECTIVE	A 0.16
	09/23/201




PGN Architects, PLLC
210 7th Street SE - Suite 201
Washington, DC 20003
(P) 202-822-5995

Madison Investments, LLC
2300 Wisconsin Ave, NW - Suite 100B
Washington, DC 20007
(P) 202-737-7111



MADISON
INVESTMENTS
A DEVELOPMENT COMPANY

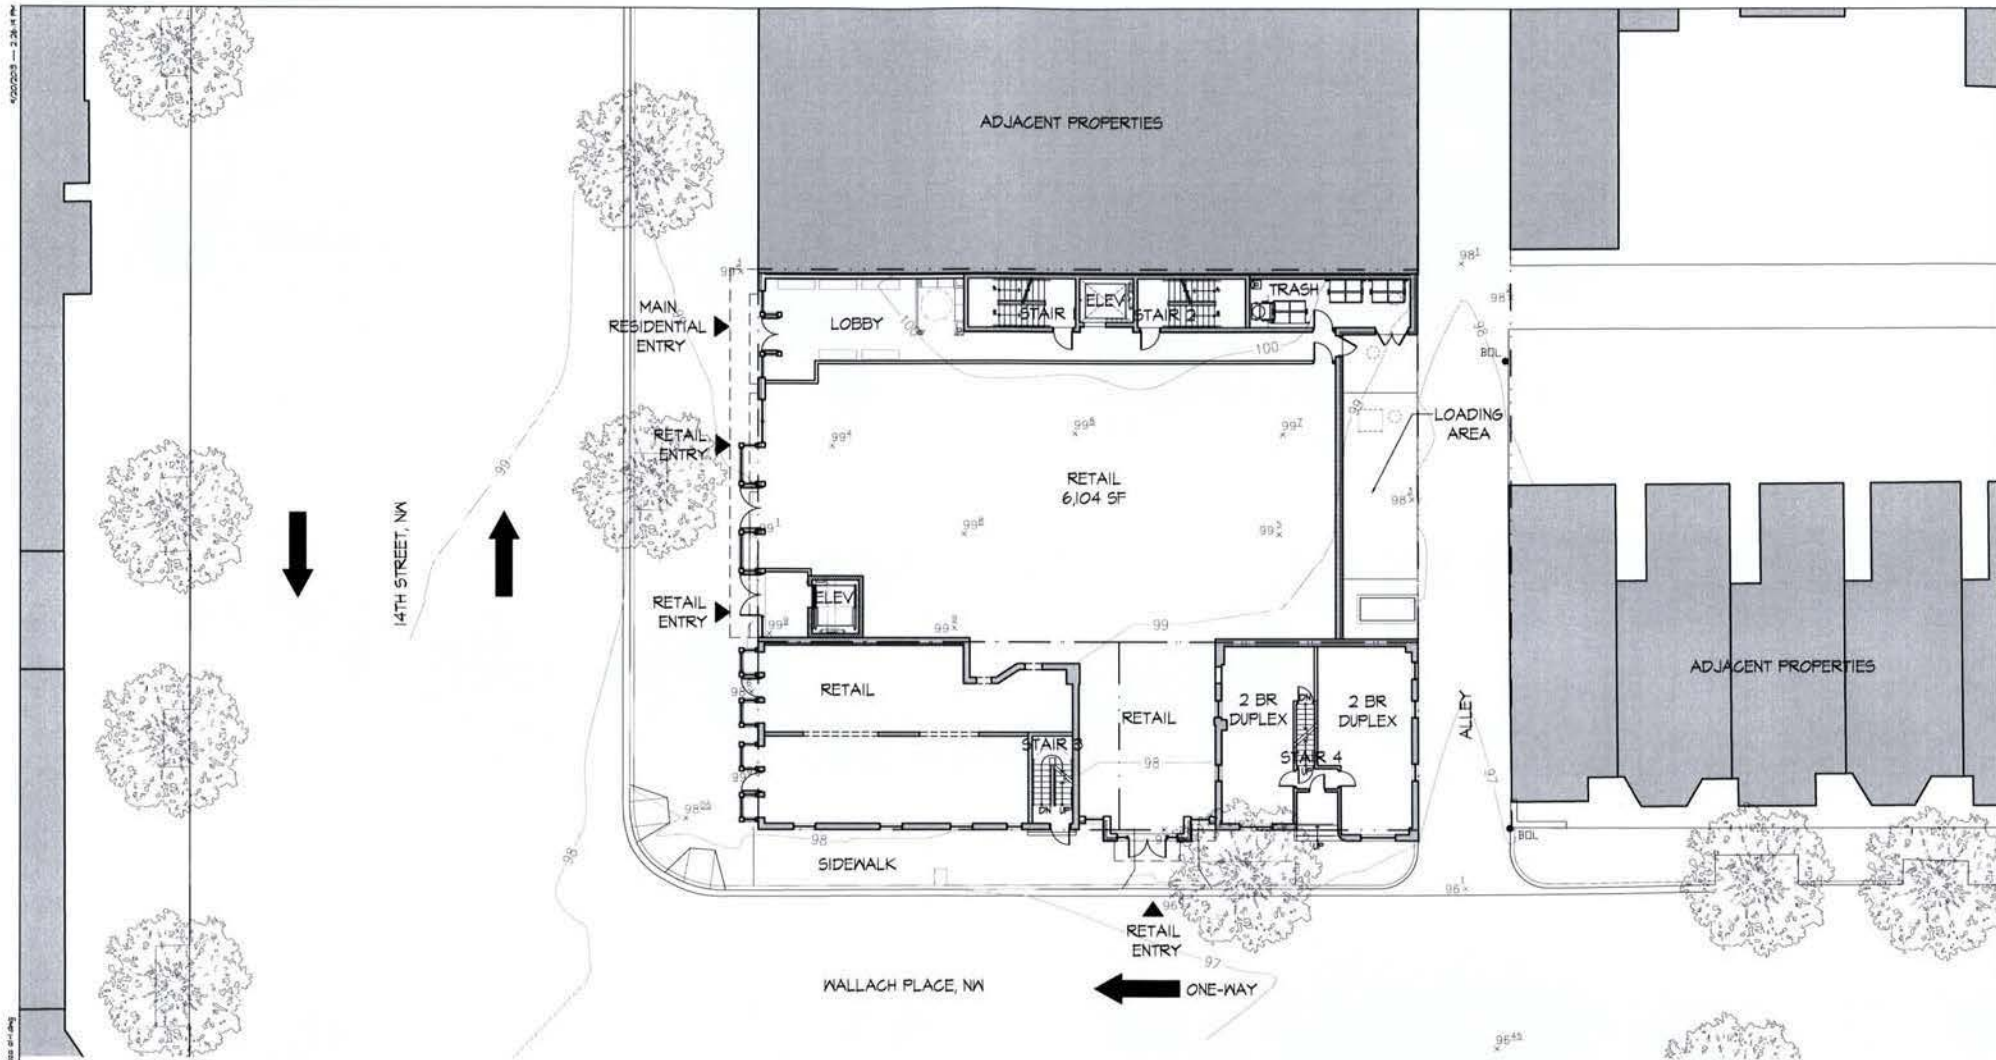

1 FIRST FLOOR PLAN
SCALE: 1/4"=1'-0"



WALLACH PLACE, NW

Washington, DC 20009
Square: 237 Lot No: 180, 196, 806 Zone: ARTS/ICR



PGN Architects, PLLC
210 7th Street SE - Suite 201
Washington, DC 20003
(P) 202-822-5995


Madison Investments, LLC
2300 Wisconsin Ave, NW - Suite 1008
Washington, DC 20007
(P) 202-737-7111



FIRST FLOOR PLAN

A 1.1

09/23/2013

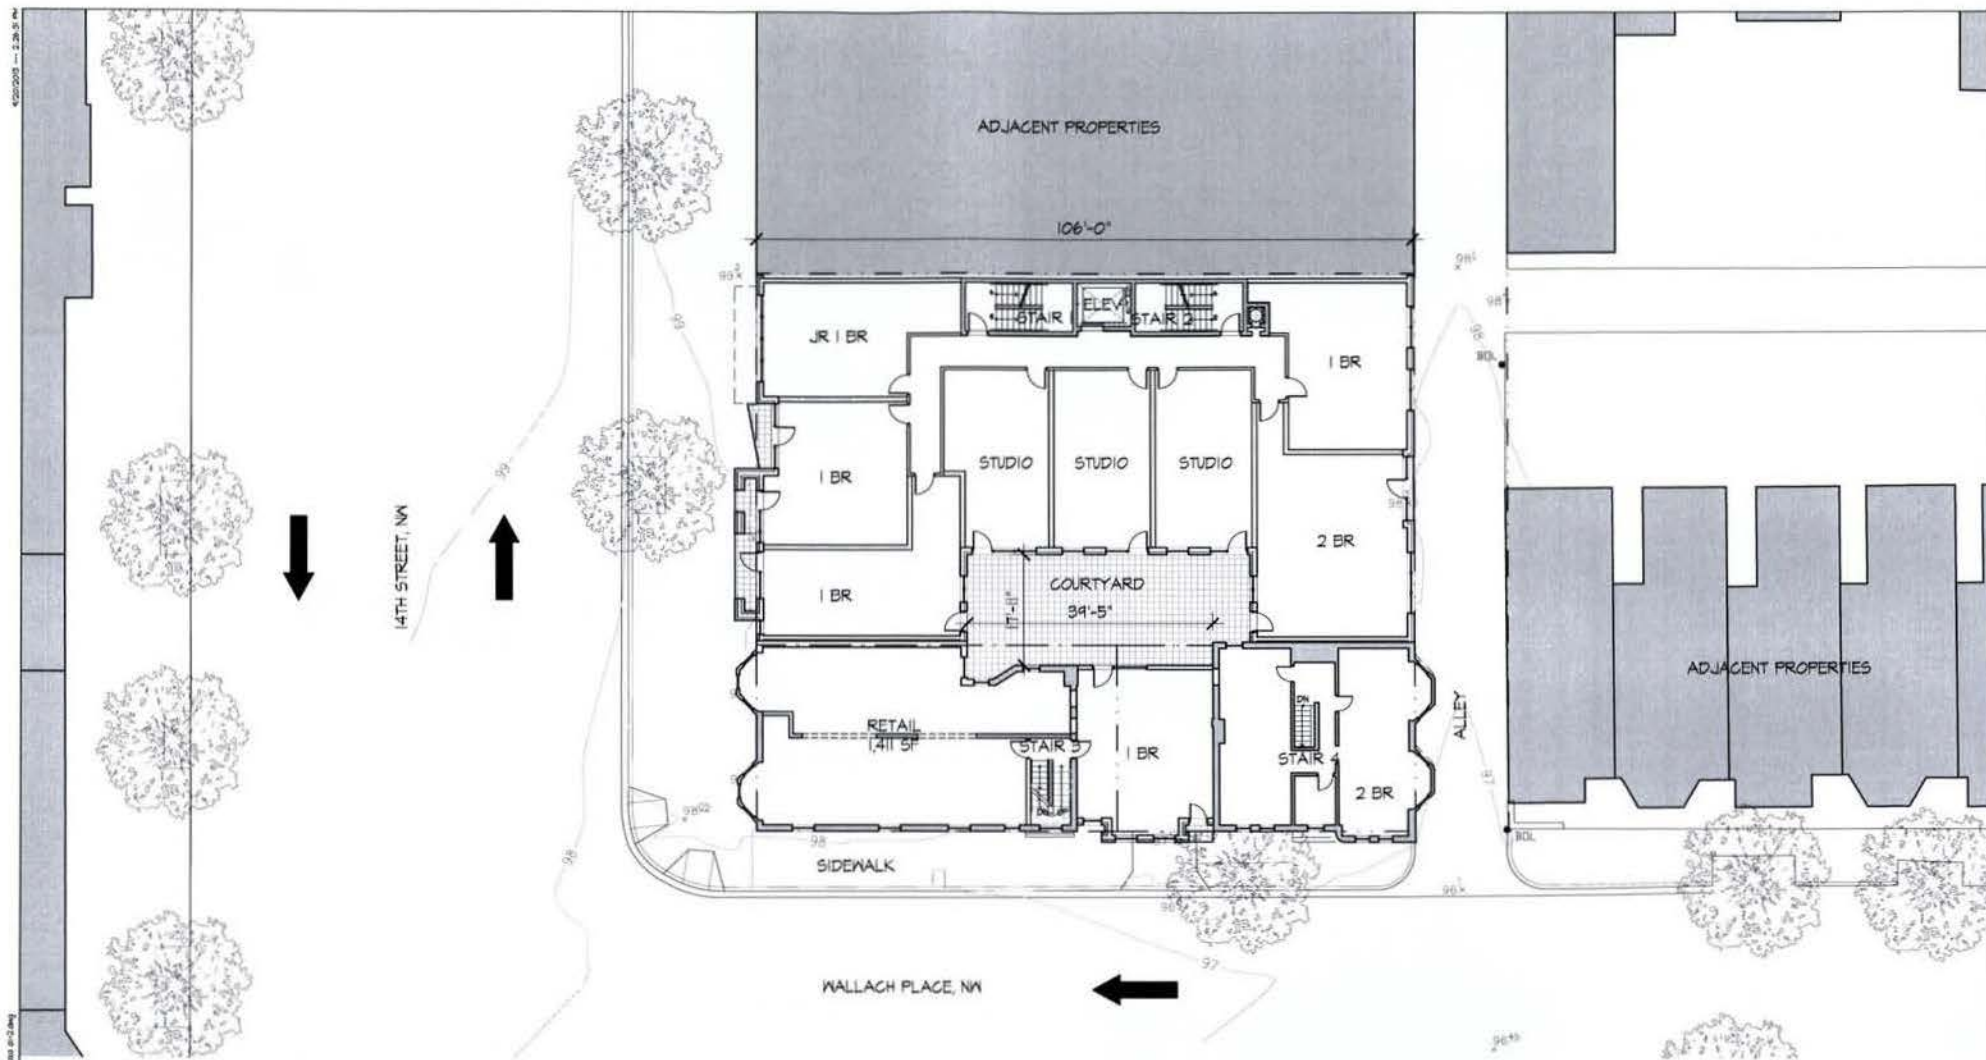

1 SECOND FLOOR PLAN
SCALE: 1/8"=1'-0"



WALLACH PLACE, NW


Washington, DC 20009
Square: 237 Lot No: 180, 196, 806 Zone: ARTS/CR



PGN Architects, PLLC
210 7th Street SE - Suite 201
Washington, DC 20003
(P) 202-822-5995

Madison Investments, LLC
2300 Wisconsin Ave, NW - Suite 1000
Washington, DC 20007
(P) 202-737-7111



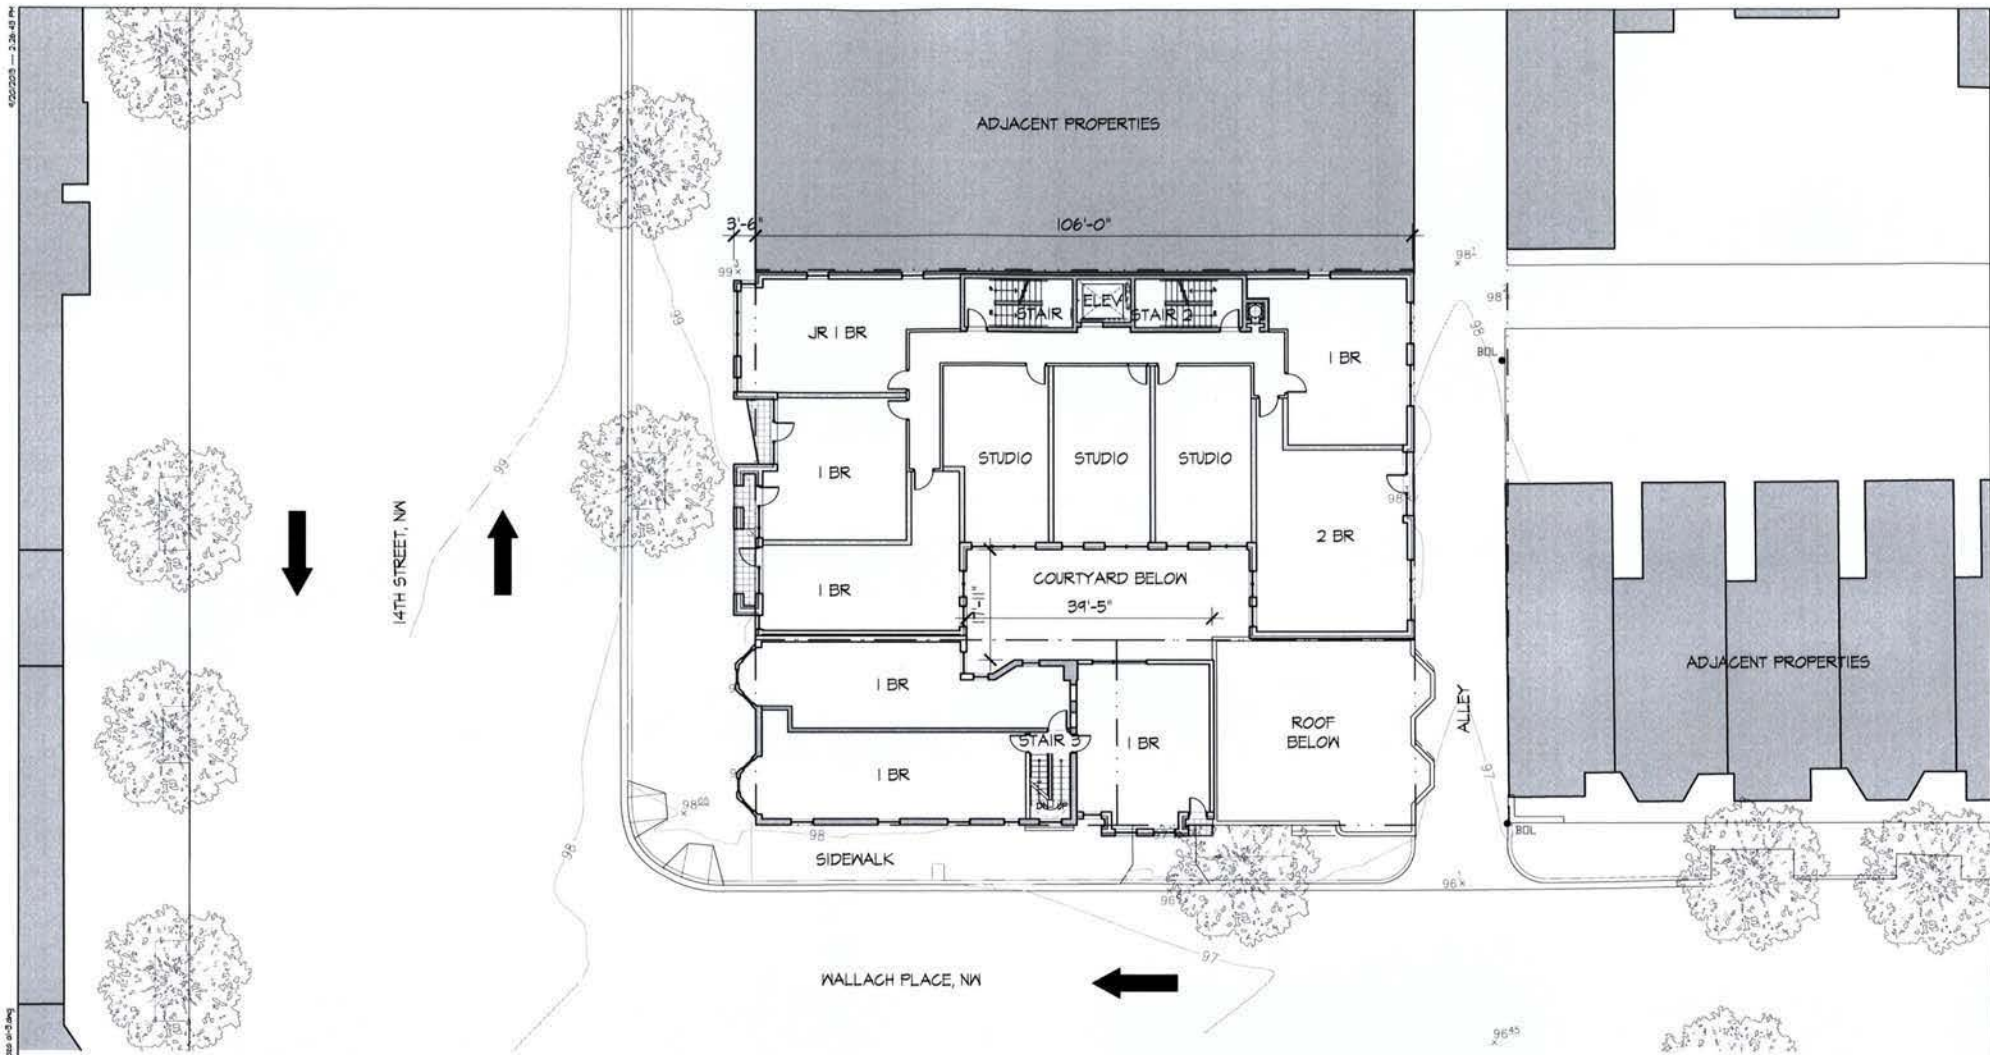

1 THIRD FLOOR PLAN
SCALE: 1/8"=1'-0"



WALLACH PLACE, NW

Washington, DC 20009
Square: 237 Lot No: 180, 196, 806 Zone: ARTS/CR



PGN Architects, PLLC
210 7th Street SE - Suite 201
Washington, DC 20003
(P) 202-822-9995


Madison Investments, LLC
2300 Wisconsin Ave. NW - Suite 100B
Washington, DC 20007
(P) 202-737-7111



THIRD FLOOR PLAN

A 1.3

09/23/2013

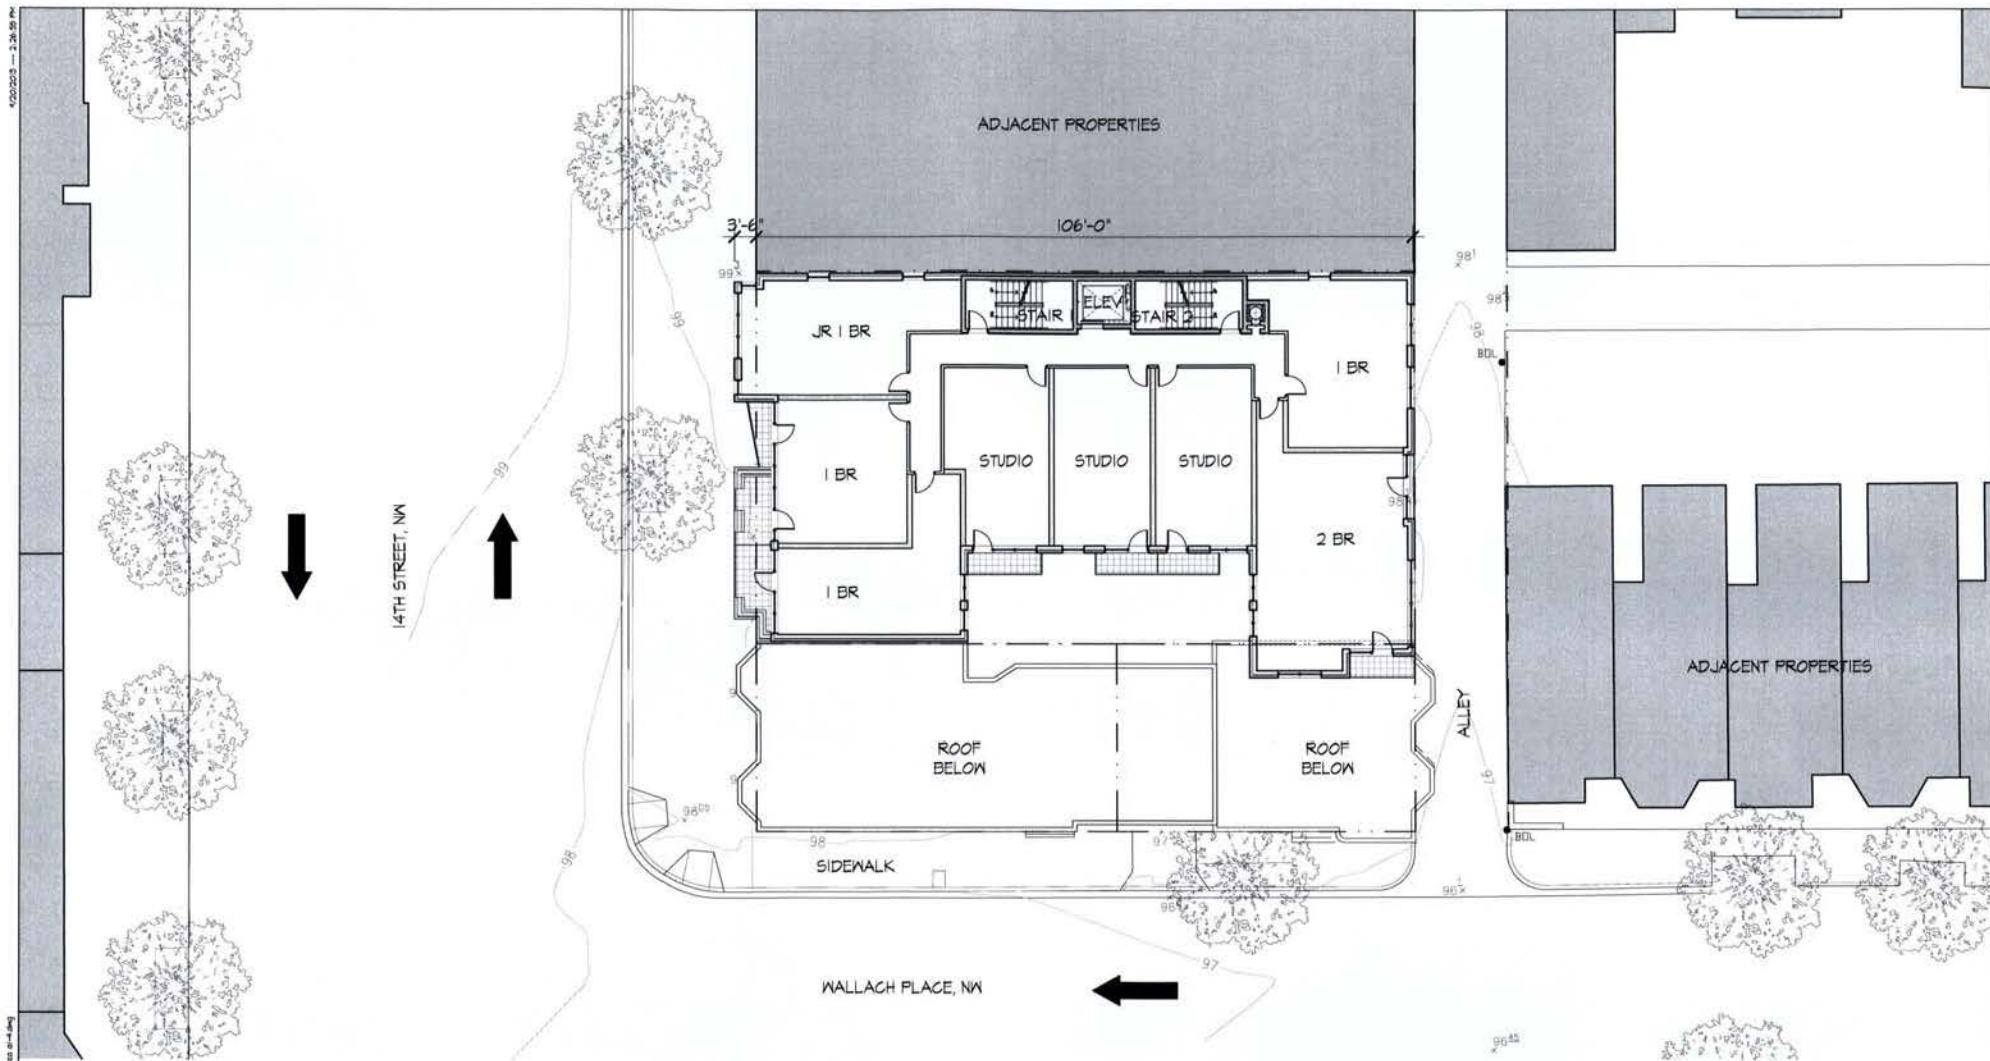

1 FOURTH FLOOR PLAN
SCALE: 1/8"=1'-0"



WALLACH PLACE, NW

Washington, DC 20009
Square: 237 Lot No: 180, 196, 806 Zone: ARTS/CR



PGN Architects, PLLC
210 7th Street SE - Suite 201
Washington, DC 20003
(P) 202-822-5895


Madison Investments, LLC
2300 Wisconsin Ave, NW - Suite 1008
Washington, DC 20007
(P) 202-737-7111



FOURTH FLOOR PLAN

A 1.4

09/23/2013

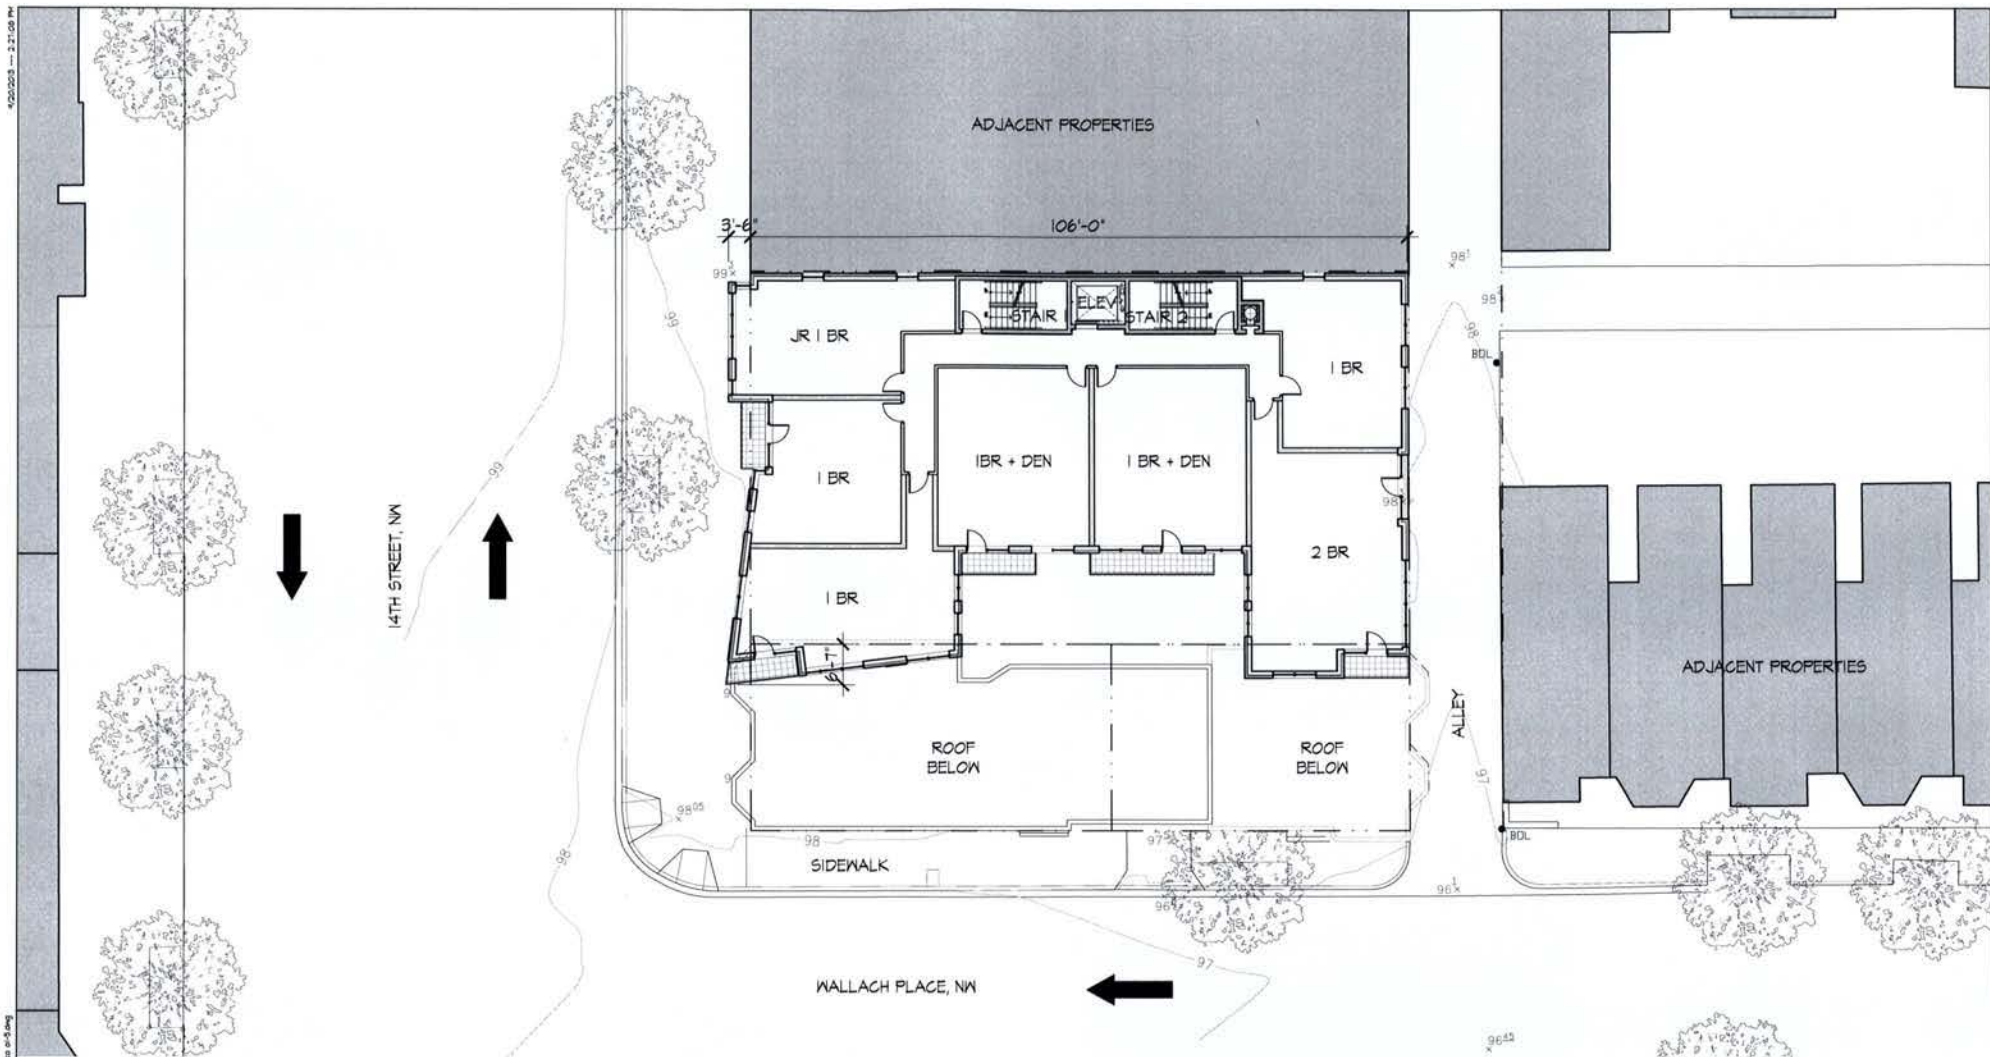

1 FIFTH FLOOR PLAN
SCALE: 1/8"=1'-0"



WALLACH PLACE, NW

Washington, DC 20009
Square: 237 Lot No: 180, 196, 806 Zone: ARTS/CR



PGN Architects, PLLC
210 7th Street SE - Suite 201
Washington, DC 20003
(P) 202-822-5995

Madison Investments, LLC
2300 Wisconsin Ave, NW - Suite 100B
Washington, DC 20007
(P) 202-737-7111



FIFTH FLOOR PLAN

A 1.5

09/23/2013



SIXTH FLOOR PLAN

A 1.6

09/23/2013




PGN
ARCHITECTS

PGN Architects, PLLC
210 7th Street SE - Suite 201
Washington, DC 20003
(P) 202-822-5995

Madison Investments, LLC
2300 Wisconsin Ave, NW - Suite 100B
Washington, DC 20007
(P) 202-737-7111



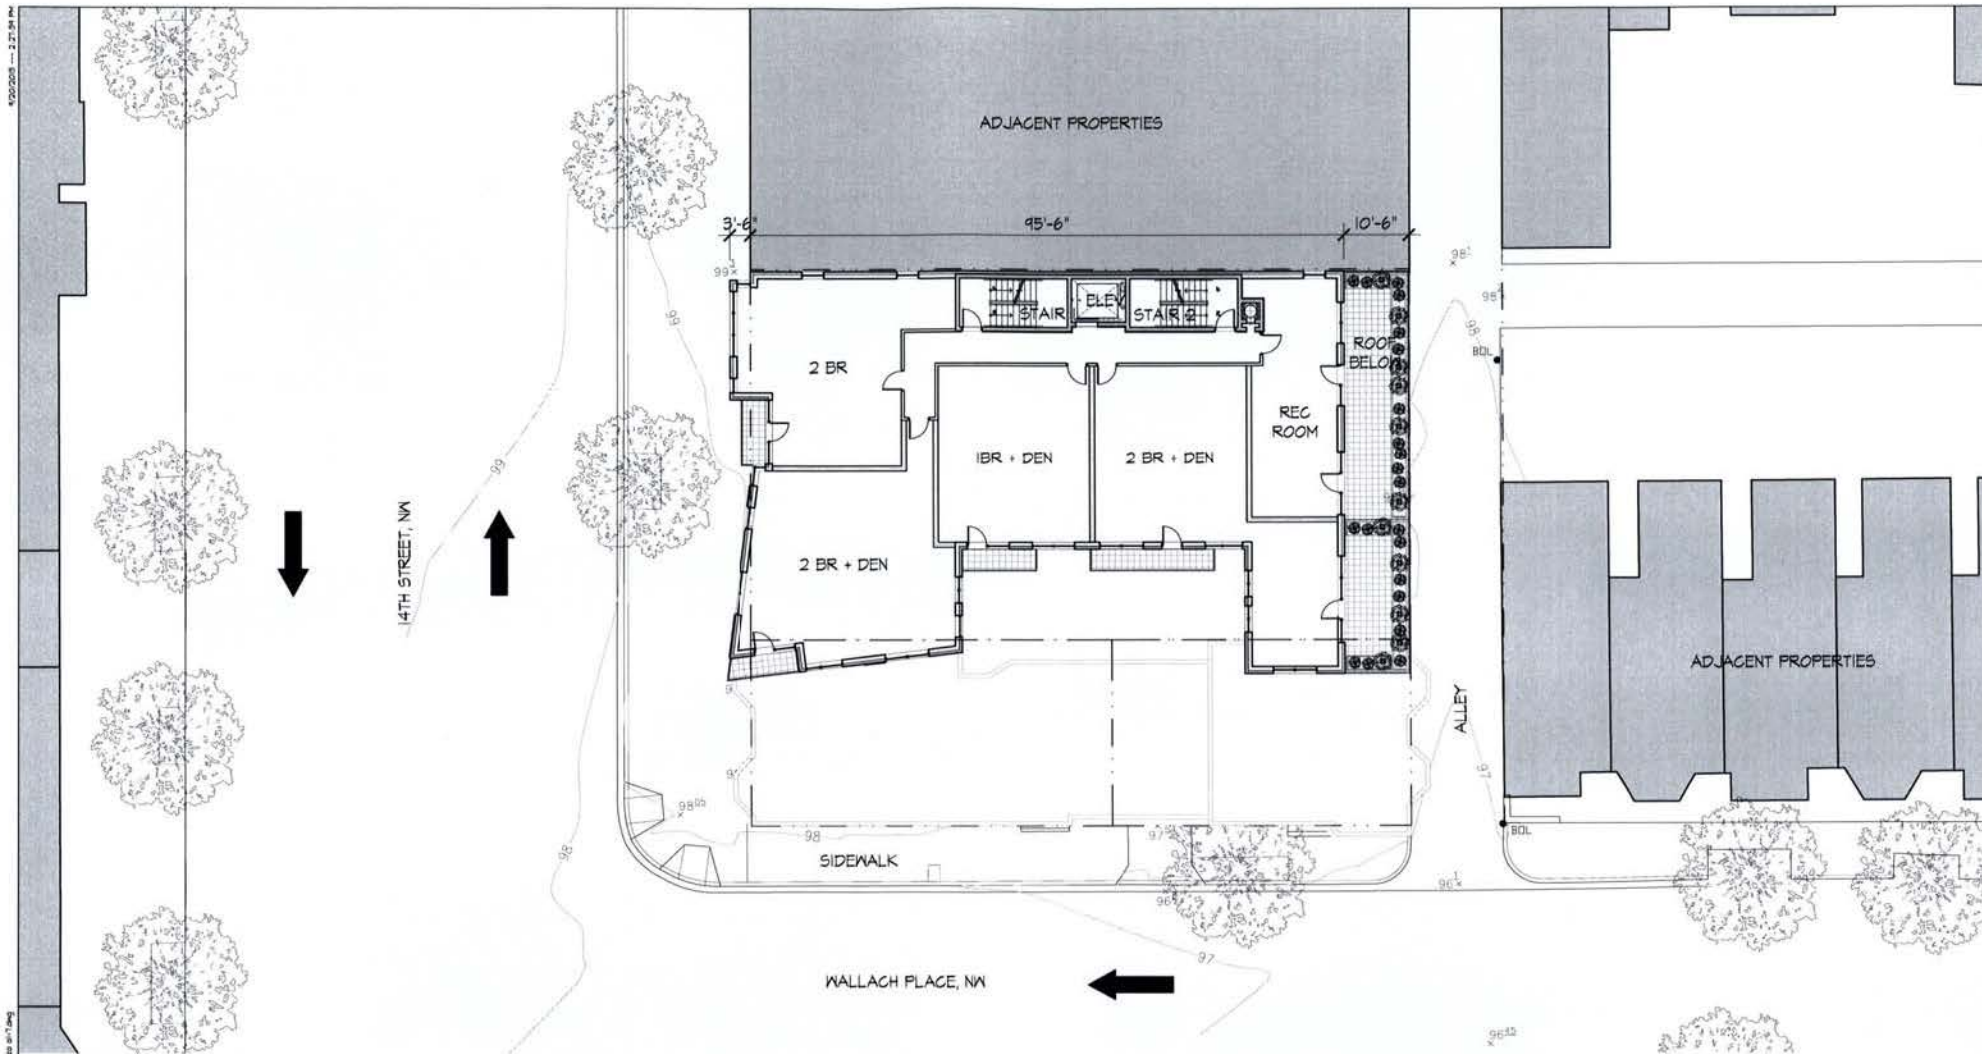

1 SEVENTH FLOOR PLAN
SCALE: 1/8"=1'-0"



WALLACH PLACE, NW

Washington, DC 20009
Square: 237 Lot No: 180, 196, 806 Zone: ARTS/ICR



PGN Architects, PLLC
210 7th Street SE - Suite 201
Washington, DC 20003
(P) 202-822-5995

Madison Investments, LLC
2300 Wisconsin Ave, NW - Suite 100B
Washington, DC 20007
(P) 202-737-7111



SEVENTH FLOOR PLAN

A 1.7

09/23/2013



NINTH FLOOR PLAN

A 1.9



PGN Architects, PLLC
210 7th Street SE - Suite 201
Washington, DC 20003
(P) 202-822-5995

Madison Investments, LLC
2300 Wisconsin Ave, NW - Suite 100B
Washington, DC 20007
(P) 202-737-7111



09/23/2013