

RECEIVED
D.C. OFFICE OF ZONING
2013 AUG 14 AM 10:46



EXISTING ADDITION
13.4'± 7.3'±
PROPERTY LINE

BOARD OF ZONING ADJUSTMENT
District of Columbia

CASE NO. 18650

EXHIBIT NO. 14

CARR

FRONT ELEVATION
SCALE: 1/4" = 1'-0"


Board of Zoning Adjustment
District of Columbia
CASE NO. 18650
EXHIBIT NO. 14



CARR
ALLEY SIDE ELEVATION
SCALE: 1/4" = 1'-0"

RECEIVED
A.C. OFFICE OF ZONING
2013 AUG 14 AM 10:46

RECEIVED
D.C. OFFICE OF ZONING
2013 AUG 14 AM 10:46

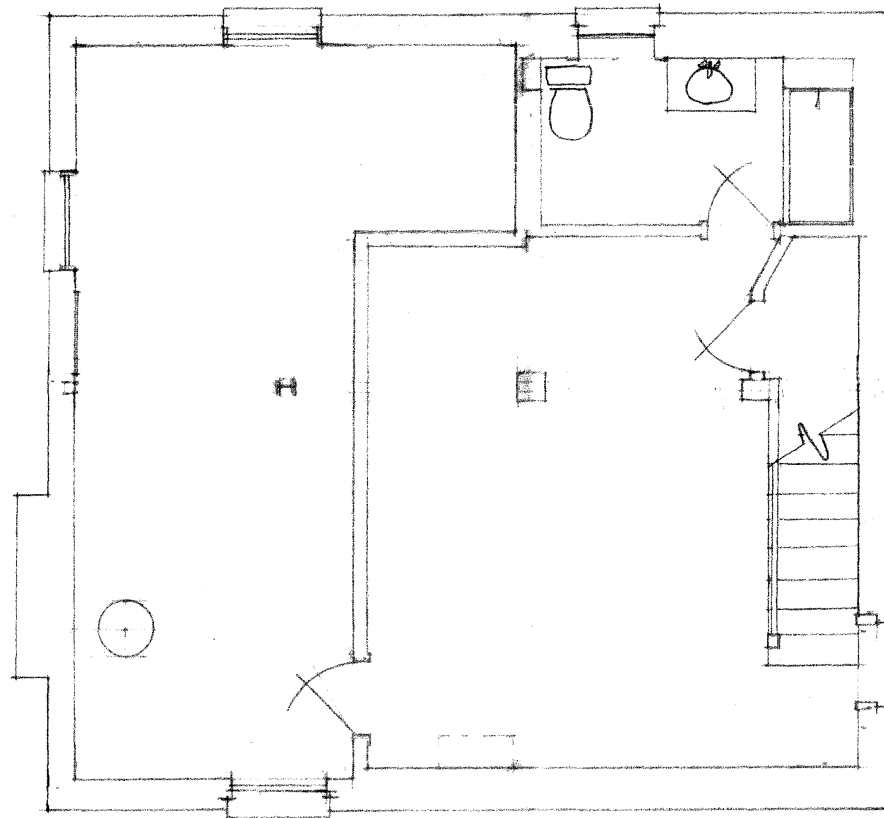


20.7' +/-

PROPERTY LINE

CARR

EXISTING BSMT
SCALE: 1/4" = 1'-0"

2013 AUG 14 AM 10:46

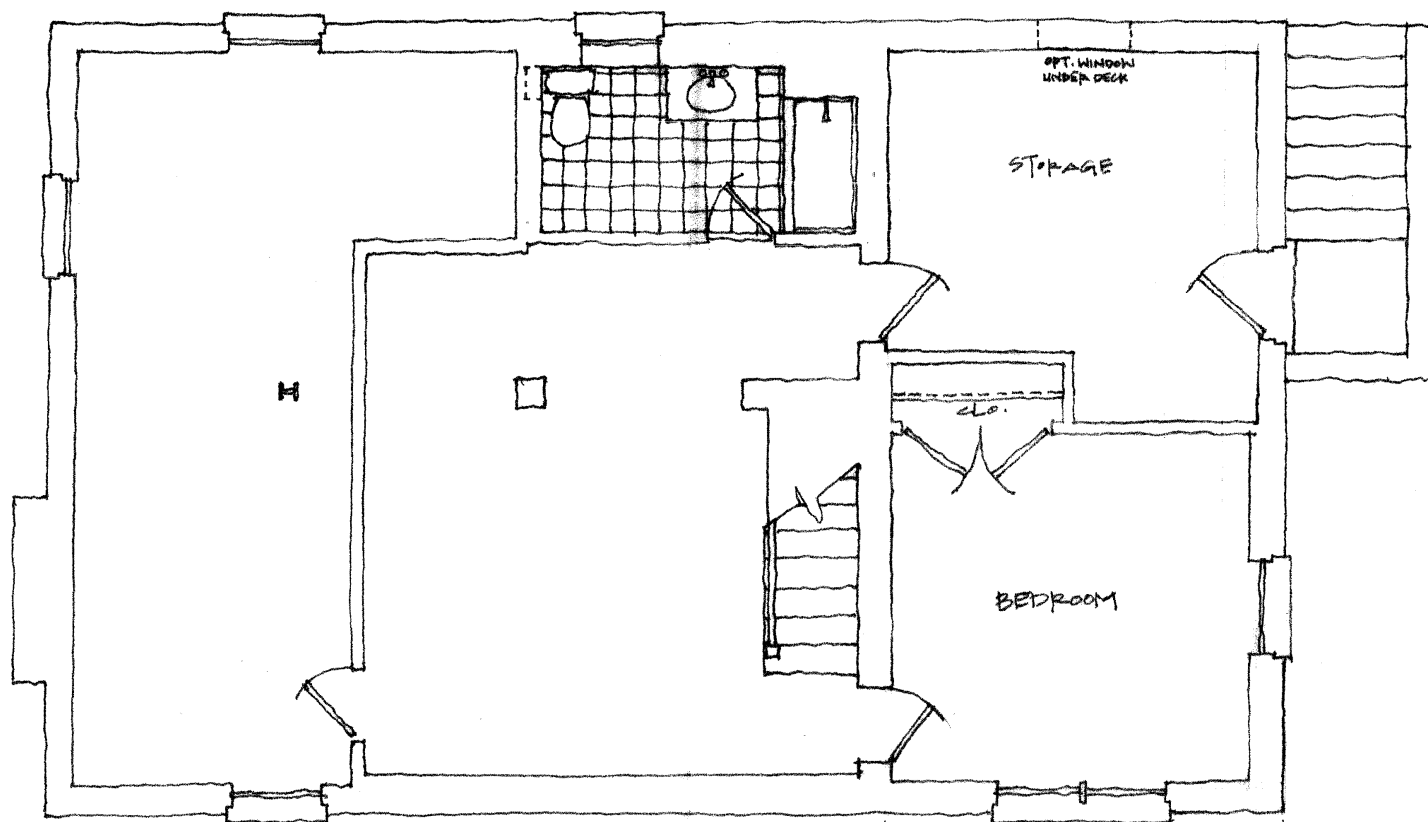

EXISTING ADDITION


13'4 1/4" 7'3 1/4"

CARR

PROPOSED BSMT
SCALE: 1/4" = 1'-0"

PROPERTY LINE

RECEIVED
D.C. OFFICE OF ZONING
2013 AUG 14 AM 10:46

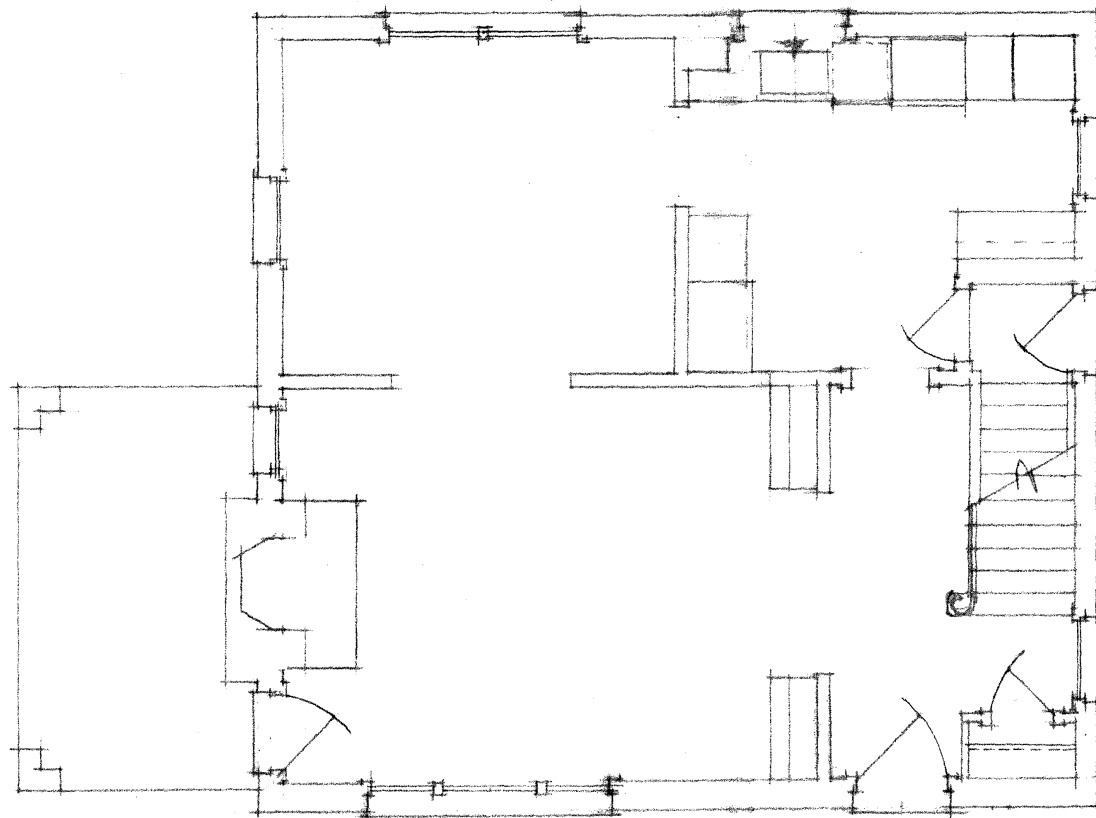


20.7' +/-

CARR
EXISTING 1ST FLOOR
SCALE: 1/4" = 1'-0"

PROPERTY LINE

RECEIVED
B.C. OFFICE OF ZONING
2003 AUG 14 AM 10:46

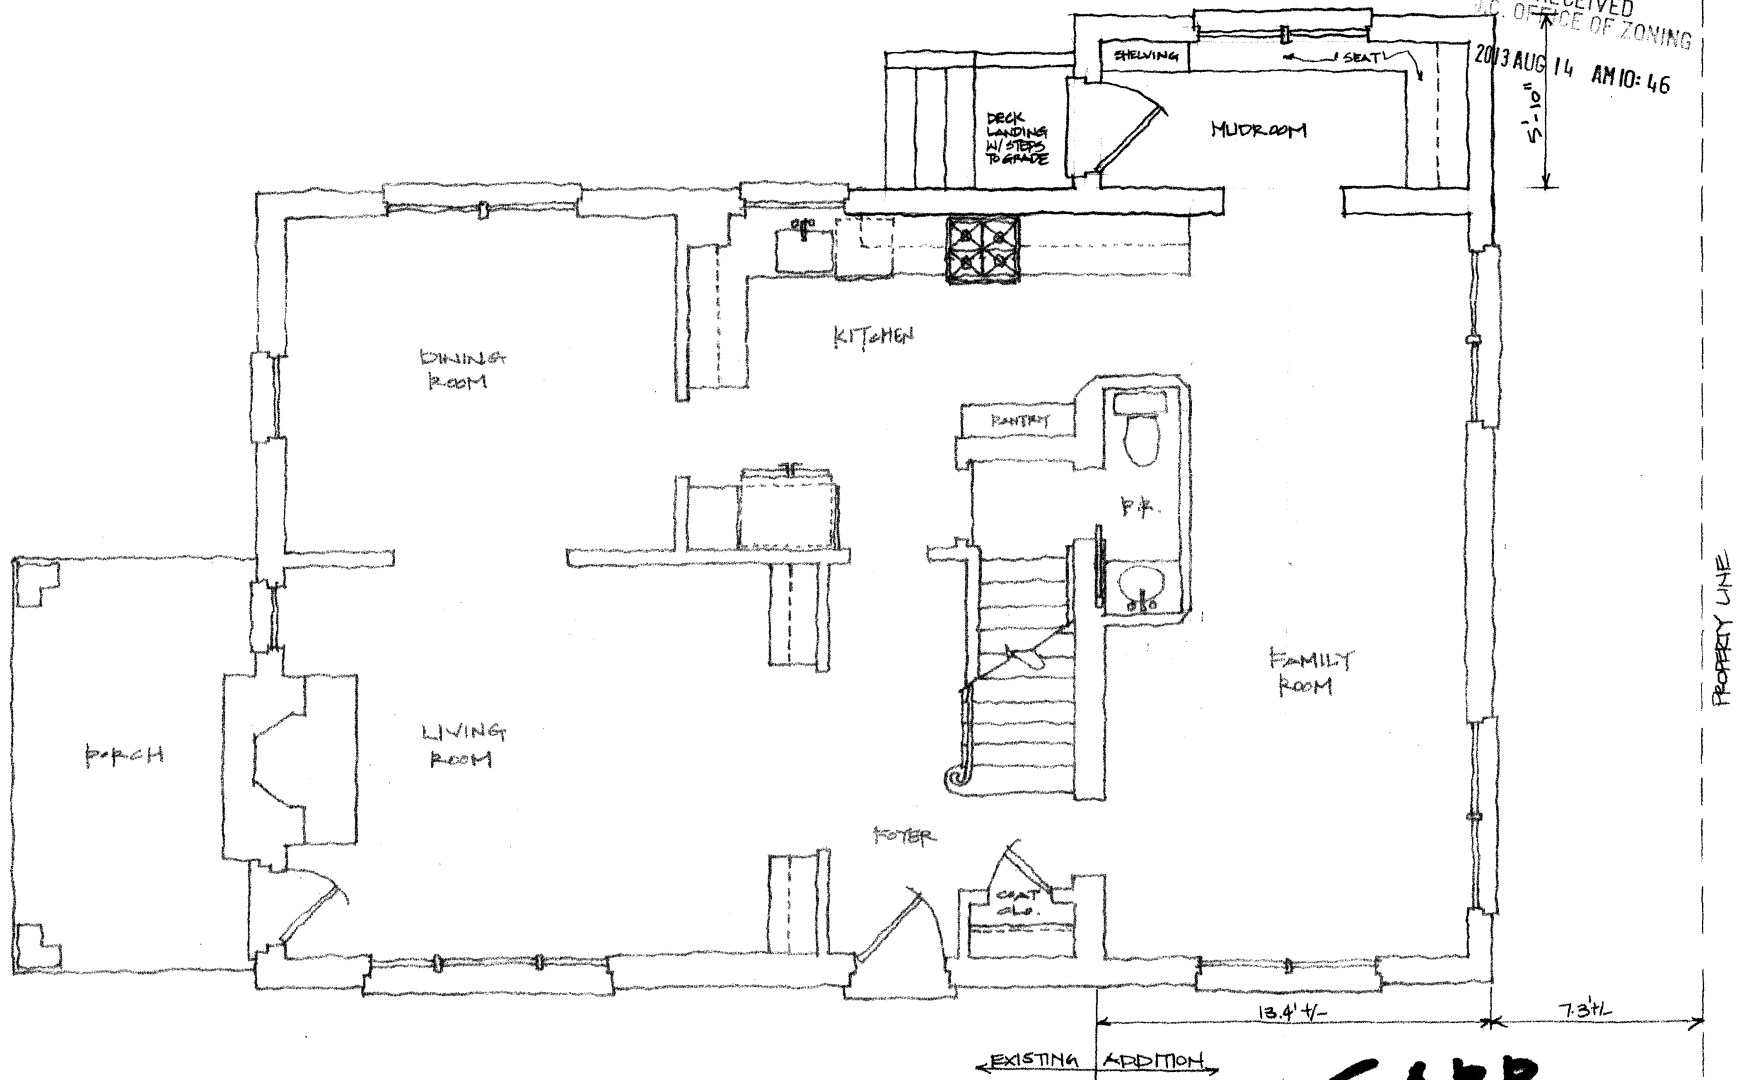


CARR

PROPOSED 1ST FLOOR
SCALE: 1/4" = 1'-0"

RECEIVED
N.C. OFFICE OF ZONING

2013 AUG 14 AM 10:46

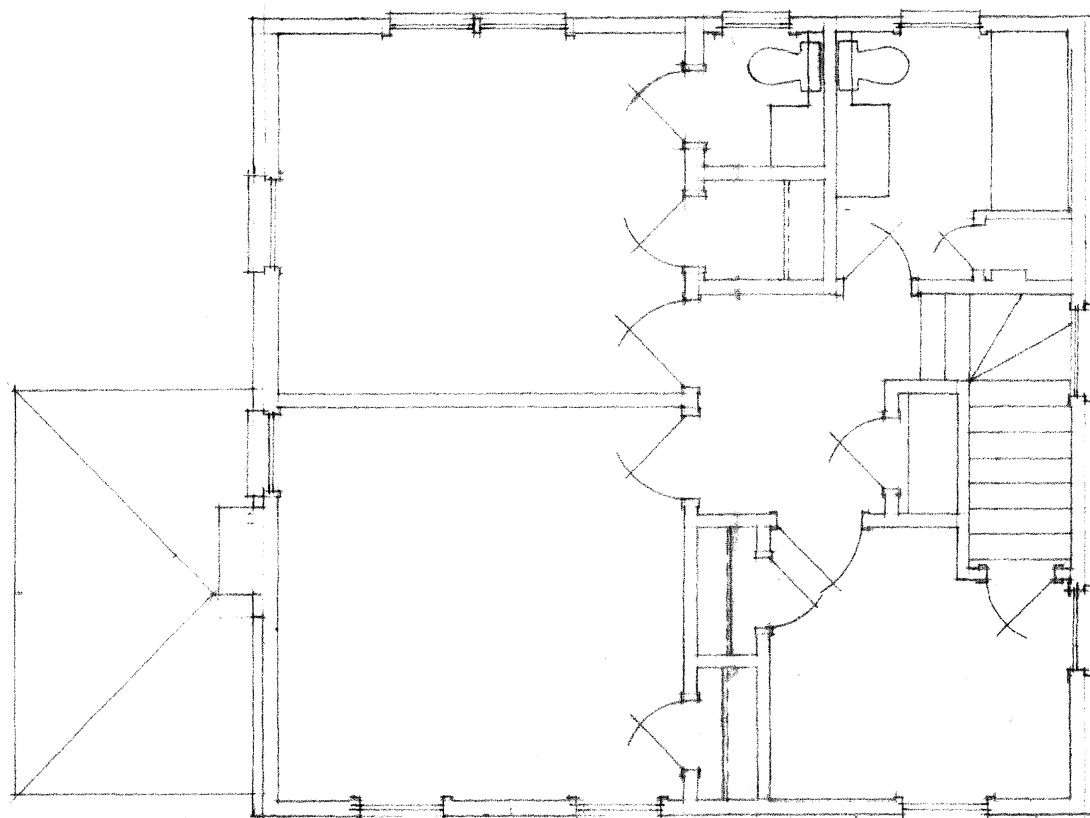


20.7'±

PROPERTY LINE

CARR

EXISTING 2ND FLOOR
SCALE: 1/4" = 1'-0"

RECEIVED
D.C. OFFICE OF ZONING
2013 AUG 13 AM 10:46
5'-0"

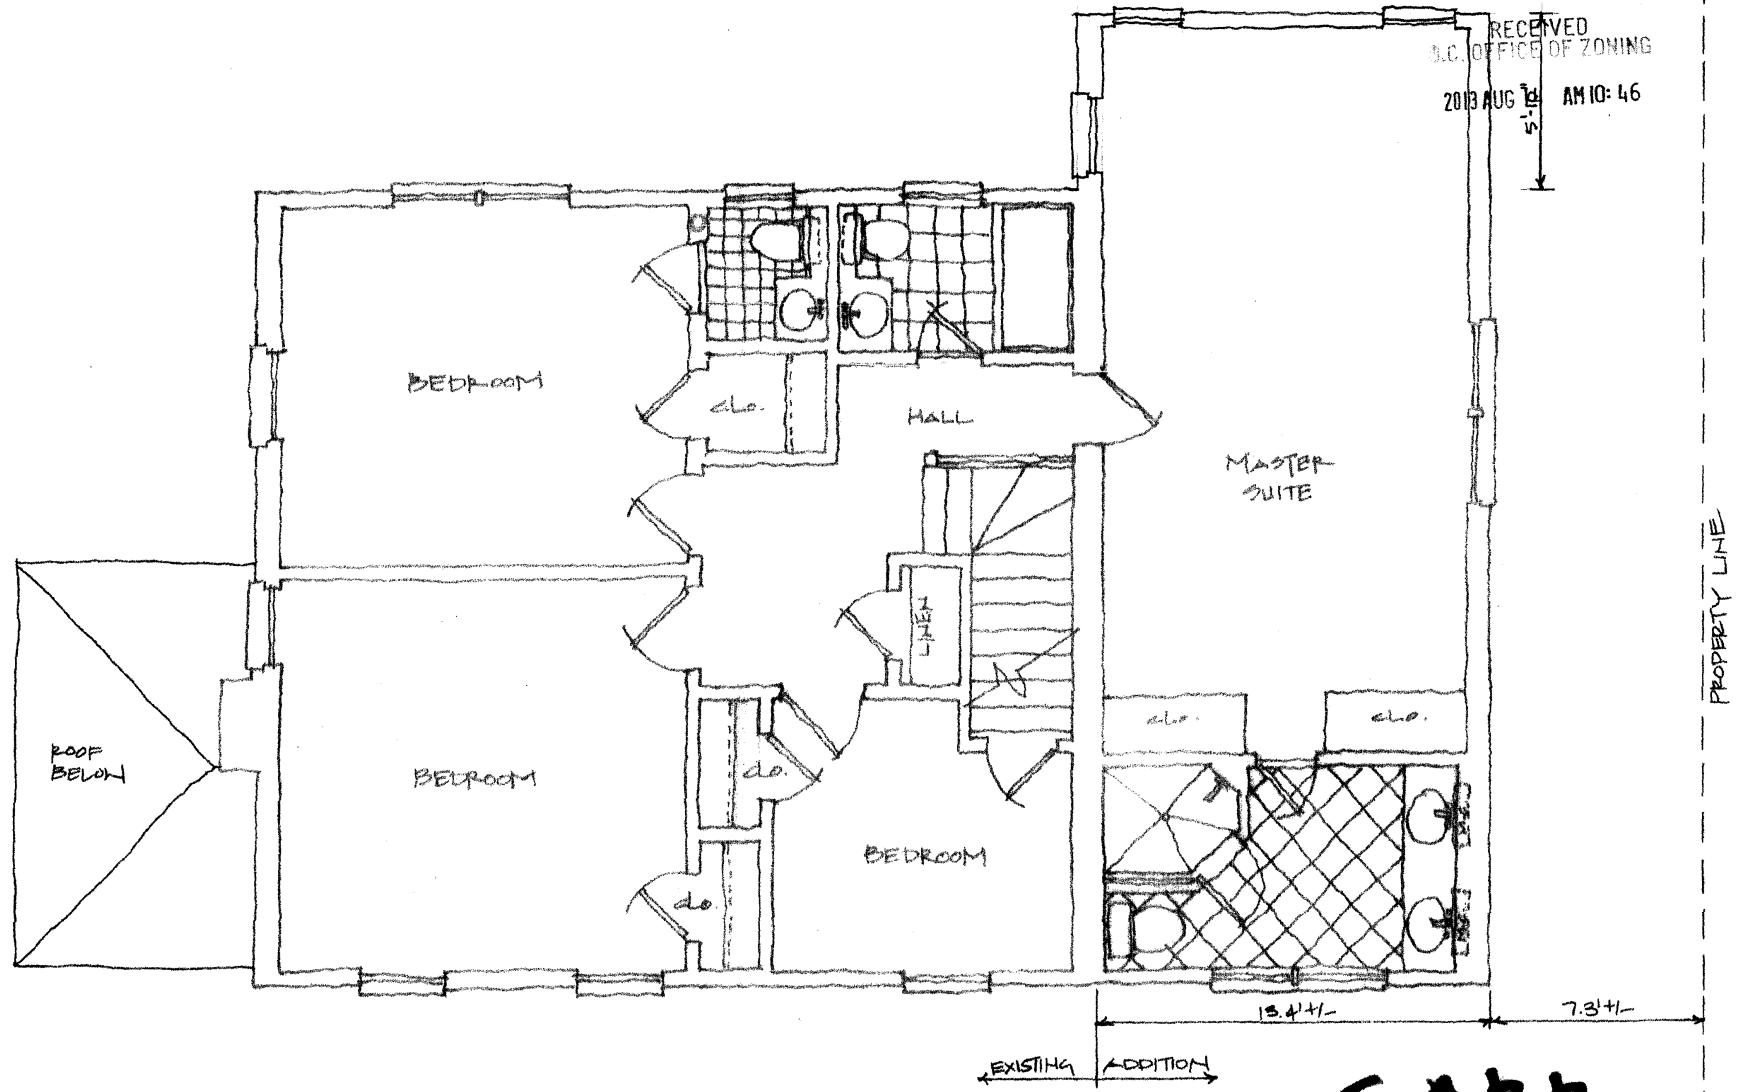

CARR
PROPOSED 2ND FLOOR
SCALE: 1/4" = 1'-0"