


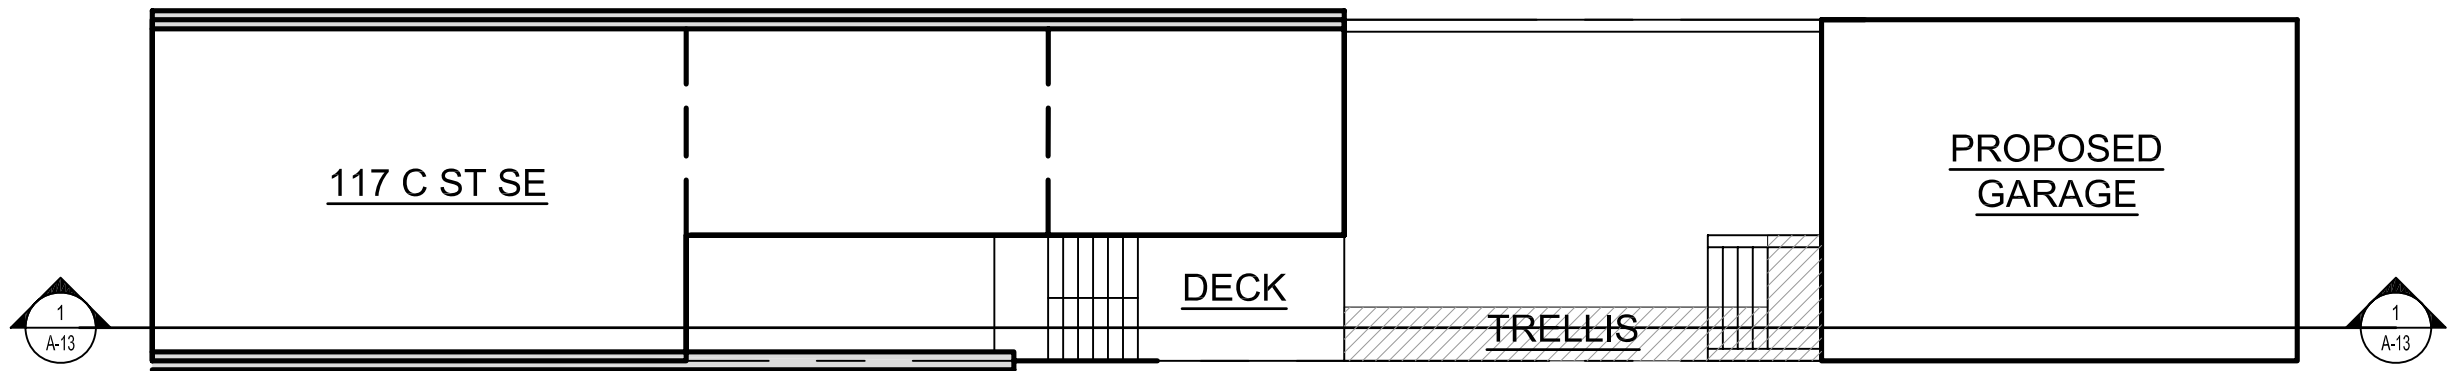

1 SITE ELEVATION
A-13 SCALE: NTS



REVISIONS		
#	DATE	COMMENTS

LESTER RESIDENCE
117 C STREET SE Washington, DC 20003

FOWLER ARCHITECTS
1819 D STREET SE
WASHINGTON, DC 20003
(202) 546-0896
www.fowler-architects.com

SEAL:

VERSION: BZA
DATE: 11-25-13
SCALE: NTS

SITE ELEVATION
A-13