



RECEIVED
2010 SEP -4 AM 10:18

BOARD OF ZONING ADJUSTMENT
District of Columbia
CASE NO. 18663
EXHIBIT NO. 10

Board of Zoning Adjustment
District of Columbia
CASE NO. 18663
EXHIBIT NO. 10


Google

The Lab School of Washington
Reservoir Road Campus 08.21.2013

RECEIVED
CITY OFFICE OF ZONING
2013 SEP -4 AM 10:19





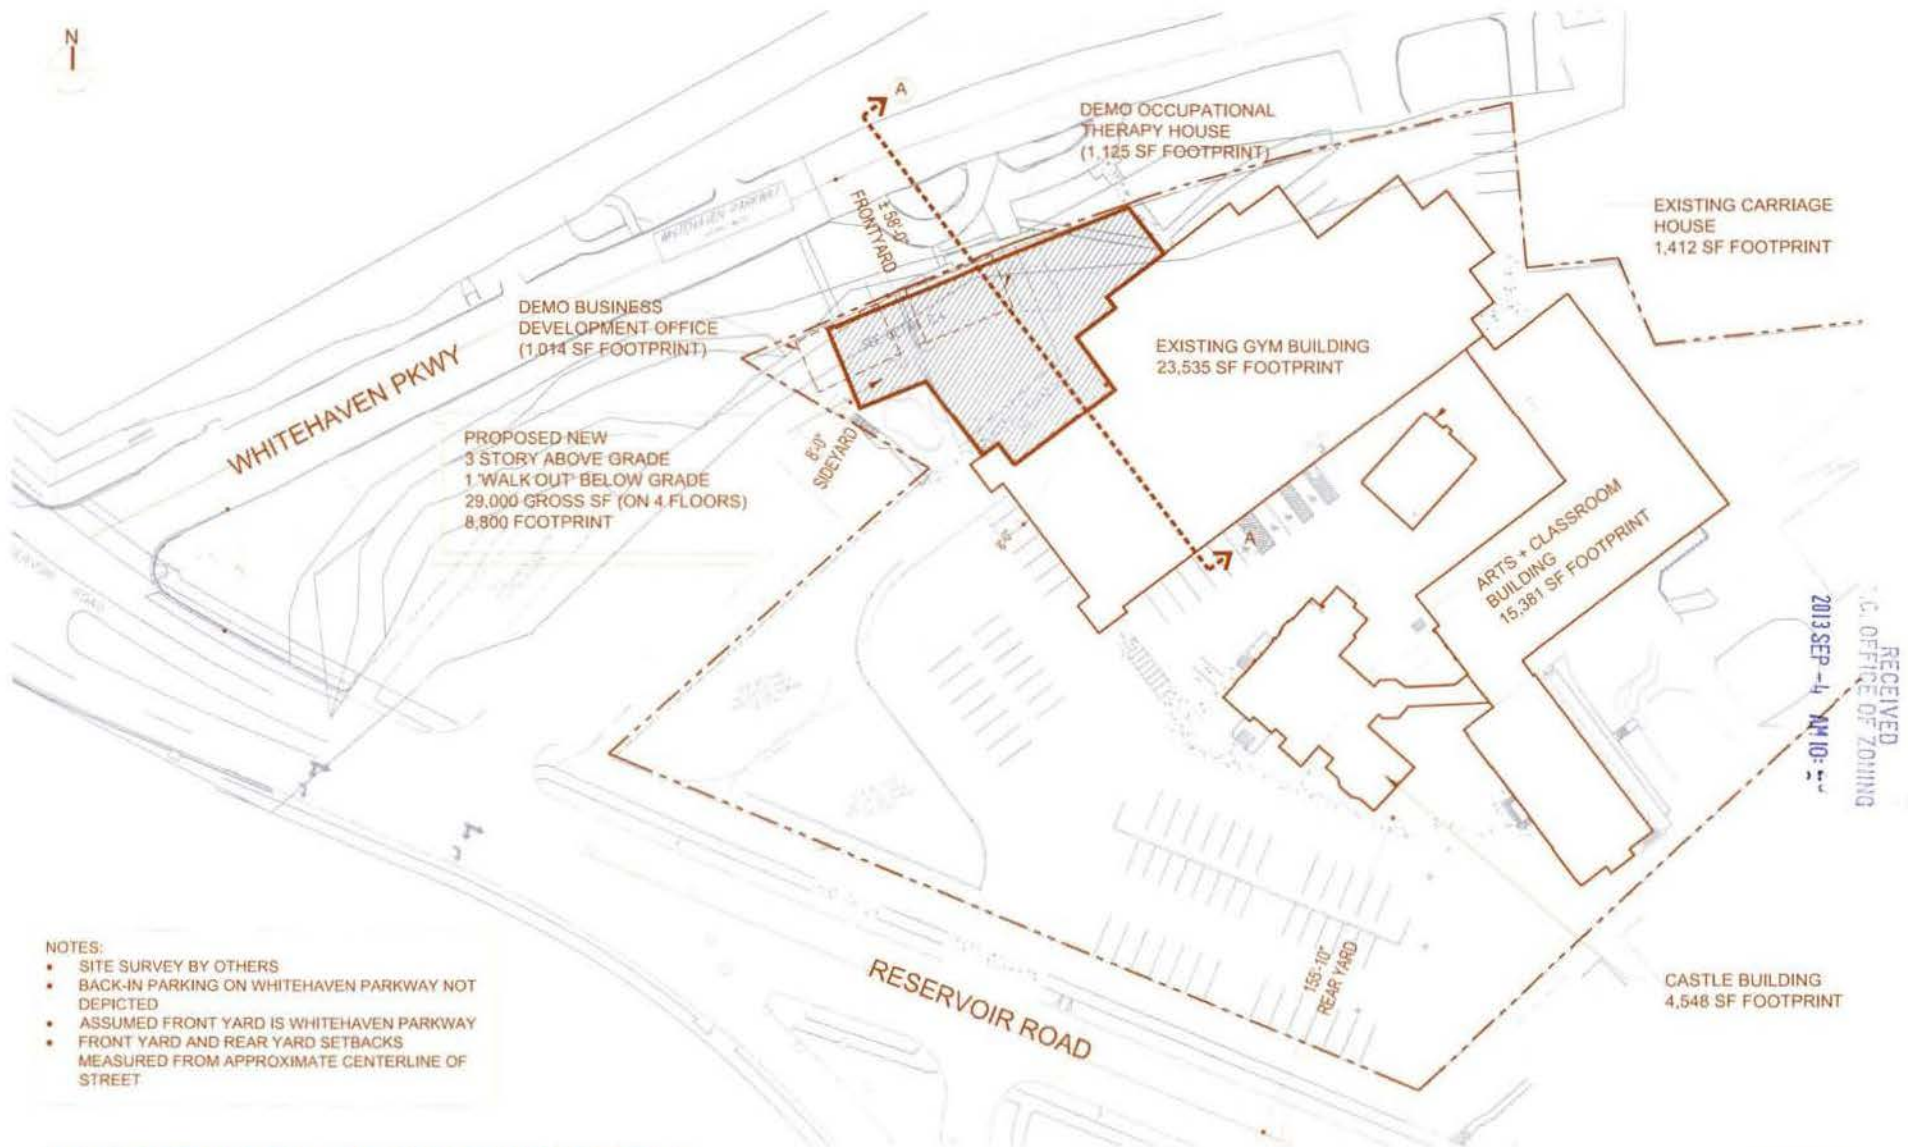

LAB SCHOOL OF WASHINGTON


CONCEPT SITE PLAN
SCALE: 1" = 50'

PRELIMINARY BZA
SEPTEMBER 03, 2013

SHWGROUP



- SITE SURVEY BY OTHERS
- FLOOR AND CEILING LEVELS ARE APPROXIMATE

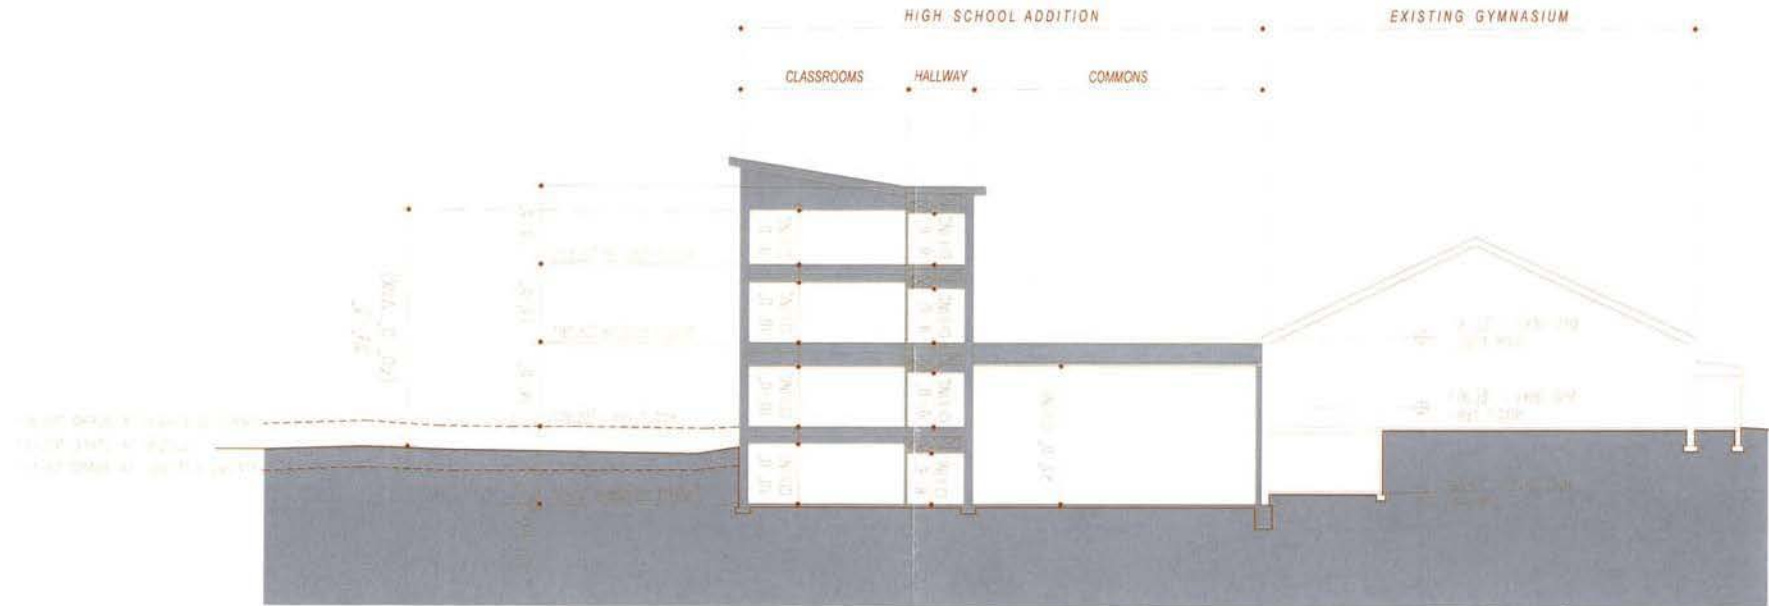

CONCEPT SECTION A-A
SCALE: 1"=20'

PRELIMINARY BZA
SEPTEMBER 03, 2013



SHWGROUP



The Lab School of Washington

Reservoir Road Campus 08.21.2013

RECEIVED
N.C. OFFICE OF ZONING
2013 SEP -4 AM 10: 19

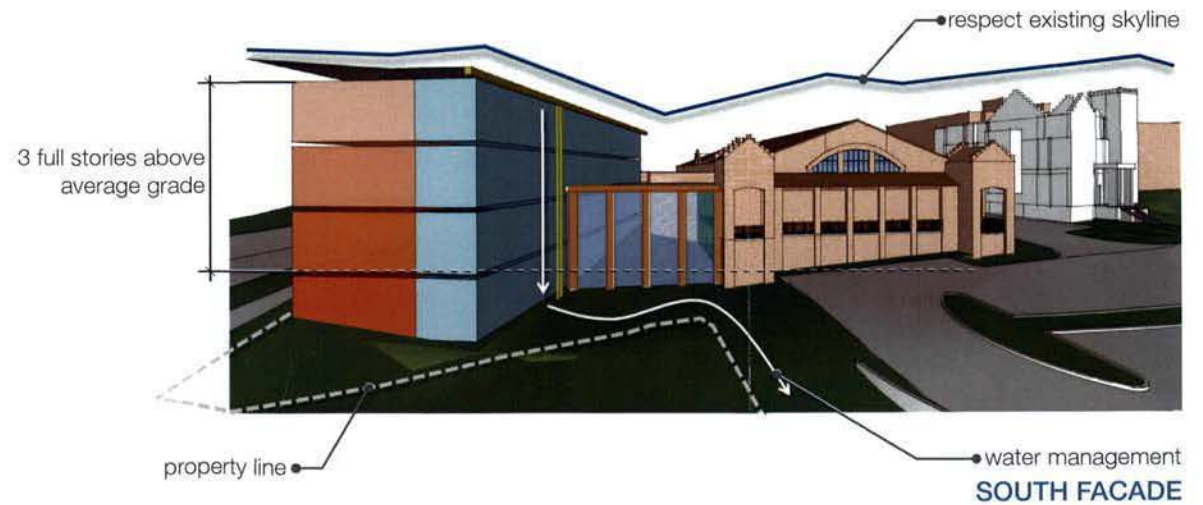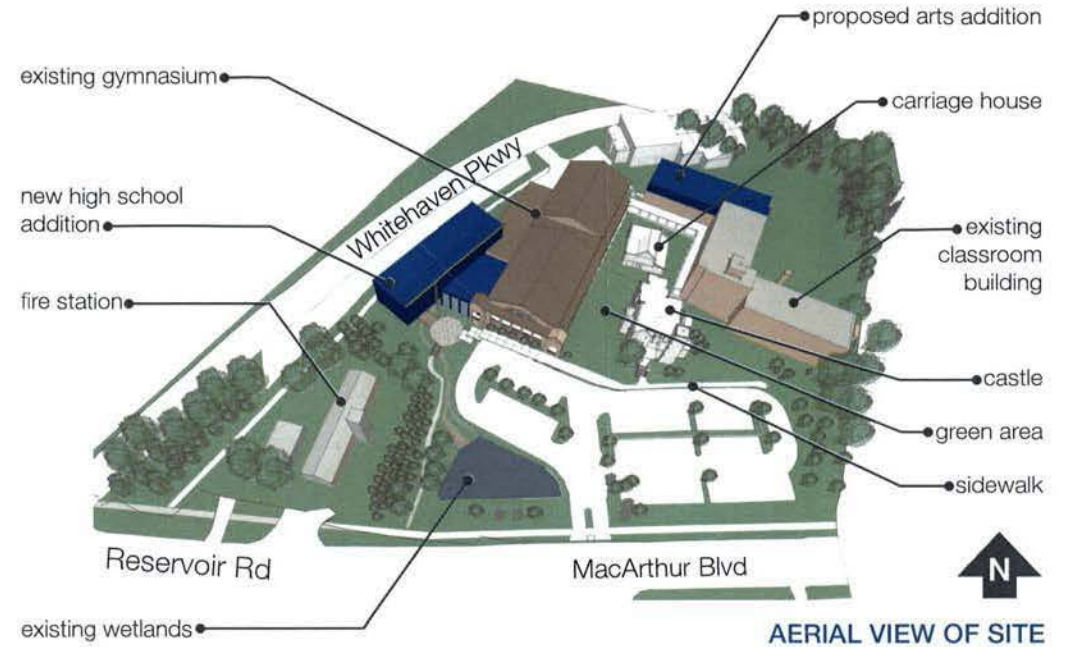

The Lab School of Washington
Reservoir Road Campus 08.21.2013



SOUTHWEST VIEW FROM WHITEHAVEN PKWY



NORTHWEST VIEW FROM WHITEHAVEN PKWY





Google earth





Google earth

feet
meters

10

6



RECEIVED
C.C. OFFICE OF ZONING
SEP 4 AM 10:19
2013



Google earth

feet
meters

20

RECEIVED
M.C. OFFICE OF ZONING
2013 SEP -4 AM 10:19



4759 Reservoir Rd NW, Washington, DC 20007, USA

© 2013 Google

© 2013 Google

Google earth

Google earth

feet
meters



RECEIVED
D.C. OFFICE OF ZONING
SEP 10 AM 10:19