


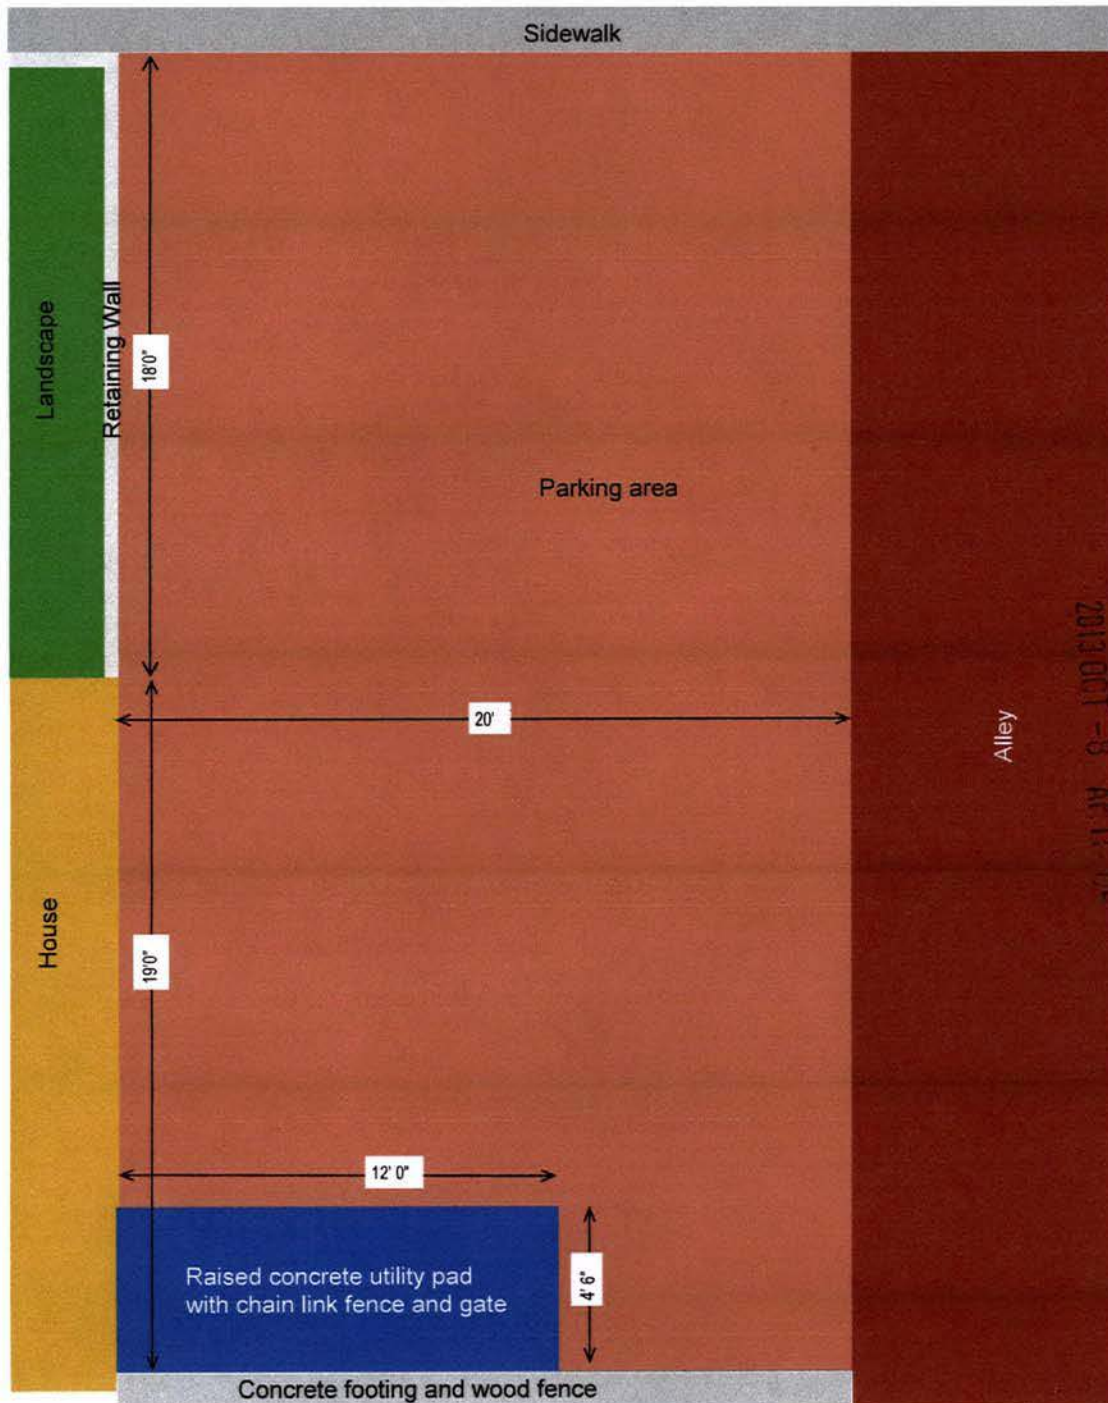

RECEIVED  
D.C. OFFICE OF ZONING  
2013 OCT -8 AM 11:01


## Current Status

BOARD OF ZONING ADJUSTMENT  
District of Columbia

CASE NO. 18679


EXHIBIT NO. 9

Board of Zoning Adjustment  
District of Columbia  
CASE NO.18679  
EXHIBIT NO.9

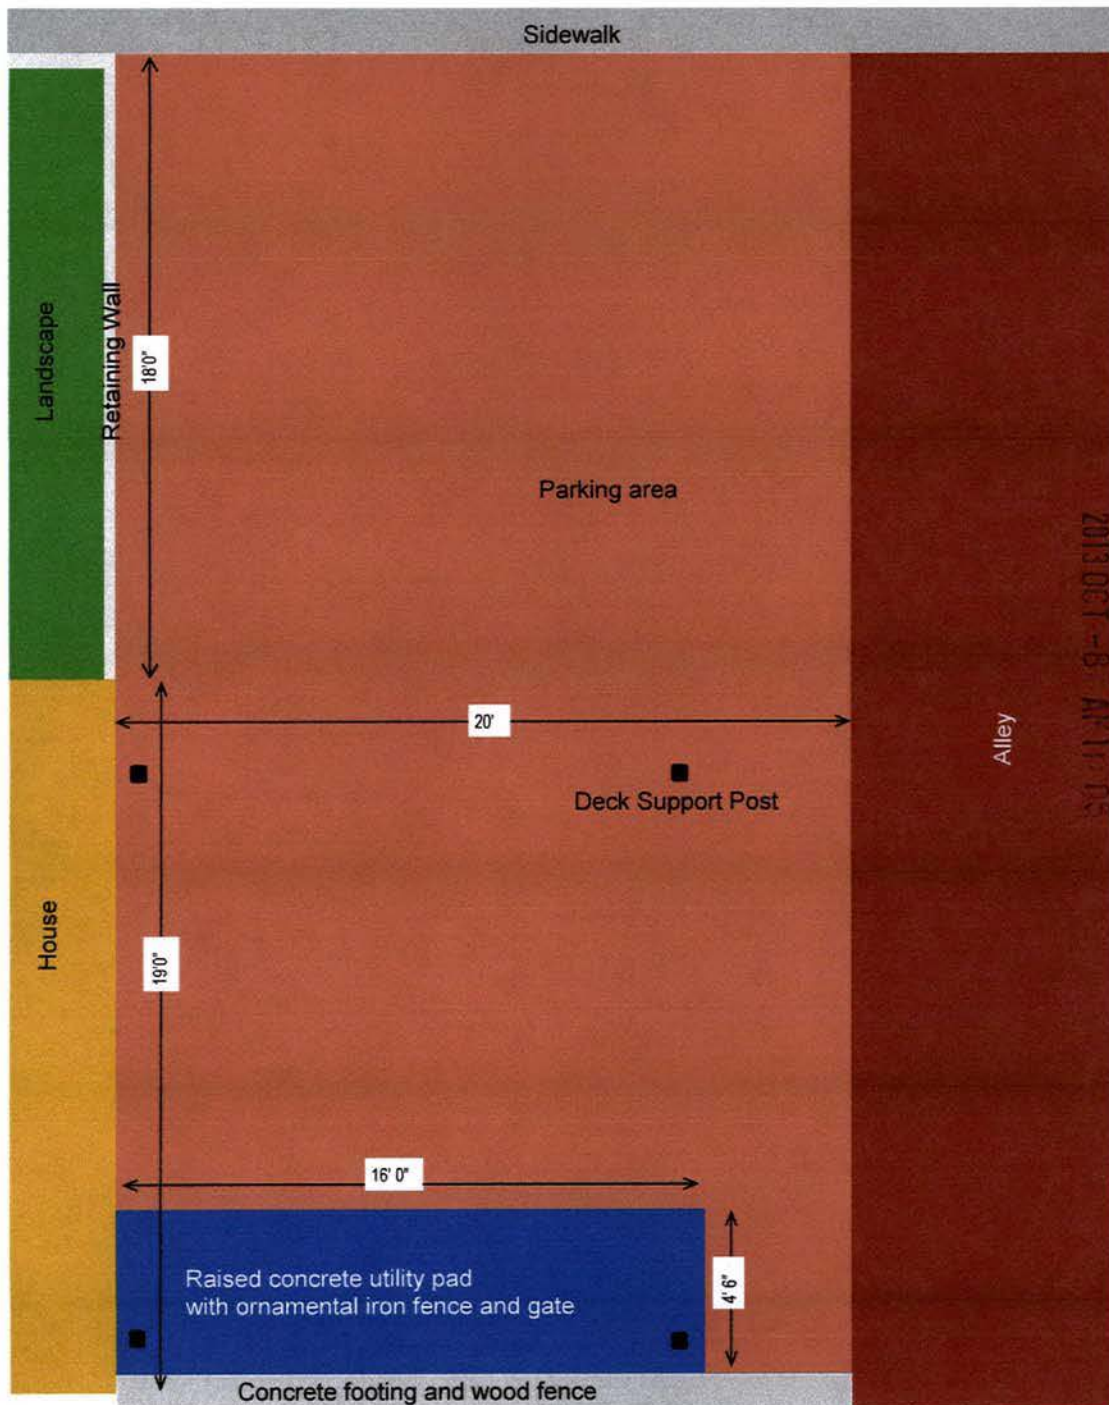

RECEIVED  
D.C. OFFICE OF ZONING  
2013 OCT -8 AM 11:05

**Proposed Ground Level**

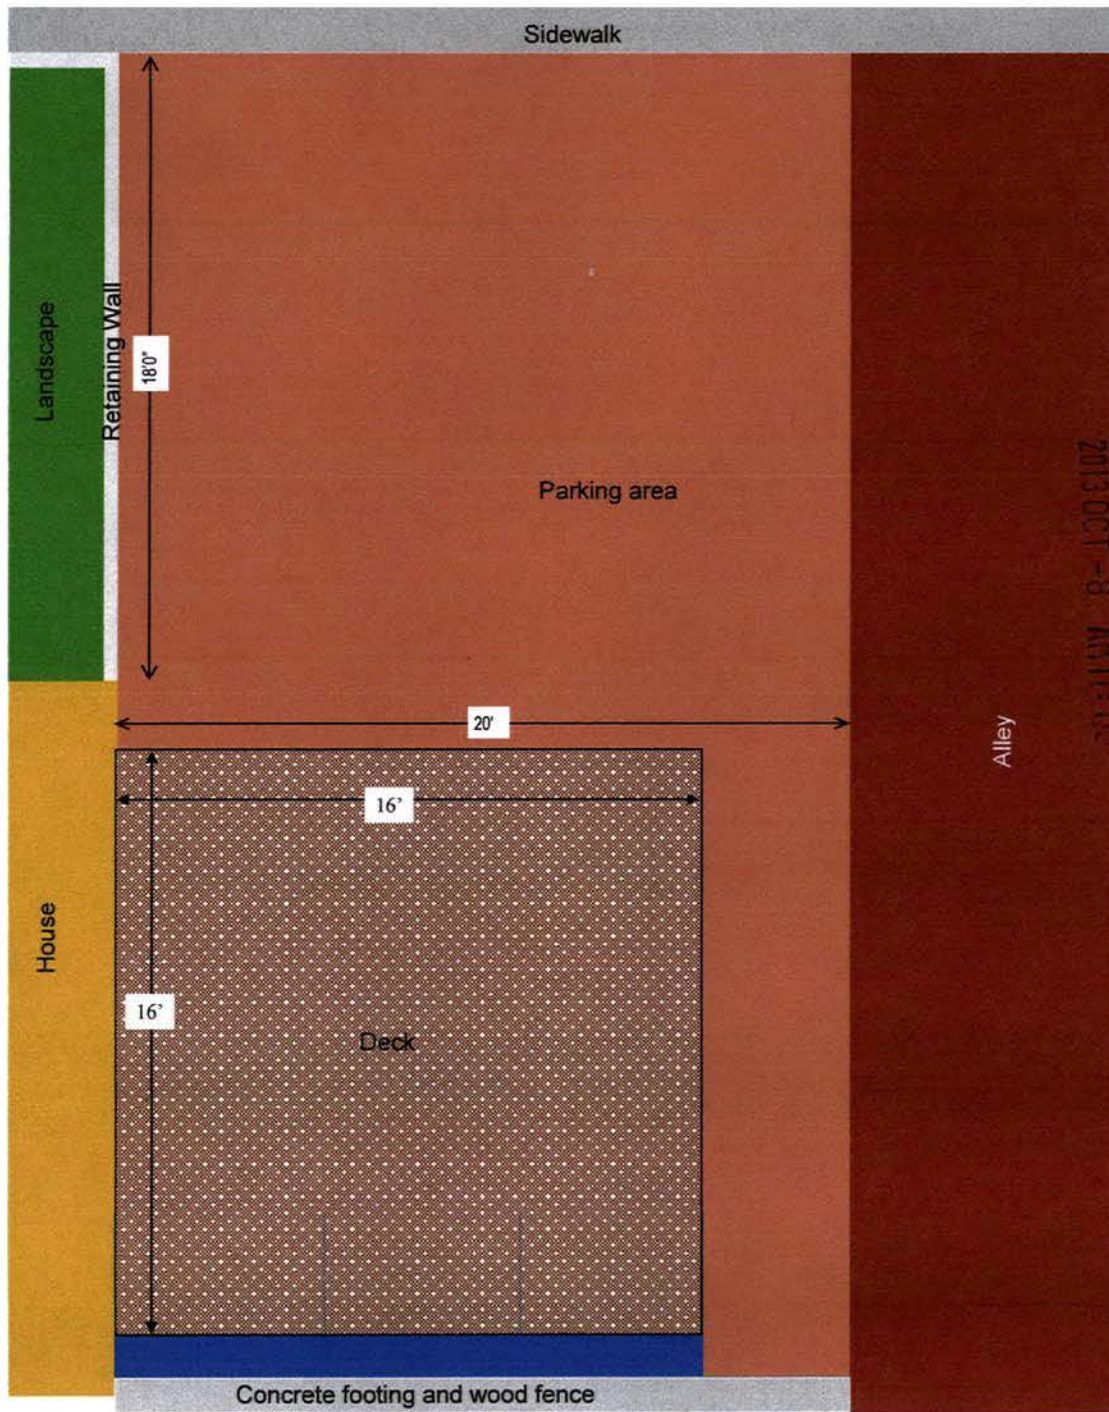

RECEIVED  
D.C. OFFICE OF ZONING  
2013 OCT -8 AM 11:05

**Proposed Deck Level**