


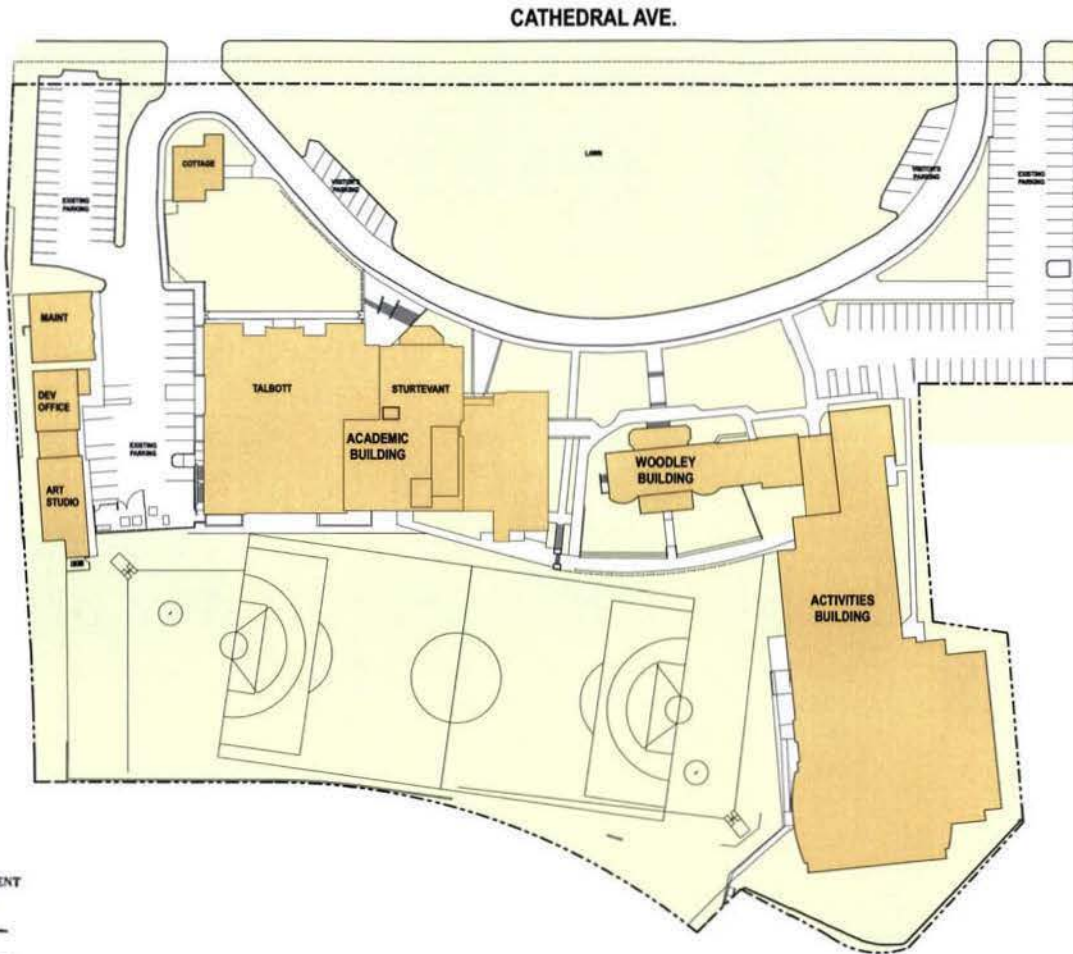

MARET SCHOOL

ADDITIONS & RENOVATIONS

3000 CATHEDRAL AVE, NW
WASHINGTON DC 20008

NOSCERE VIVERE EST

"TO LEARN IS TO LIVE"

RECEIVED
D.C. OFFICE OF ZONING
2013 DEC -9 PM 12:33

BZA SUBMISSION

BOARD OF ZONING ADJUSTMENT
District of Columbia
CASE NO. 18715
EXHIBIT NO. 10

CAMPUS IMPROVEMENTS
Maret School BZA SUBMISSION


cox graae + spack architects
22 NOVEMBER 2013



1

Board of Zoning Adjustment
District of Columbia
CASE NO.18715
EXHIBIT NO.10

RECEIVED
D.C. OFFICE OF ZONING
2013 DEC -9 PM 12: 33

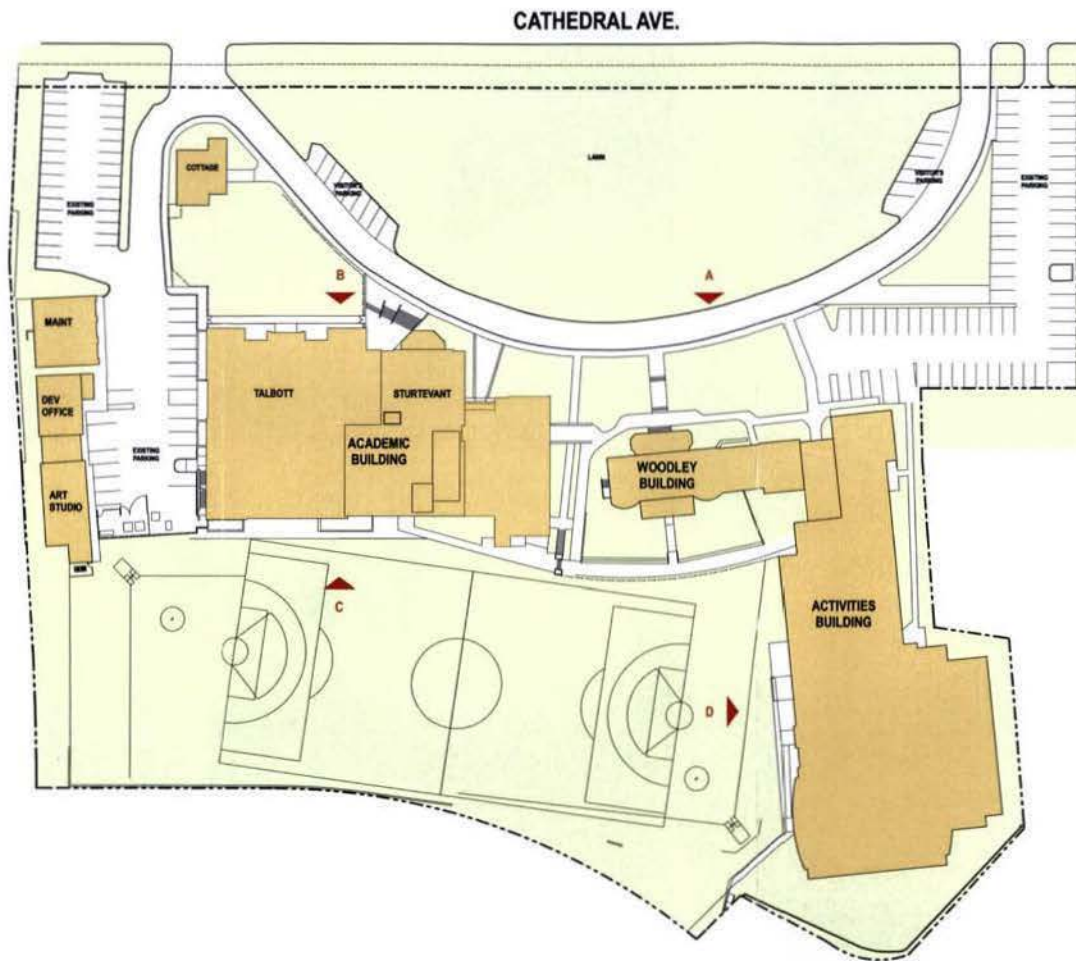

EXISTING SITE PHOTOS



ELEVATION A



ELEVATION B



ELEVATION C



ELEVATION D





CAMPUS IMPROVEMENTS - EXISTING SITE PLAN

Maret School BZA SUBMISSION

cox graae + spack architects
22 NOVEMBER 2013
copyright © cox graae + spack architects 2012



RECEIVED
D.C. OFFICE OF ZONING
2013 DEC -9 PM 12: 33

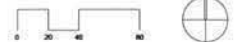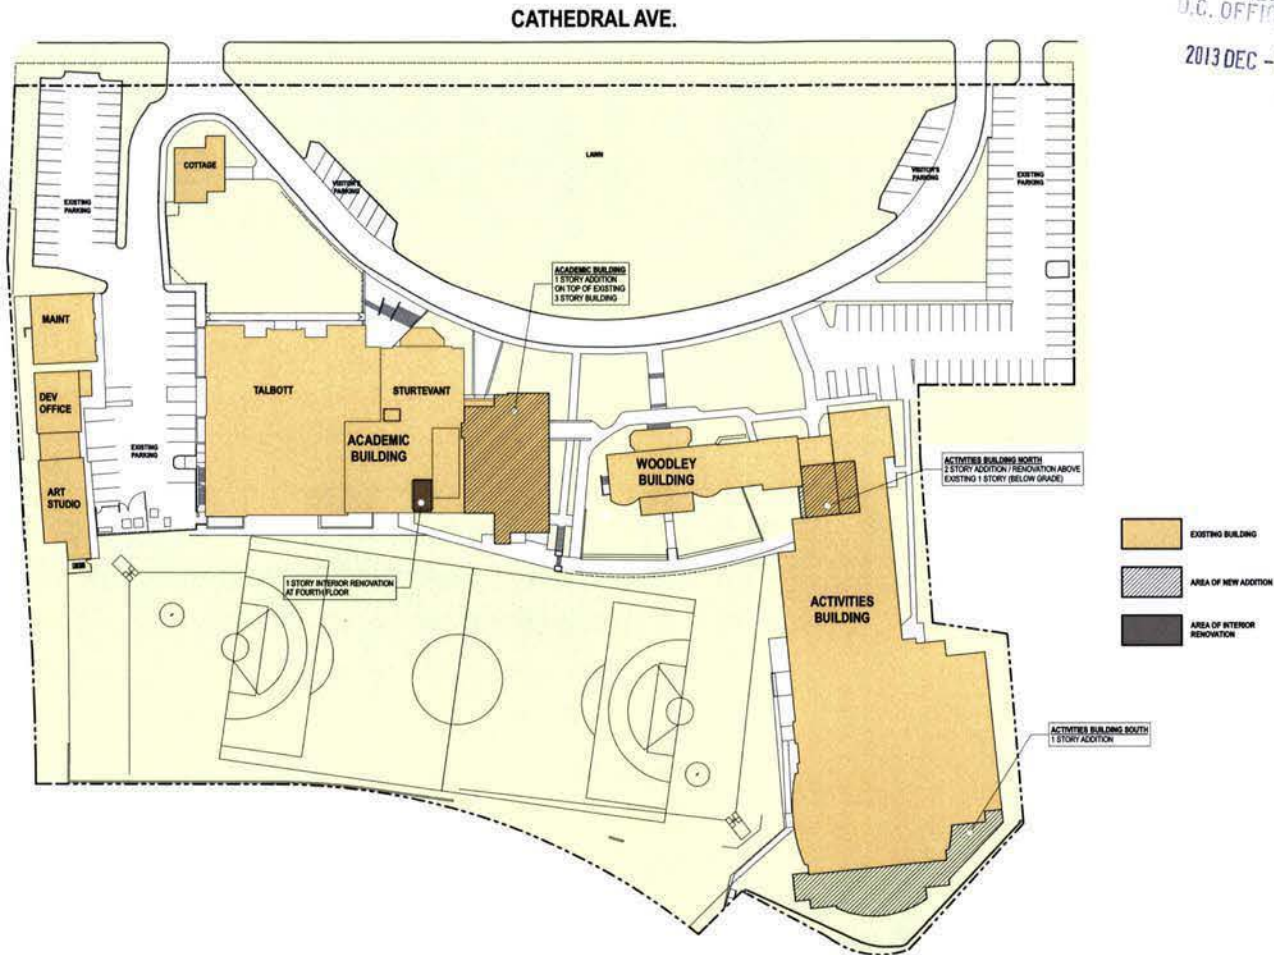


CAMPUS IMPROVEMENTS - PROPOSED SITE PLAN
Maret School BZA SUBMISSION


cox graae + spack architects
22 NOVEMBER 2013
copyright © cox graae + spack architects 2012




RECEIVED
D.C. OFFICE OF ZONING
2013 DEC -9 PM 12: 33

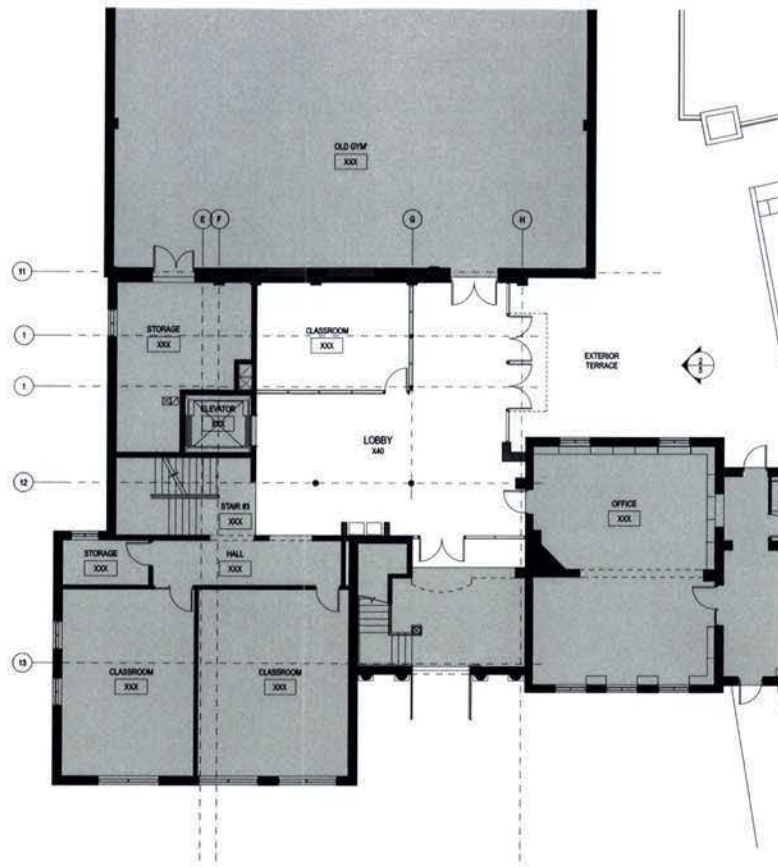

1 ACTIVITIES BUILDING NORTH - LEVEL 2 ADDITION
SCALE 1/8" = 1'-0"

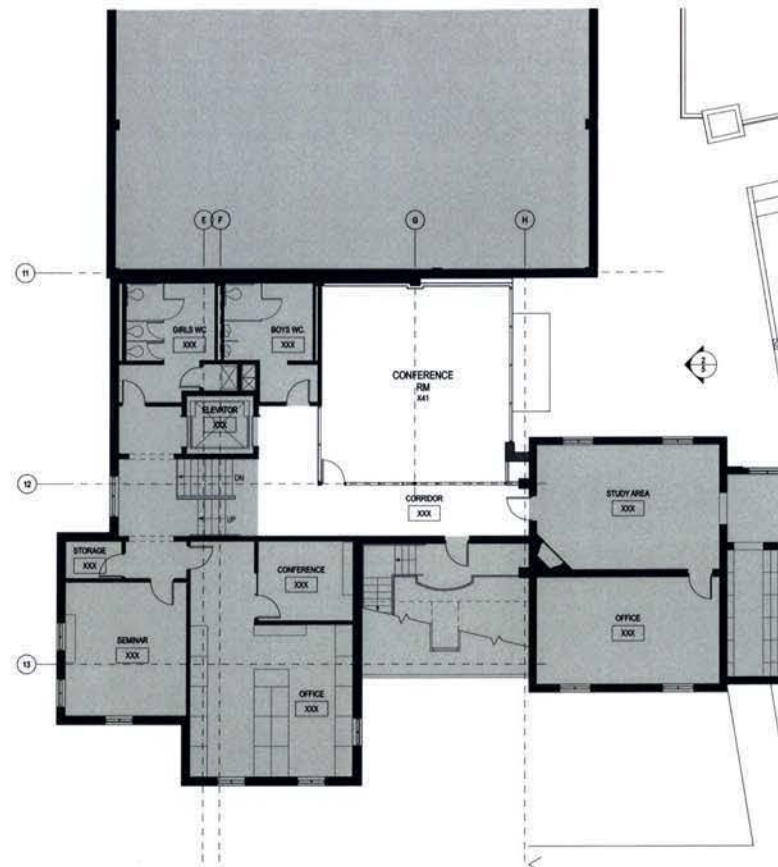


2 ACTIVITIES BUILDING NORTH - LEVEL 3 ADDITION
SCALE 1/8" = 1'-0"

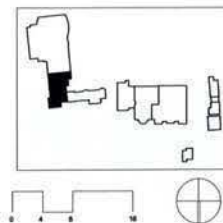


ACTIVITIES BUILDING NORTH - PLANS Maret School BZA SUBMISSION

cox graae + spack architects
22 NOVEMBER 2013
copyright © cox graae + spack architects 2012


RECEIVED
D.C. OFFICE OF ZONING
2013 DEC -9 PM 12:37

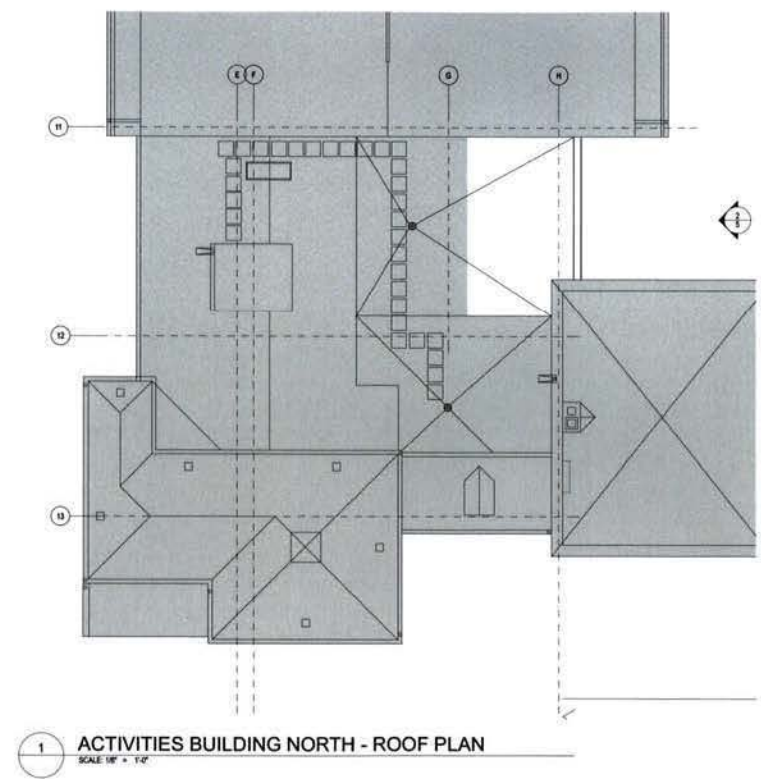

1 ACTIVITIES BUILDING NORTH - ROOF PLAN
SCALE 1/8" = 1'-0"

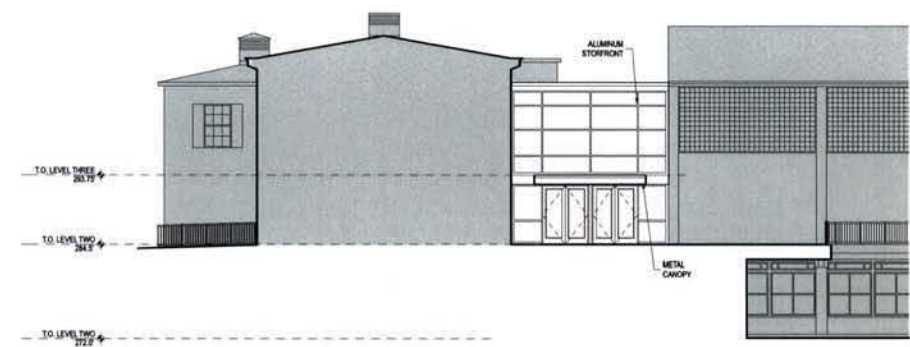

2 ACTIVITIES BUILDING NORTH - WEST ELEVATION
SCALE 1/8" = 1'-0"

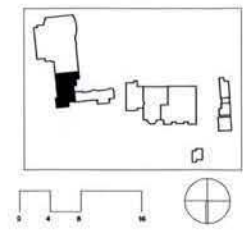

ACTIVITIES BUILDING NORTH - PLAN & ELEVATION
Maret School BZA SUBMISSION



IMAGE A: NORTH ELEVATION




IMAGE B: WEST ELEVATION



IMAGE C: INTERIOR VIEW



IMAGE D: WEST ELEVATION DETAIL

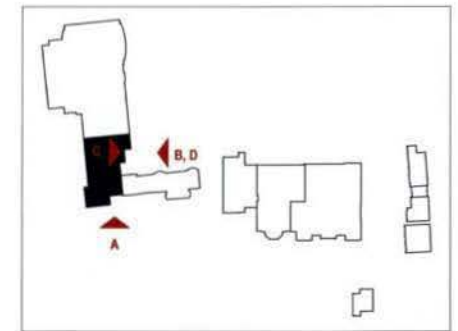

ACTIVITIES BUILDING NORTH - EXISTING IMAGES


Maret School BZA SUBMISSION

cox graae + spack architects

22 NOVEMBER 2013



copyright © cox graae + spack architects 2012

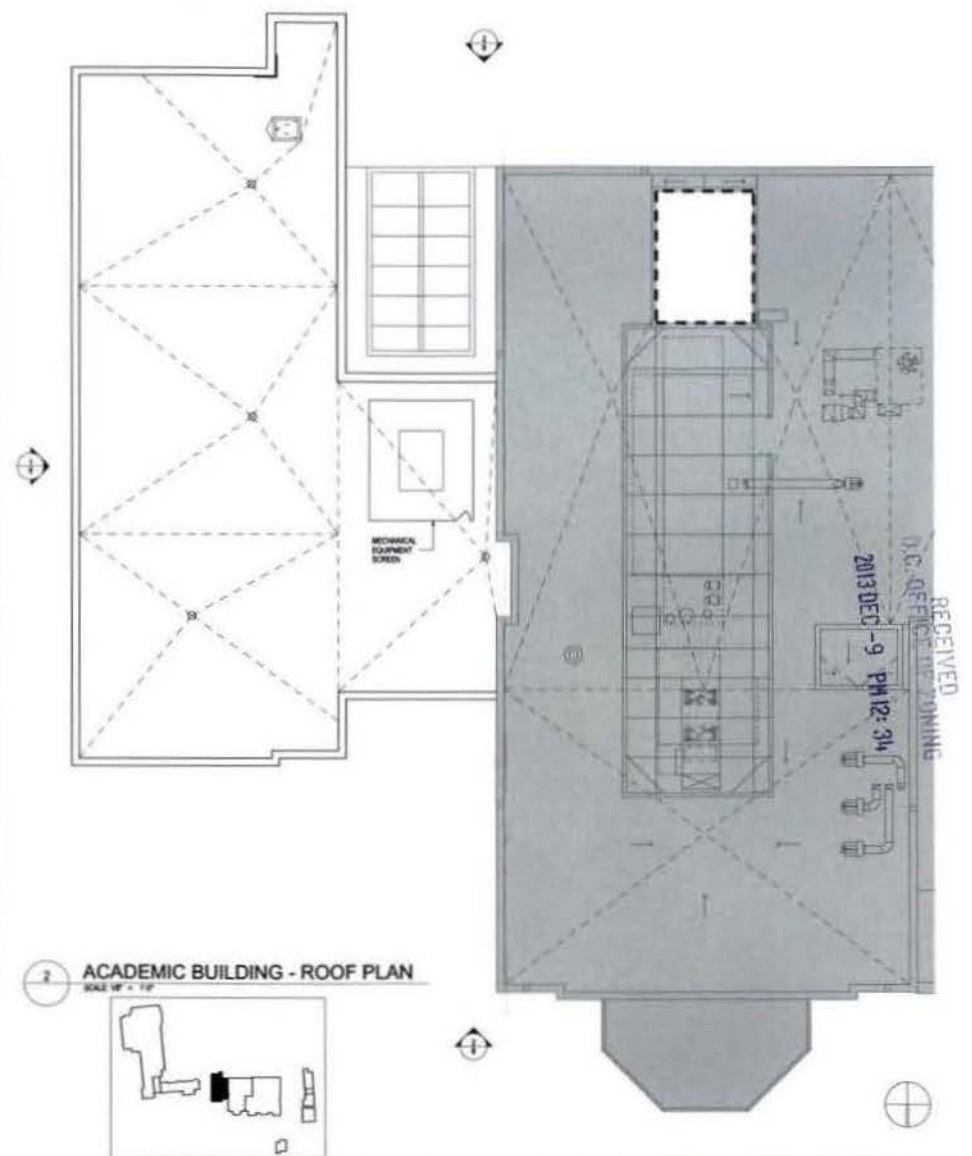

ACADEMIC BUILDING PLANS - LEVEL 4 ADDITION
Maret School BZA SUBMISSION

cox graae + spack architects
22 NOVEMBER 2013




copyright © cox graae + spack architects 2012

2013 DEC -9 PM 12:34



1 CAMPUS NORTH ELEVATION
SCALE 1/8" = 1'-0"

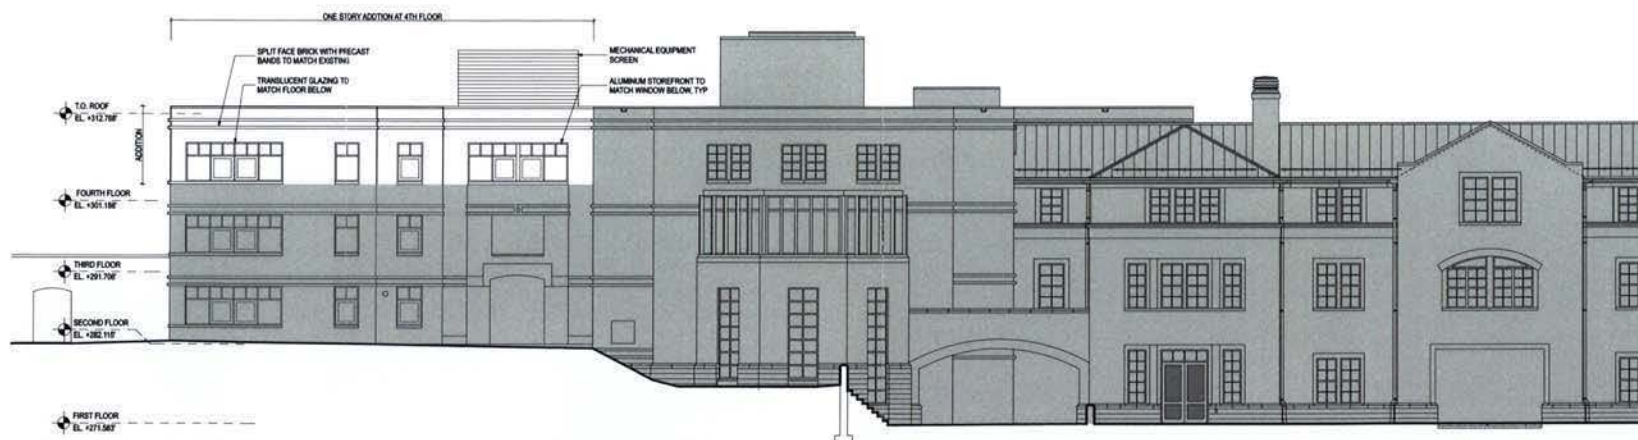


2 NORTH ELEVATION
SCALE 1/8" = 1'-0"

ACADEMIC BUILDING ELEVATIONS - LEVEL 4 ADDITION


Maret School BZA SUBMISSION

cox graae + spack architects
22 NOVEMBER 2013
copyright © cox graae + spack architects 2012



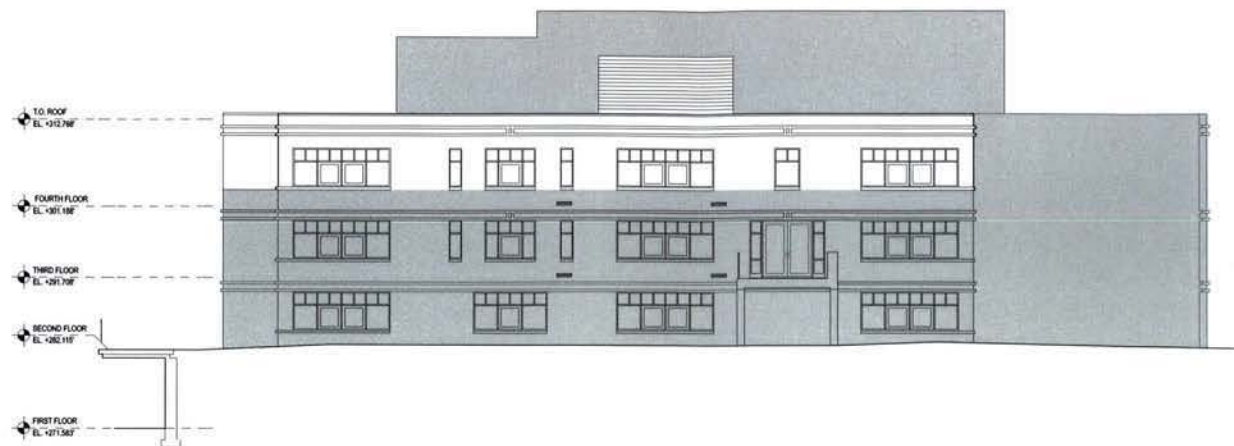

1 EAST ELEVATION
SCALE 1/8" = 1'-0"

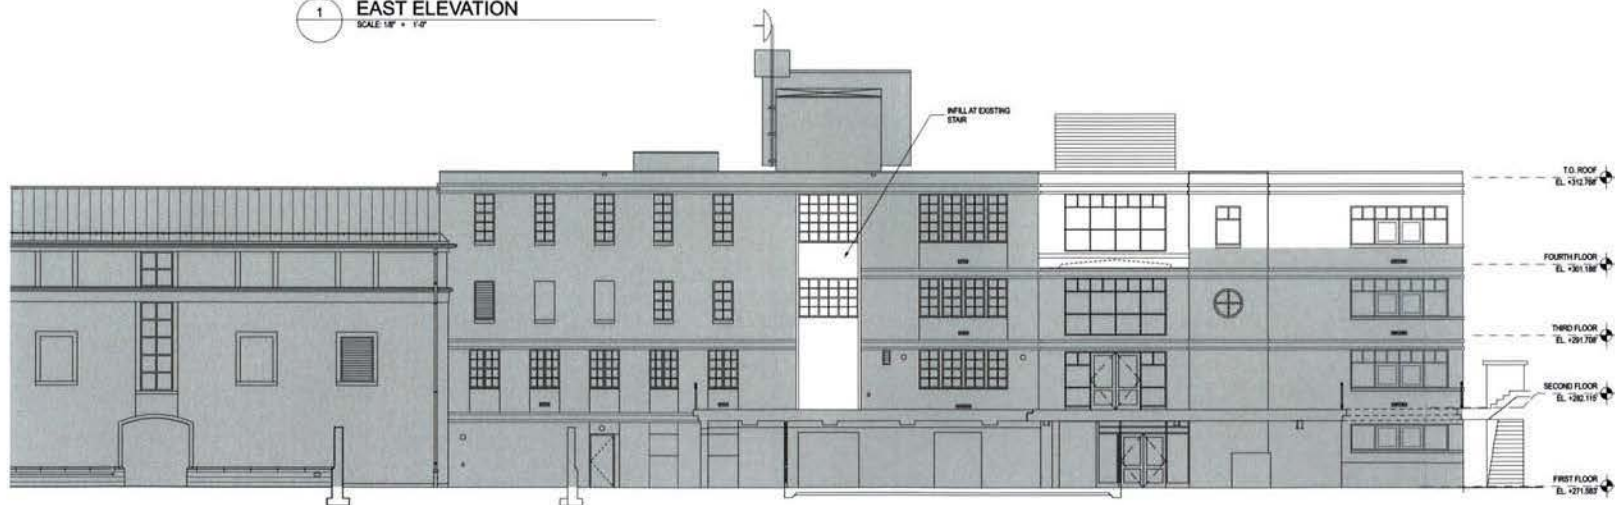

2 SOUTH ELEVATION
SCALE 1/8" = 1'-0"



ACADEMIC BUILDING ELEVATIONS - LEVEL 4 ADDITION
Maret School BZA SUBMISSION

cox graae + spack architects
22 NOVEMBER 2013
copyright © cox graae + spack architects 2012



2013 DEC -9 PM 12:34



IMAGE A: NORTHEAST VIEW




IMAGE B: NORTHEAST VIEW



IMAGE C: SOUTHEAST CORNER



IMAGE D: NORTHWEST VIEW

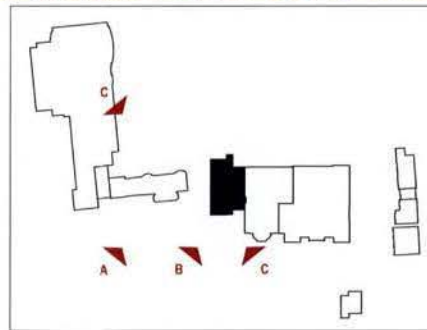

ACADEMIC BUILDING - EXISTING IMAGES

Maret School BZA SUBMISSION





cox graae + spack architects

22 NOVEMBER 2013



copyright © cox graae + spack architects 2012

RECEIVED
 D.C. OFFICE OF ZONING
 2013 DEC -9 PM 12:34

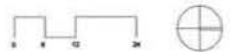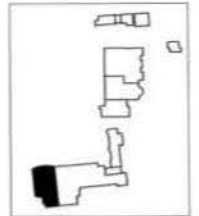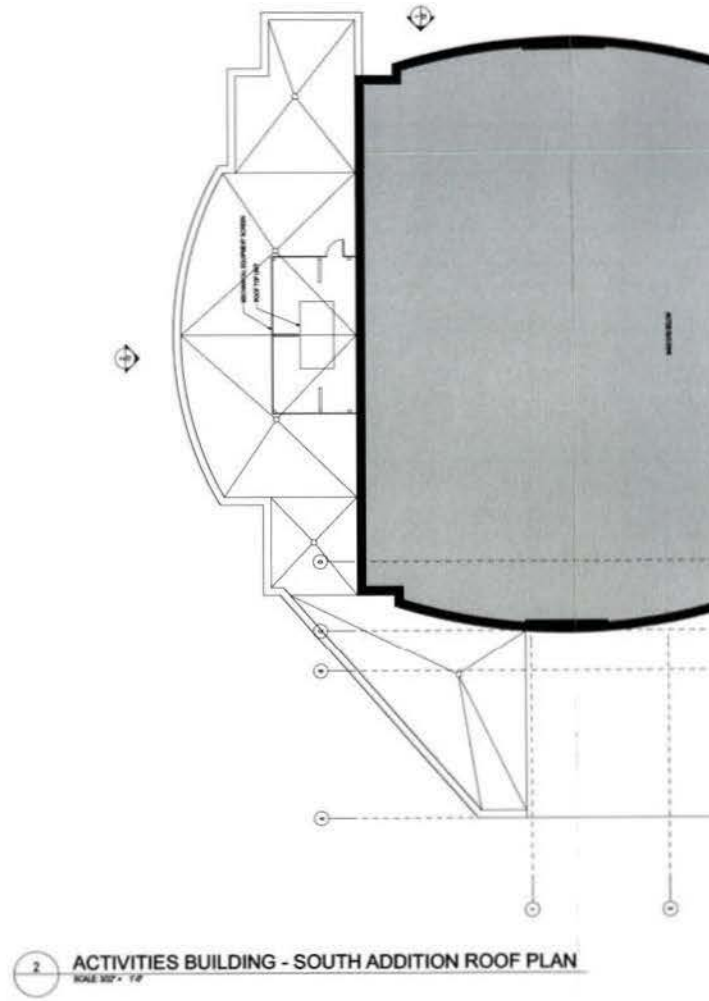
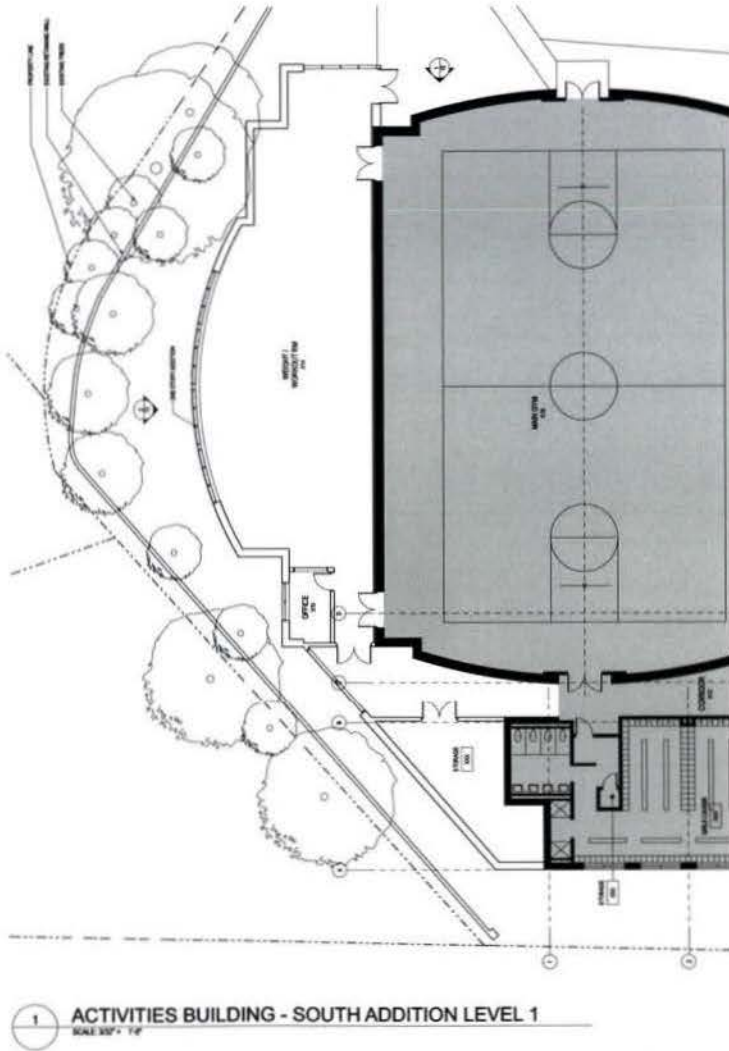


ACTIVITIES BUILDING SOUTH ADDITION - PLANS Maret School BZA SUBMISSION

cox graae + spack architects
 22 NOVEMBER 2013
 copyright © cox graae + spack architects 2012

RECEIVED
D.C. OFFICE OF ZONING

2013 DEC -9 PM 12:34

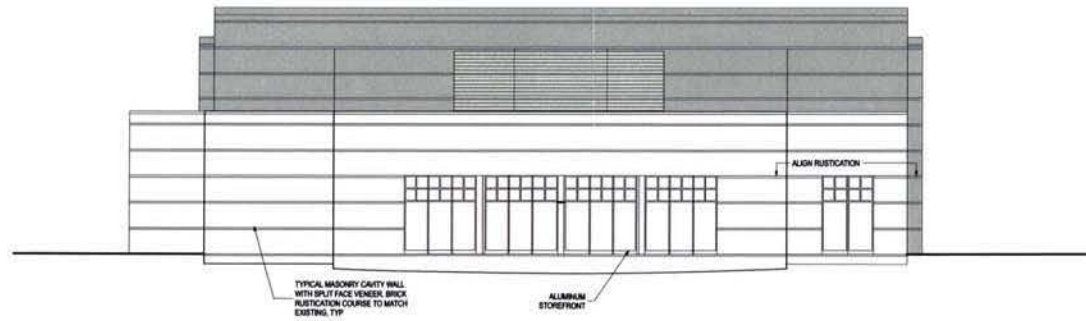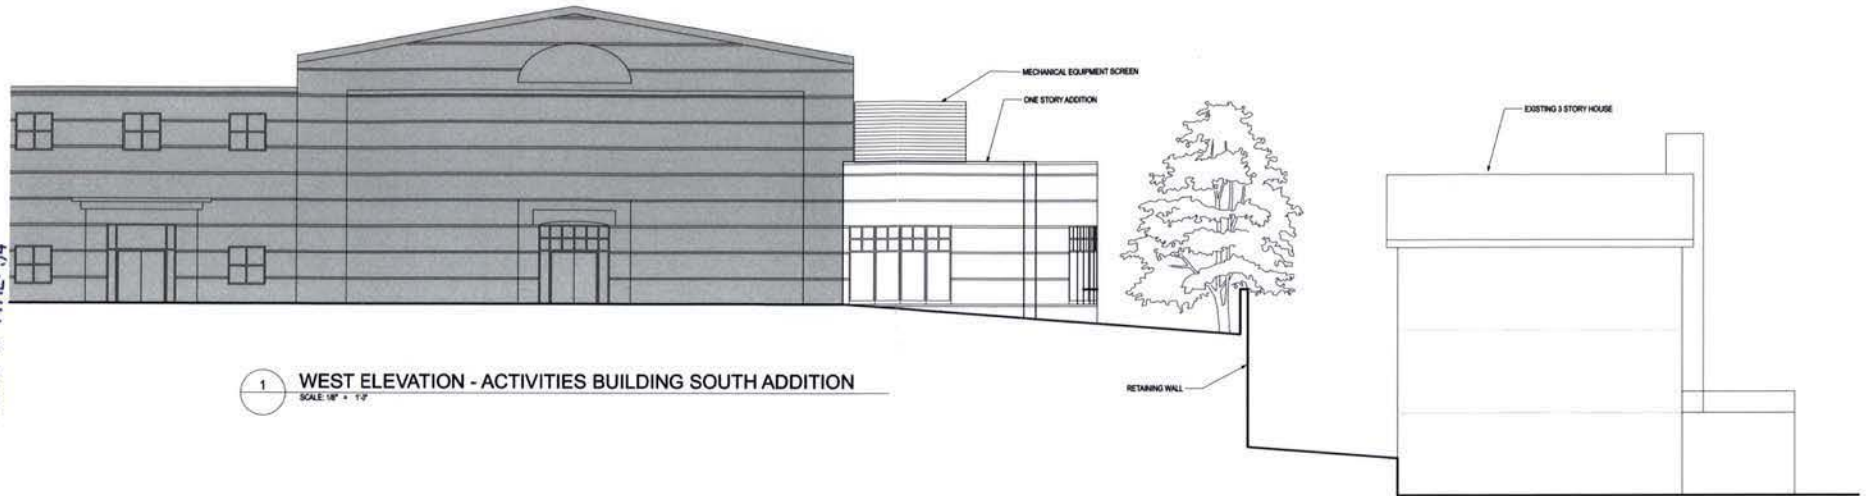

ACTIVITIES BUILDING SOUTH ADDITION - ELEVATIONS

Maret School BZA SUBMISSION

cox graae + spack architects
22 NOVEMBER 2013
copyright © cox graae + spack architects 2012





IMAGE A: SOUTH ELEVATION LOOKING EAST

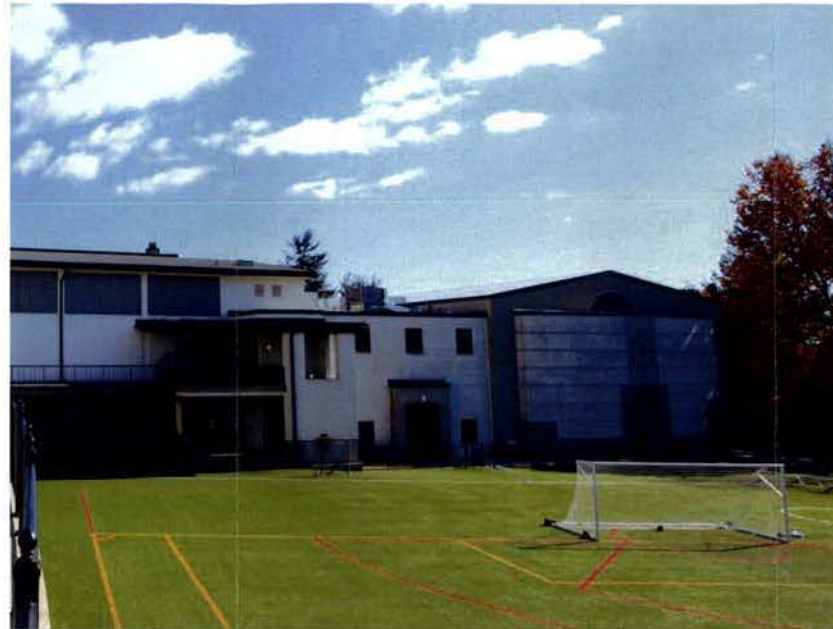



IMAGE C: WEST ELEVATION



IMAGE B: SOUTH ELEVATION LOOKING WEST



IMAGE D: SOUTHWEST CORNER

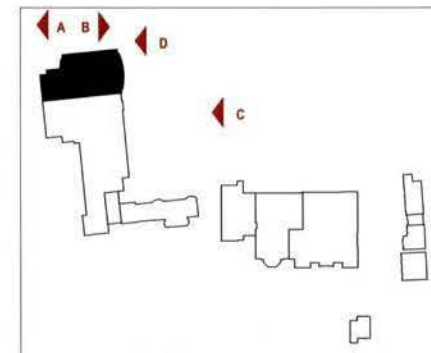

ACTIVITIES BUILDING SOUTH - EXISTING IMAGES

Maret School BZA SUBMISSION

cox graae + spack architects

22 NOVEMBER 2013



copyright © cox graae + spack architects 2012

RECEIVED
D.C. OFFICE OF ZONING
2013 DEC -9 PM 12:34



IMAGE A: LOOKING NORTH FROM GARFIELD ST




IMAGE B: LOOKING NW FROM SOUTH NEIGHBOR



IMAGE C: LOOKING NW FROM SOUTH NEIGHBOR



IMAGE D: LOOKING NW FROM SOUTH NEIGHBOR

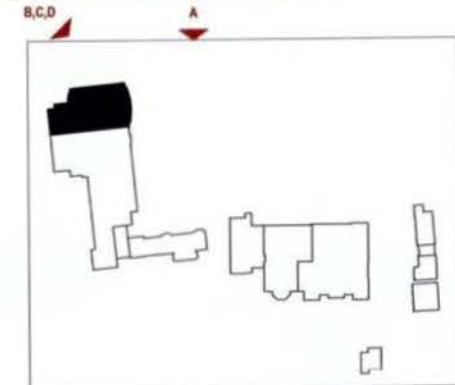

NEIGHBORING PROPERTY - SOUTH OF CAMPUS

Maret School BZA SUBMISSION



Google earth


feet 20
meters 7
2013 DEC -9 PM 12:12
RECEIVED
D.C. OFFICE OF ZONING





Google earth

feet
meters

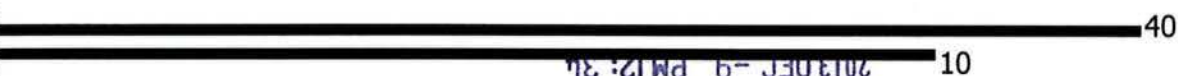


RECEIVED
D.C. OFFICE OF ZONING
2013 DEC -9 PM 12:34





Google earth


feet
meters

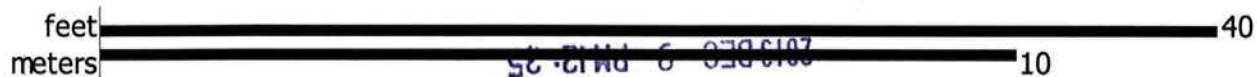



Google earth

feet
meters

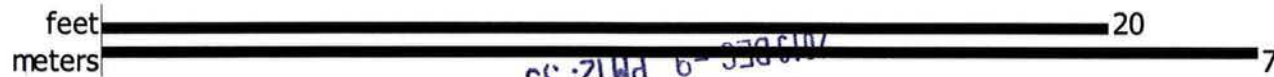

RECEIVED
D.C. OFFICE OF ZONING
DEC-9 PM 12:35





Google earth

feet
meters



RECEIVED
D.C. OFFICE OF ZONING
2013 DEC 9 PM 12:05






3000 Cathedral Ave NW, Washington, DC 20008, USA

© 2013 Google

© 2013 Google

Google earth

feet
meters

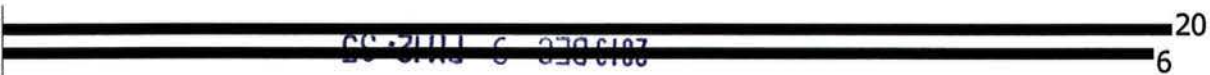

RECEIVED
D.C. OFFICE OF ZONING





3000 Cathedral Ave NW, Washington, DC 20008, USA

© 2013 Google

© 2013 Google

Google earth

feet
meters

20

8



RECEIVED
D.C. OFFICE OF ZONING
2013 DEC -9 PM 12:35



3000 Cathedral Ave NW, Washington, DC 20008, USA
© 2013 Google
© 2013 Google

Google earth

Google earth

feet
meters



RECEIVED
D.C. OFFICE OF ZONING

