


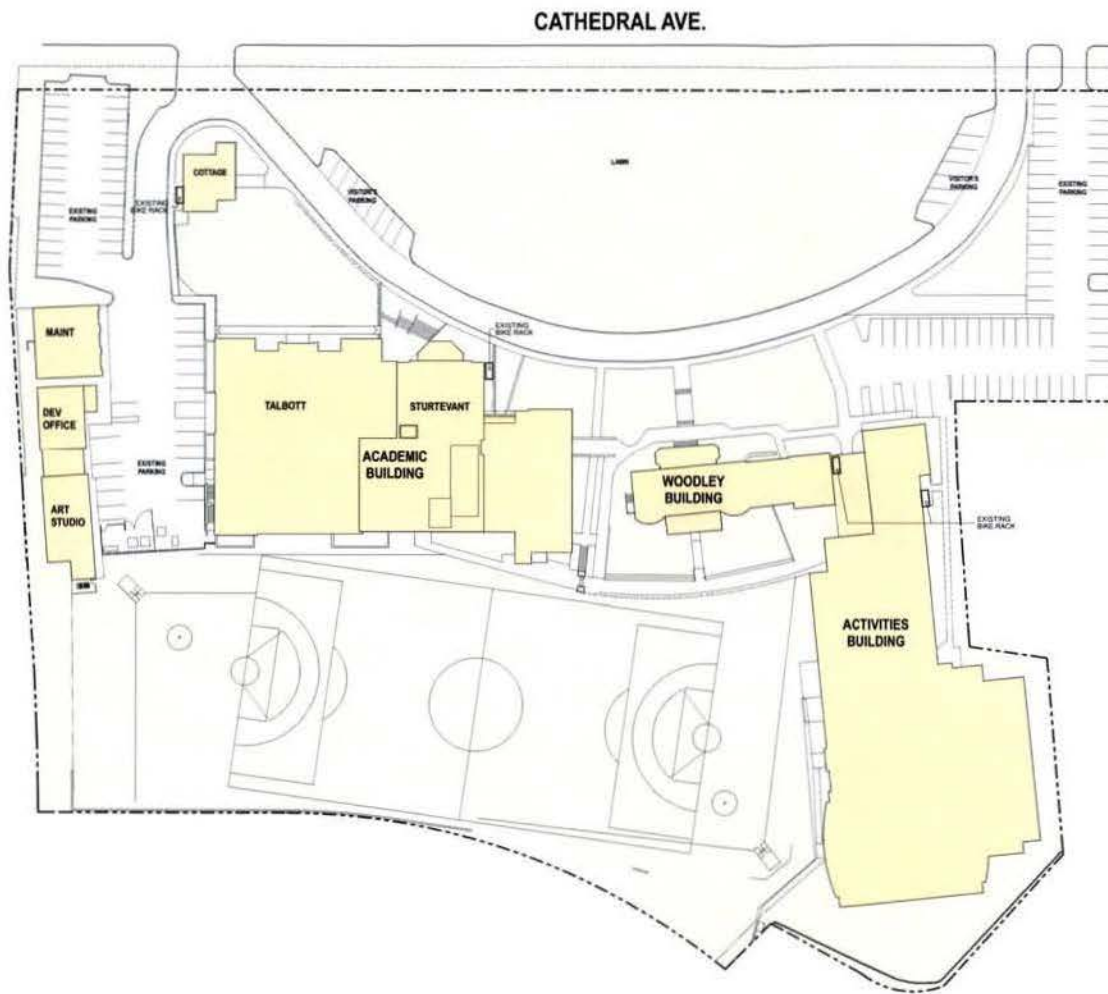

MARET SCHOOL

ADDITIONS & RENOVATIONS

3000 CATHEDRAL AVE, NW
WASHINGTON DC 20008

NOSCERE VIVERE EST

"TO LEARN IS TO LIVE"

BZA SUBMISSION



BZA SUBMISSION

Maret School BZA SUBMISSION

cox graae + spack architects




11 FEBRUARY 2014 Board of Zoning Adjustment

District of Columbia

CASE NO.18715

EXHIBIT NO.24A

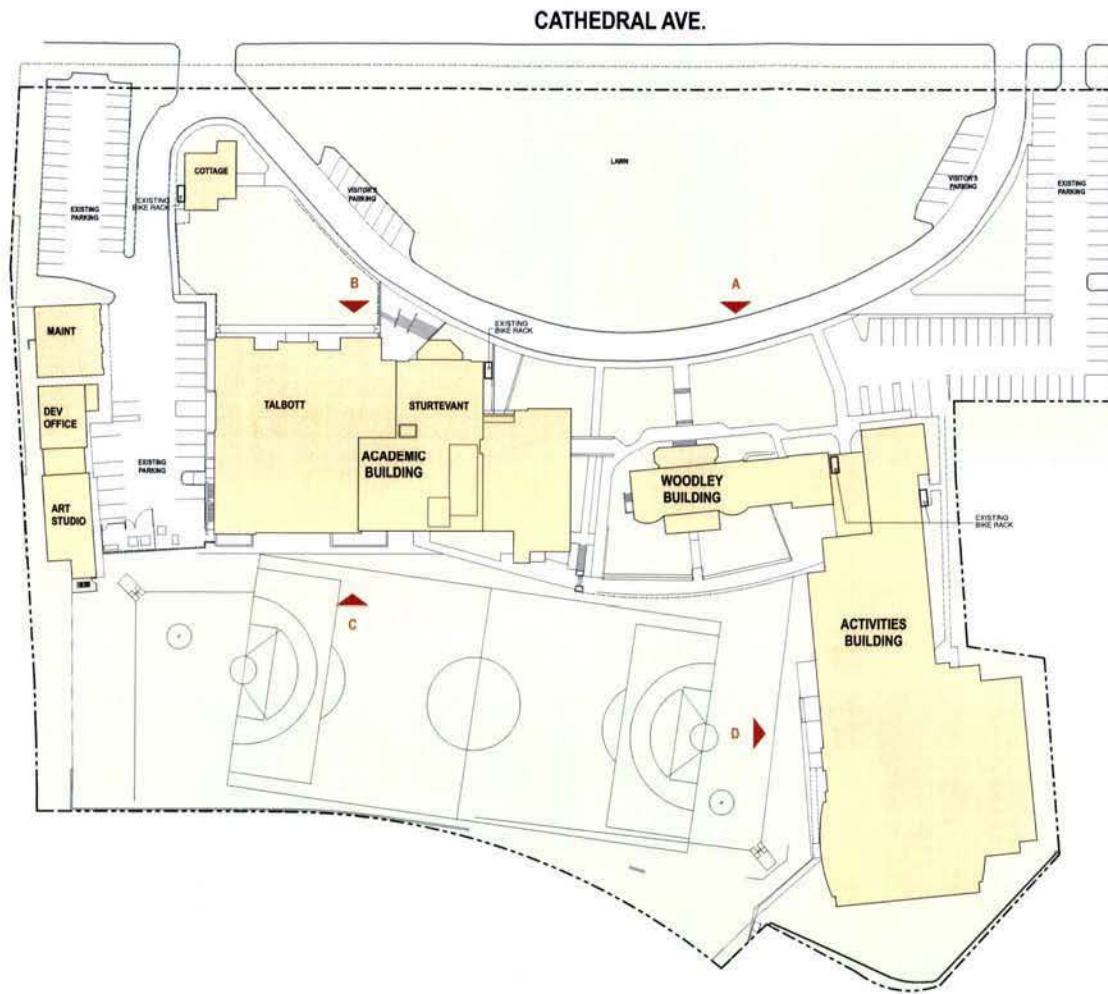

EXISTING SITE PHOTOS



ELEVATION A



ELEVATION B



ELEVATION C



ELEVATION D



CAMPUS IMPROVEMENTS - EXISTING SITE PLAN

Maret School BZA SUBMISSION

cox graae + spack architects

11 FEBRUARY 2014



copyright © cox graae + spack architects 2014

[illegible]

Maret School BZA SUBMISSION



11 FEBRUARY 2014

copyright © cox groce + spack architects 2014



IMAGE A: NORTH ELEVATION




IMAGE B: WEST ELEVATION



IMAGE C: INTERIOR VIEW



IMAGE D: WEST ELEVATION DETAIL

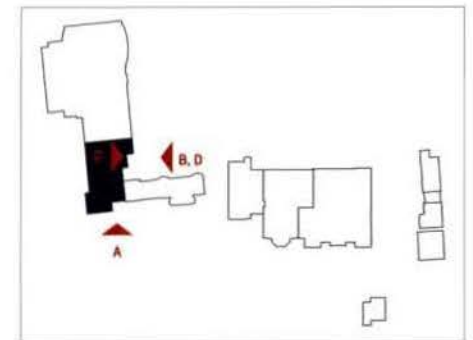

ACTIVITIES BUILDING NORTH - EXISTING IMAGES




Maret School BZA SUBMISSION

cox graae + spack architects

11 FEBRUARY 2014



copyright © cox graae + spack architects 2012

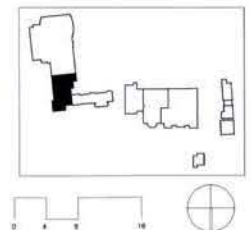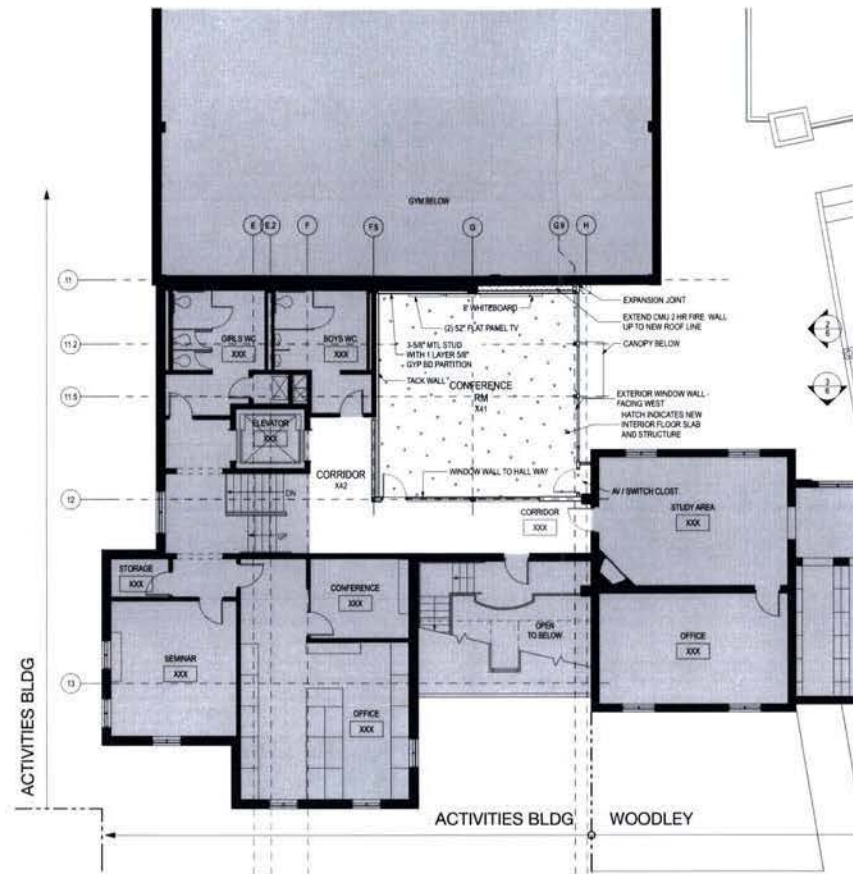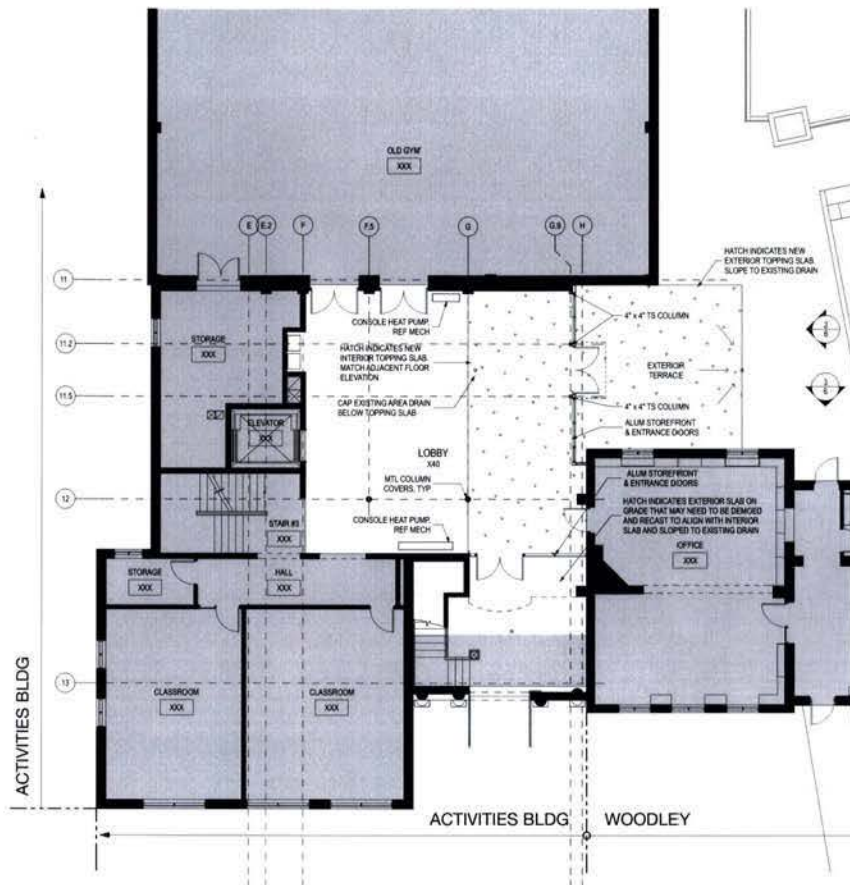

ACTIVITIES BUILDING NORTH - PLANS


Maret School BZA SUBMISSION

cox graae + spack architects




11 FEBRUARY 2014


copyright © cox graae + spack architects 2012

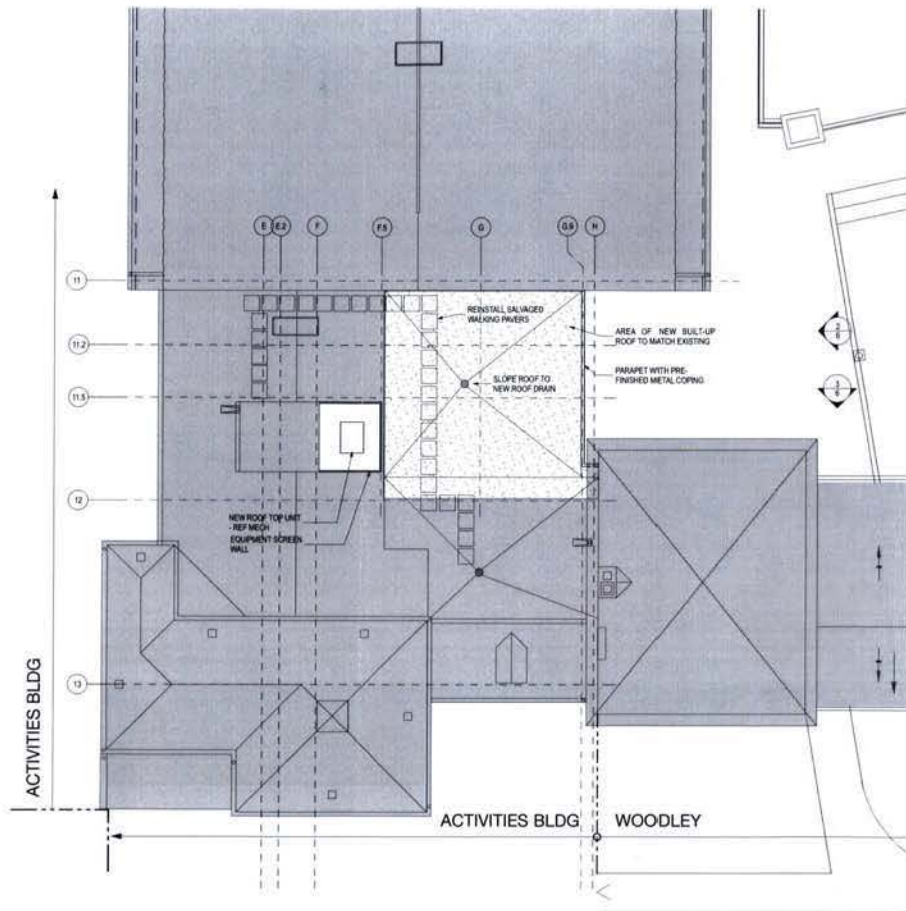


1 ACTIVITIES BUILDING - NORTH INFILL ROOF PLAN
SCALE 1/8" = 1'-0"

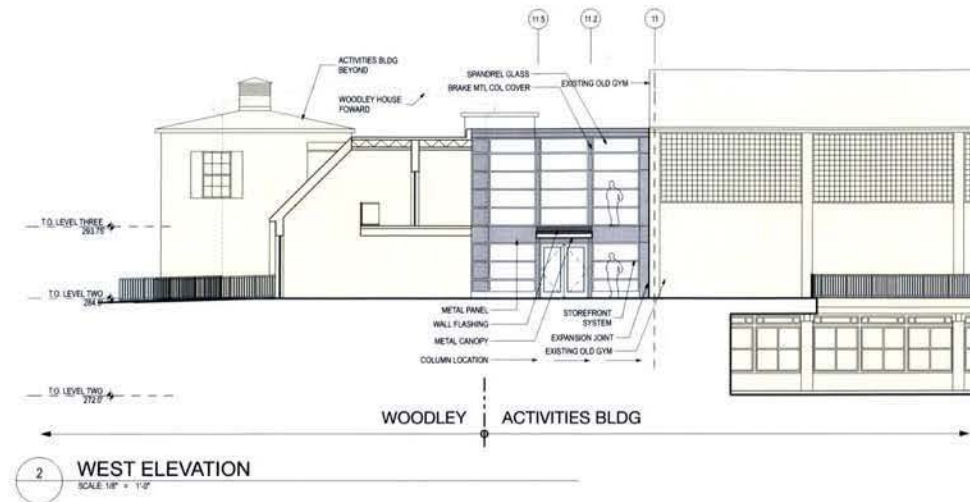

2 WEST ELEVATION
SCALE 1/8" = 1'-0"

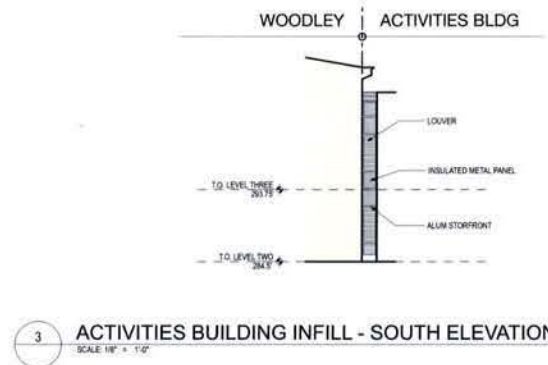

3 ACTIVITIES BUILDING INFILL - SOUTH ELEVATION
SCALE 1/8" = 1'-0"

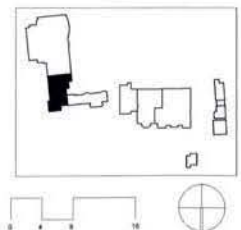

ACTIVITIES BUILDING NORTH - PLAN & ELEVATION

Maret School BZA SUBMISSION

cox graae + spack architects

11 FEBRUARY 2014



copyright © cox graae + spack architects 2012



IMAGE A: NORTHEAST VIEW




IMAGE B: NORTHEAST VIEW



IMAGE C: SOUTHEAST CORNER



IMAGE D: NORTHWEST VIEW

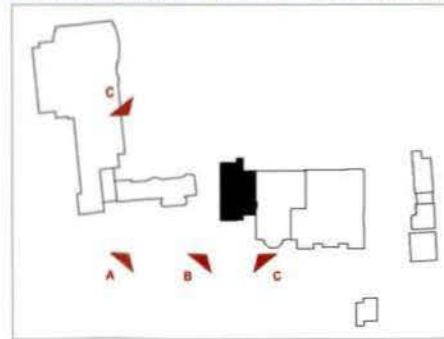

ACADEMIC BUILDING - EXISTING IMAGES


Maret School BZA SUBMISSION

cox graae + spack architects



11 FEBRUARY 2014




copyright © cox graae + spack architects 2012

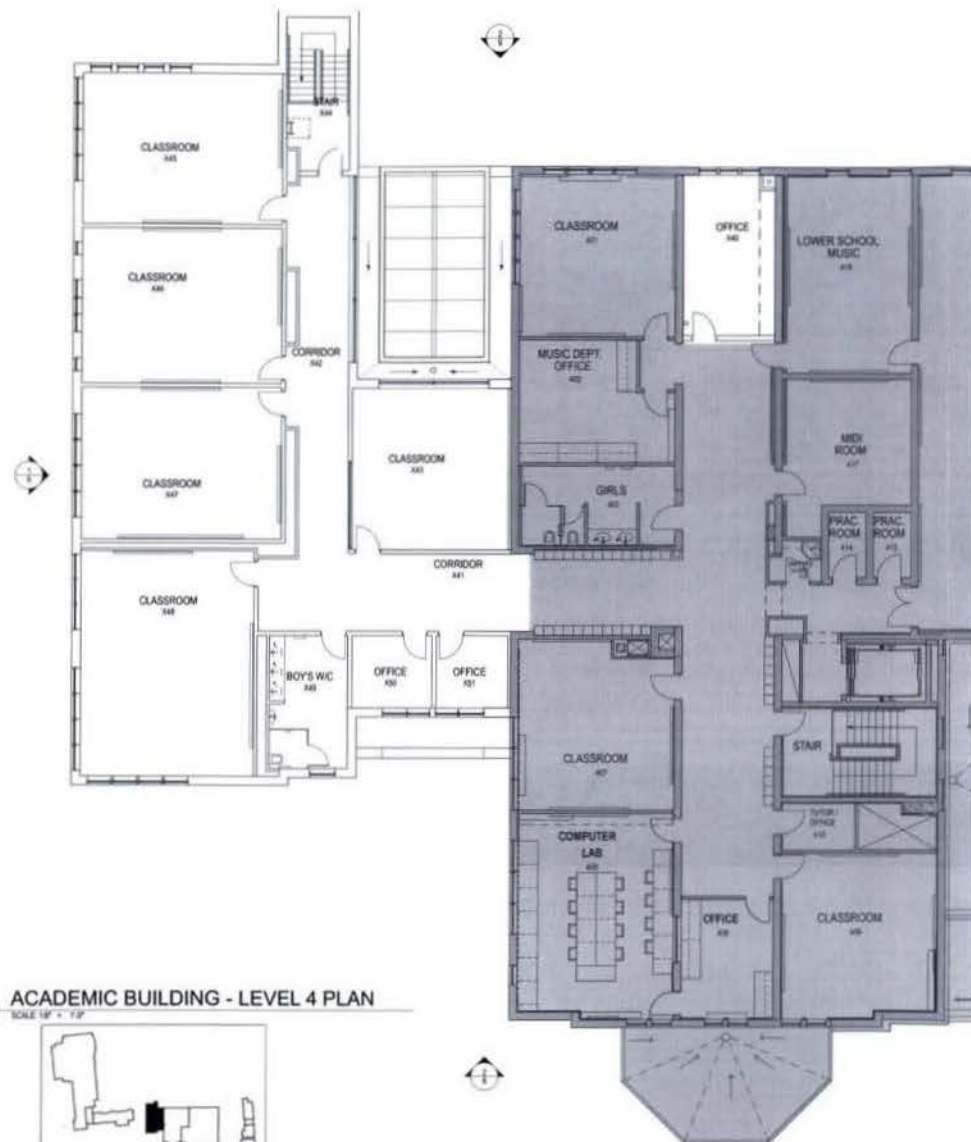

1
8
ACADEMIC BUILDING - LEVEL 4 PLAN
SCALE 1/8" = 1'-0"

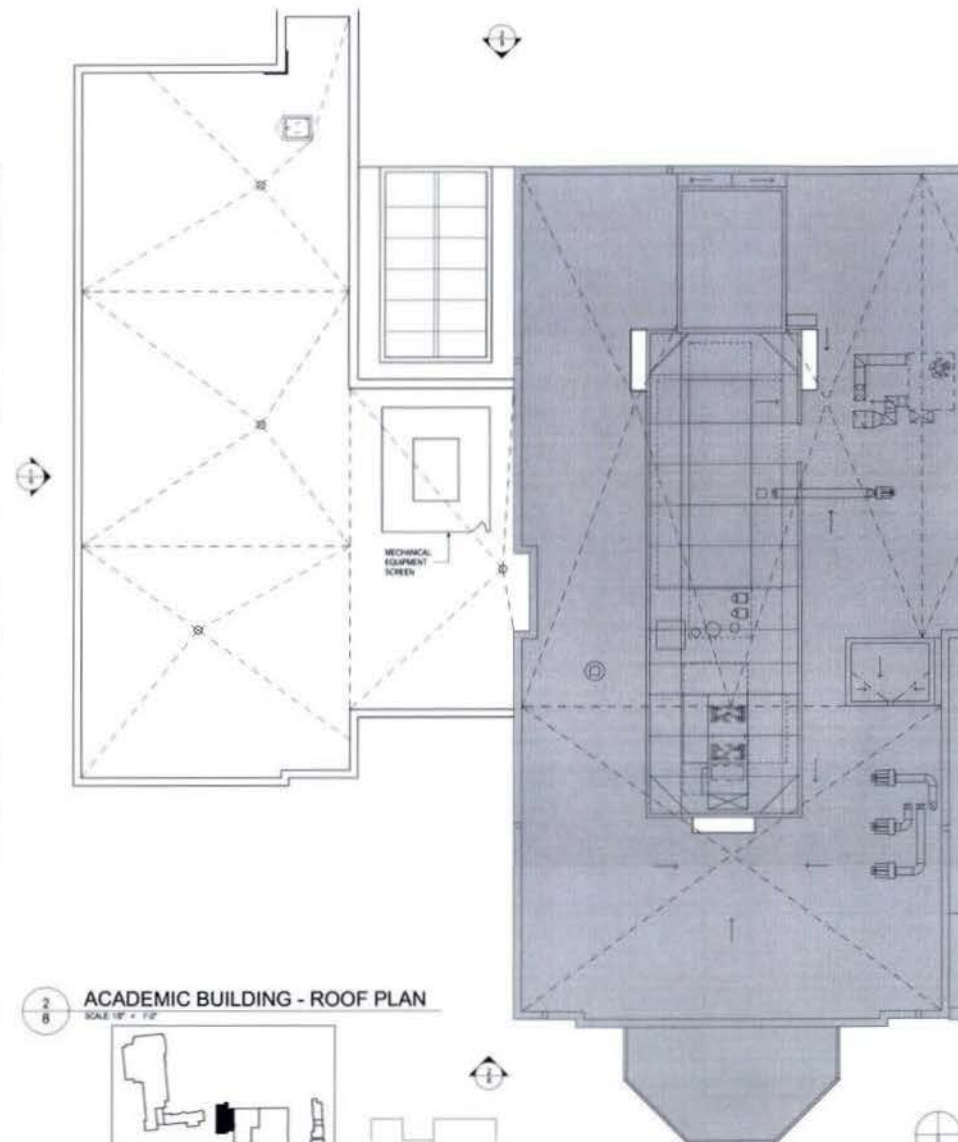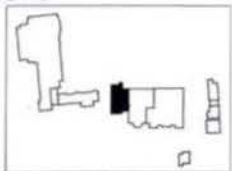

2
8
ACADEMIC BUILDING - ROOF PLAN
SCALE 1/8" = 1'-0"

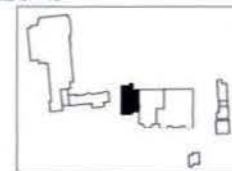

ACADEMIC BUILDING PLANS - LEVEL 4 ADDITION

Maret School BZA SUBMISSION

cox graae + spack architects


11 FEBRUARY 2014



copyright © cox graae + spack architects 2012



1
9
CAMPUS NORTH ELEVATION
SCALE 1/8" = 1'-0"

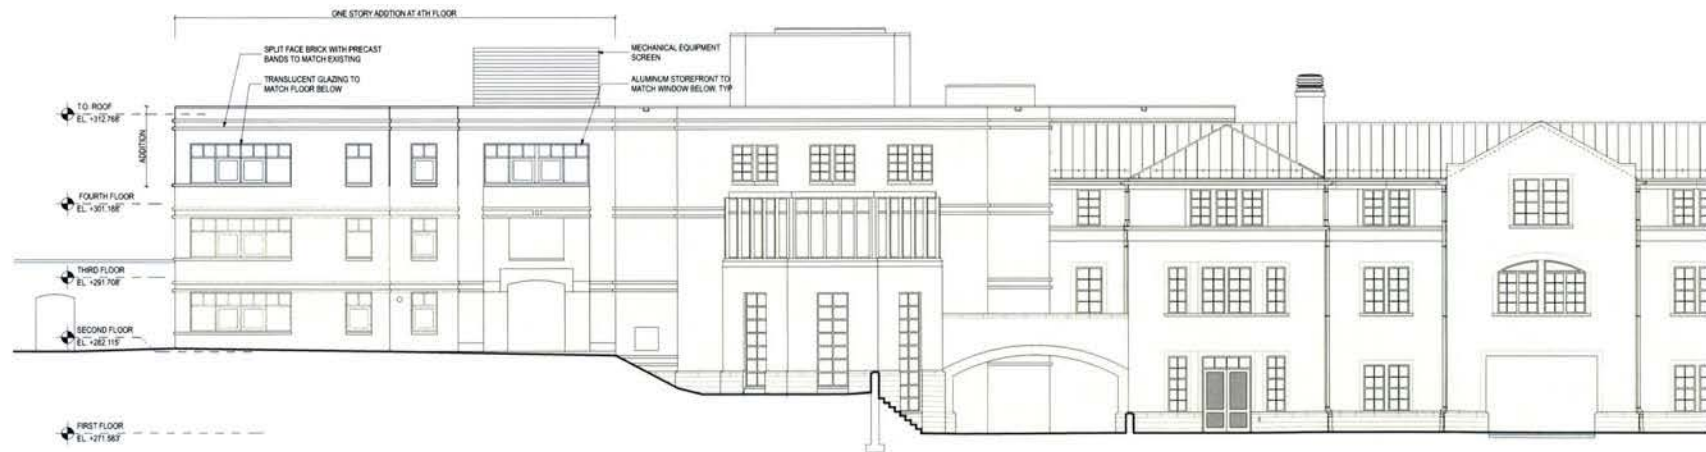


2
9
NORTH ELEVATION
SCALE 1/8" = 1'-0"





1
10 EAST ELEVATION
SCALE 1/8" = 1'-0"

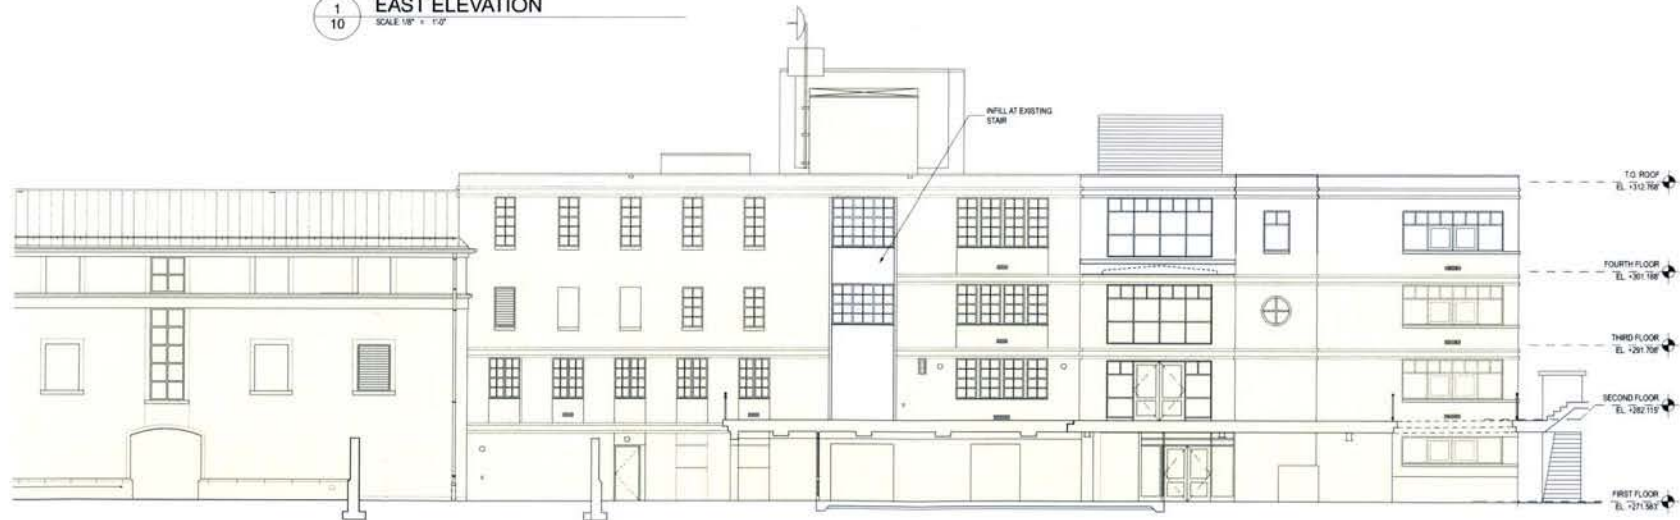

2
10 SOUTH ELEVATION
SCALE 1/8" = 1'-0"




ACADEMIC BUILDING ELEVATIONS - LEVEL 4 ADDITION

Maret School BZA SUBMISSION

cox graae + spack architects
11 FEBRUARY 2014
copyright © cox graae + spack architects 2012



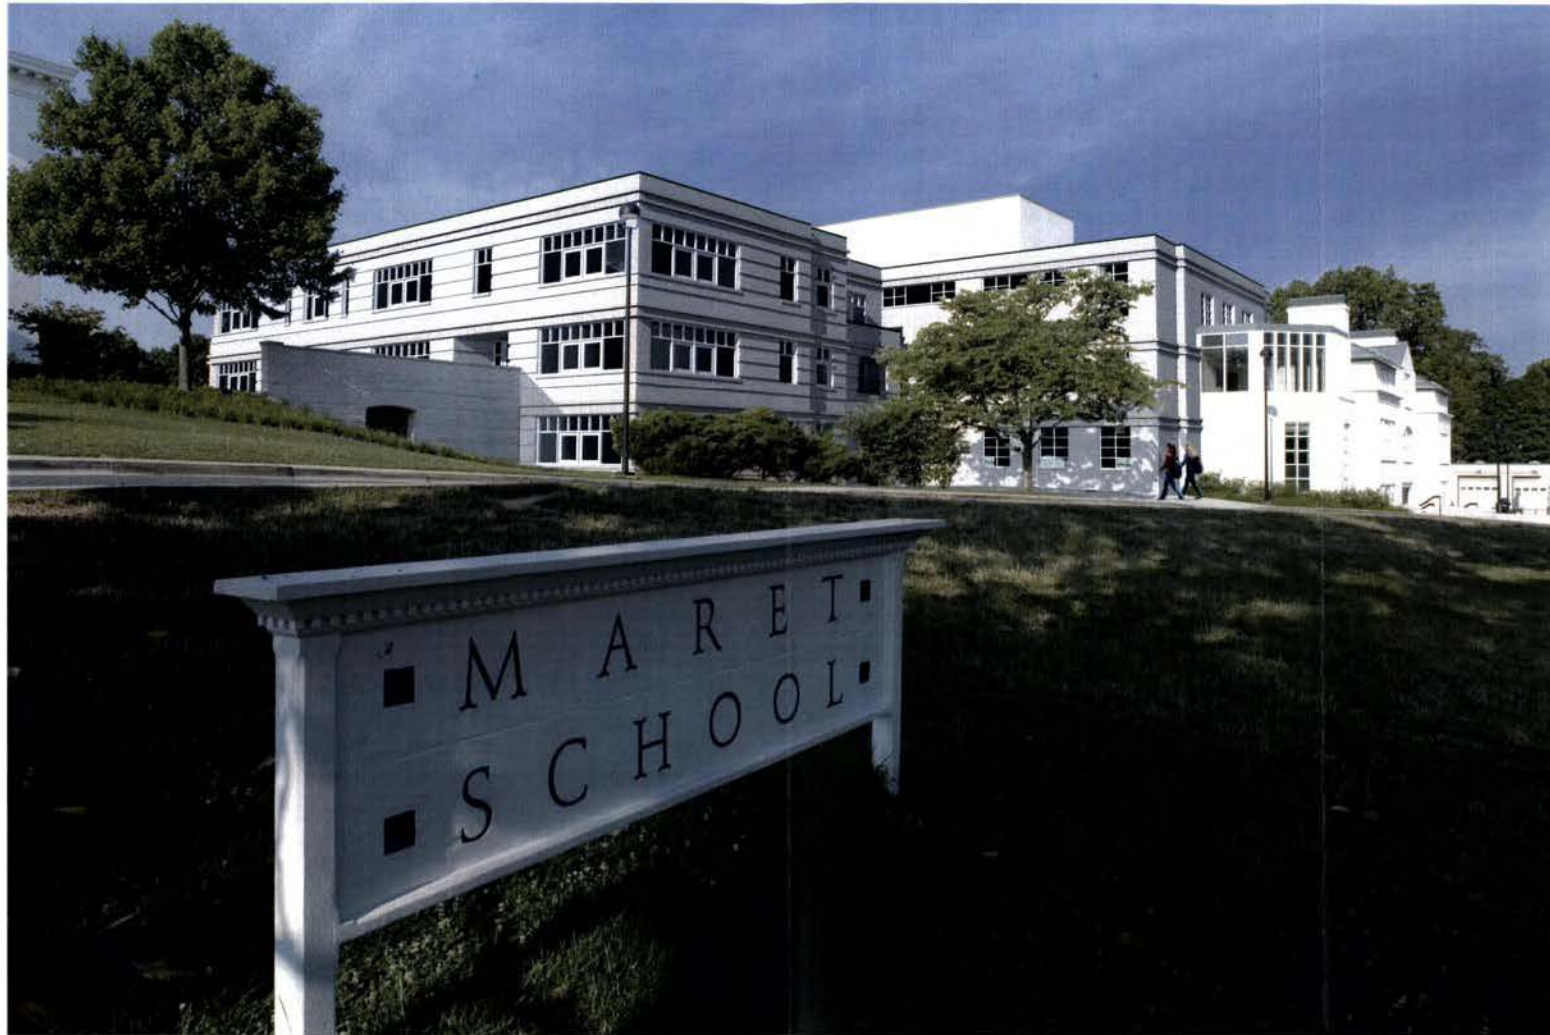

ACADEMIC BUILDING ELEVATIONS - LEVEL 4 ADDITION - NORTH PERSPECTIVE

Maret School BZA SUBMISSION

cox graae + spack architects

11 FEBRUARY 2014



copyright © cox graae + spack architects 2012



ACADEMIC BUILDING ELEVATIONS - LEVEL 4 ADDITION - SOUTH PERSPECTIVE
Maret School BZA SUBMISSION

cox graae + spack architects

11 FEBRUARY 2014



copyright © cox graae + spack architects 2012



IMAGE A: SOUTH ELEVATION LOOKING EAST




IMAGE C: WEST ELEVATION



IMAGE B: SOUTH ELEVATION LOOKING WEST



IMAGE D: SOUTHWEST CORNER

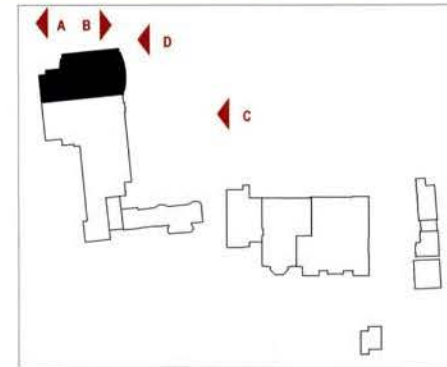

ACTIVITIES BUILDING SOUTH - EXISTING IMAGES

Maret School BZA SUBMISSION

cox graae + spack architects

11 FEBRUARY 2014



copyright © cox graae + spack architects 2012



IMAGE A: LOOKING NORTH FROM GARFIELD ST




IMAGE B: LOOKING NW FROM SOUTH NEIGHBOR



IMAGE C: LOOKING NW FROM SOUTH NEIGHBOR



IMAGE D: LOOKING NW FROM SOUTH NEIGHBOR

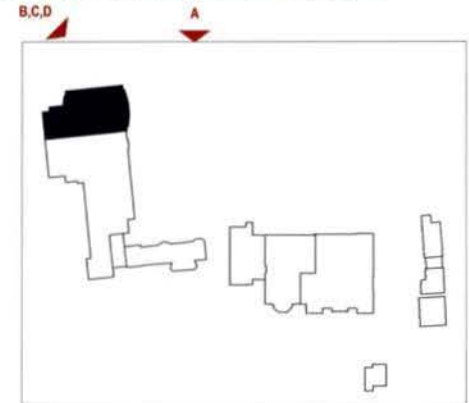

NEIGHBORING PROPERTY - SOUTH OF CAMPUS


Maret School BZA SUBMISSION

cox graae + spack architects


11 FEBRUARY 2014





copyright © cox graae + spack architects 2012

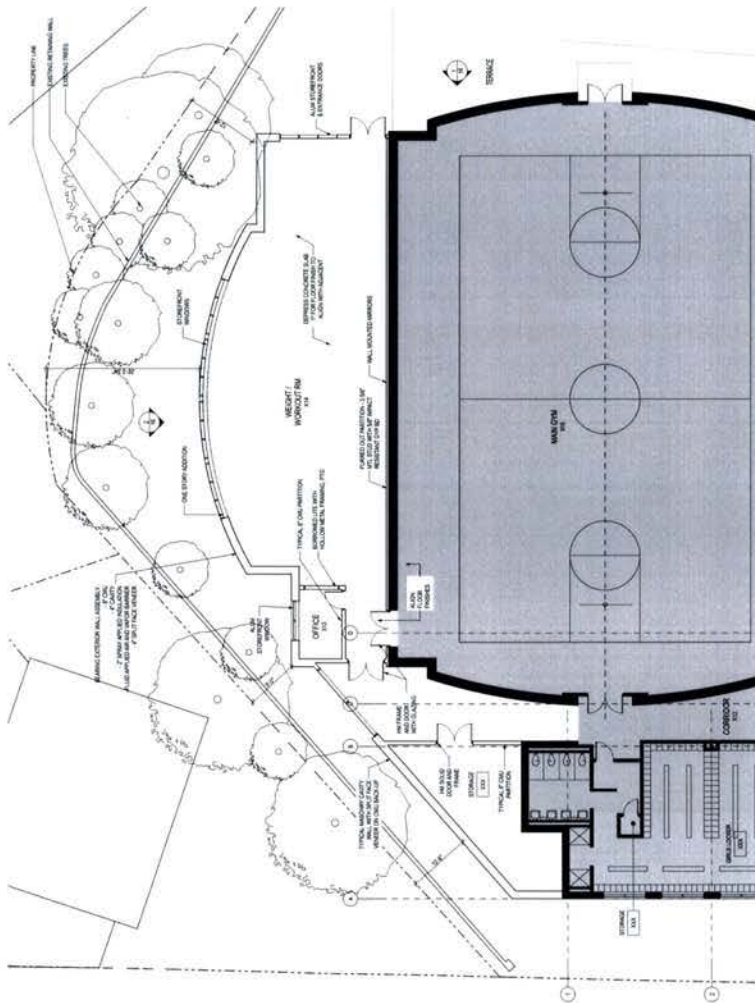

1
15
ACTIVITIES BUILDING - SOUTH ADDITION LEVEL 1
SCALE 3/32" = 1'-0"

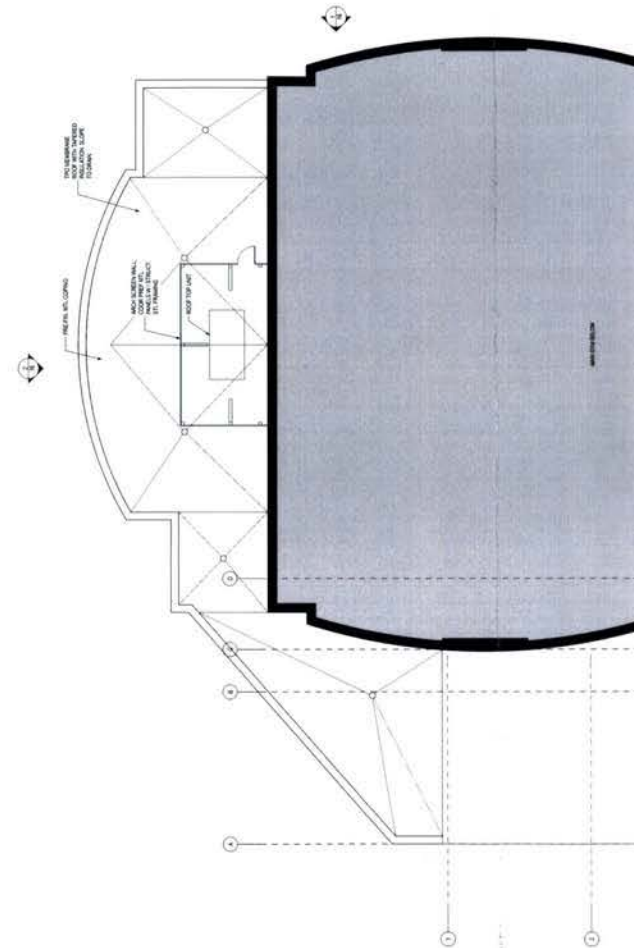


2
15
ACTIVITIES BUILDING - SOUTH ADDITION ROOF PLAN
SCALE 3/32" = 1'-0"

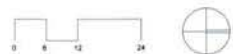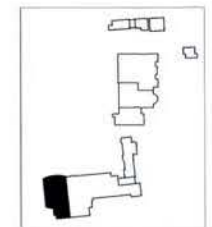

ACTIVITIES BUILDING SOUTH ADDITION - PLANS **Maret School** BZA SUBMISSION

cox graae + spack architects
11 FEBRUARY 2014
copyright © cox graae + spack architects 2012

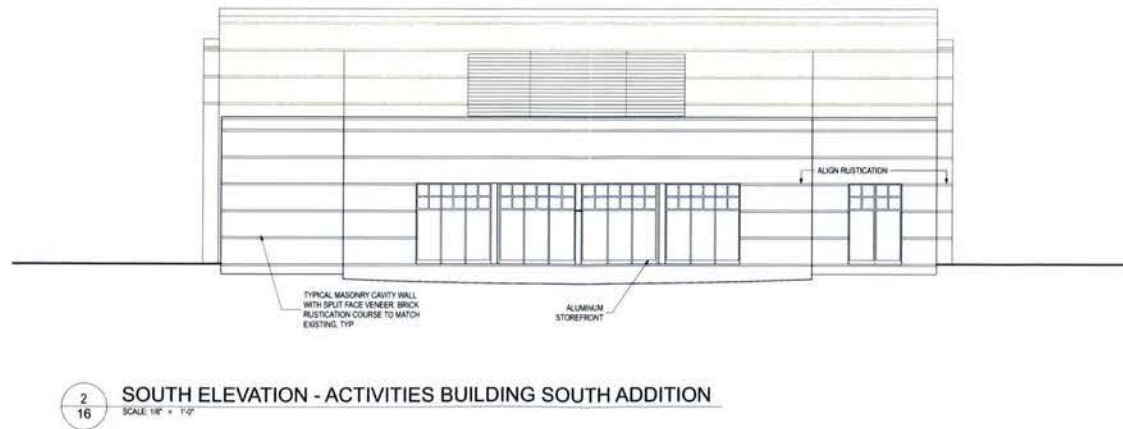

ACTIVITIES BUILDING SOUTH ADDITION - ELEVATIONS

Maret School BZA SUBMISSION

cox graae + spack architects

11 FEBRUARY 2014

copyright © cox graae + spack architects 2012





ACTIVITIES BUILDING SOUTH ADDITION - BIRDS EYE VIEW

Maret School BZA SUBMISSION

cox graae + spack architects

11 FEBRUARY 2014



copyright © cox graae + spack architects 2012