


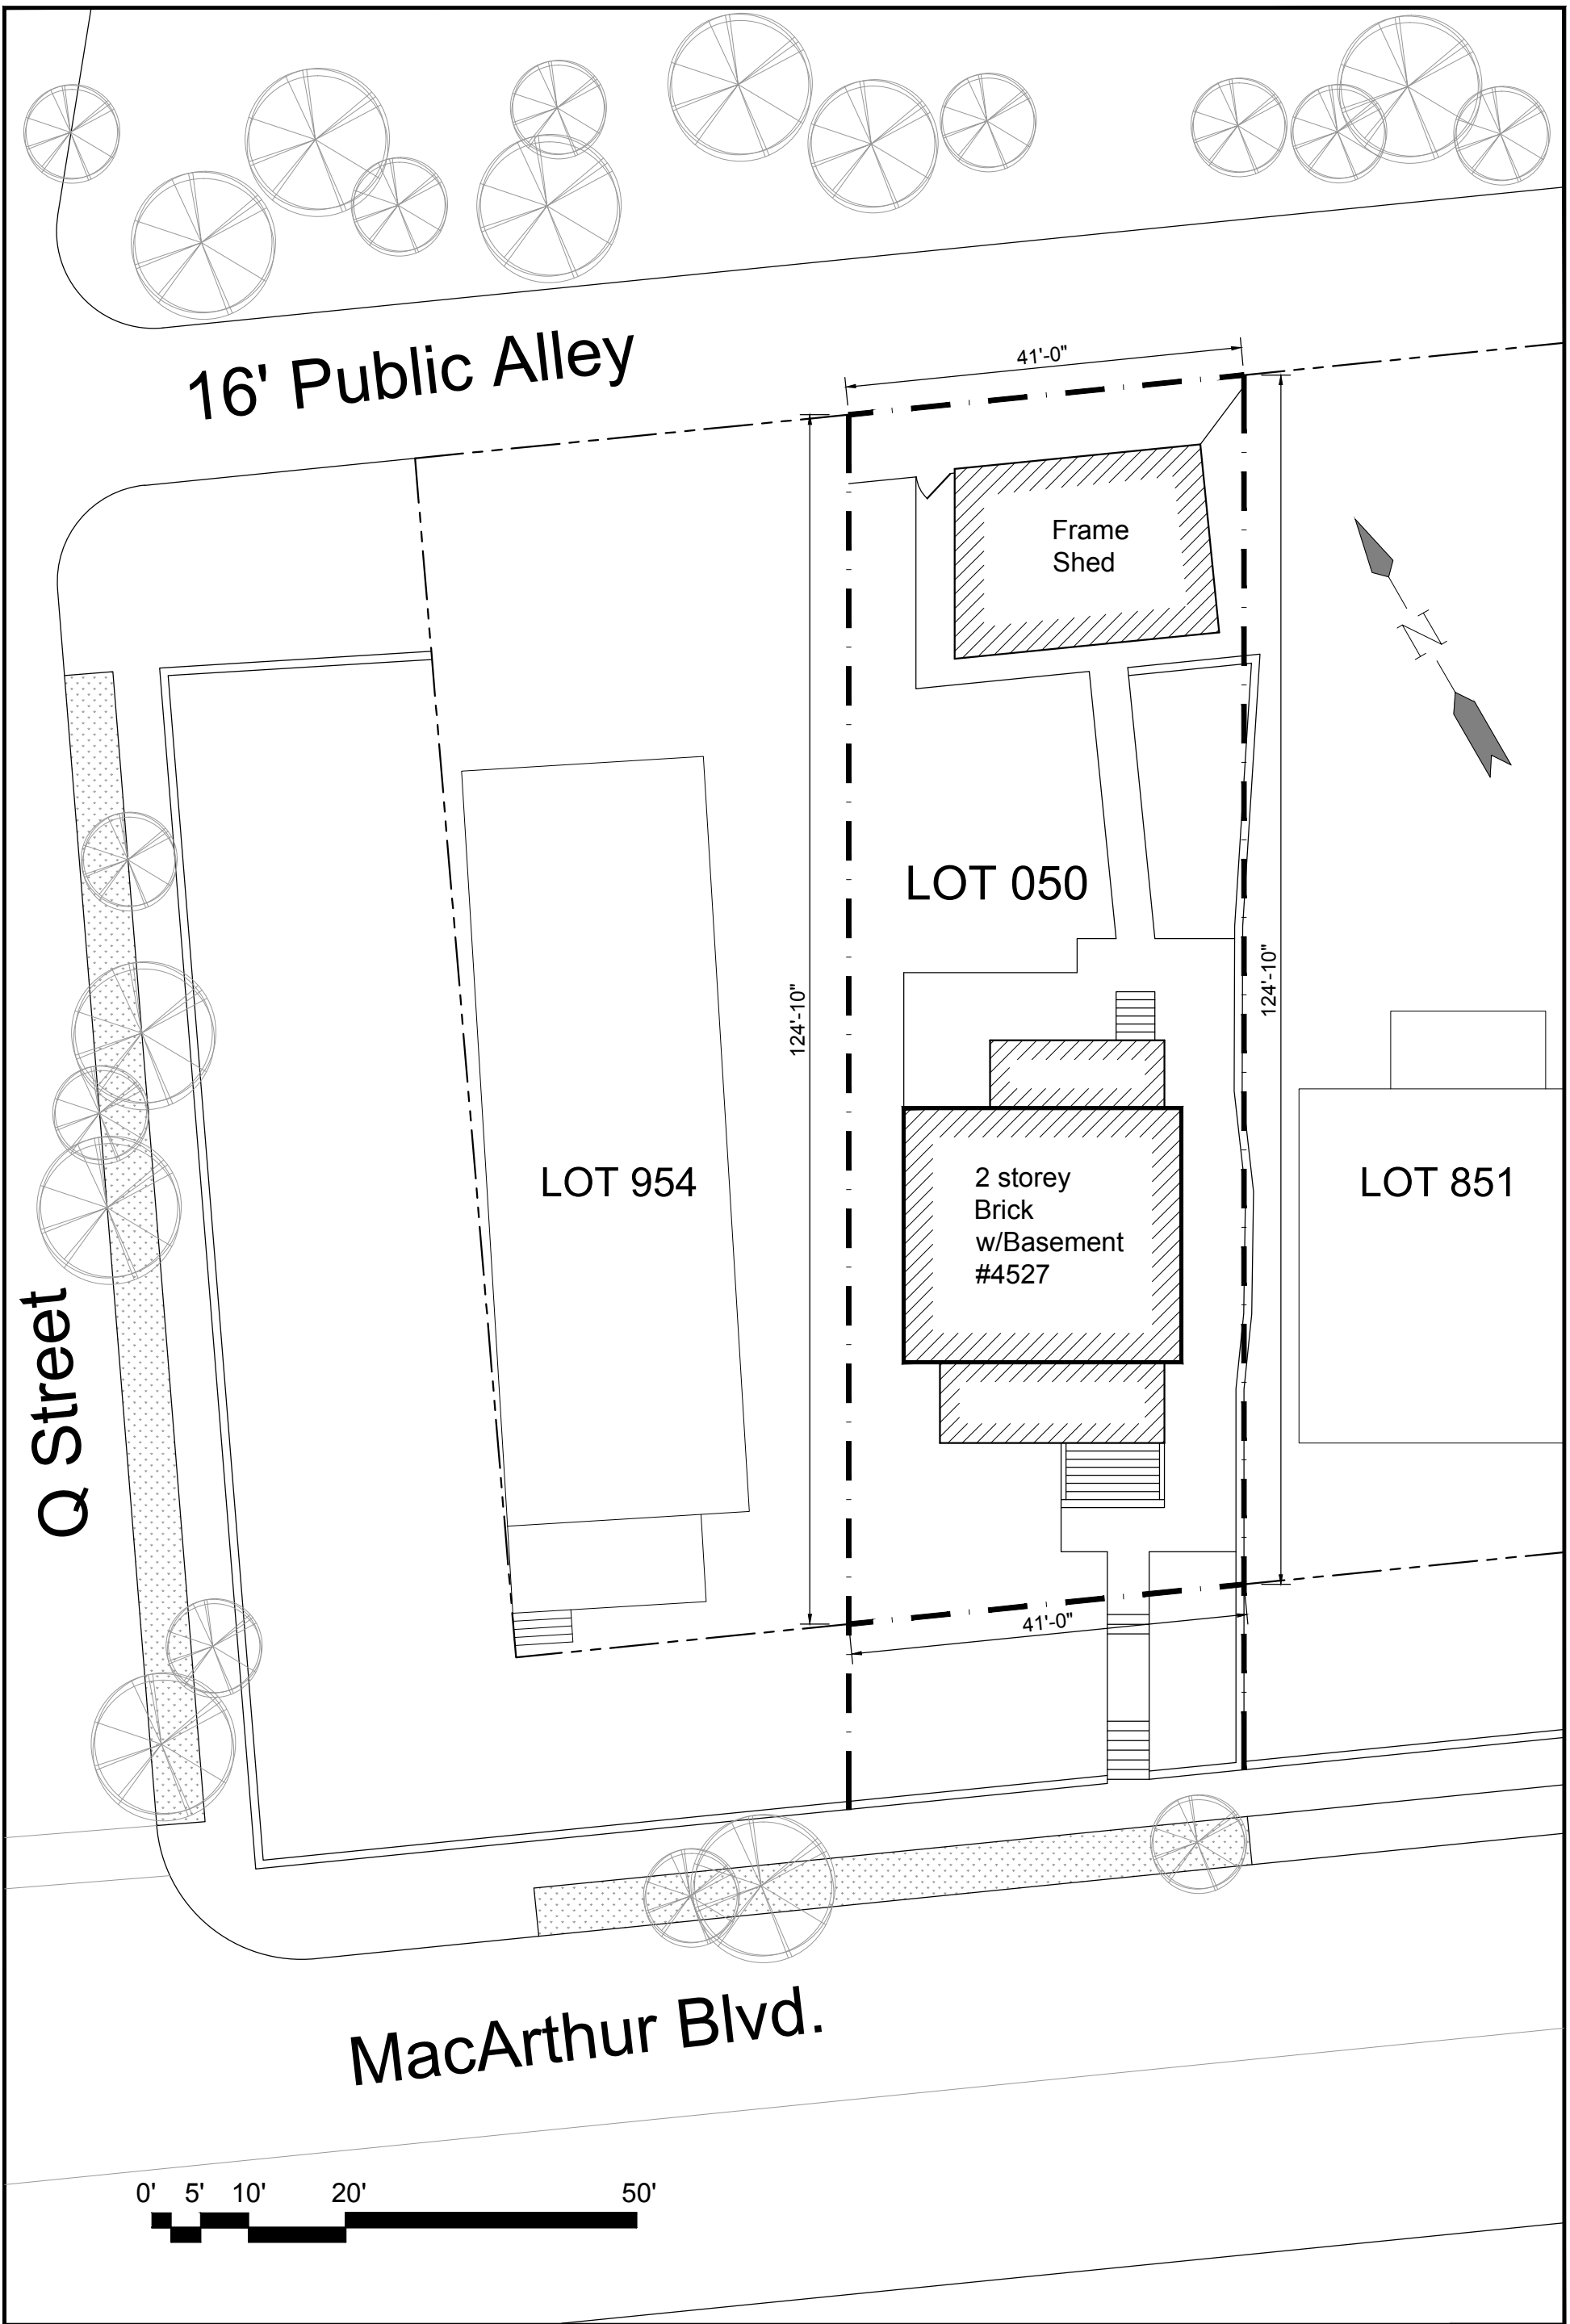

4527 MacArthur Blvd. NW
Washington DC 20007


EXISTING SITE PLAN
Scale: 1'-0"=1/16"

7637 Leesburg Pike
Falls Church, VA 22043
Tel: (703) 880-1633
Fax: (703) 992-8244

A01

Board of Zoning Adjustment
City of Columbia
CASE NO. 18738
02/06/14

EXHIBIT NO.6

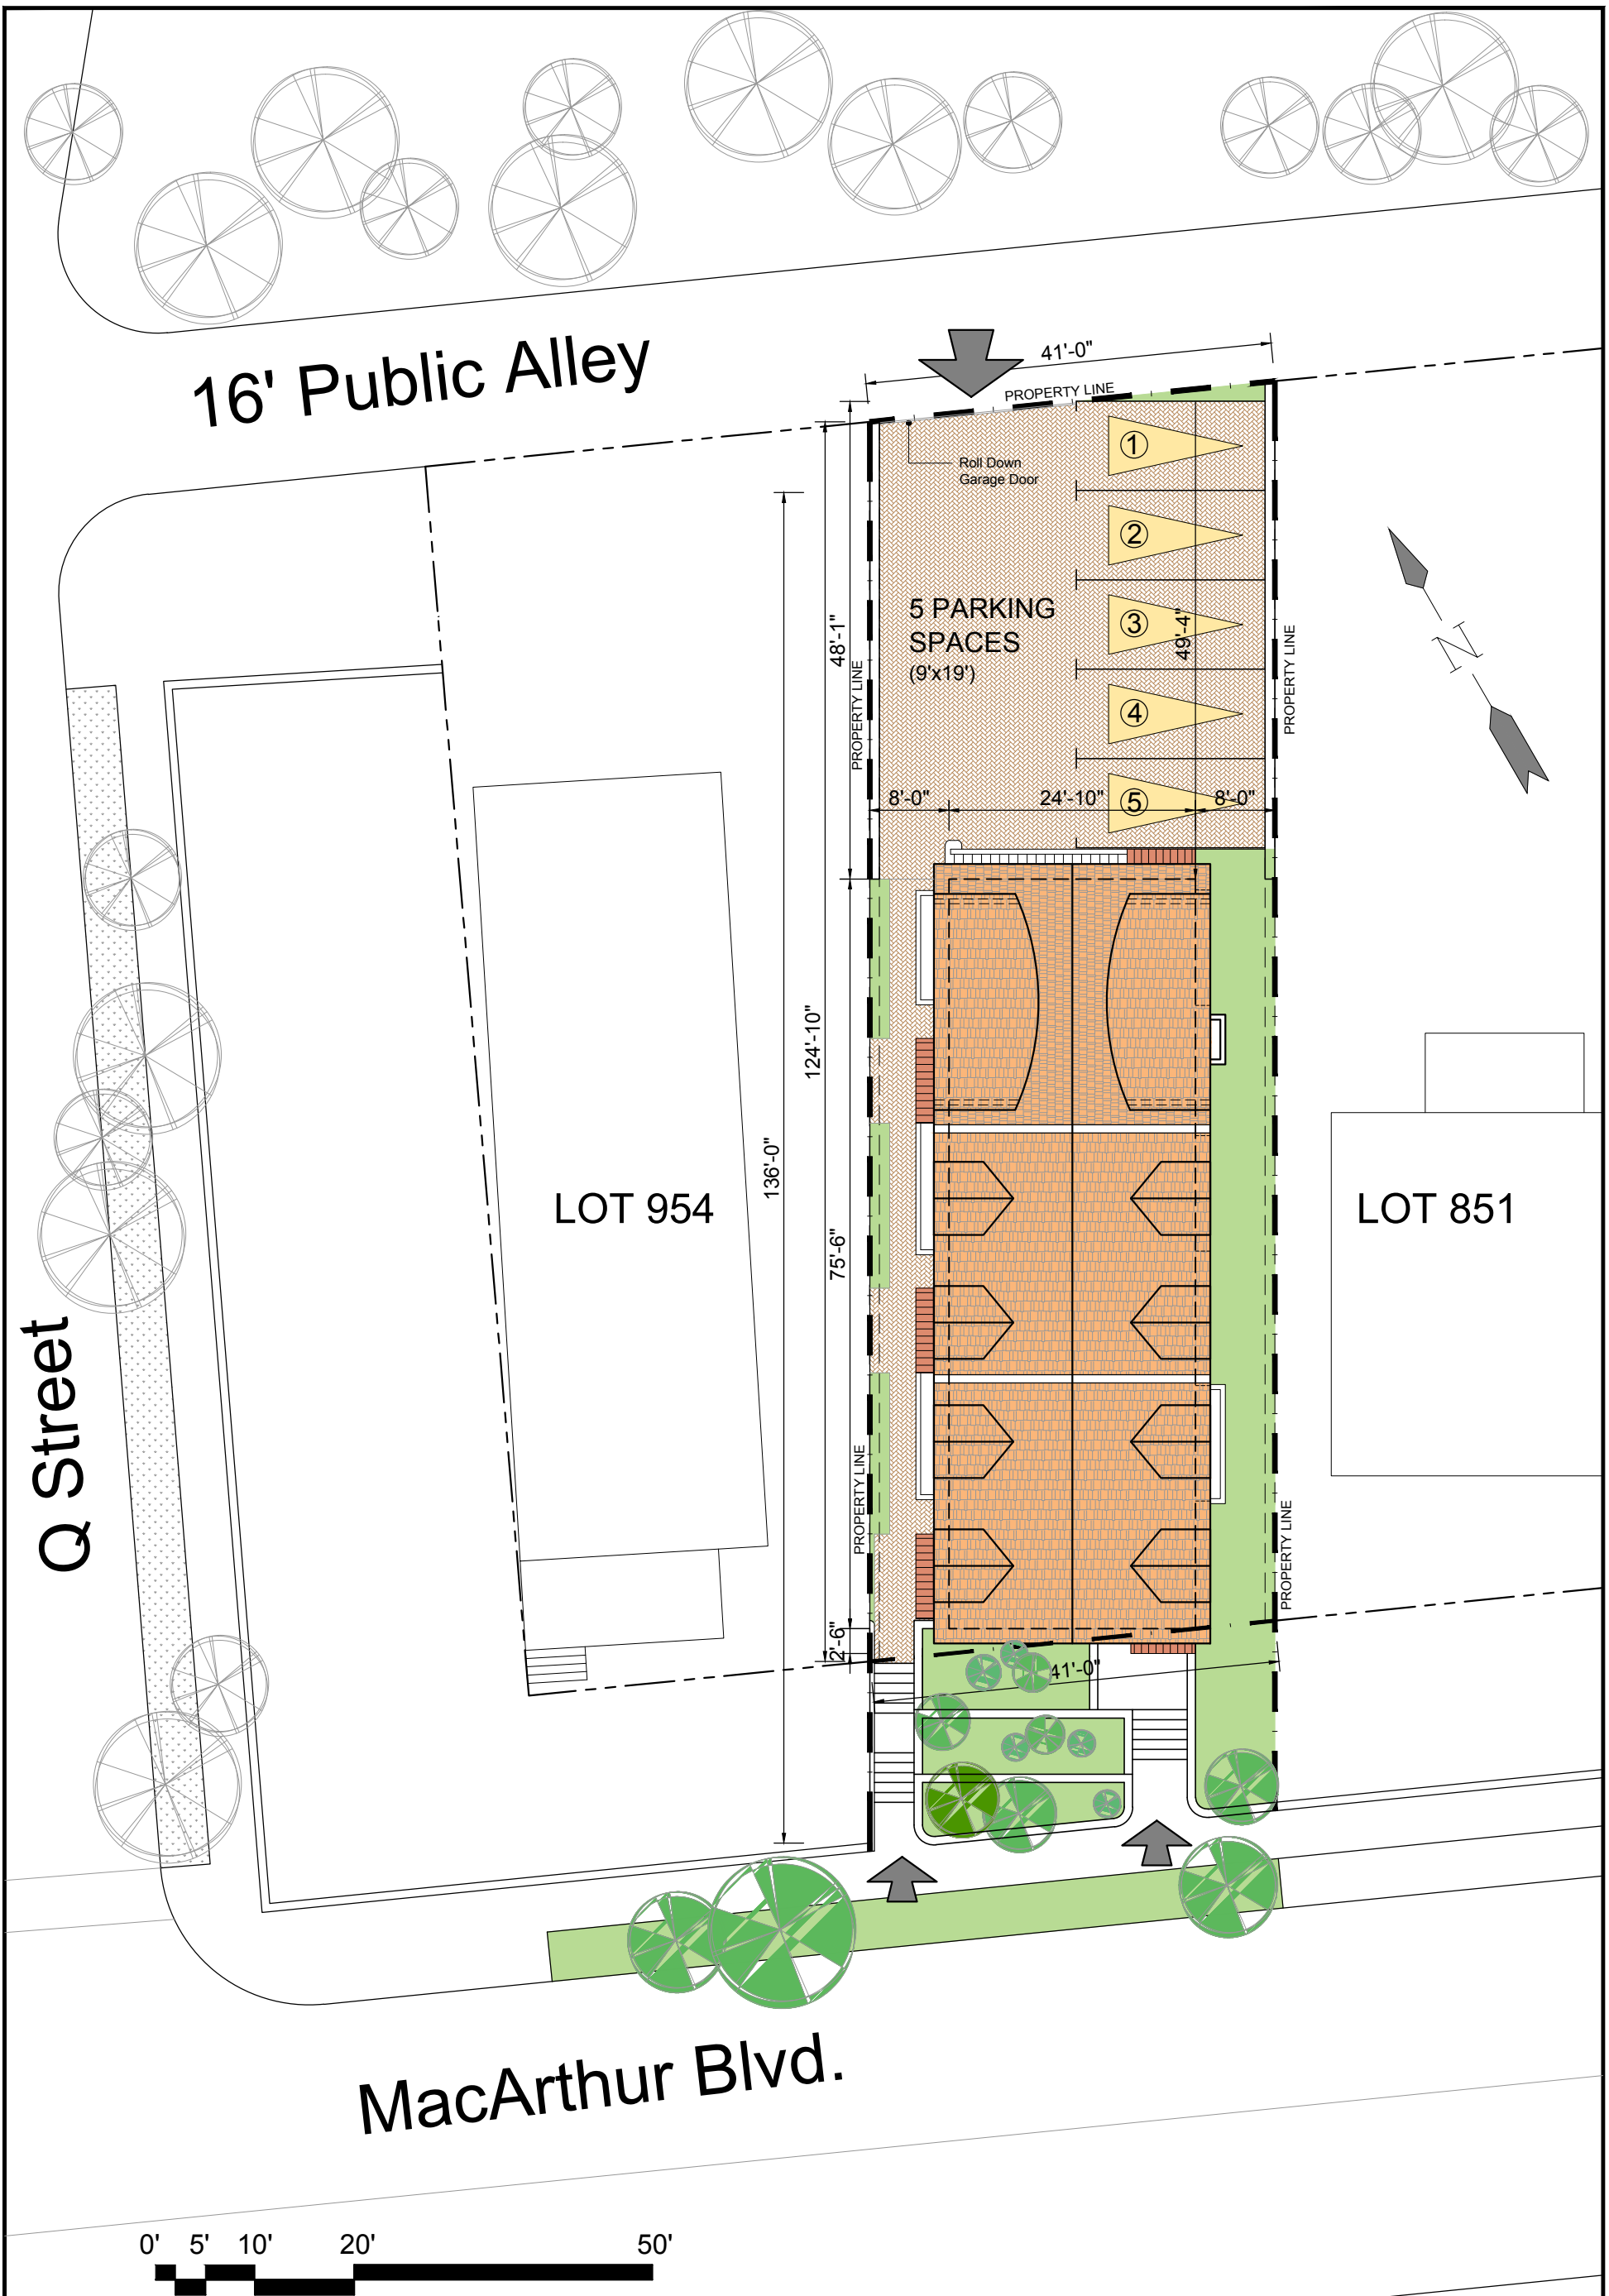

4527 MacArthur Blvd. NW
Washington DC 20007


PROPOSED SITE PLAN
Scale: 1'-0"=1/16"

7637 Leesburg Pike
Falls Church, VA 22043
Tel: (703) 880-1633
Fax: (703) 992-8244



A02

02/06/14

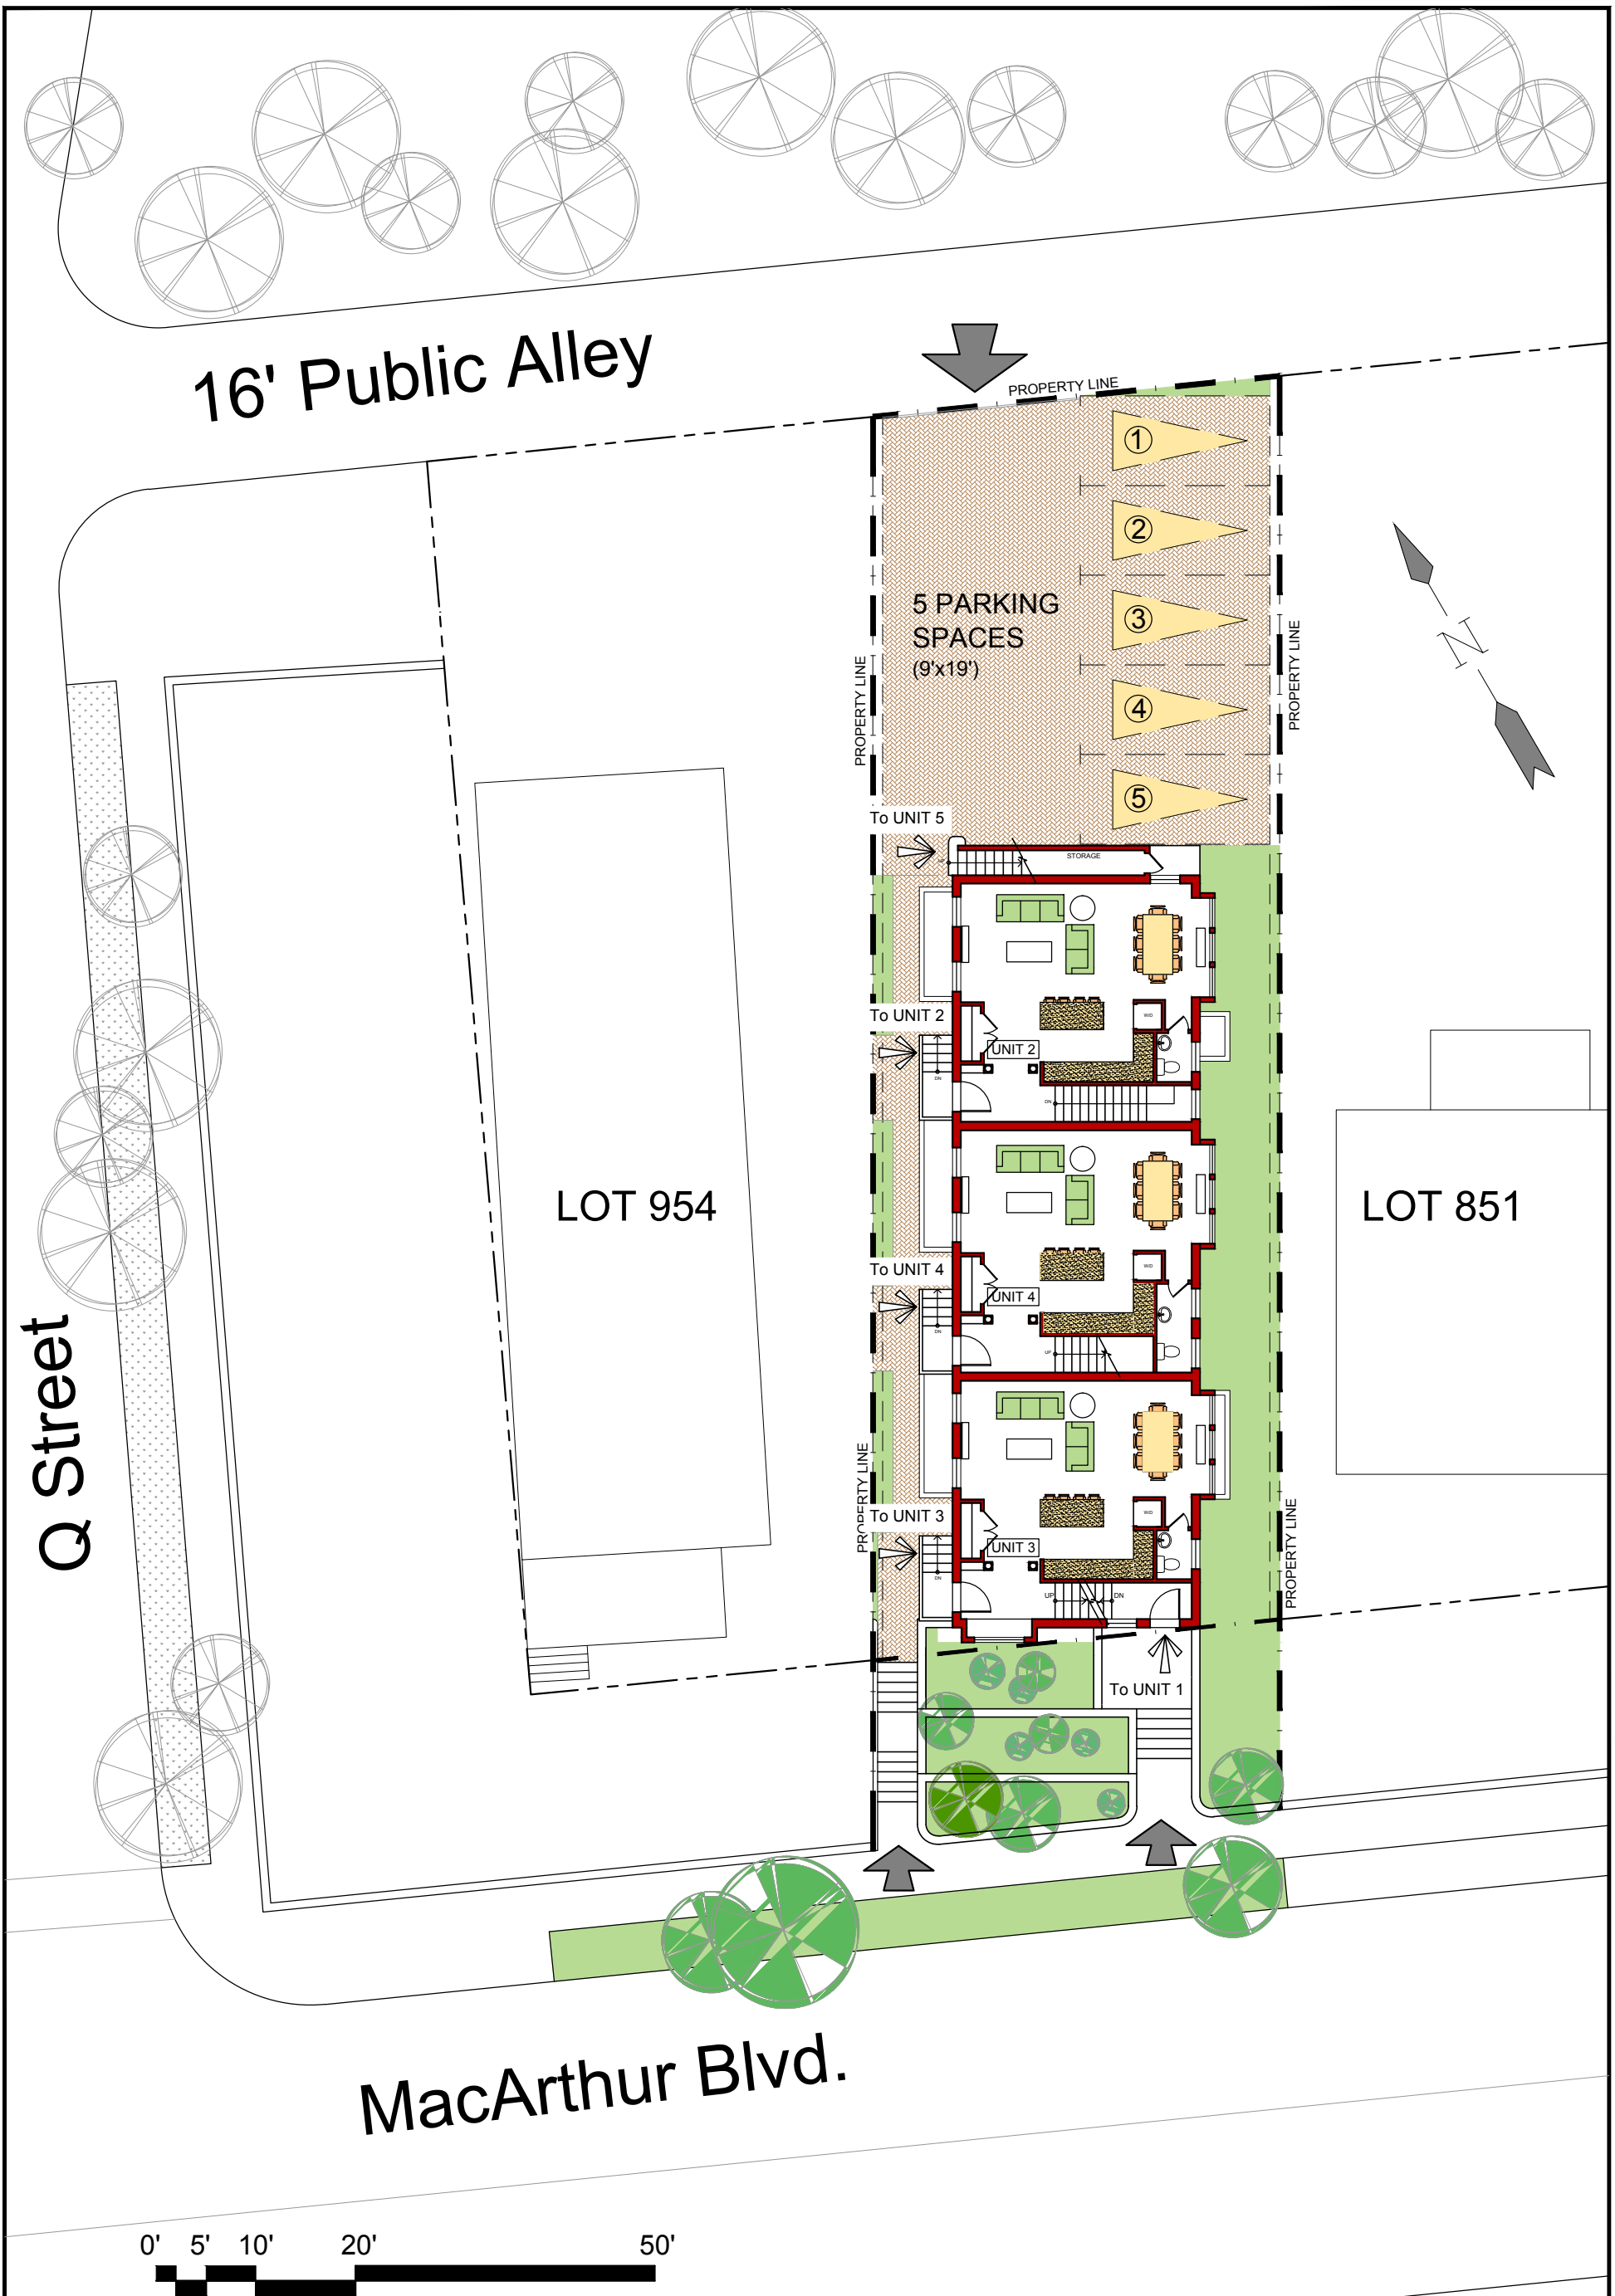


4527 MacArthur Blvd. NW
Washington DC 20007

SITE PLAN/FIRST FLOOR
Scale: 1'-0"=1/16"

7637 Leesburg Pike
Falls Church, VA 22043
Tel: (703) 880-1633
Fax: (703) 992-8244

AJALLI
ARCHITECTS
A03
02/06/14

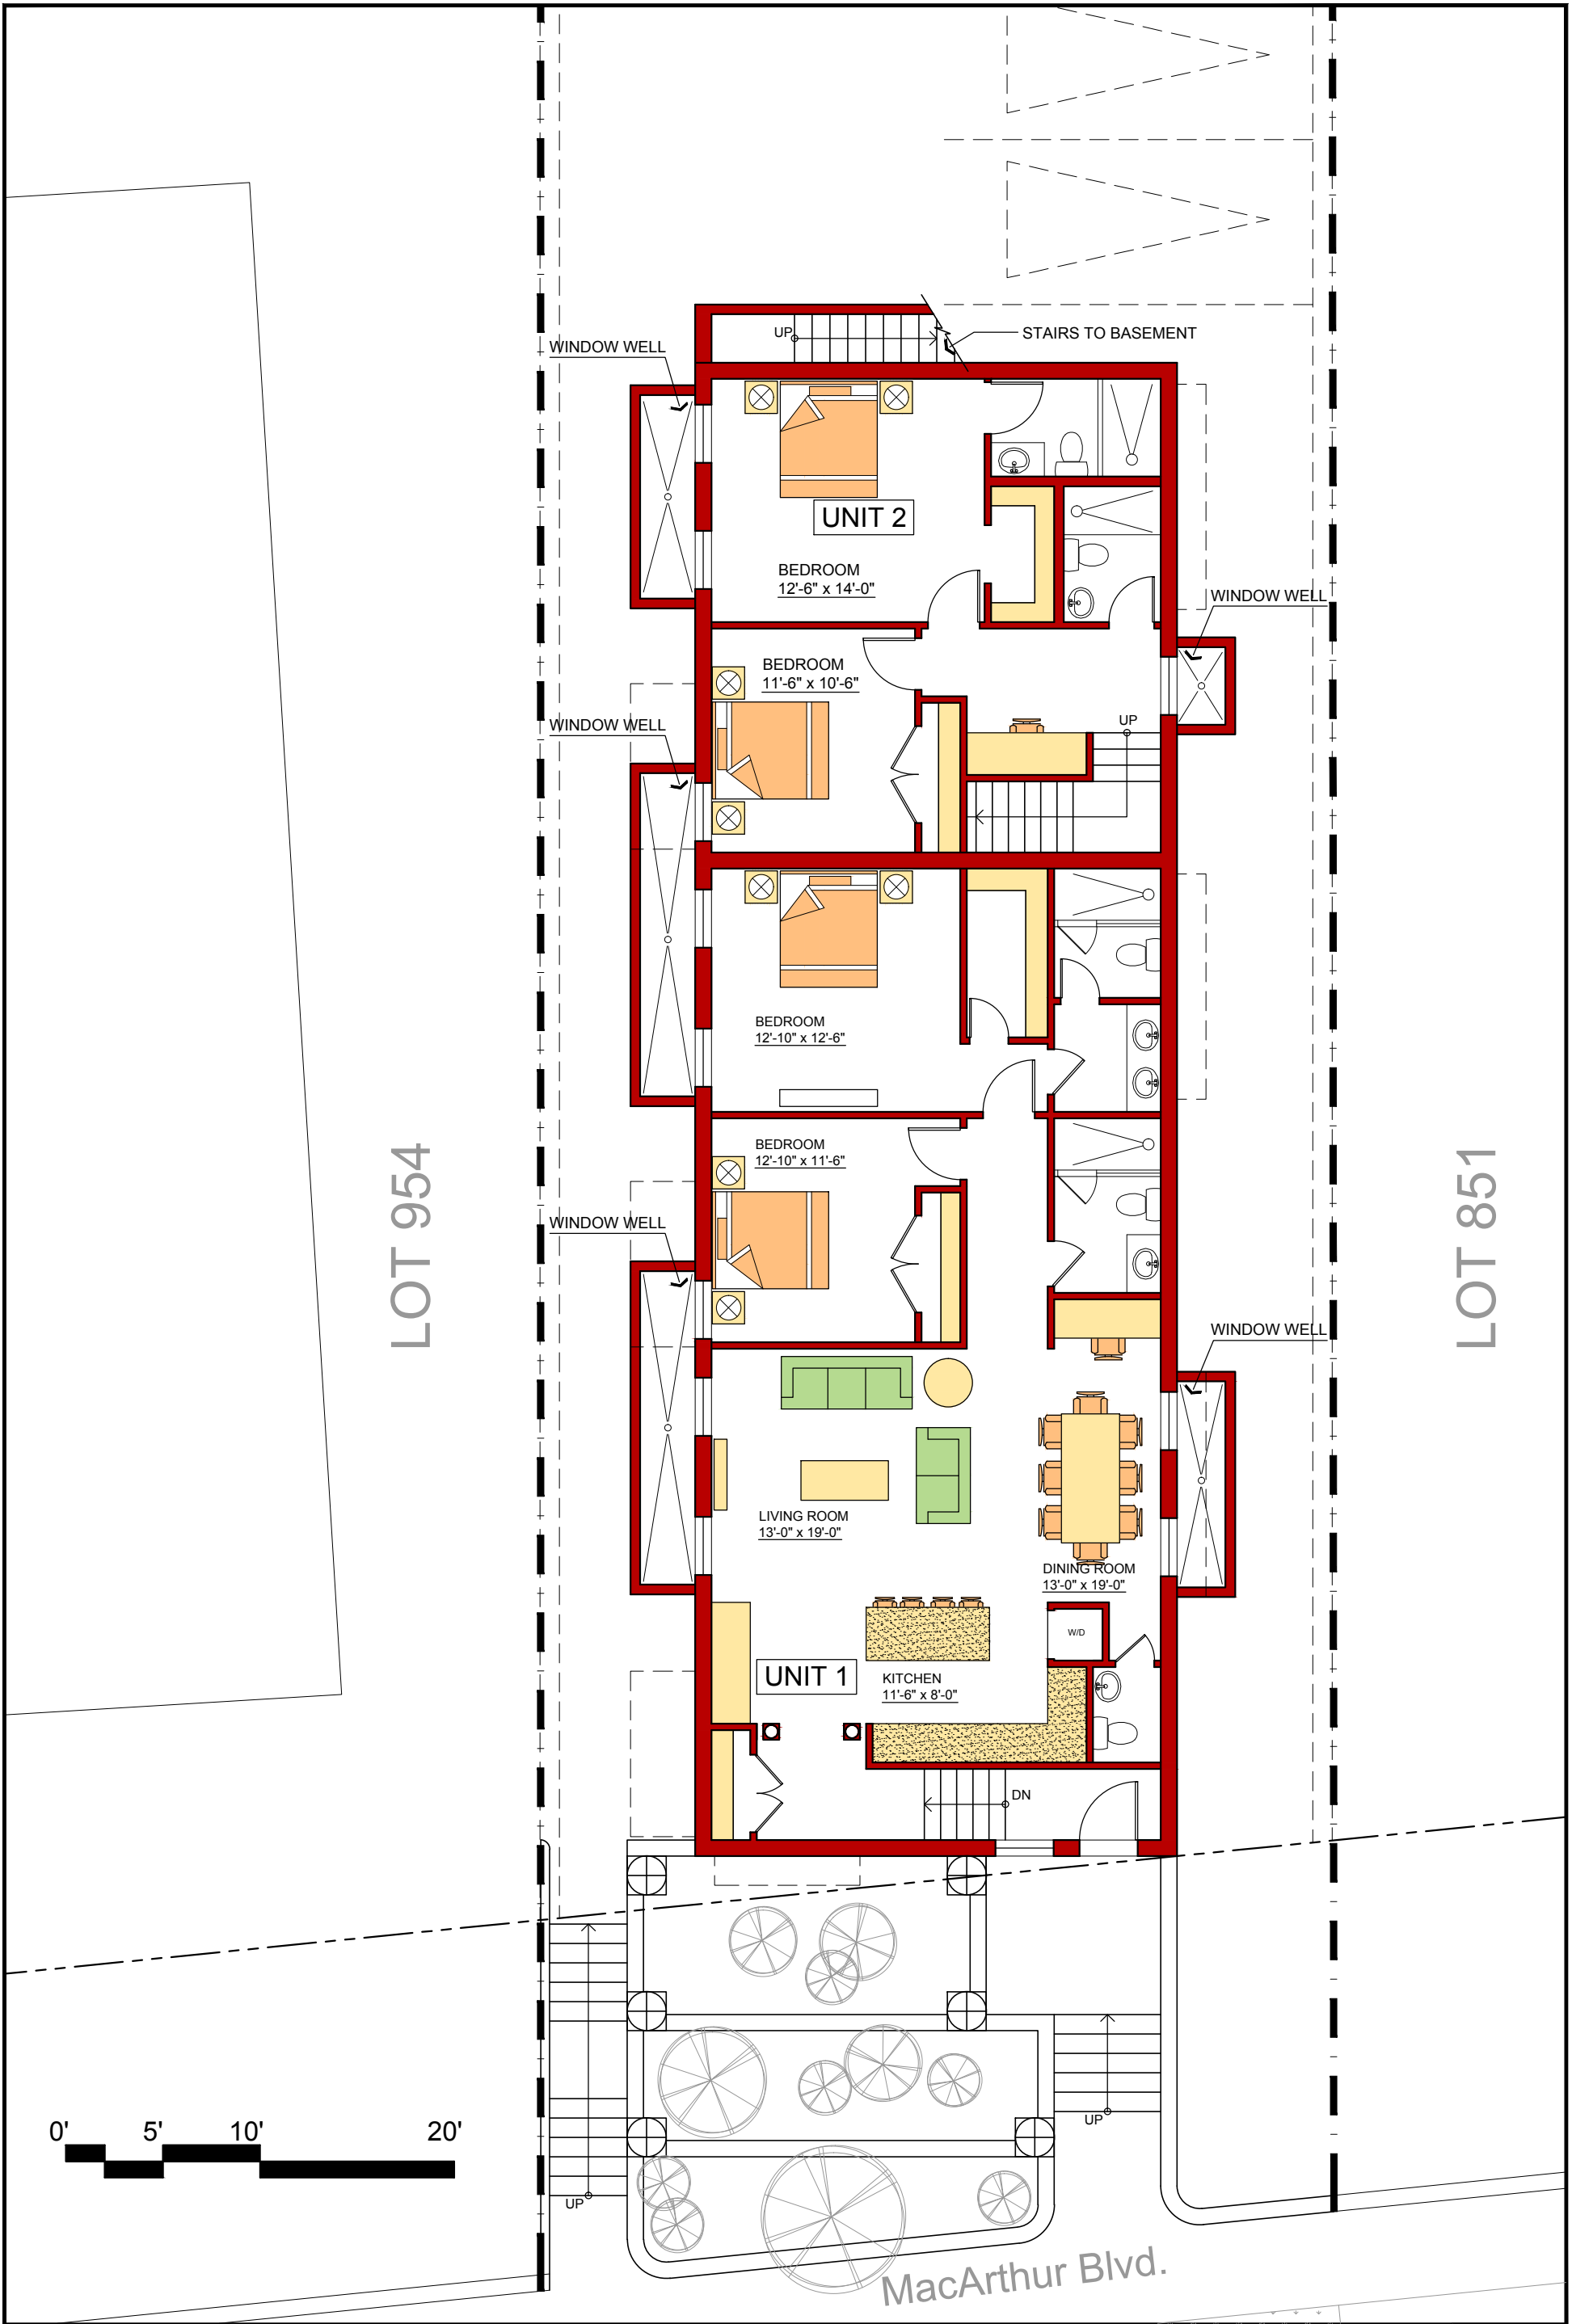

4527 MacArthur Blvd. NW
Washington DC 20007

BASEMENT PLAN
Scale: 1'-0"=1/8"

7637 Leesburg Pike
Falls Church, VA 22043
Tel: (703) 880-1633
Fax: (703) 992-8244



4527 MacArthur Blvd. NW
Washington DC 20007

FIRST FLOOR PLAN
Scale: 1'-0"=1/8"


7637 Leesburg Pike
Falls Church, VA 22043
Tel: (703) 880-1633
Fax: (703) 992-8244



4527 MacArthur Blvd. NW
Washington DC 20007

SECOND FLOOR PLAN
Scale: 1'-0"=1/8"

7637 Leesburg Pike
Falls Church, VA 22043
Tel: (703) 880-1633
Fax: (703) 992-8244

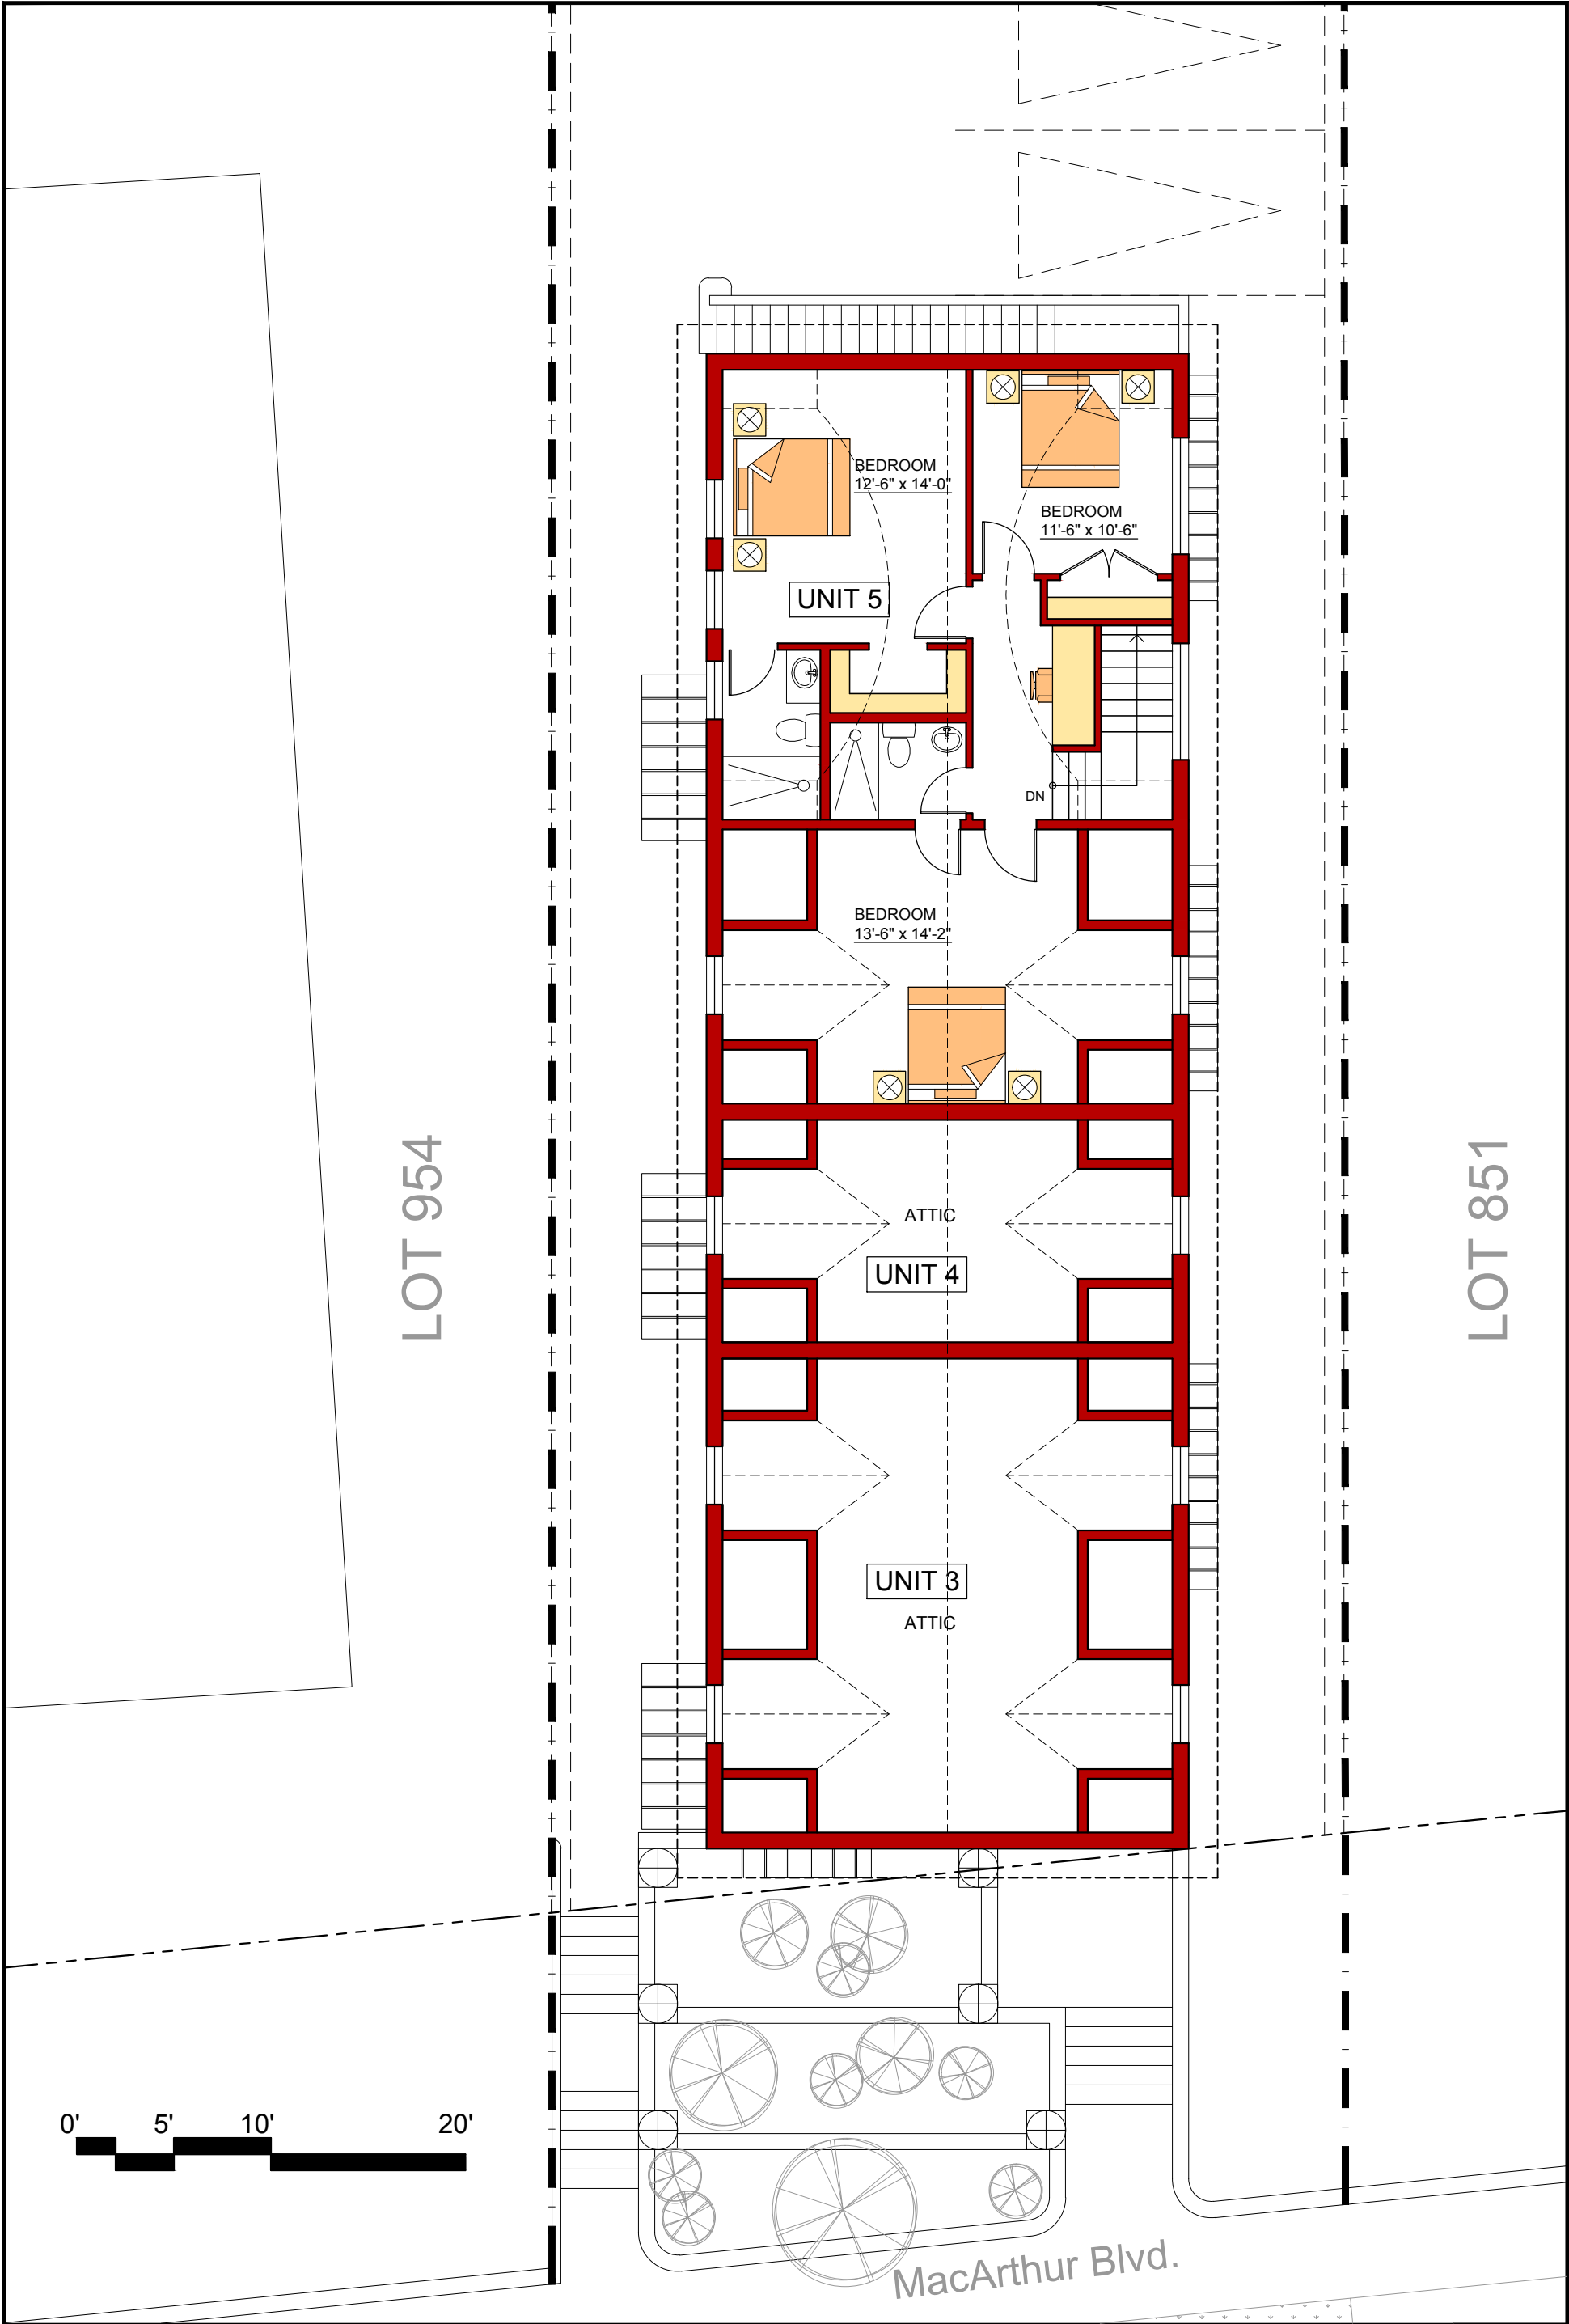


4527 MacArthur Blvd. NW
Washington DC 20007

THIRD FLOOR PLAN
Scale: 1'-0"=1/8"

7637 Leesburg Pike
Falls Church, VA 22043
Tel: (703) 880-1633
Fax: (703) 992-8244

AJALLI ARCHITECTS	A07
	02/06/14

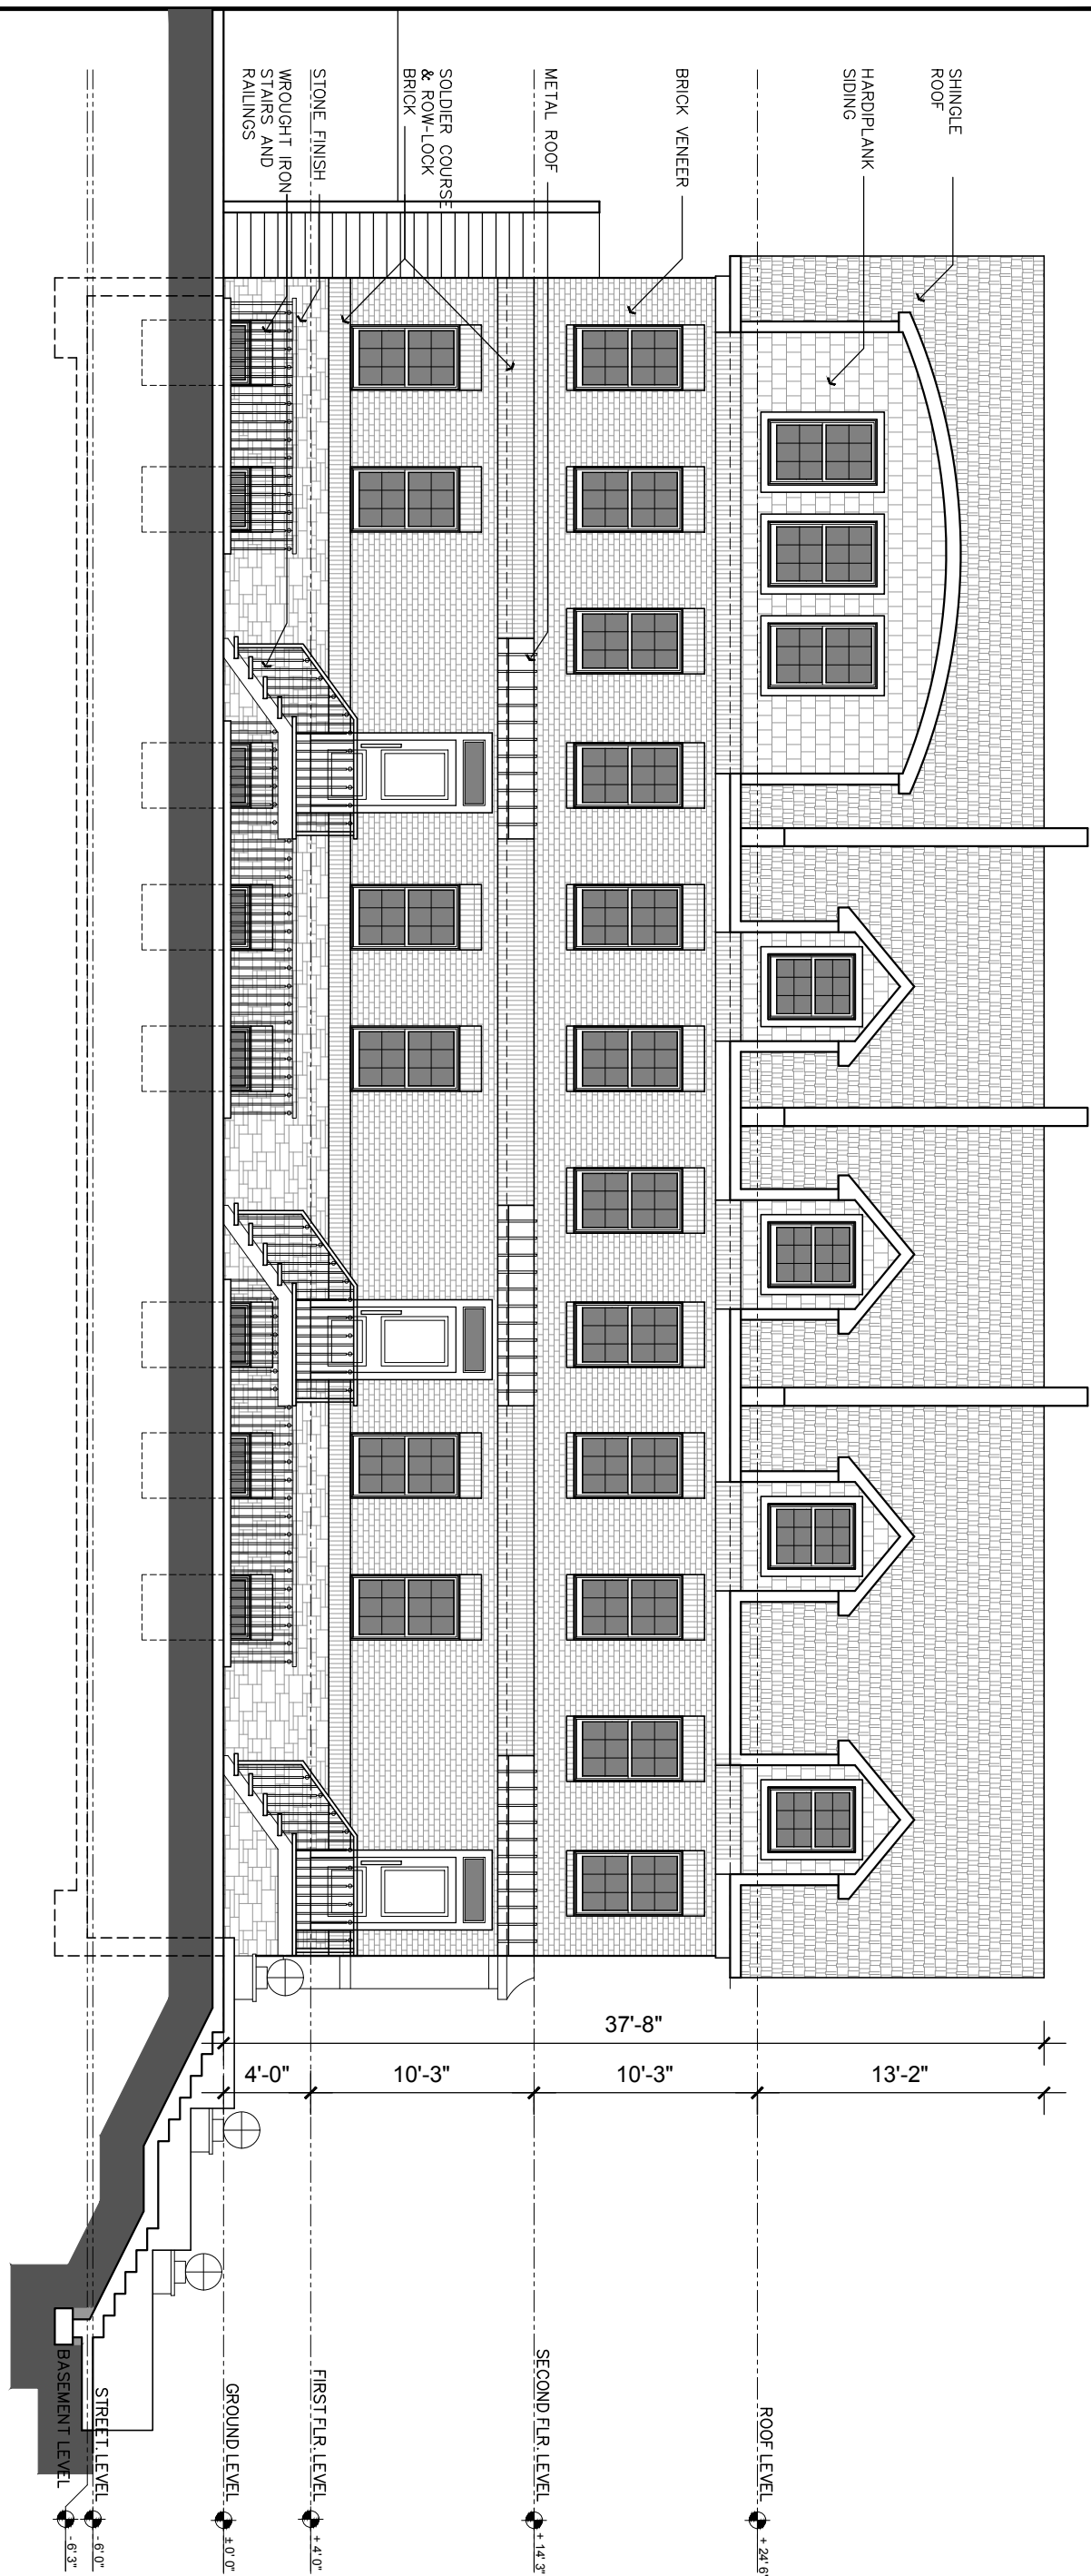

4527 MacArthur Blvd. NW
Washington DC 20007


LEFT ELEVATION
Scale: 1'-0"=1/8"

7637 Leesburg Pike
Falls Church, VA 22043
Tel: (703) 880-1633
Fax: (703) 992-8244

AJALLI
ARCHITECTS

A08

02/06/14

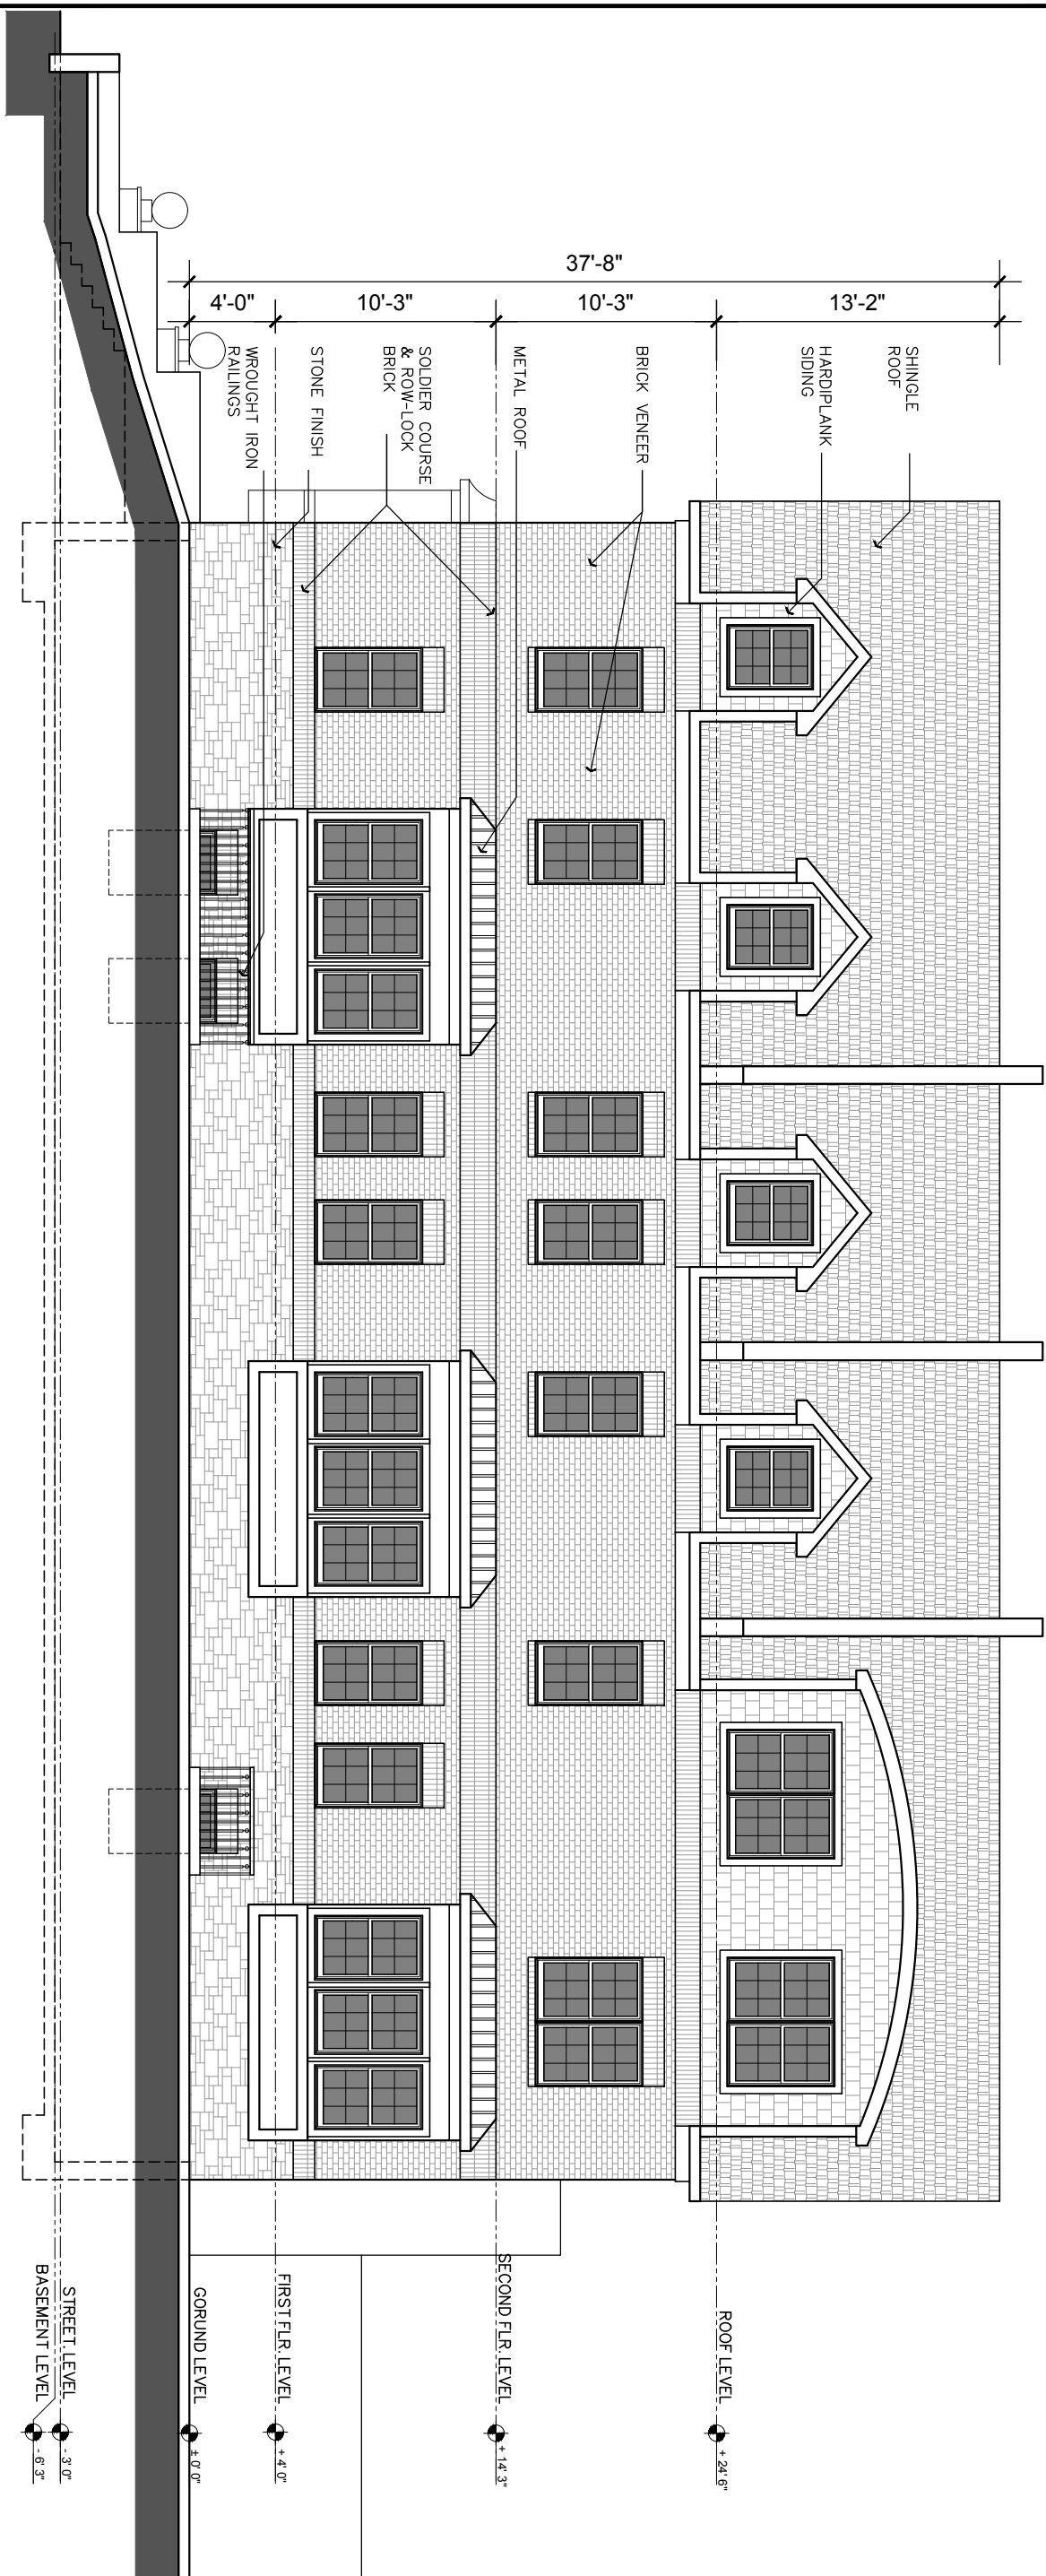



4527 MacArthur Blvd. NW
Washington DC 20007

RIGHT ELEVATION
Scale: 1'-0"=1/8"

7637 Leesburg Pike
Falls Church, VA 22043
Tel: (703) 880-1633
Fax: (703) 992-8244



A09
02/06/14

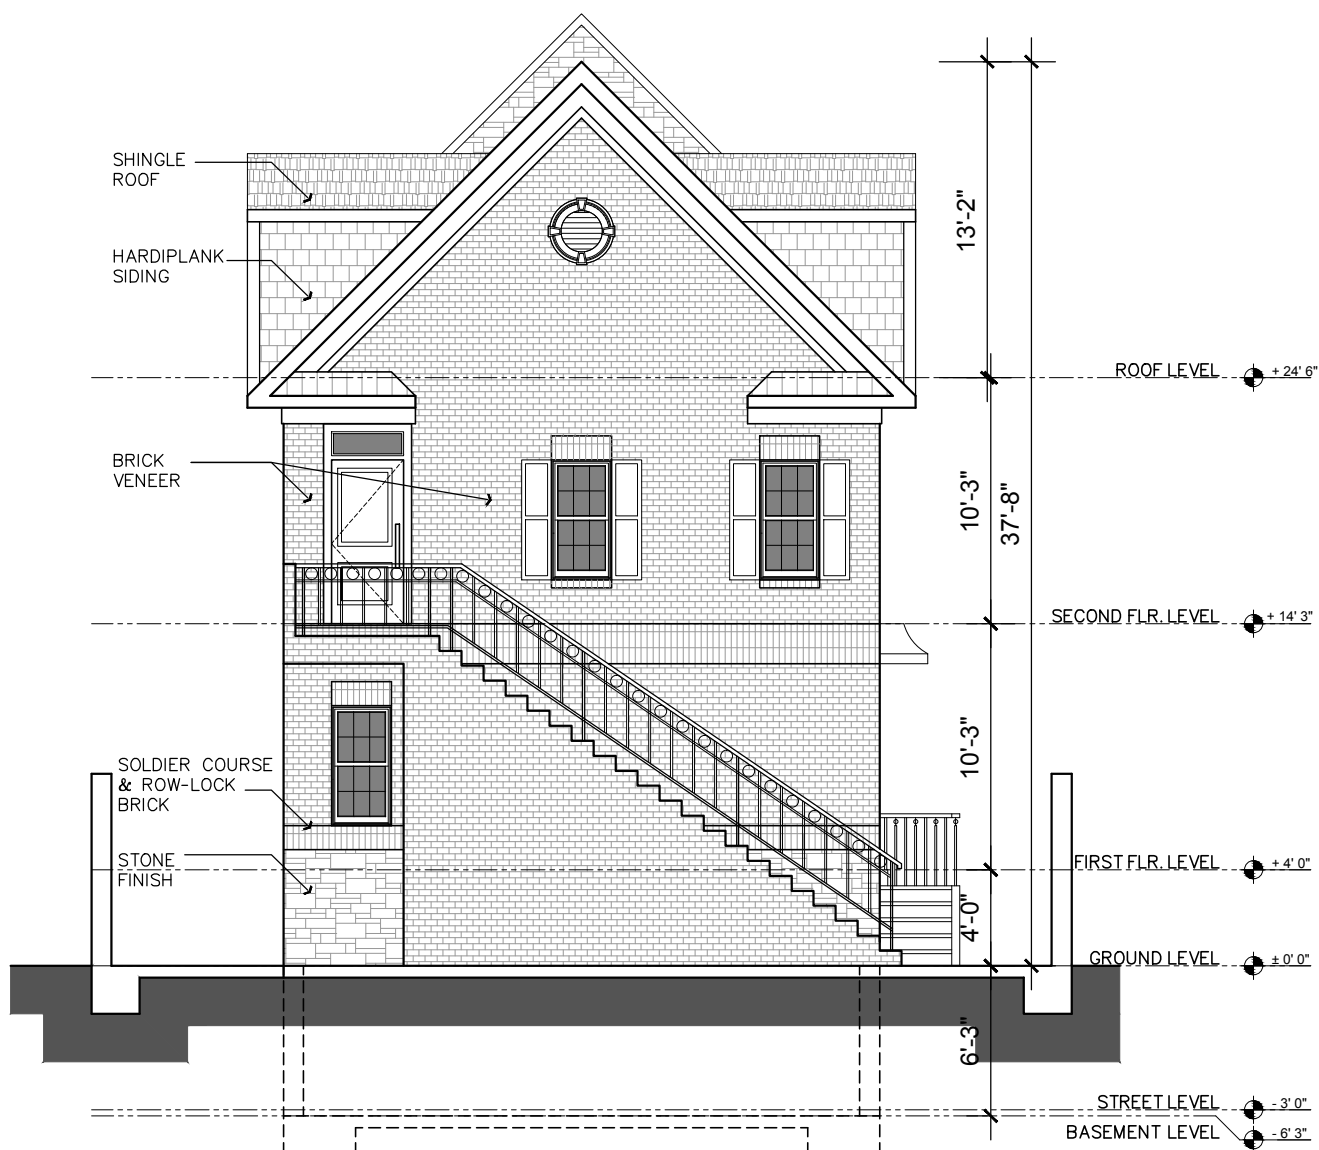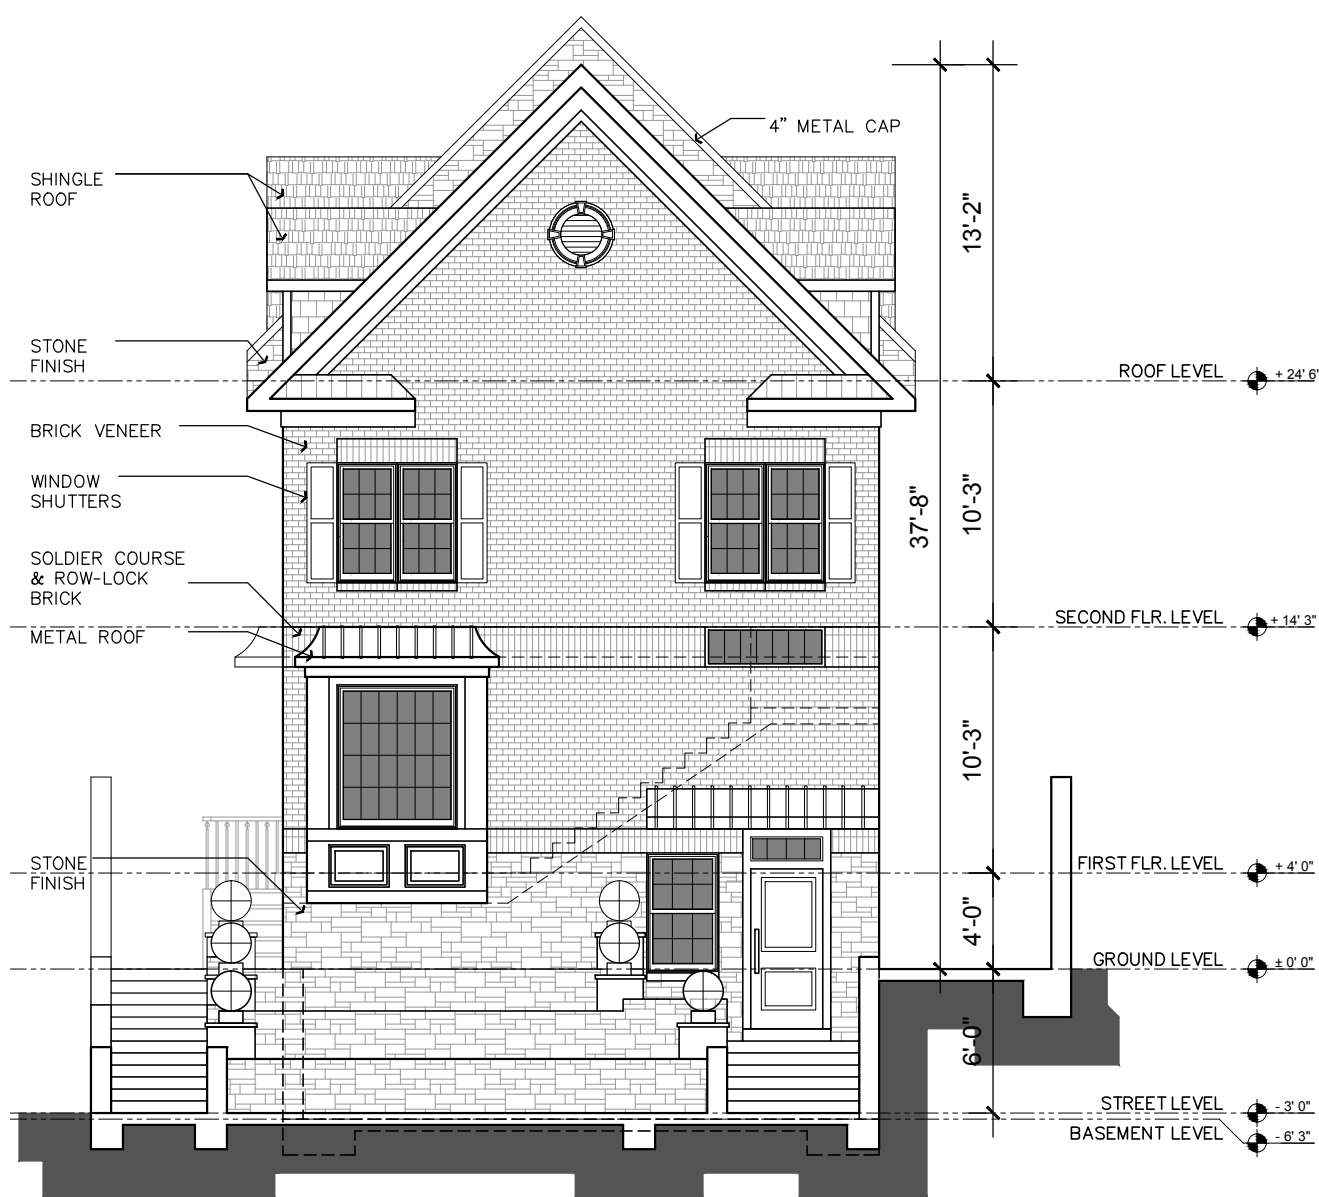

4527 MacArthur Blvd. NW
Washington DC 20007

FRONT & REAR ELEVATIONS

Scale: 1'-0"=1/8"

7637 Leesburg Pike
Falls Church, VA 22043
Tel: (703) 880-1633
Fax: (703) 992-8244

AJALLI
ARCHITECTS

A10

02/06/14