



RECEIVED
 D.C. OFFICE OF ZONING
 2014 MAY -8 AM 8:30

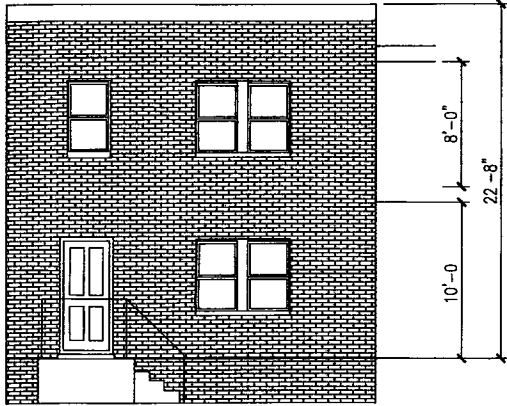

EXISTING FRONT ELEVATION
 NOT TO SCALE

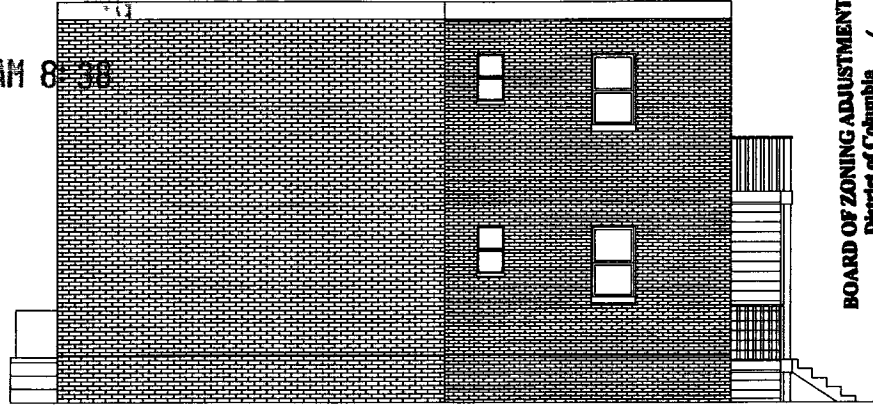

EXISTING LEFT ELEVATION
 NOT TO SCALE

BOARD OF ZONING ADJUSTMENT
 District of Columbia
 CASE NO. 18754
 EXHIBIT NO. 29


PRINTED
 January 04, 2014
 PERMITS

OWNER
 725 HOBART PL NW
 WASHINGTON DC 20001
 SQUARE 2888 LOT 0197

DRAWING BY

A5


Board of Zoning Adjustment
 District of Columbia
 CASE NO. 18754
 EXHIBIT NO. 29

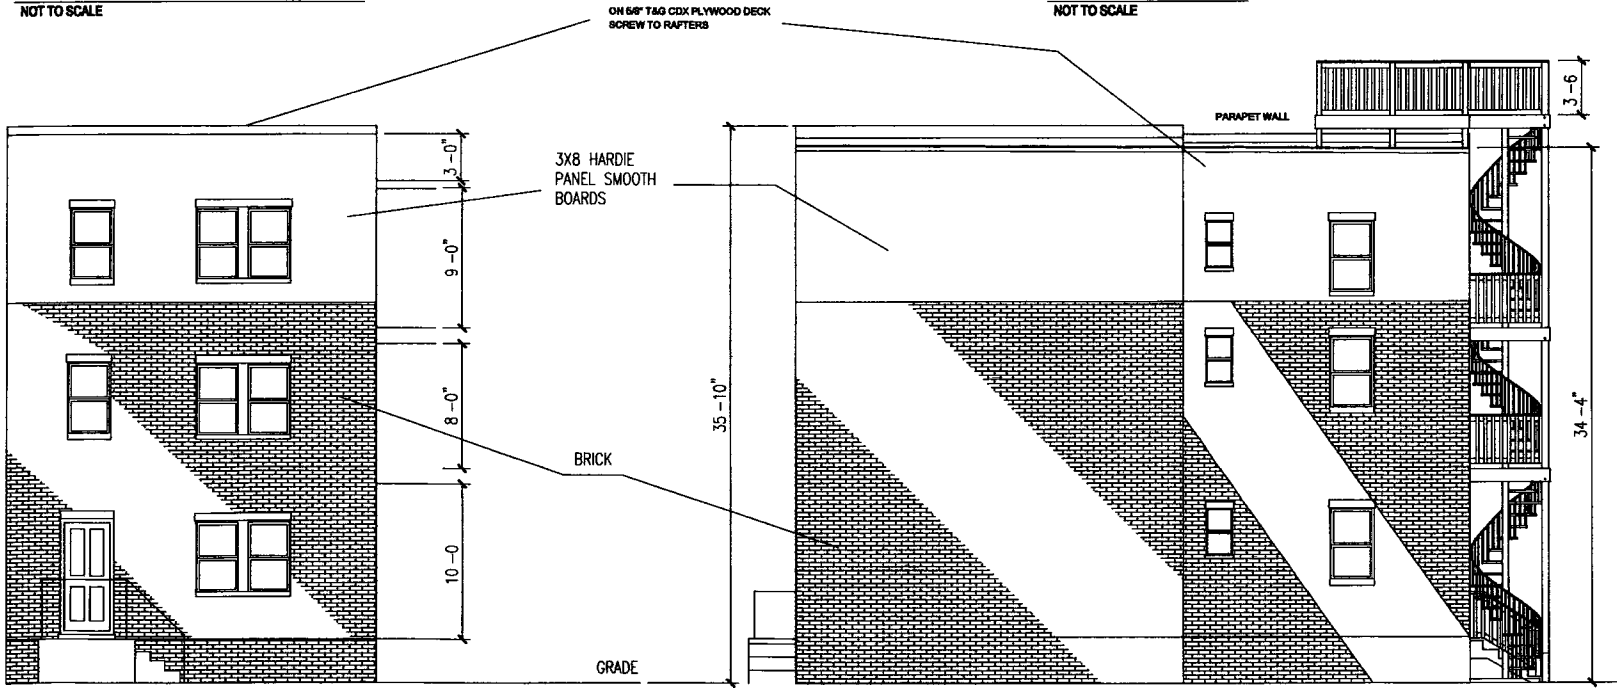


PROPOSED FRONT ELEVATION
 NOT TO SCALE

PROPOSED LEFT ELEVATION
 NOT TO SCALE

RECEIVED
OFFICE - ENG
2014 MAY -8 AM 8:38

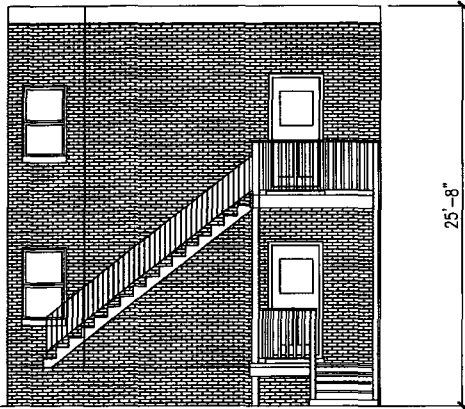


EXISTING REAR ELEVATION
NOT TO SCALE

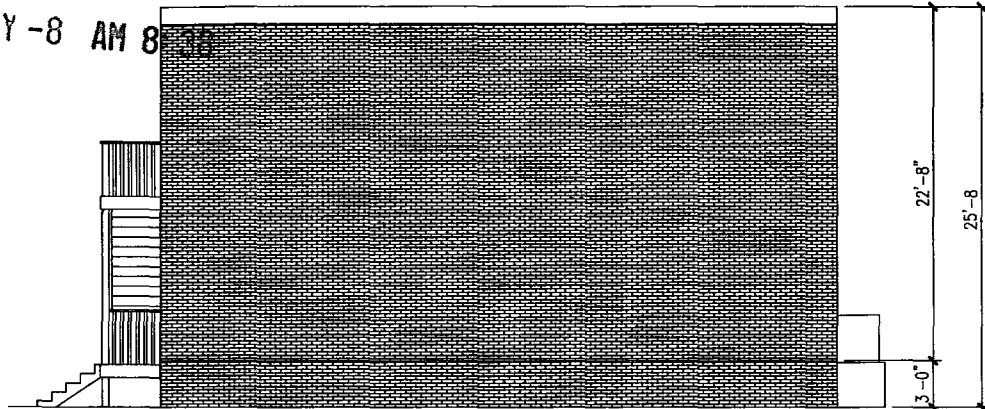


EXISTING RIGHT ELEVATION
NOT TO SCALE

ROOF BUILD-UP ROOF (3 PLY)
ON 5/8\" T&G CDX PLYWOOD DECK
SCREW TO RAFTERS

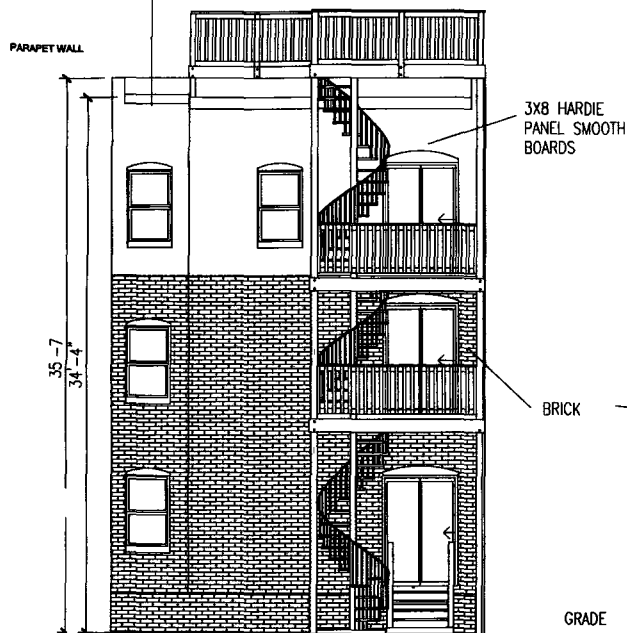

PROPOSED REAR ELEVATION
NOT TO SCALE

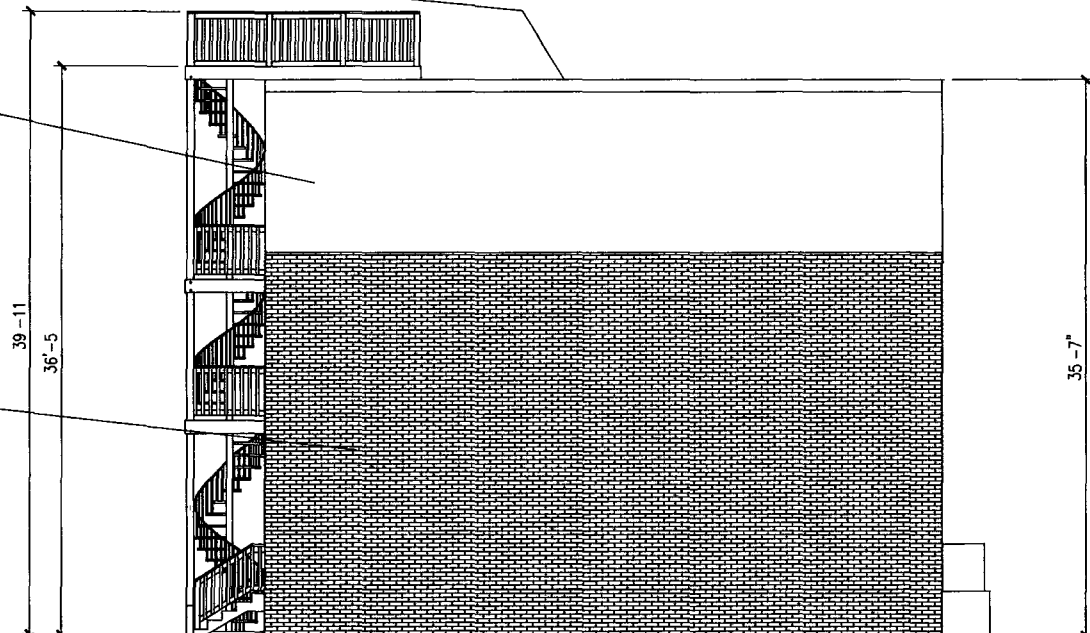

PROPOSED RIGHT ELEVATION
NOT TO SCALE

PRINTED
February 04, 2014
PERMITS

OWNER
725 HOBART PL NW
WASHINGTON DC 20001
SQUARE 2888 LOT 0197

DRAWING BY

A6