



3919 FULTON ST
WASHINGTON DC

PROPOSED BUILDING RENDERING

DATE: MAR 25, 2014 AMENDED: APR 07,2014; MAY 14,2014; MAY 28,2014

W H A
ARCHITECTURE AND PLANNING
1408 N. FILLMORE ST. SUITE 9 ARLINGTON, VA 22201
PH: (703) 524-1227 FAX: (703) 524-1836

BUILDING RENDERING
NOT TO SCALE:
DATE: MAR 25, 2014
AMENDED: APR 07,2014;
MAY 14,2014; MAY 28, 2014

CONDOMINIUM BUILDING
3919 FULTON ST
WASHINGTON, DC

FULTON LAND TRUST

Board of Zoning Adjustment
District of Columbia
CASE NO. 18765
EXHIBIT NO. 2

DISTRICT OF COLUMBIA GOVERNMENT
OFFICE OF THE SURVEYOR

Washington, D.C., March 10, 2014

Plat for Building Permit of SQUARE 1806 LOT 32

Scale: 1 inch = 20 feet Recorded in Book 198 Page 104

Receipt No. 14-03089

Furnished to: ROCHELLE JOSEPH

Surveyor, D.C.


By: A.S.

I hereby certify that all existing improvements shown thereon, are completely dimensioned, and are correctly platted; that all proposed buildings or construction, or parts thereof, including covered porches, are correctly dimensioned and platted and agree with plans accompanying the application; that the foundation plans as shown hereon is drawn, and dimensioned accurately to the same scale as the property lines shown on this plat; and that by reason of the proposed improvements to be erected as shown hereon the size of any adjoining Lot or premises is not decreased to an area less than is required by the Zoning Regulations for light and ventilation; and it is further certified that all Lot divisions or combinations pending at the Office of Tax & Revenue are correctly depicted, and it is further certified and agreed that accessible parking area where required by the Zoning Regulations will be reserved in accordance with the Zoning Regulations, and that this area has been correctly drawn and dimensioned hereon. It is further agreed that the elevation of the accessible parking area with respect to the Highway Department approved curb and alley grade will not result in a rate of grade along centerline of driveway at any point on private property in excess of 20% for single-family dwellings or flats, or in excess of 12% at any point for other buildings. (The policy of the Highway Department permits a maximum driveway grade of 12% across the public parking and private restricted property.) Owner/Agent shall indemnify, defend, and hold the District, its officers, employees and agents harmless from and against any and all losses, costs, claims, damages, liabilities, and causes of action (including reasonable attorneys' fees and court costs) arising out of death of or injury to any person or damage to any property occurring on or adjacent to the Property and directly or indirectly caused by any acts done thereon or any acts or omissions of Owner/Agent; provided however, that the foregoing indemnity shall not apply to any losses, costs, claims, damages, liabilities, and causes of action due solely to the gross negligence or willful misconduct of District or its officers, employees or agents.

Date: _____


(Signature of owner or his authorized agent)

NOTE: Data shown for Assessment and Taxation Lots or Parcels are in accordance with the records of the Department of Finance and Revenue, Assessment Administration, and do not necessarily agree with deed description.

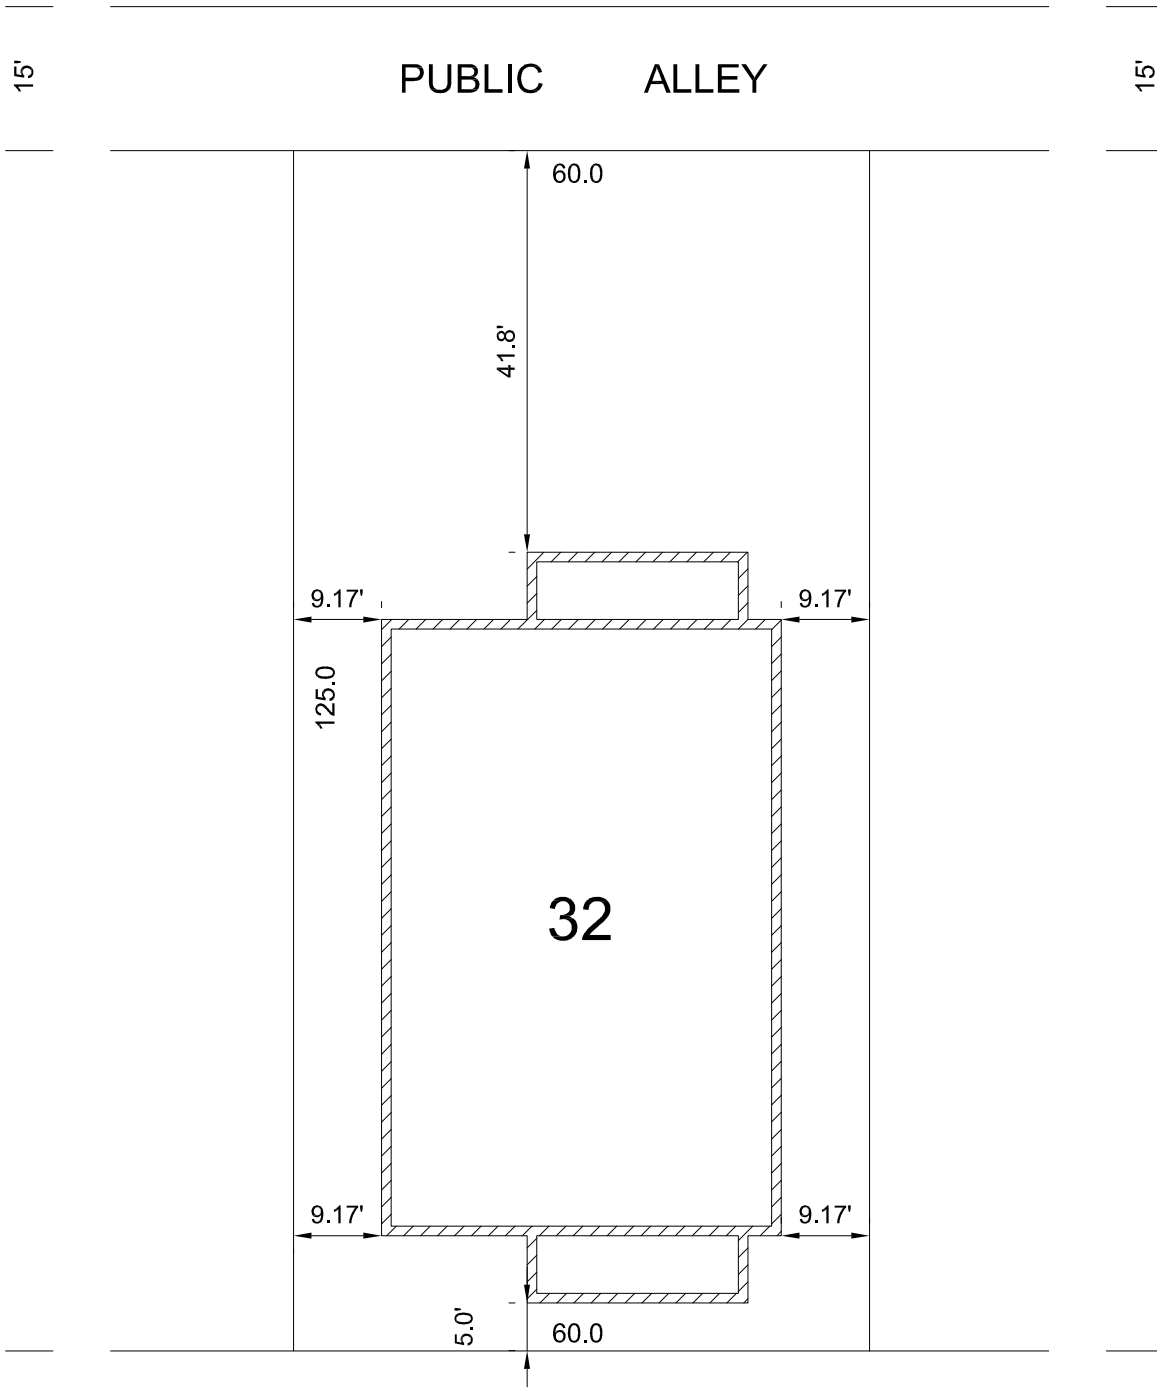

FULTON STREET, N.W.

AMENDED: APR 07,2014

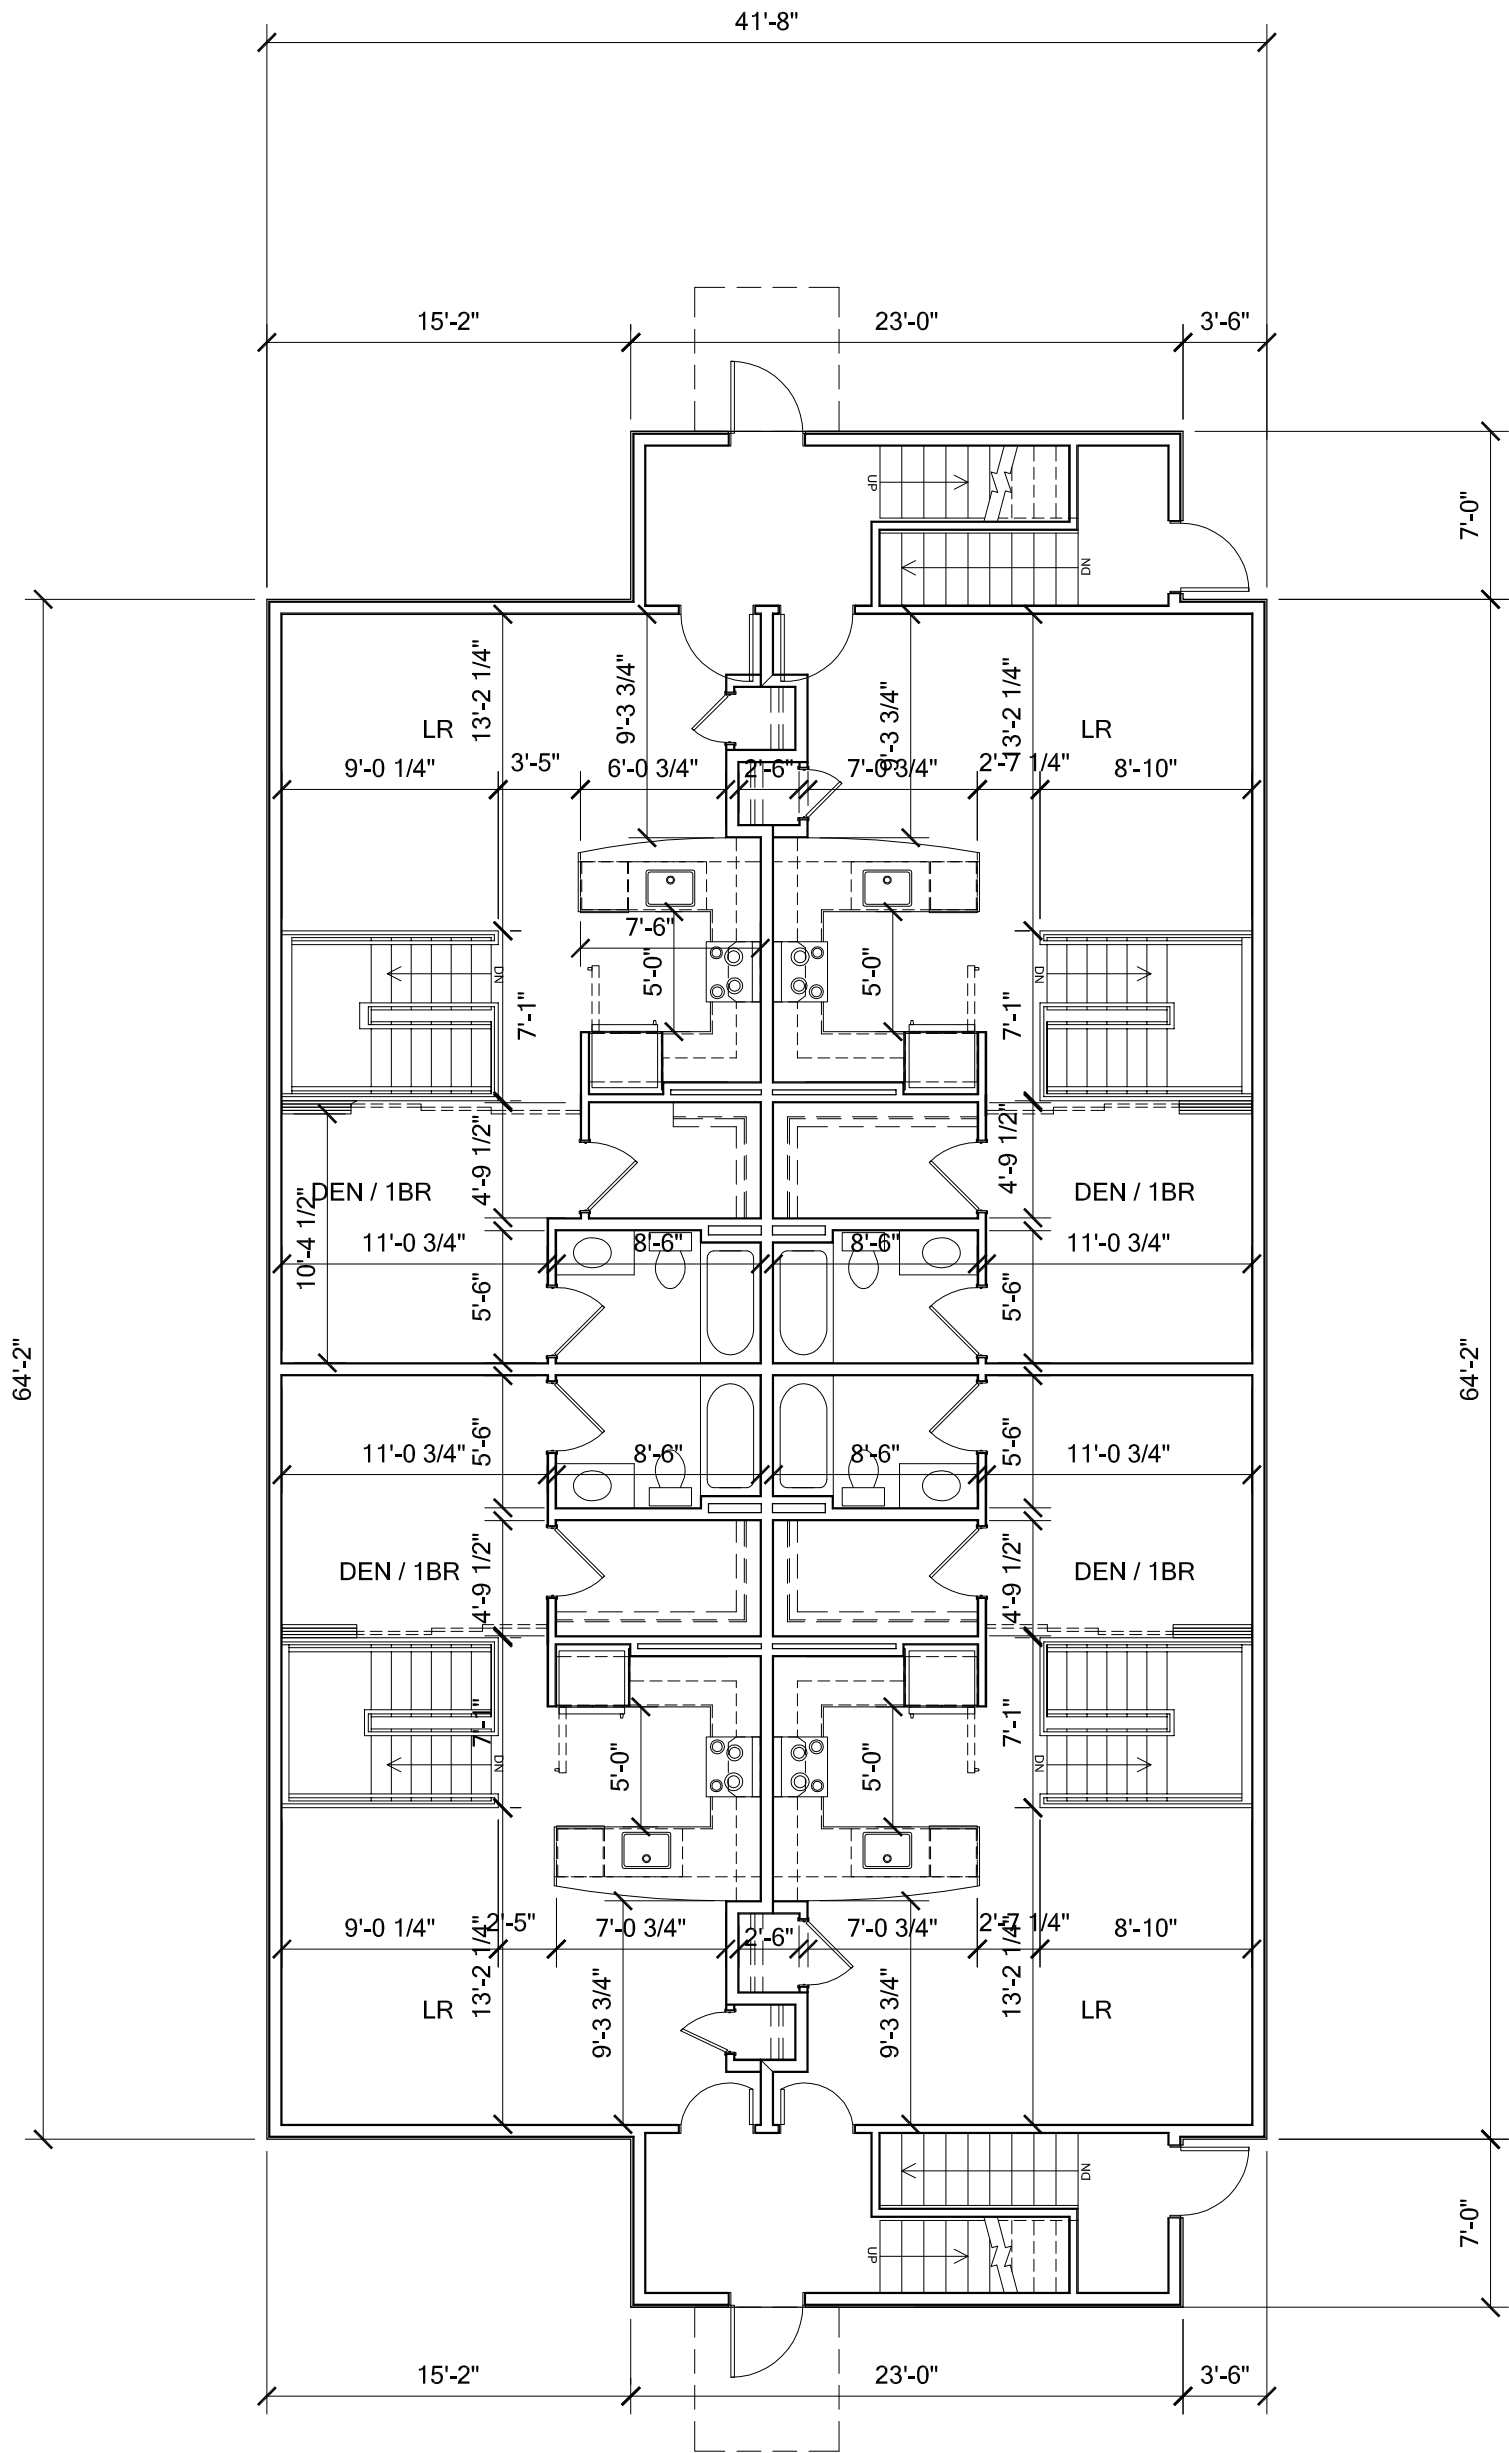


3919 FULTONS ST
WASHINGTON DC

PROPOSED FIRST FLOOR PLAN

SCALE: 1/8" = 1'-0"

DATE: MAR 25, 2014 AMENDED: APR 07,2014; MAY 14,2014; MAY 28,2014

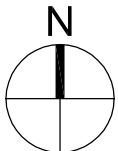


© 2014
THIS DRAWING & ITS CONTENTS
ARE THE PROPERTY OF WHA
ARCHITECTURE & PLANNING.
ANY USE OR DUPLICATION FOR
PURPOSES OTHER THAN THOSE
PREVIOUSLY AGREED TO IN
RELATION TO THE PROJECT
INDICATED MUST BE
AUTHORIZED IN WRITING BY
WHA ARCHITECTURE &
PLANNING.

FULTON LAND TRUST

CONDOMINIUM BUILDING
3919 FULTON ST
WASHINGTON, DC

FIRST FLOOR PLAN
SCALE: 1/8" = 1'-0"
DATE: MAR 25, 2014
AMENDED: APR 07, 2014
MAY 14, 2014; MAY 28, 2014

W H A
ARCHITECTURE AND PLANNING
1408 N. FILLMORE ST., SUITE 9 ARLINGTON, VA 22201
PH. (703) 527-1227 FAX (703) 527-1630

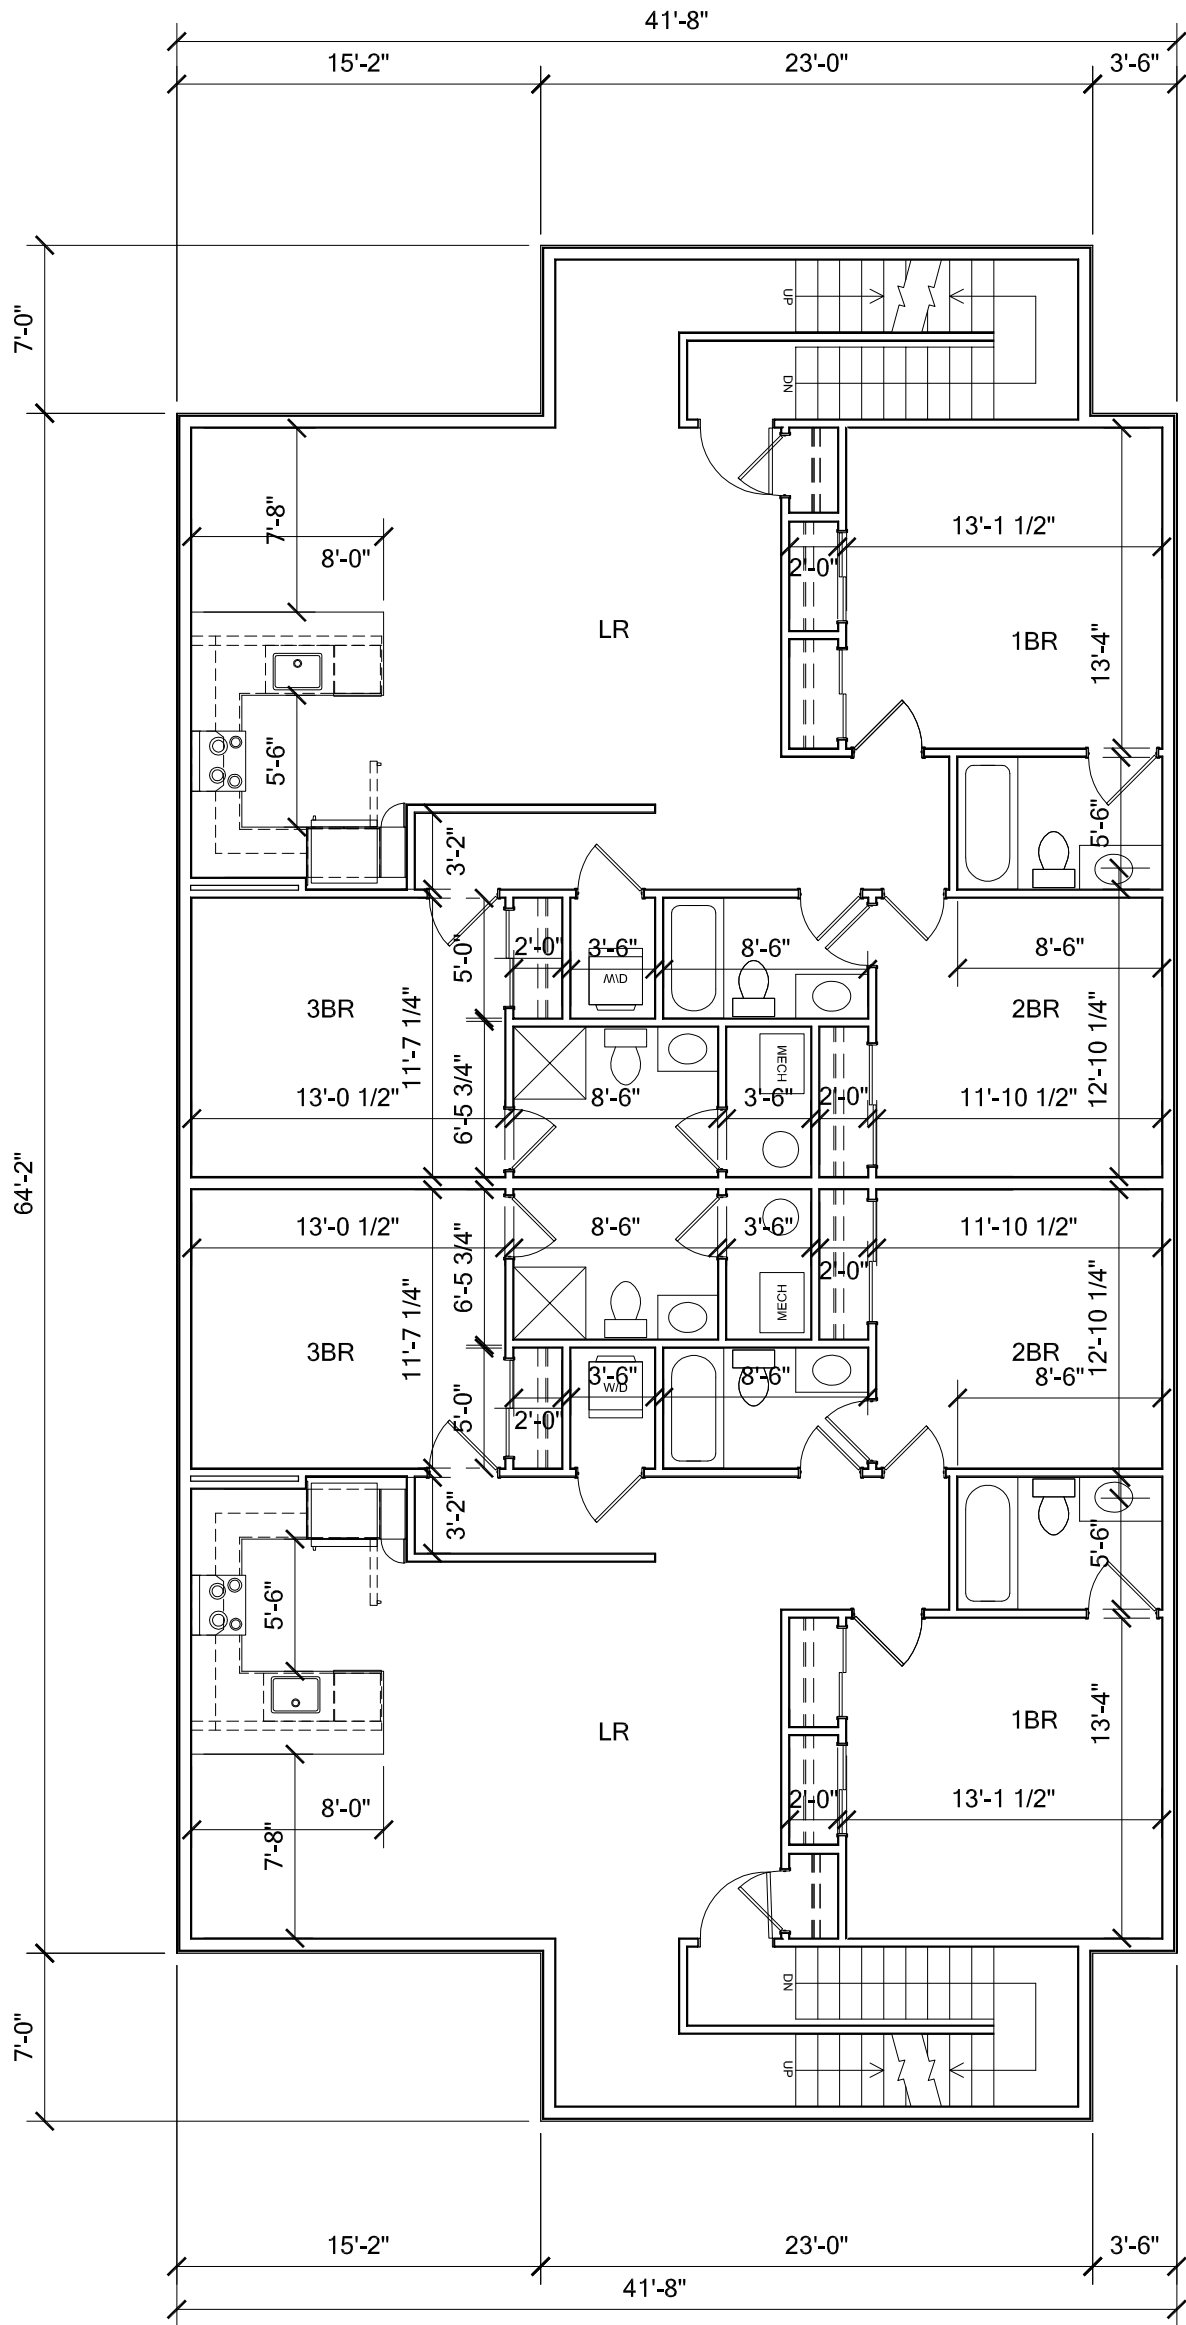


3919 FULTONS ST
WASHINGTON DC

PROPOSED SECOND FLOOR PLAN

SCALE: 1/8" = 1'-0"

DATE: MAR 25, 2014 AMENDED: APR 07,2014; MAY 14,2014; MAY28, 2014

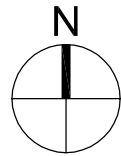

© 2014
THIS DRAWING & ITS CONTENTS
ARE THE PROPERTY OF WHA
ARCHITECTURE & PLANNING.
ANY USE OR DUPLICATION FOR
PURPOSES OTHER THAN THOSE
PREVIOUSLY AGREED TO IN
RELATION TO THE PROJECT
INDICATED MUST BE
AUTHORIZED IN WRITING BY
WHA ARCHITECTURE &
PLANNING.

FULTON LAND TRUST

CONDOMINIUM BUILDING
3919 FULTON ST
WASHINGTON, DC

SECOND FLOOR PLAN
SCALE: 1/8" = 1'-0"
DATE: MAR 25, 2014
AMENDED: APR 07, 2014
MAY 14,2014; MAY 28,2014

W H A
ARCHITECTURE AND PLANNING
1408 N. FILLMORE ST., SUITE 9 ARLINGTON, VA 22201
PH: (703) 527-1227 FAX: (703) 527-1630

3919 FULTON ST
WASHINGTON DC

PROPOSED SOUTH (FRONT) FULTON ST ELEVATION

SCALE: 1/8" = 1'-0"


DATE: MAR 25, 2014 AMENDED: APR 07,2014; MAY 14, 2014; MAY 28,2014



3919 FULTON ST
WASHINGTON DC

PROPOSED EAST (SIDE) ELEVATION

SCALE: 1/8" = 1'-0"
DATE: MAR 25, 2014 AMENDED: APR 07,2014; MAY 14, 2014; MAY 28,2014

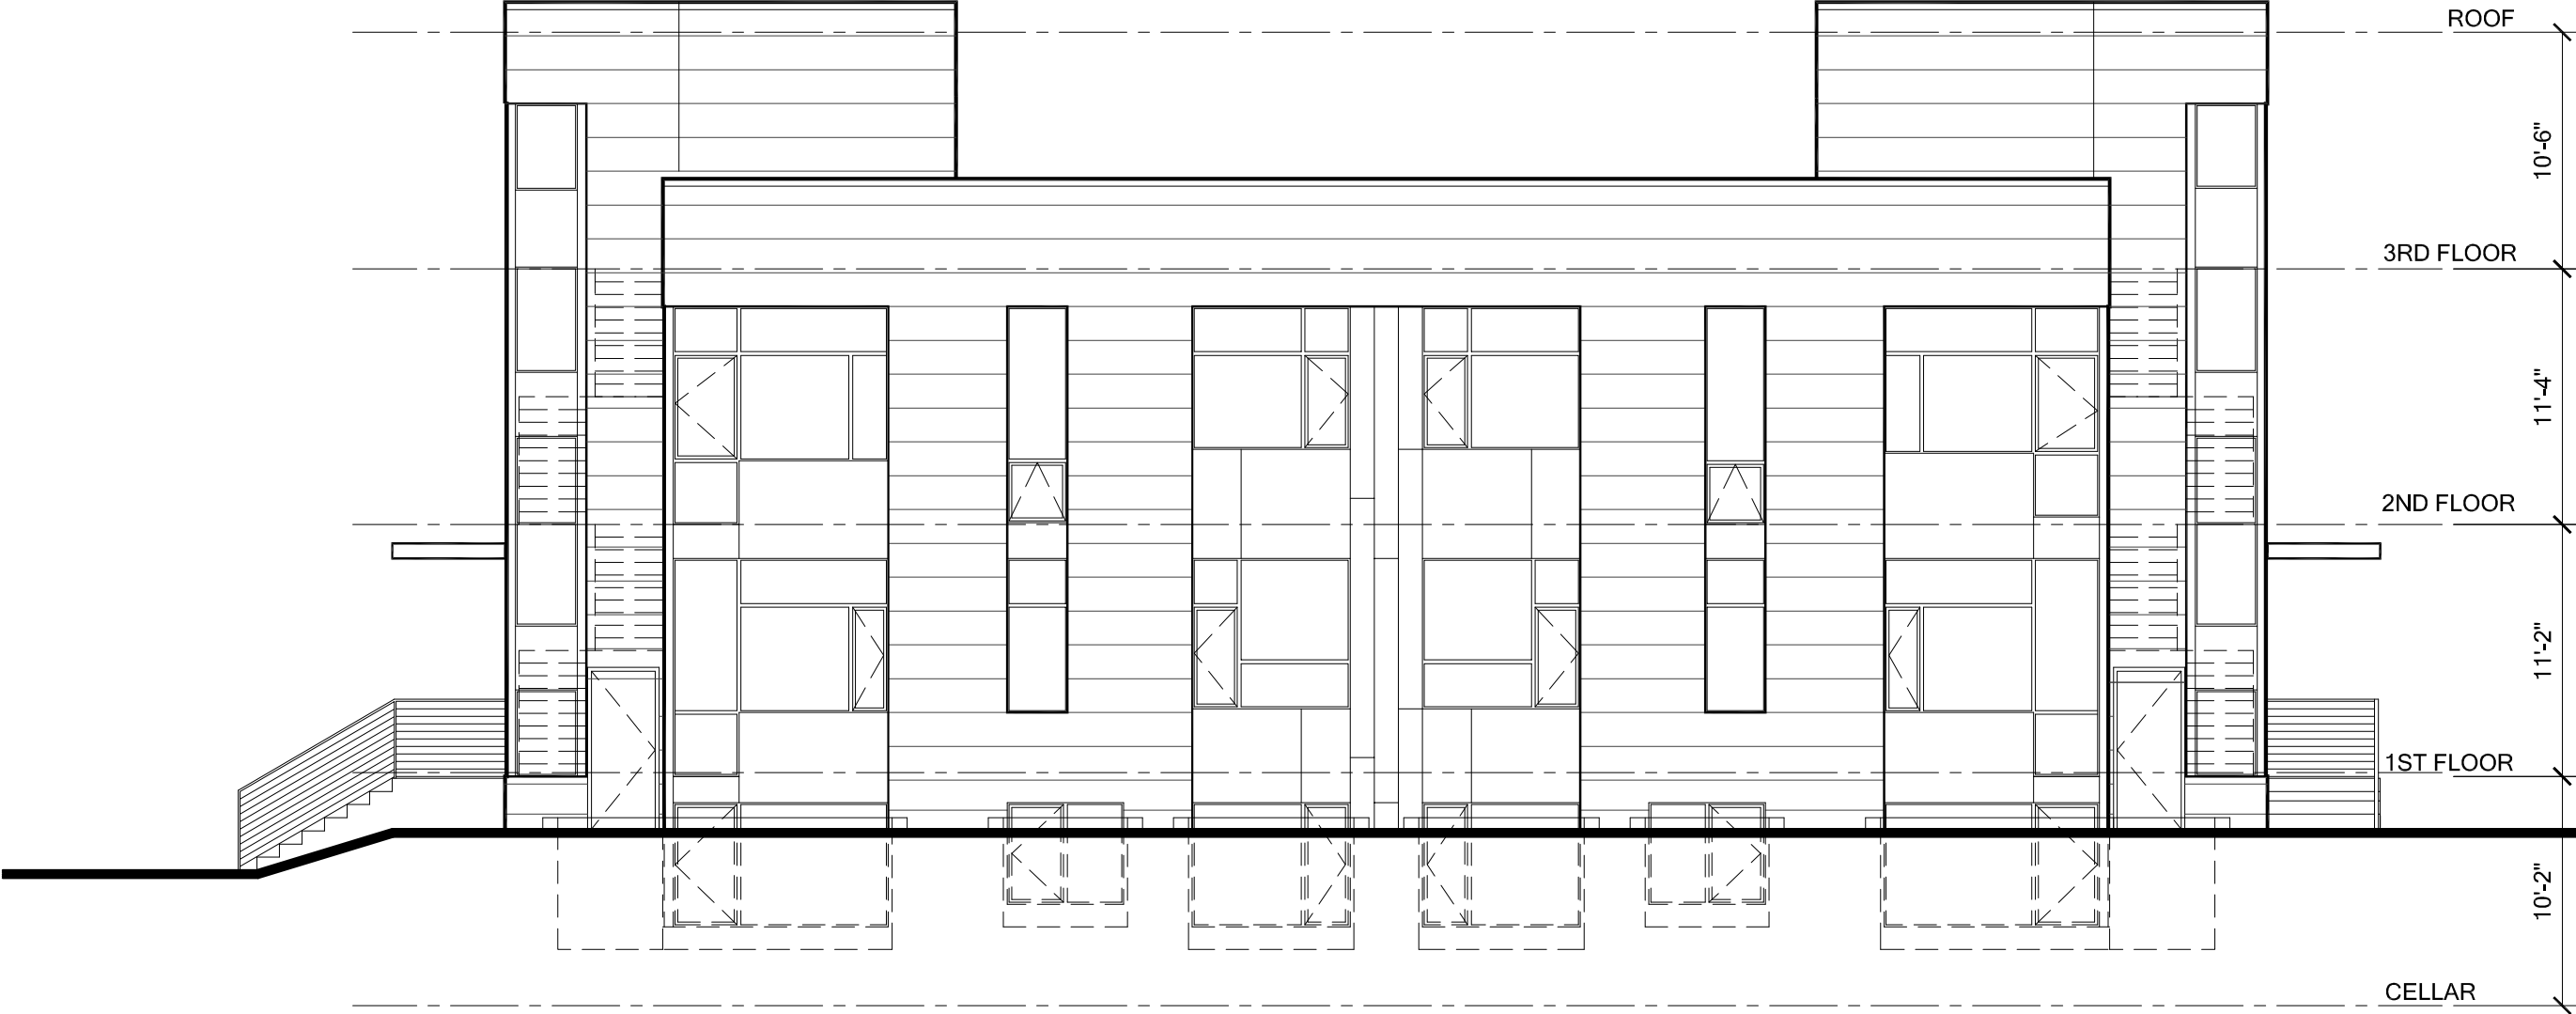

CONDOMINIUM BUILDING
3919 FULTON ST
WASHINGTON, DC

FULTON LAND TRUST

W H A
ARCHITECTURE AND PLANNING
1408 N. FILLMORE ST. SUITE 9 ARLINGTON, VA 22201
PH: (703) 524-1227 FAX: (703) 525-1800

EAST ELEVATION
SCALE: 1/8" = 1'-0"
DATE: MAR 25, 2014
AMENDED: APR 07, 2014;
MAY 14, 2014; MAY 28,2014

© 2014 W H A ARCHITECTURE & PLANNING. ALL RIGHTS RESERVED. THIS DOCUMENT IS THE PROPERTY OF W H A ARCHITECTURE & PLANNING. IT IS TO BE USED FOR THE PROJECT AND FOR NO OTHER PURPOSES OTHER THAN THOSE INDICATED HEREON. NO PART OF THIS DOCUMENT IS TO BE REPRODUCED OR TRANSMITTED IN ANY FORM OR BY ANY MEANS, ELECTRONIC OR MECHANICAL, INCLUDING PHOTOCOPYING, RECORDING, OR BY ANY INFORMATION STORAGE AND RETRIEVAL SYSTEM, WITHOUT PERMISSION IN WRITING BY W H A ARCHITECTURE & PLANNING.


3919 FULTON ST
WASHINGTON DC

PROPOSED NORTH (REAR) ELEVATION

SCALE: 1/8" = 1'-0"

DATE: MAR 25, 2014 AMENDED: APR 07,2014; MAY 14, 2014; MAY 28,2014



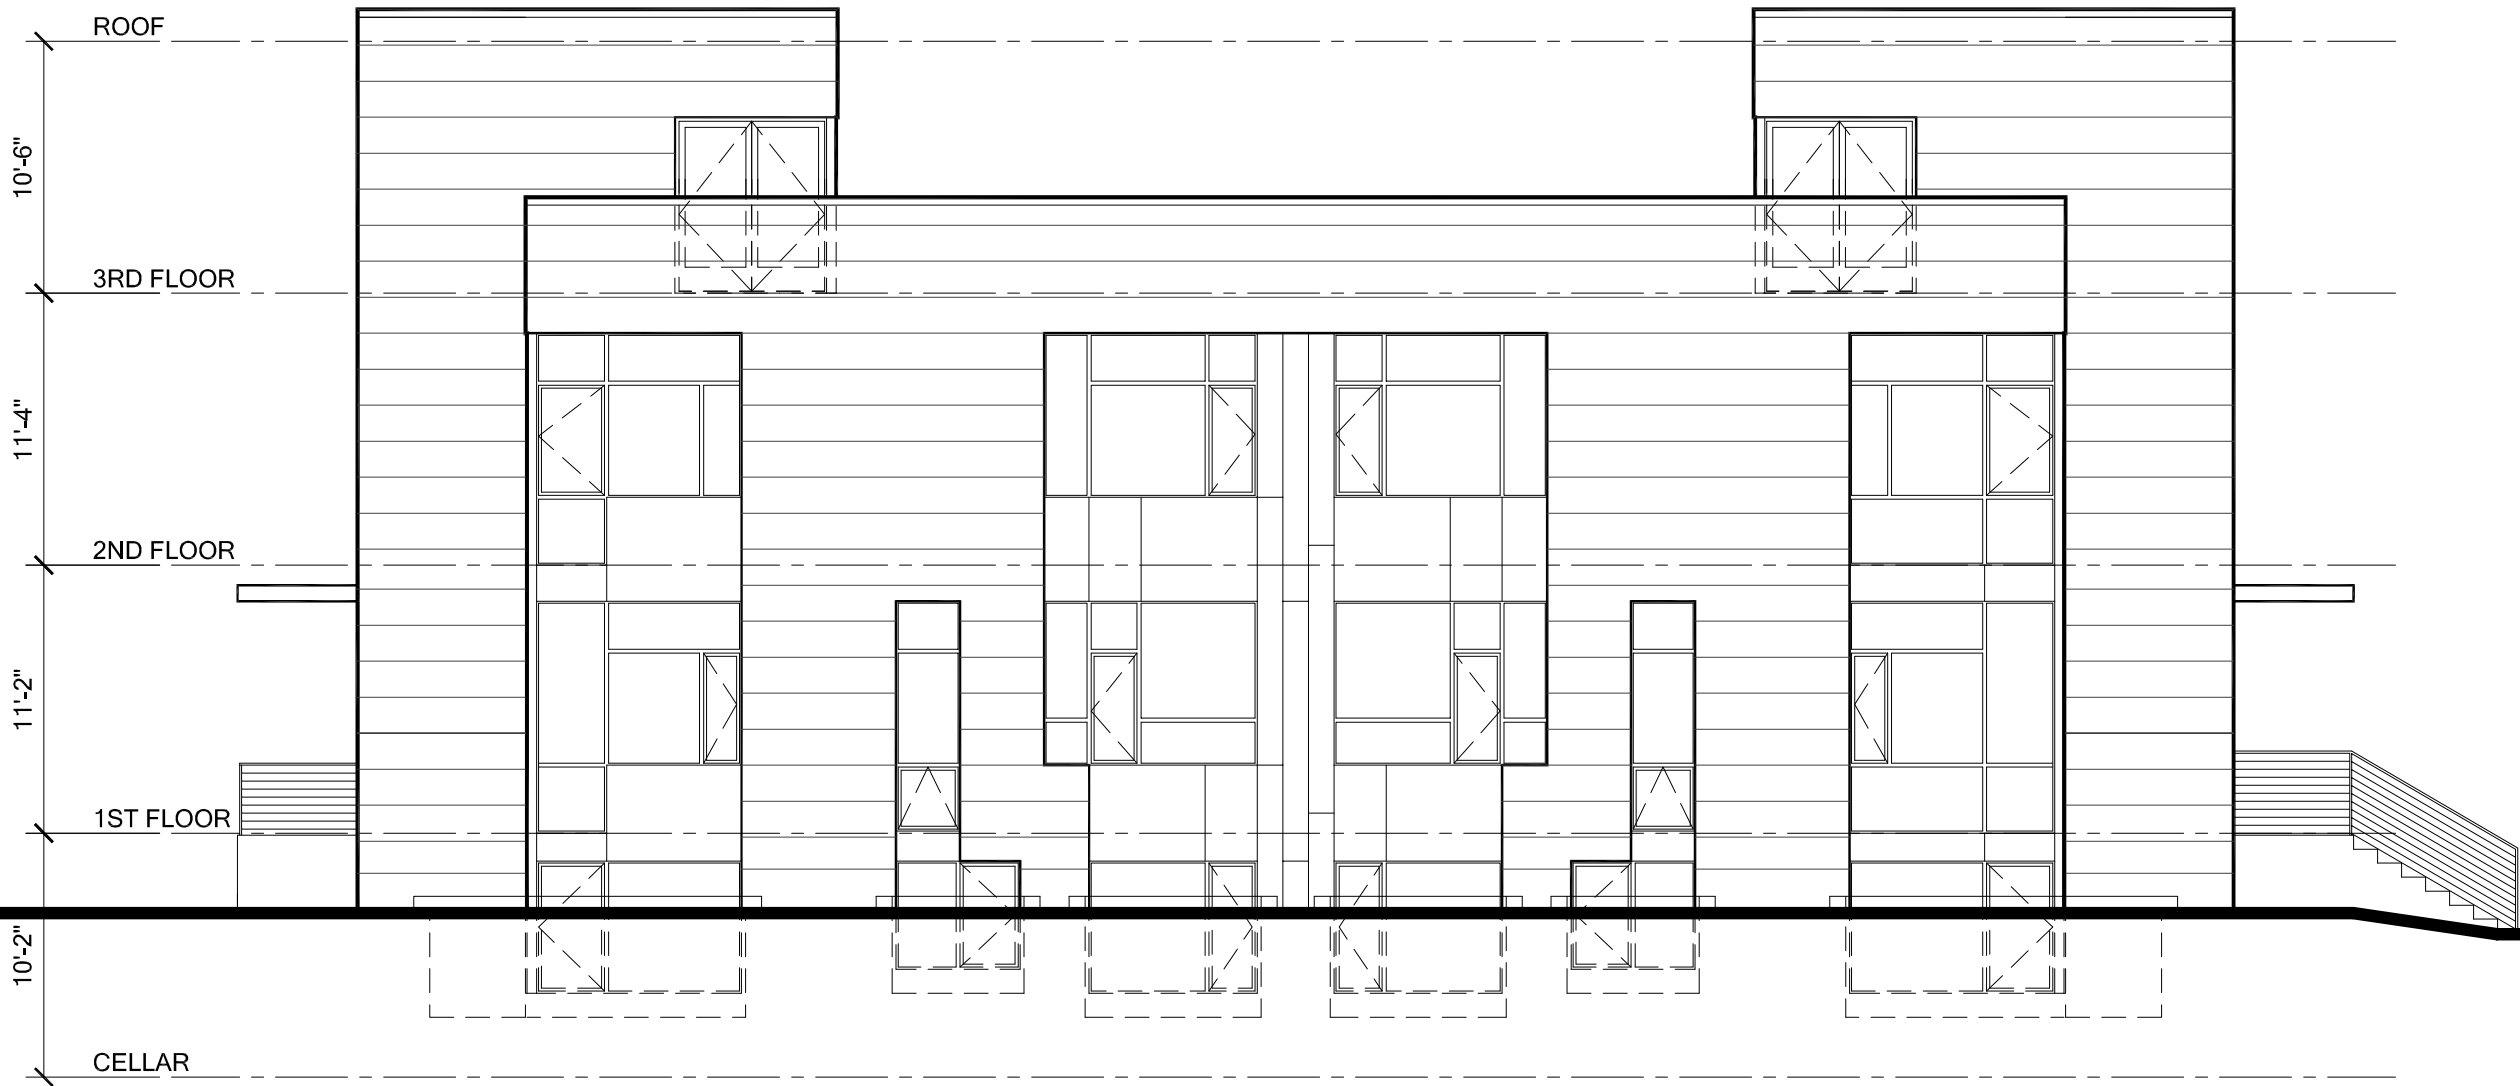

3919 FULTON ST
WASHINGTON DC

PROPOSED WEST (SIDE) ELEVATION

SCALE: 1/8" = 1'-0"

DATE: MAR 25, 2014 AMENDED: APR 07,2014; MAY 14, 2014; MAY 28,2014

FULTON LAND TRUST

CONDOMINIUM BUILDING
3919 FULTON ST
WASHINGTON, DC

WEST ELEVATION

SCALE: 1/8" = 1'-0"

DATE: MAR 25, 2014

AMENDED: APR 07, 2014;

MAY 14, 2014; MAY 28,2014

W H A

ARCHITECTURE AND PLANNING

1408 N. FILLMORE ST. SUITE 9 ARLINGTON, VA 22201

PH: (703) 524-1227 FAX: (703) 525-1800

© 2014 W H A ARCHITECTURE & PLANNING. ALL RIGHTS RESERVED. THIS DOCUMENT IS THE PROPERTY OF W H A ARCHITECTURE & PLANNING. IT IS TO BE USED FOR THE PURPOSES SPECIFIED HEREIN AND NOT FOR ANY OTHER PURPOSES. NO PART OF THIS DOCUMENT IS TO BE REPRODUCED OR TRANSMITTED IN ANY FORM OR BY ANY MEANS, ELECTRONIC OR MECHANICAL, INCLUDING PHOTOCOPYING, RECORDING, OR BY ANY INFORMATION STORAGE AND RETRIEVAL SYSTEM, WITHOUT PERMISSION IN WRITING FROM W H A ARCHITECTURE & PLANNING.