

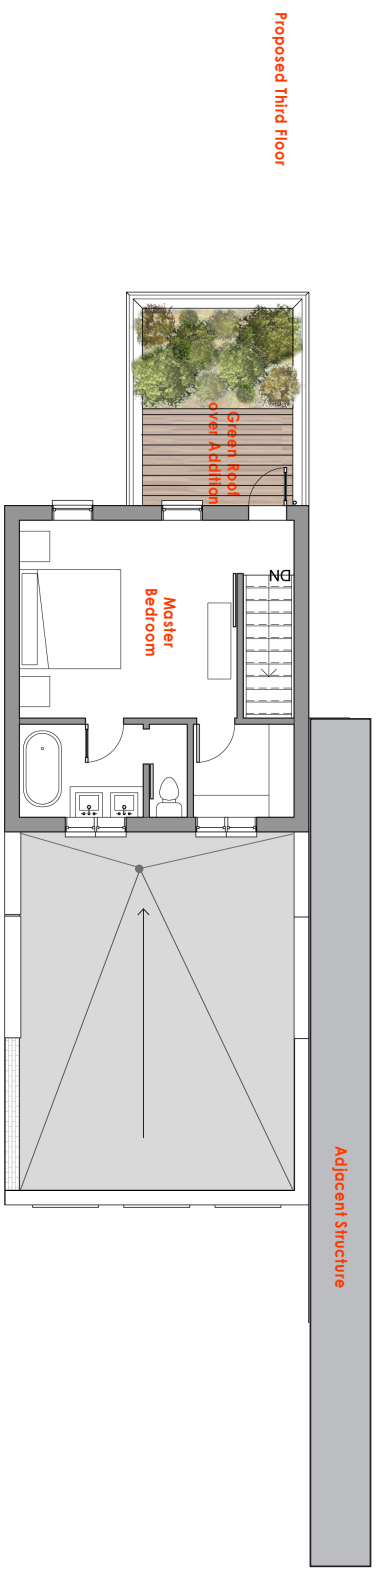
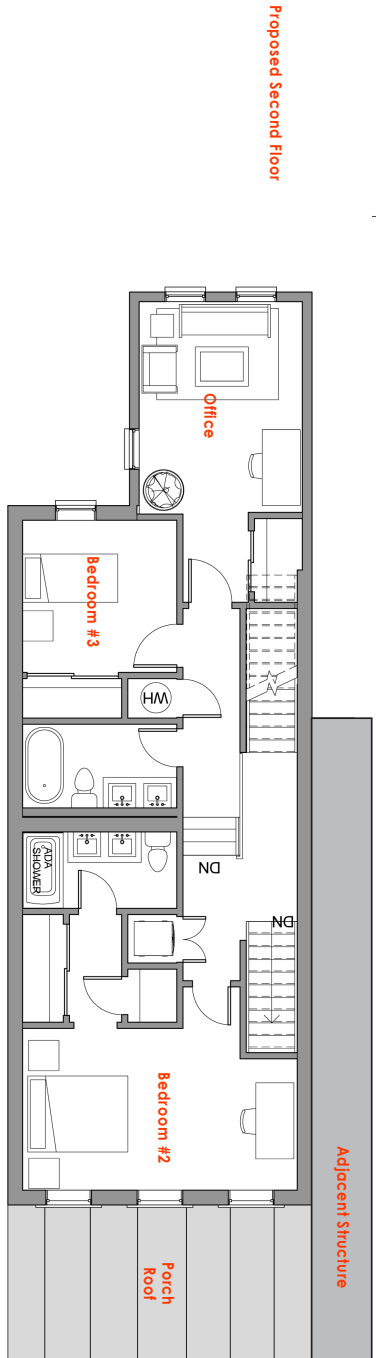
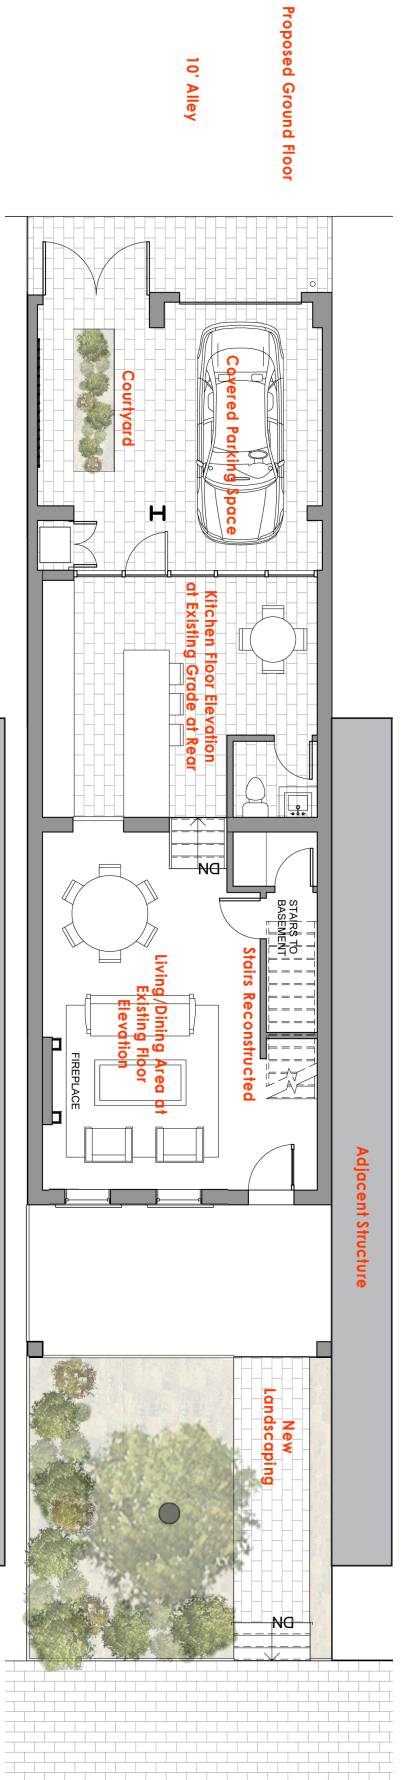


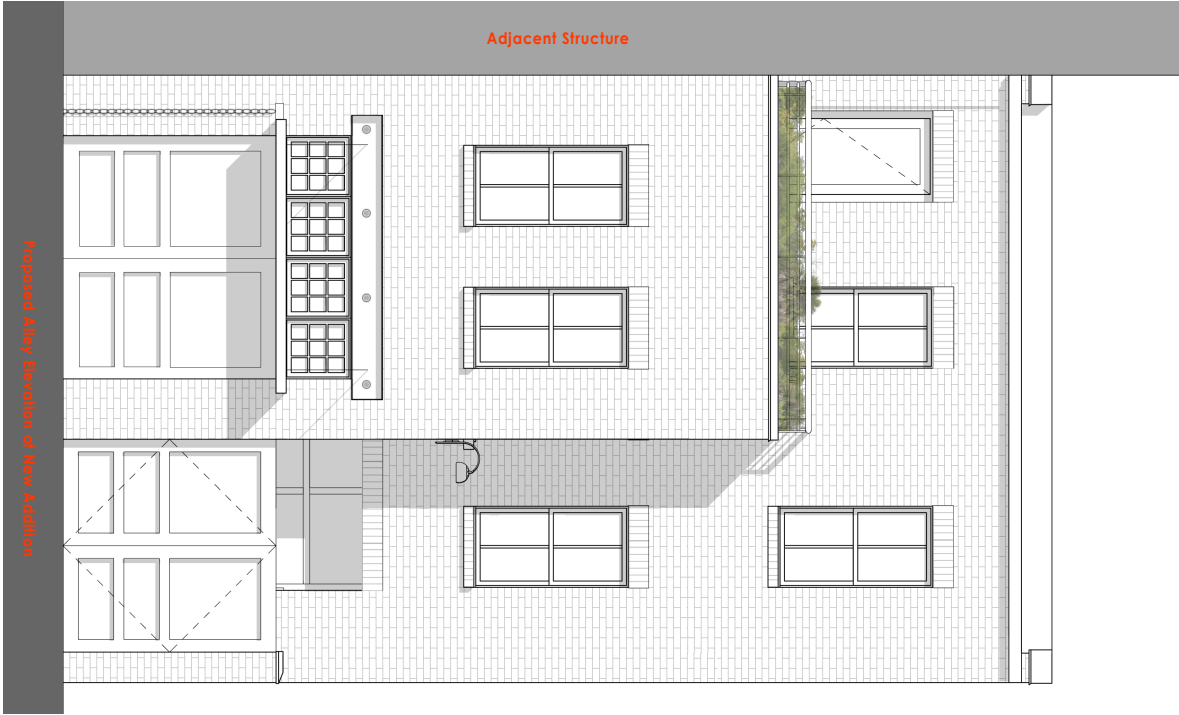


- New Third Floor Setback Addition
- Brick Repointed
- New Energy Efficient Windows
- Porch Reconstructed in Kind
- New Landscaping
- New Compatible Entry Door
- (Vinyl Siding Removed from East Facade, Existing Brick Repointed and Repointed)

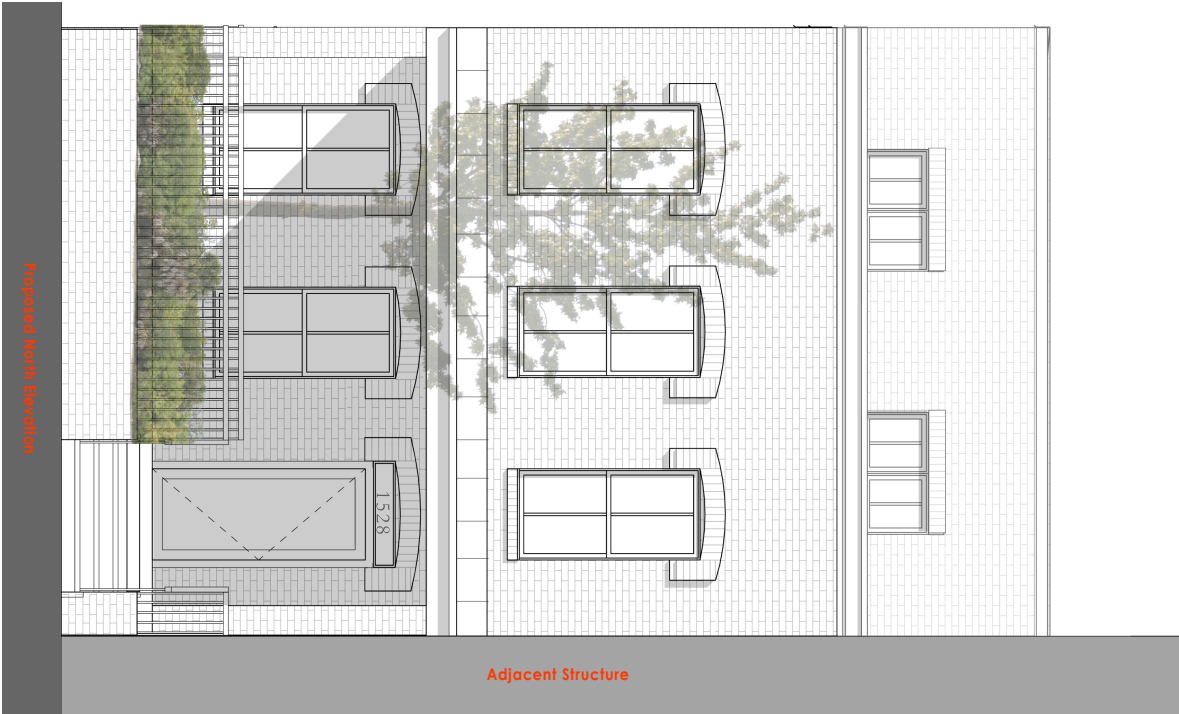

1528 Church Street, NW

R2L:ARCHITECTS

EXHIBIT E - Proposed Elevations

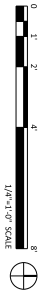

2014-03-31