


MANA BILINGUAL MULTICULTURAL
CHILD DEVELOPMENT HOME DAYCARE
6524 8TH STREET NW
WASHINGTON, DC 20012

PREPARED BY: JUAN S. CARDONA

4-22-2007

BASMENT

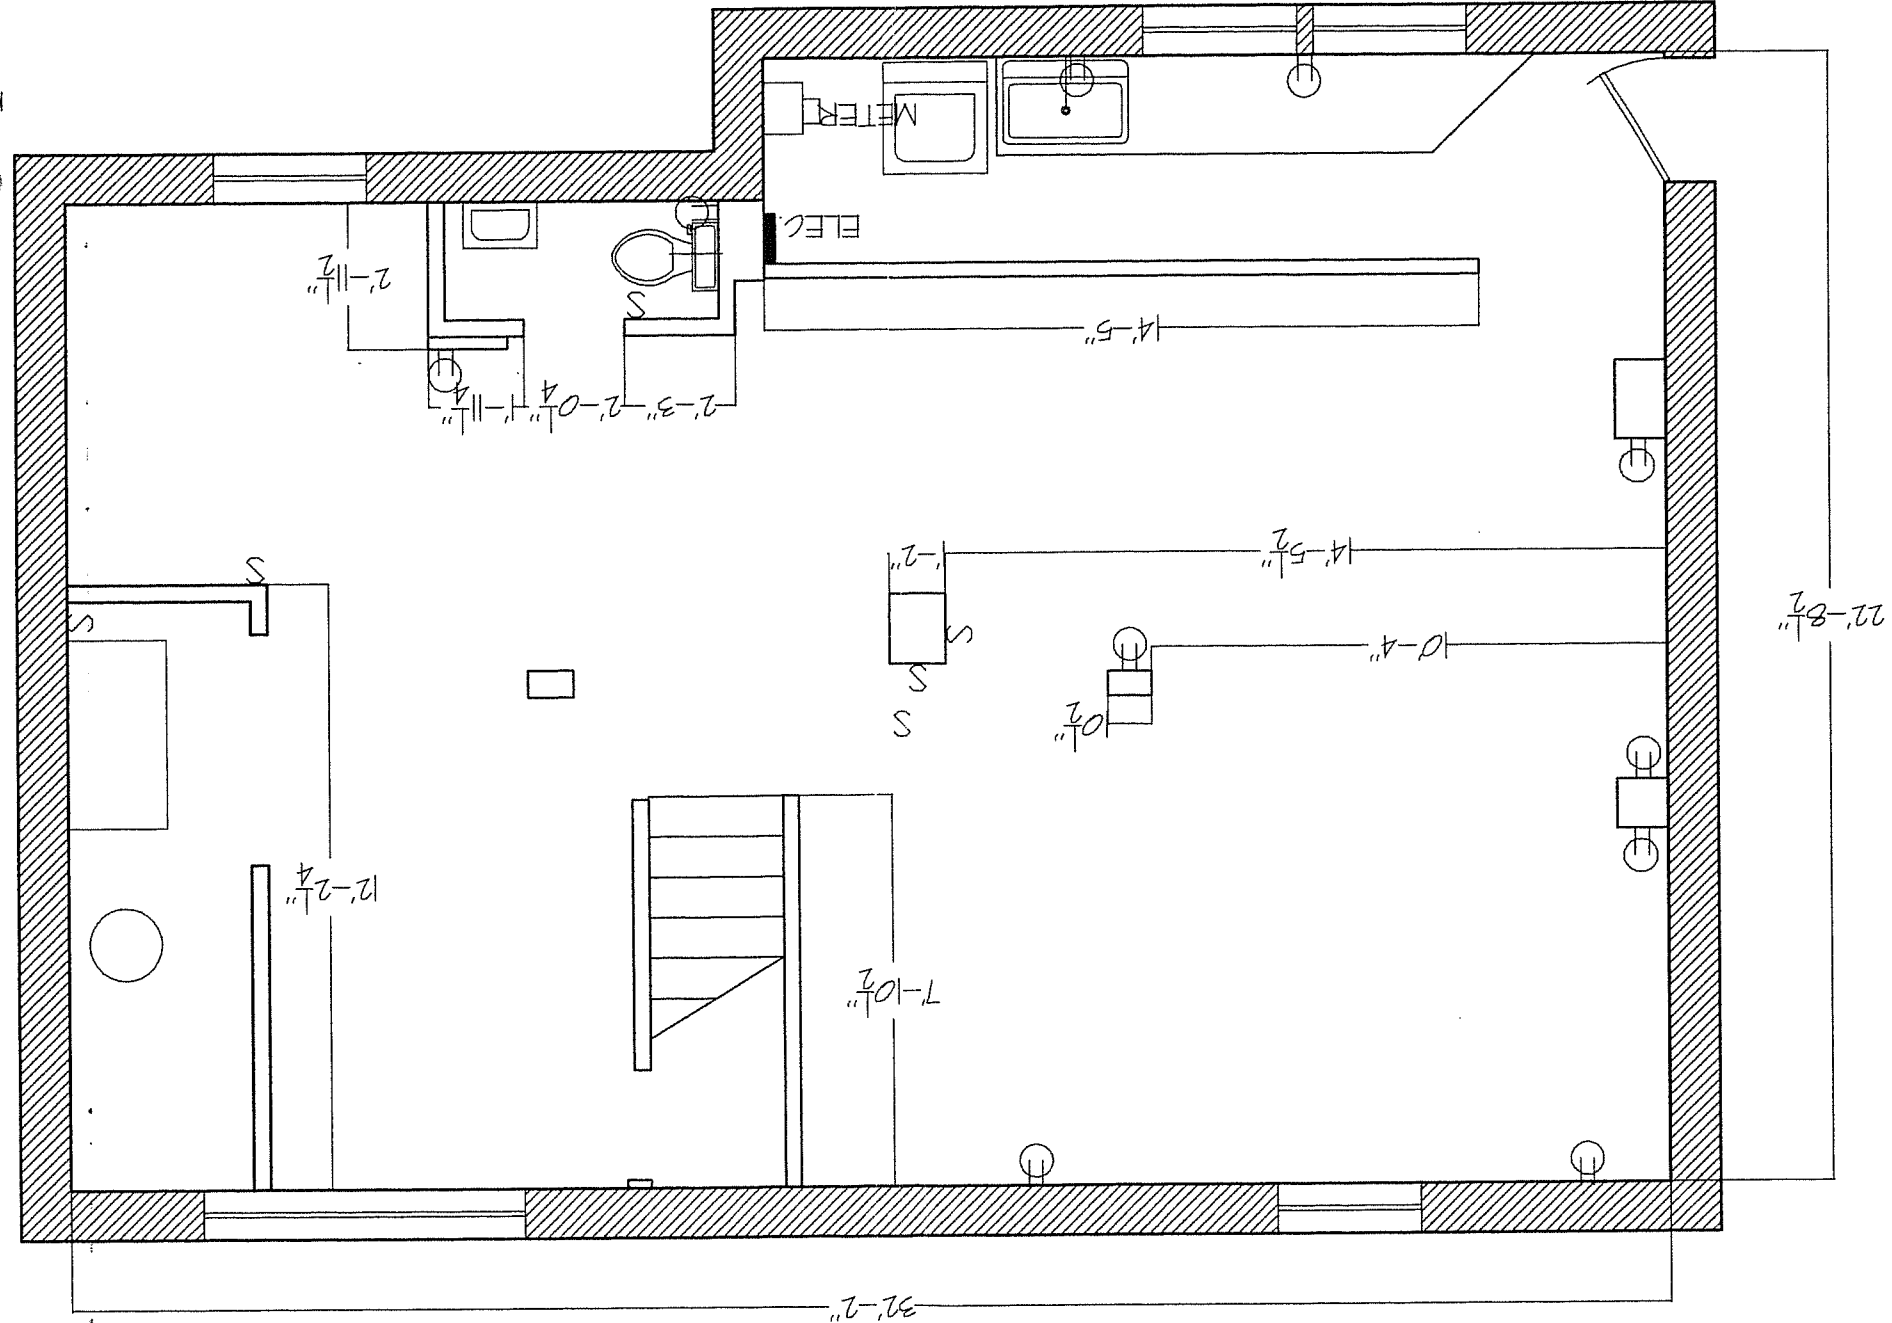

BUILDING AND LAND REGULATION ADMINISTRATION
Fire Protection Division

PLANS APPROVED: ☒ WAS SUBMITTED ☒ WAS NOTED

FINAL INSTALLATION APPROVAL SUBJECT TO FIELD INSPECTION

These plans have been examined by the Fire Protection Division and are found to be in compliance with the D.C. Construction Codes.

Signature _____ Date _____

Date 11/10/01

BUILDING AND LAND REGULATION ADMINISTRATION
 Fire Protection Division
 PLANS APPROVED: []
 FINAL INSTALLATION APPROVAL: []
 These plans have been examined and found to be in compliance with the []
 []

Board of Zoning Adjustment
District of Columbia
CASE NO.18781
EXHIBIT NO.4