




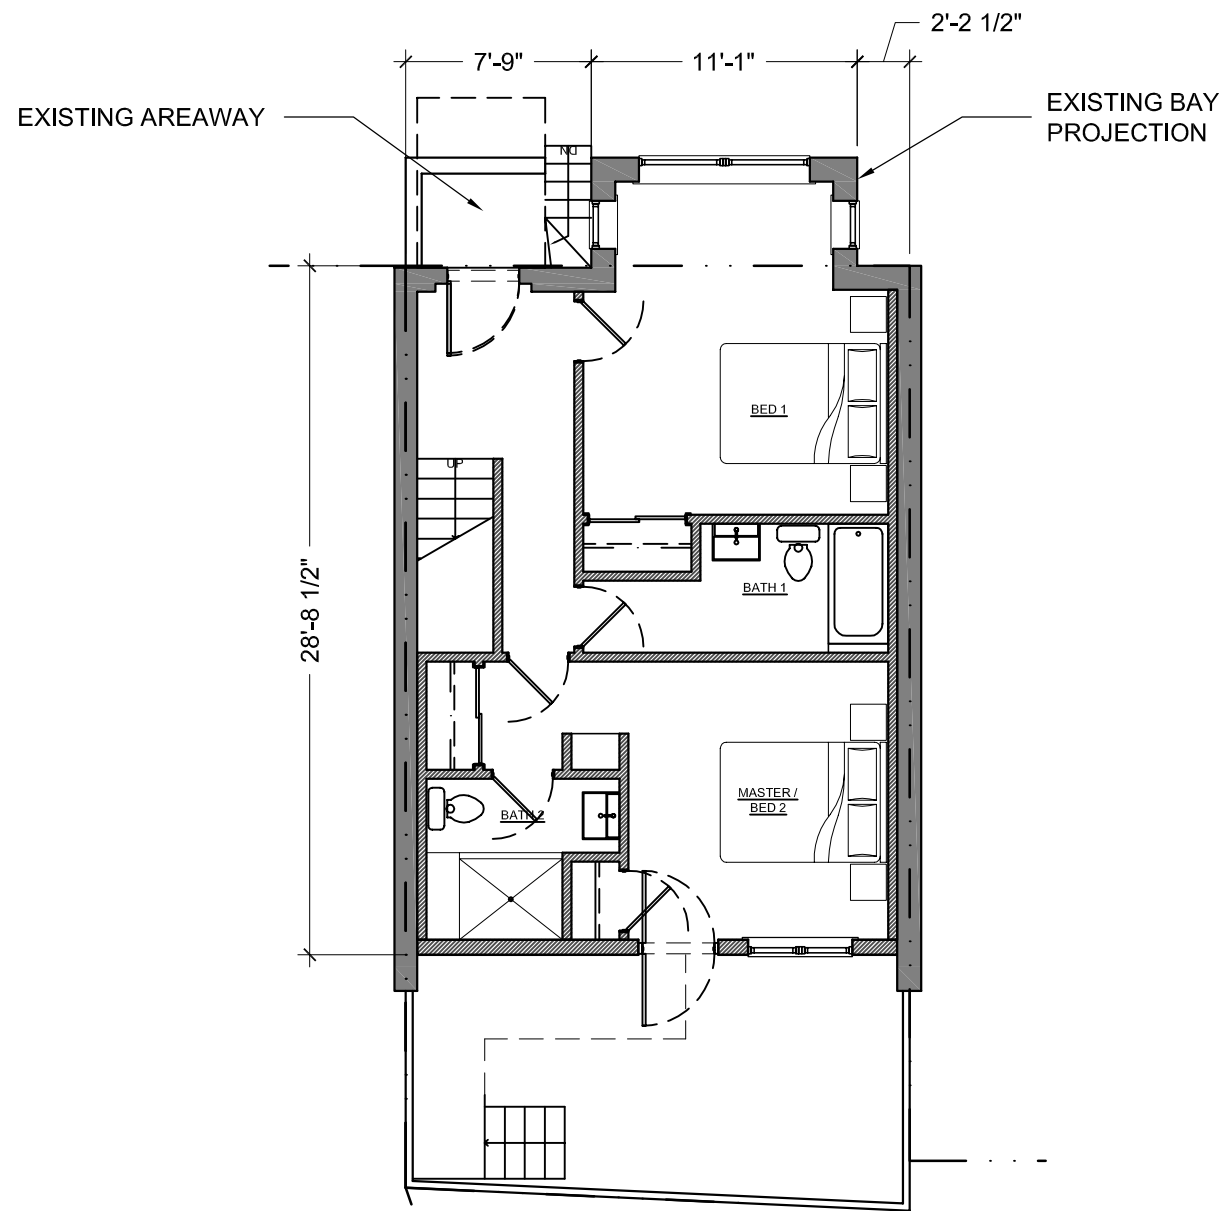


CELLAR LEVEL PLAN (UNIT A)

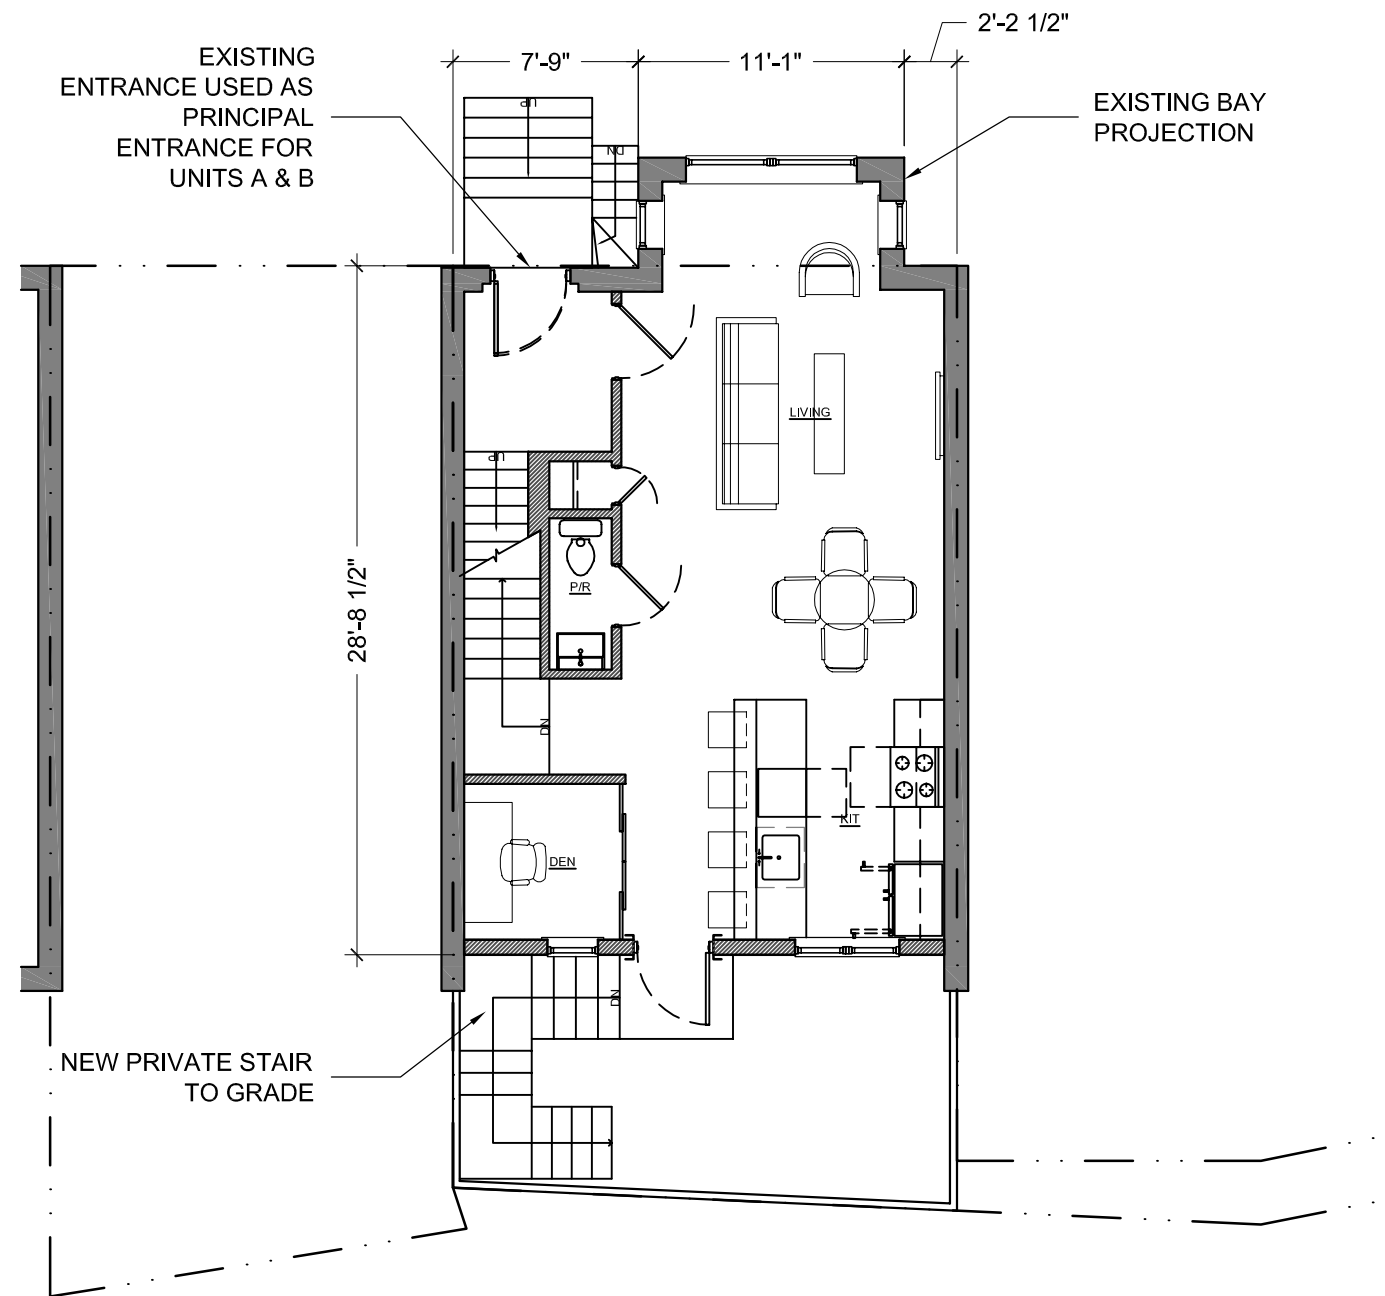


GROUND LEVEL PLAN (UNIT A)

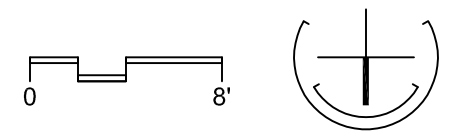


Board of Zoning Adjustment
District of Columbia
CASE NO. 18782
EXHIBIT NO. 1
1/8" = 1'-0"

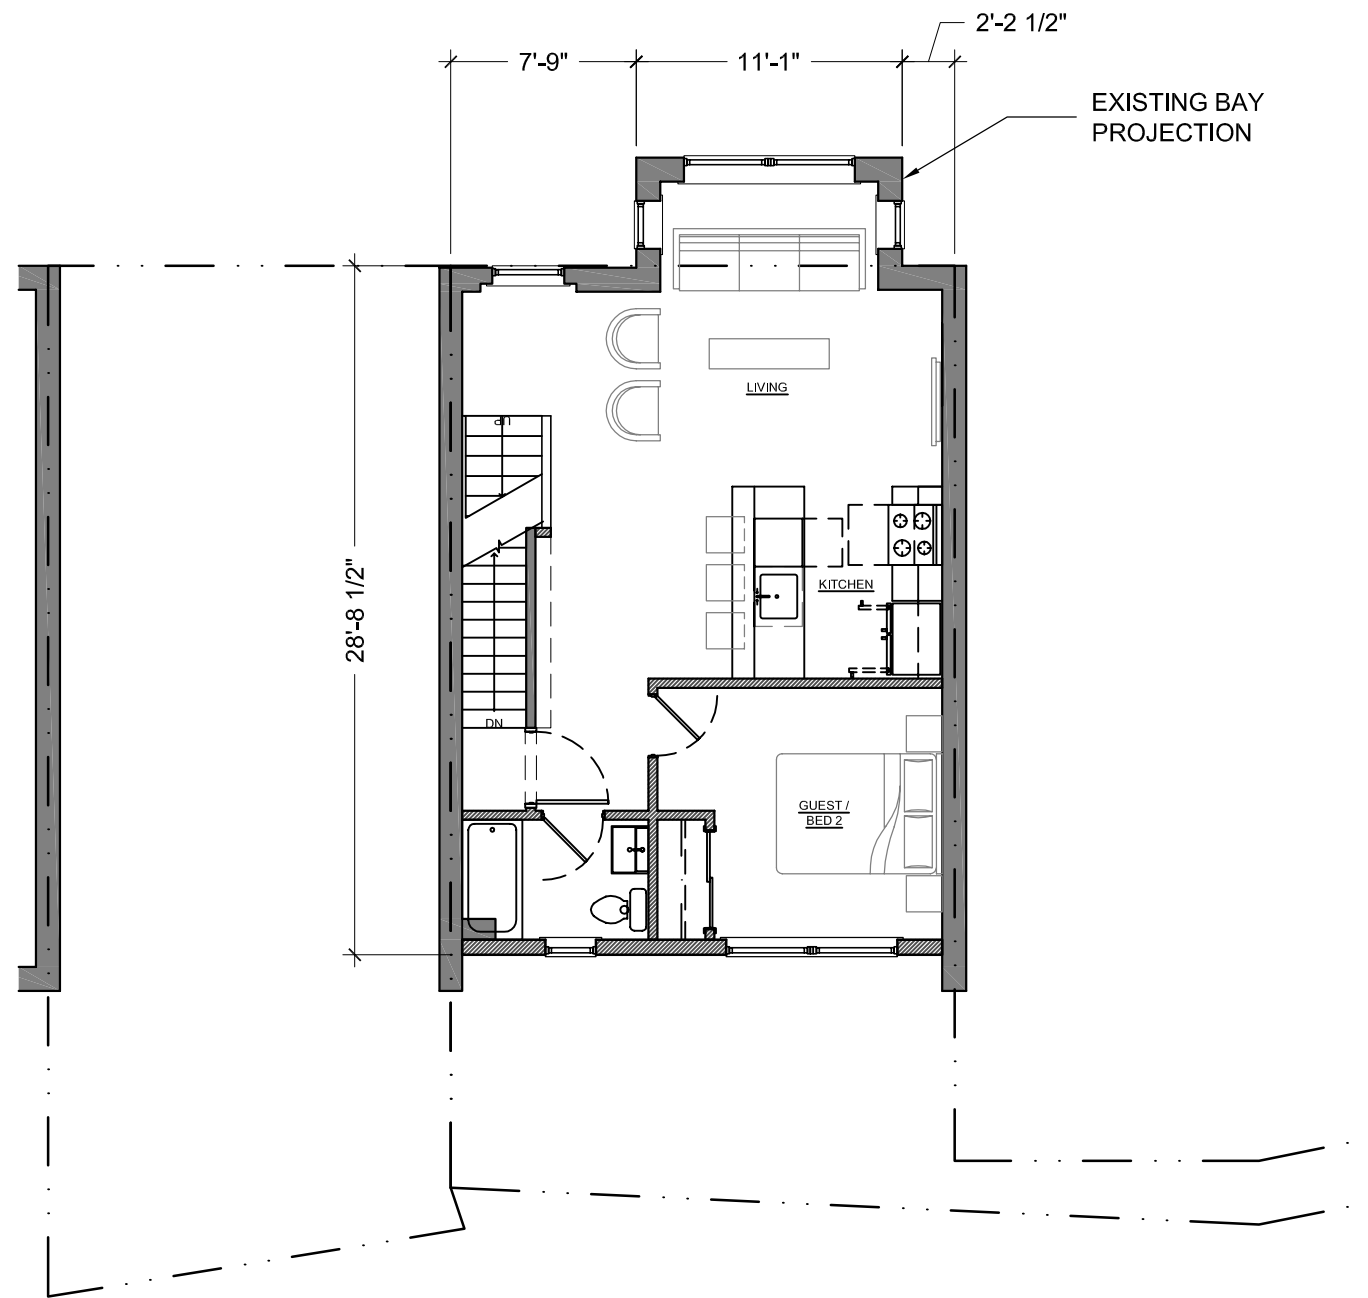

SECOND LEVEL PLAN (UNIT B)

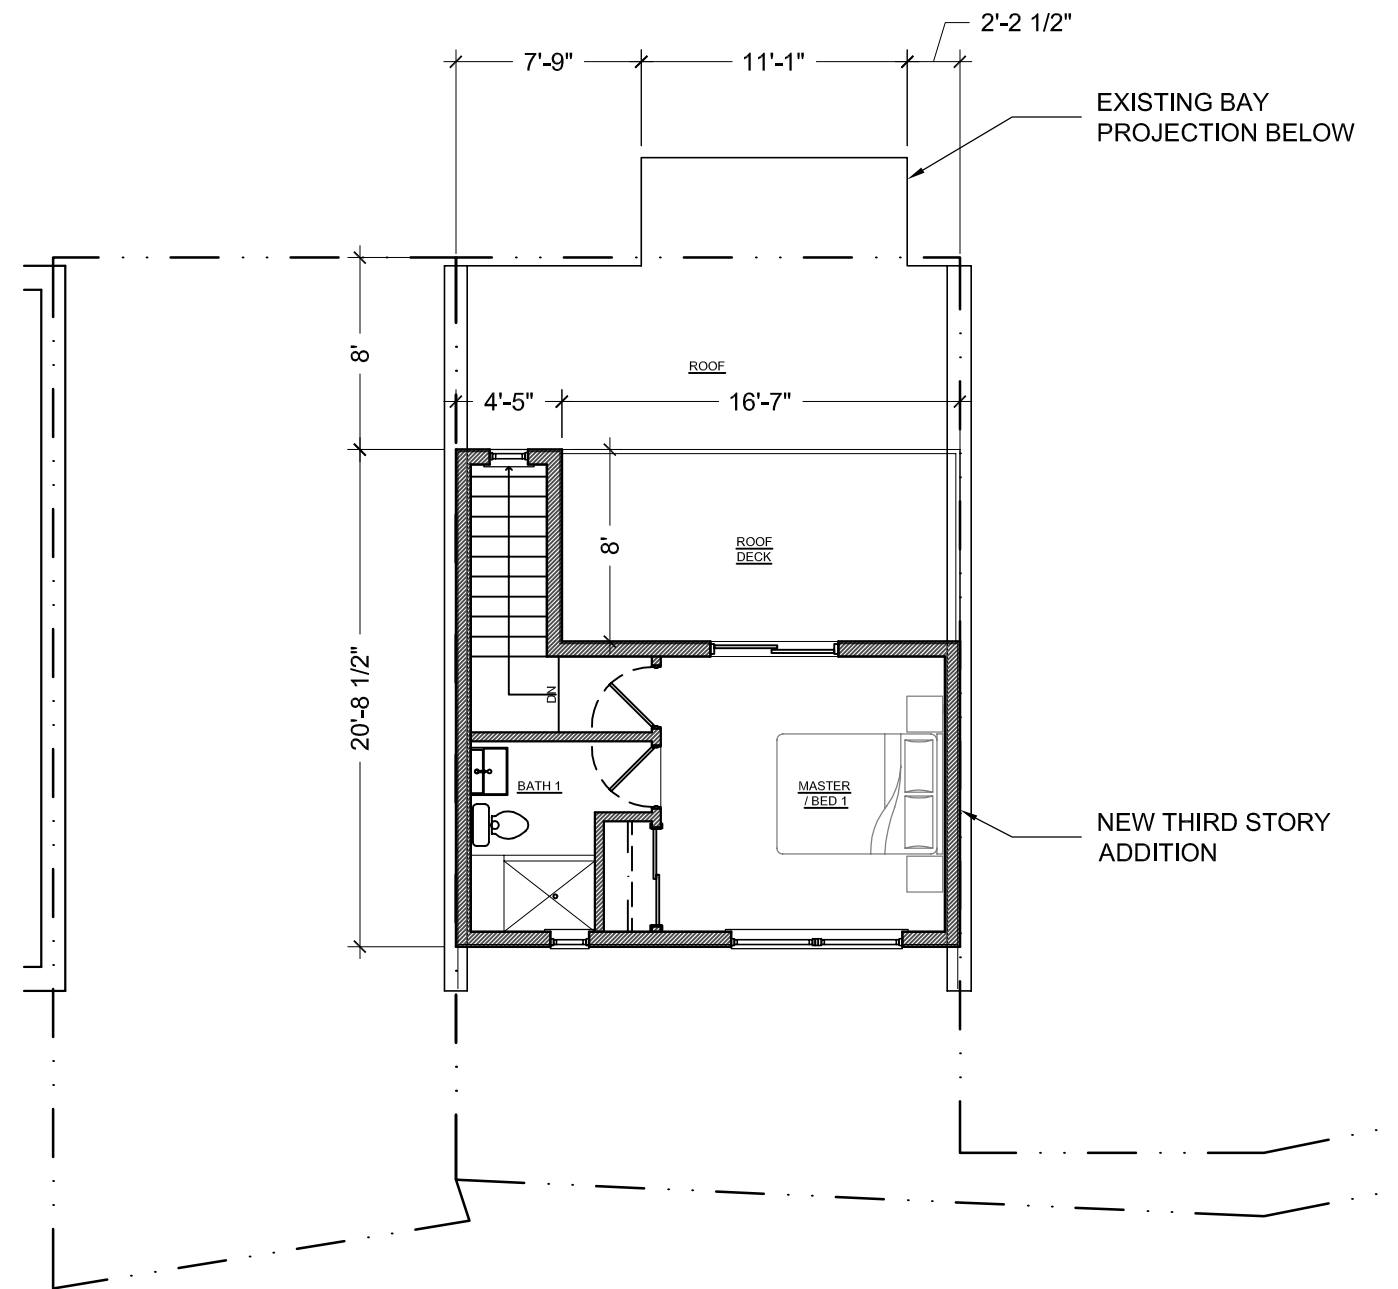

THIRD LEVEL PLAN (UNIT B)

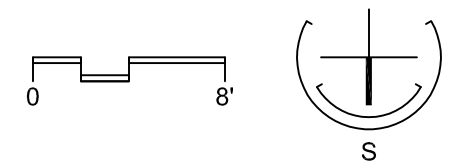


proposed second and third level plans
1/8" = 1'-0"






PROPOSED





EXISTING

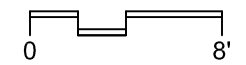

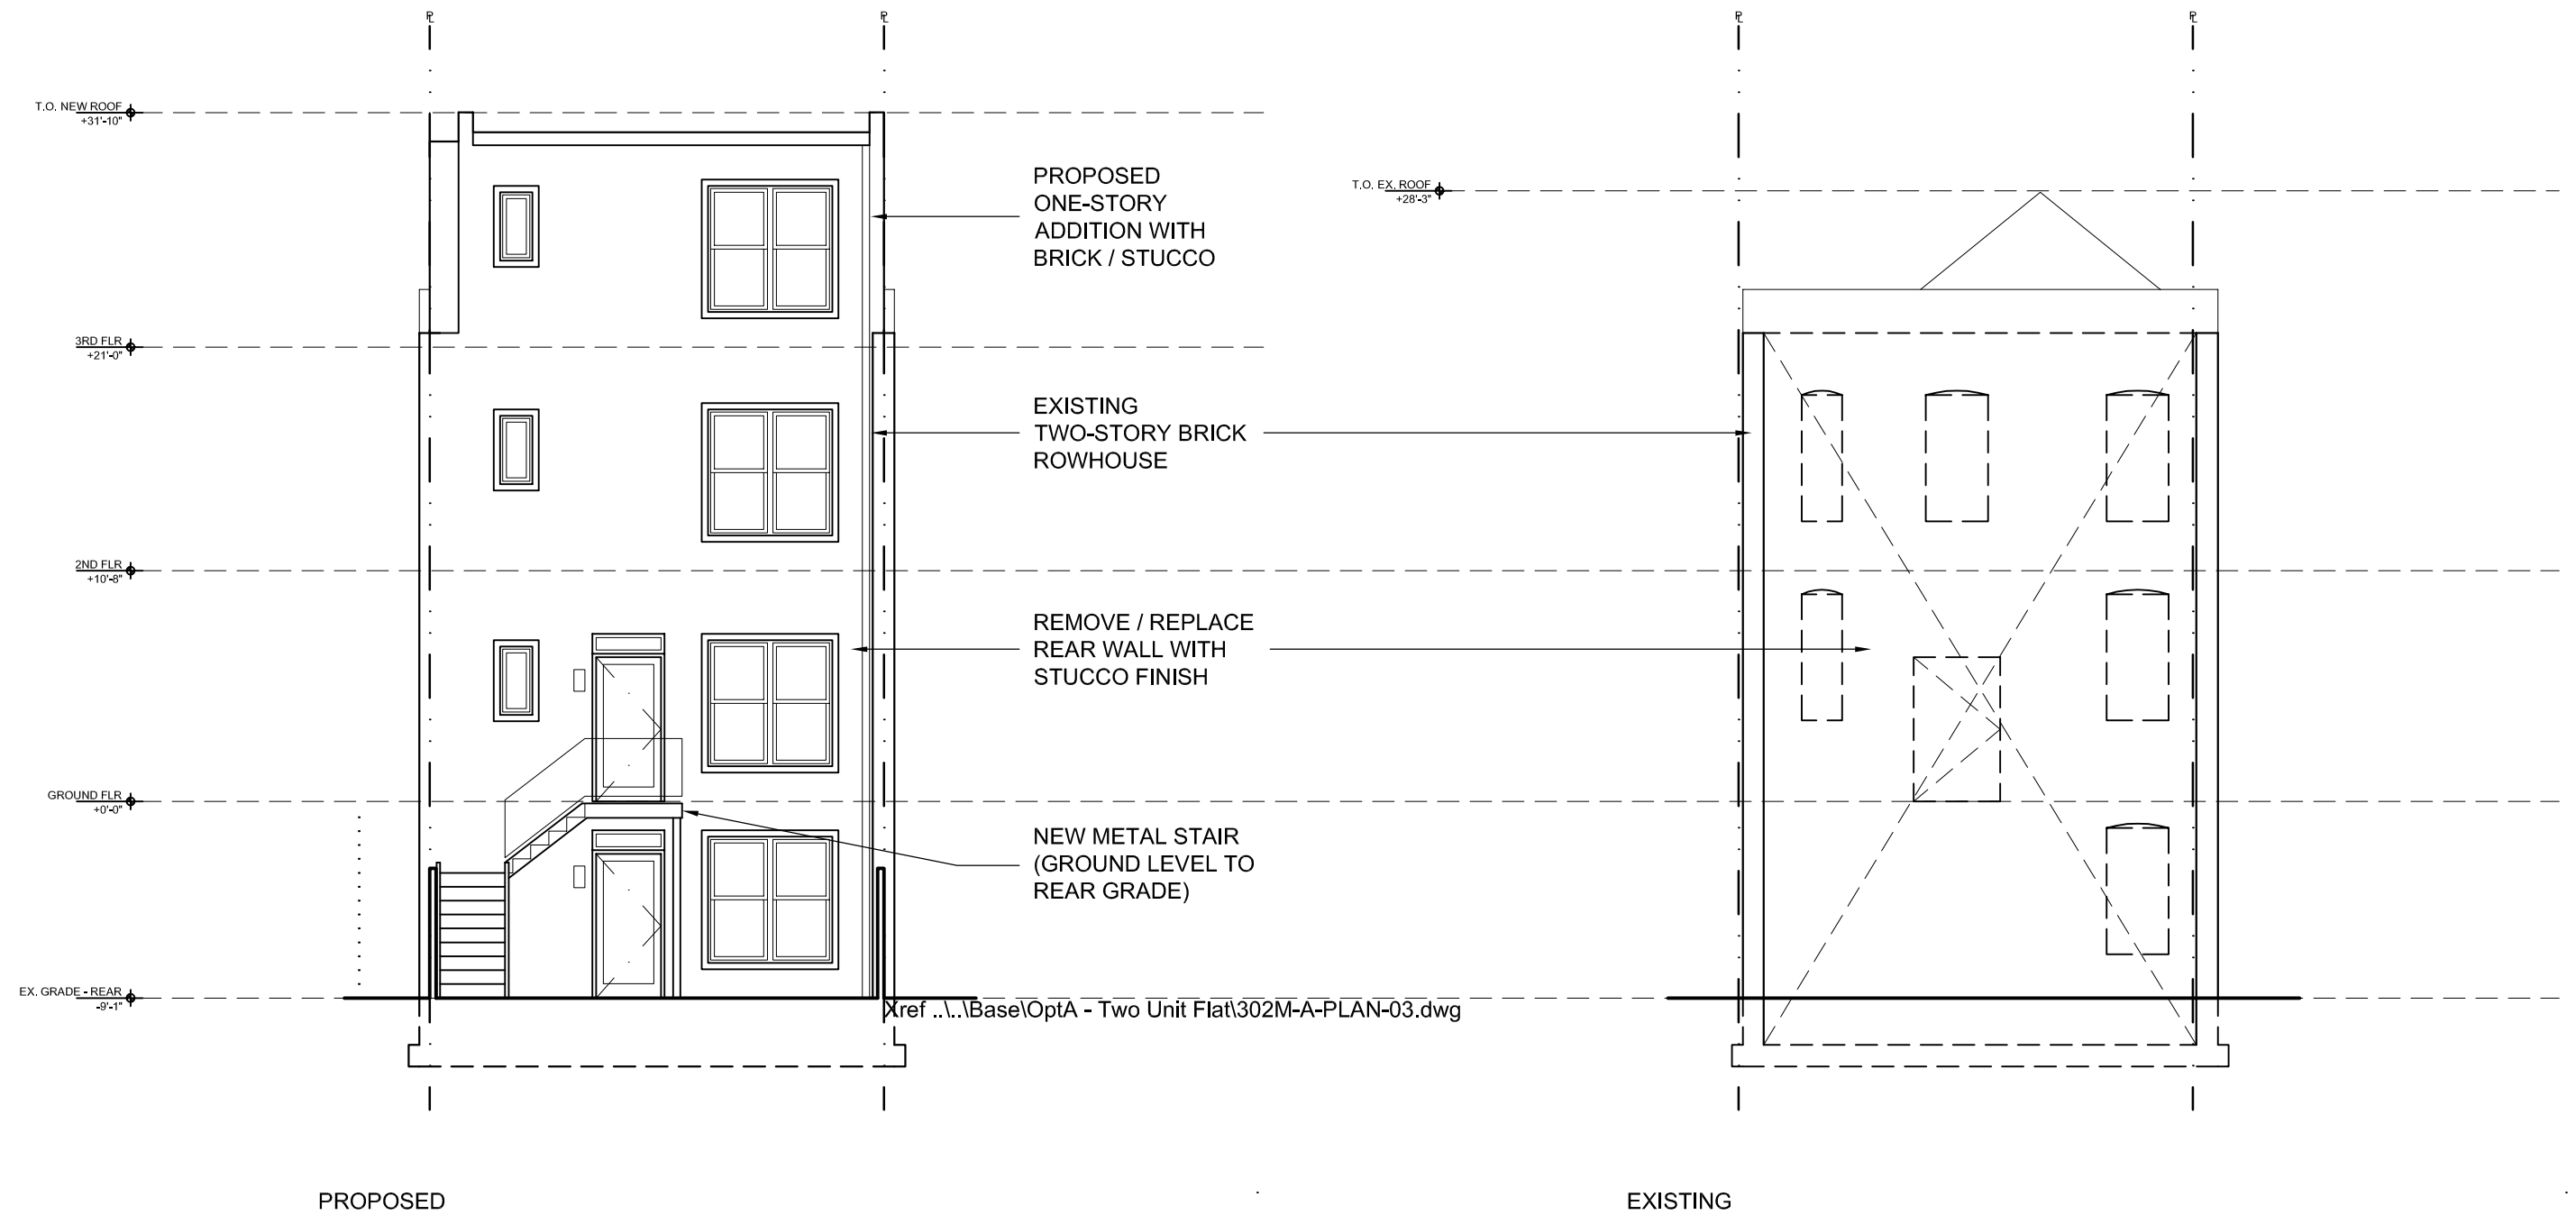

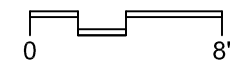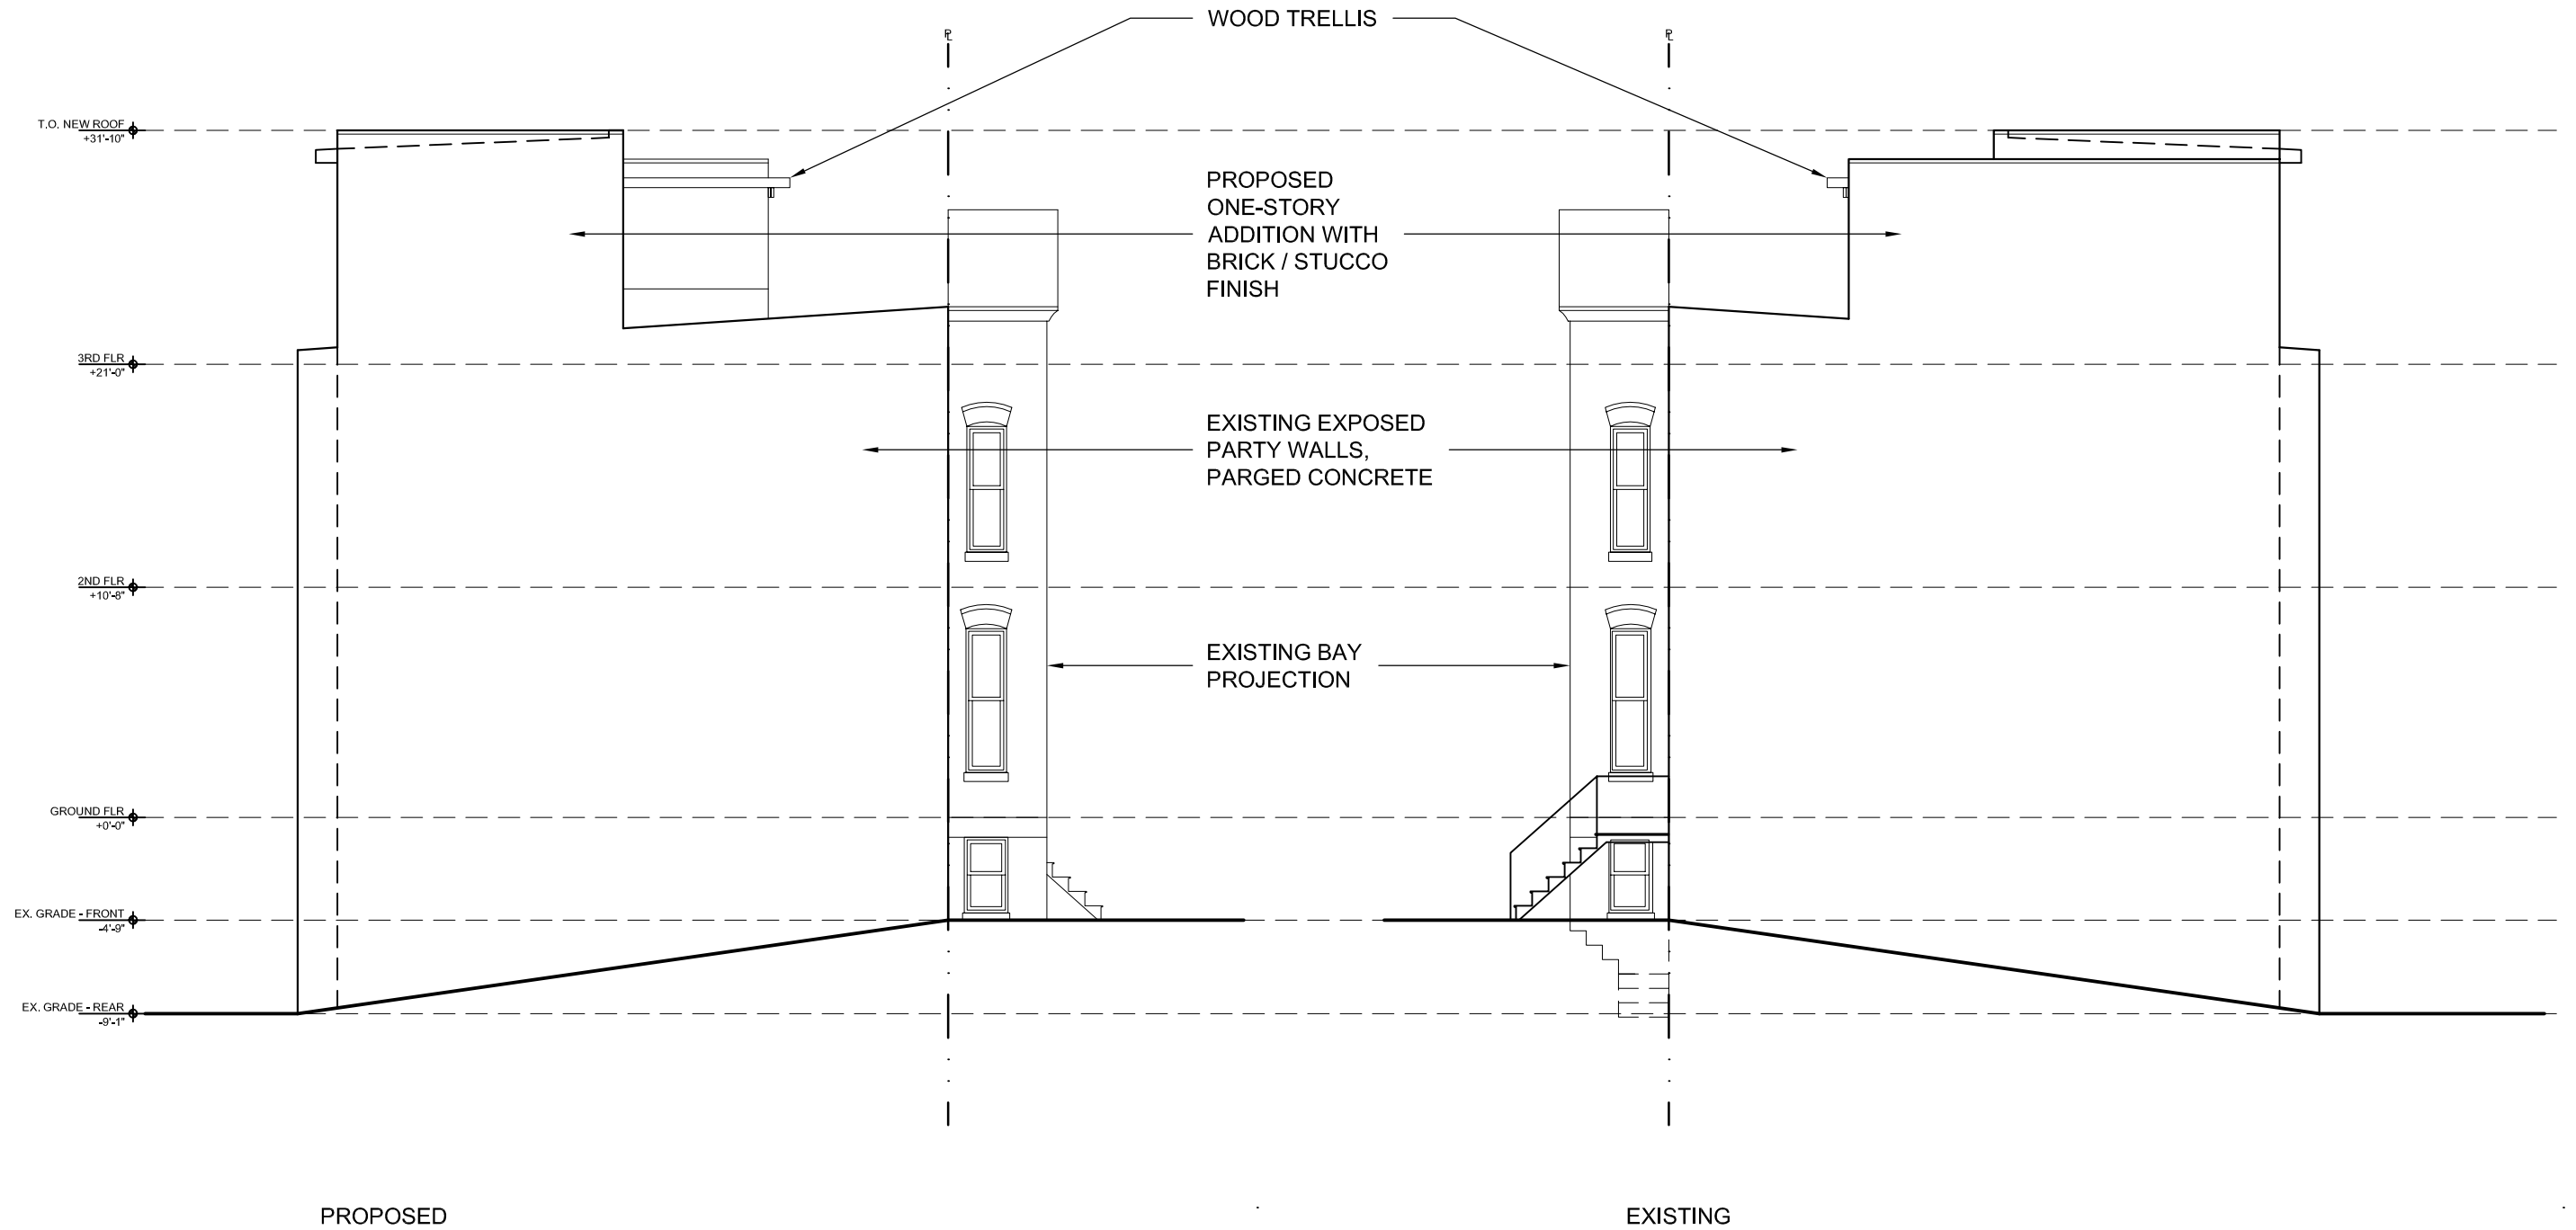

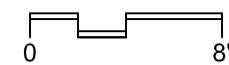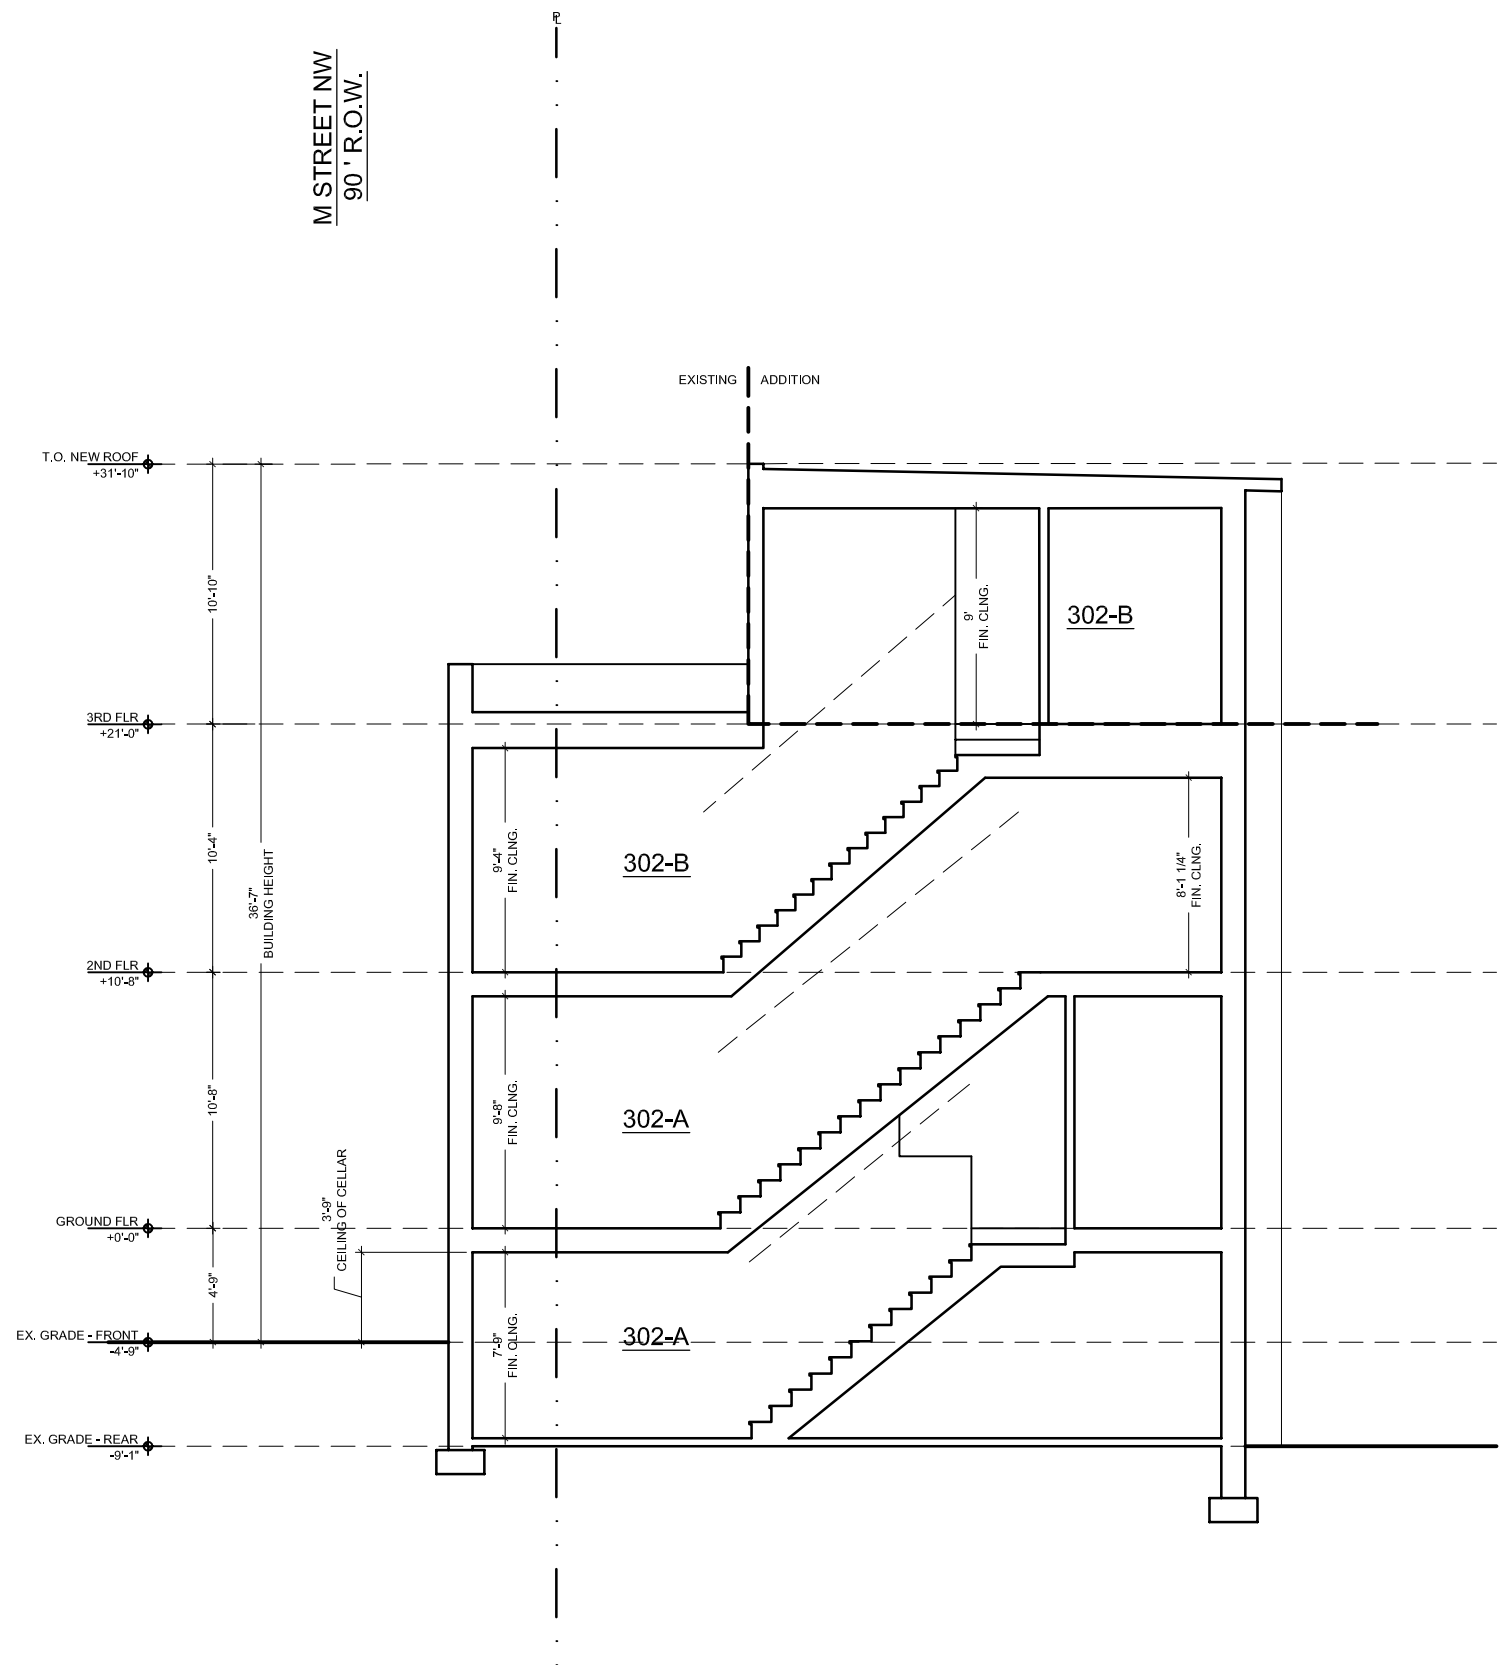

building section
1/8" = 1'-0"