


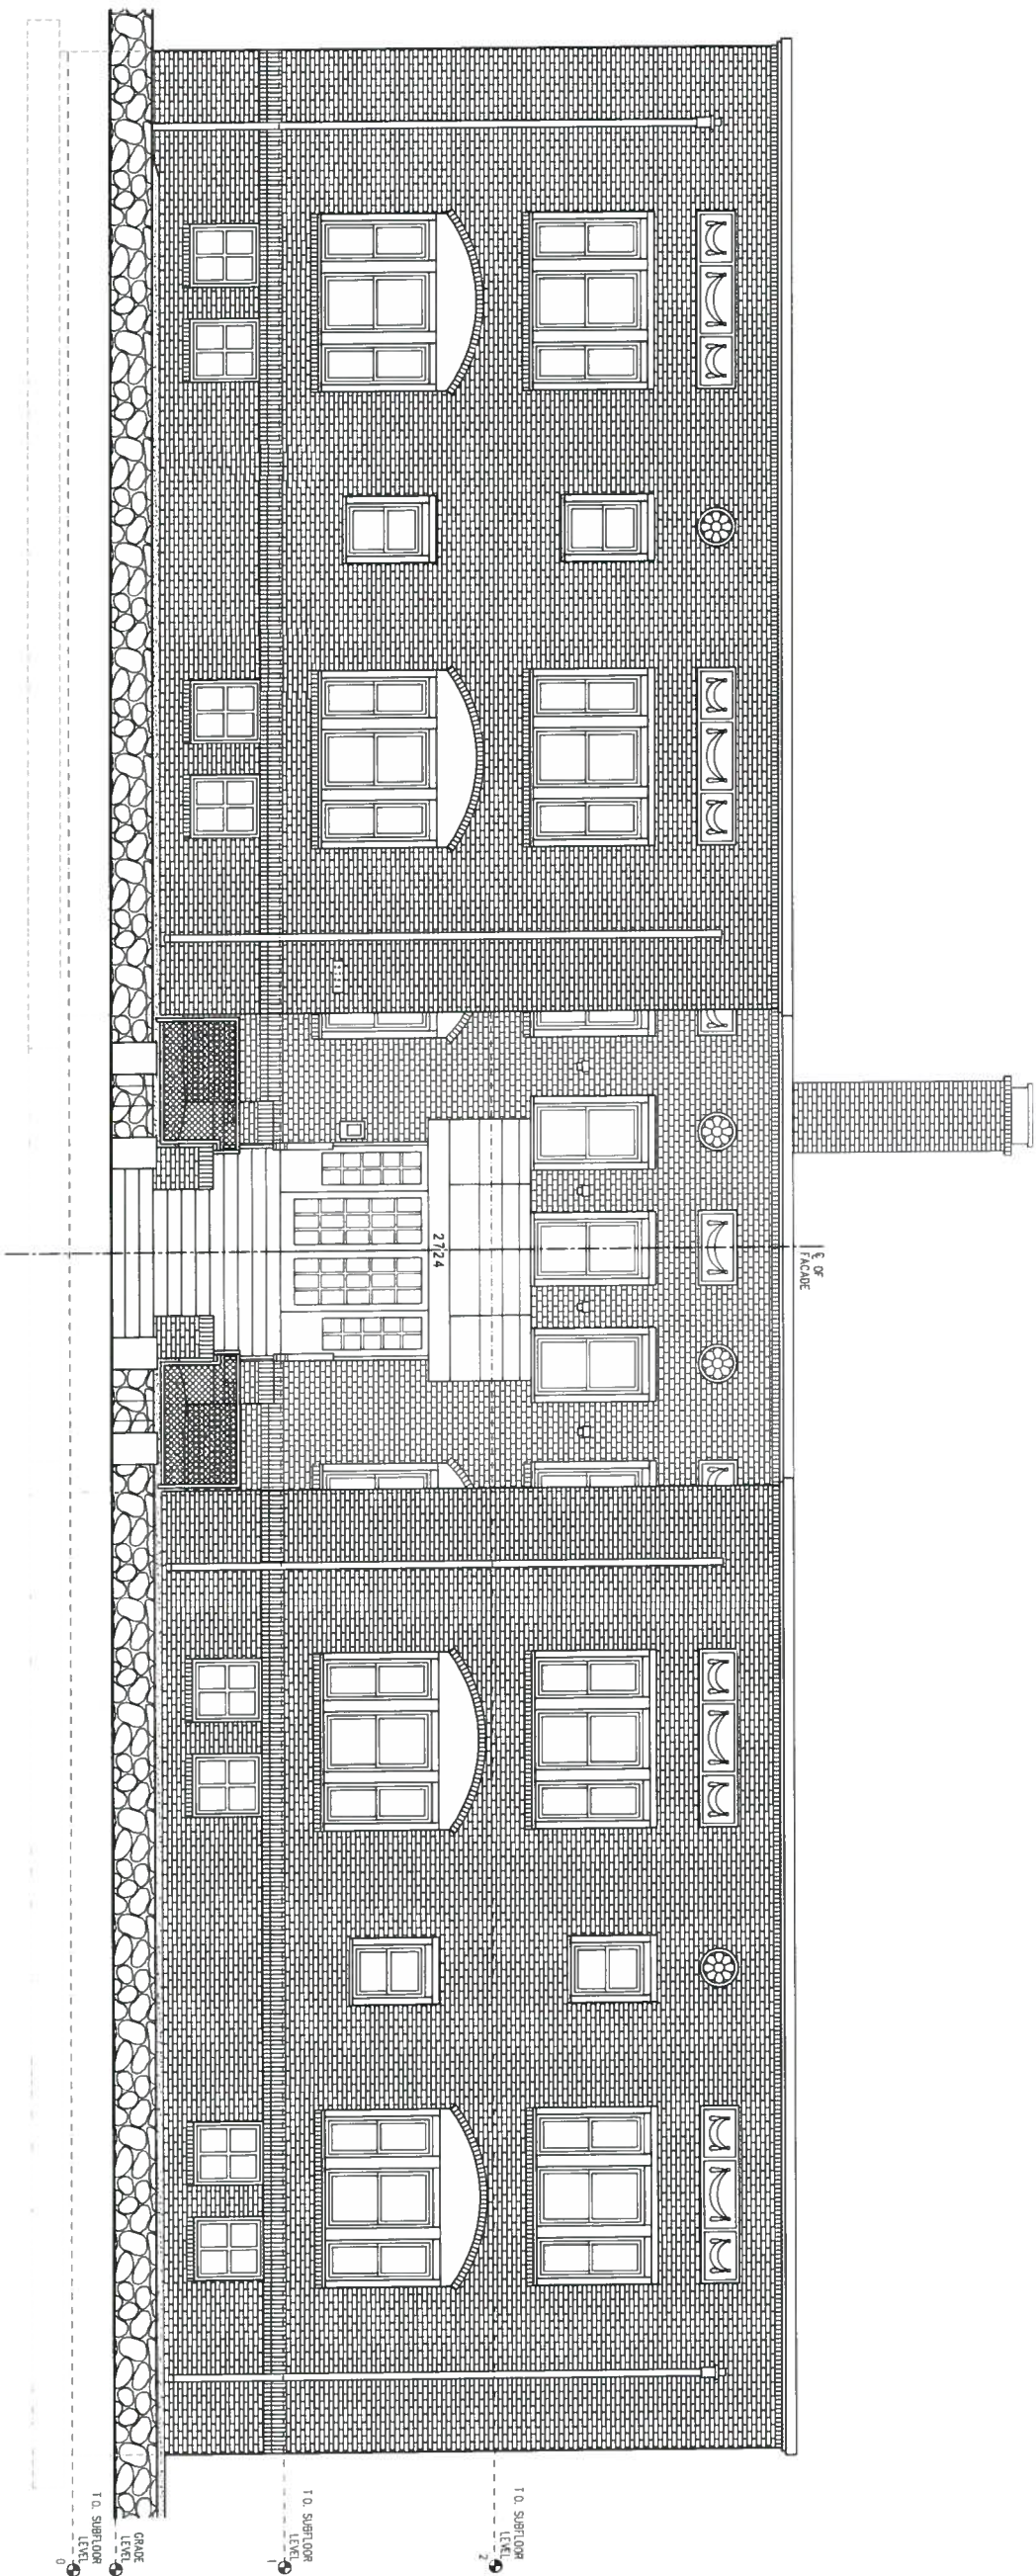


SD DRAWINGS	Professional Certification: I certify that these documents were prepared or approved by me, and that I am a duly licensed architect under the laws of the State of license number expiration date	REVISIONS	INTERIOR RENOVATION OF:	
			Jefferson – 11th Street, LLC	
			2724 11th Street , NW	Washington, DC 20010

03.19.2014

6702 Second Street, NW - Suite LL-1
Washington, DC 20012
(202) 246-8998
www.globalhousingalliance.com

EX.05

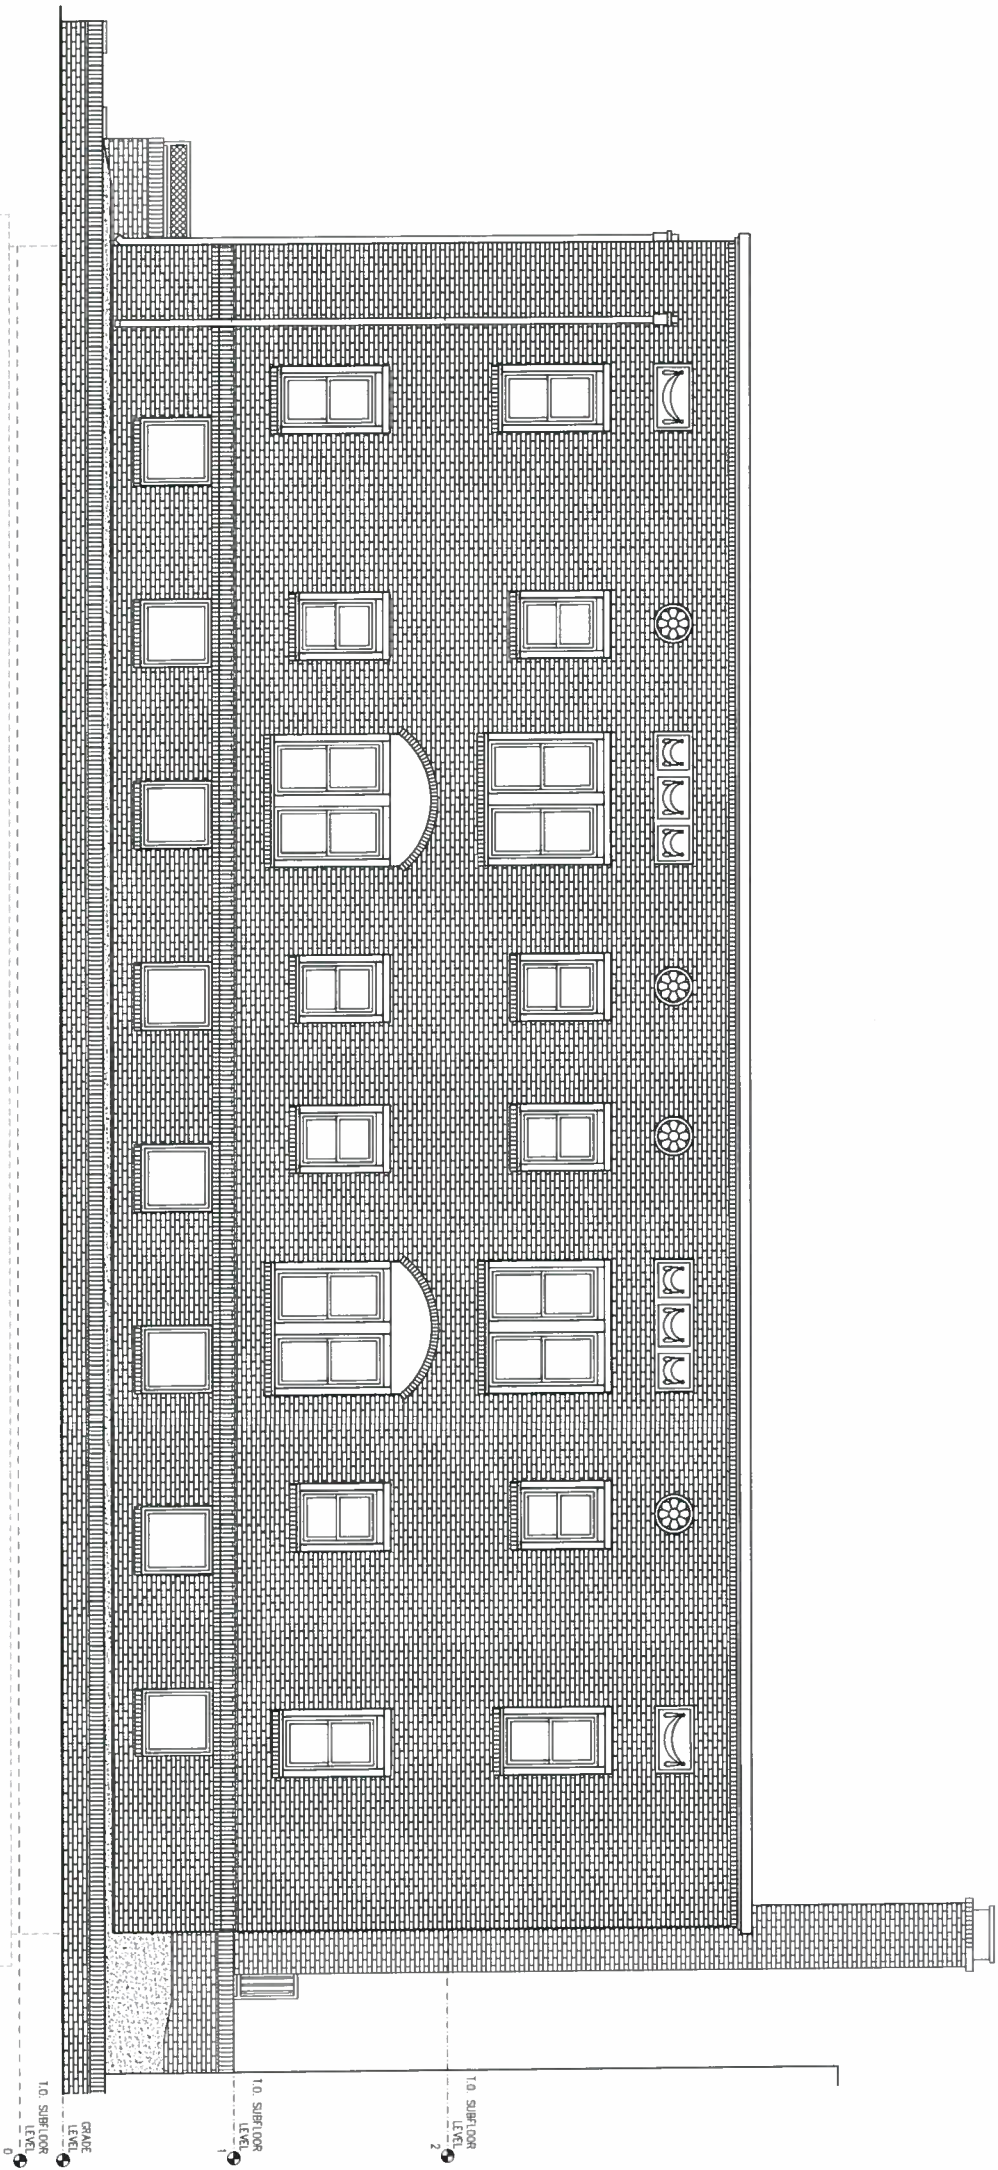

1
EX.06

EXISTING RIGHT SIDE ELEVATION - GIRARD ST. NW

1/4"

EX.06

03.19.2014

6702 Second Street, NW - Suite LL-1
Washington, DC 20012
(202) 246-8998
www.globalhousingalliance.com

SD
DRAWINGS


Professional Certification,
I certify that these documents
were prepared or approved
by me, and that I am a duly
licensed architect under
the laws of the State of
license number
expiration date

REVISIONS

INTERIOR RENOVATION OF:

Jefferson – 11th Street, LLC

2724 11th Street , NW
Washington, DC 20010

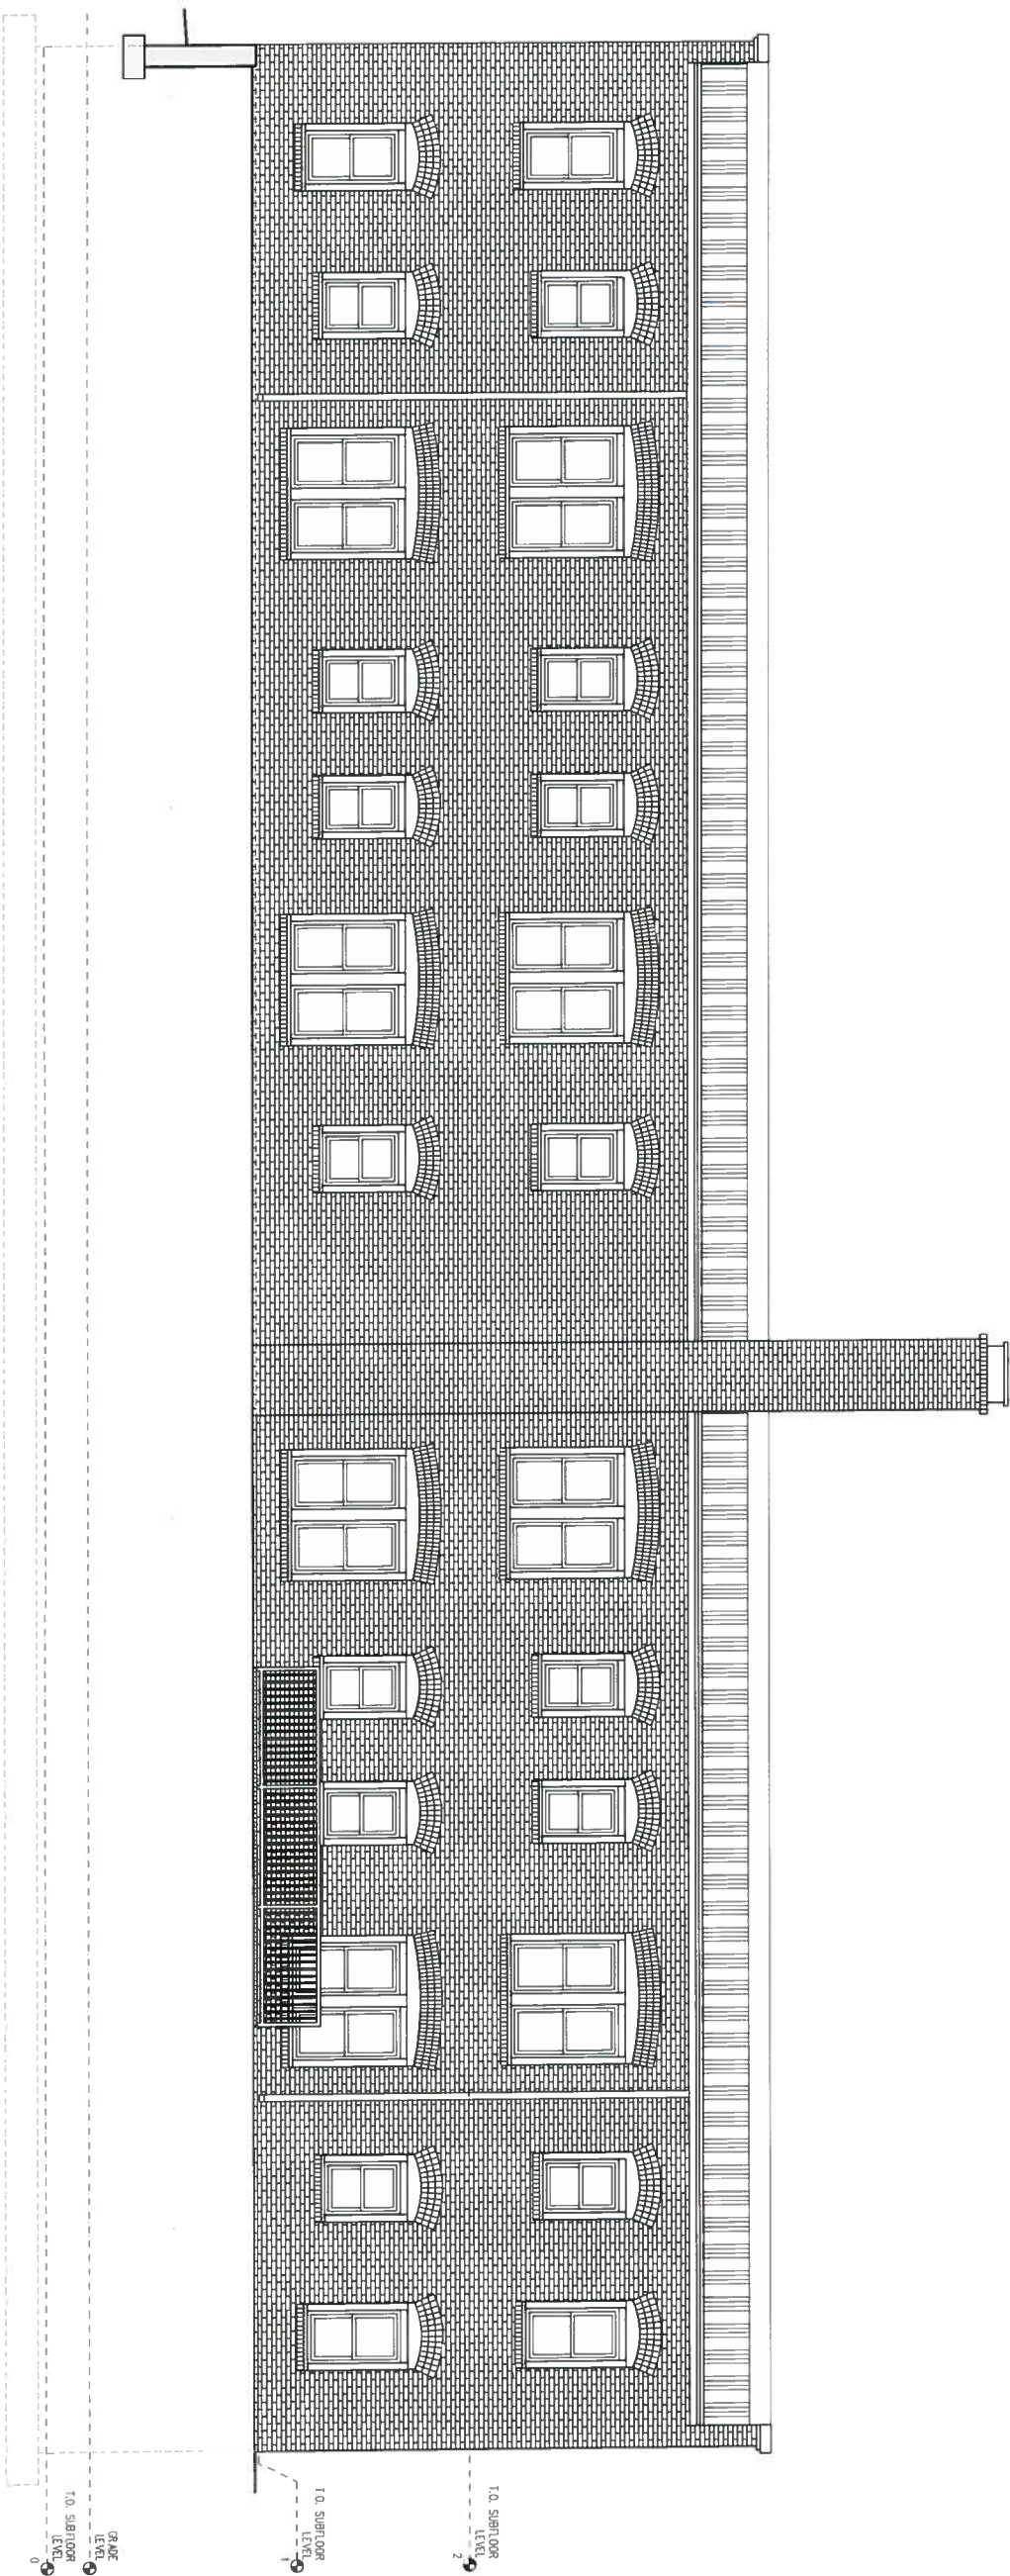

1
EX.07

EXISTING REAR SIDE ELEVATION

1/4"

EX.07

03.19.2014

6702 Second Street, NW - Suite LL-1
Washington, DC 20012
(202) 246-8998
www.globalhousingalliance.com

SD
DRAWINGS

Professional Certification:
I certify that these documents
were prepared or approved
by me, and that I am a duly
licensed architect under
the laws of the State of

License number
Expiration date

REVISIONS

INTERIOR RENOVATION OF:

Jefferson – 11th Street, LLC

2724 11th Street , NW

Washington, DC 20010

EX.08

03.19.2014

6702 Second Street, NW - Suite LL-1
Washington, DC 20012
(202) 246-8998
www.globalhousingalliance.com

SD
DRAWINGS

Professional Certification:
I certify that these documents
were prepared or approved
by me, and that I am a duly
licensed architect under
the laws of the State of
District of Columbia.
License number _____
Expiration date _____


REVISIONS


INTERIOR RENOVATION OF:

Jefferson – 11th Street, LLC


2724 11th Street , NW

Washington, DC 20010

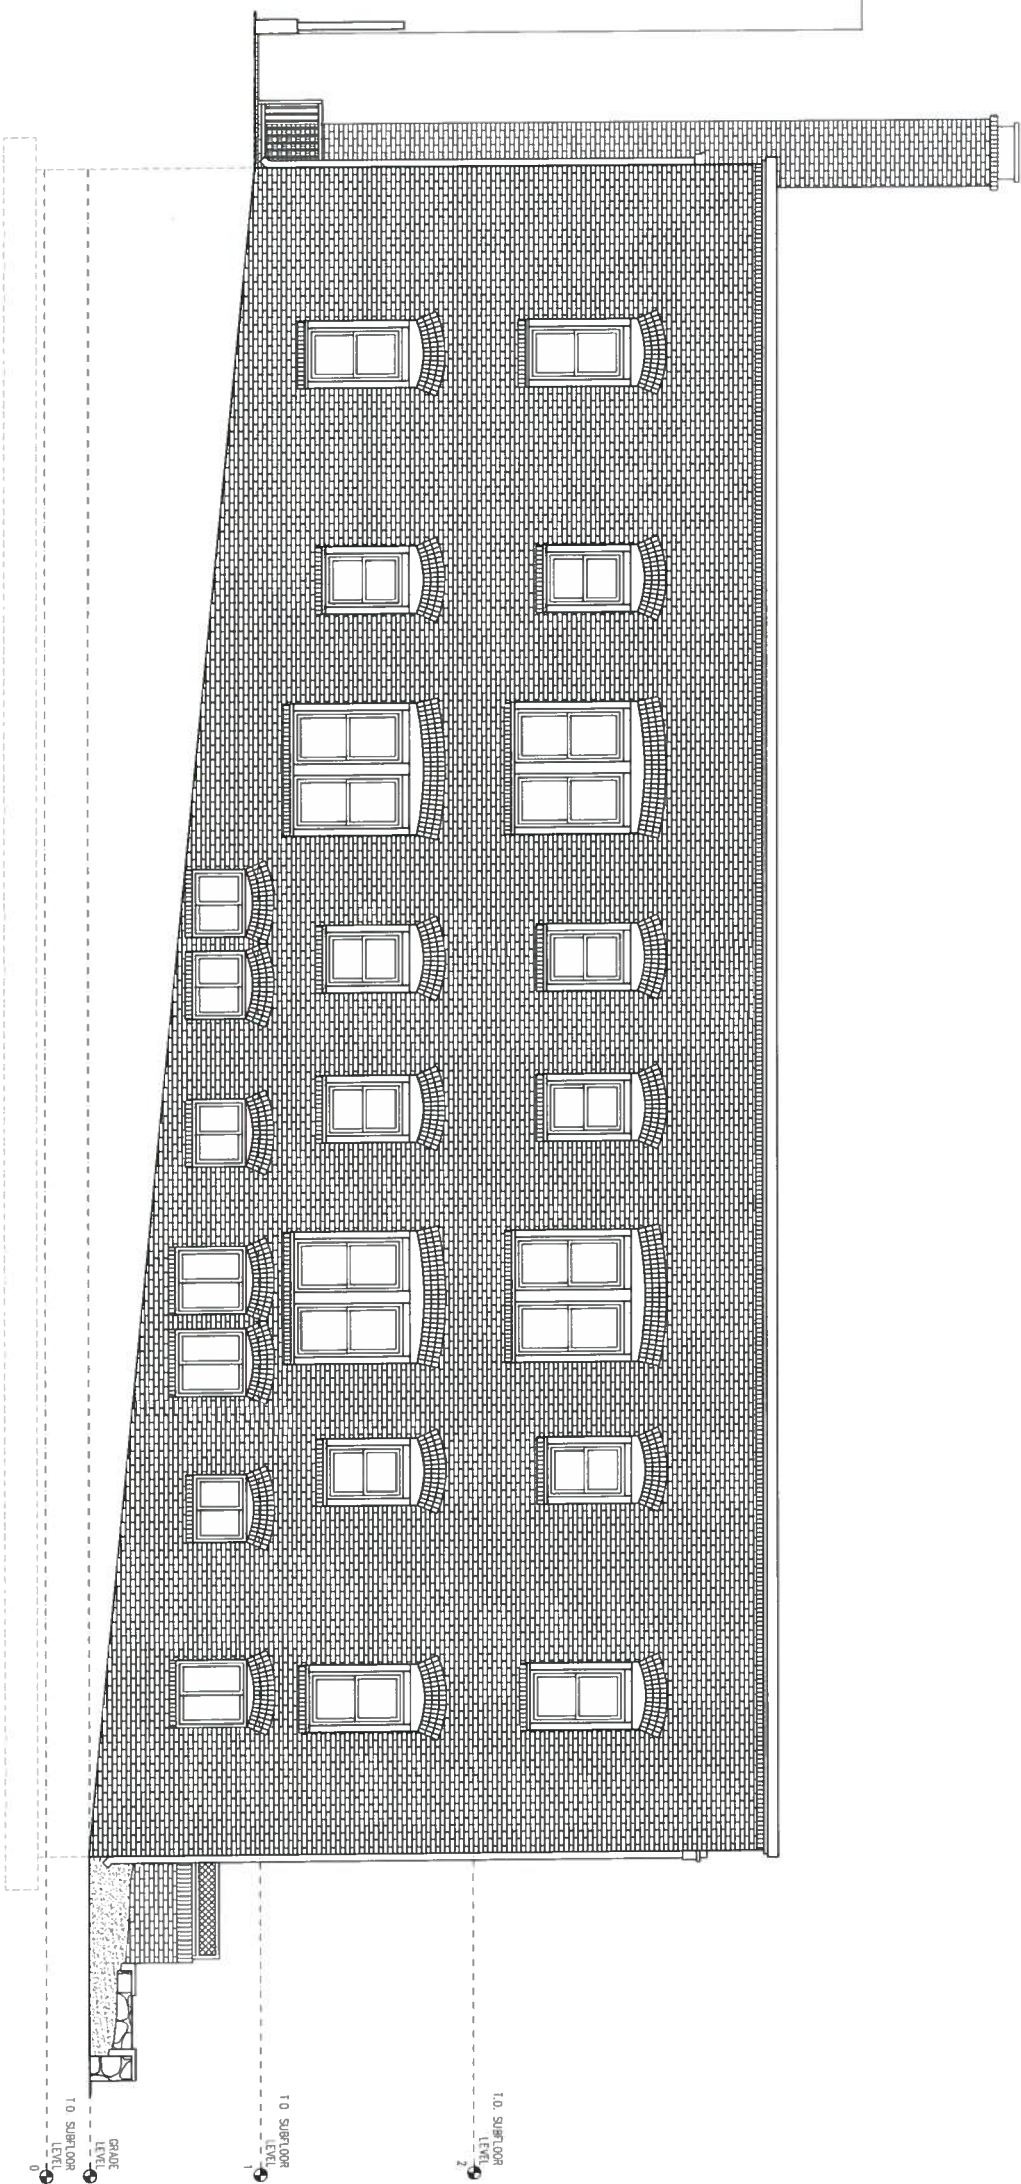

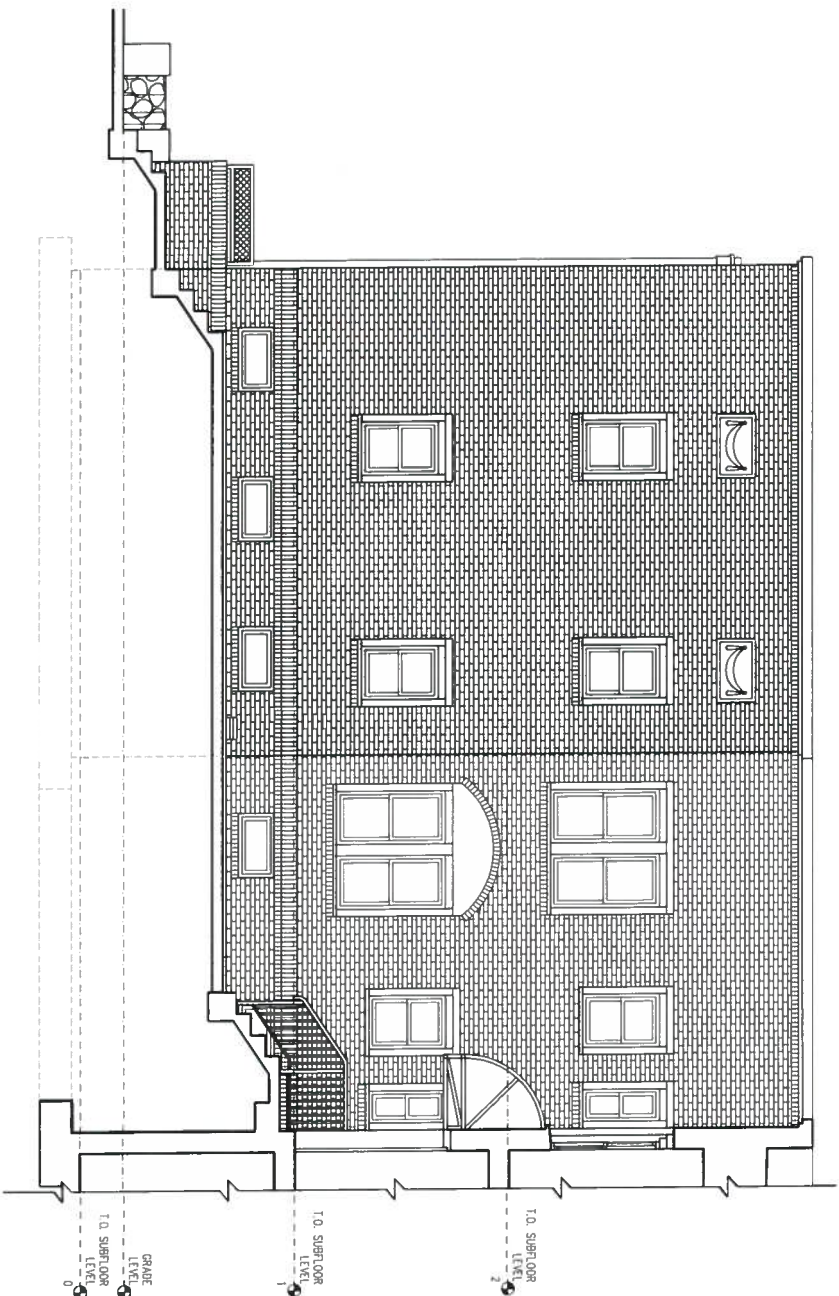

A - LEFT SIDE (SIMILAR TO RIGHT SIDE)

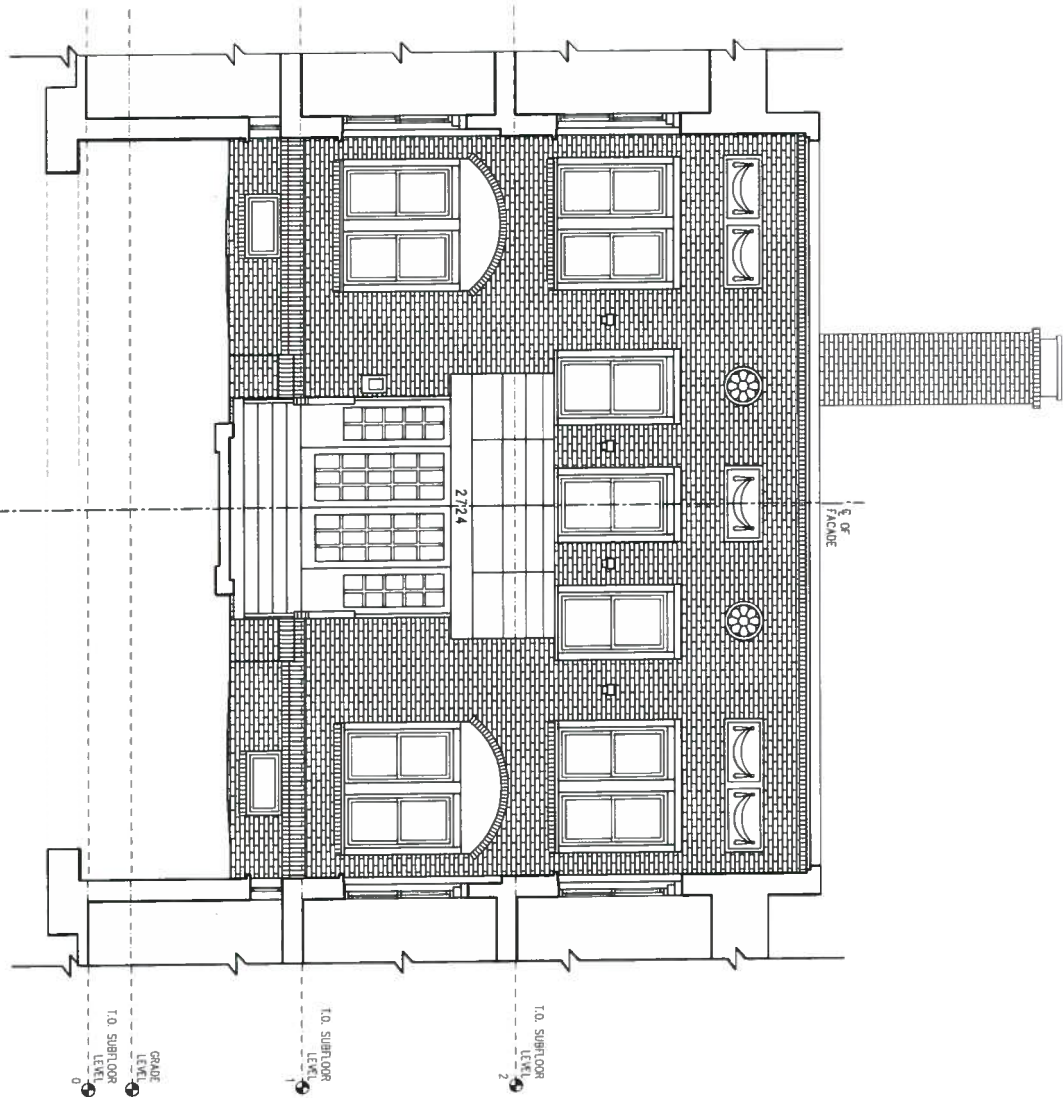

B - BUILDING ENTRY SIDE

1
EX.09

EXISTING COURTROOM ELEVATIONS

1/4"

EX.09

03.19.2014

6702 Second Street, NW - Suite LL-1
Washington, DC 20012
(202) 246-8998
www.globalhousingalliance.com

SD
DRAWINGS

Professional Certification:
I certify that these documents
were prepared or approved
by me, and that I am a duly
licensed architect under
the laws of the State of
license number
expiration date


REVISIONS

INTERIOR RENOVATION OF:

Jefferson – 11th Street, LLC

2724 11th Street , NW


Washington, DC 20010

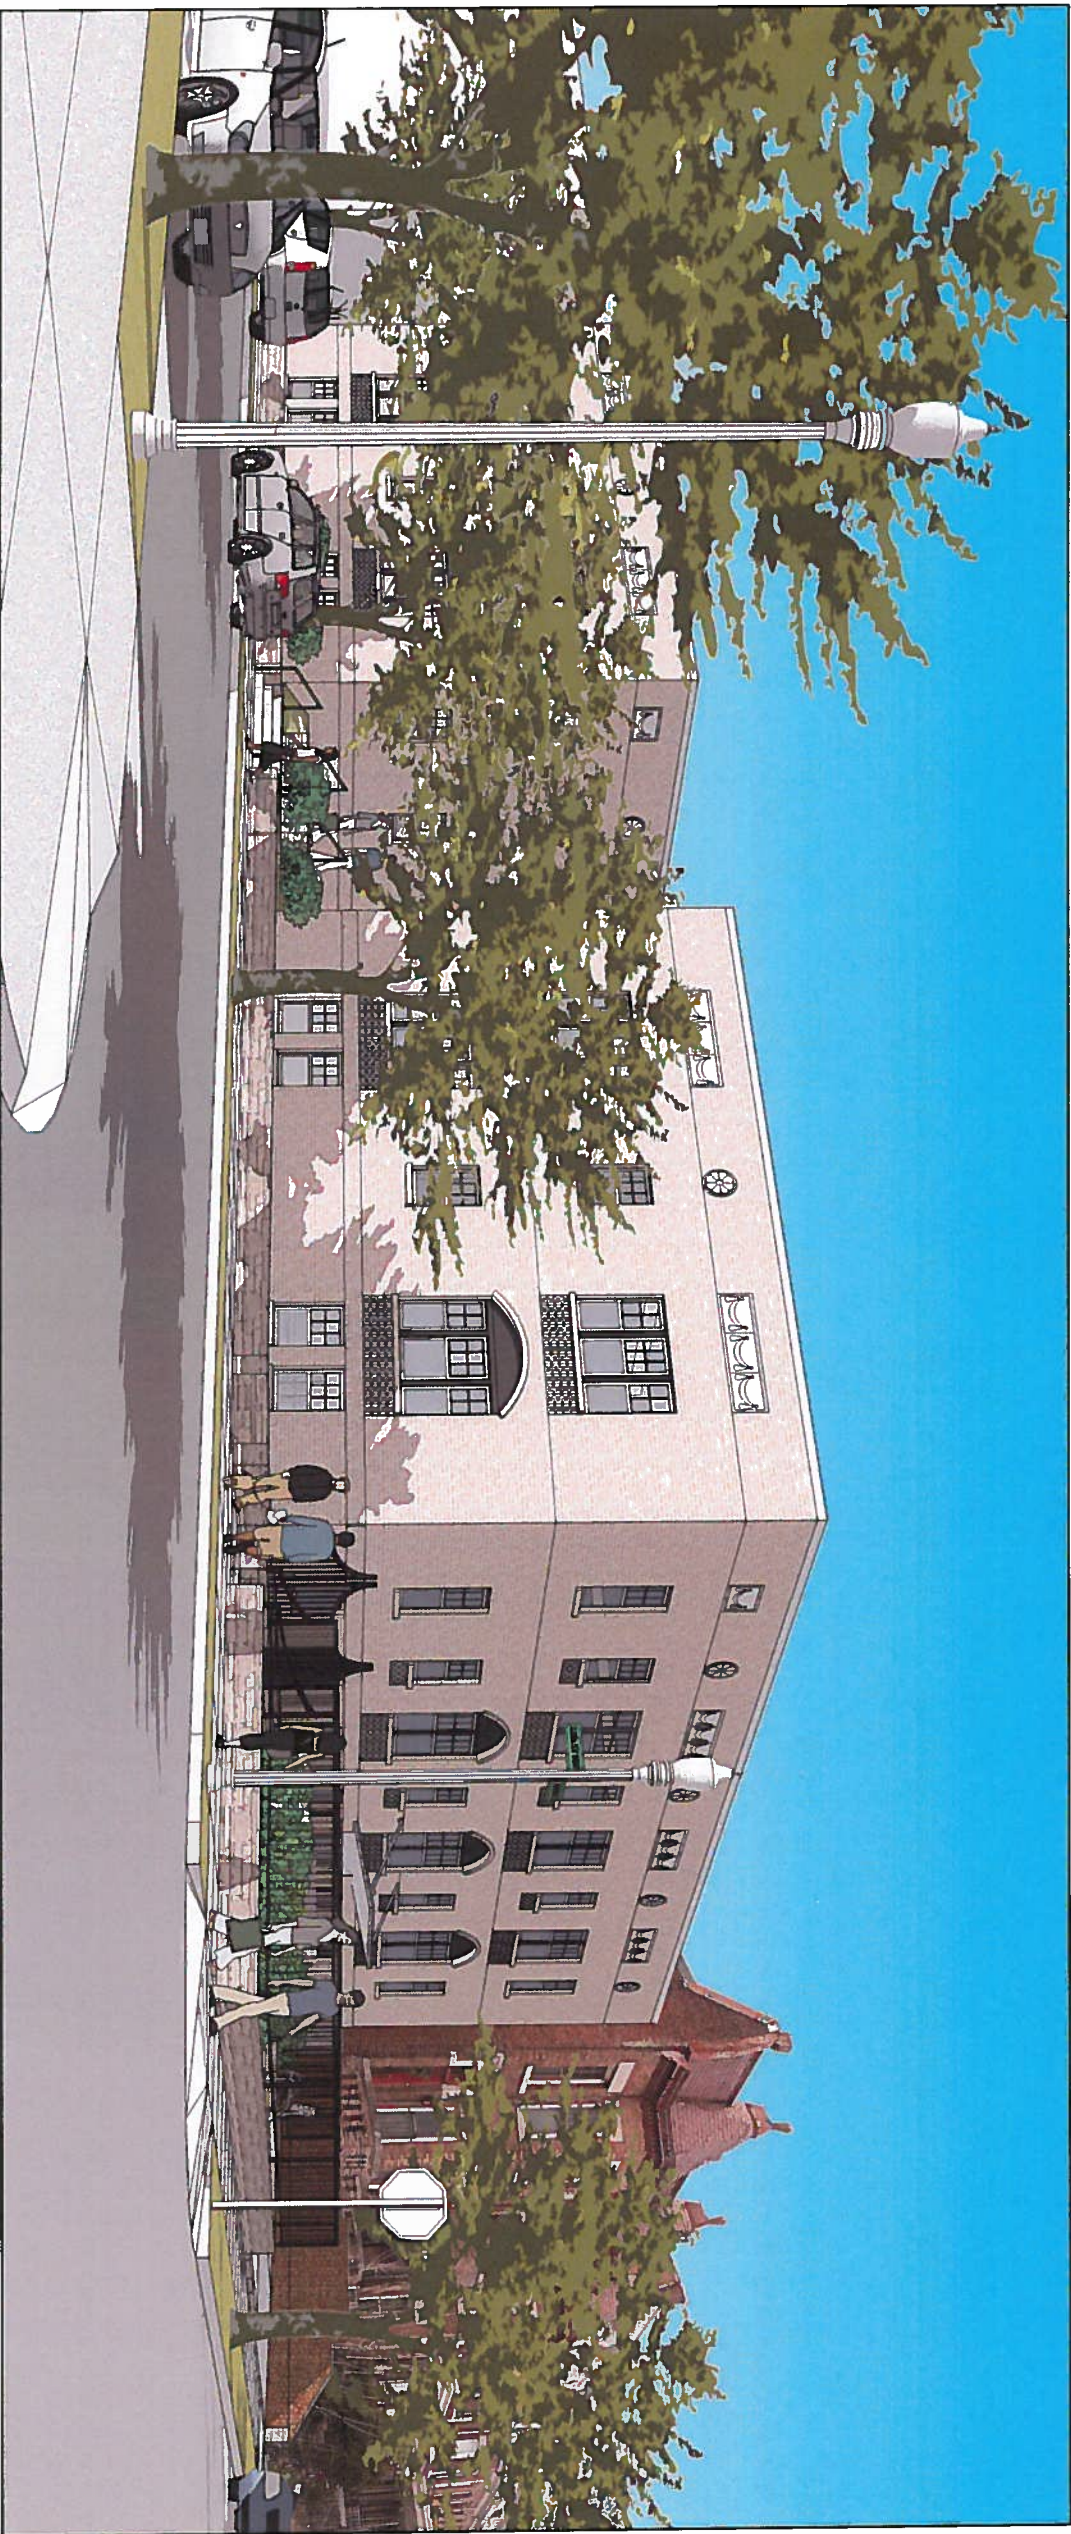

PROPOSED RENOVATION

2724 11th St. NW WASHINGTON, DC

Global Housing Alliance, Inc.
6702 Second Street, NW—Suite LL-1 – Washington, DC 20012
TEL: (202) 246 8998
www.globalhousingalliance.com

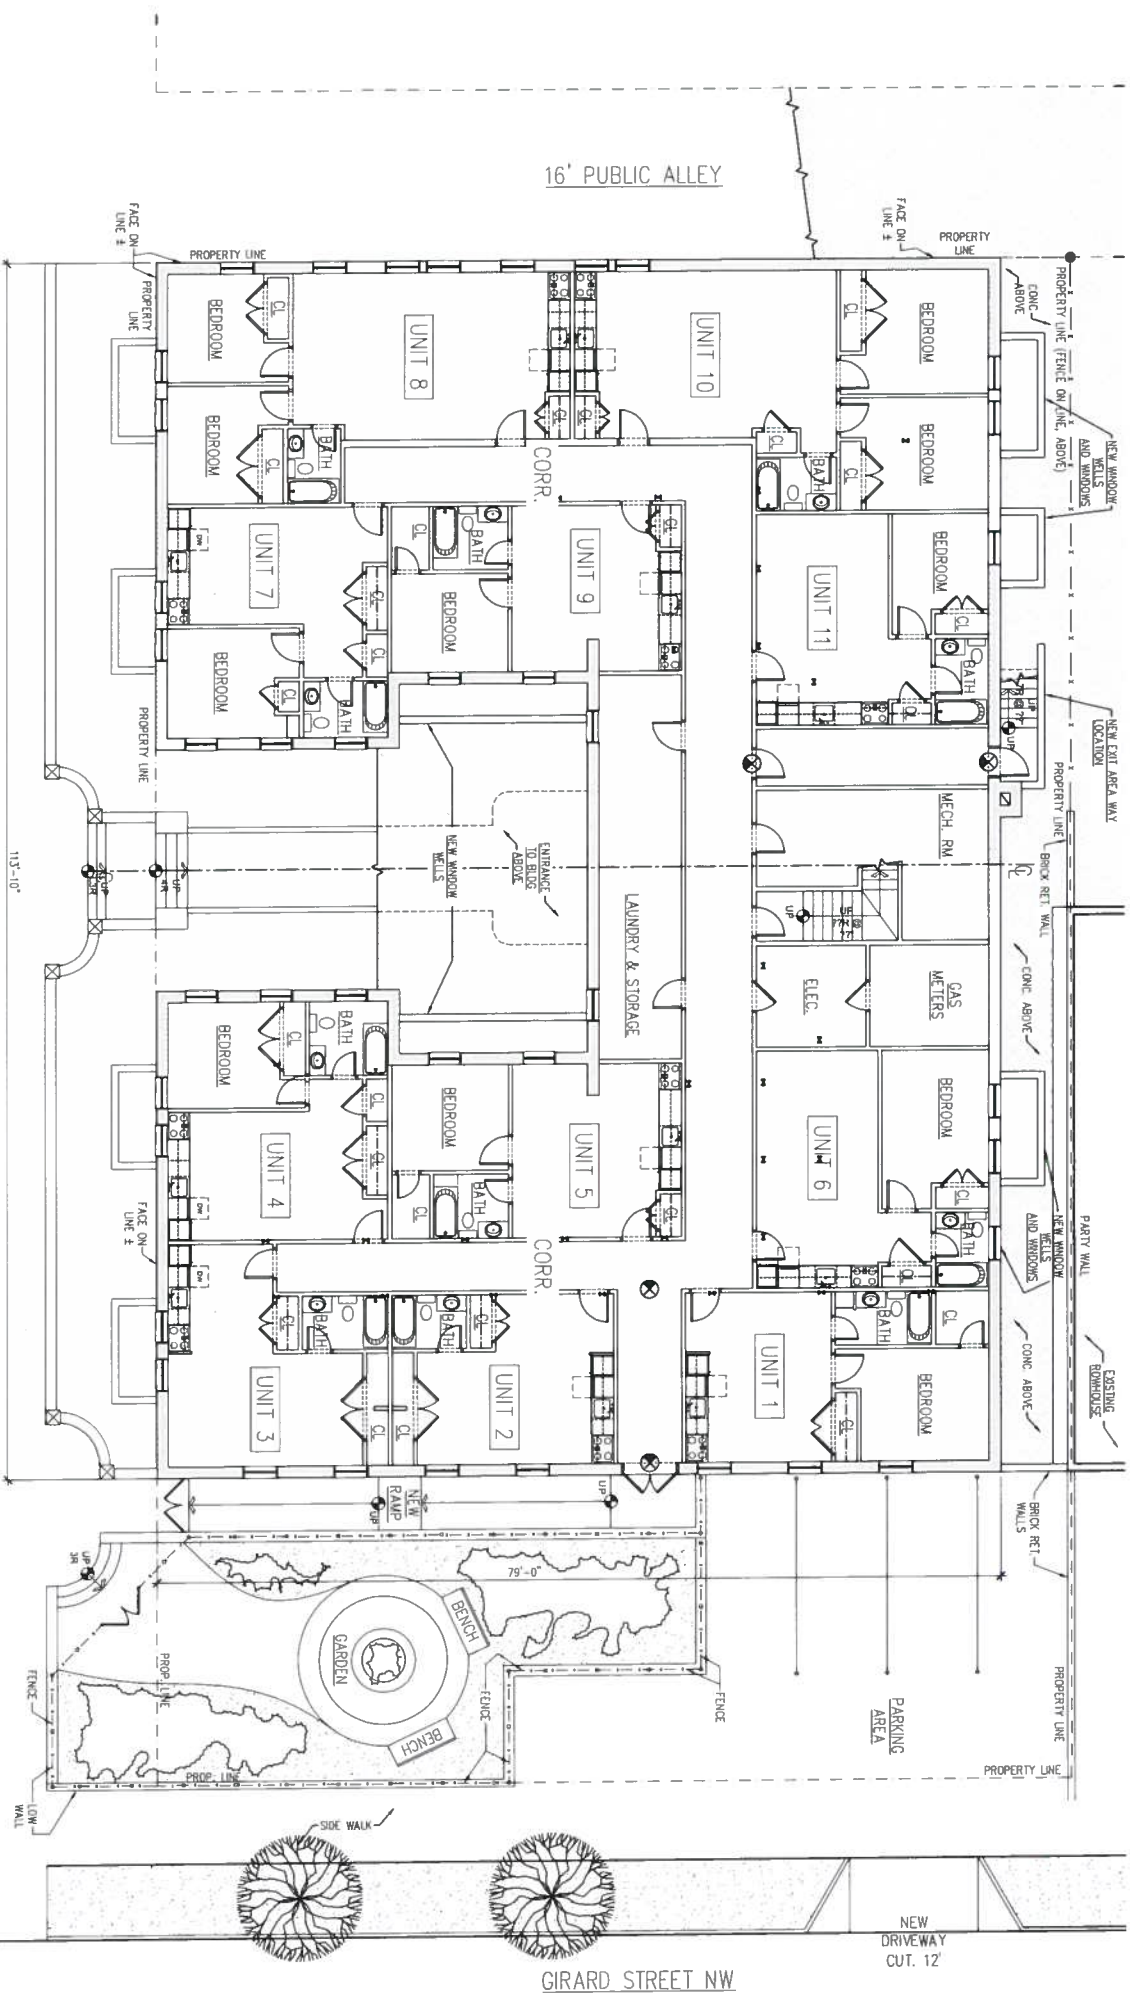

1
A.01

PROPOSED BASEMENT PLAN

1/8"



A.01

03.19.2014

6702 Second Street, NW - Suite LL-1
Washington, DC 20012
(202) 246-8998
www.globalhousingalliance.com

SD
DRAWINGS

Professional Certification,
I certify that these documents
were prepared or approved
by me, and that I am a duly
licensed architect under
the laws of the State of
license number
expiration date

REVISIONS

INTERIOR RENOVATION OF:

Jefferson – 11th Street, LLC

2724 11th Street , NW

Washington, DC 20010