
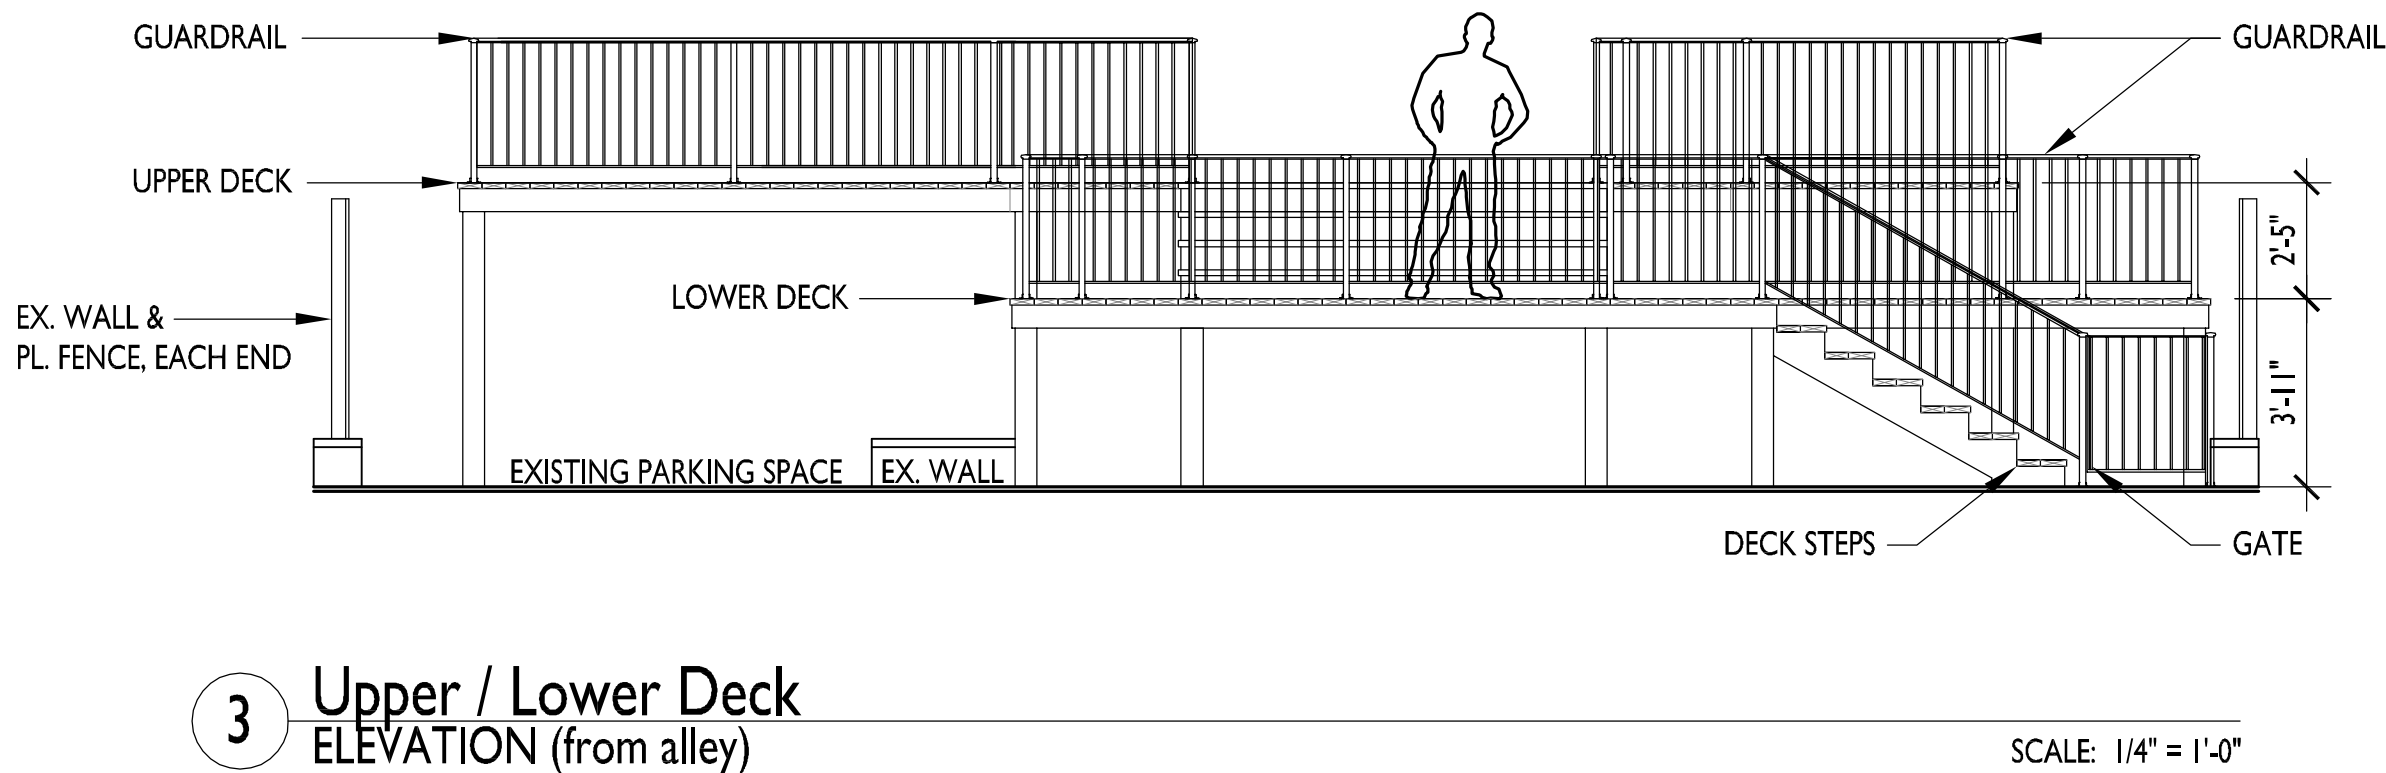
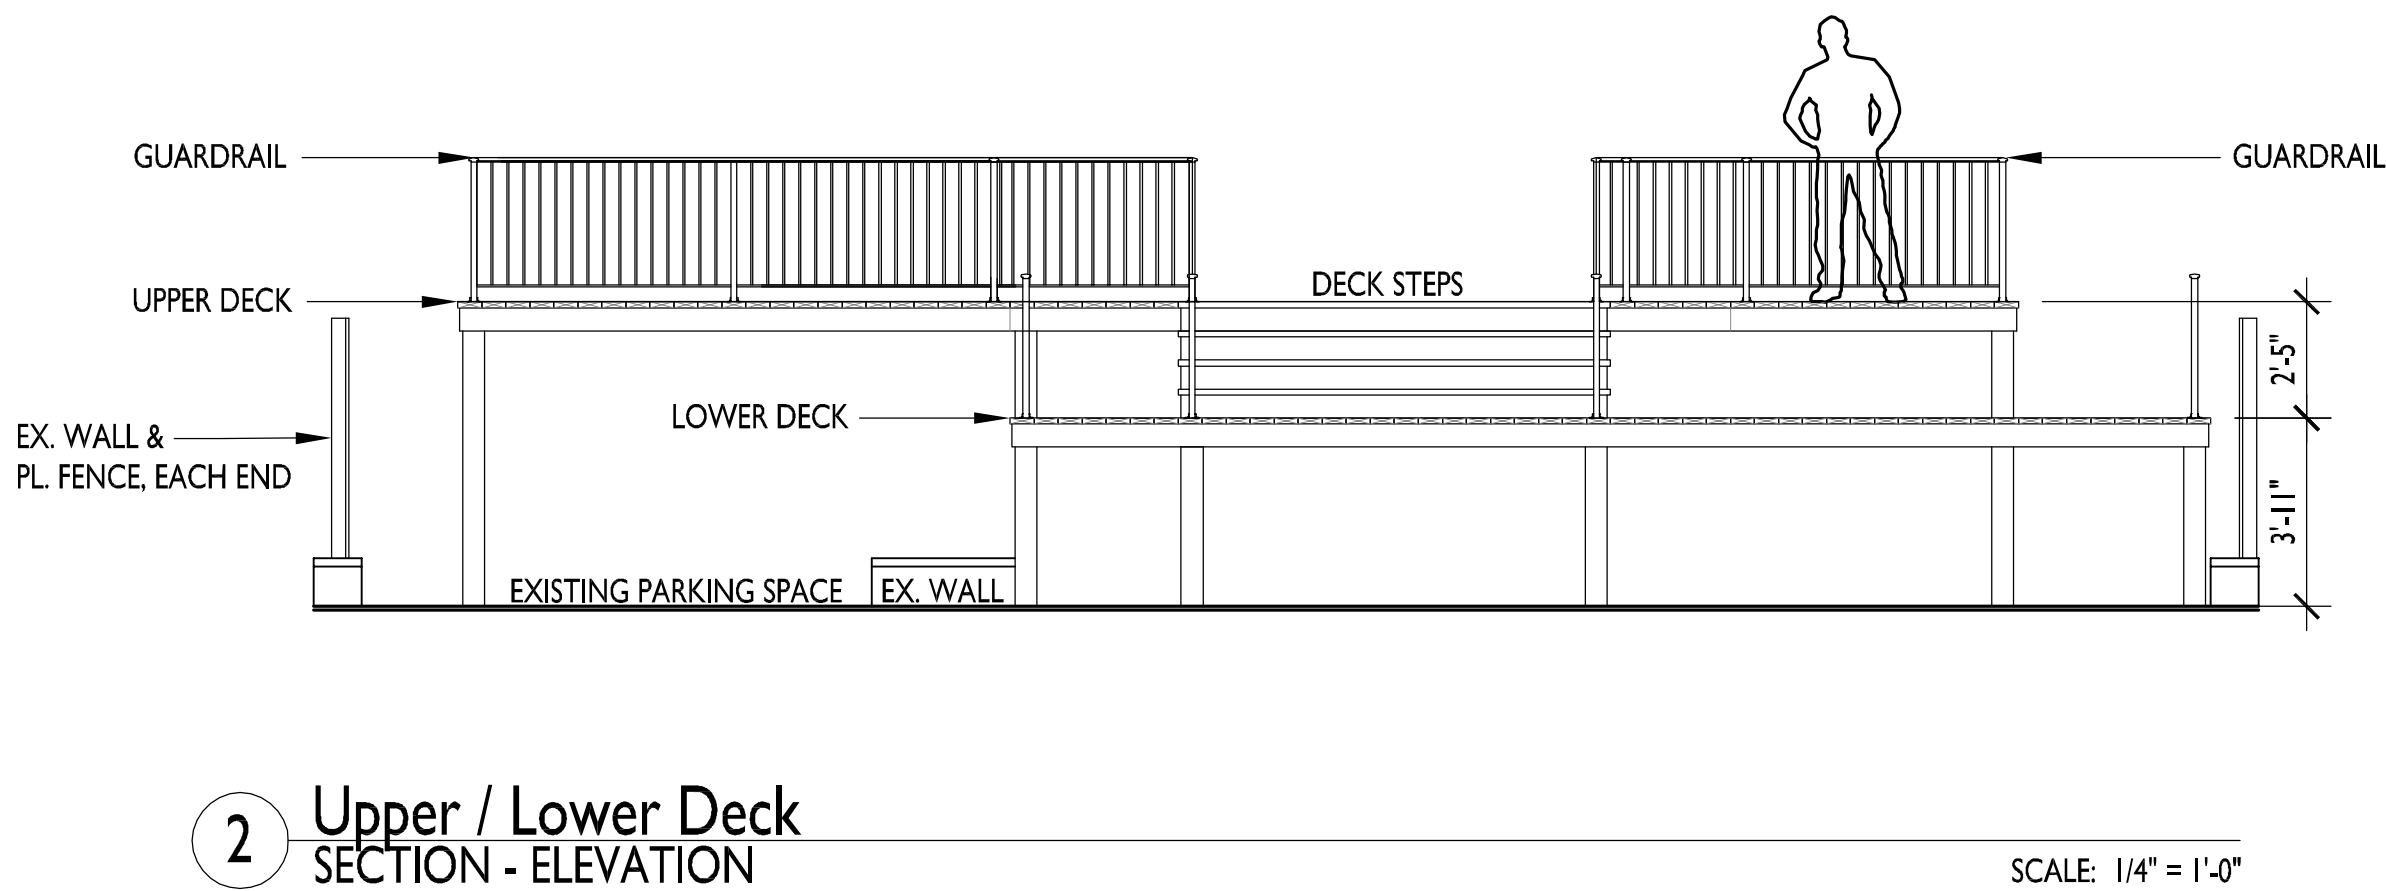


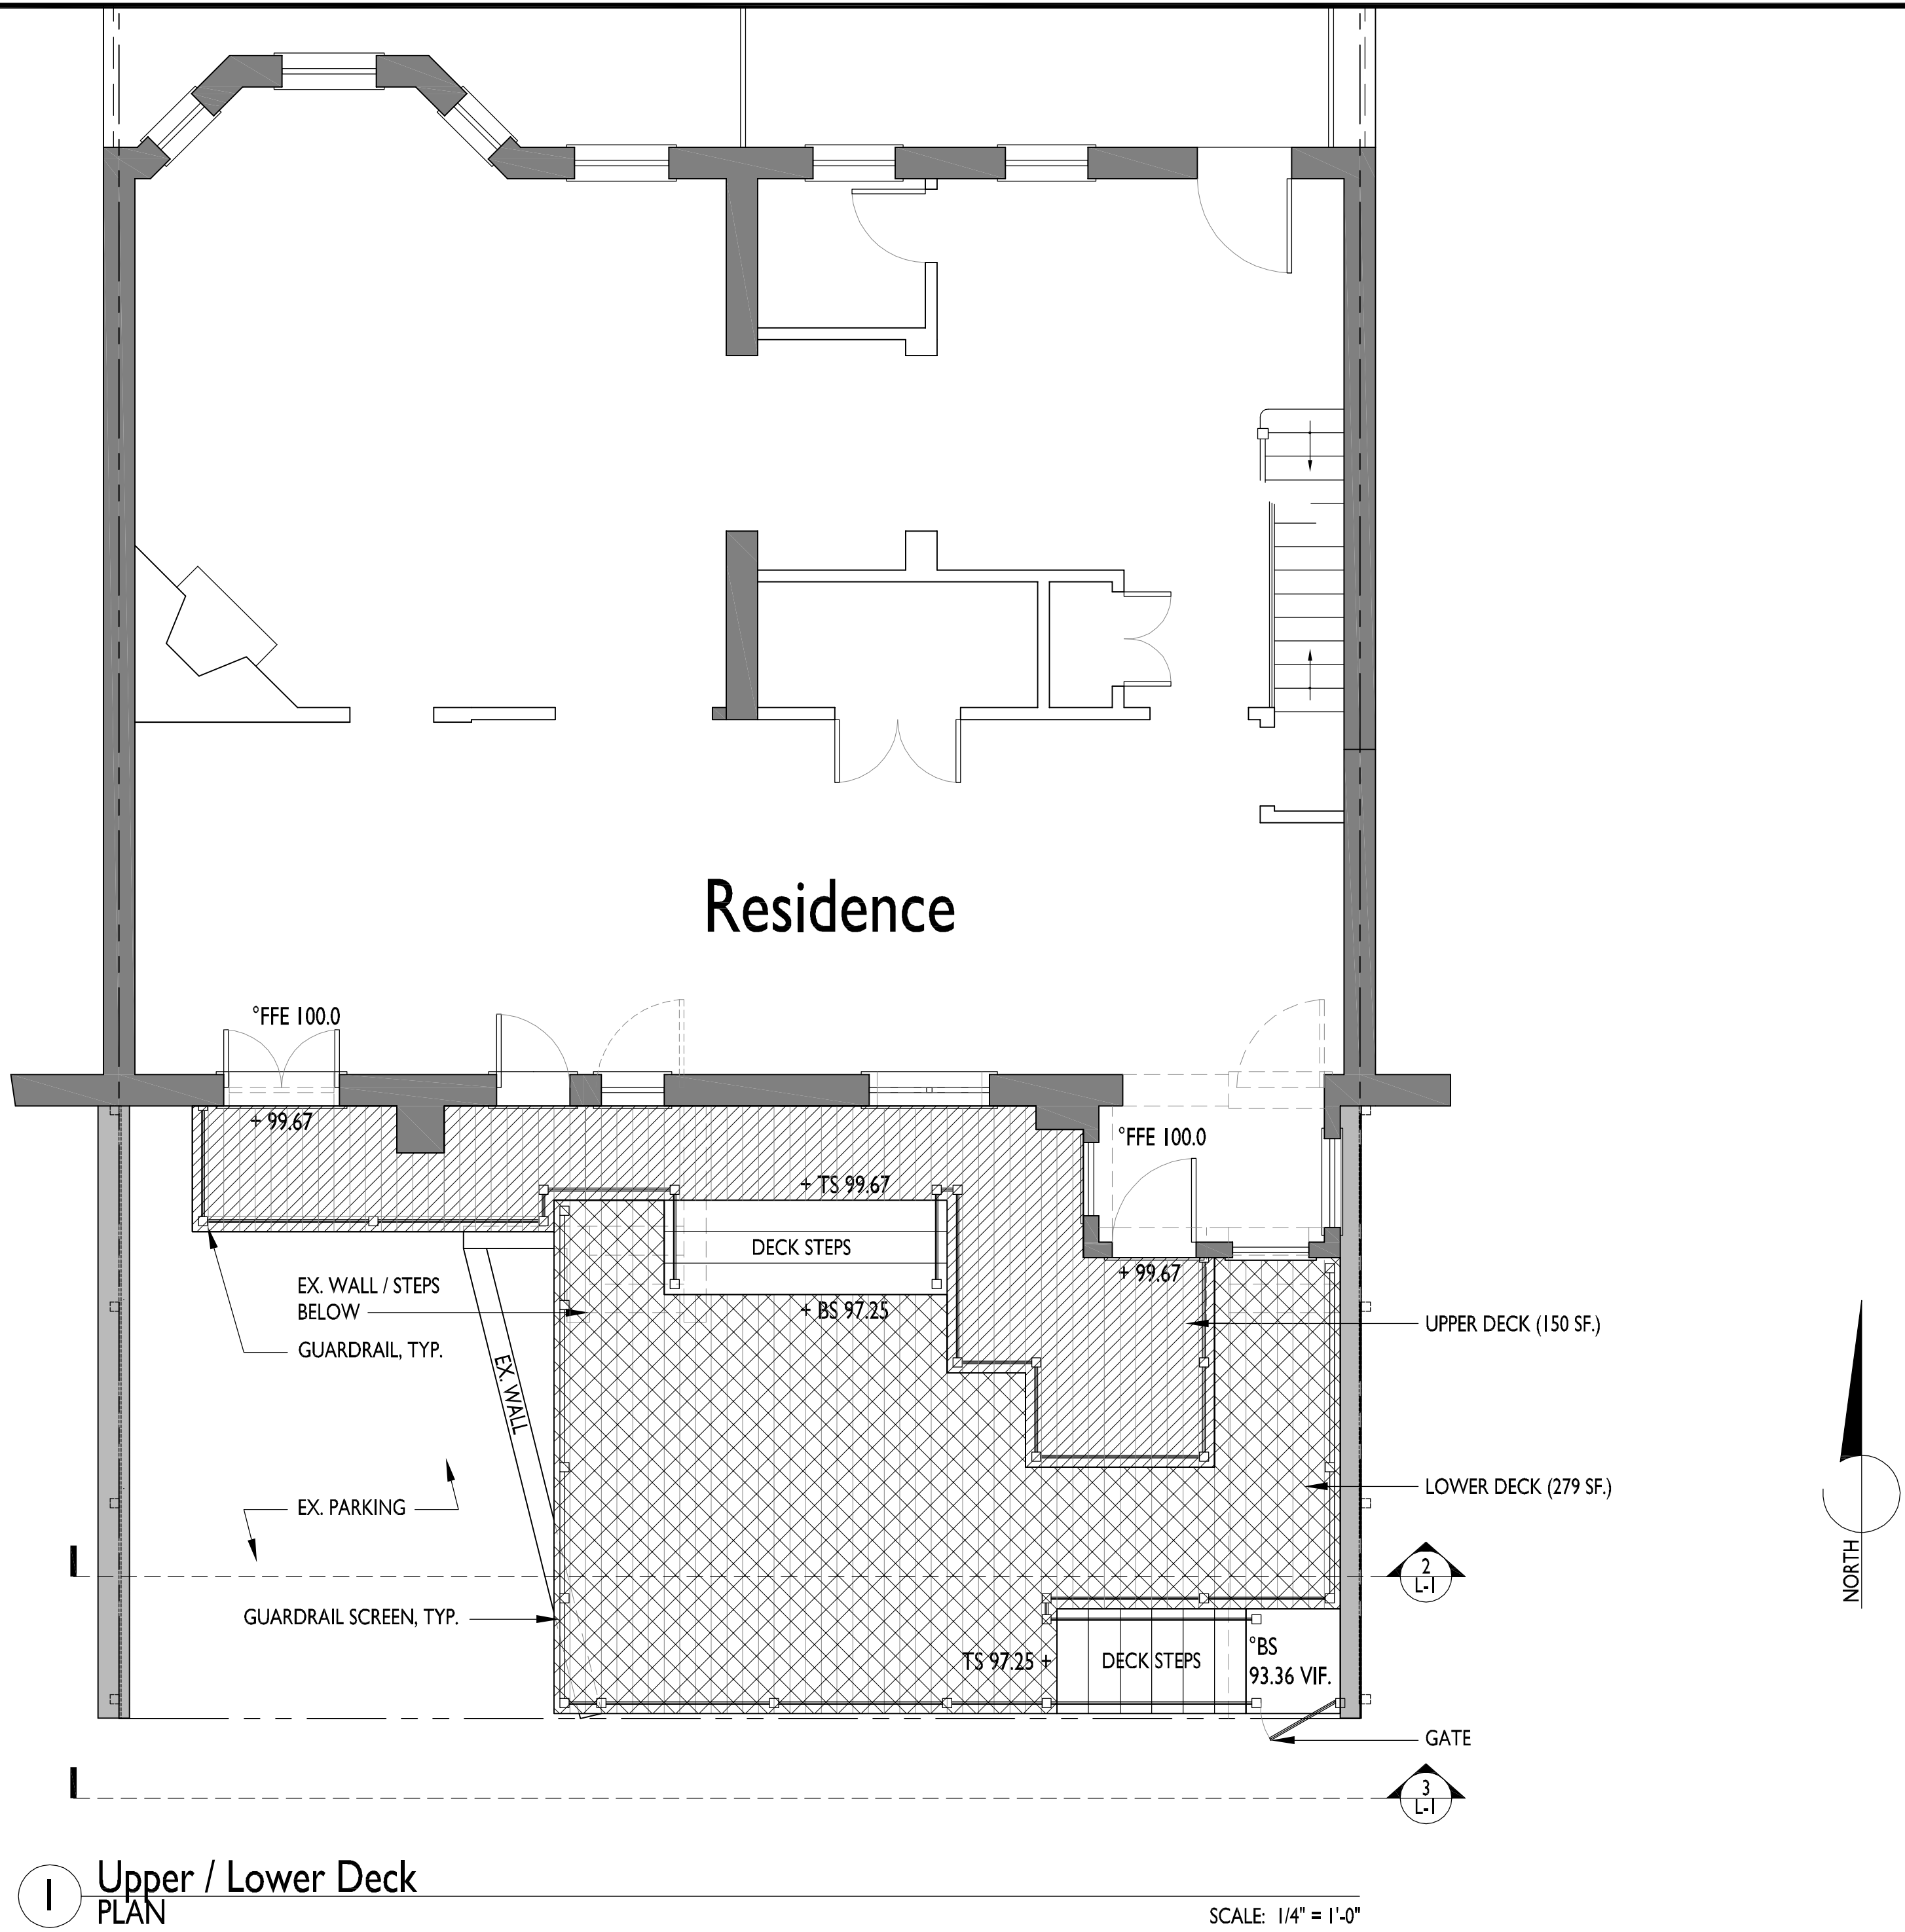

L-1

Deck Plan

Katowitz Residence
1423-1425 North Carolina Ave., NE
Washington, DC 20002

Scale: as shown
Date: 04/09/13
Revisions: 04/17/13



JORDAN
HONEYMAN
Landscape Architecture, LLC
711 Florida Avenue, NW
Washington, DC 20001
202.986.0711
202.986.0712 FAX